

NOTES:


- Drawing based upon the formal survey information issue by BLM Surveys Ltd and dated April 2011 and revised survey information of August 2011
- The difference in areas between similar flats in different floors reflects the difference in the Party Wall line between floors identified in survey drawings.
- Information to read In conjunction with Structural Engineer and MEP Engineer package Information
- All levels indicated as height above Ordinance Survey Datum taken from survey. To be confirmed.
- All dimensions subject to a tolerance of +/-5mm.

[illegible]

Do not scale from this drawing
All dimensions to be confirmed on site
Information contained within this drawing is the sole copyright of EMRY Architects Ltd and is not to be reproduced without permission
EMRY Architects are to be notified immediately of any discrepancies

EMRYS
CAP House | 9-12 Long Lane | London | EC1A 9HA
mail@emrysarchitects.com
www.emrysarchitects.com T: 020 7726 5060

JOB NO.	1301	CLIENT	GMS
TITLE	74 Chancery Lane London WC2		
DWG	Existing First Floor Plan		
ISSUED	CM	DATE	27.10.2014
		SCALE @ 1:50	1/50
CHECKED	GE	STATUS	PLANNING
		REV	PL03
DWG NO.	1301-0100-AP-103		

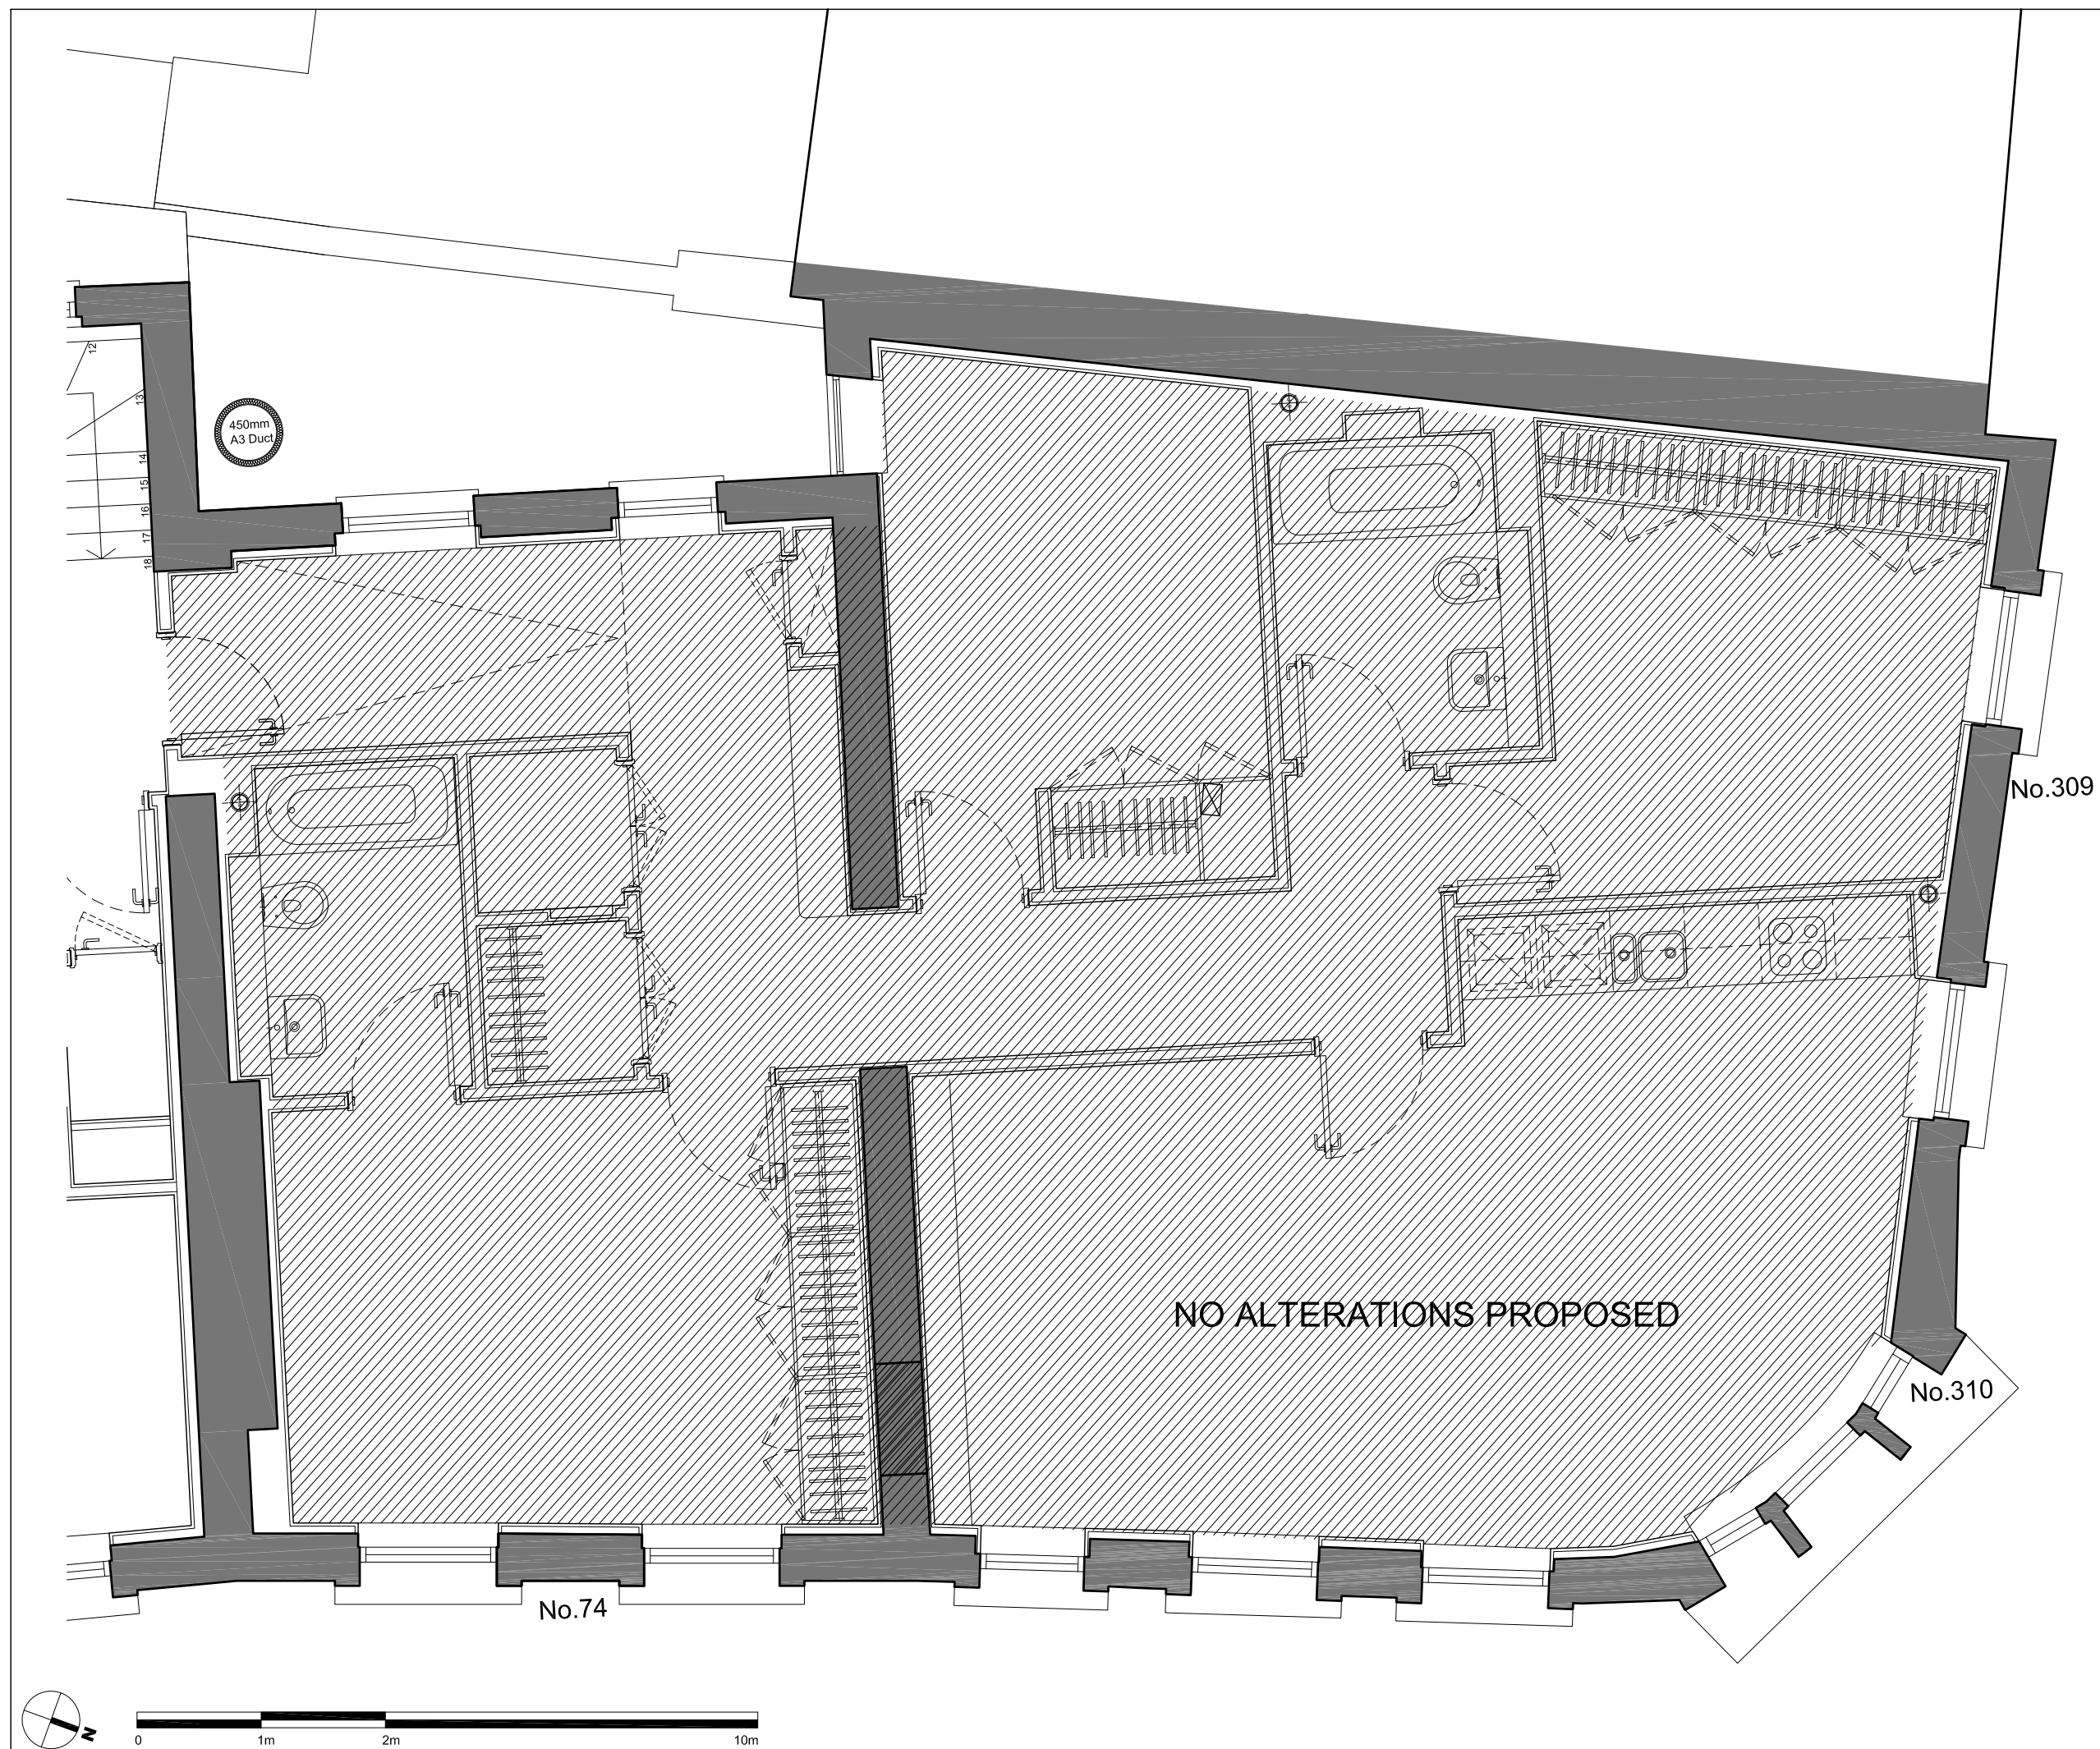


- NOTES:**
- Drawing based upon the formal survey information issue by BLM Surveys Ltd and dated April 2011 and revised survey information of August 2011
 - The difference in areas between similar flats in different floors reflects the difference in the Party Wall line between floors identified in survey drawings.
 - Information to read In conjunction with Structural Engineer and MEP Engineer package Information
 - All levels indicated as height above Ordinance Survey Datum taken from survey. To be confirmed.
 - All dimensions subject to a tolerance of +/-5mm.

[illegible]

Do not scale from this drawing
All dimensions to be confirmed on site
Information contained within this drawing is the sole copyright of EMRYS
Architects Ltd and is not to be reproduced without permission
EMRYS Architects are to be notified immediately of any discrepancies

EMRYS
CAP House | 9-12 Long Lane | London | EC1A 9HA
mail@emrysarchitects.com
www.emrysarchitects.com T: 020 7726 5060

FOR NO.	1301	CURT	GMS
TITLE	74 Chancery Lane London WC2		
DWG	Existing Third Floor Plan		
DRAWN	CM	DATE	27.10.2014
		SCALE @ A3	1/50
CHECKED	GE	STATUS	PLANNING
		REV	PL03
DWG NO.	1301-0100-AP-105		

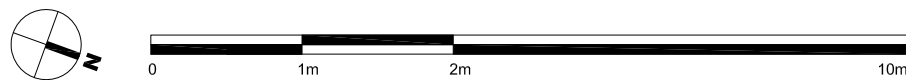


- Drawing based upon the formal survey information issue by BLM Surveys Ltd and dated April 2011 and revised survey information of August 2011
- The difference in areas between similar flats in different floors reflects the difference in the Party Wall line between floors identified in survey drawings.
- Information to read In conjunction with Structural Engineer and MEP Engineer package Information
- **All levels indicated as height above Ordnance Survey Datum taken from survey. To be confirmed.**
- **All dimensions subject to a tolerance of +/-5mm.**

Do not scale from this drawing
All dimensions to be confirmed on site
Information contained within this drawing is the sole copyright of EMRYS
Architects Ltd and is not to be reproduced without permission
EMRYS Architects are to be notified immediately of any discrepancies

EMRYS
CAP House | 9-12 Long Lane | London | EC1A 9HA
mail@emrysarchitects.com
www.emrysarchitects.com T: 020 7726 5060

JOHN NO.	1301	CLIENT	GMS
TITLE	74 Chancery Lane London WC2		
DWG	Existing Fourth Floor Plan		
DRAWN	CM	DATE	27.10.2014
		SCALE @ A3	1/50
CHECKED	GE	STATUS	PLANNING
		DATE	PL03
DWG NO.	1301-0100-AP-106		

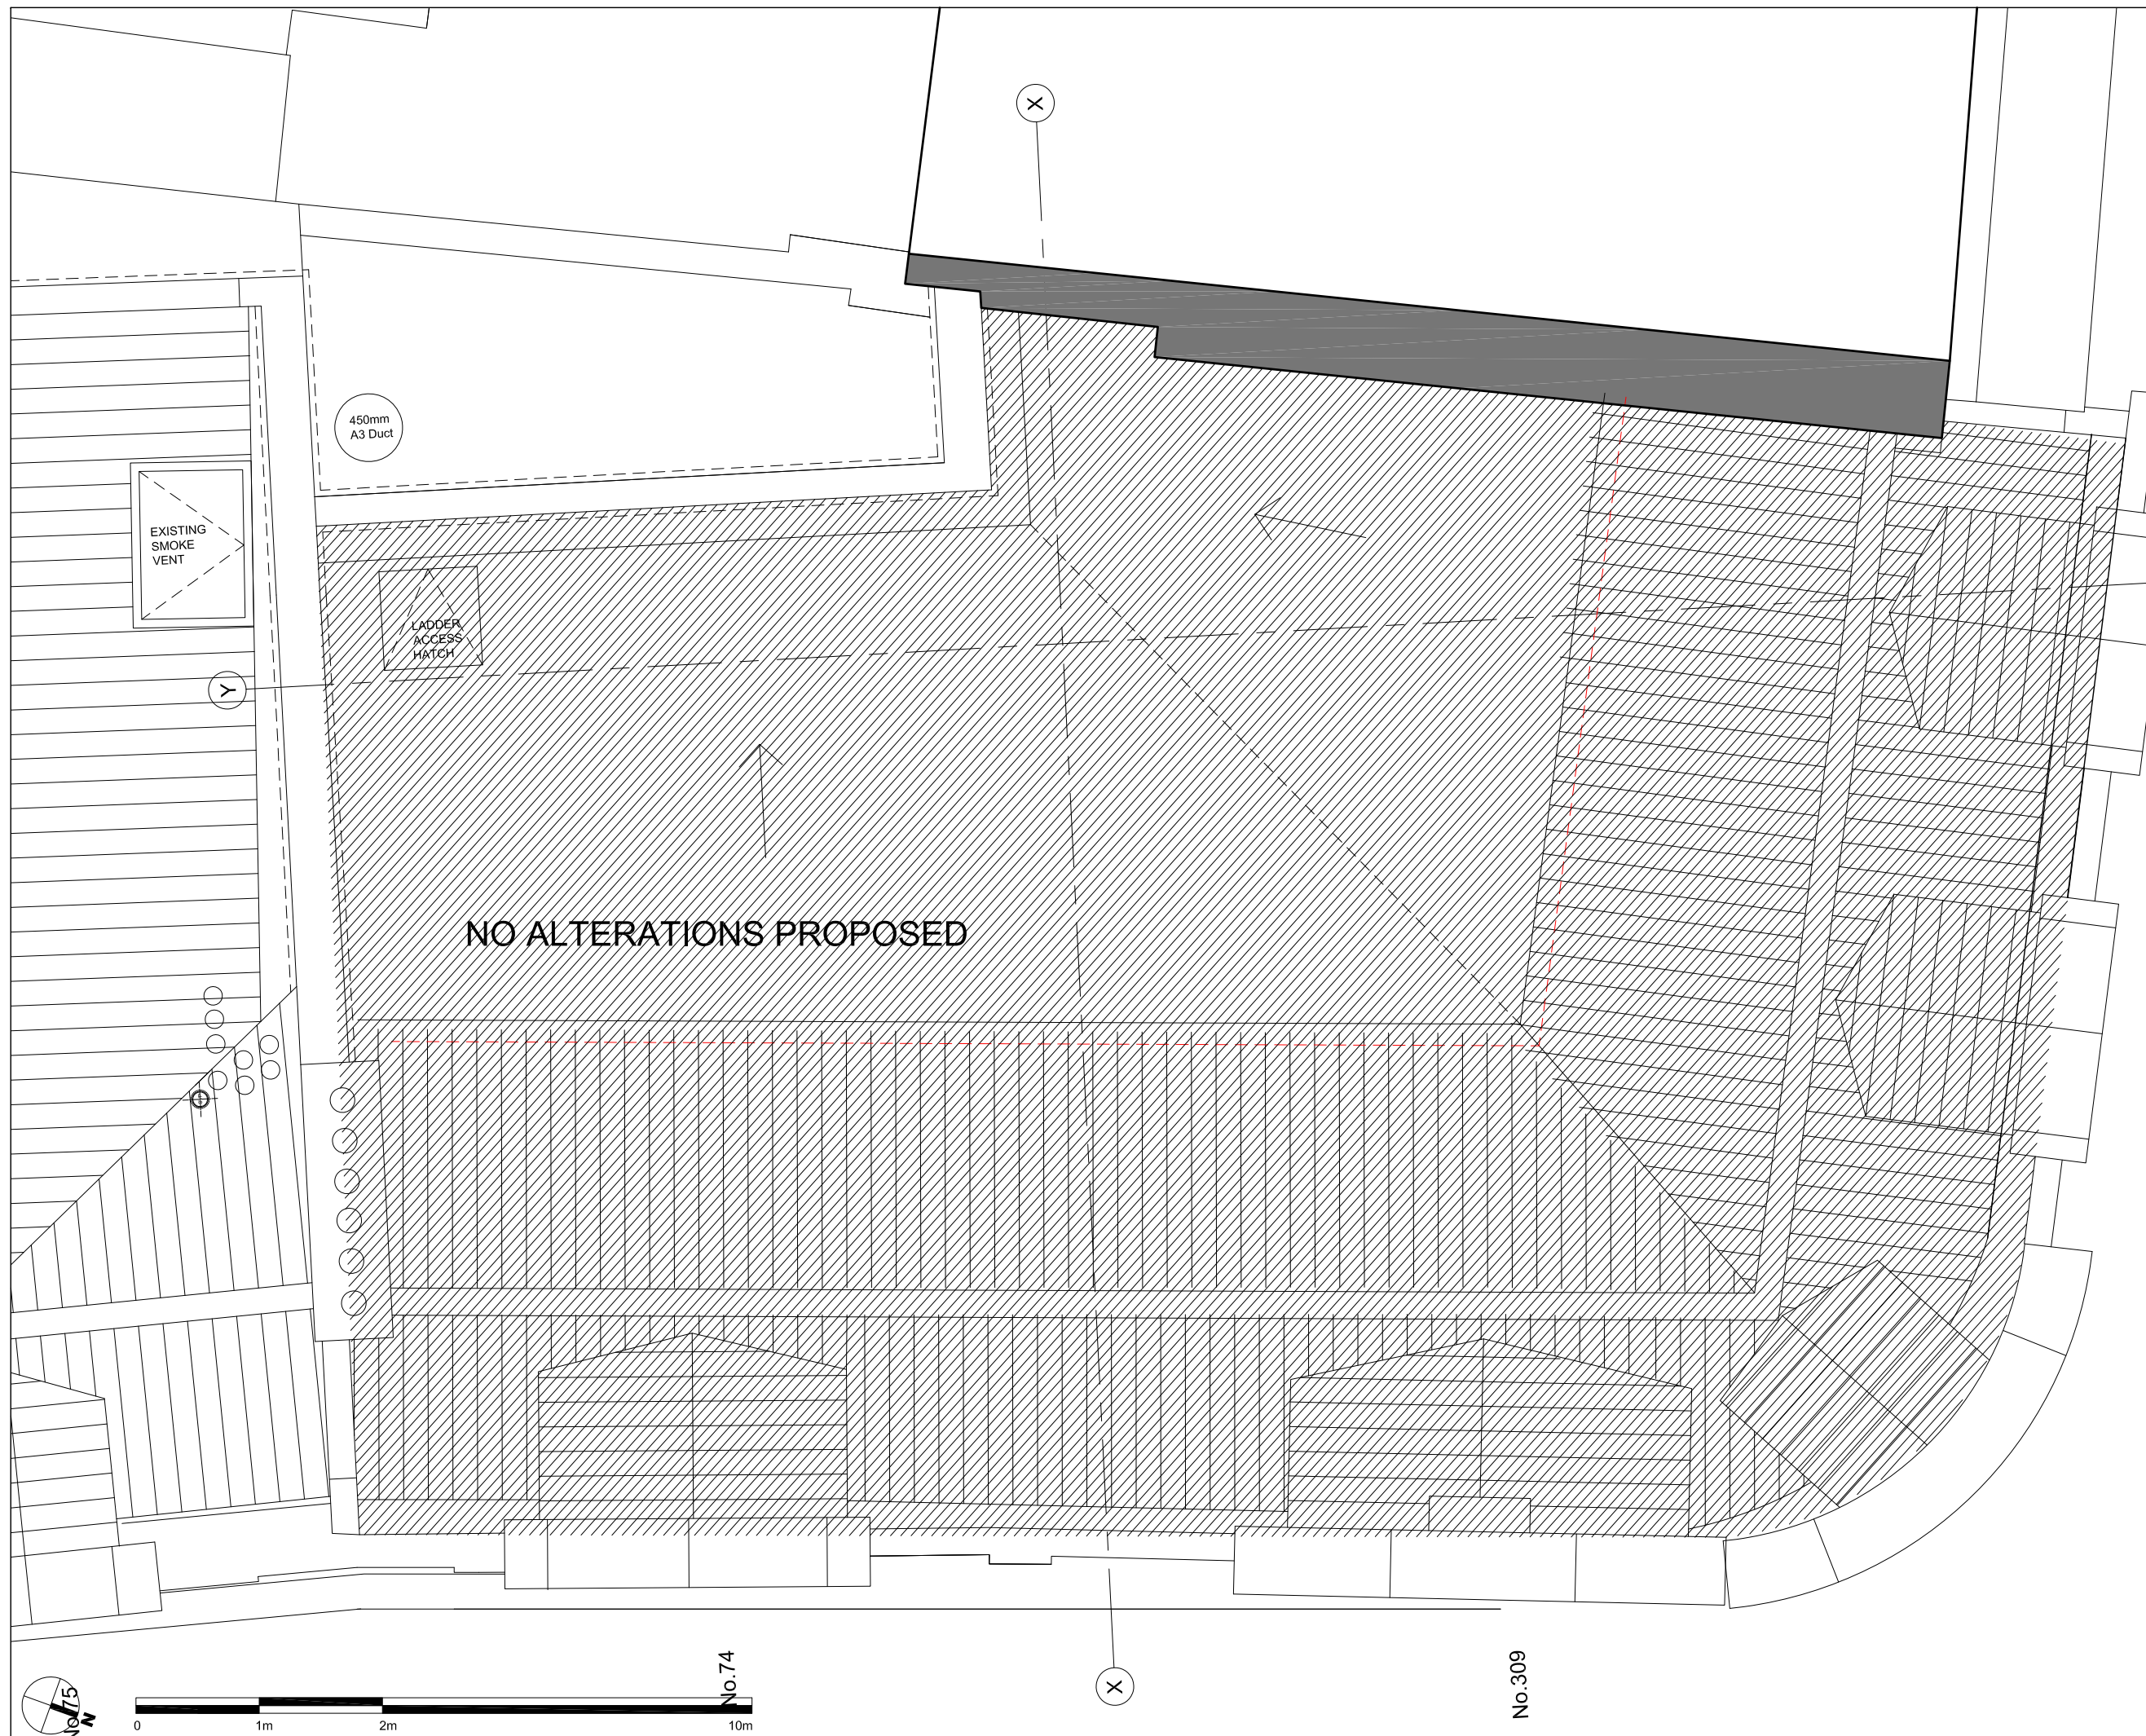

NOTES:


- Drawing based upon the formal survey information issue by BLM Surveys Ltd and dated April 2011 and revised survey information of August 2011
- The difference in areas between similar flats in different floors reflects the difference in the Party Wall line between floors identified in survey drawings.
- Information to read in conjunction with Structural Engineer and MEP Engineer package Information
- All levels indicated as height above Ordinance Survey Datum taken from survey. To be confirmed.
- All dimensions subject to a tolerance of +/-5mm.

[illegible]

Do not scale from this drawing
All dimensions to be confirmed on site
Information contained within this drawing is the sole copyright of EMRYS
Architects Ltd and is not to be reproduced without permission
EMRYS Architects are to be notified immediately of any discrepancies

EMRYS
CAP House | 9-12 Long Lane | London | EC1A 9HA
mail@emrysarchitects.com
www.emrysarchitects.com T: 020 7726 5060

JOB NO.	1301	CURR.	GMS
TITLE	74 Chancery Lane London WC2		
DWG	Existing Roof Plan		
DRAWN	CM	DATE	27.10.2014
		SCALE @ A3	1/50
CHECKED	GE	STATUS	PLANNING
		REV	PL03
DWG NO.	1301-0100-AP-107		

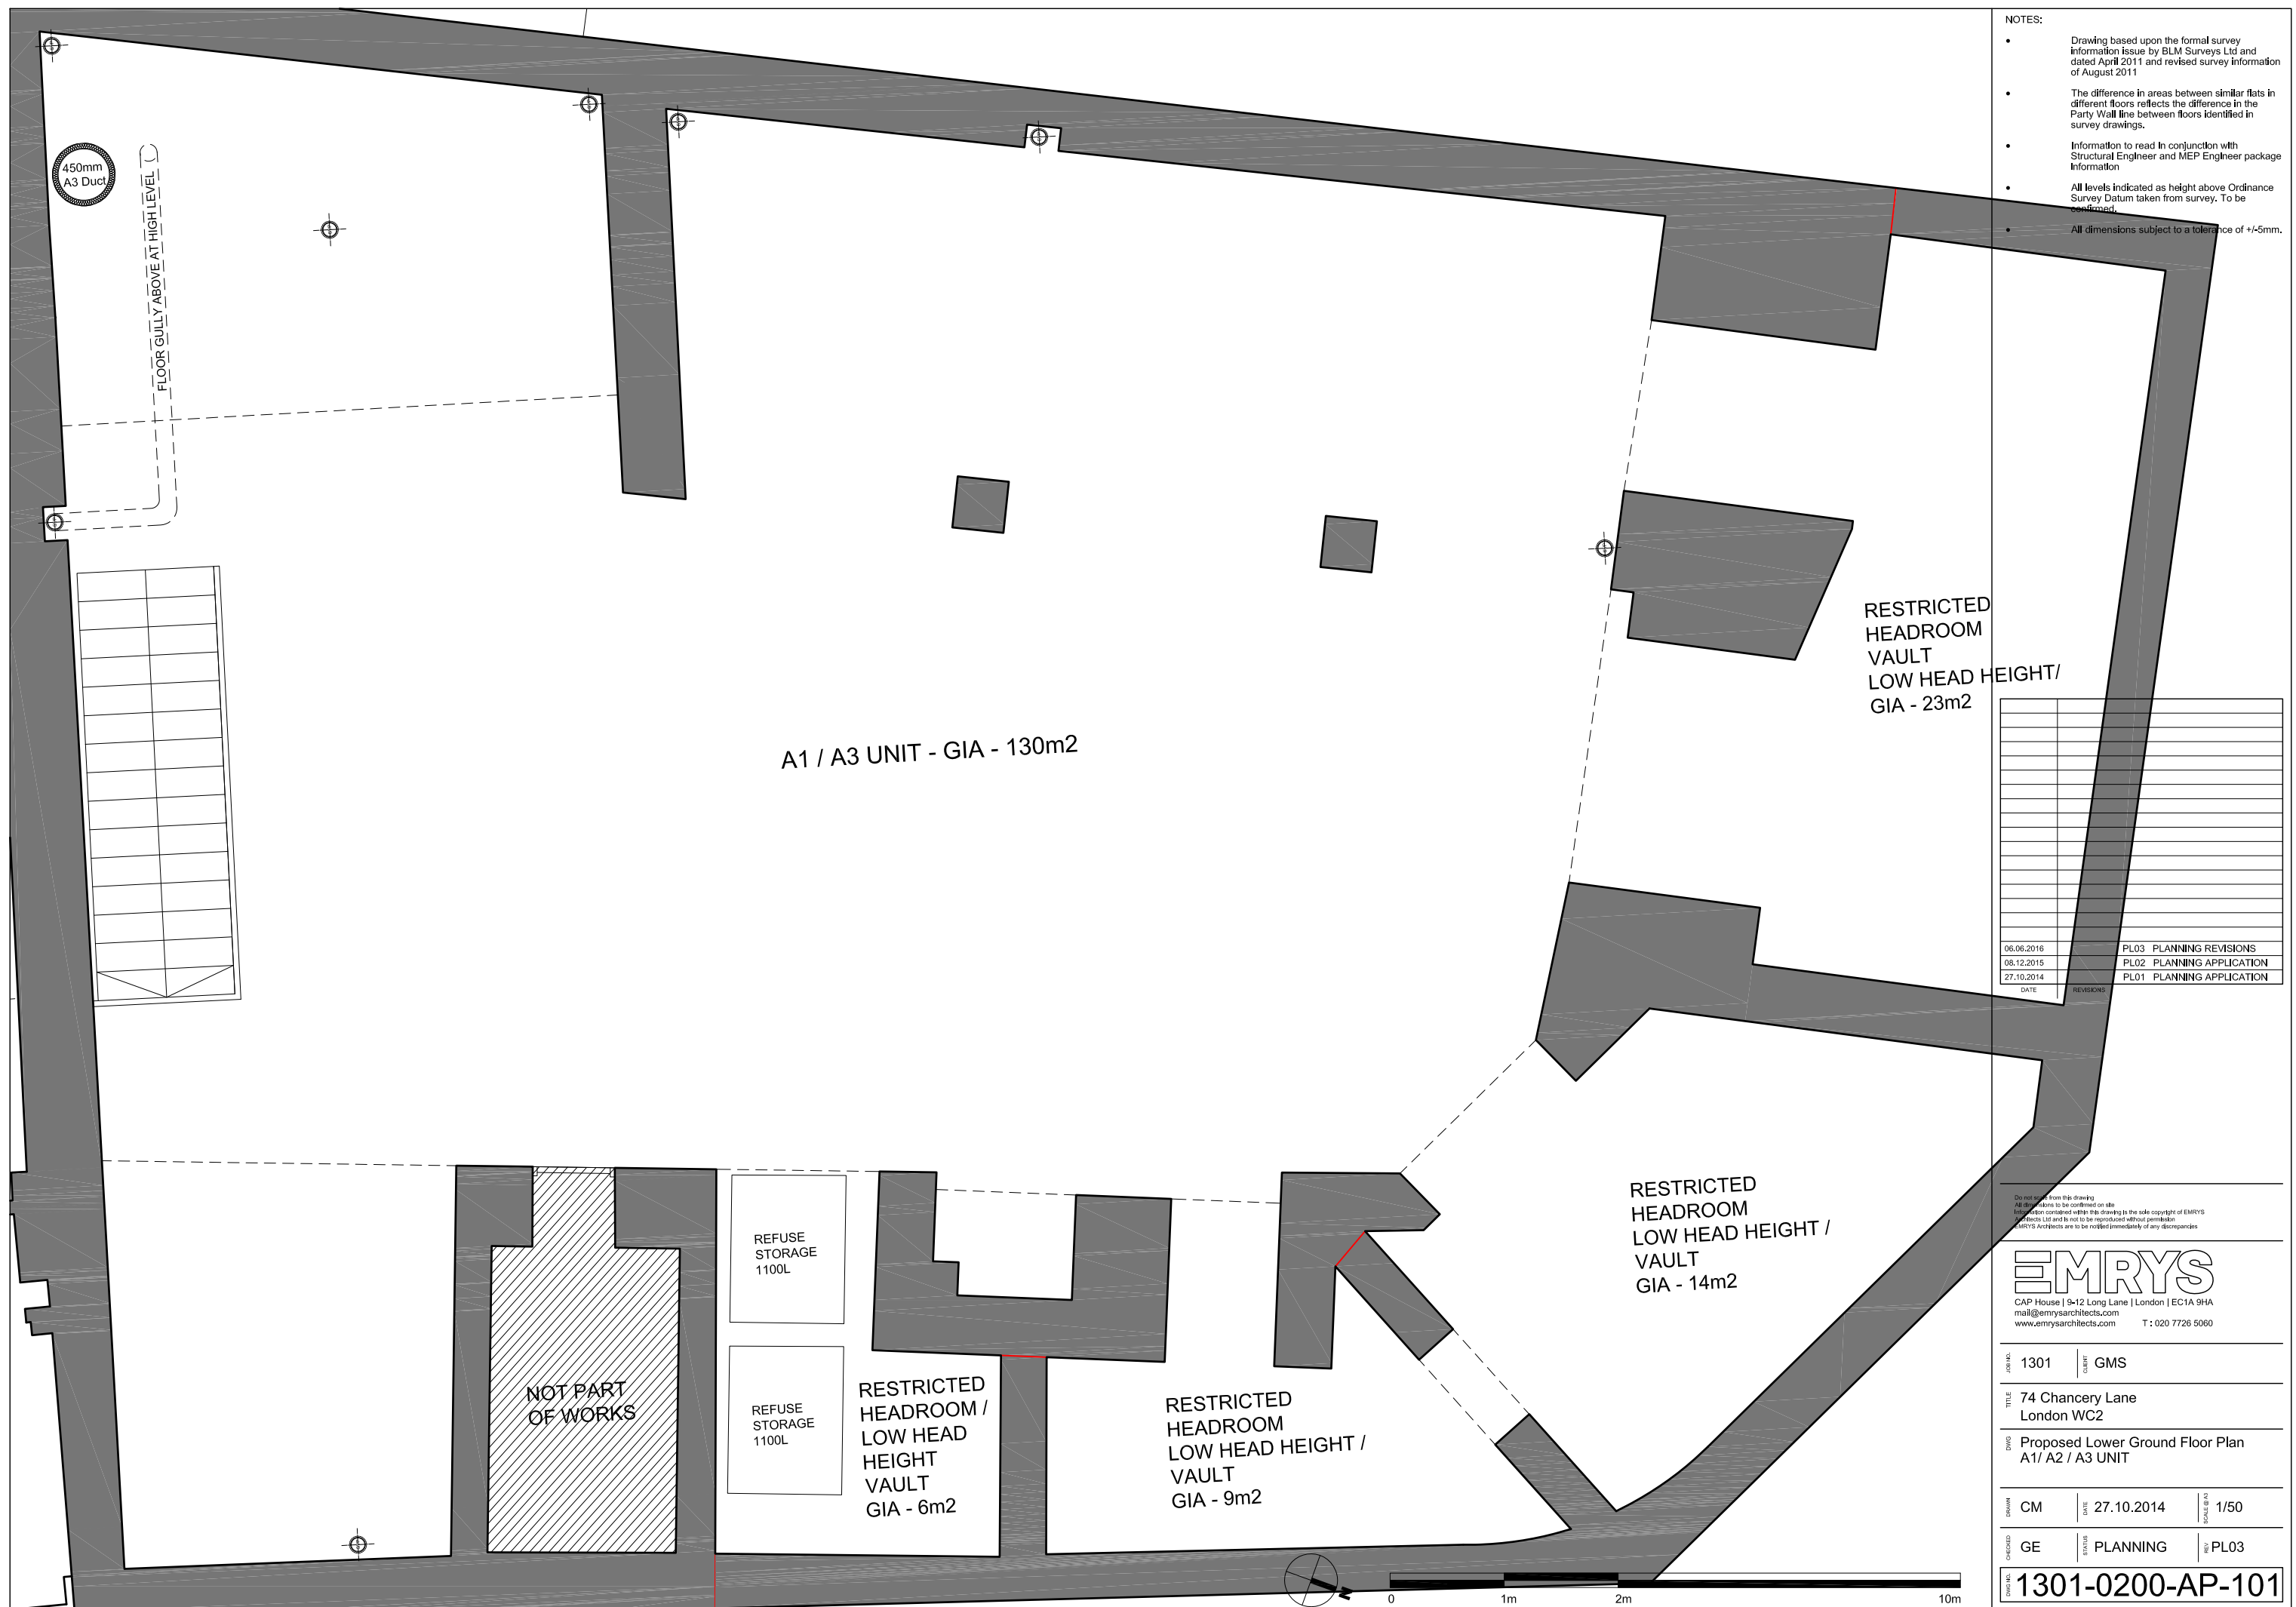



NOTES:


- Drawing based upon the formal survey information issue by BLM Surveys Ltd and dated April 2011 and revised survey information of August 2011
- The difference in areas between similar flats in different floors reflects the difference in the Party Wall line between floors identified in survey drawings.
- Information to read In conjunction with Structural Engineer and MEP Engineer package Information
- All levels indicated as height above Ordnance Survey Datum taken from survey. To be confirmed.
- All dimensions subject to a tolerance of $\pm 5\text{mm}$.

[illegible]

Do not scale from this drawing
All dimensions to be confirmed on site
Information contained within this drawing is the sole copyright of EMR's
Architects Ltd and is not to be reproduced without permission
EMR's Architects are to be notified immediately of any discrepancies

EMRYS
CAP House | 9-12 Long Lane | London | EC1A 9HA
mail@emrysarchitects.com
www.emrysarchitects.com T: 020 7726 5060

APP NO.	1301	CLERK	GMS
TITLE	74 Chancery Lane London WC2		
DWG	Proposed First Floor Plan		
EXAM	CM	DATE	27.10.2014
		SCALE	1/50
CHECKED	GE	STATUS	PLANNING
		REV	PL03
DWG NO.	1301-0200-AP-103		

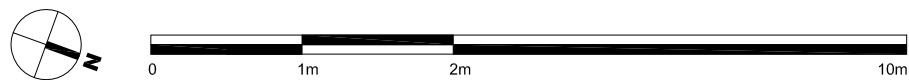

NOTES:


- Drawing based upon the formal survey information issue by BLM Surveys Ltd and dated April 2011 and revised survey information of August 2011
- The difference in areas between similar flats in different floors reflects the difference in the Party Wall line between floors identified in survey drawings.
- Information to read In conjunction with Structural Engineer and MEP Engineer package Information
- All levels indicated as height above Ordnance Survey Datum taken from survey. To be confirmed.
- All dimensions subject to a tolerance of +/-5mm.

[illegible]

Do not scale from this drawing
All dimensions to be confirmed on site
Information contained within this drawing is the sole copyright of EMRYS
Architects Ltd and is not to be reproduced without permission
EMRYS Architects are to be notified immediately of any discrepancies

EMRYS
CAP House | 9-12 Long Lane | London | EC1A 9HA
mail@emrysarchitects.com
www.emrysarchitects.com T: 020 7726 5060

JOB NO.	1301	CLIENT	GMS
TITLE	74 Chancery Lane London WC2		
DWG	Proposed Second Floor Plan		
DATE	CM	DATE	27.10.2014
		SCALE	1/50
CHECKED	GE	STATUS	PLANNING
		REV	PL03
DWG NO.	1301-0200-AP-104		

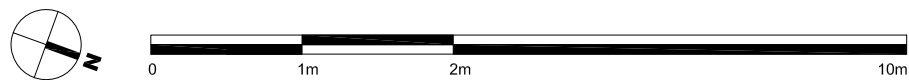

NOTES:


- Drawing based upon the formal survey information issue by BLM Surveys Ltd and dated April 2011 and revised survey information of August 2011
- The difference in areas between similar flats in different floors reflects the difference in the Party Wall line between floors identified in survey drawings.
- Information to read In conjunction with Structural Engineer and MEP Engineer package Information
- All levels indicated as height above Ordnance Survey Datum taken from survey. To be confirmed.
- All dimensions subject to a tolerance of +/-5mm.

[illegible]

Do not scale from this drawing
All dimensions to be confirmed on site
Information contained within this drawing is the sole copyright of EMRY Architects Ltd and is not to be reproduced without permission
EMRY Architects are to be notified immediately of any discrepancies

EMRYS
CAP House | 9-12 Long Lane | London | EC1A 9HA
mail@emrysarchitects.com
www.emrysarchitects.com T: 020 7726 5060

JOB NO.	1301	CLIENT	GMS
TITLE	74 Chancery Lane London WC2		
DWG	Proposed Third Floor Plan		
DESIGN	CM	DATE	27.10.2014
		SCALE	1/50
CHECKED	GE	STATUS	PLANNING
		REV	PL03
DWG NO.	1301-0200-AP-105		

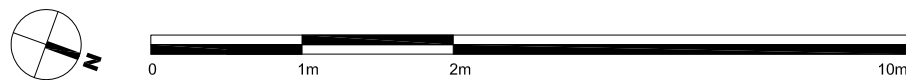

- Drawing based upon the formal survey information issue by BLM Surveys Ltd and dated April 2011 and revised survey information of August 2011
- The difference in areas between similar flats in different floors reflects the difference in the Party Wall line between floors identified in survey drawings.
- Information to read In conjunction with Structural Engineer and MEP Engineer package Information
- All levels indicated as height above Ordnance Survey Datum taken from survey. To be confirmed.
- All dimensions subject to a tolerance of +/-5mm.

Do not scale from this drawing
All dimensions to be confirmed on site
Information contained within this drawing is the sole copyright of EMRYS
Architects Ltd and is not to be reproduced without permission
EMRYS Architects are to be notified immediately of any discrepancies

JOB NO. 1301 CLIENT GMS


TITLE 74 Chancery Lane
London WC2

Proposed Fourth Floor Plan

CM DATE 27.10.2014 FILE # A3 1/50

CHECKED	GE	STATUS	PLANNING	REV	PL03
---------	----	--------	----------	-----	------

DWG NO. 1301-0200-AP-106

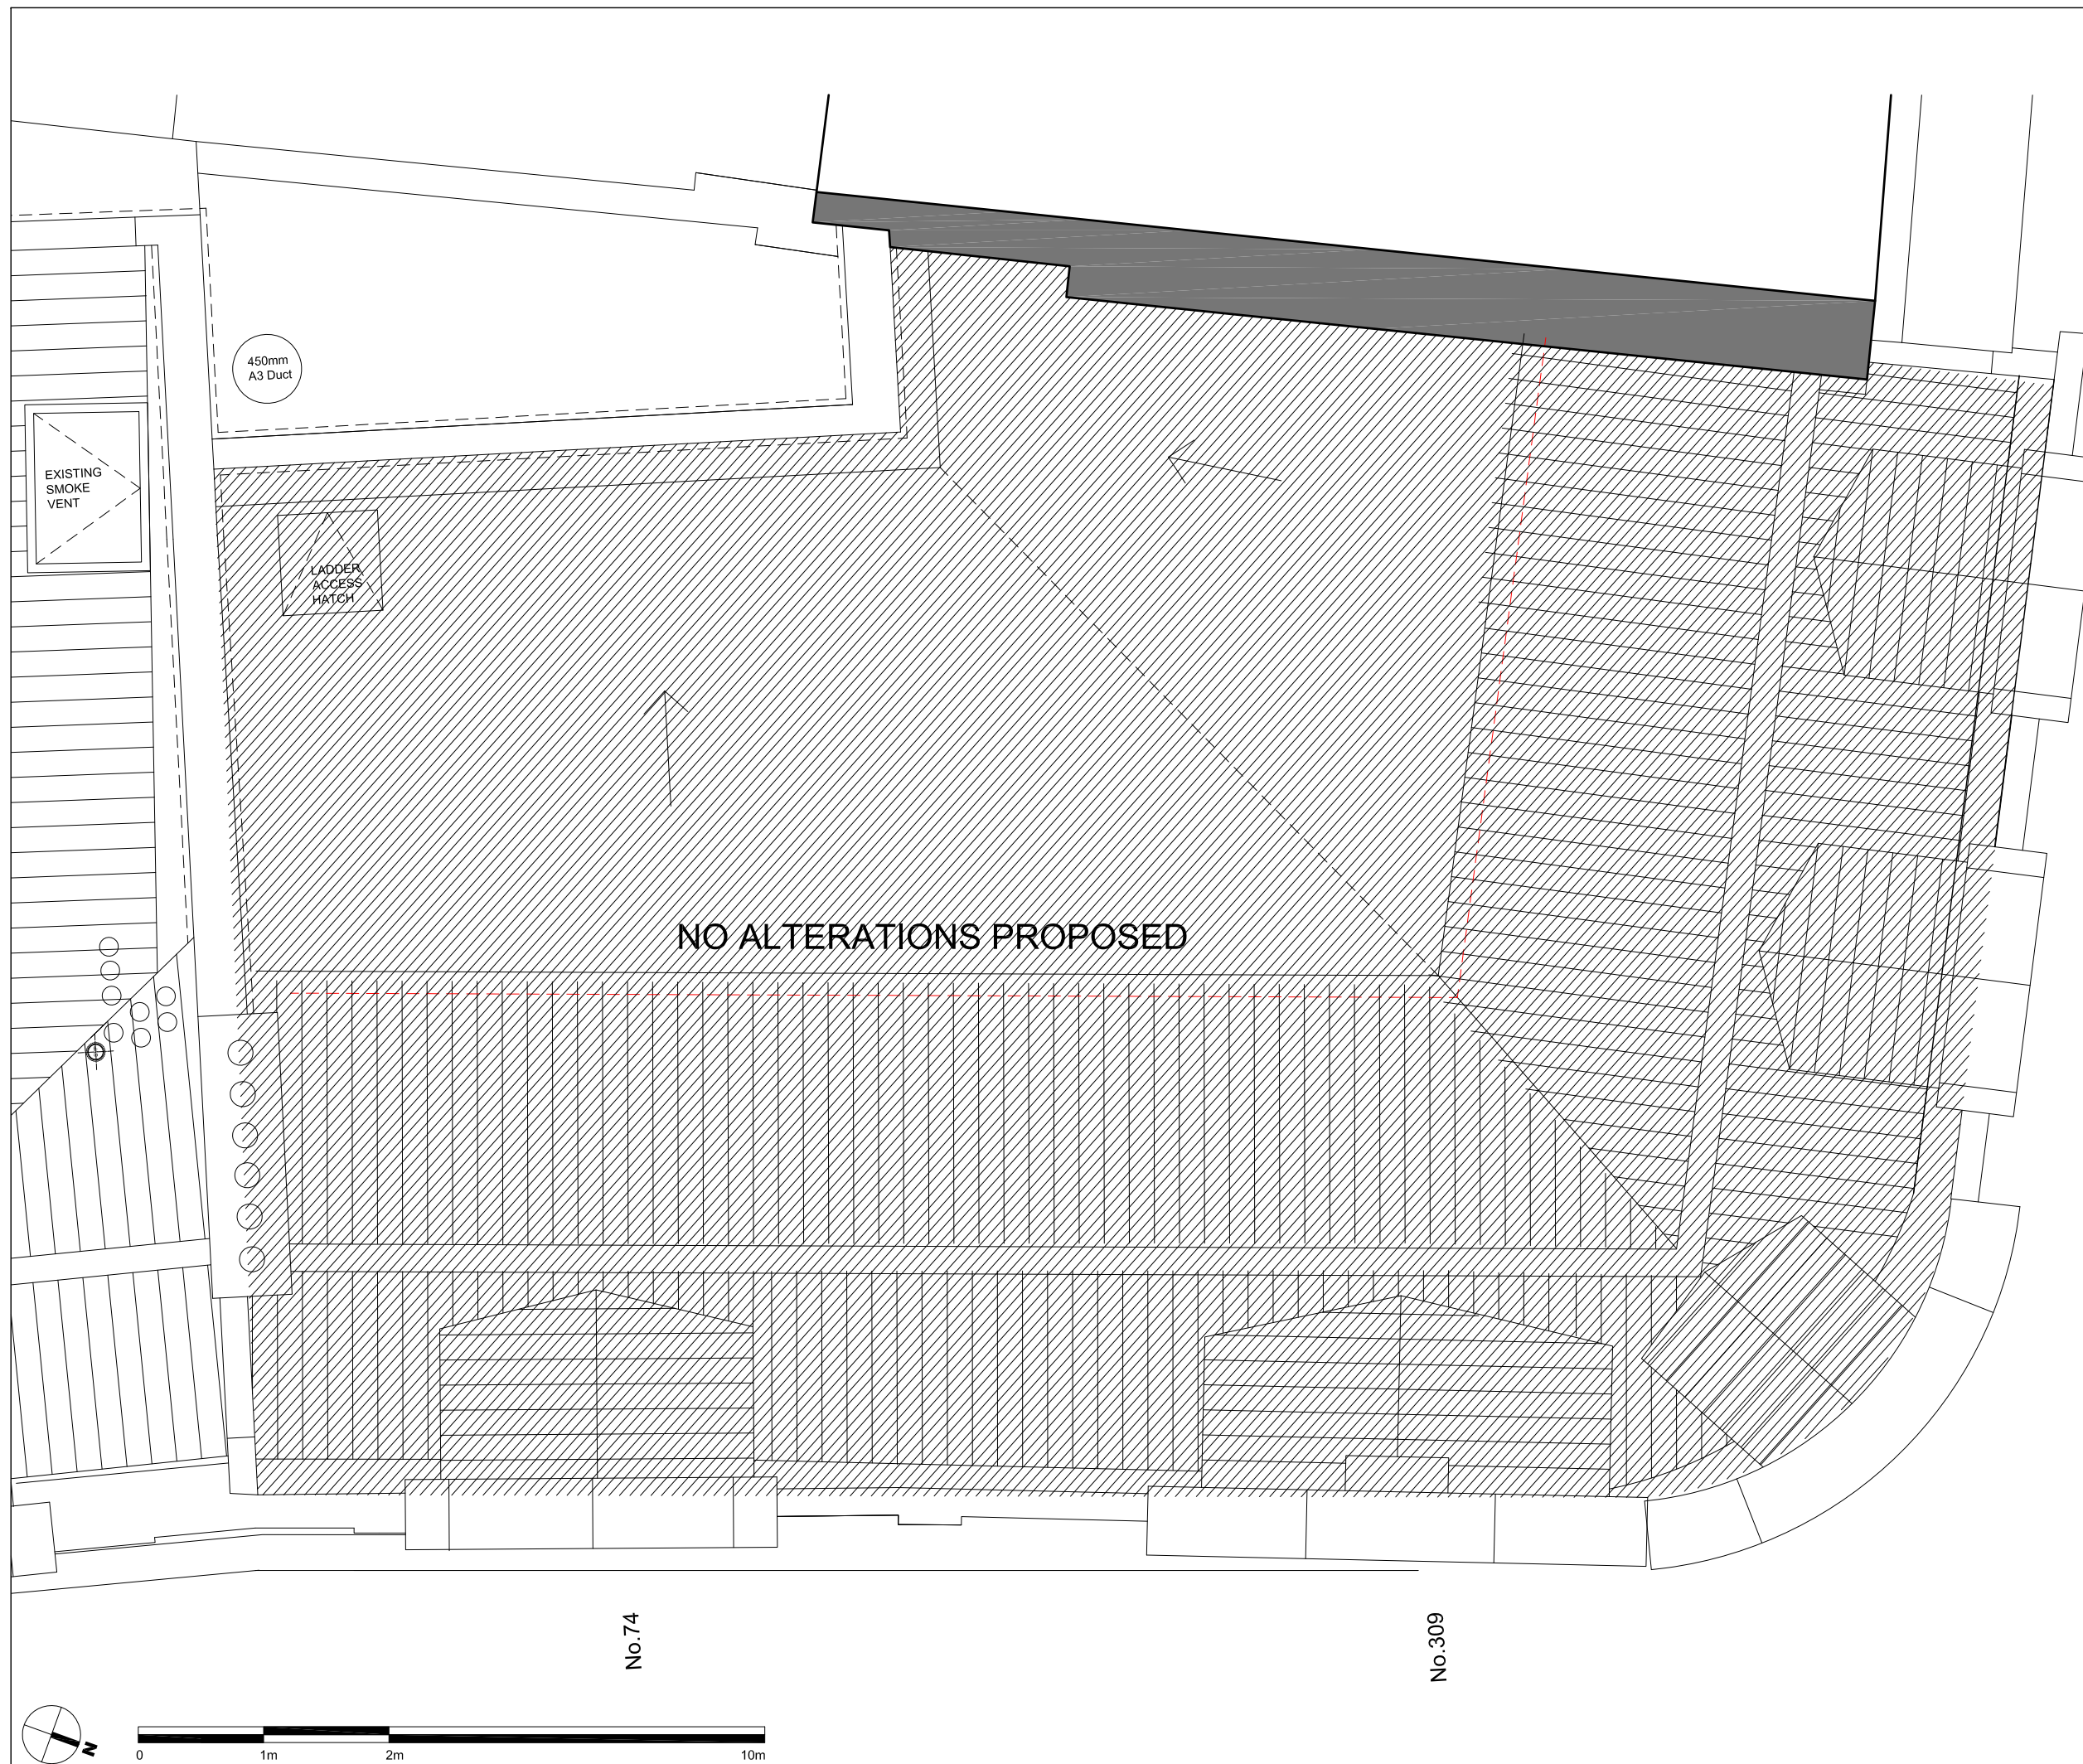

NOTES:

- Drawing based upon the formal survey information issue by BLM Surveys Ltd and dated April 2011 and revised survey information of August 2011
- The difference in areas between similar flats in different floors reflects the difference in the Party Wall line between floors identified in survey drawings.
- Information to read In conjunction with Structural Engineer and MEP Engineer package Information
- All levels indicated as height above Ordinance Survey Datum taken from survey. To be confirmed.
- All dimensions subject to a tolerance of +/-5mm.

[illegible]

Do not scale from this drawing
All dimensions to be confirmed on site
Information contained within this drawing is the sole copyright of EMRYS
Architects Ltd and is not to be reproduced without permission
EMRYS Architects are to be notified immediately of any discrepancies

EMRYS
CAP House | 9-12 Long Lane | London | EC1A 9HA
mail@emrysarchitects.com
www.emrysarchitects.com T: 020 7726 5060

JOB NO.	1301	CURF	GMS
TITLE	74 Chancery Lane London WC2		
DWG	Proposed Roof Plan		
BRAND	CM	DATE	27.10.2014
			SCALE @ A3
CHECKED	GE	STATUS	PLANNING
		REV	PL03
DWG NO.	1301-0200-AP-107		