




Front Elevation (South)

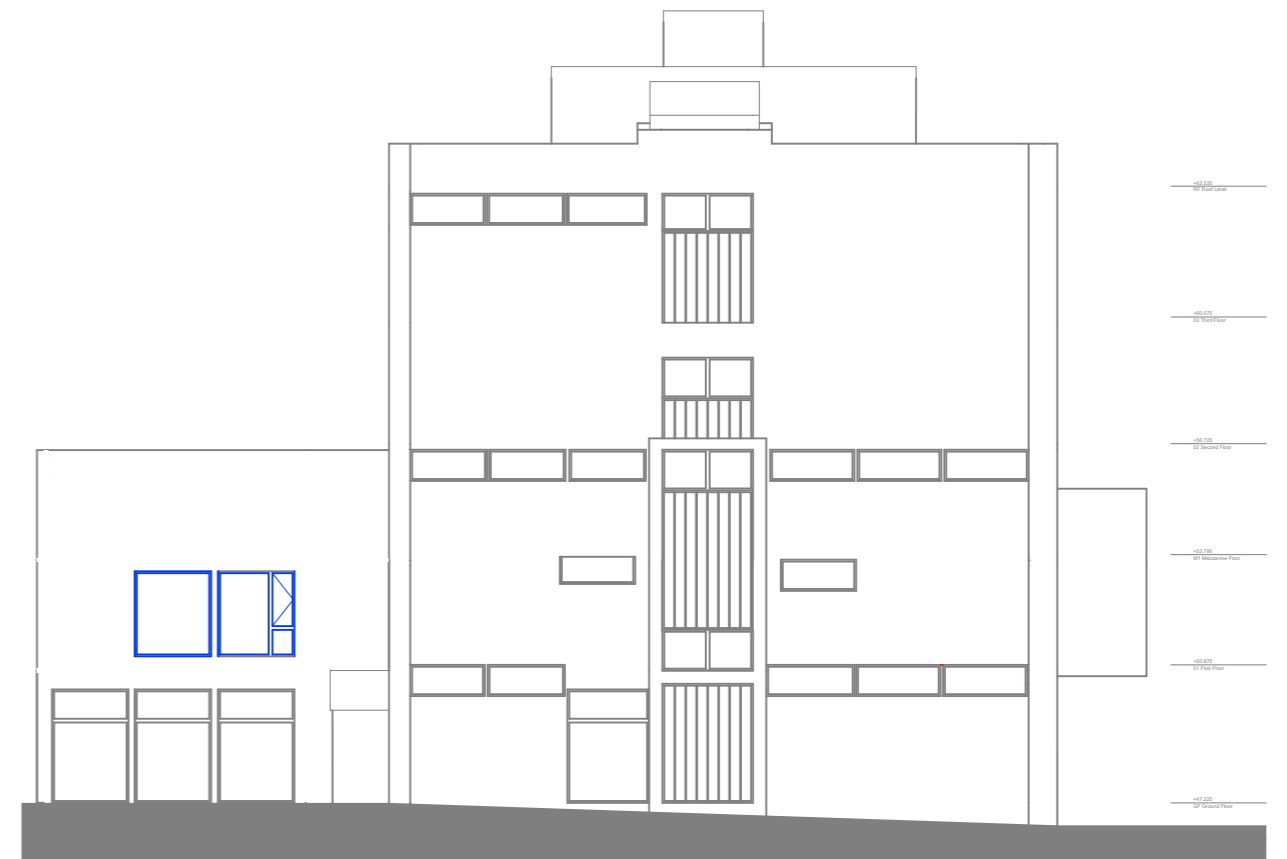

East Elevation

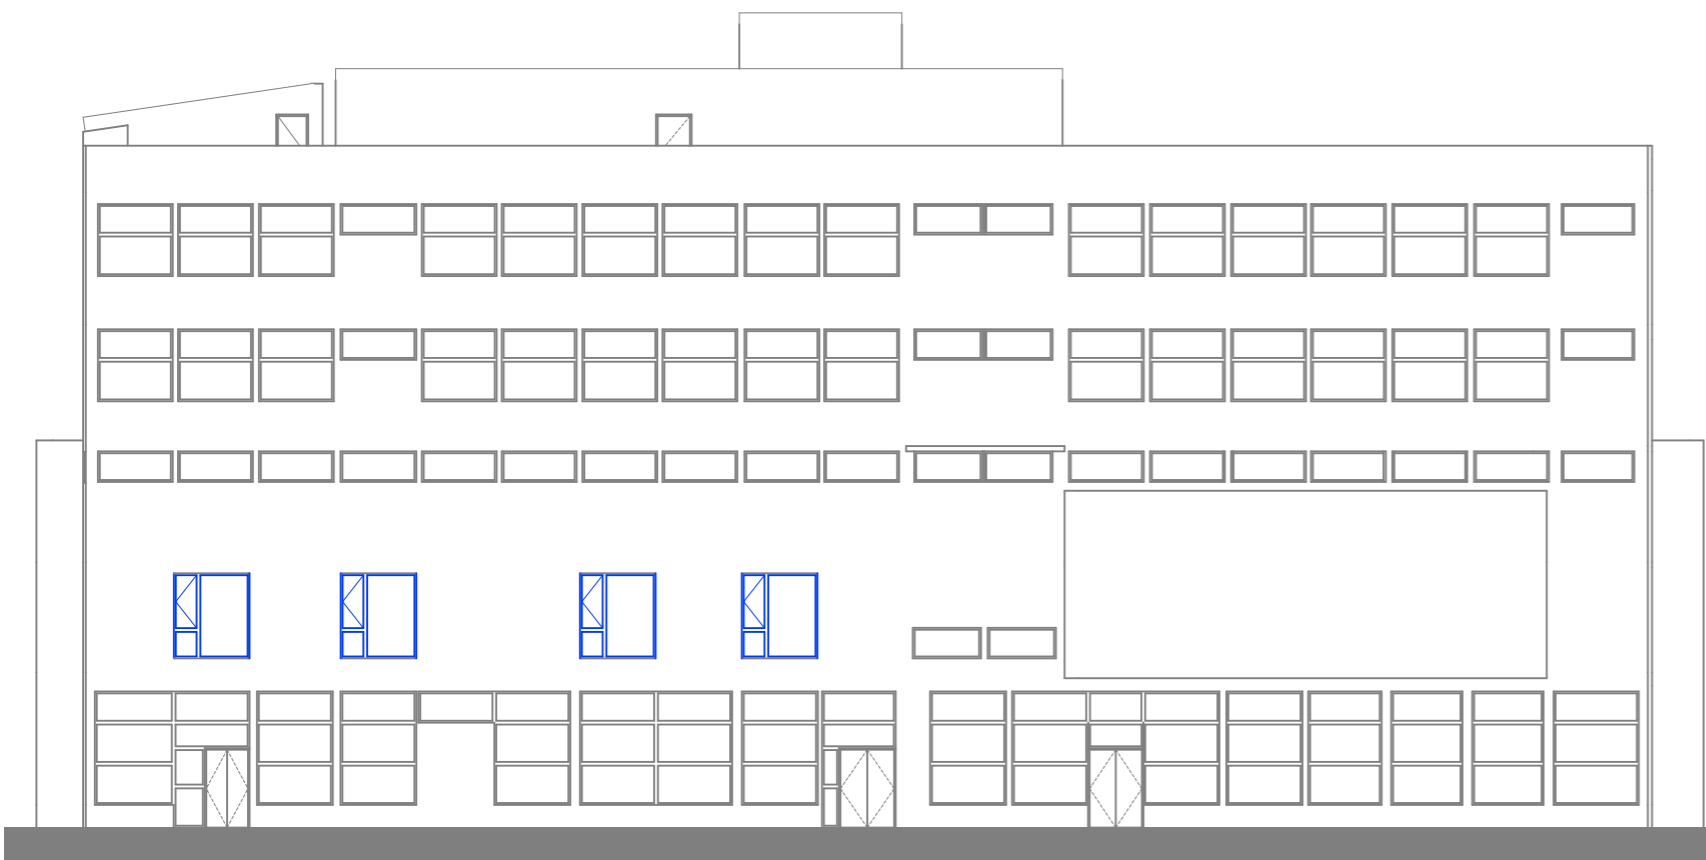

Rear Elevation (North)

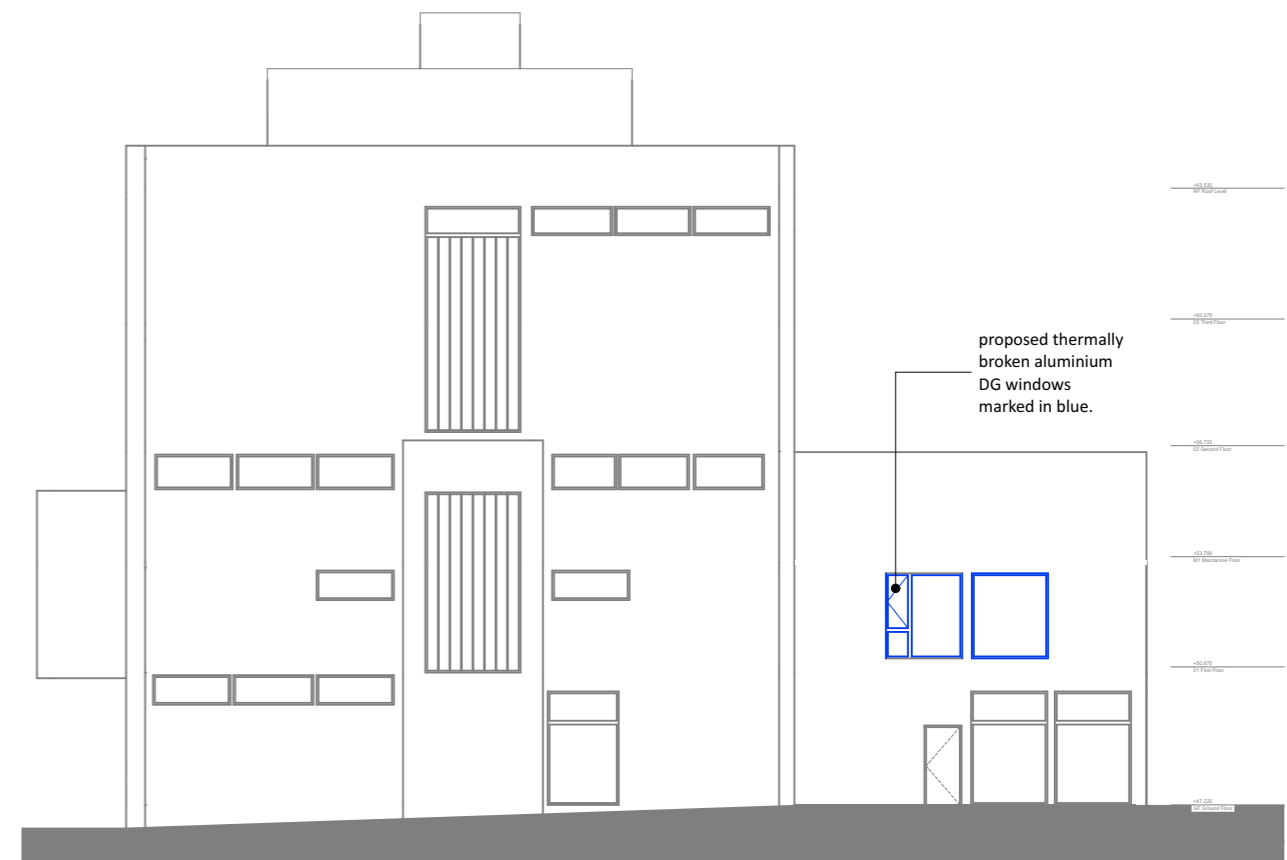

West Elevation

**NOTE:**  
 Drawings produced based on third party information and record data, which may be inaccurate. Verification shall be obtained by independent professional survey.