


NOTE:
 Drawings produced based on third party information and record data, which may be inaccurate. Verification shall be obtained by independent professional survey.

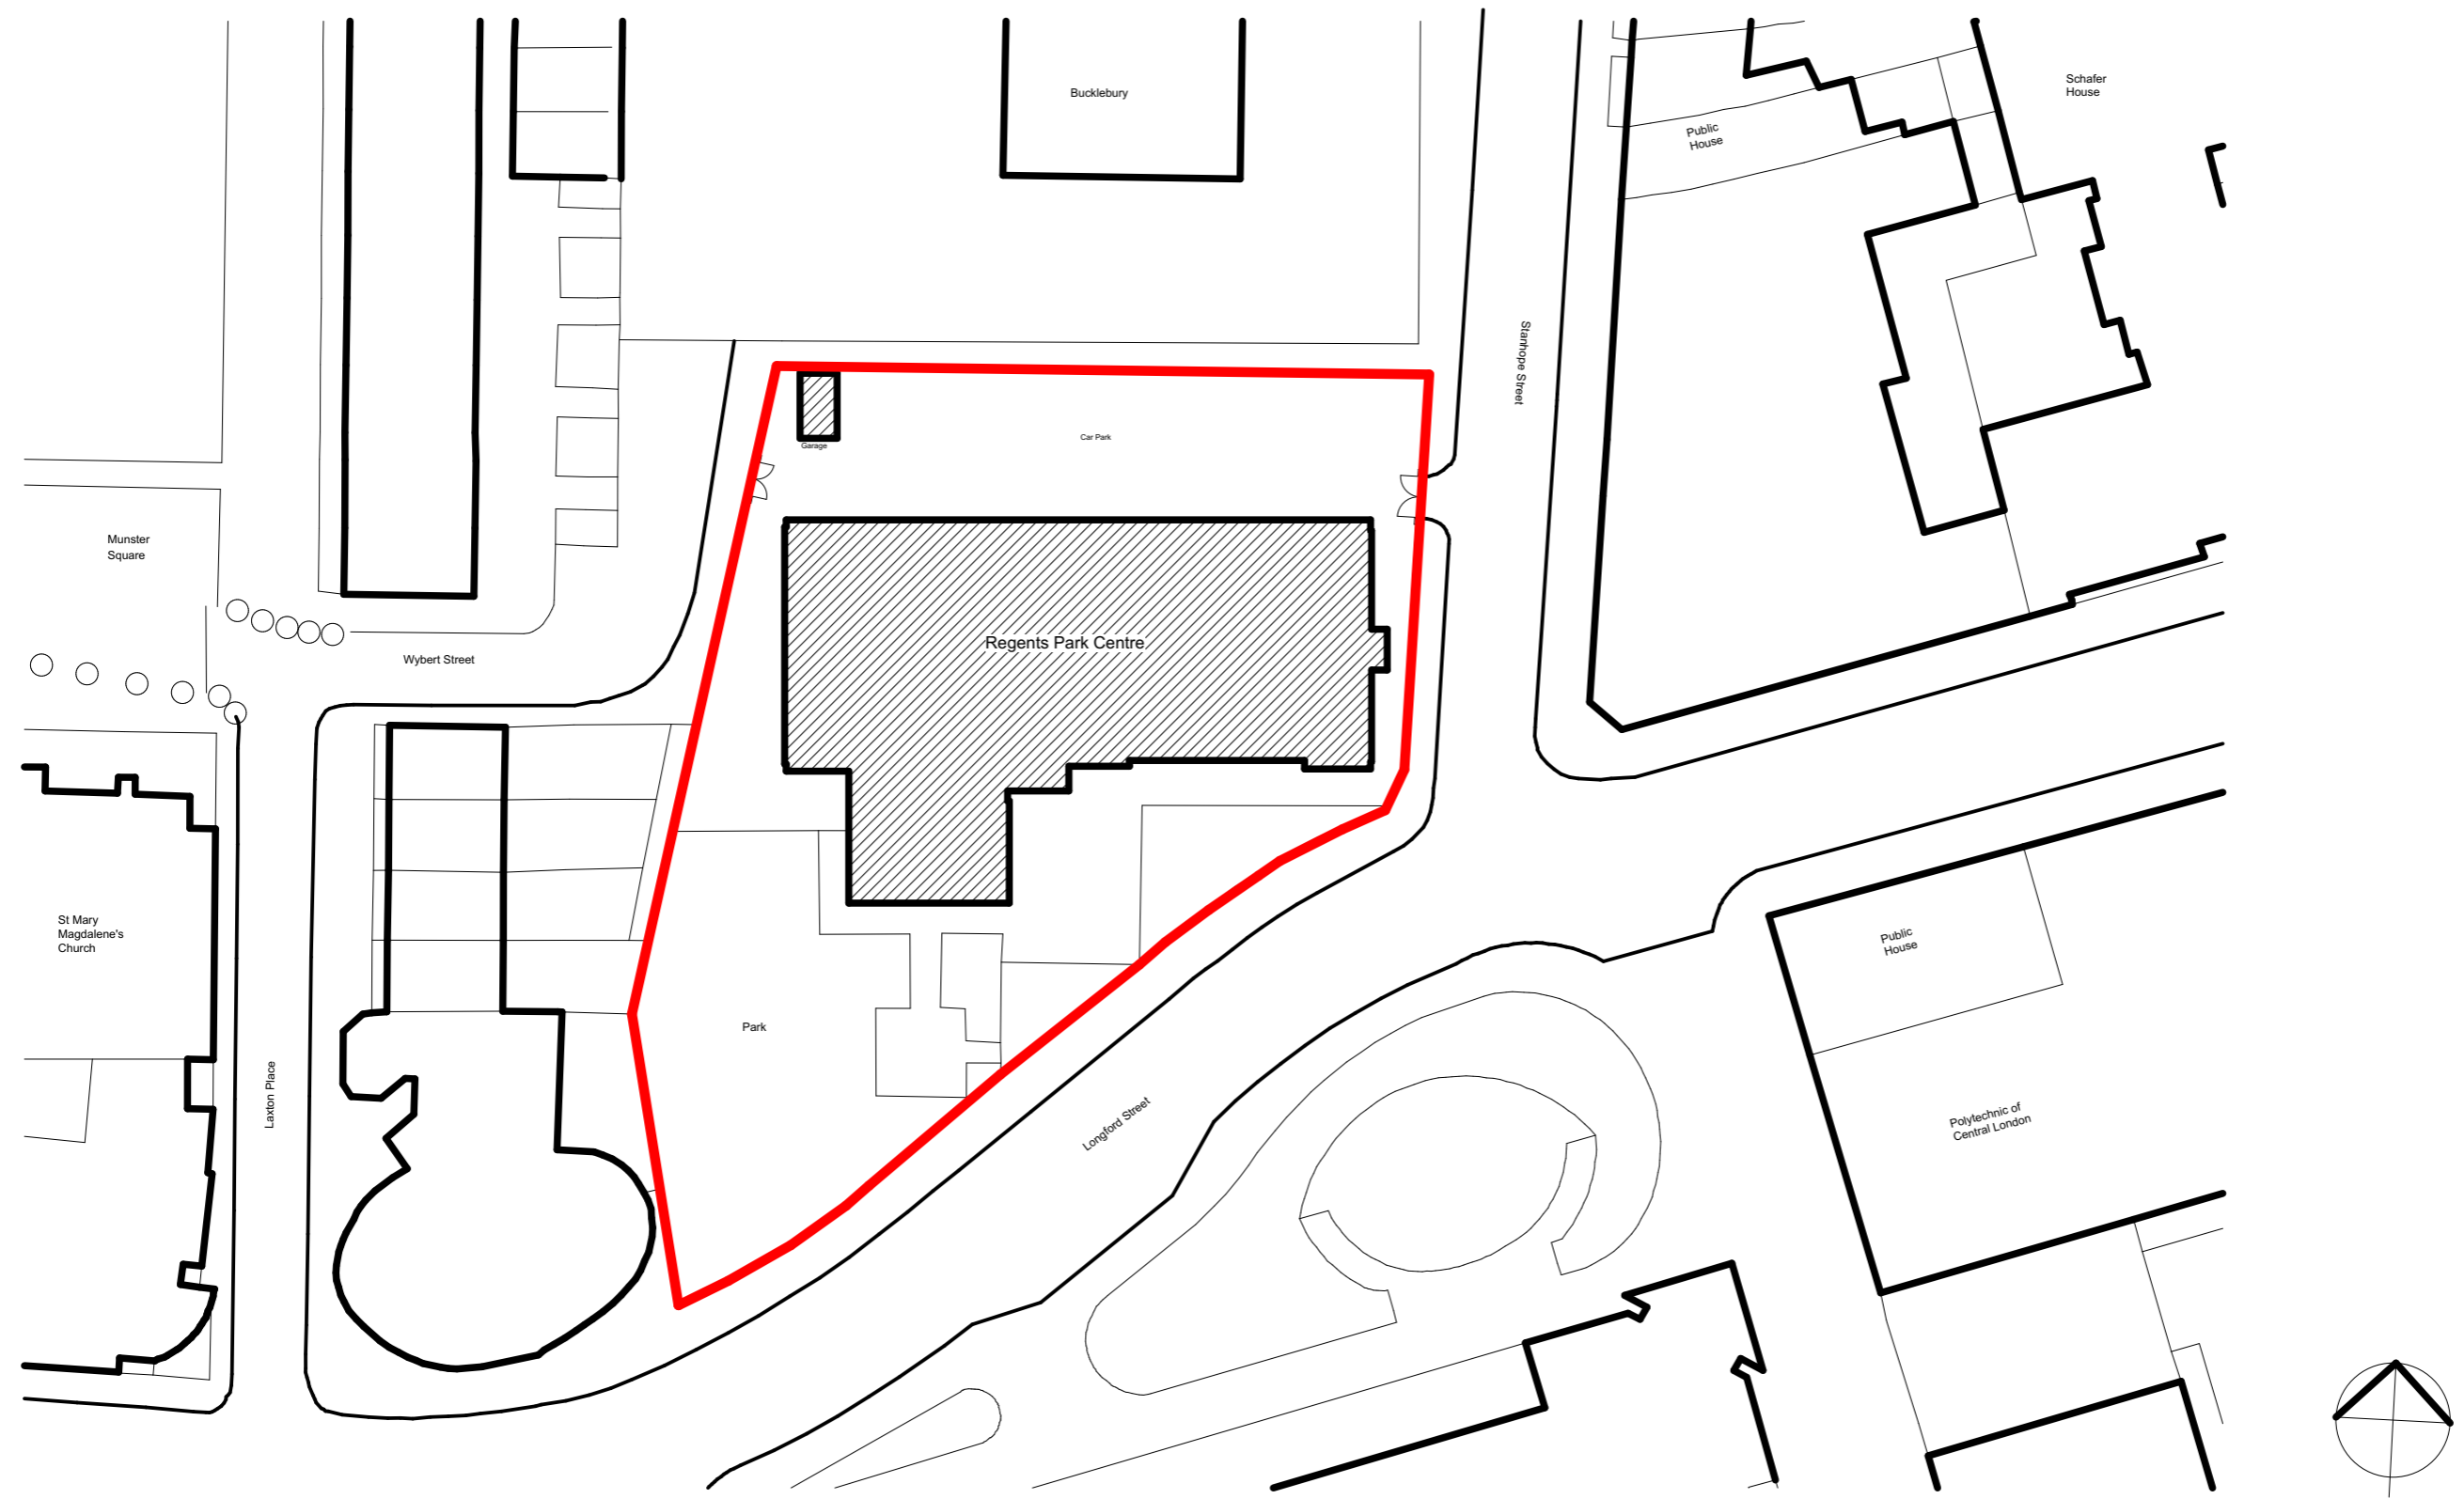

bba project ref	drawn	checked	date	scale
16-077	OW	GH	06.06.16	1:500

project	originator	volume	level	type	role	number
RPC	- BBA	- Z0	- 01	- DR	- A	- 2003

status	revision
D5	P1

