


NOTES

1. All dimensions and levels are to be checked on site by the Main Contractor before work commences. The Architect is to be informed immediately of any discrepancies.
2. Do not scale this drawing, use written dimensions only.
3. Larger scale drawings are to be used over smaller scale drawings.
4. All dimensions are in millimetres unless otherwise stated.
5. If in doubt ask.

© Copyright of Hill Mitchell Berry Architects.


Rev	Date	Notes
-----	------	-------

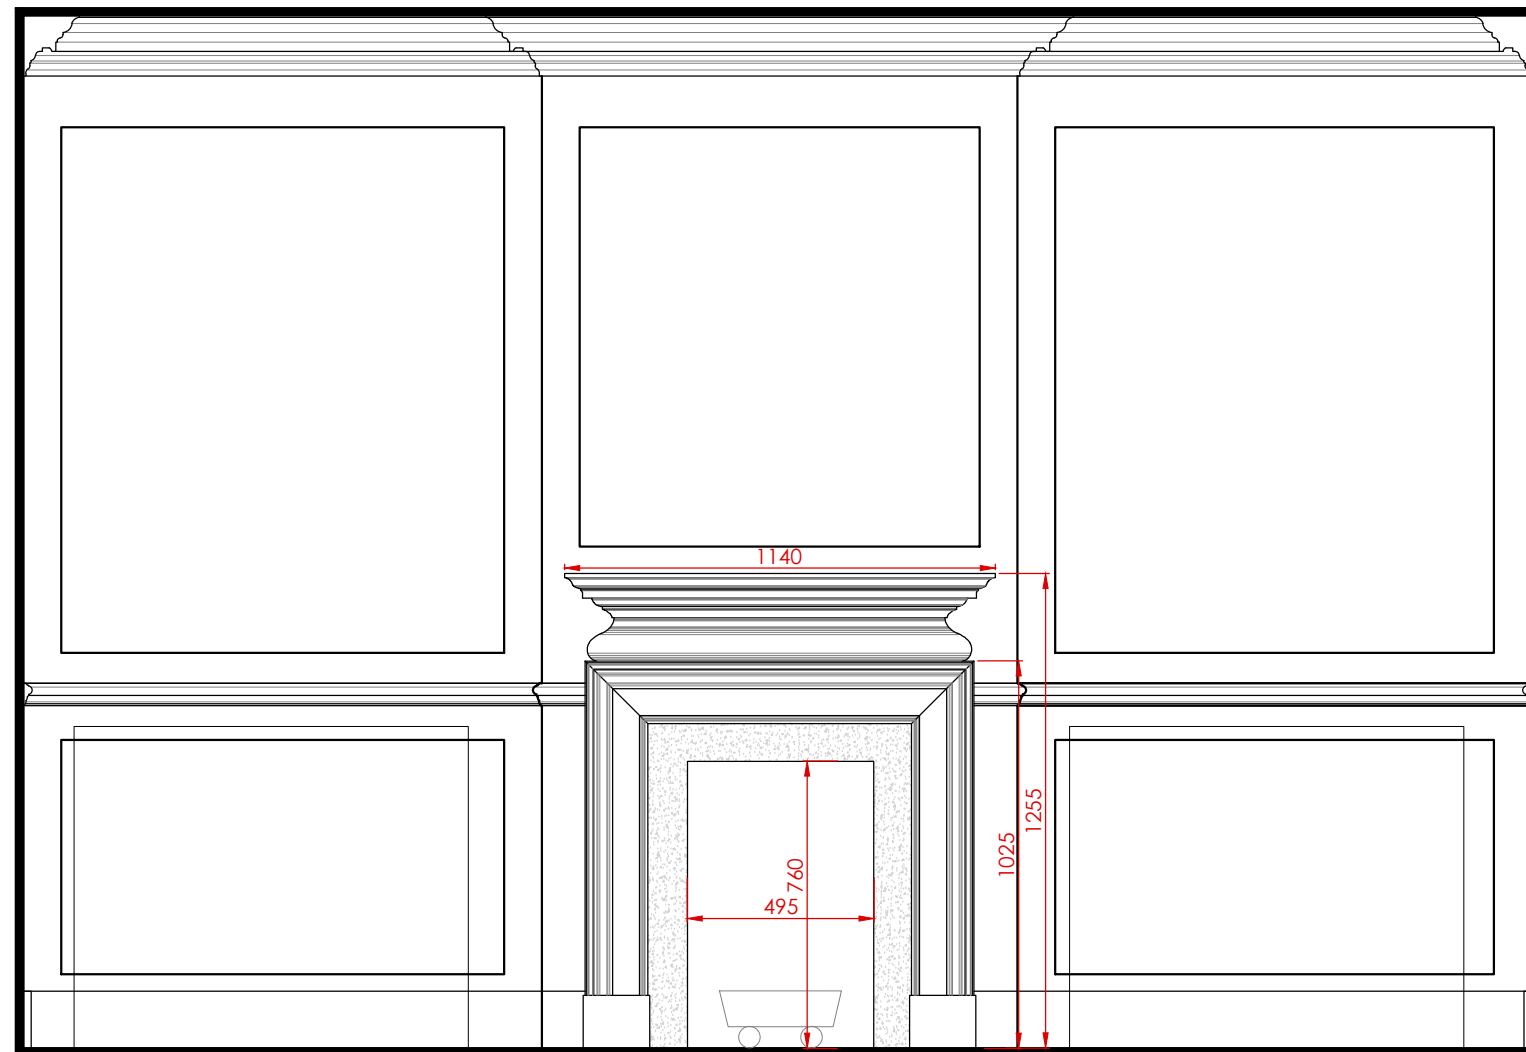

Sitting Room  
Timber Fireplace: Design 1



Existing  
Non original fireplace

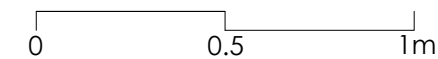

Status	Planning
--------	----------

Project	24 Betterton Street London WC2H 09BU
Client	

Title	Proposed Planning Conditions 4 a) Part 9 of 11 Sitting Room (7)		
Scale	1:20	Drawn by	WNB
Date	16/03/16		

Drawing Number	1435-P423	Revision	.
----------------	-----------	----------	---

**HILL MITCHELL BERRY**  
ARCHITECTS

THE STUDIO · 9 STRATFORD ROAD · LONDON · W8 6RF  
TEL 020 7938 4358 · FAX 020 7376 1242  
EMAIL studio@hmb-architects.co.uk