




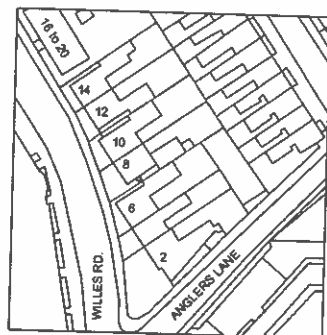

SITE LOCATION PLAN
(Scale 1:1250 @ A3).

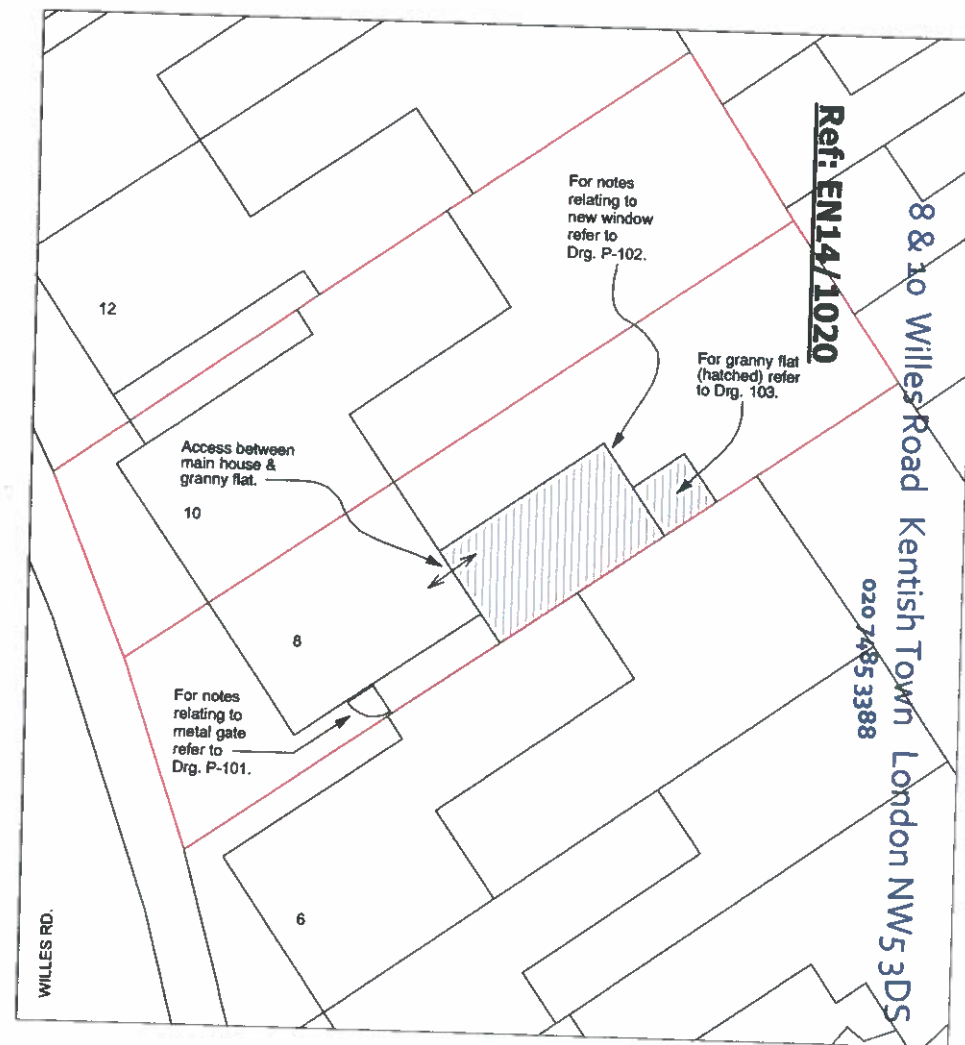

BLOCK PLAN
(Scale 1:200 @ A3).

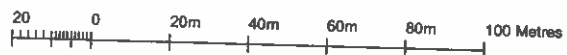

8 WILLES RD.
LONDON,
NW5 3DS



Project: 8 WILLES RD. LONDON, NW5 3DS		PLANNING DRAWING	
Drg. Title: Site Location Plan / Block Plan		No. WILLES-P-100	Rev. -
Date: 30.11.15	Client: C.Legge	Scale: as indicated @A3	