


DO NOT SCALE WORKING DIMENSIONS FROM THIS DRAWING

NOTES:
1. THIS DRAWING IS TO BE READ IN CONJUNCTION WITH ALL RELEVANT SPECIALISTS AND CONSULTANTS DRAWINGS.

B	TV ROOM BASEMENT OMITTED	02/06/2016
A	REVISED PROPOSAL FOR PLANNING APPLICATION	28/07/2015
REVISION:	DESCRIPTION:	DATE (D.M.Y.)
DWG ISSUE:		
PLANNING		

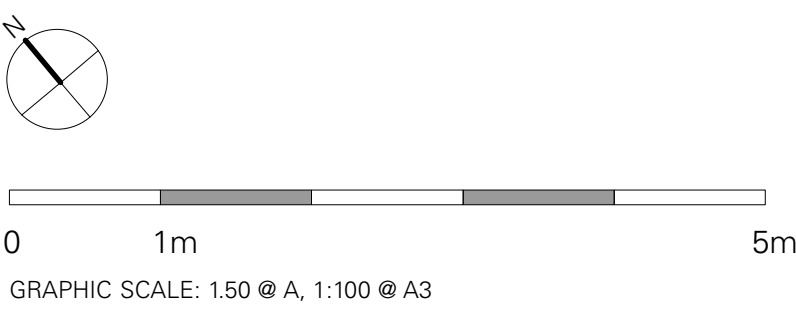

Thomas Croft Architects Limited 9 Ivebury Court, 325 Latimer Road, London W10 6RA Telephone 020 8962 0066, Facsimile 020 8962 0088 www.thomascroft.com email@thomascroft.com		
JOB TITLE: 11 ROSSLYN HILL LONDON NW3 5UL		
DRAWING TITLE: PLAN: PROPOSED LOWER GROUND FLOOR LEVEL		
SCALE: AS SHOWN	DRAWN BY: AS	DATE (D.M.Y.): MAR 2015
JOB NUMBER: 250	DWG NUMBER: 110	REVISION: B

A PLAN: PROPOSED LOWER GROUND FLOOR LEVEL
1.50 @ A1, 1.100 @ A3