



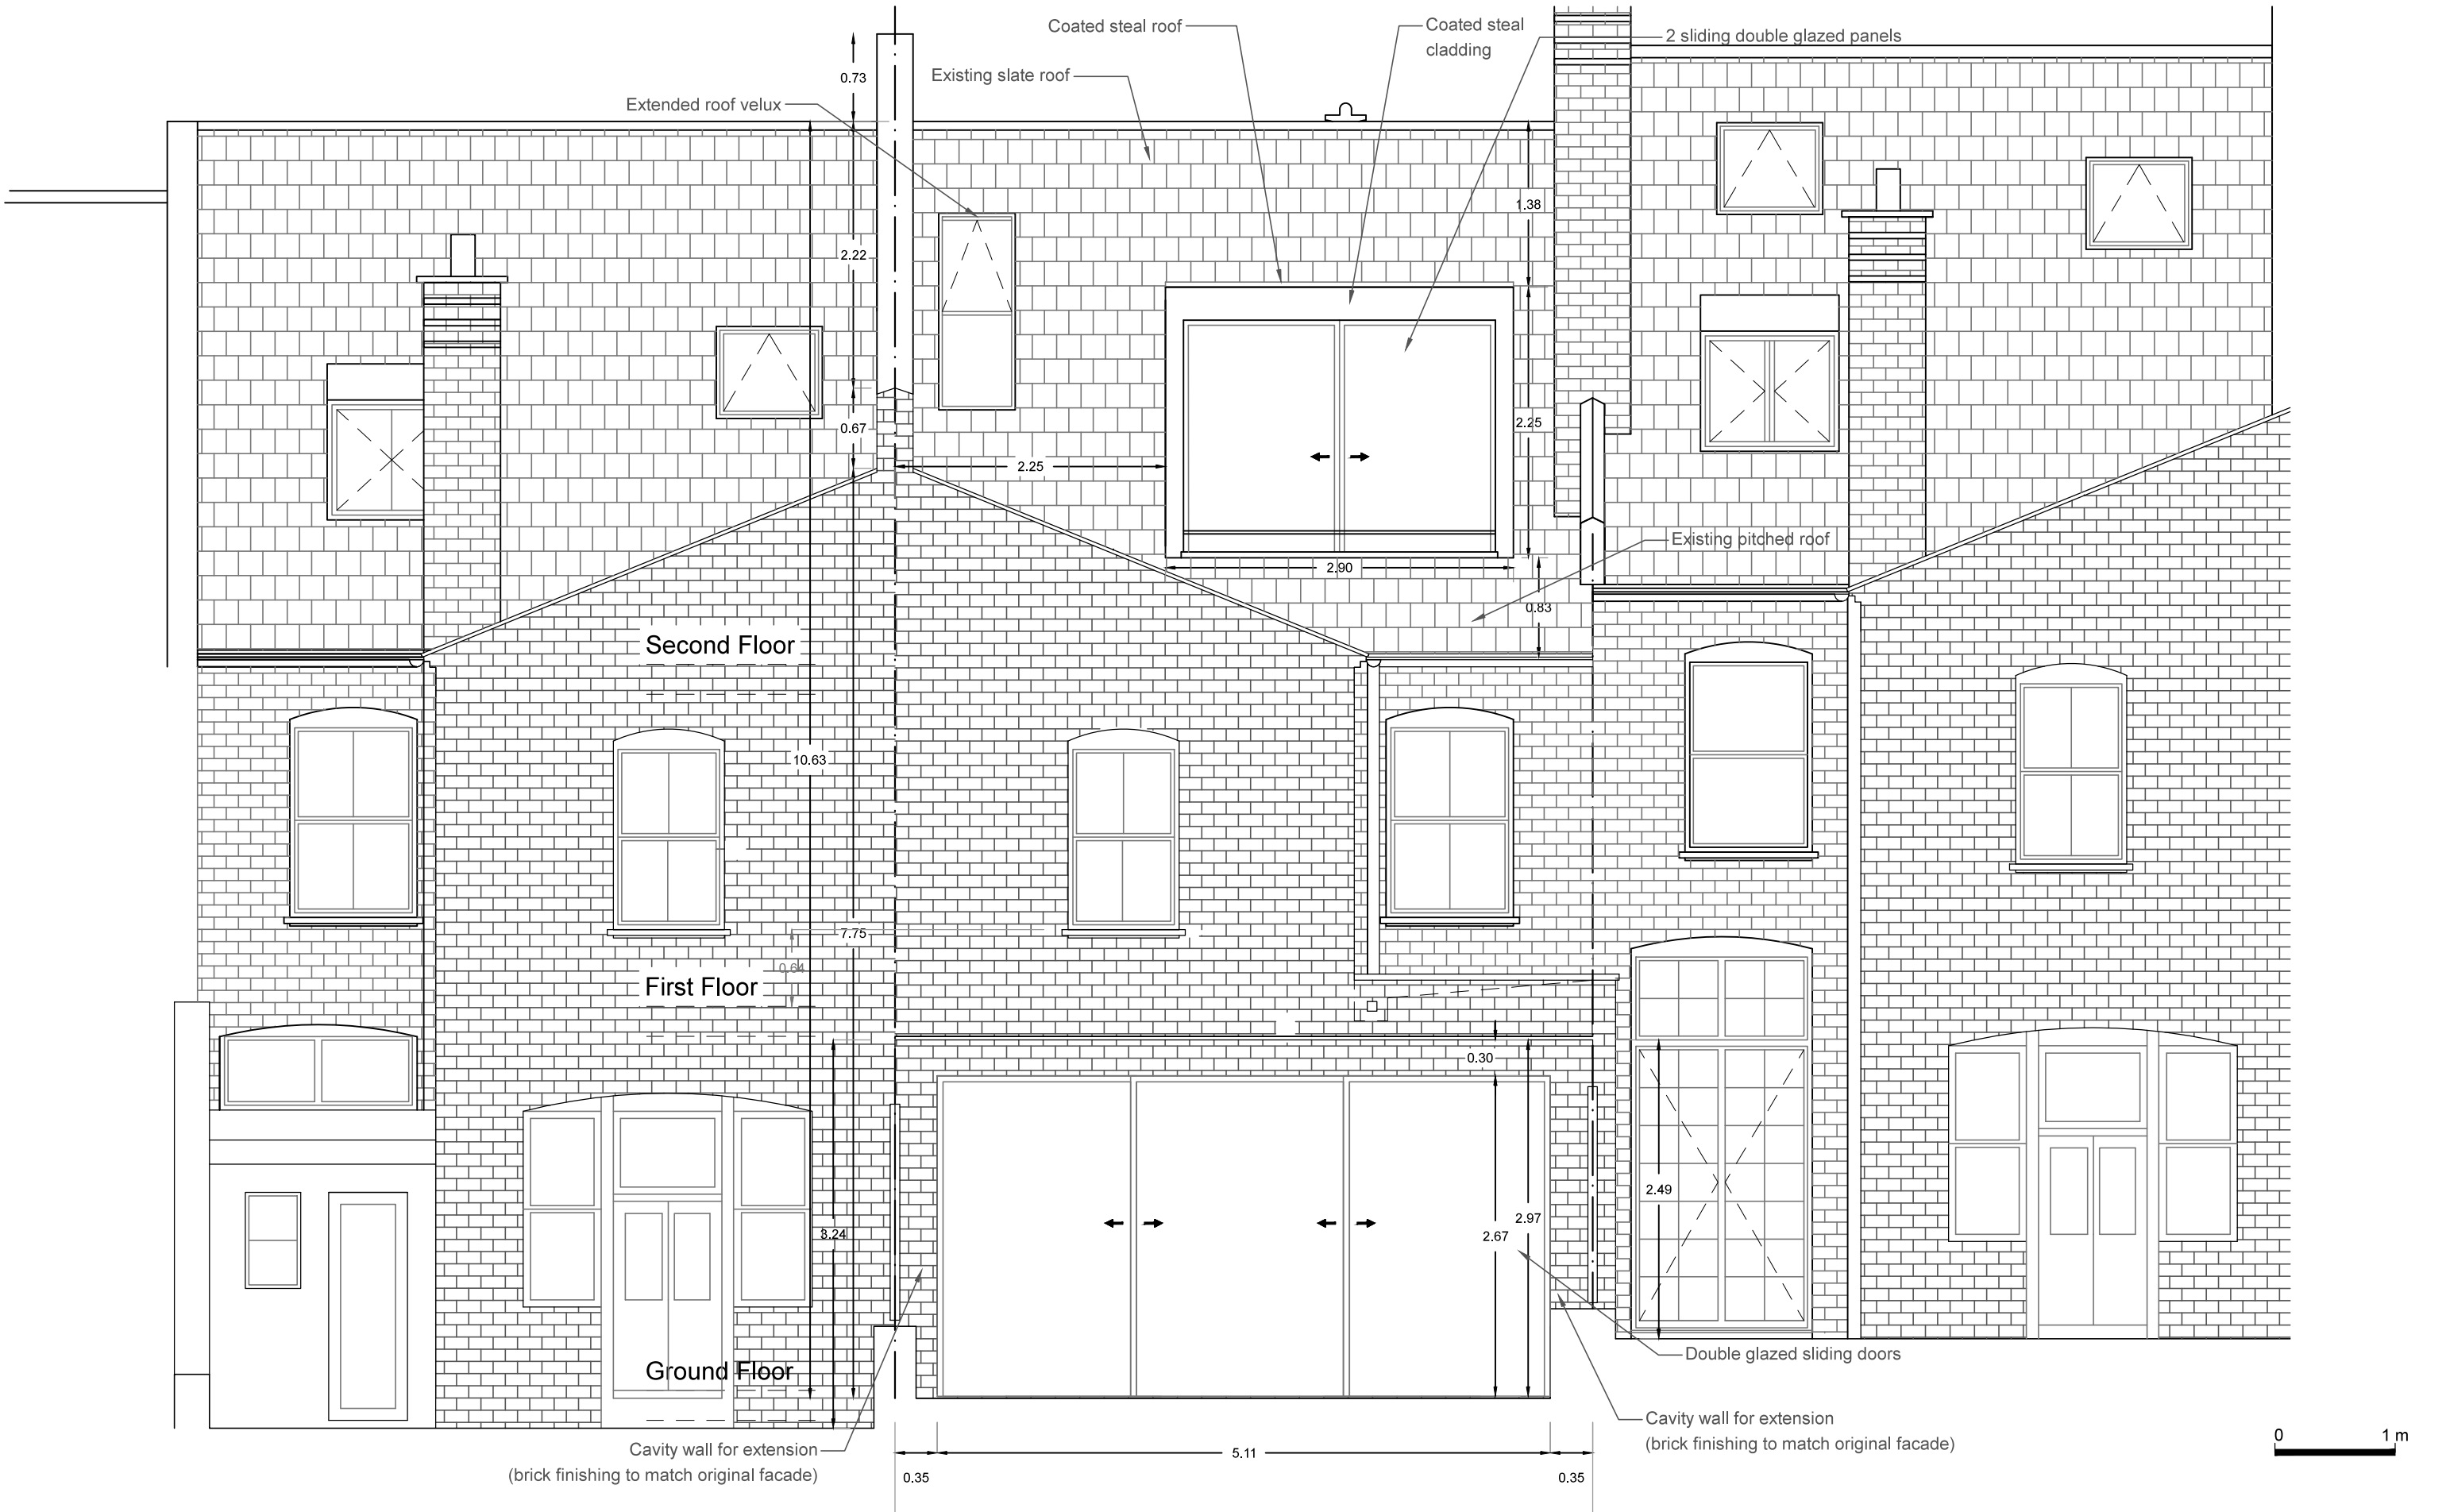

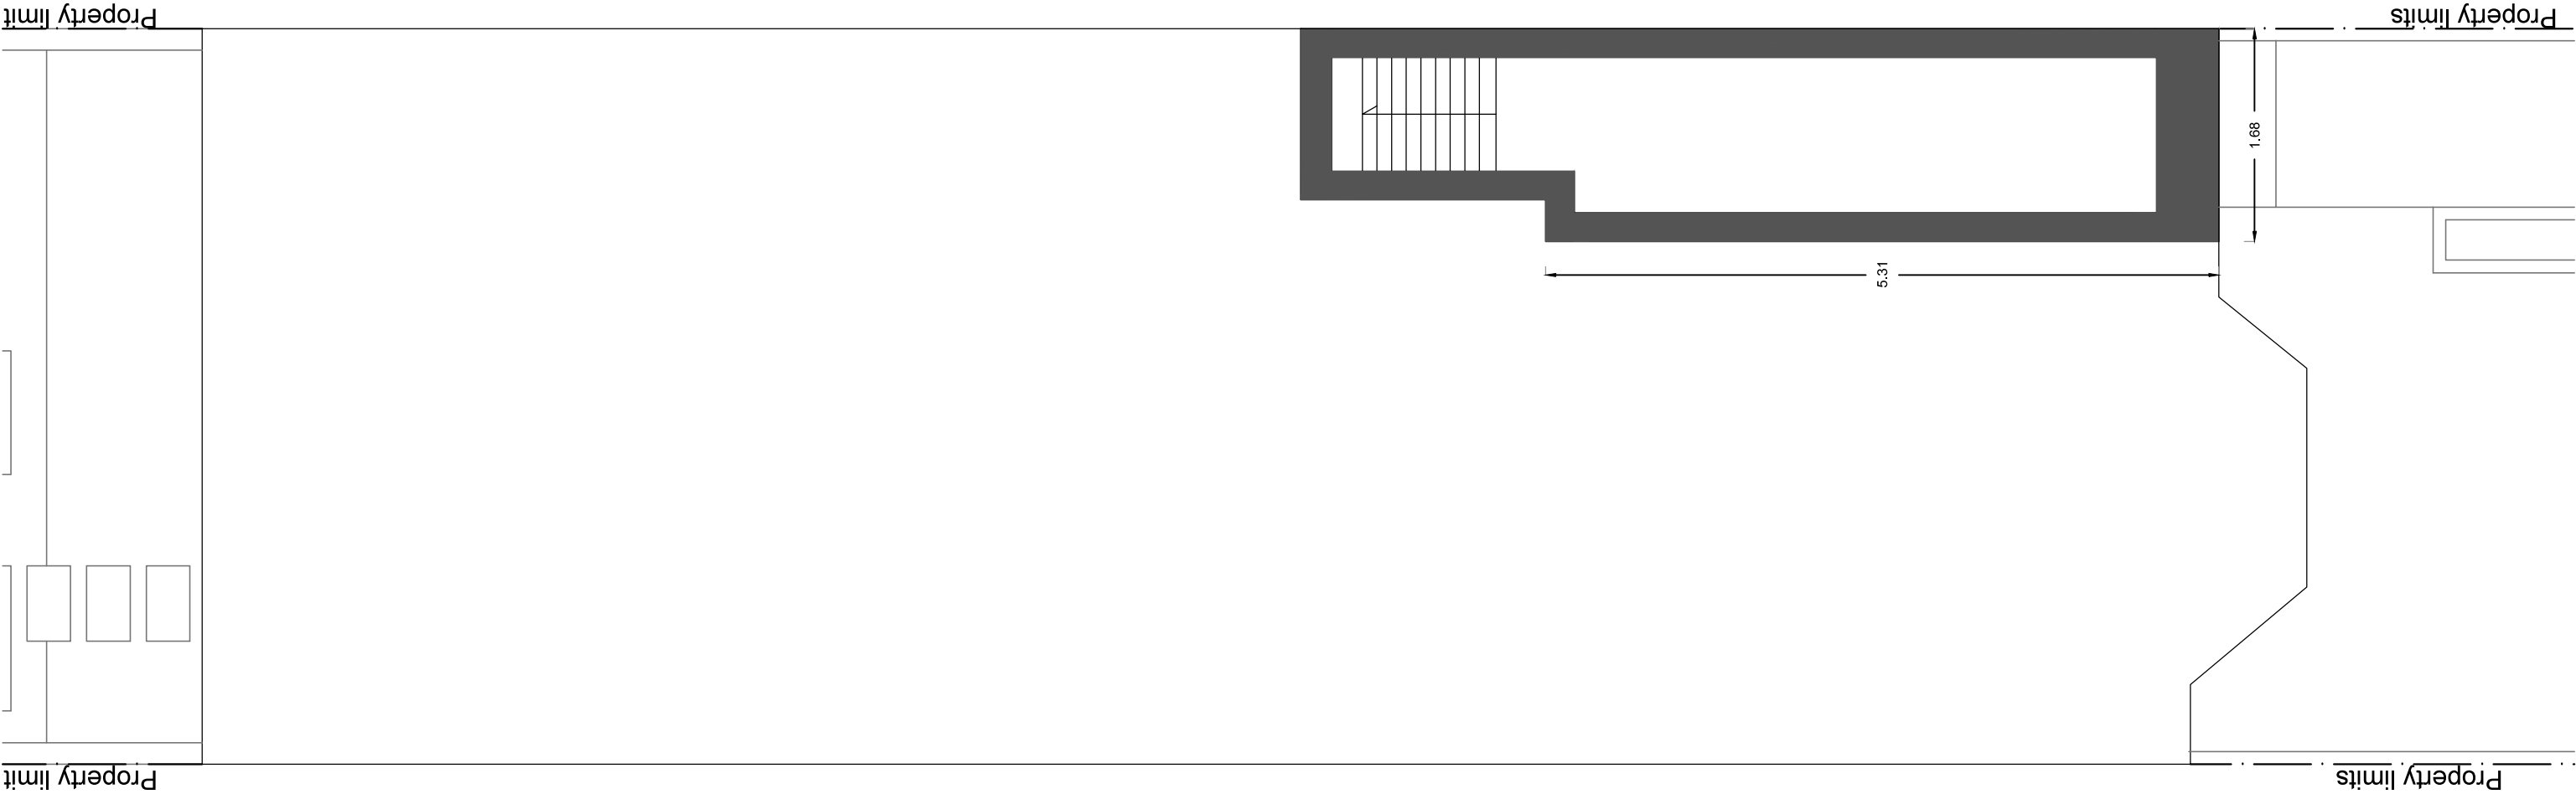



0 1 m


13 Chester Road - LONDON - N19 5DE			
phase	file info	design	date
PP	MEP-CHESTER PROJECT_2.dwg	AMOS	24 03 16

code affaire
LGBP
index number
. - A

annotations	
Creation of document	date 01 03 16
-	date
-	date
-	date

A3 landscape
Basement Plan
Proposed

scale
1/50 in A3
page
20 / 33

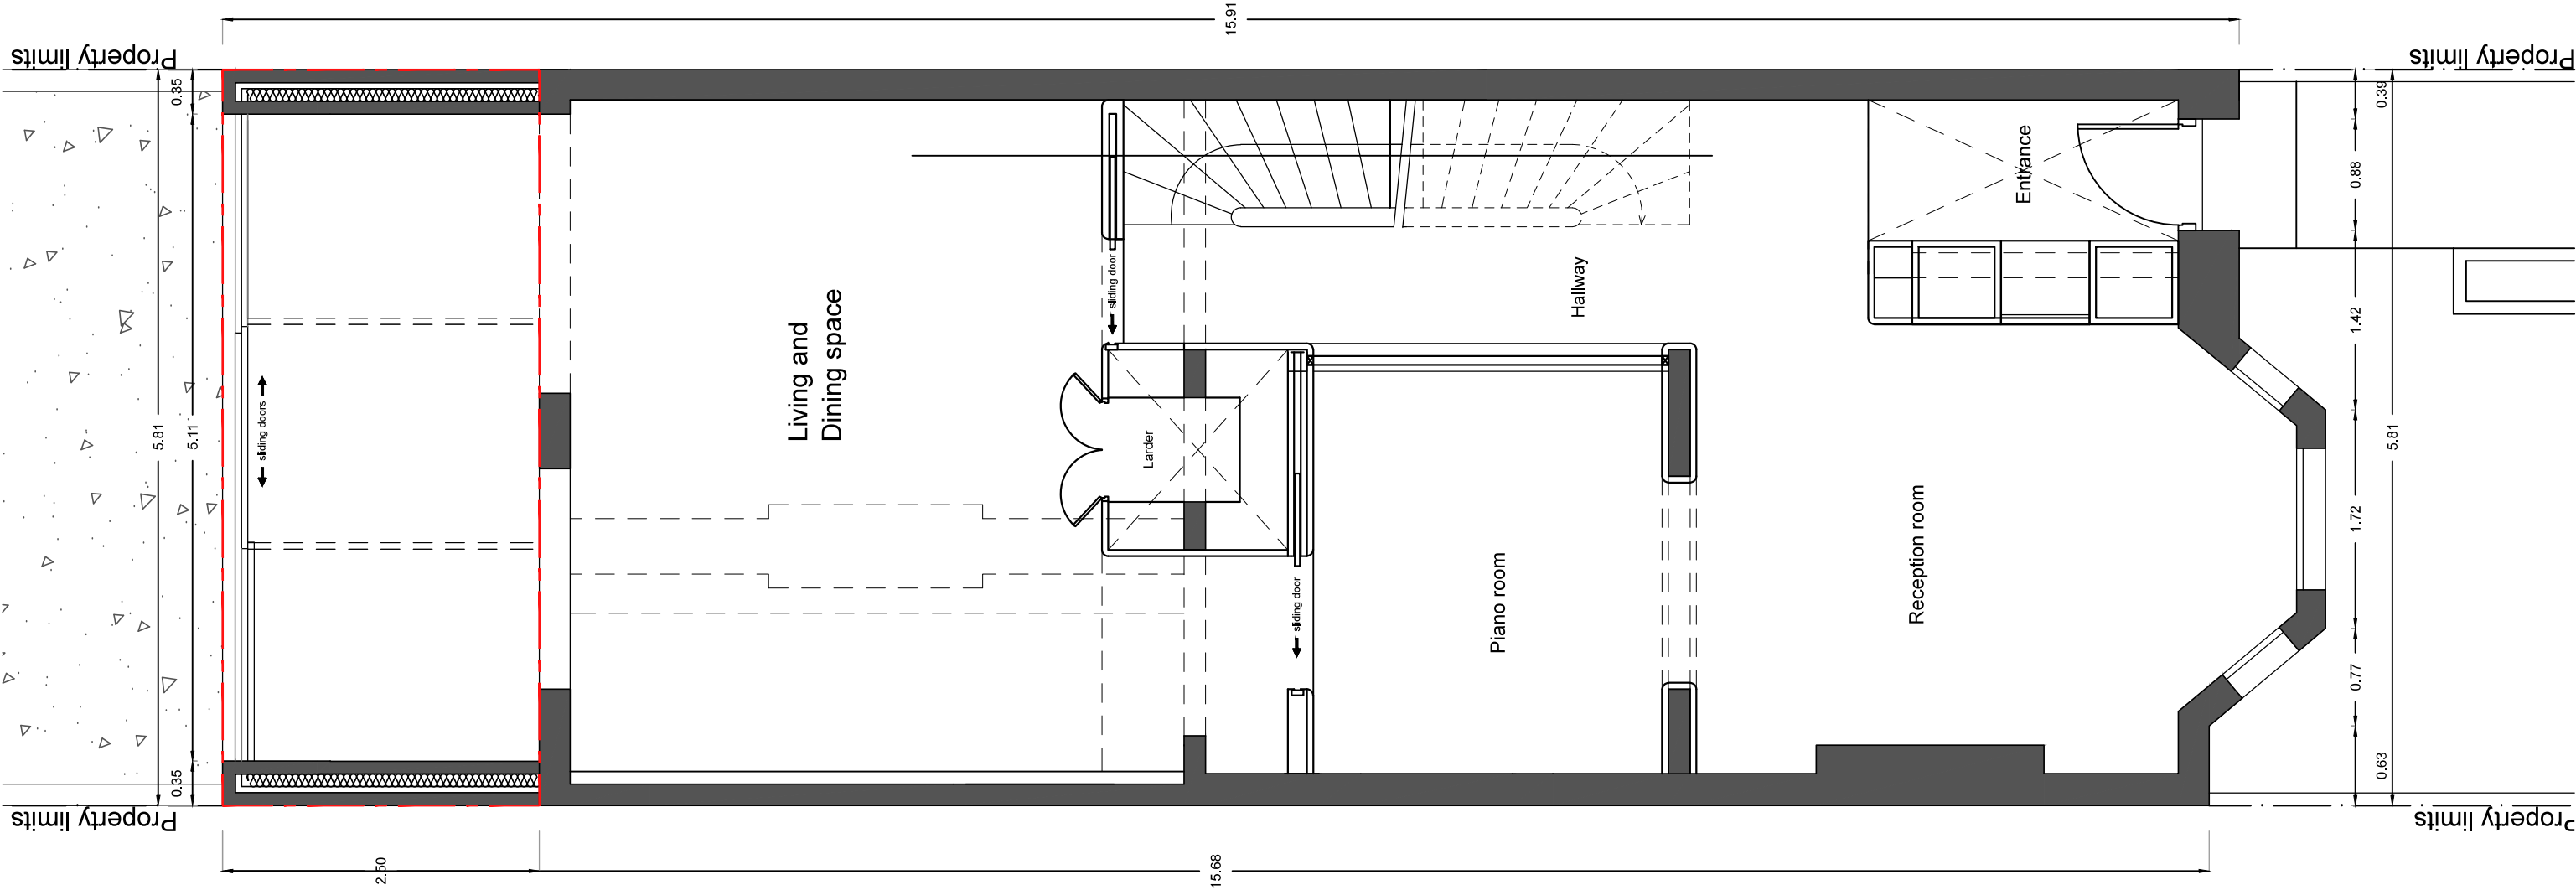


13 Chester Road - LONDON - N19 5DE			
phase	file info	design	date
PP	MEP-CHESTER PROJECT_2.dwg	AMOS	24 03 16

code affaire	LGBP
index number	. - A

annotations	
Creation of document	date 01/03/16
Modification	date 22/04/16
	date
	date

A3 landscape
Ground Floor Plan
Proposed

scale	1/50 in A3
page	21 / 33

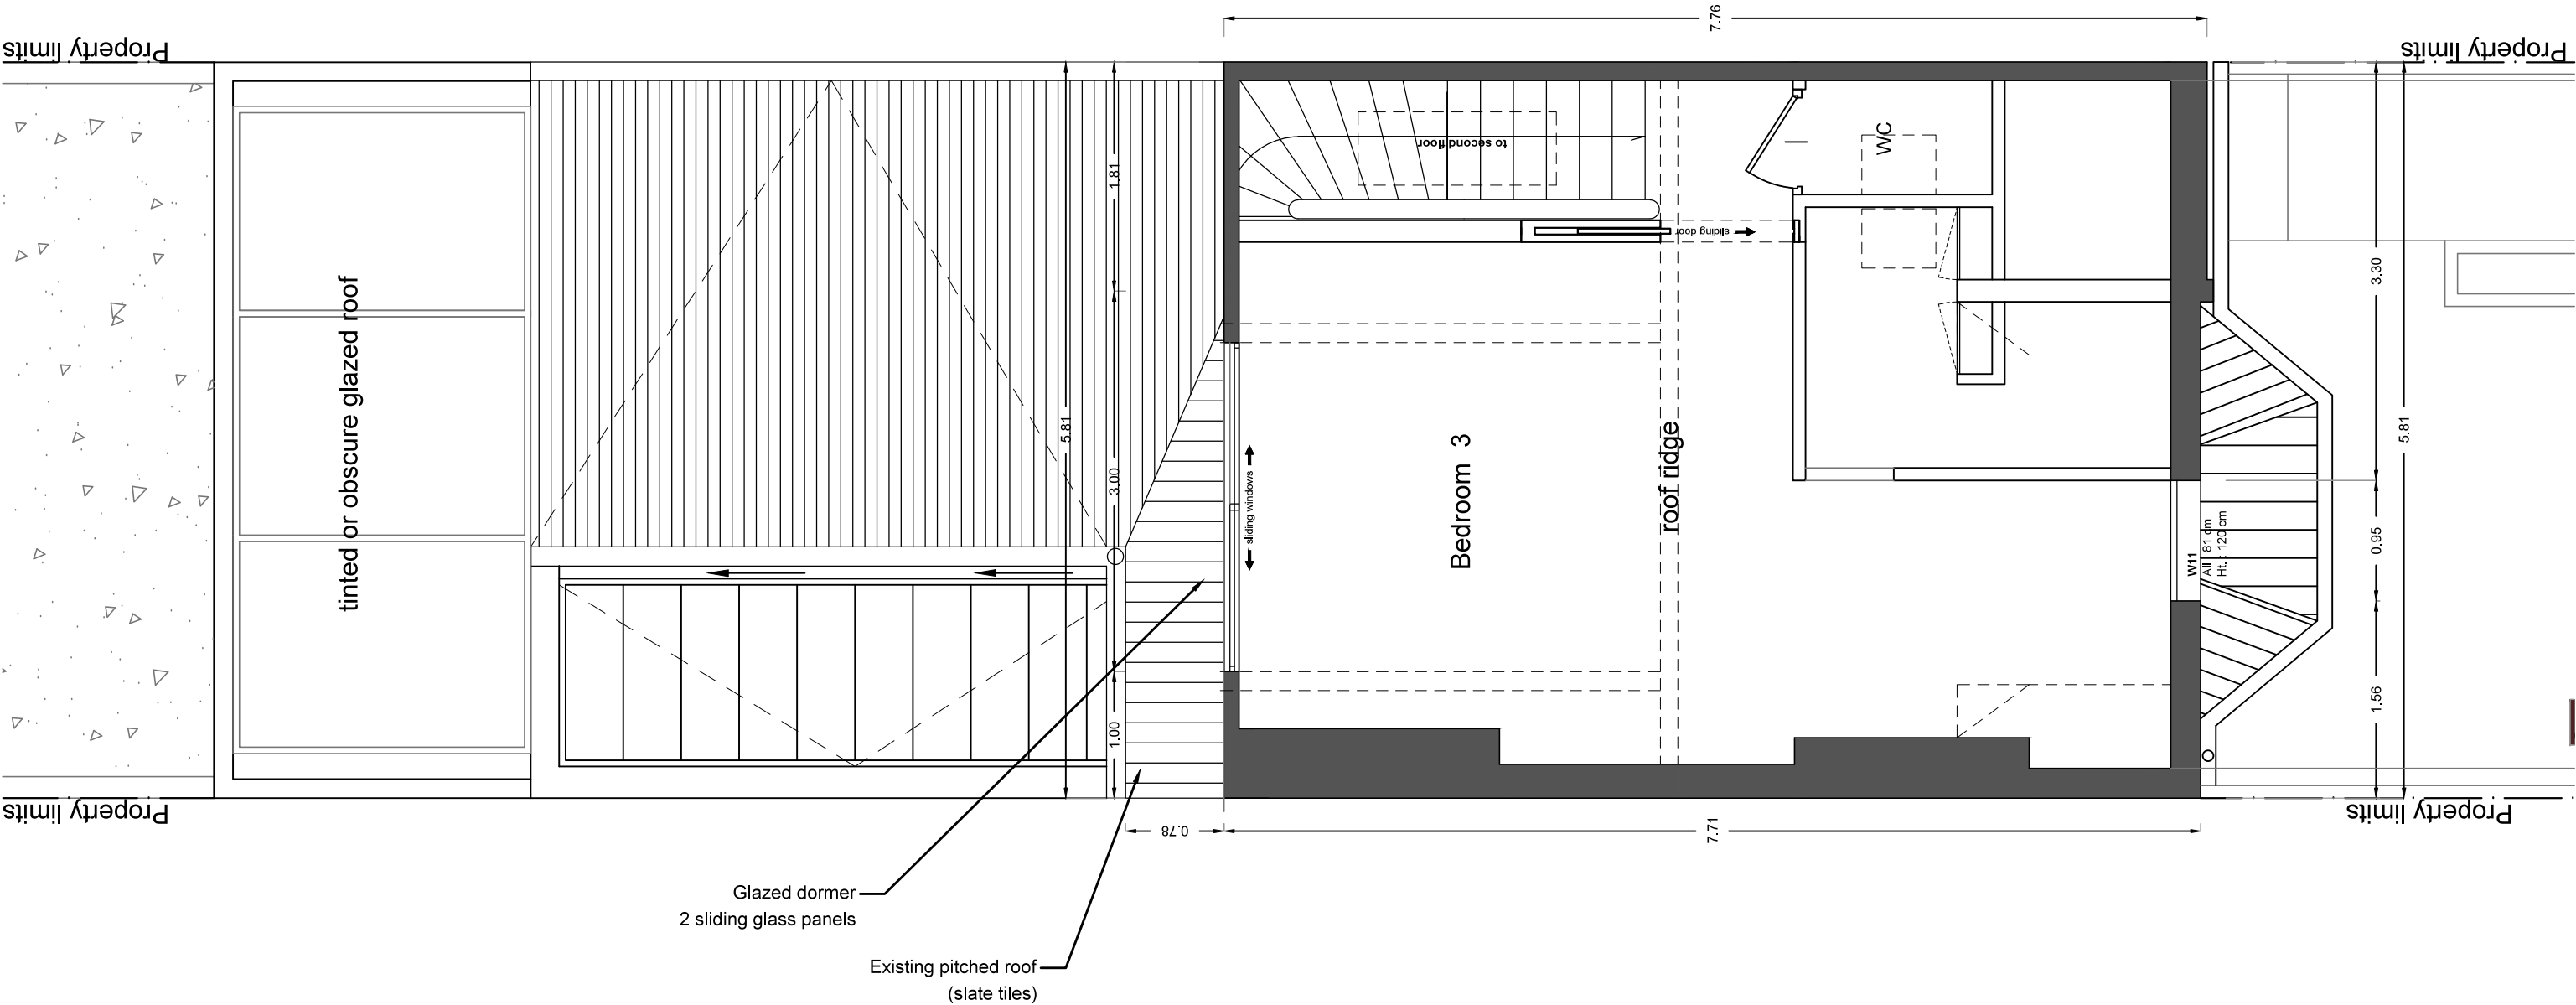


13 Chester Road - LONDON - N19 5DE			
phase	file info	design	date
PP	MEP-CHESTER PROJECT_2.dwg	AMOS	24 03 16


code affaire	LGBP
index number	. - A


annotations	
Création of document	date 01 03 16
Modification	date 22 04 16
Modification	date 18 05 16
-	date


A3 landscape
Second floor plan
Proposed

scale	1/50 in A3
page	23 / 33

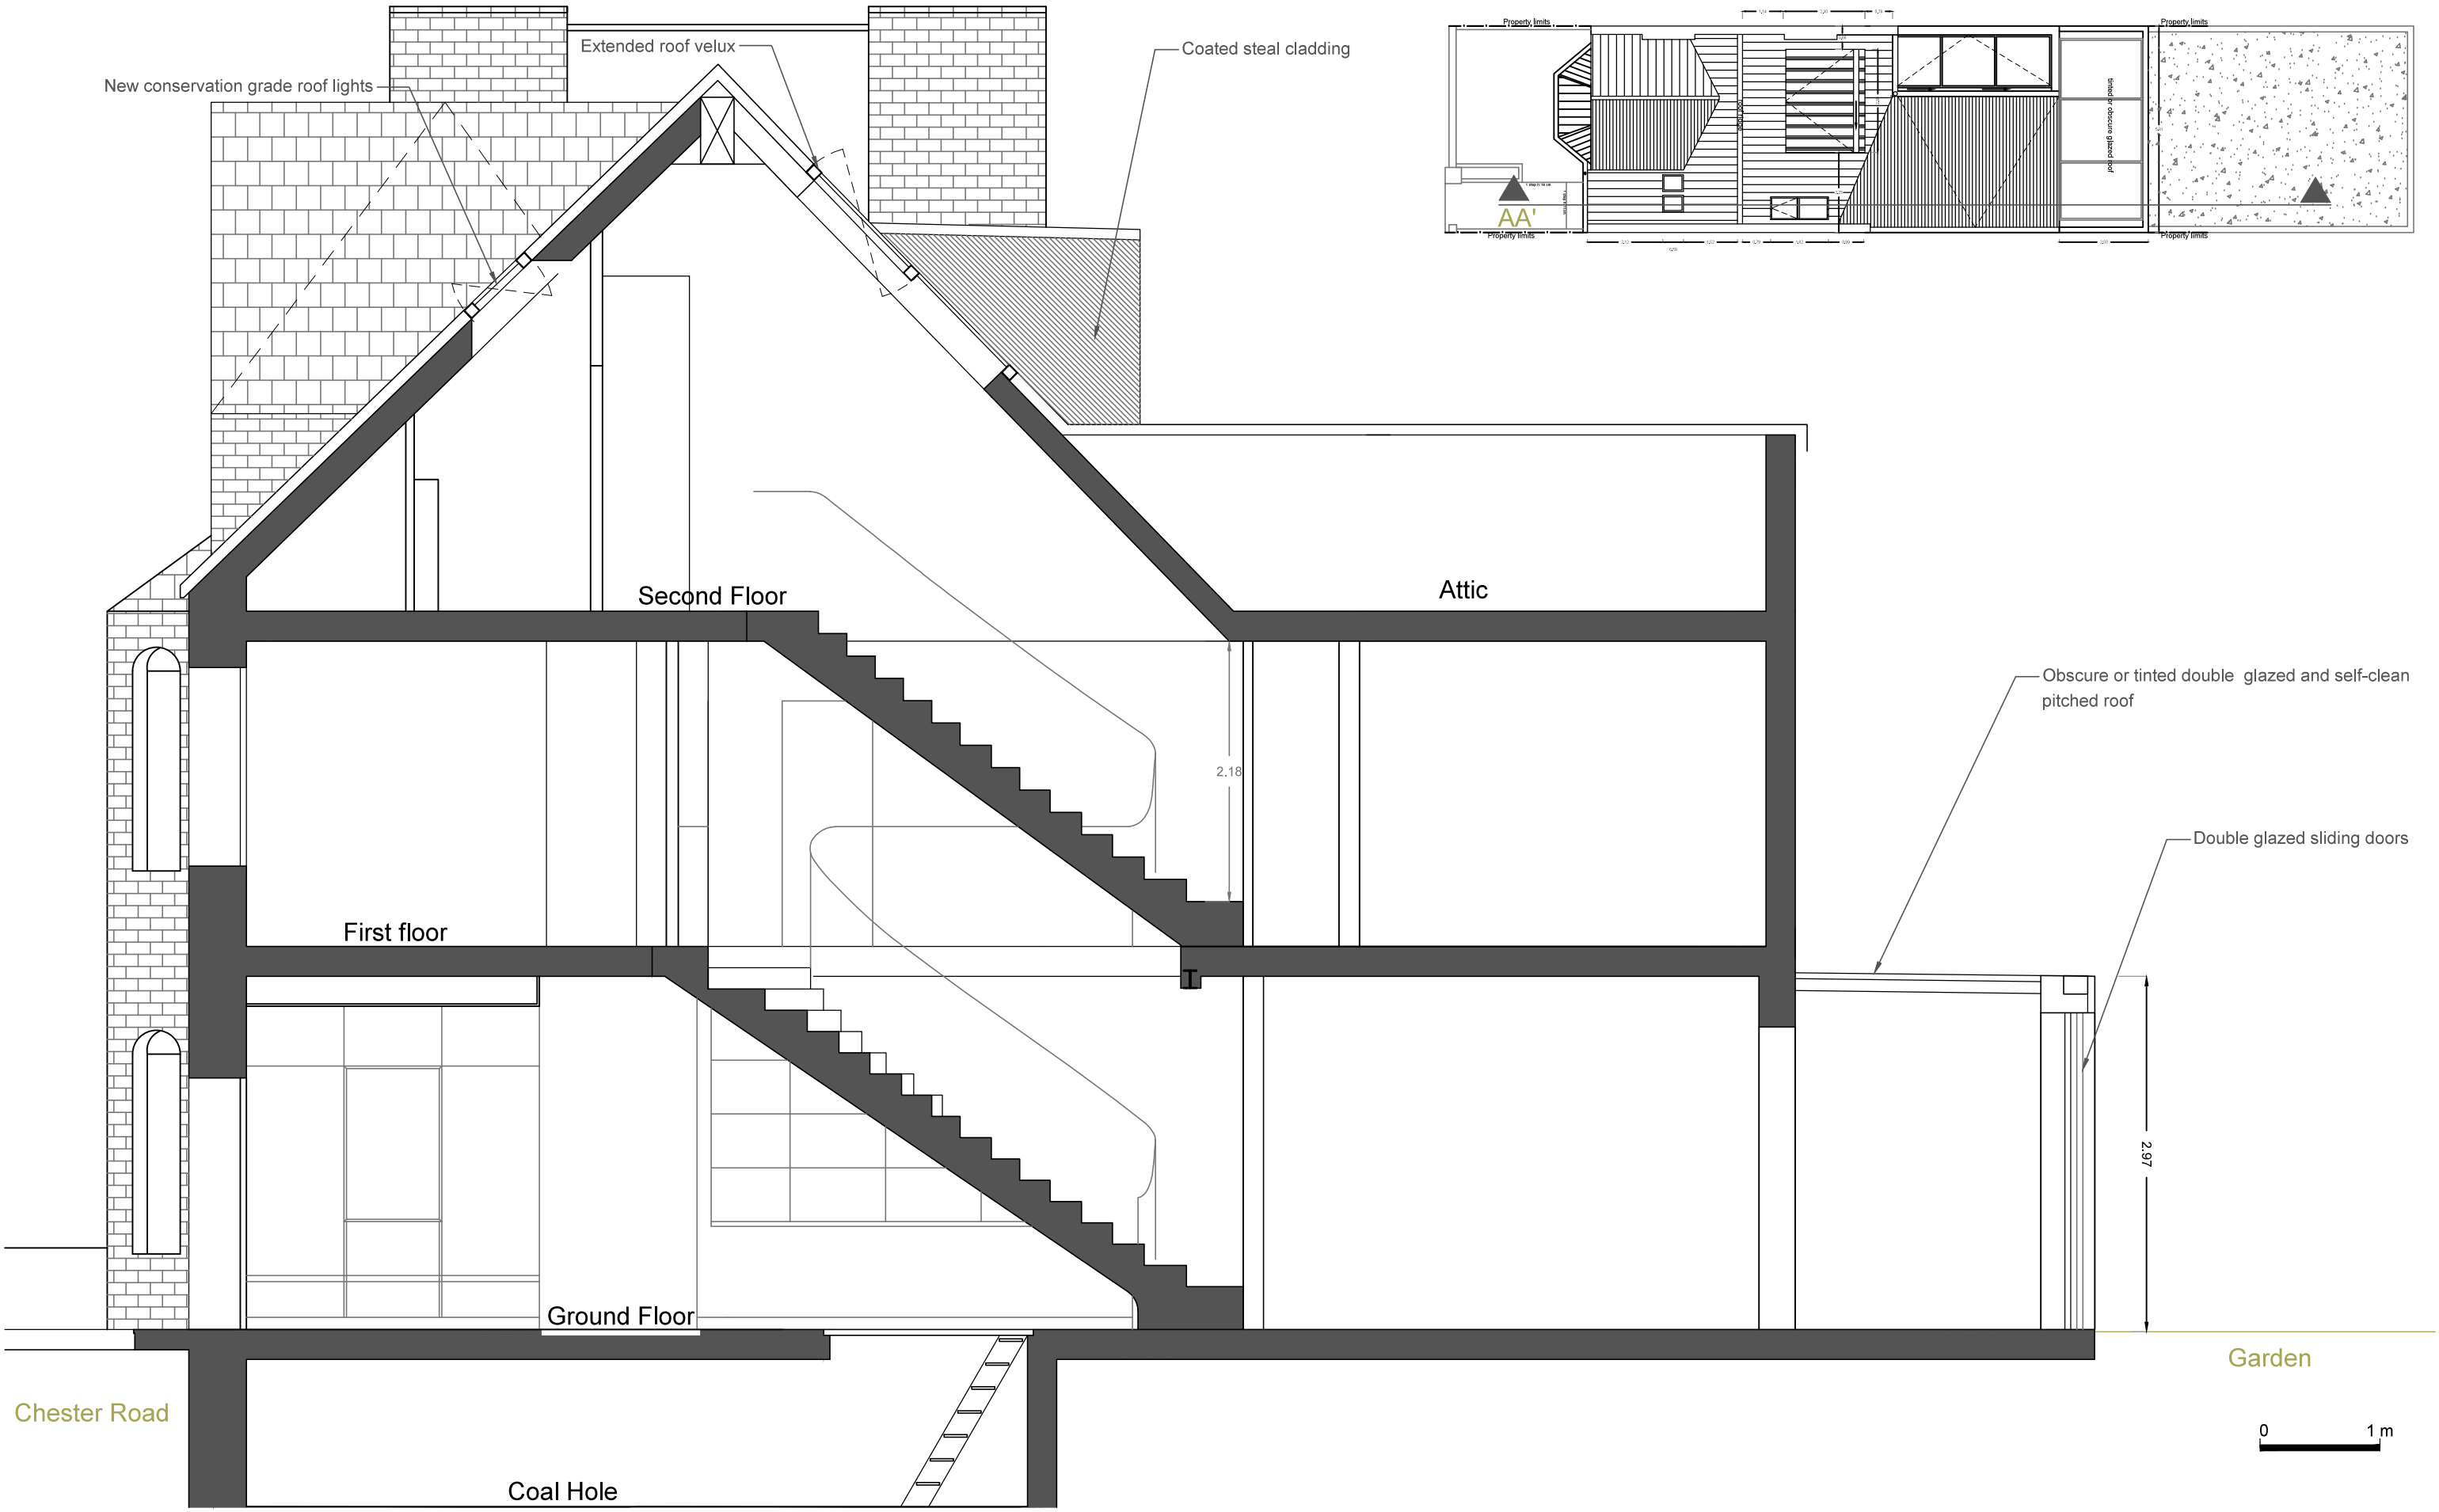


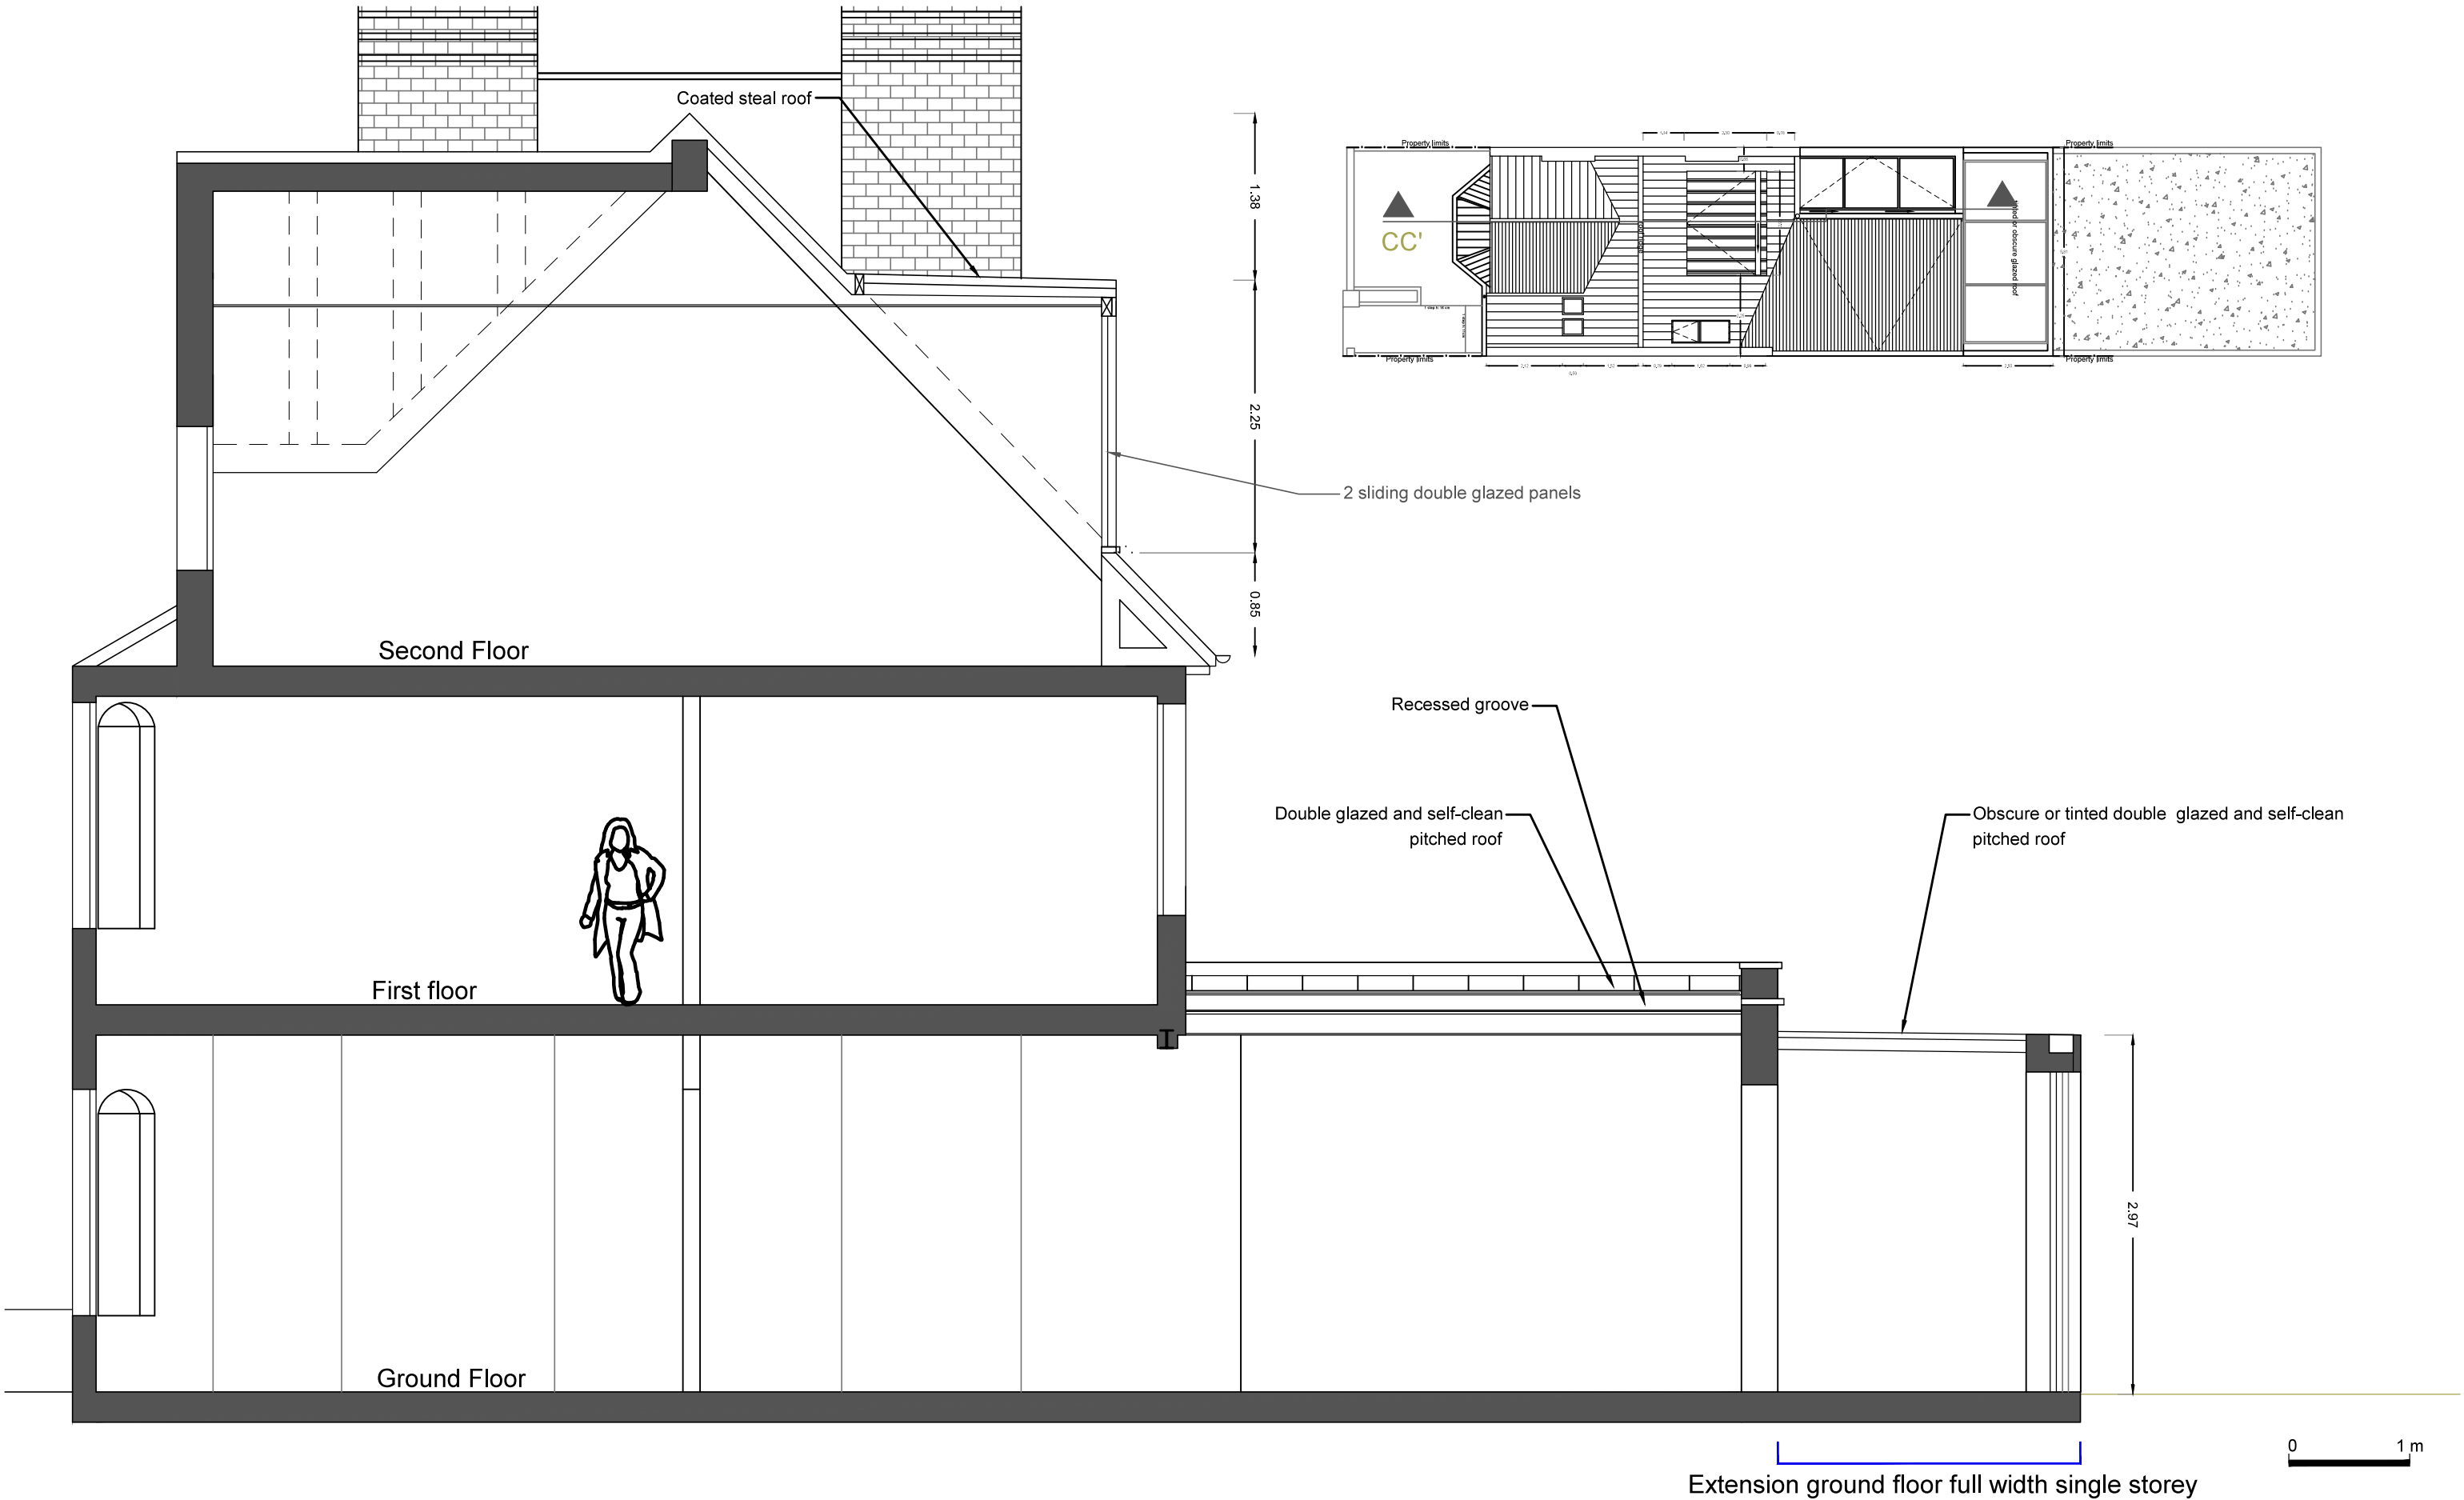

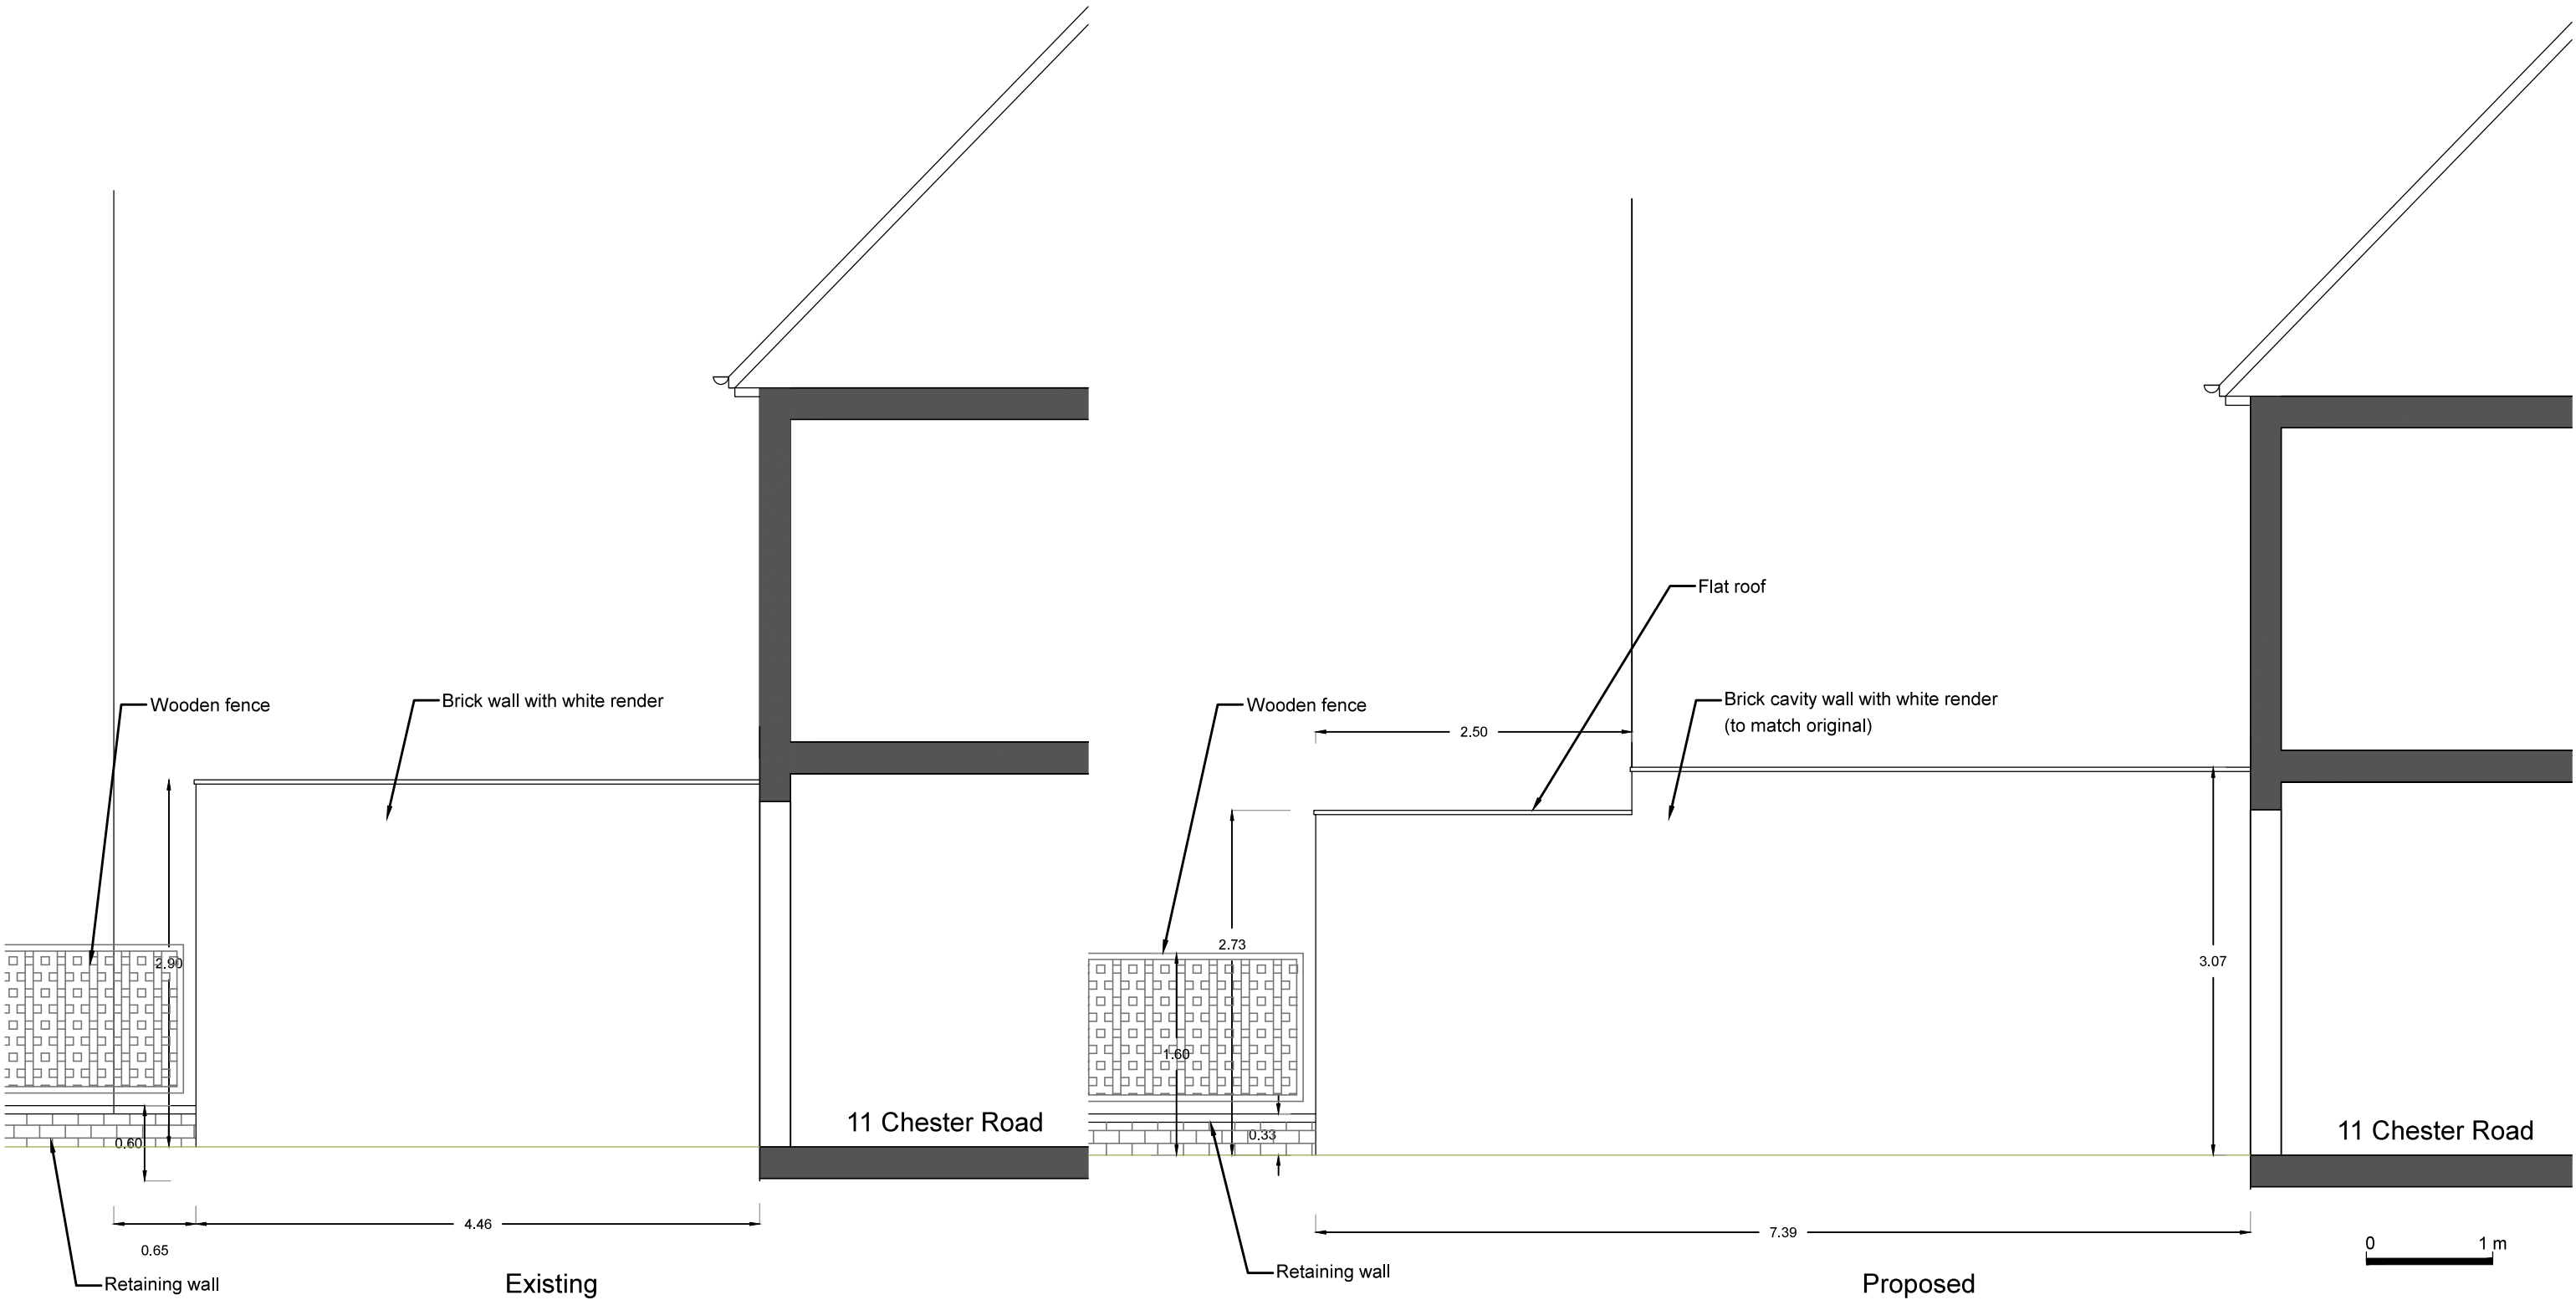

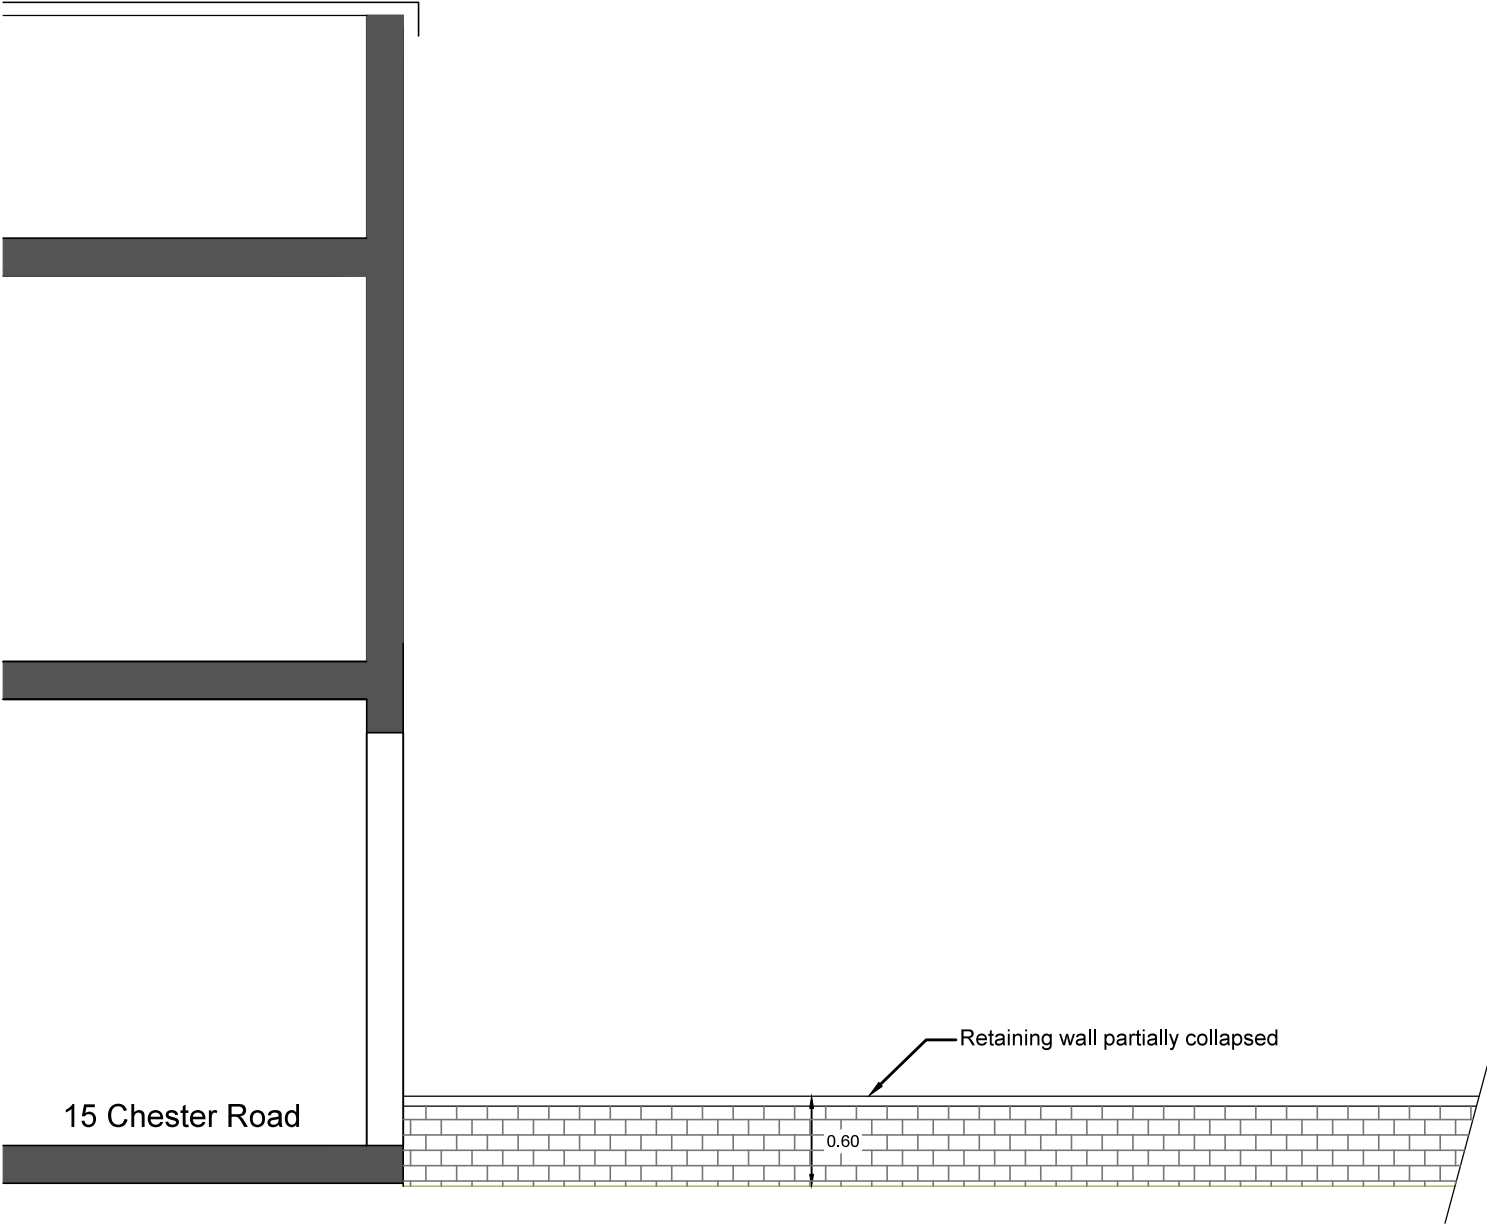

Existing

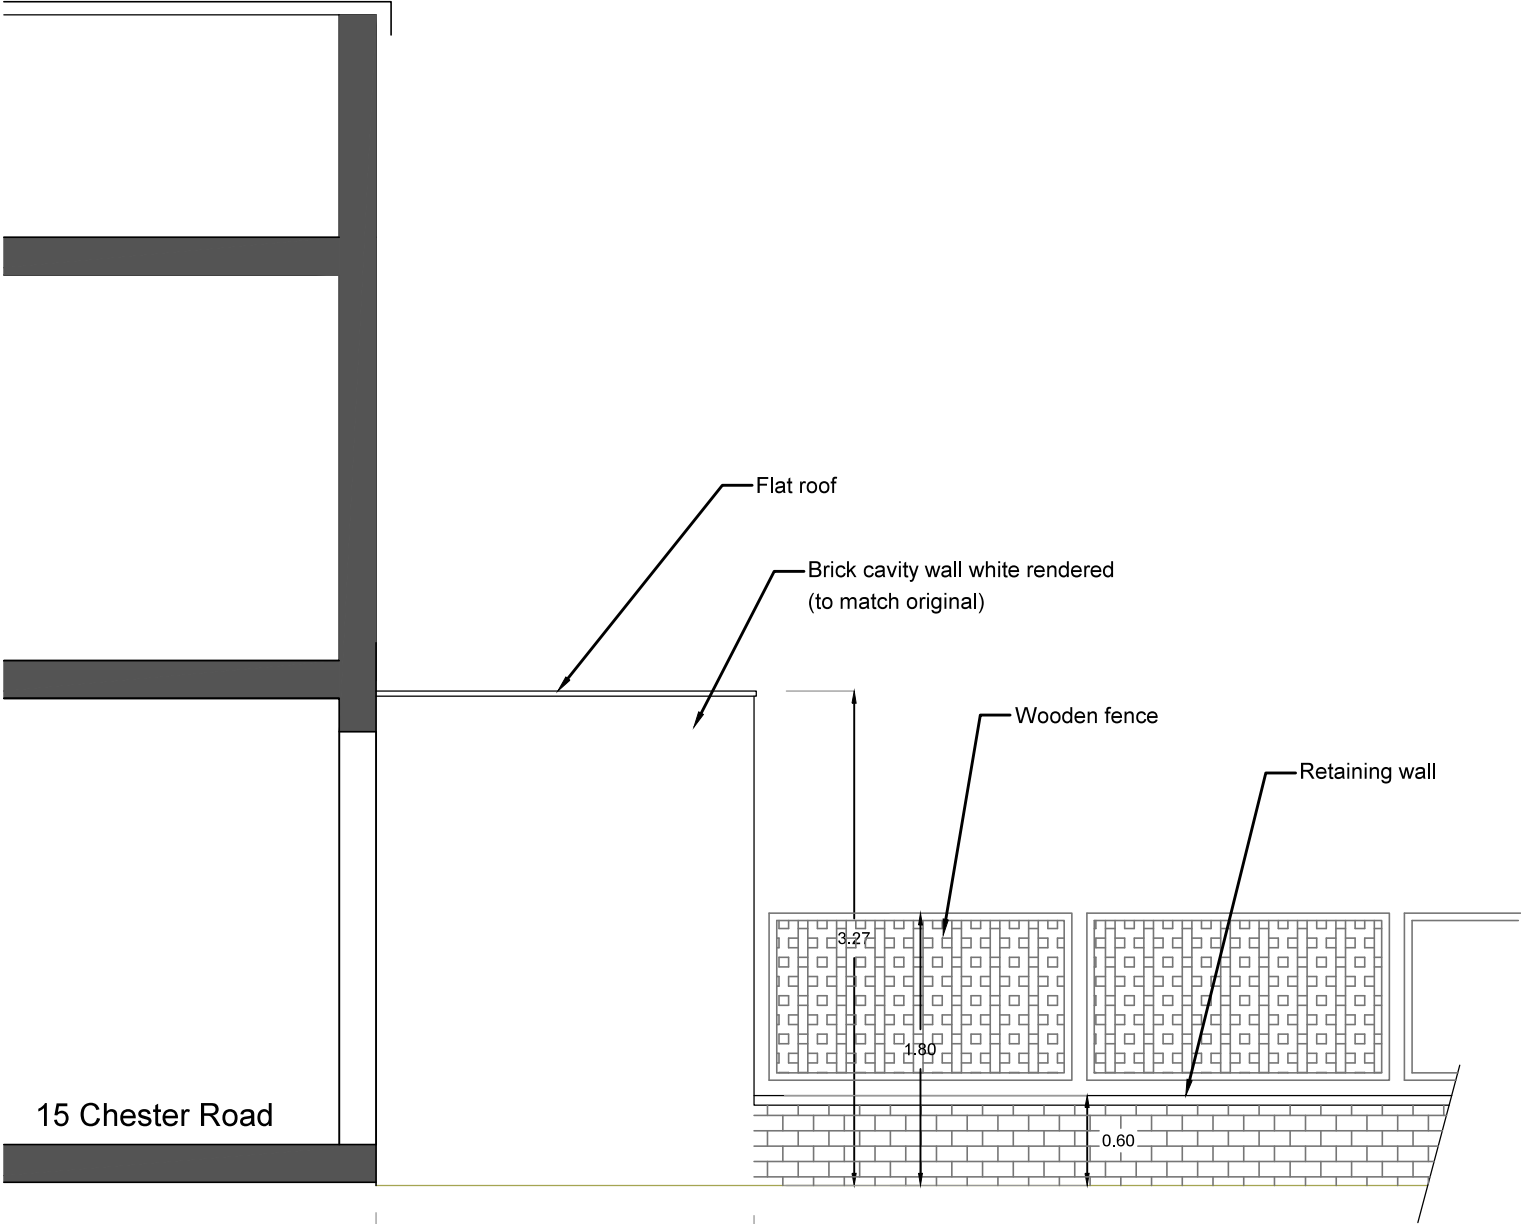

Proposed

13 Chester Road - LONDON - N19 5DE			
phase	file info	design	date
PP	MEP-CHESTER PROJECT_2.dwg	AMOS	24 03 16

code affaire	LGBP
index number	. - A

annotations	
Creation of document	date 01 03 16
Modification	date 18 05 16
	date
	date

A3 landscape
Boundary elevation from 15 Chester Road
Existing & Proposed

scale	1/50	in A3
page	32 / 33	