

GENERAL NOTES:

THIS DRAWING IS TO BE READ IN CONJUNCTION WITH  
RELEVANT ABBEY PYNFORD DRAWINGS AND CALCS.


SITE PRIOR TO POUR

SHOULD BE DETERMINED ON SITE PRIOR TO CONSTRUCTION

SLAB AREA = 56.25 m<sup>2</sup>


VOLUME OF CONCRETE = 29.5 m<sup>3</sup>

R.C. 35 DESIGNATED CONCRETE MIX

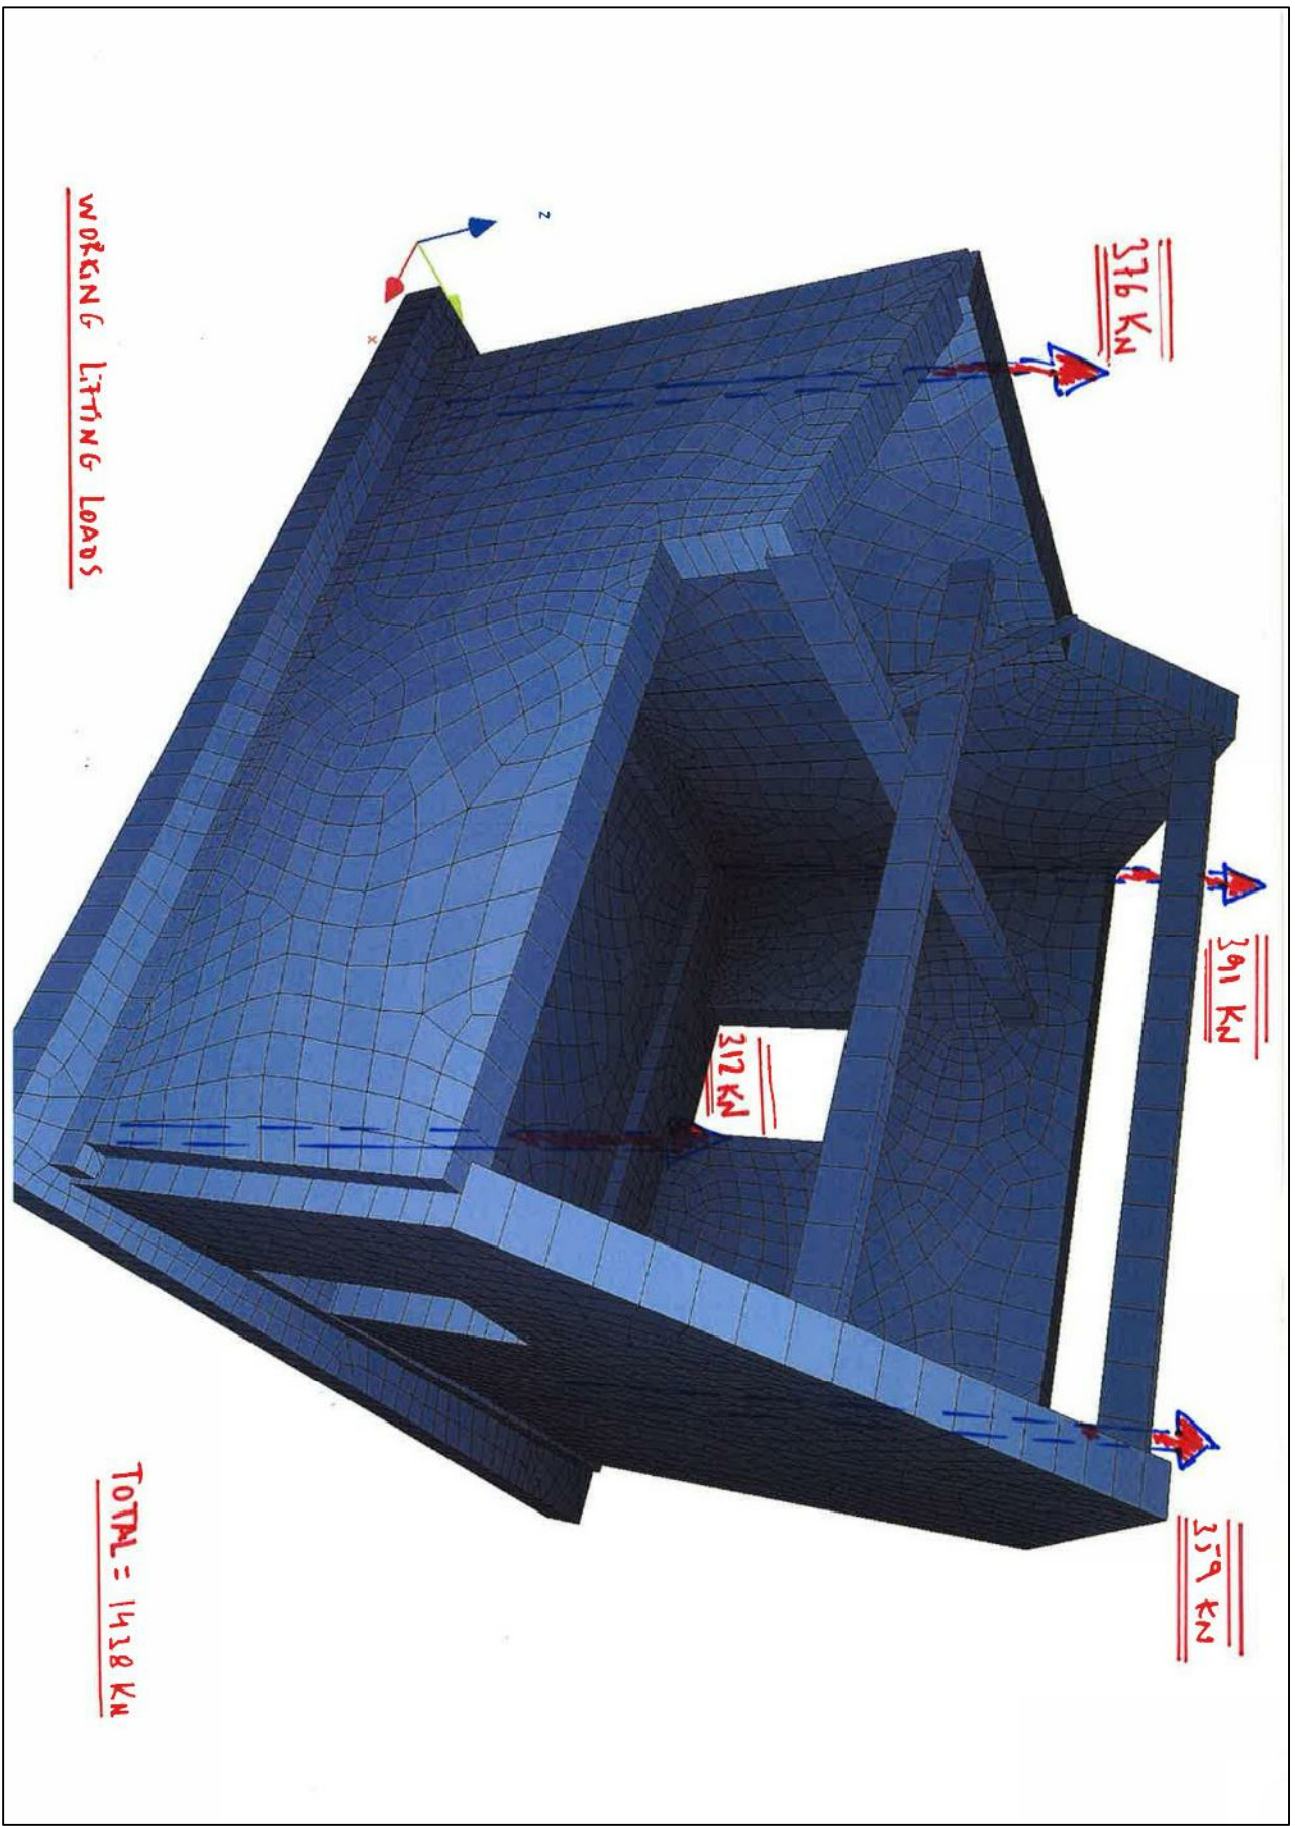


## SCALE 1:50

## SCALE 1:50

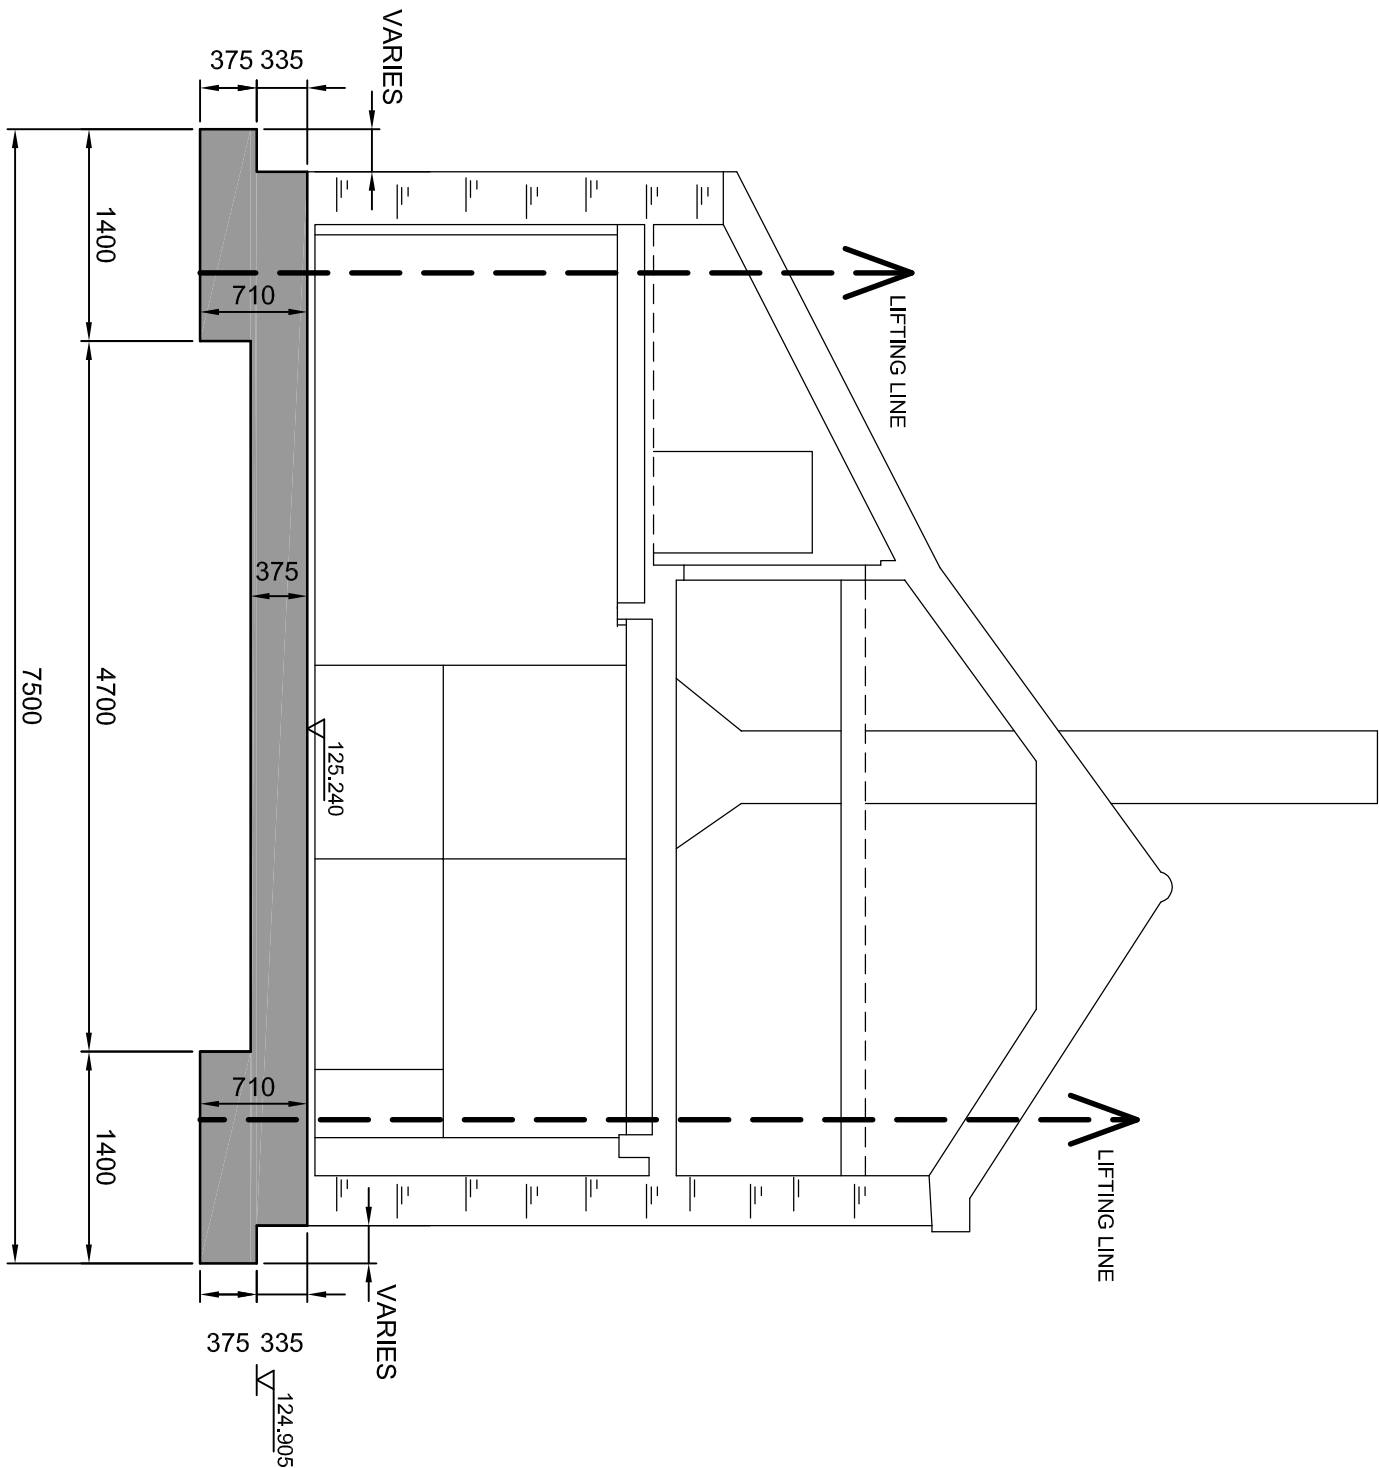


## SCALE 1:50

## SCALE 1:5

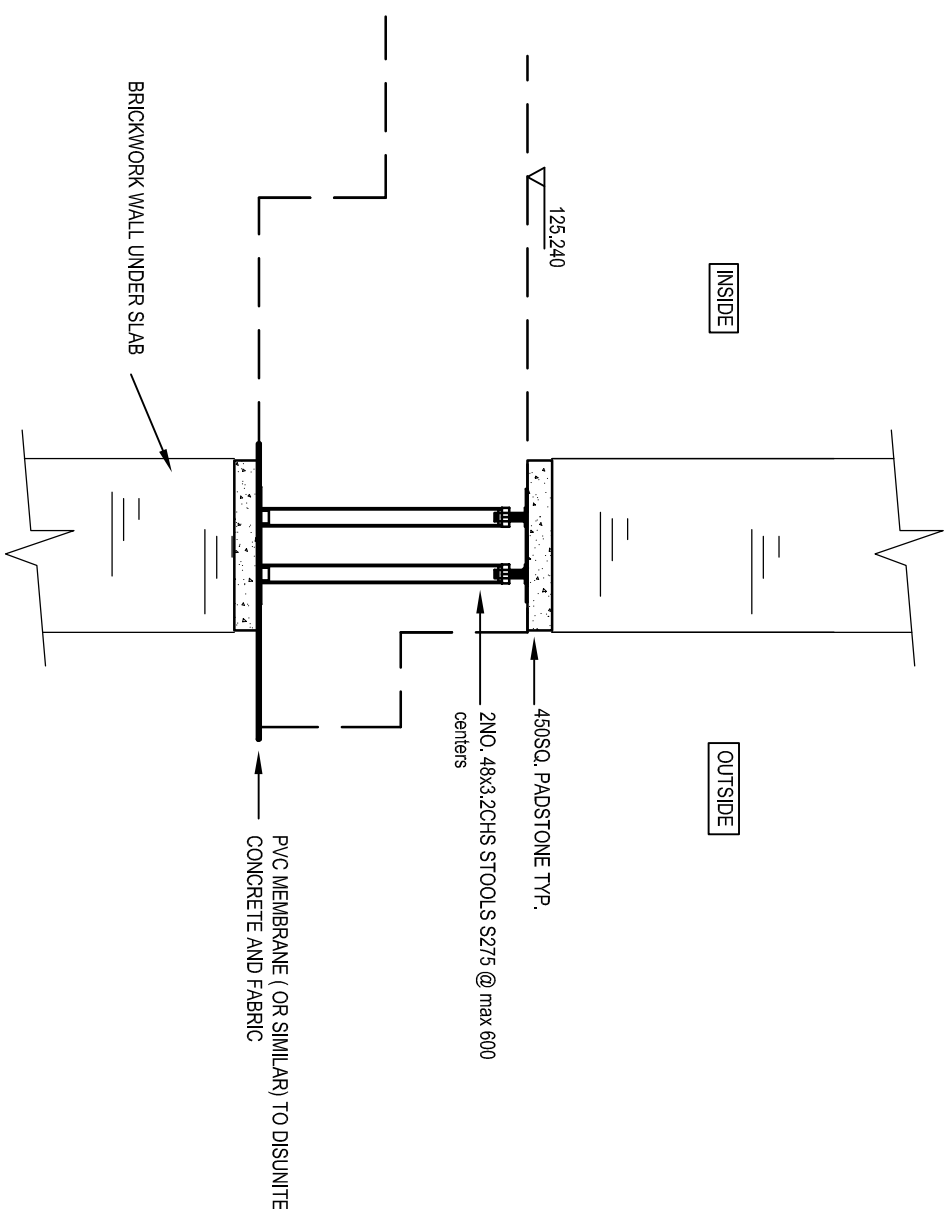

## SCALE 1:20

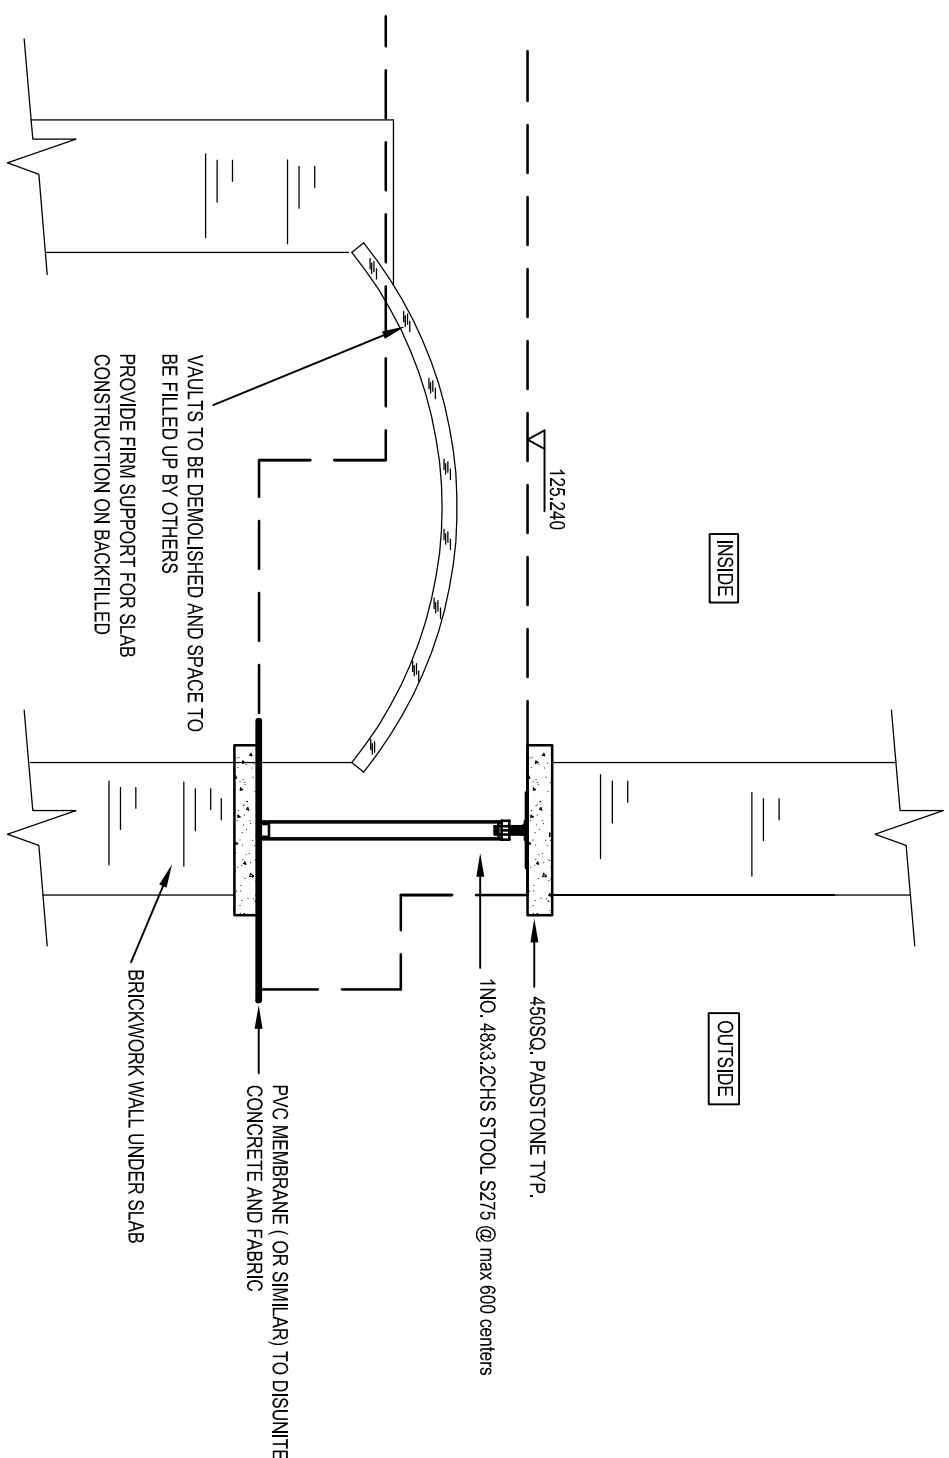

## SCALE 1:20

Abbey Pynford Geo Structures Ltd

1st Floor, West Wing, IMEX,  
575-599 Maxted Road,  
Hemel Hempstead, HP2 7DX  
Tel: 05443 30343

Tel: 01442 212112  
E mail: [info@abbeypyntford.co.uk](mailto:info@abbeypyntford.co.uk)  
Web: [www.abbeypyntford.co.uk](http://www.abbeypyntford.co.uk)

---

## WORK PLACE - THE SMITHY

## MOVING OF AN EXISTING

---

## MANAGEMENT OF SIAB

## SETTING OUT

ELLING OUT.

KEY DETAILS.

Drawn By	Date	C
----------	------	---

M	29/07/15	
Type	Drawing No	

Drawing No.	Type	No.
01	U	6

APPROVAL <input type="checkbox"/>	CONSTRICTION
-----------------------------------	--------------

IMPROVE ☐ CONSIDER