


SPECIFICATION:

- INDICATES INSET 6mm THICK SINGLE CLEAR GLAZING
- INSET MOUNTED BEARING TO OUTSIDE OF GLAZING / SOLID FRAME TO INSIDE OF GLAZING
- WHITE PAINTED HARDWOOD FRAME AND DORN CONSTRUCTION AND EXTERNAL / INTERNAL DOOR CIL
- DOOR HANDLES TO BE BLACK PORCELAIN WITH BRASS KINGS & LOCK (INSIDE ONLY)

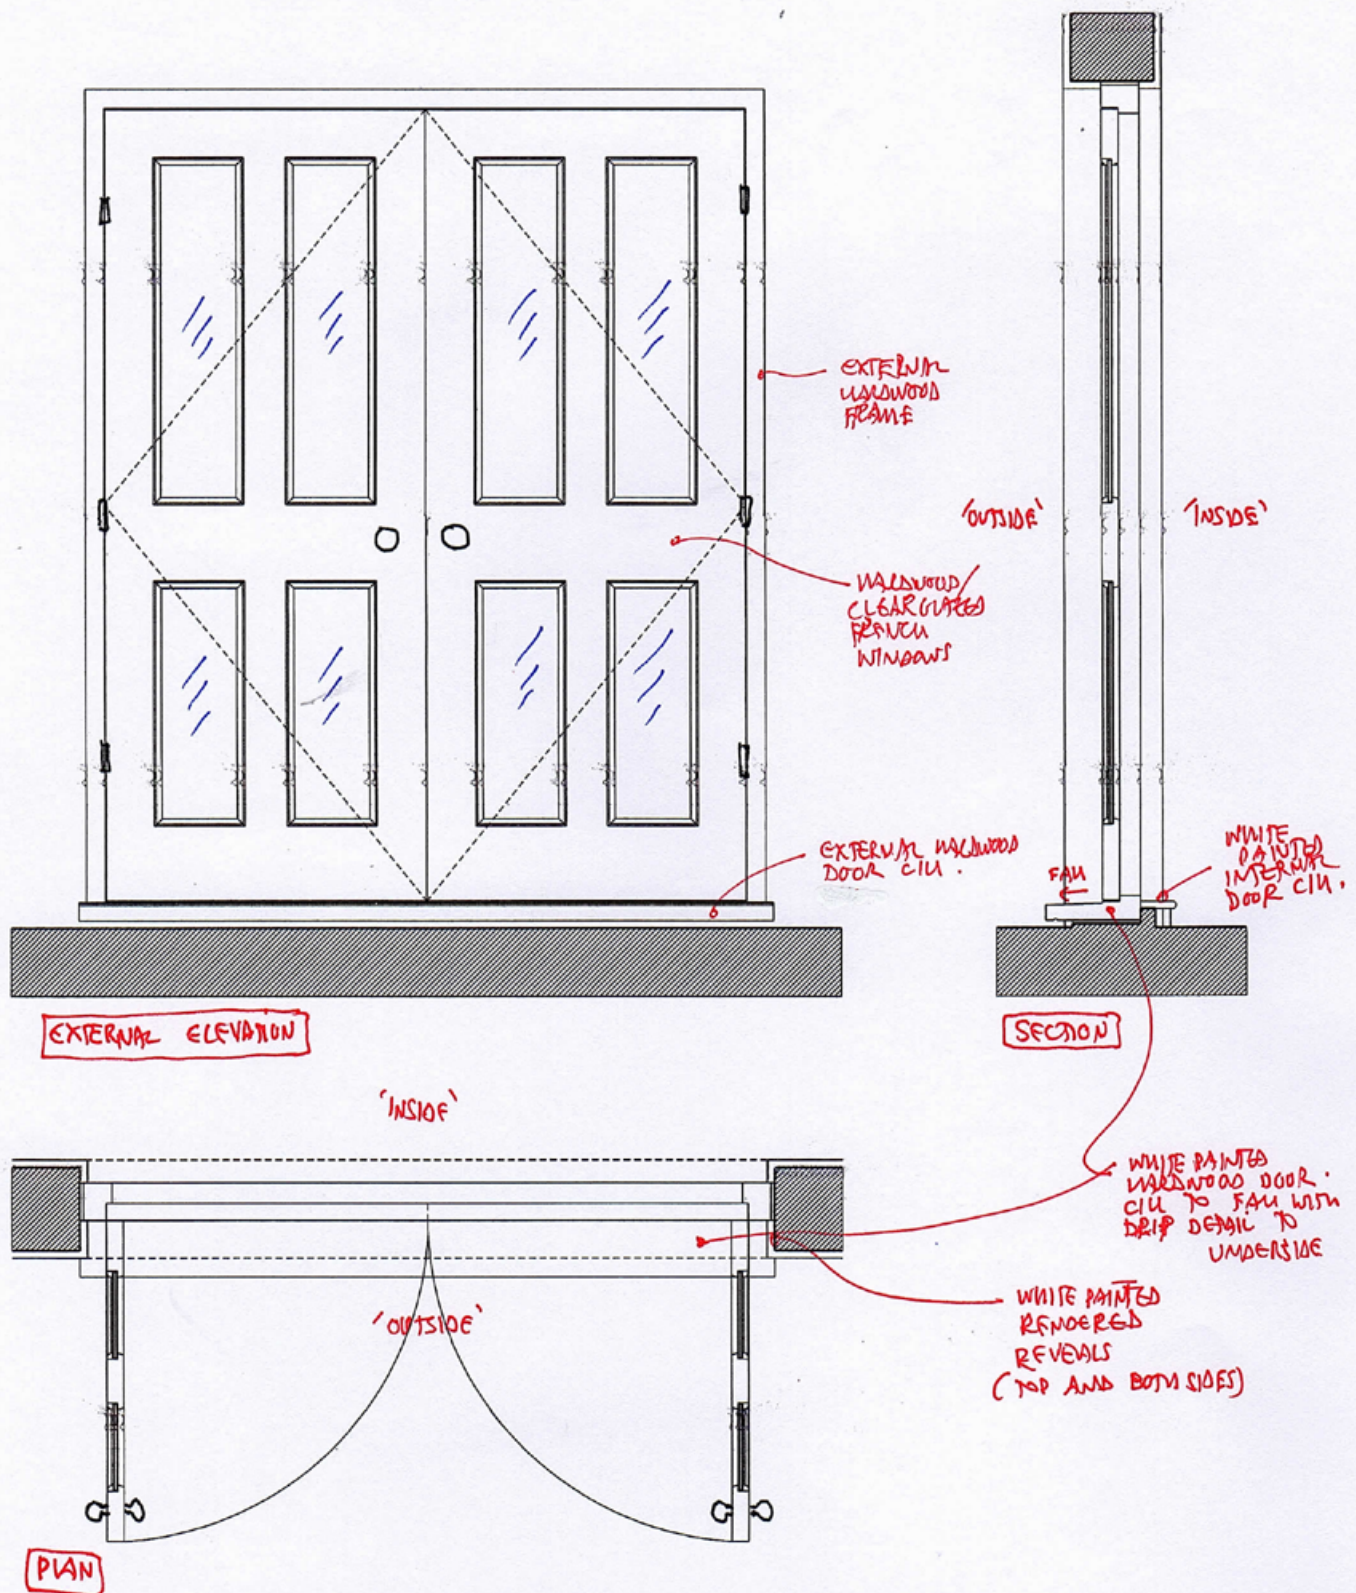

MONTANA HOTEL: 16-18 ARGYLE SQUARE, LONDON

FRENCH WINDOWS: TO REAR EXTENSIONS (DOORS D.HOS, HOS & HOS)

1:20 SCALE @ A4 SIZE

26/05/16

SK160526/11