


GENERAL NOTES:
 Do not scale from this drawing.
 Check drawing on receipt and immediately report any discrepancies to the Architect.
 Verify all dimensions and levels on site prior to construction.
 The contents of this drawing are Stiff + Trevillion Architects LLP copyright and shall not be re-used without their written permission.

No.	Date	Revision Notes

PLANNING

Stiff + Trevillion
 Stiff + Trevillion Architects Ltd
 16 Woodfield Road
 London W9 2BE
 T +44(0)20 8960 5550
 F +44(0)20 8969 8668
 mail@stiffandtrevillion.com
 www.stiffandtrevillion.com


Project 4 WEDDERBURN ROAD LONDON NW3		
Drawing GROUND existing		
Project No 3786	Drawing No 1 005 02	Revision -
Scale 1:50 @ A1 1:100 @ A3	Date DECEMBER 2014	Revised -

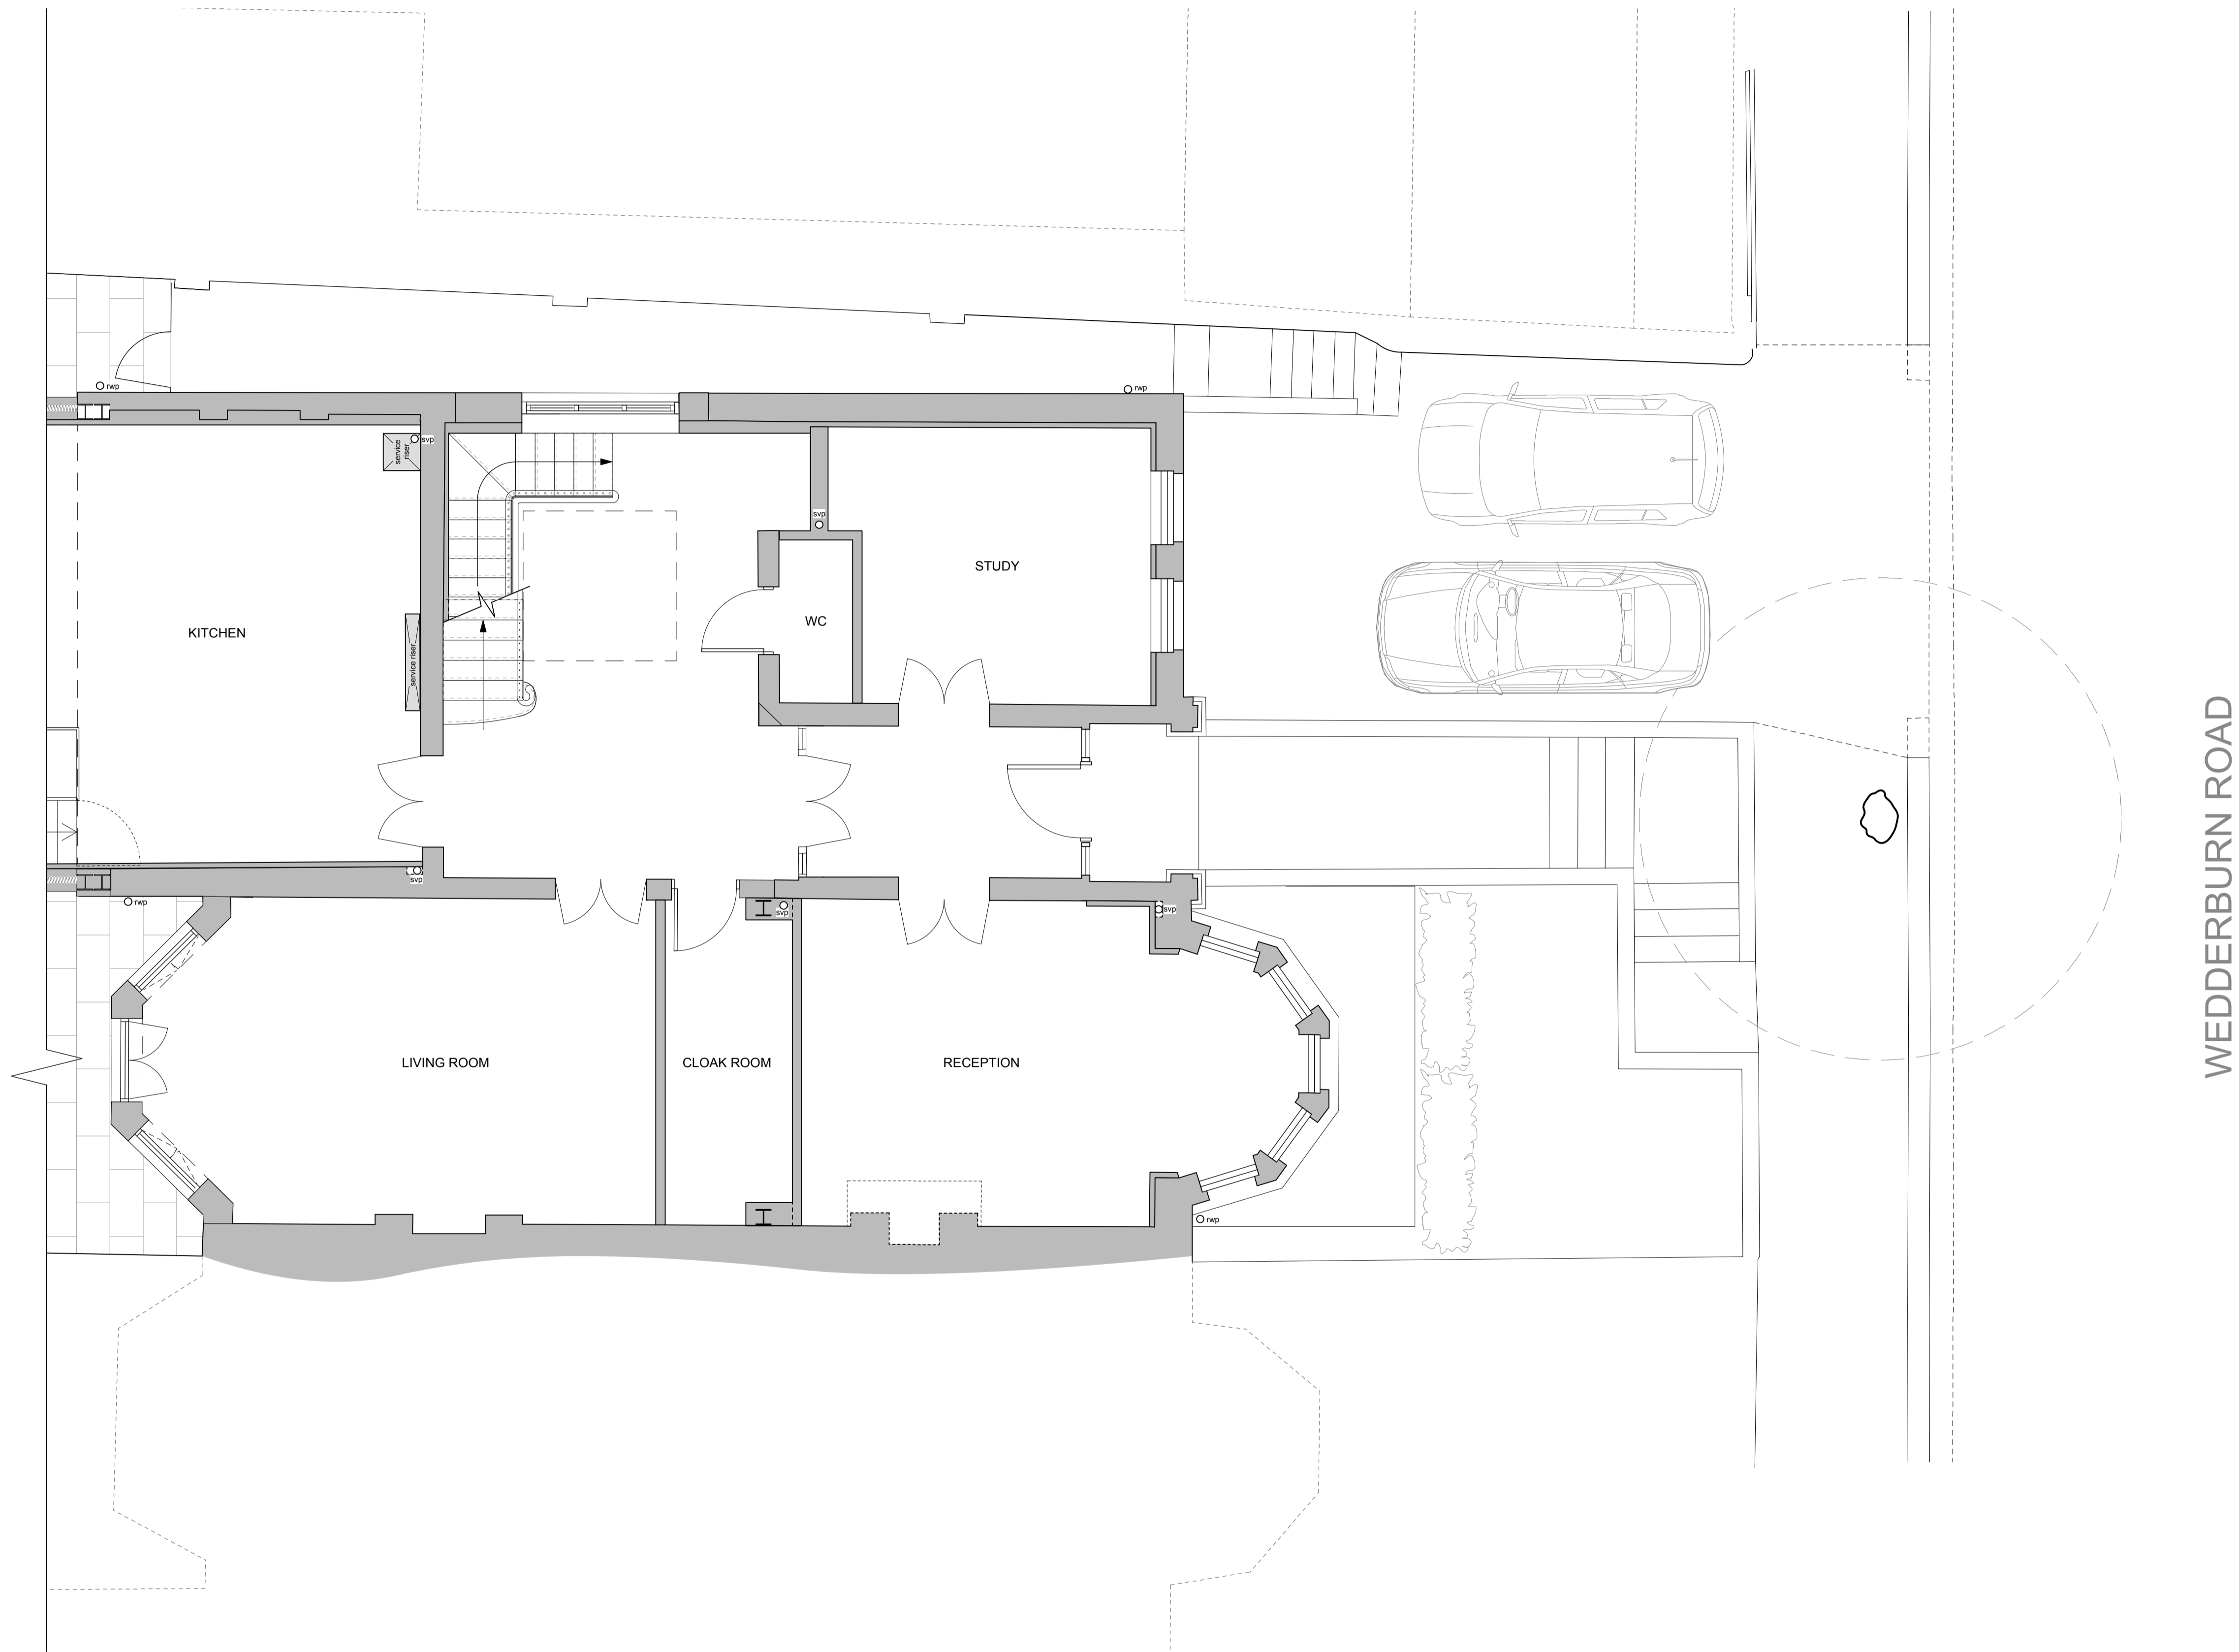

WEDDERBURN ROAD

GENERAL NOTES:
 Do not scale from this drawing.
 Check drawing on receipt and immediately report any discrepancies to the Architect.
 Verify all dimensions and levels on site prior to construction.
 The contents of this drawing are Stiff + Trevillion Architects LLP copyright and shall not be re-used without their written permission.


No.	Date	Revision Notes

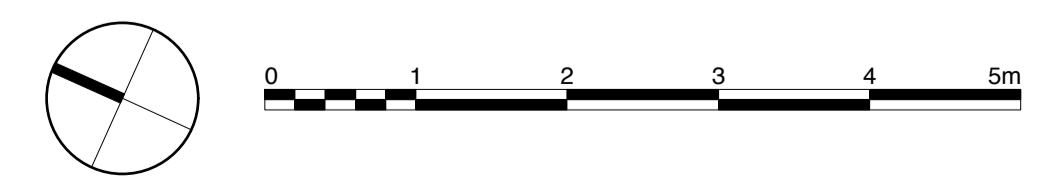


PLANNING

Stiff + Trevillion
 Stiff + Trevillion Architects Ltd
 16 Woodfield Road
 London W9 2BE
 T +44(0)20 8960 5550
 F +44(0)20 8969 8668
 mail@stiffandtrevillion.com
 www.stiffandtrevillion.com


Project 4 WEDDERBURN ROAD LONDON NW3		
Drawing STREET LEVEL PLAN AS APPROVED (APPLICATION REF: 2014/7292)		
Project No 3786	Drawing No 1 005 02	Revision
Scale 1:50 @ A1 1:100 @ A3	Date JULY 2015	Revised -

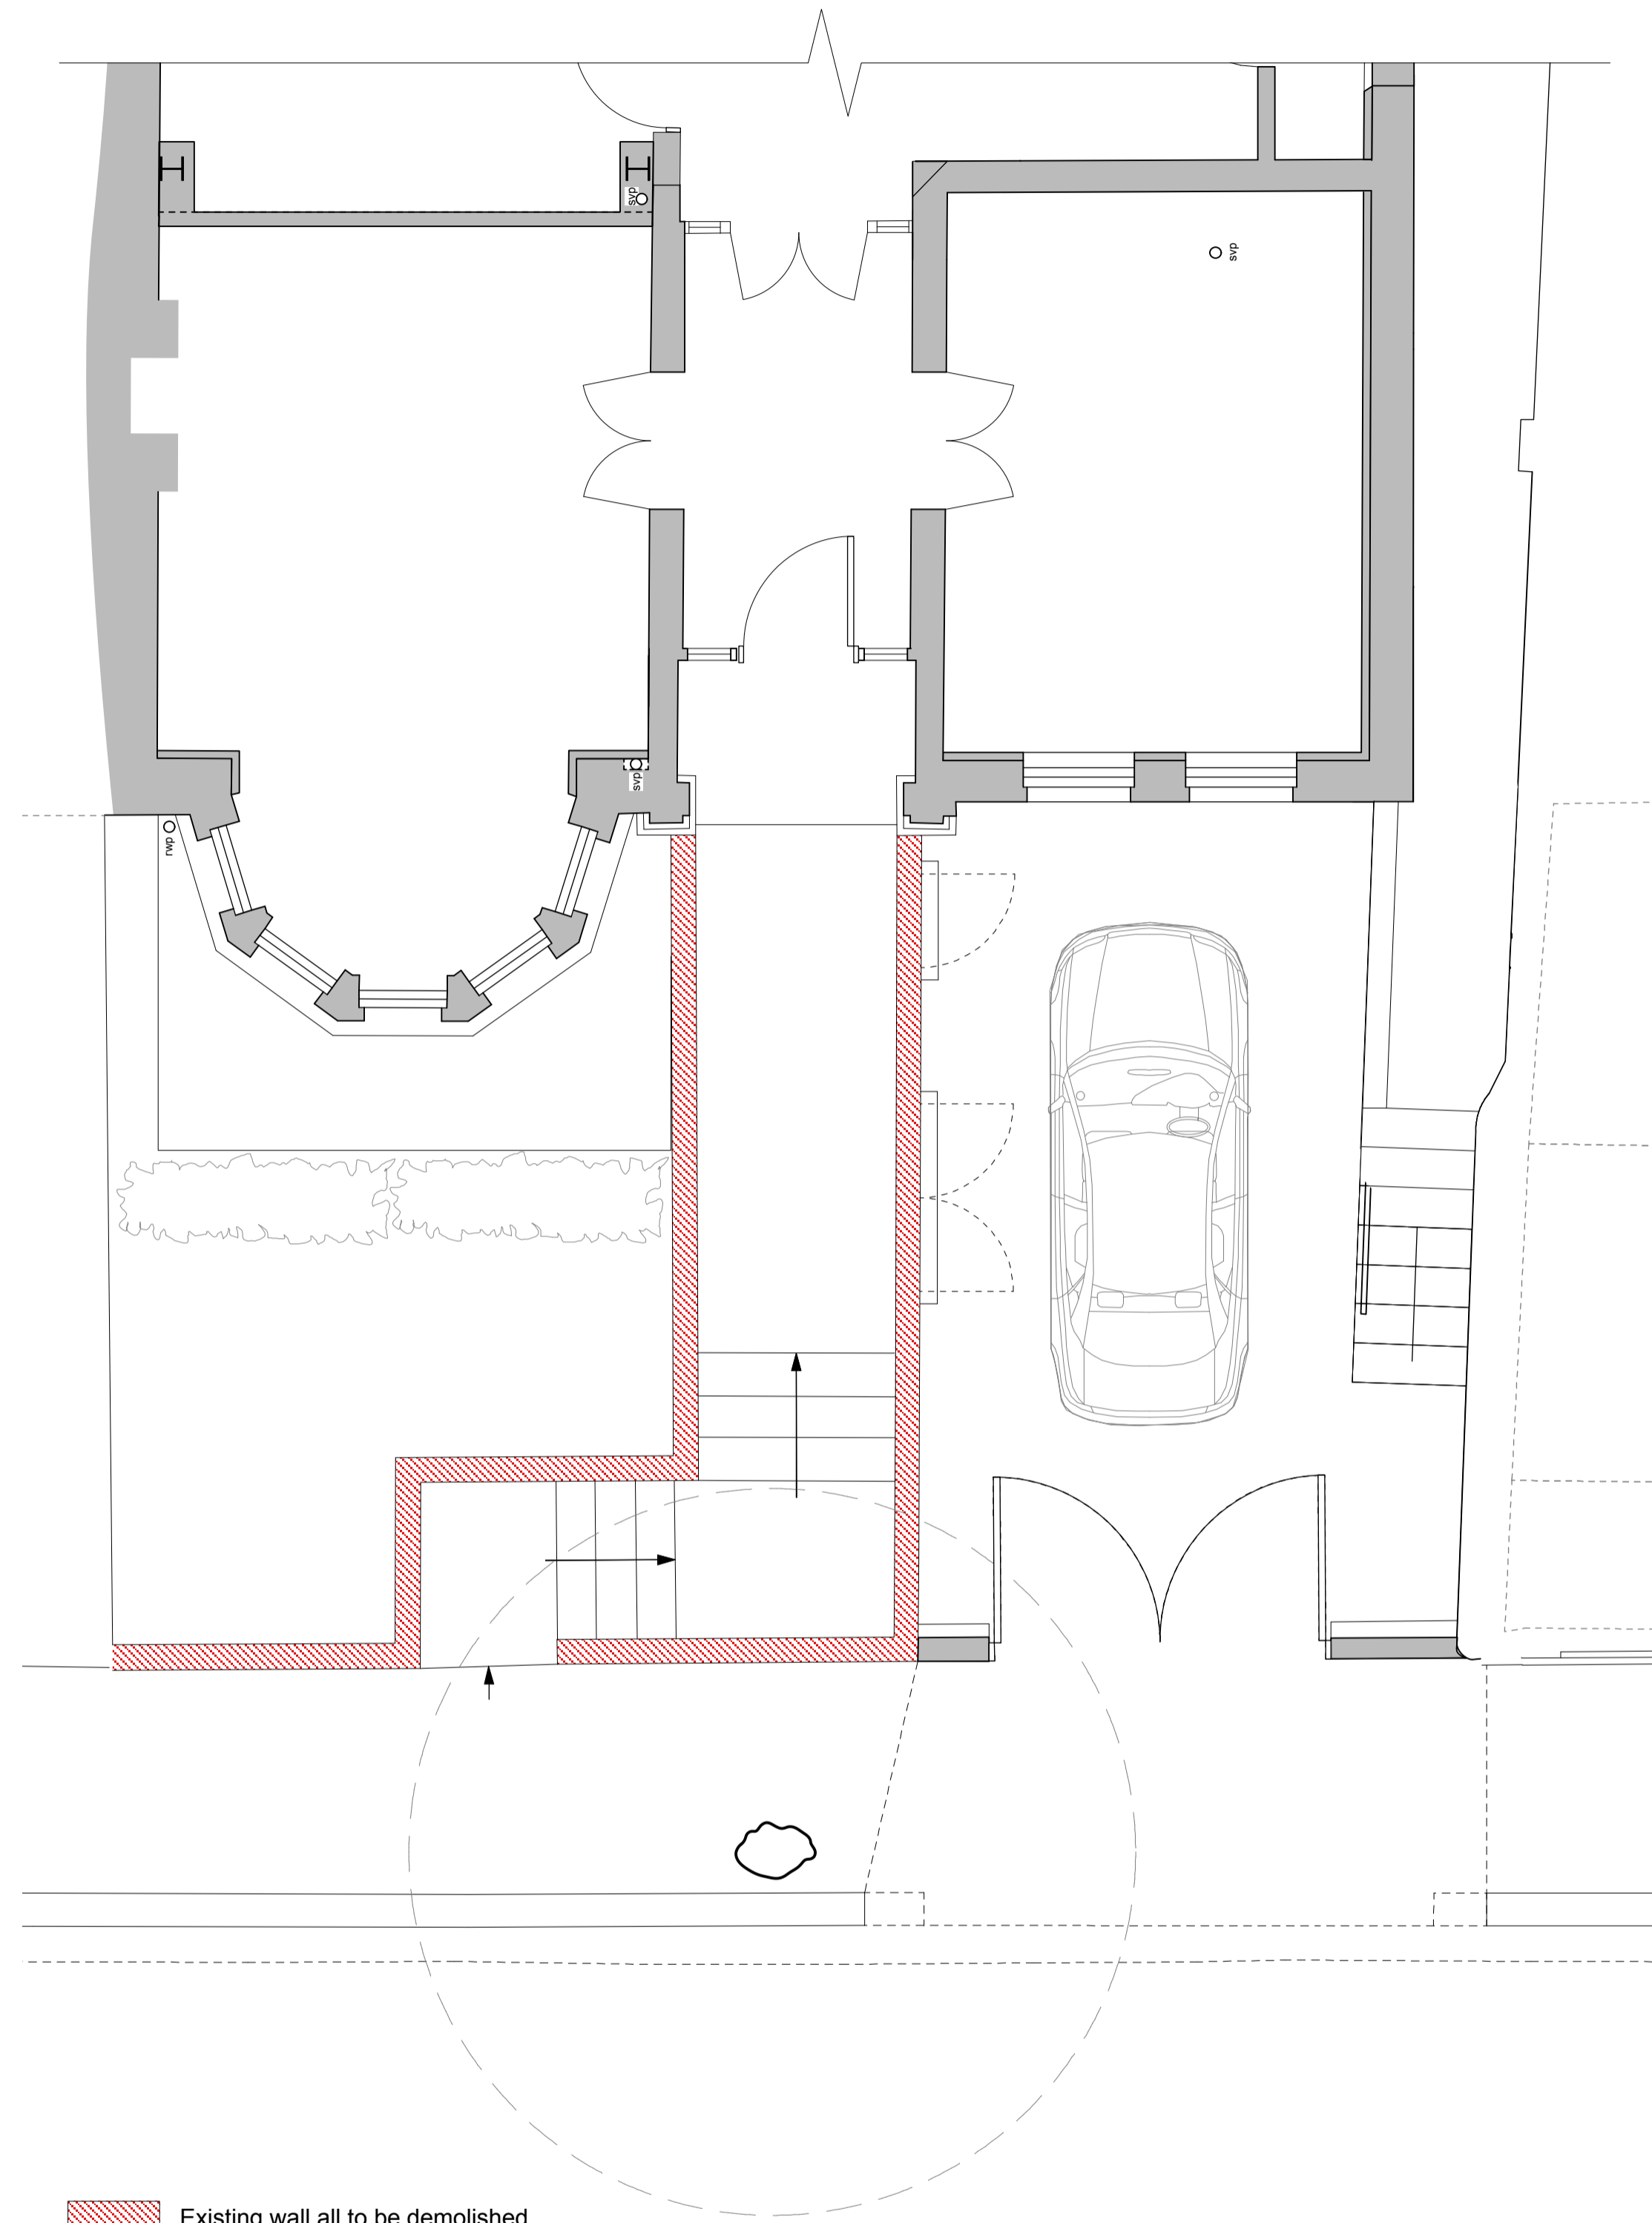

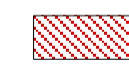 Existing wall all to be demolished

WEDDERBURN ROAD

1 EXISTING CONSENTED PLAN
As consent 2015/5375/P

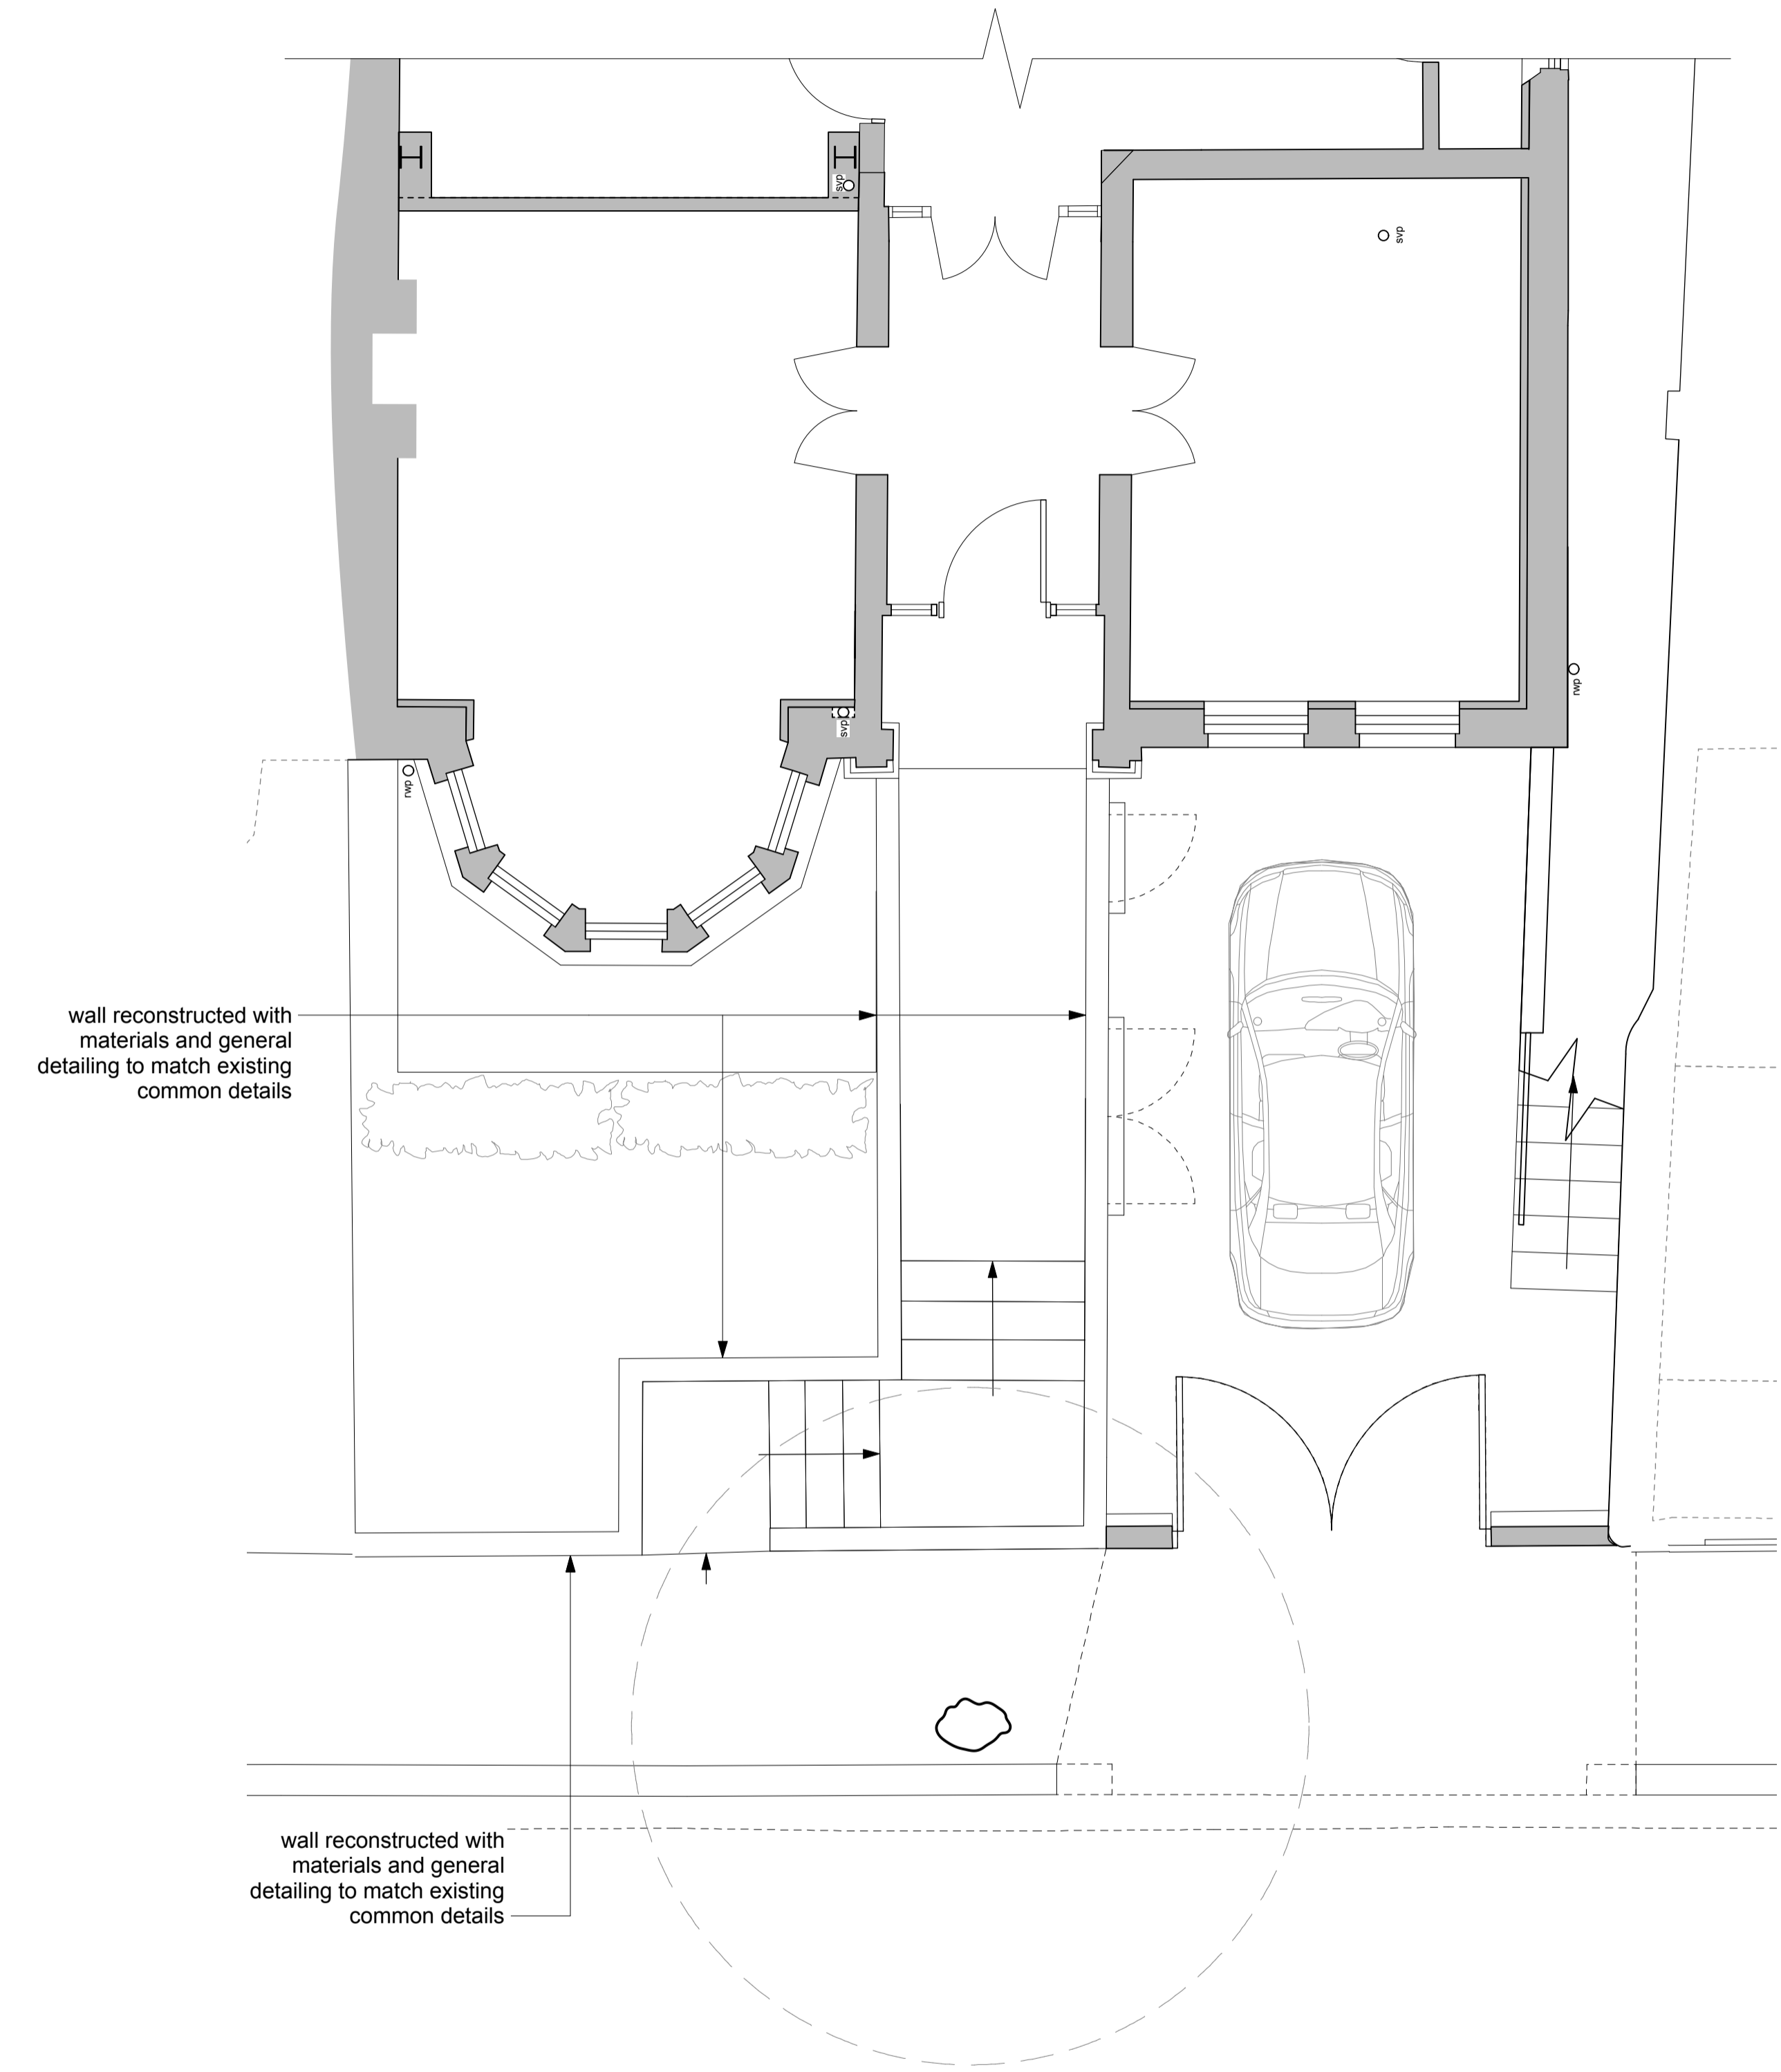

wall reconstructed with materials and general detailing to match existing common details


wall reconstructed with materials and general detailing to match existing common details

WEDDERBURN ROAD

2 PROPOSED PLAN

GENERAL NOTES:
Do not scale from this drawing.
Check drawing on receipt and immediately report any discrepancies to the Architect. Verify all dimensions and levels on site prior to construction.
The contents of this drawing are Stiff + Trevillion Architects LLP copyright and shall not be re-used without their written permission.


No.	Date	Revision Notes
A	14/4/16	Planning consent application 2016

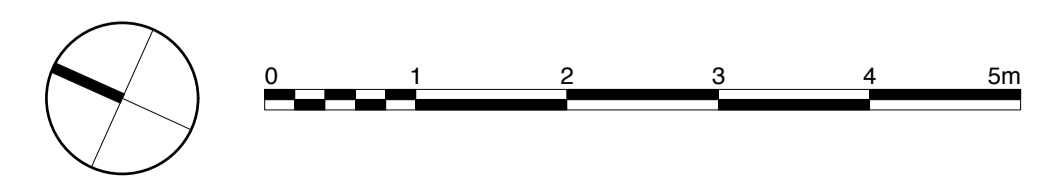


PLANNING

Stiff + Trevillion
Stiff + Trevillion Architects Ltd
16 Woodfield Road
London W9 2BE
T +44(0)20 8940 5550
F +44(0)20 8949 8668
mail@stiffandtrevillion.com
www.stiffandtrevillion.com

Project 4 WEDDERBURN ROAD LONDON NW3		
Drawing STREET LEVEL PLAN AS APPROVED AND PROPOSED		
Project No 3786	Drawing No 1 005 02	Revision A
Scale 1:50 @ A1 1:100 @ A3	Date JULY 2015	Revised 14.04.16

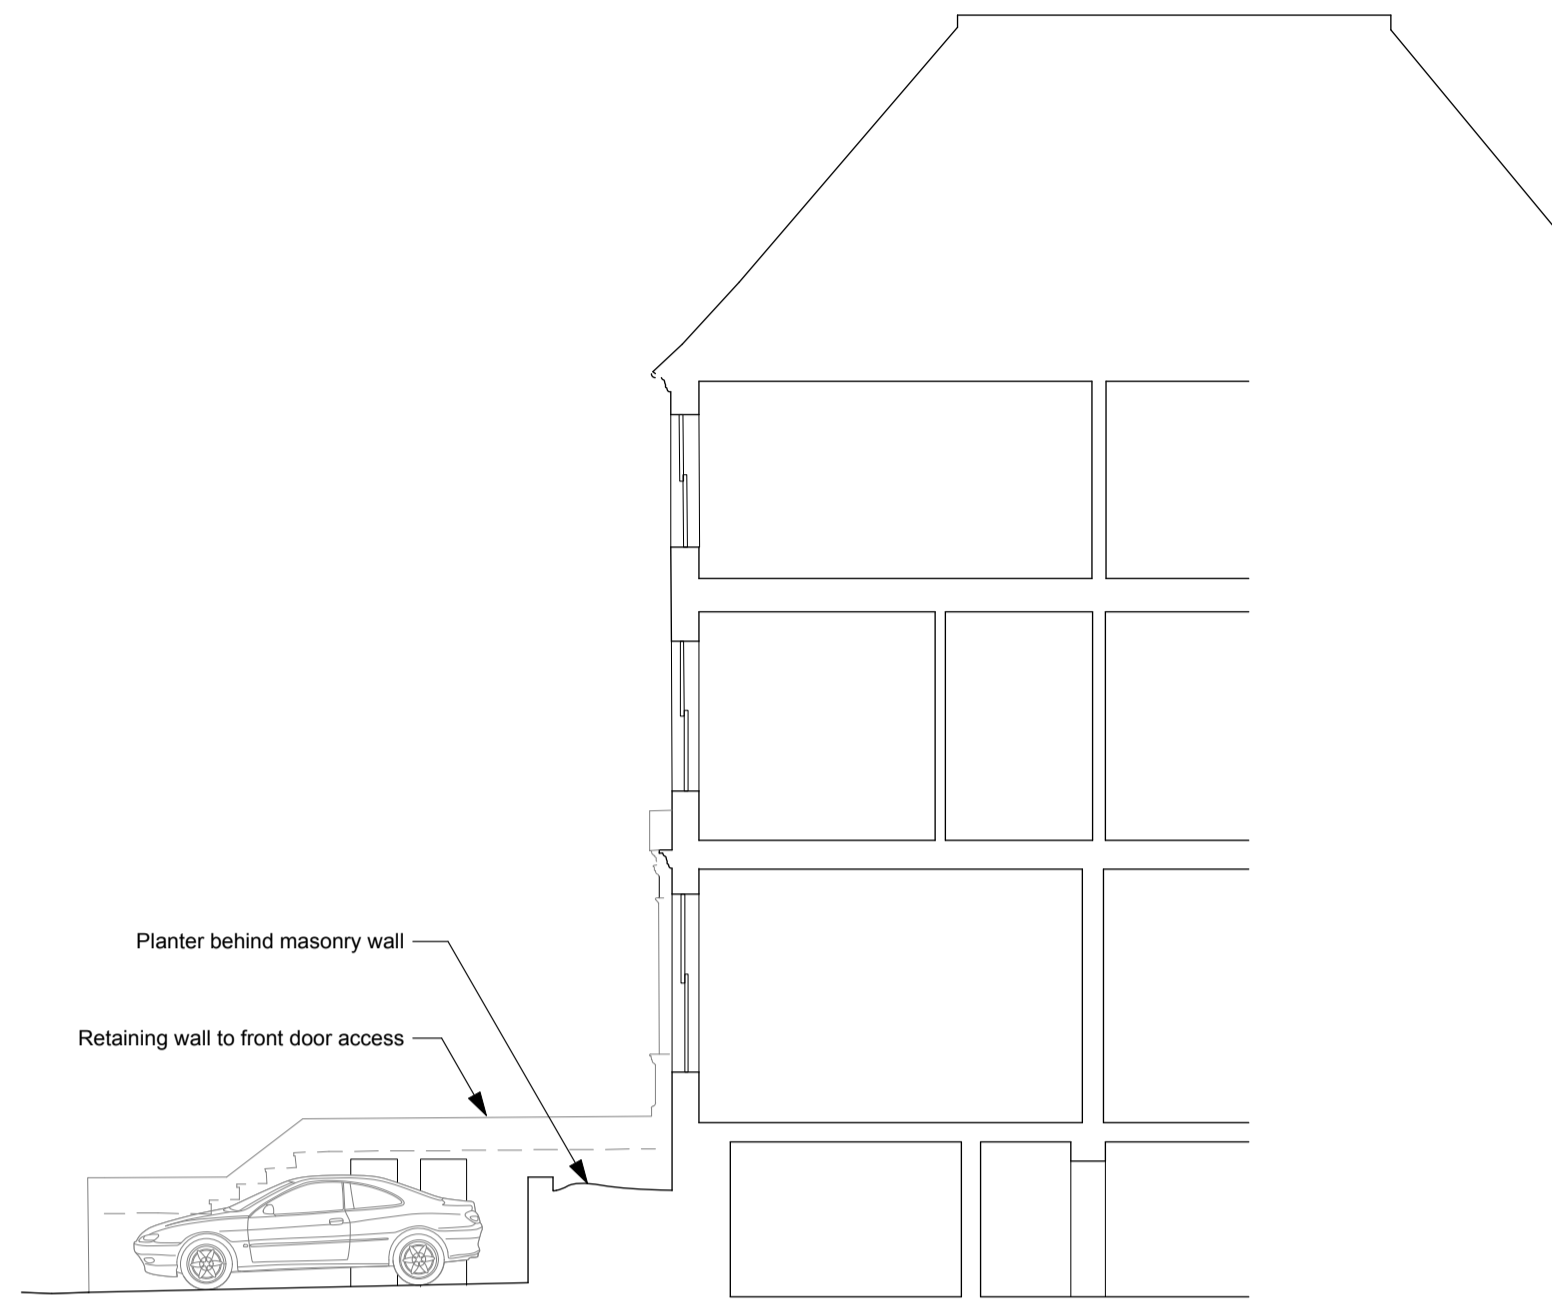

1 EXISTING SECTION

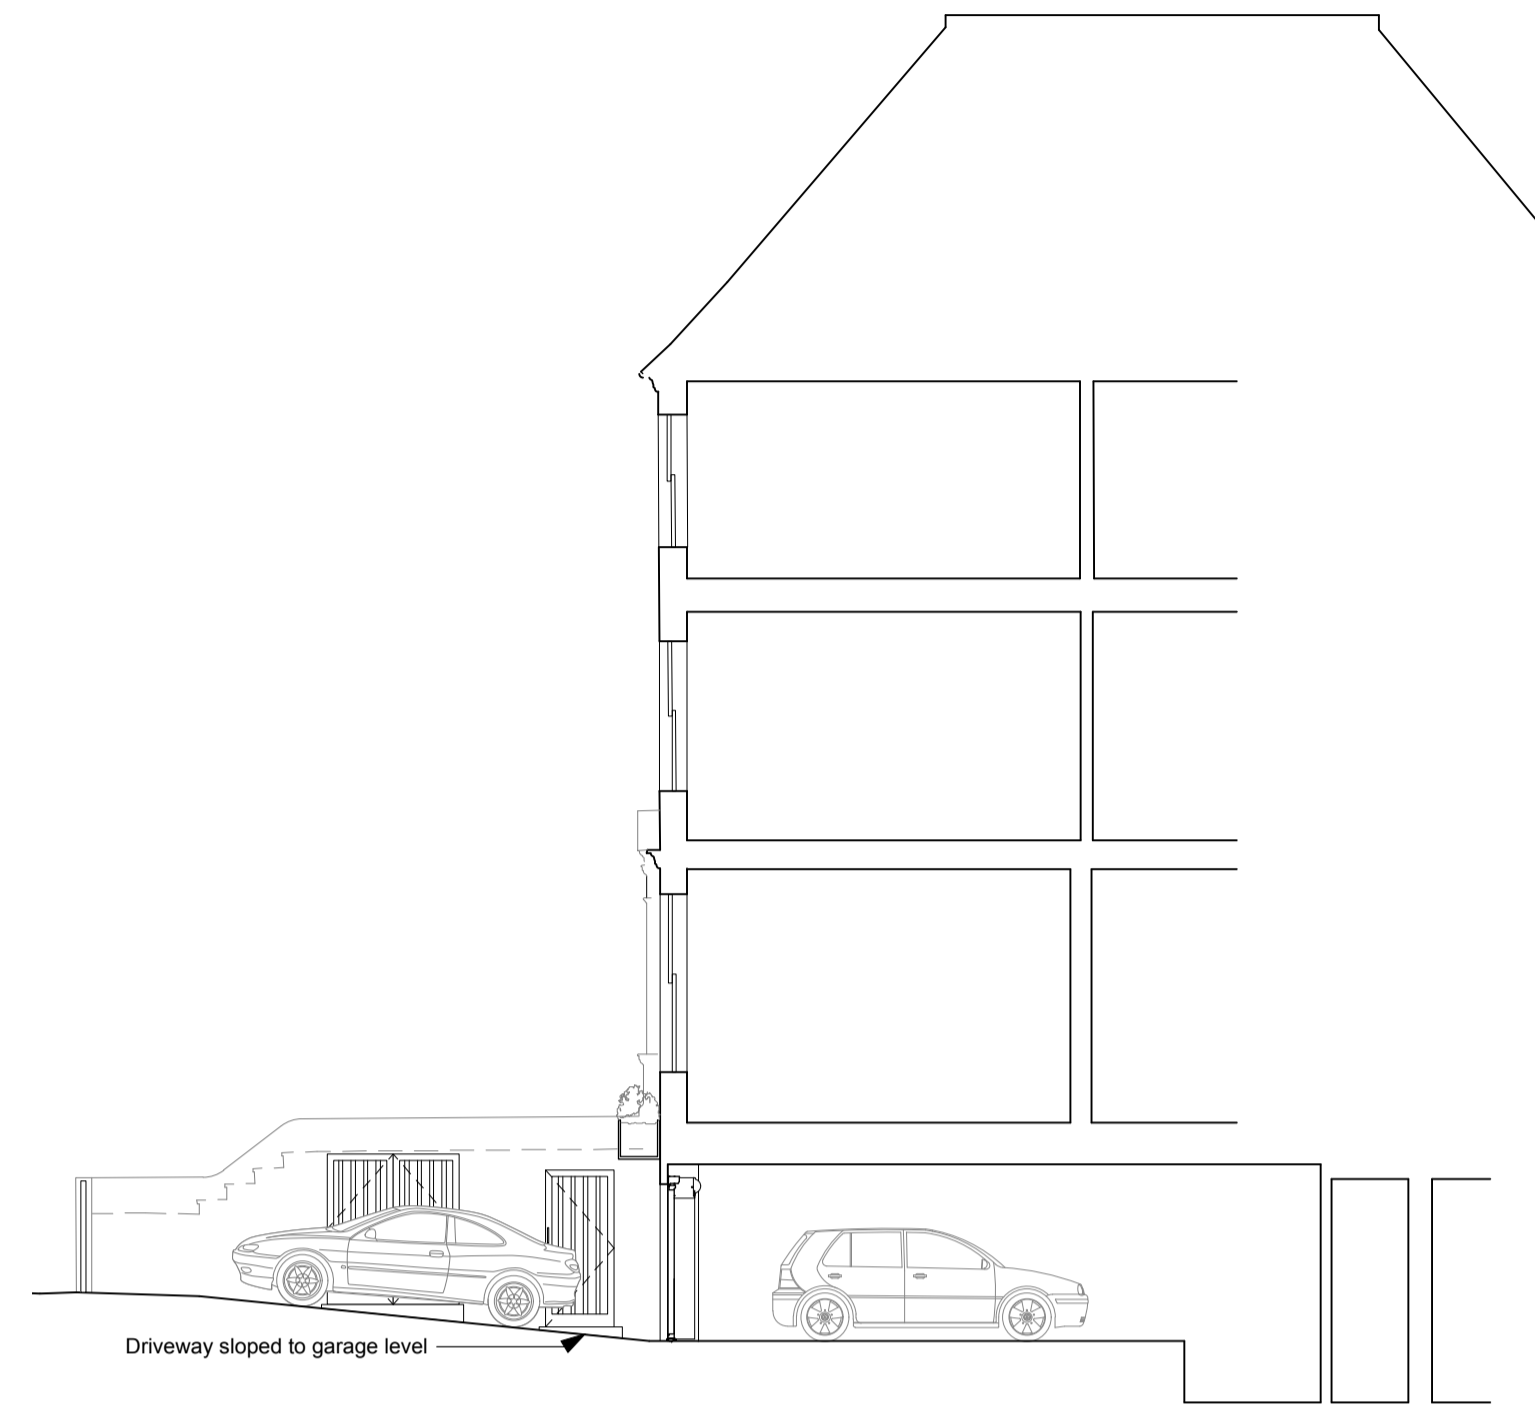


2 CONSENTED SECTION
2015/5375/P



3 PROPOSED SECTION




4 EXISTING ELEVATION

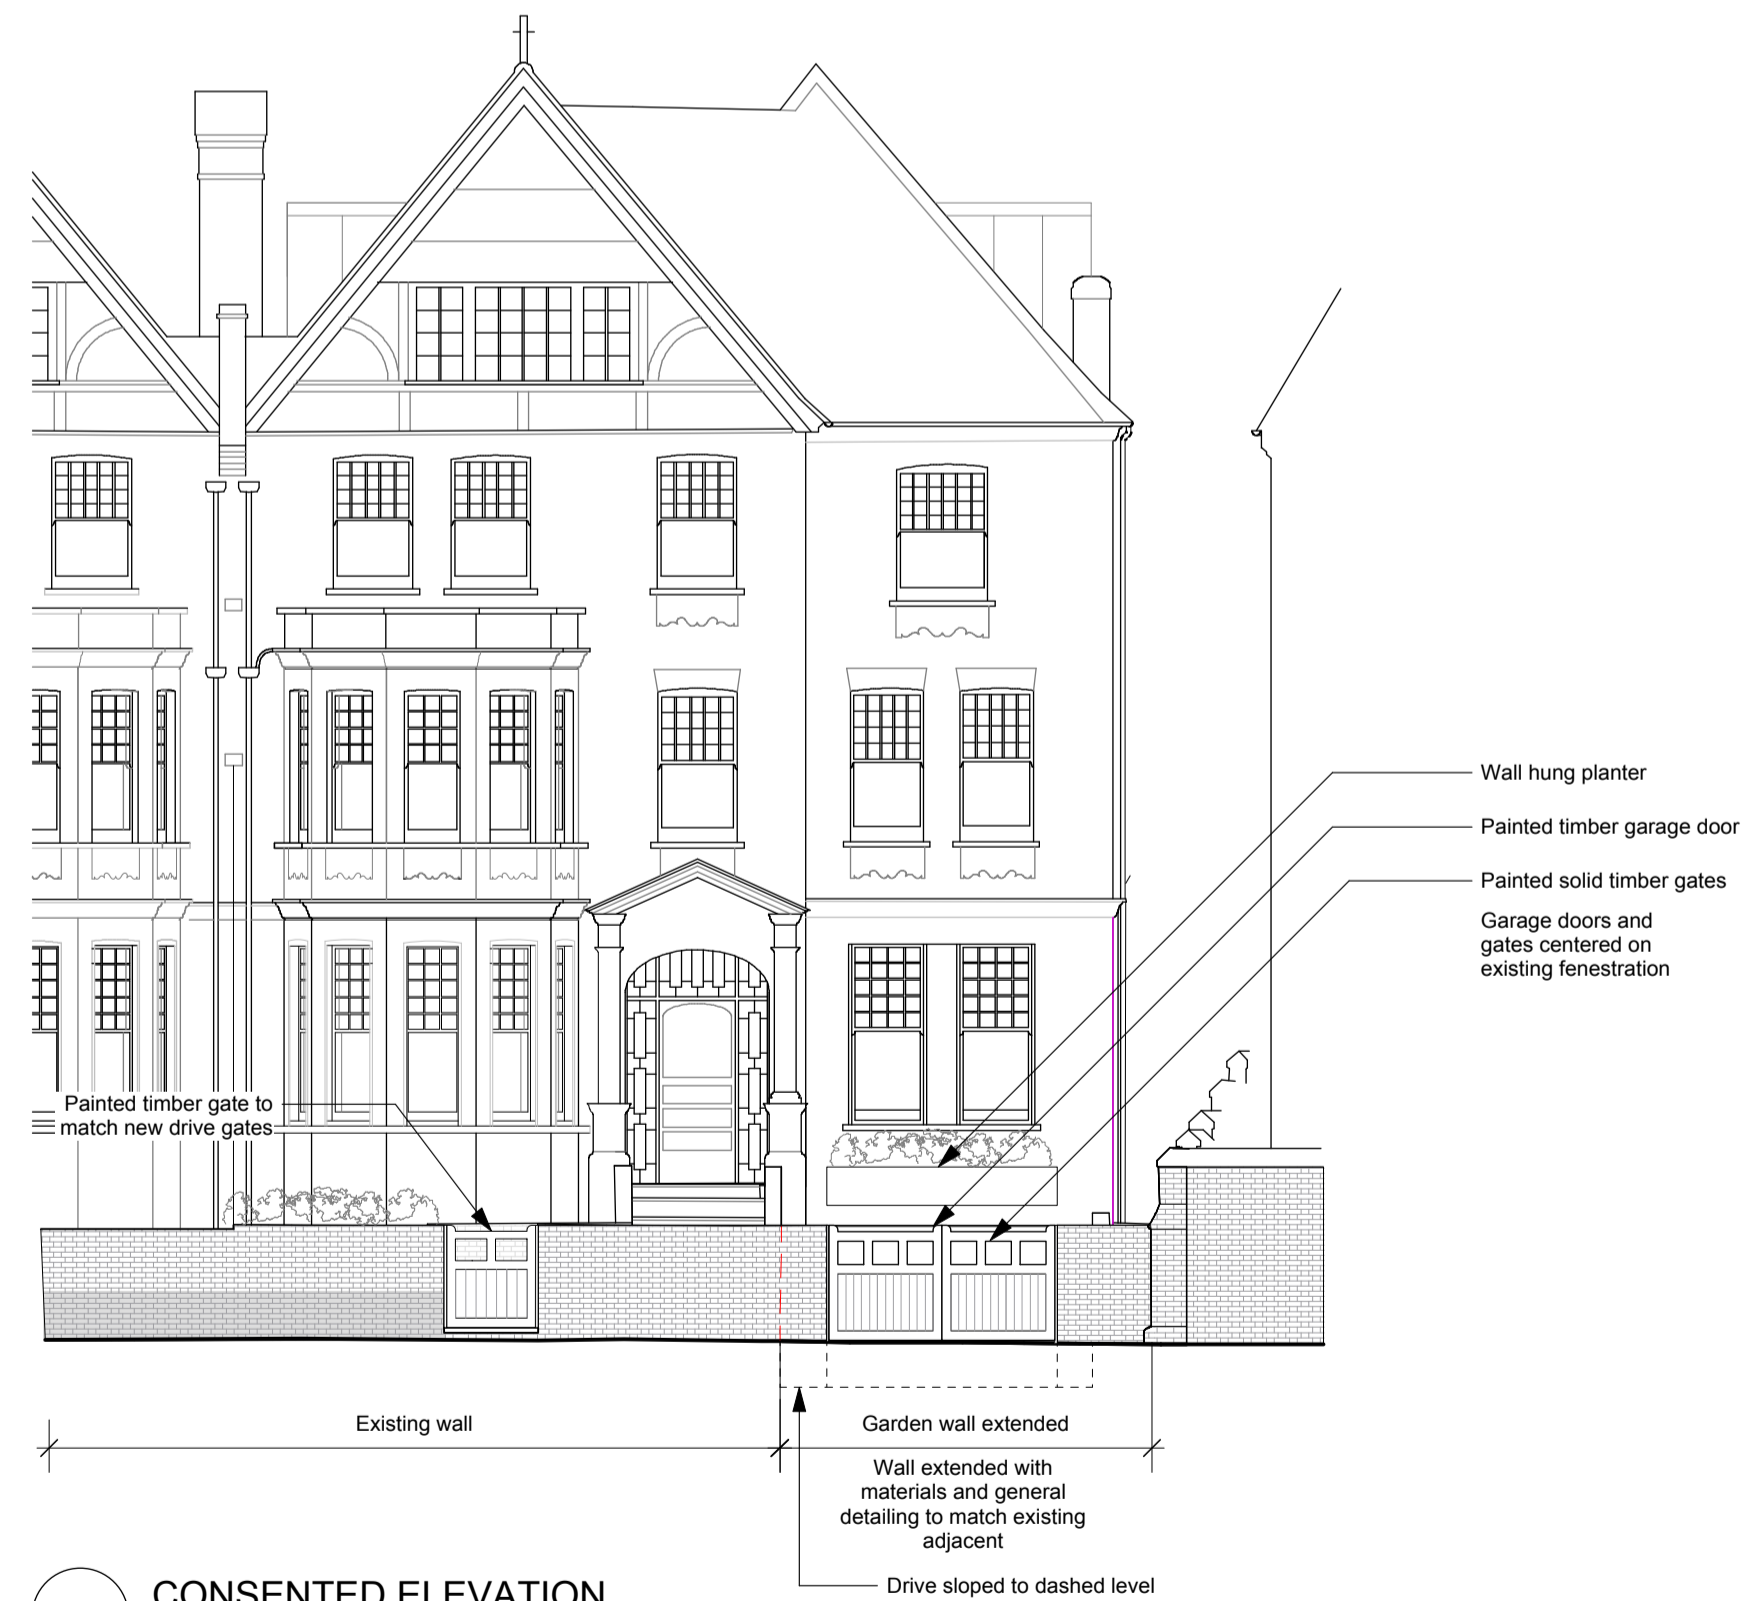

5 CONSENTED ELEVATION
2015/5375/P



6 PROPOSED ELEVATION

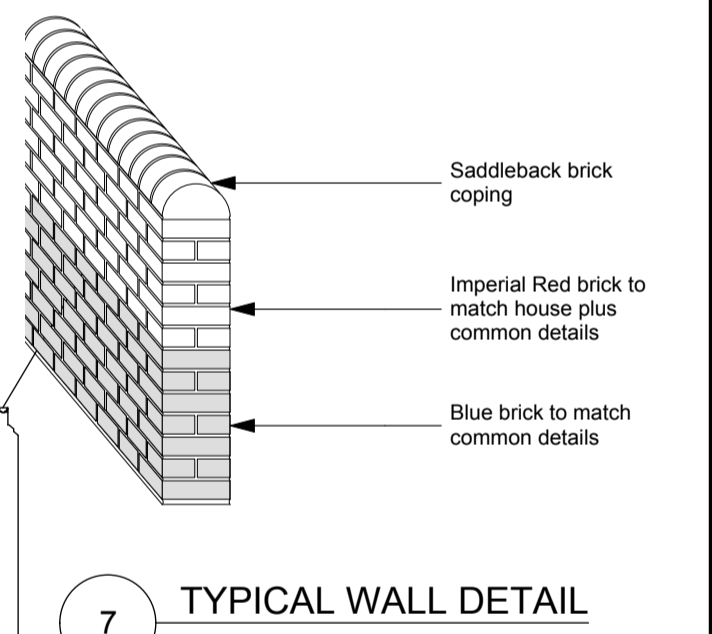

7 TYPICAL WALL DETAIL


GENERAL NOTES:
Do not scale from this drawing.
Check drawing on receipt and immediately report any discrepancies to the Architect.
Verify all dimensions and levels on site prior to construction.
The contents of this drawing are Stiff + Trevillion Architects LLP copyright and shall not be re-used without their written permission.

No.	Date	Revision Notes
A	-	-
B	-	-
C	14/4/16	Planning consent application 2016


PLANNING

Stiff + Trevillion
Stiff + Trevillion Architects Ltd
16 Woodfield Road
London W9 2BE
T +44(0)20 8960 5550
F +44(0)20 8969 8668
mail@stiffandtrevillion.com
www.stiffandtrevillion.com


Project 4 WEDDERBURN ROAD LONDON NW3		
Drawing ELEVATIONS AS EXISTING, APPROVED & PROPOSED		
Project No 3786	Drawing No 2 085 01	Revision C
Scale 1:50 @ A1 1:100 @ A3	Date JULY 2015	Revised 14.04.16

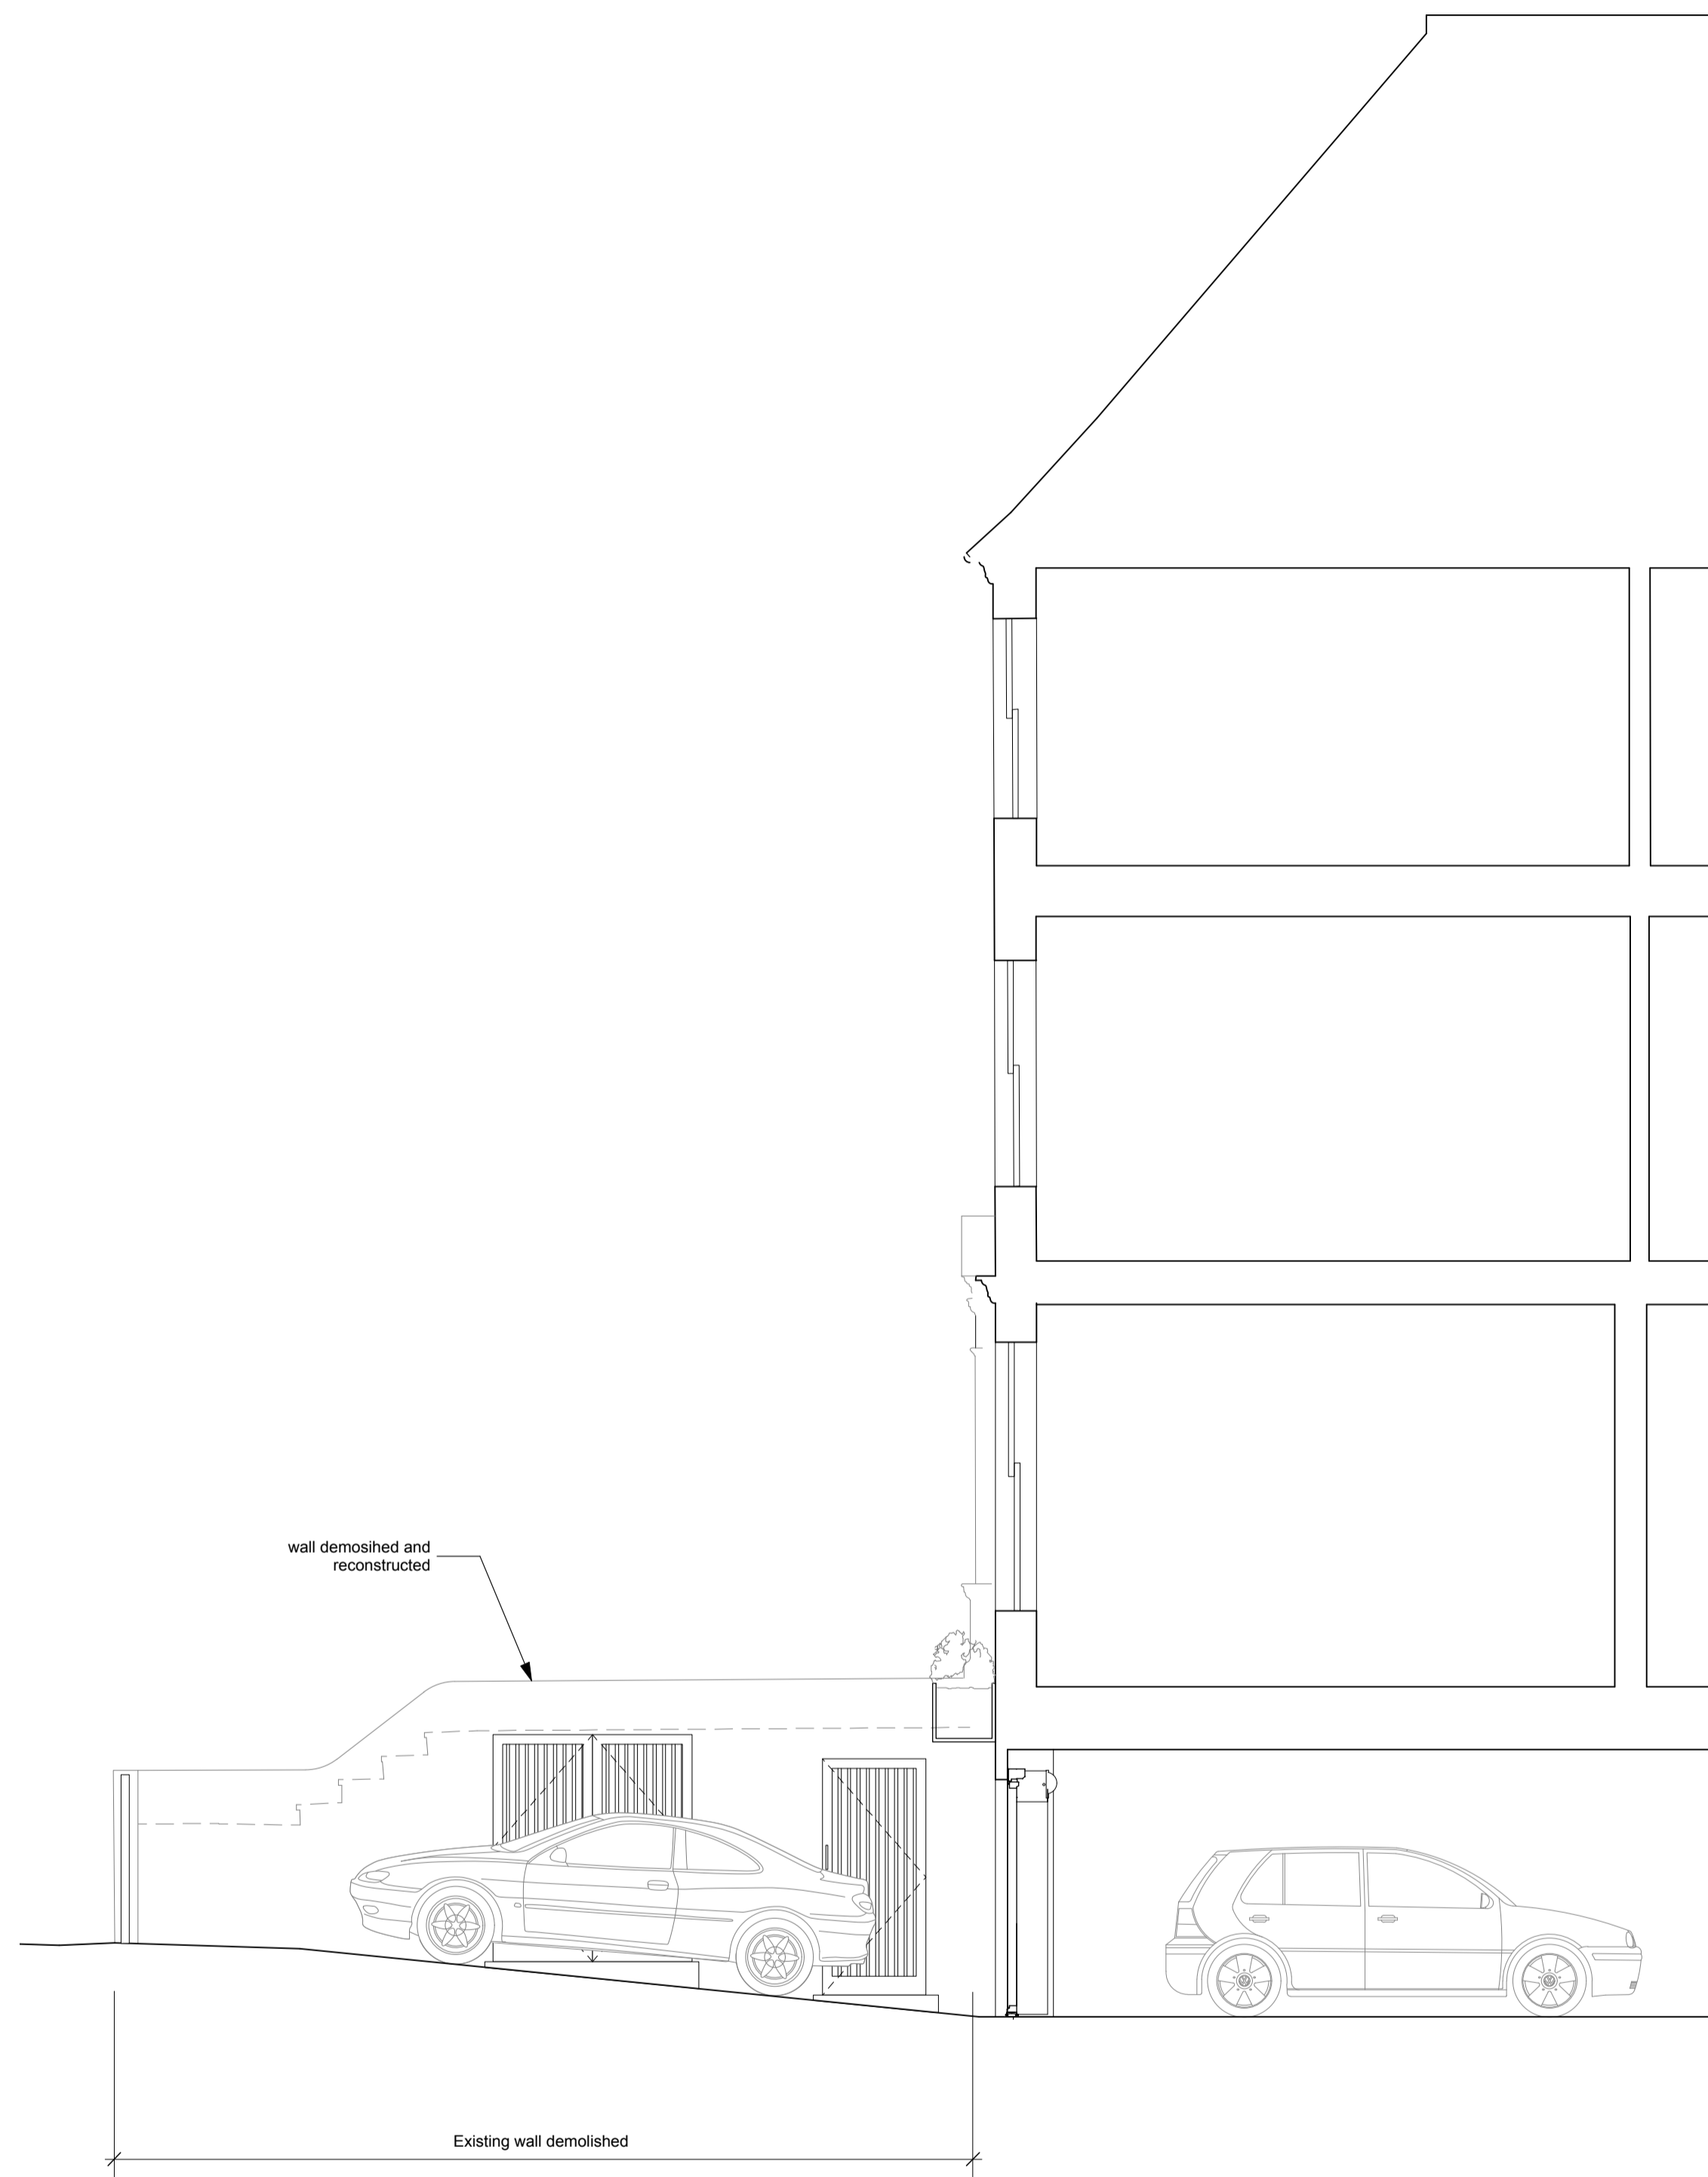

1 EXISTING CONSENTED SECTION

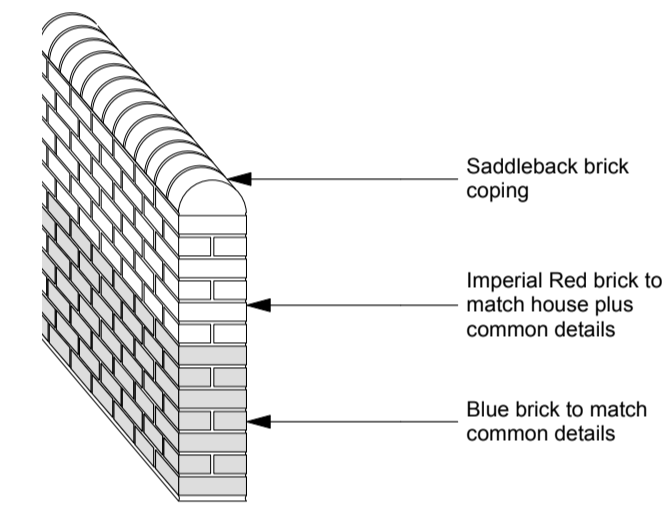

3 TYPICAL SECTION

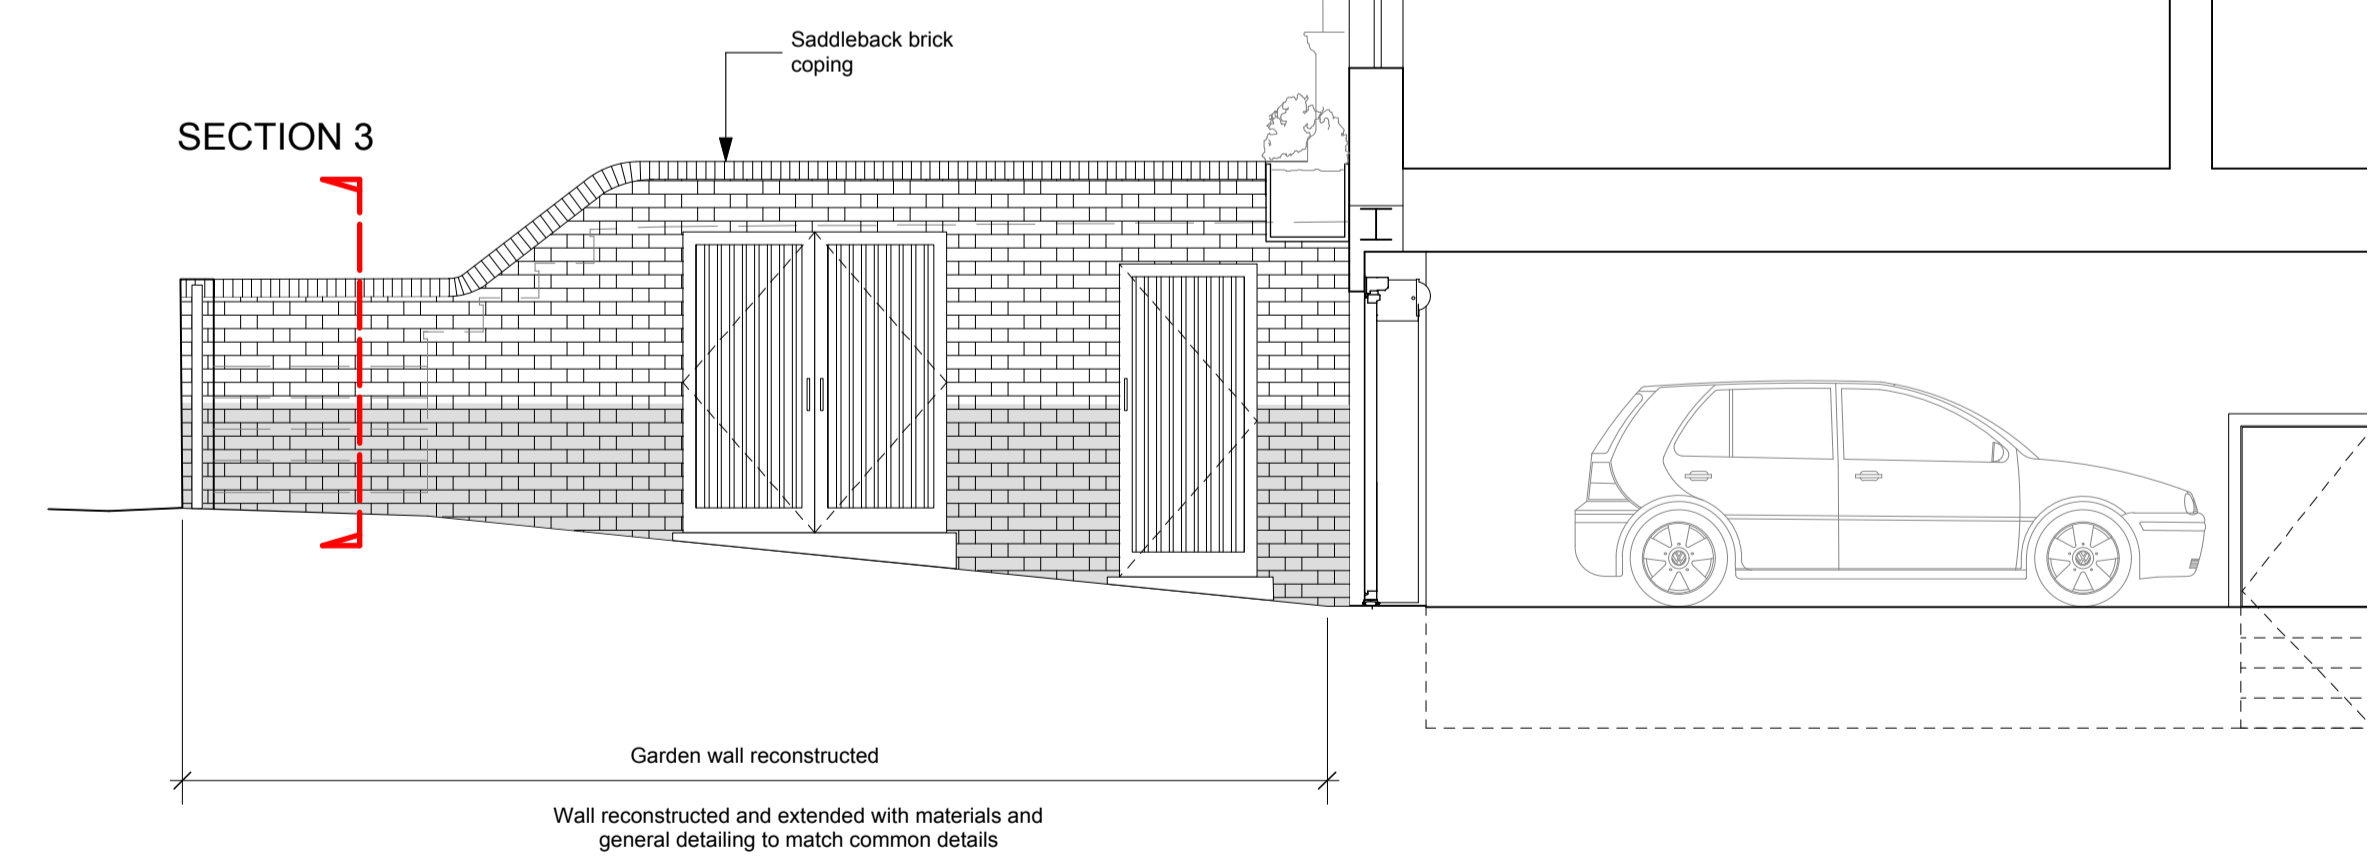

2 PROPOSED SECTION

GENERAL NOTES:
 Do not scale from this drawing.
 Check drawing on receipt and immediately report any discrepancies to the Architect. Verify all dimensions and levels on site prior to construction.
 The contents of this drawing are Stiff + Trevillion Architects LLP copyright and shall not be re-used without their written permission.

No.	Date	Revision Notes
A	14/4/16	Planning consent application 2016

PLANNING

Stiff + Trevillion

Stiff + Trevillion Architects Ltd
 16 Woodfield Road
 London W9 2BE

T +44(0)20 8940 5550
 F +44(0)20 8949 8668
 mail@stiffandtrevillion.com
 www.stiffandtrevillion.com

Project **4 WEDDERBURN ROAD LONDON NW3**

Drawing **ELEVATIONS AS APPROVED & PROPOSED**

Project No	Drawing No	Revision
3786	2 085 03	A

Scale 1:50 @ A1
 1:100 @ A3 Date JULY 2015 Revised 14.04.16