
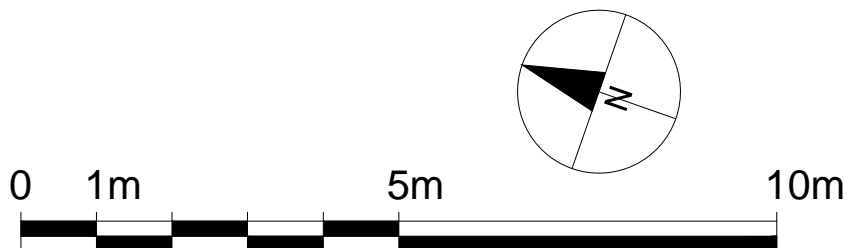


Typology	G.I.A
2 Bedroom 4 Persons	86.45 Sqm

GLASTONBURY STREET

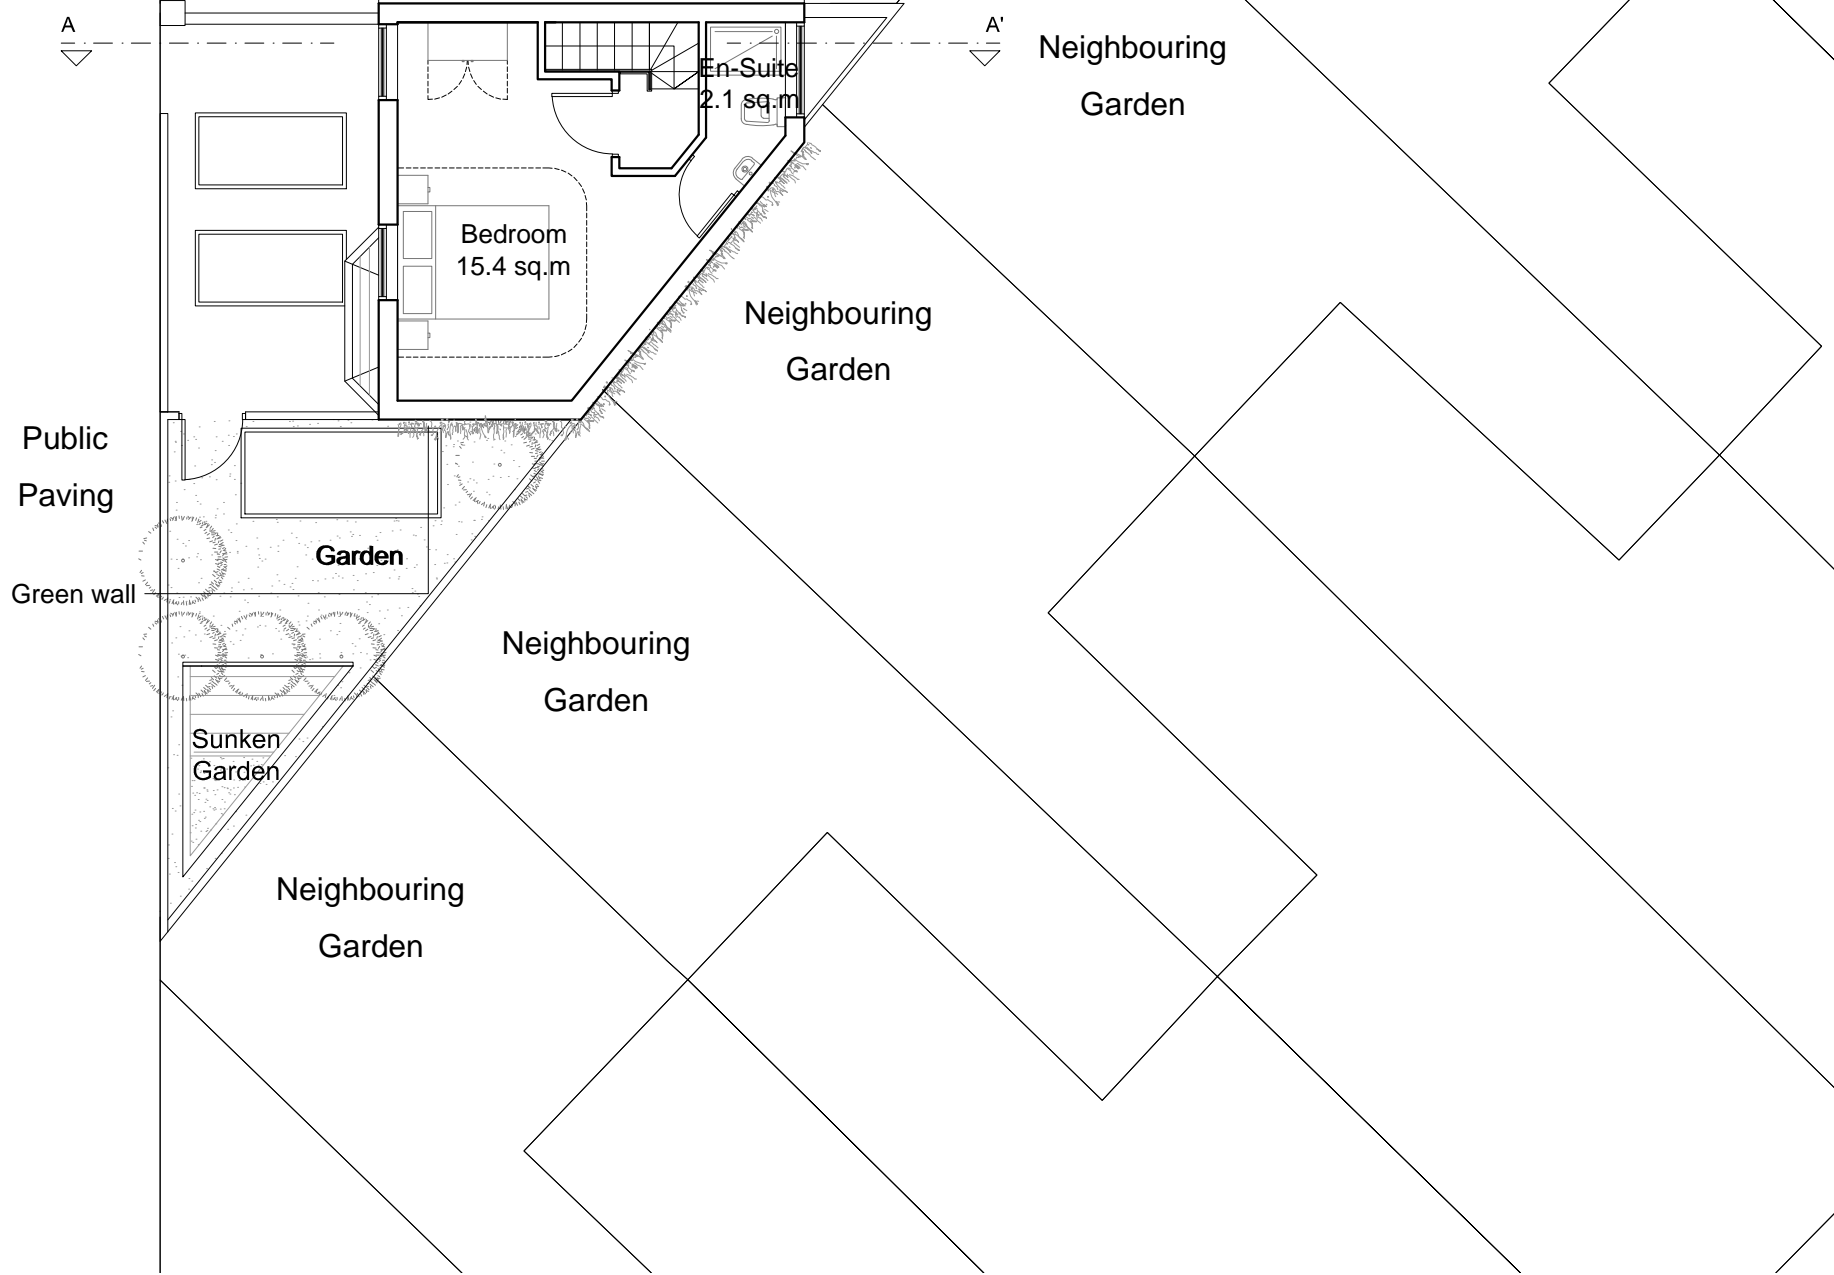

**DRAWING NOTES**


Dimensions: Written dimensions to be taken in preference to scaled dimensions. The Contractor is responsible for checking all dimensions before work starts.

Local Authority: All work is to be carried out to the requirements, and to the satisfaction of the Local Authority. These drawings are for planning purposes only.

Discrepancies: Any discrepancies to be brought to the attention of Drawing And Planning Ltd. Immediately.

**REVISIONS**

REV	DATE	DESCRIPTION	BY	BY

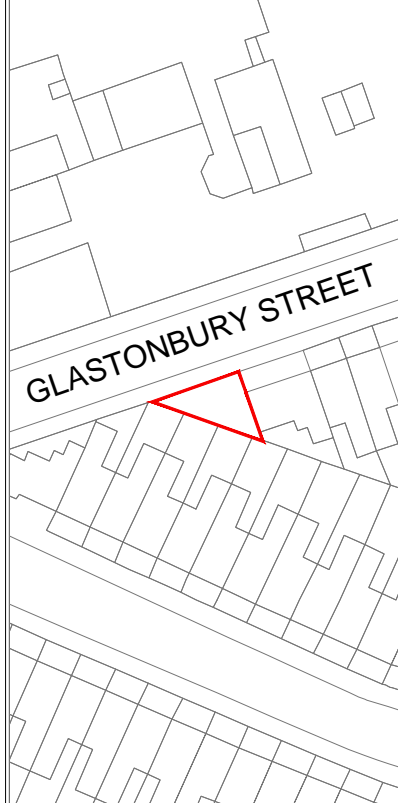

**PROJECT TITLE**  
1a Glastonbury Street,  
NW6 1QJ

**DRAWING TITLE**  
Proposed - First Floor

**CLIENT**  
Cape Property Holdings  
Ltd.

<b>DRAWING No</b>	<b>REV</b>
GLAST-P202	/

**SCALE @A3 1:100**

<b>DATE</b>	<b>DRAWING STATUS</b>
May 2016	Planning

