

DO NOT SCALE

SAFETY, HEALTH AND ENVIRONMENTAL INFORMATION

In addition to the hazards/risks normally associated with the types of work detailed on this drawing, note the following:

CONSTRUCTION

MAINTENANCE/CLEANING

DECOMMISSIONING/DEMOLITION

It is assumed that all works will be carried out by a competent contractor working, where appropriate, to an approved method statement

NOTES


1. DO NOT SCALE FROM THIS DRAWING.
2. ALL MEASUREMENTS ARE IN MILLIMETRES UNLESS STATED OTHERWISE.
3. THIS DRAWING IS TO BE READ IN CONJUNCTION WITH THE SPECIFICATION AND ALL RELEVANT ARCHITECTURAL, ELECTRICAL, MECHANICAL AND STRUCTURAL DRAWINGS.

Millimetres

0

10

100

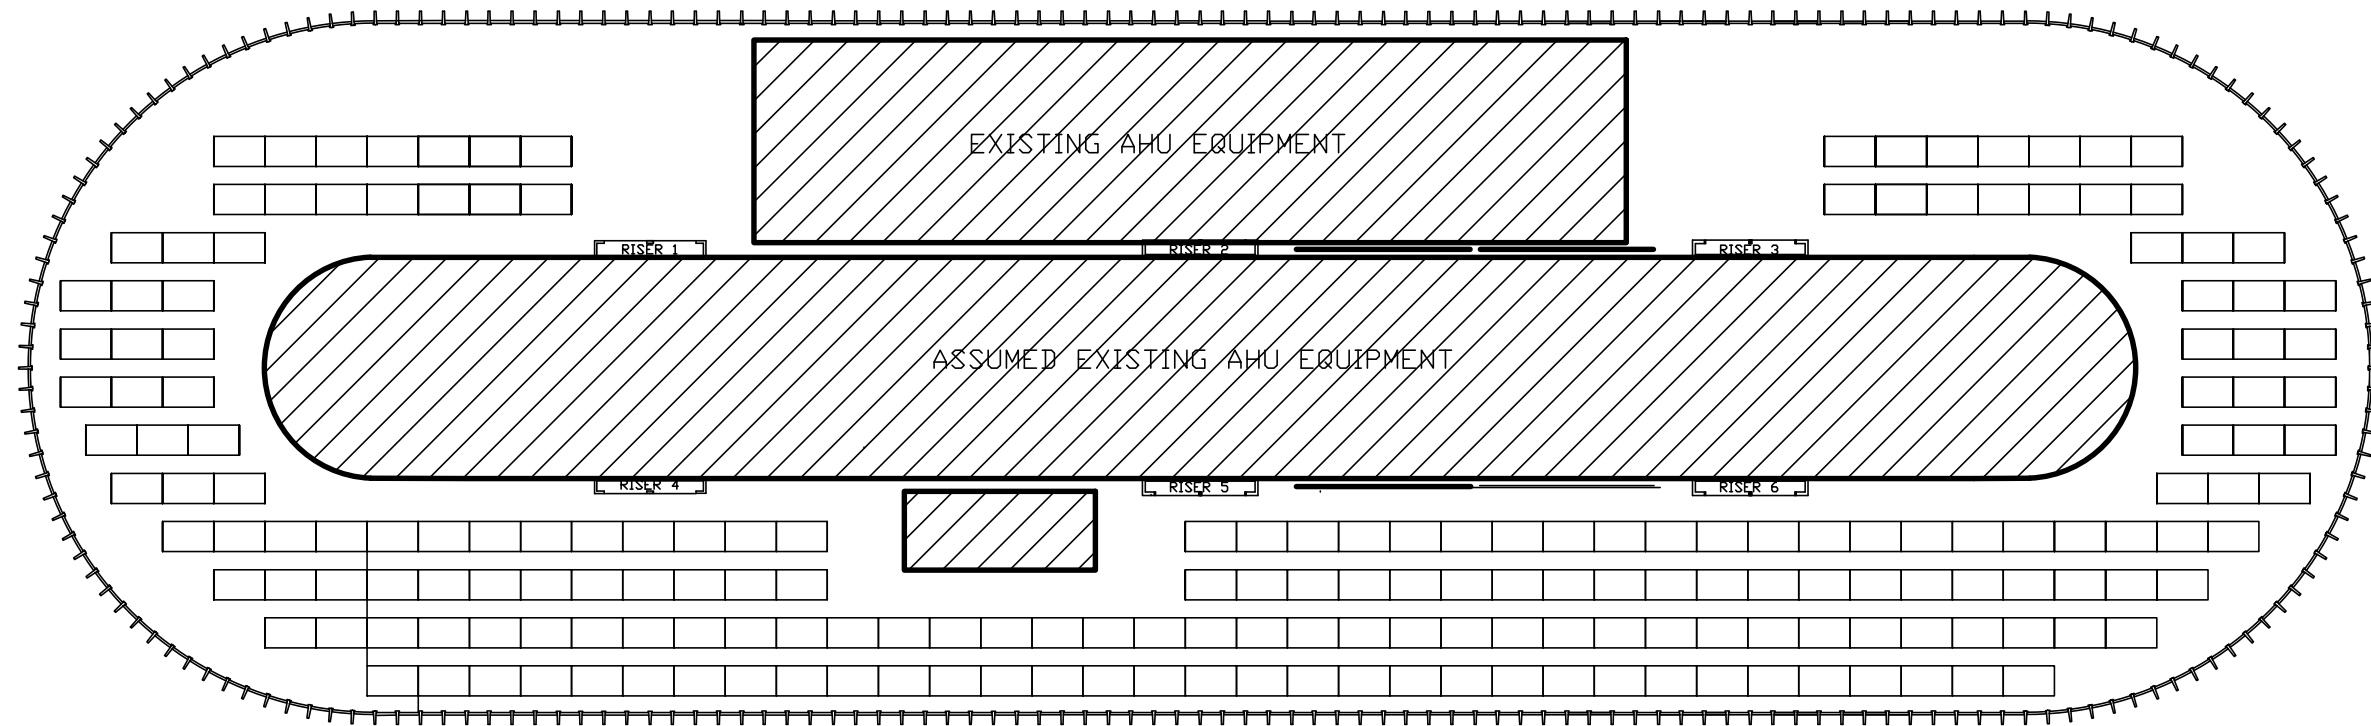

ASSUMED ROOF FLOOR

Rev.	Date	Description	By	Chk'd	App'd

FOR INFORMATION		SO
		Woodcote Grove Ashley Road Epsom Surrey KT18 5BW Tel: +44 (0)1372 726140 Fax: +44 (0)1372 740065 www.atkinsglobal.com
Copyright © Atkins Limited (2015)		
Client		

Project Title
SWISS COTTAGE LIBRARY

Drawing Title
PROPOSED INDICATIVE PV LAYOUT

Scale	Designed	Drawn	Checked	Authorised
1:250	JM	JM	—	—
Original Size	Date	Date	Date	Date
A3	24.04.16	24.04.16	24.04.16	24.04.16
Drawing Number	Revision			
5146598-ATK-Z1-ZZ-PL-E-3301	P1.1			