


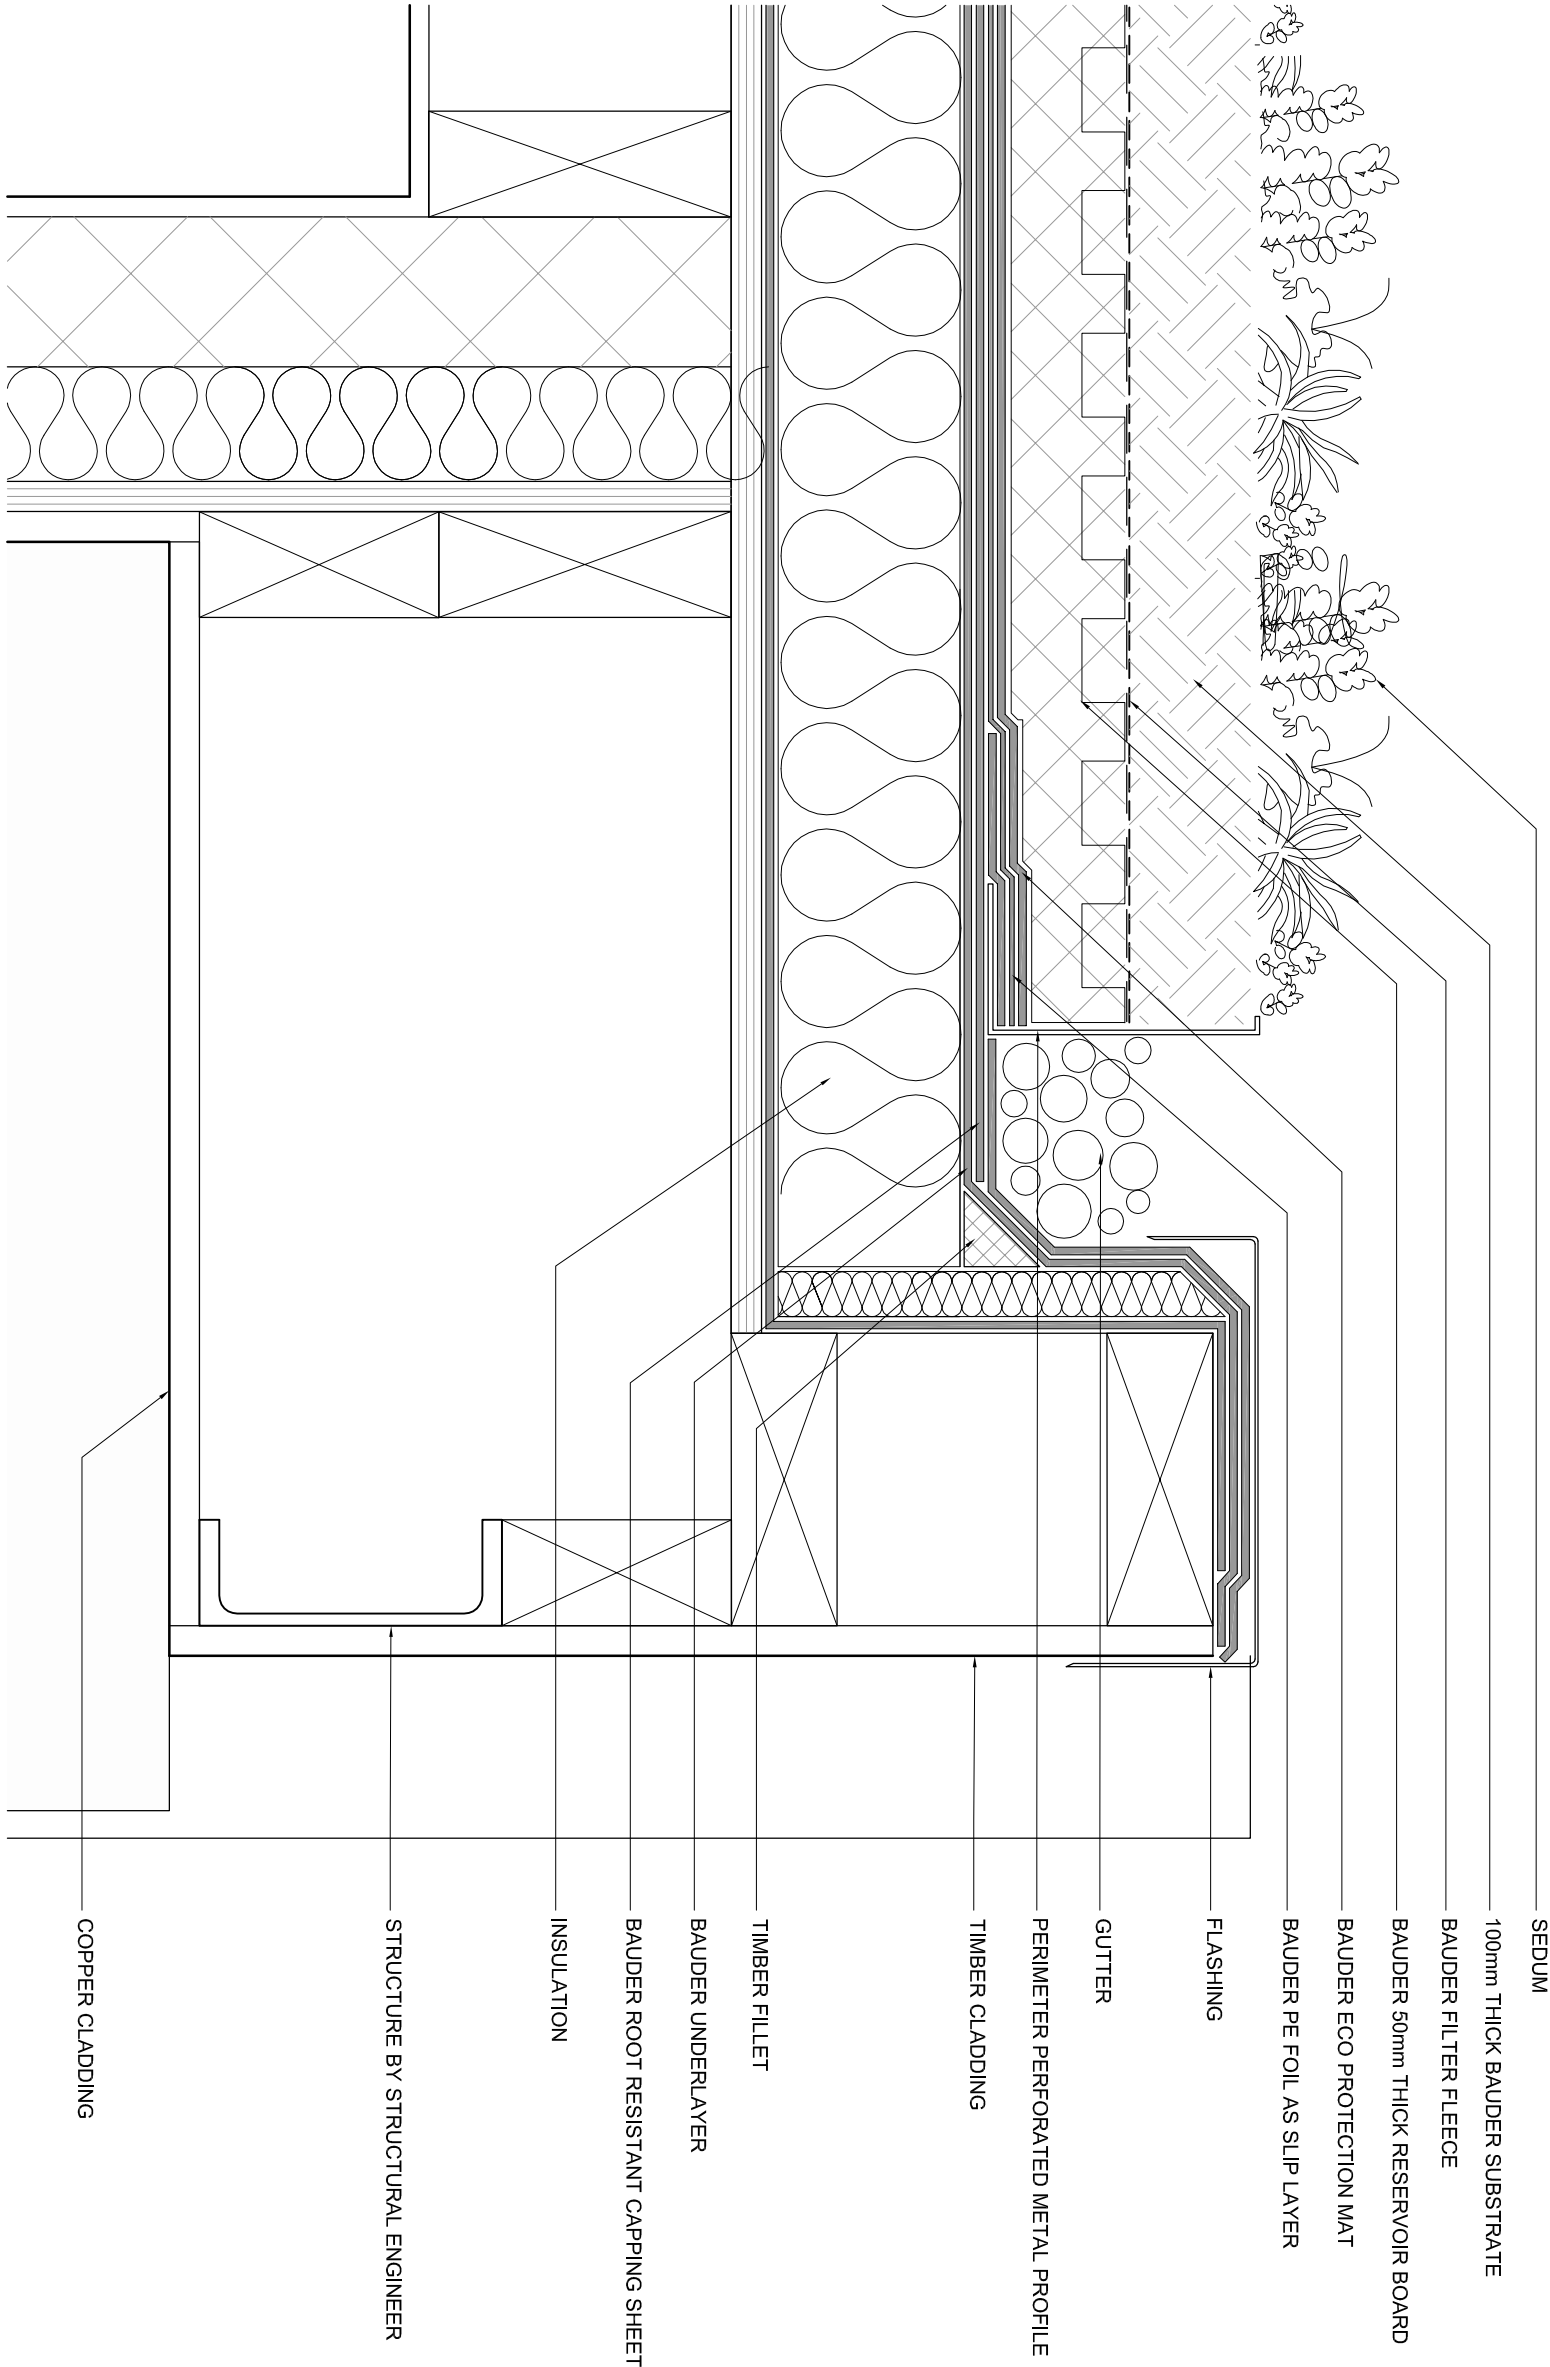

KLIPPAN HOUSE
50 WELL WALK
LONDON NW3
GREEN ROOF DETAIL

DWG No.: KHW/P501
SCALE: 1:5 @A3
DATE: JUNE 2009

belsize
architects

© COPYRIGHT
NOT TO BE REPRODUCED OR USED
WITHOUT PERMISSION
48 PARKHILL ROAD LONDON NW3 2YP
TEL 020 7482 4420 FAX 020 7482 4186
EMAIL: MAIL@BELSIZEARCHITECTS.COM