



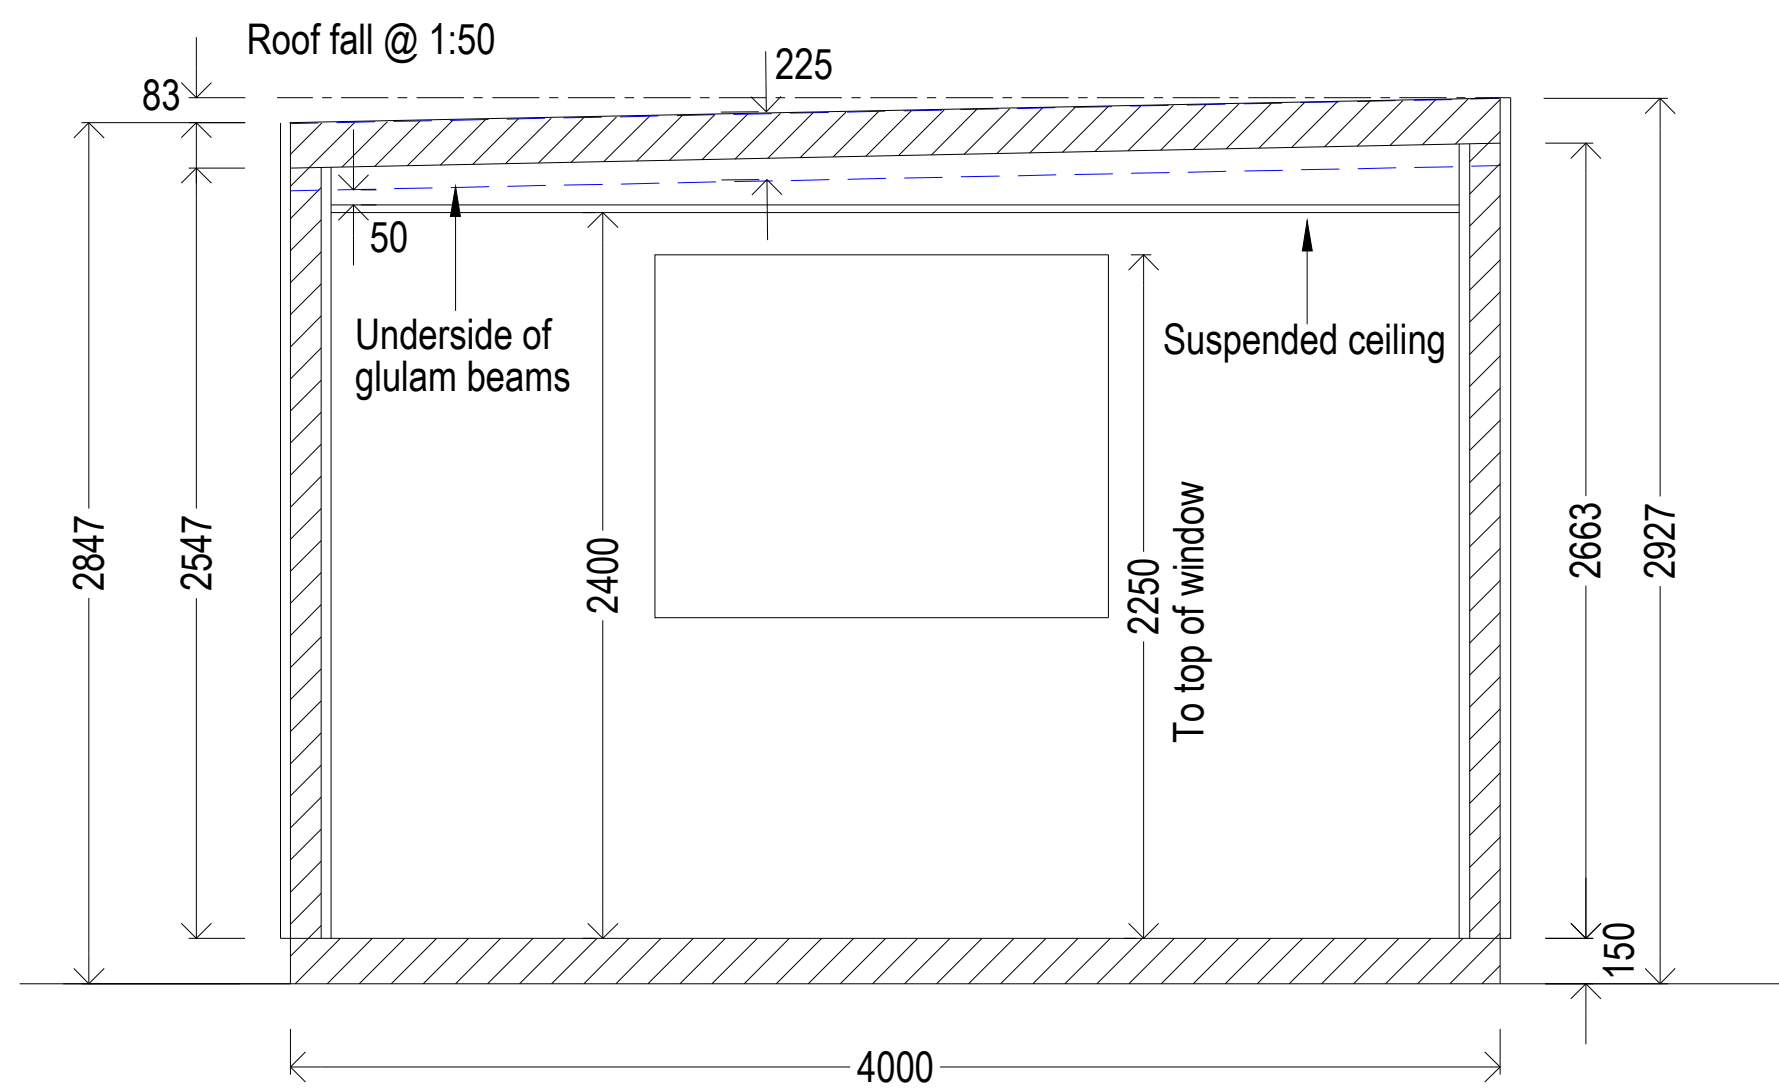

Section A - A (1:25)

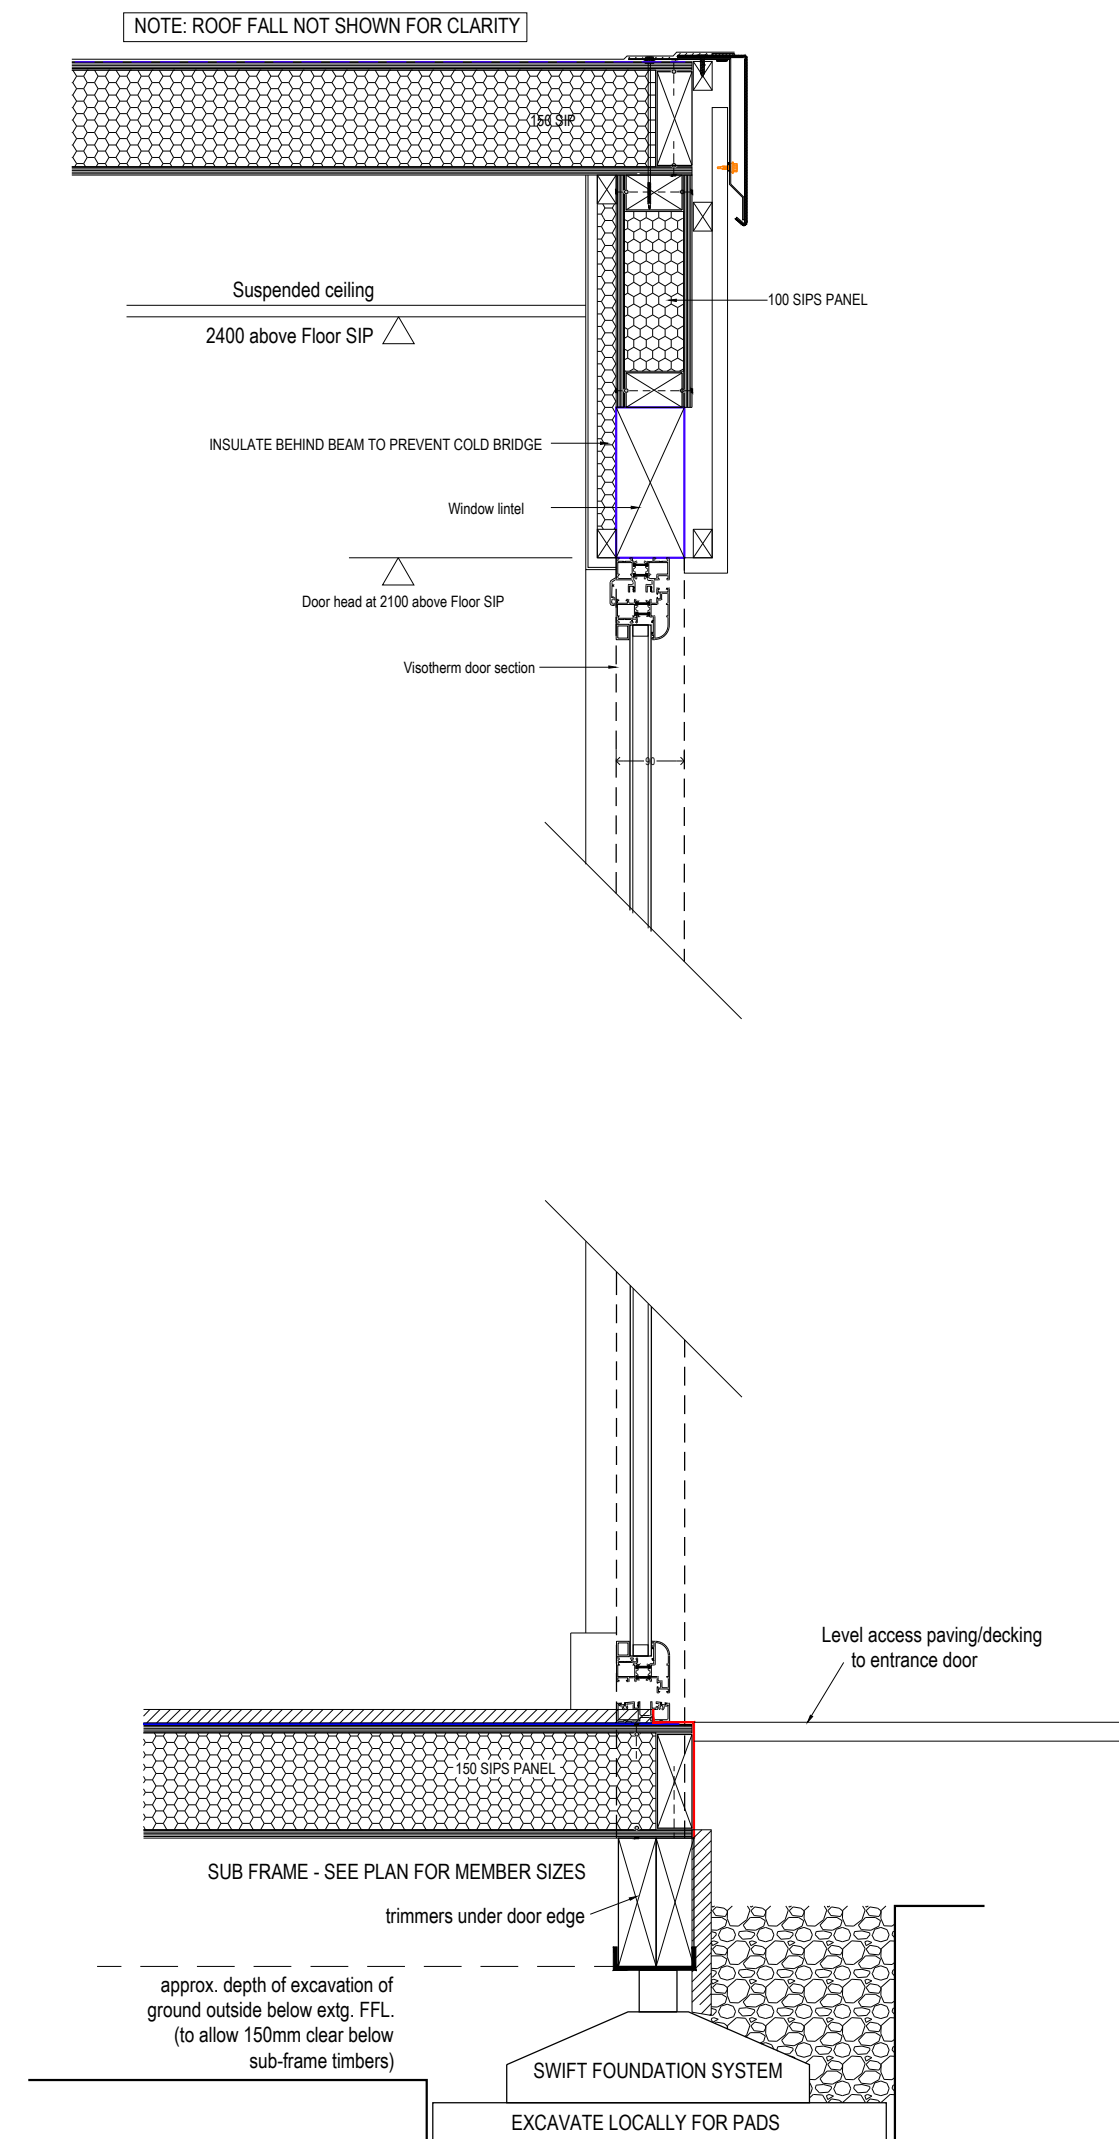

Section B - B (1:10)

REV.	DATE	DESCRIPTION
New 'Qube'		
SECTION AND DETAILS		
DRG.	5055/ 5	
SCALE	1:50	SHEET SIZE A2
DATE	19.02.2016	
DRN/CHD	IB	
University College London, Gower Street, London, WC1E		
The Qube		
26 Abington Grove Northampton NN1 4QX mick@theqube.co.uk www.theqube.co.uk		

