


Section A

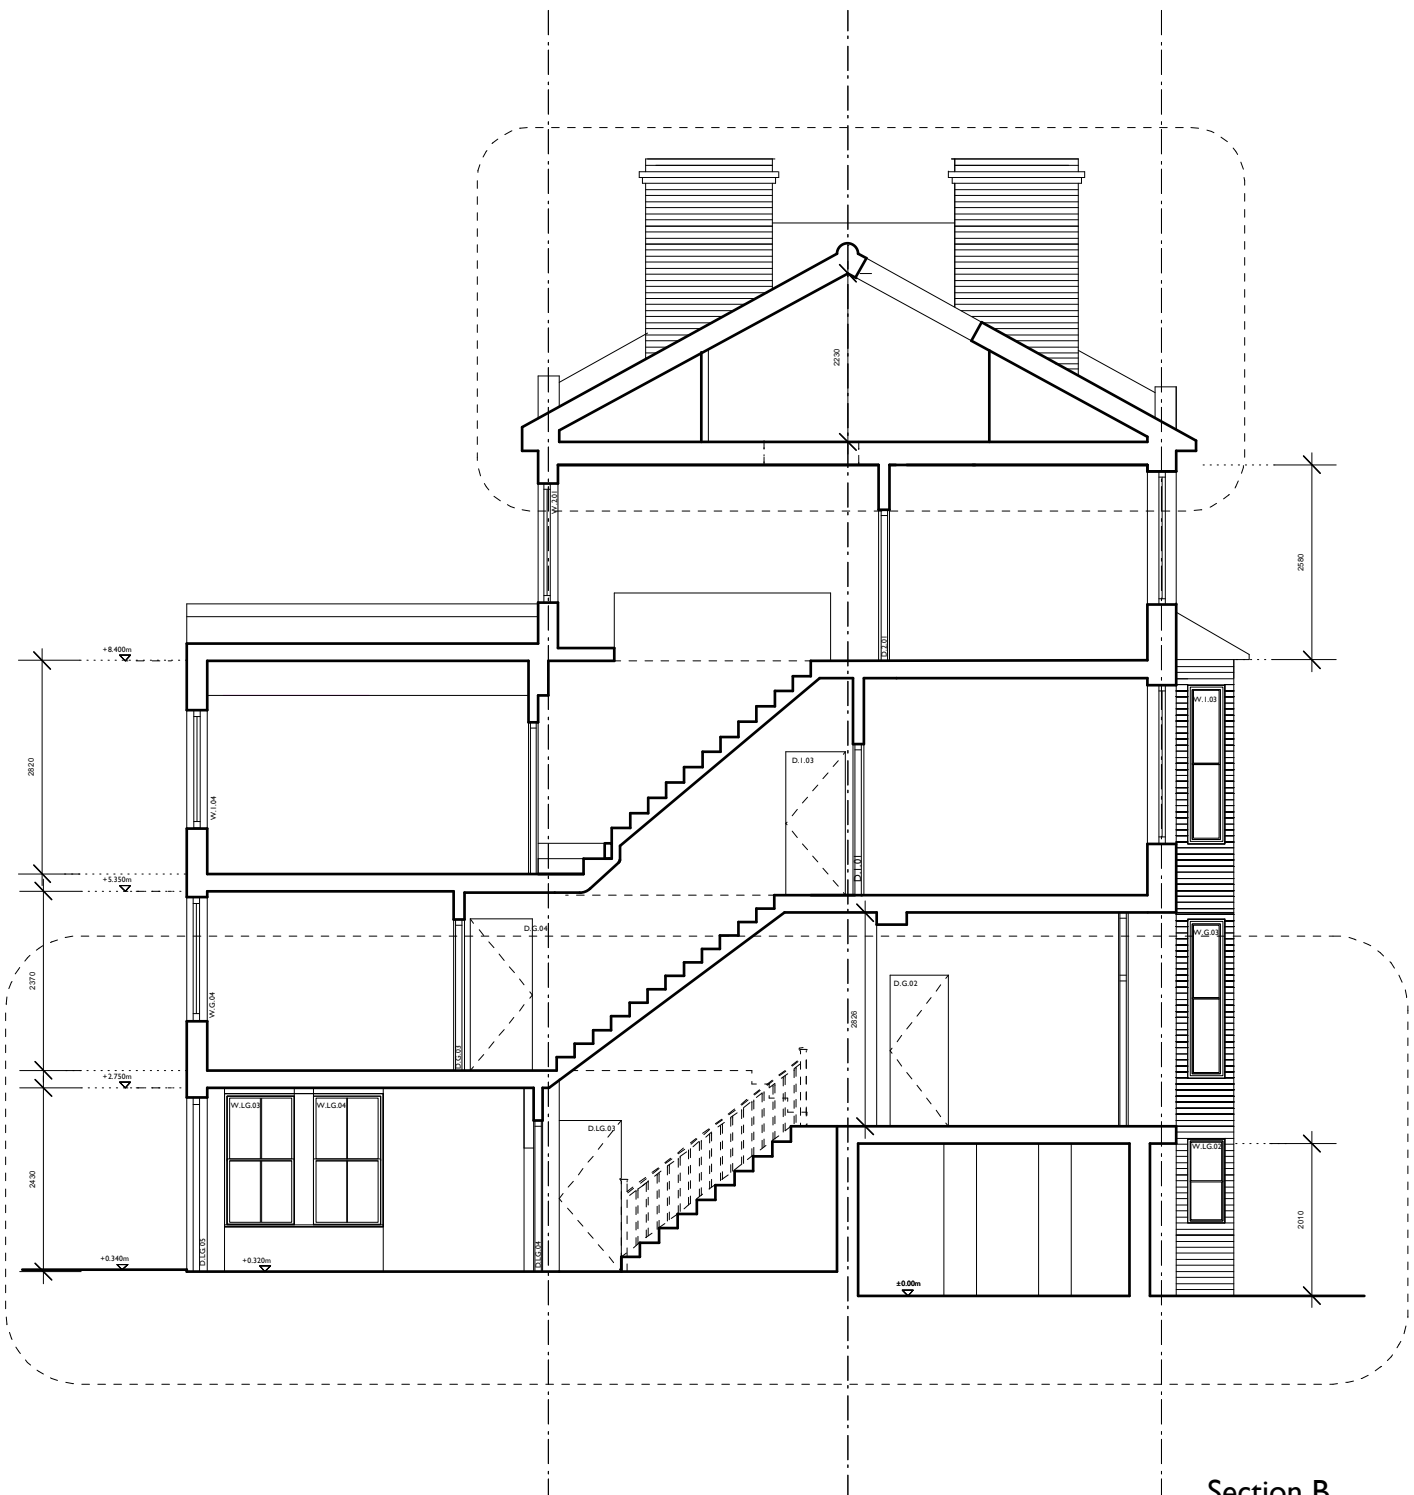

Section B

MARTINS CAMISULI Unit I, 2A Oakford Road, London NW5 1AH Tel 020 7267 86 22 WWW.martinscamisuli.co.uk

JOB TITLE: 74 Burghley road **REVISION:**
DRWG TITLE: Existing Section A&B
DRWG NO: MC/141(01)_11
SCALE: 1.100
DATE: April 2016



**DESIGN DRAWING FOR INFORMATION ONLY, AND IS NOT TO BE CONSTRUCTED FROM.
 ALL DIMENSIONS TO BE CHECKED ON SITE. THIS DRAWING IS COPYRIGHT**