


report any discrepancies to the Architect.
 Verify all dimensions and levels on site prior to construction.
 The contents of this drawing are Stiff + Trevillion Architects LLP copyright and shall not be re-used without their written permission.

No.	Date	Revision Notes
A	6/7/09	EXTERNAL SEATING LAYOUT REVISED

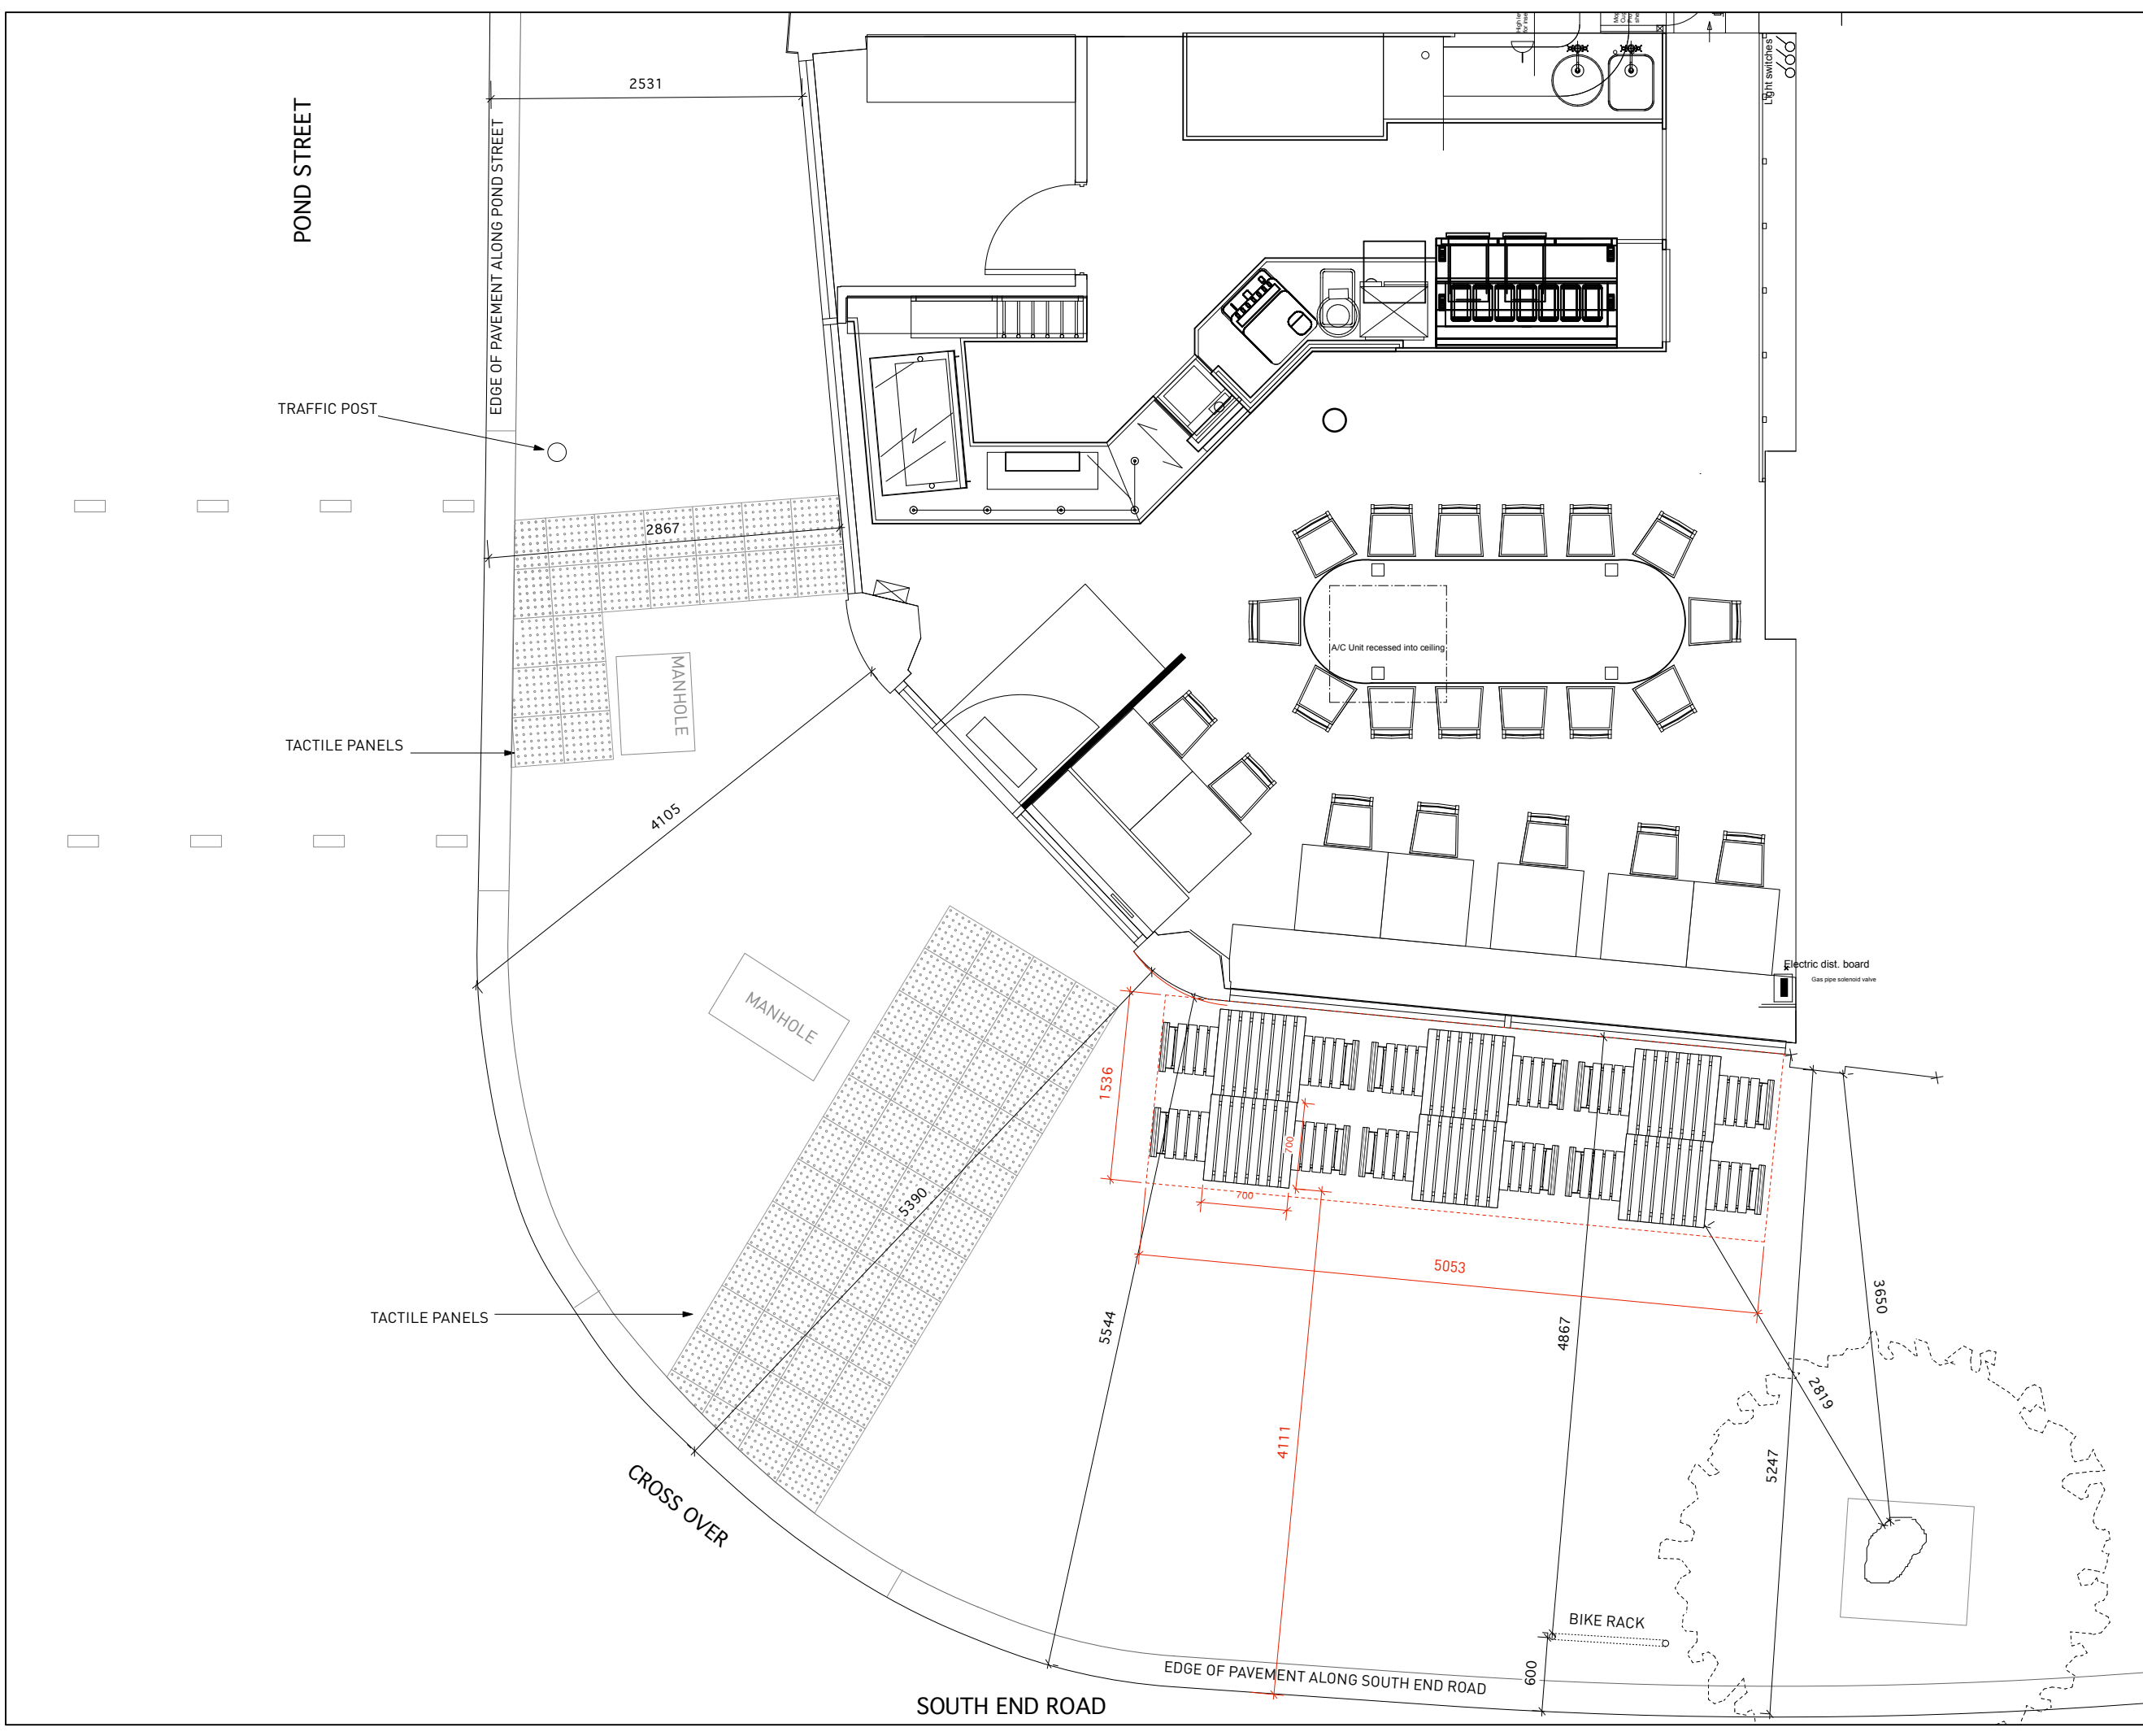

PLANNING

Stiff + Trevillion

Stiff + Trevillion Architects LLP
 16 Woodfield Road
 London W9 2BE
 T +44(0)20 8960 5550
 F +44(0)20 8969 8668
 mail@stiffandtrevillion.com
 www.stiffandtrevillion.com

Project **LPQ HAMPSTEAD**
1 South End Road, NW3 2PT

Drawing **PROPOSED SEATING PLAN**

Project No	Drawing No	Revision
2949	110	A

Scale: 1:50/1:100B A1/A3 Date: JUNE 08 Revised: 06/07/2009