
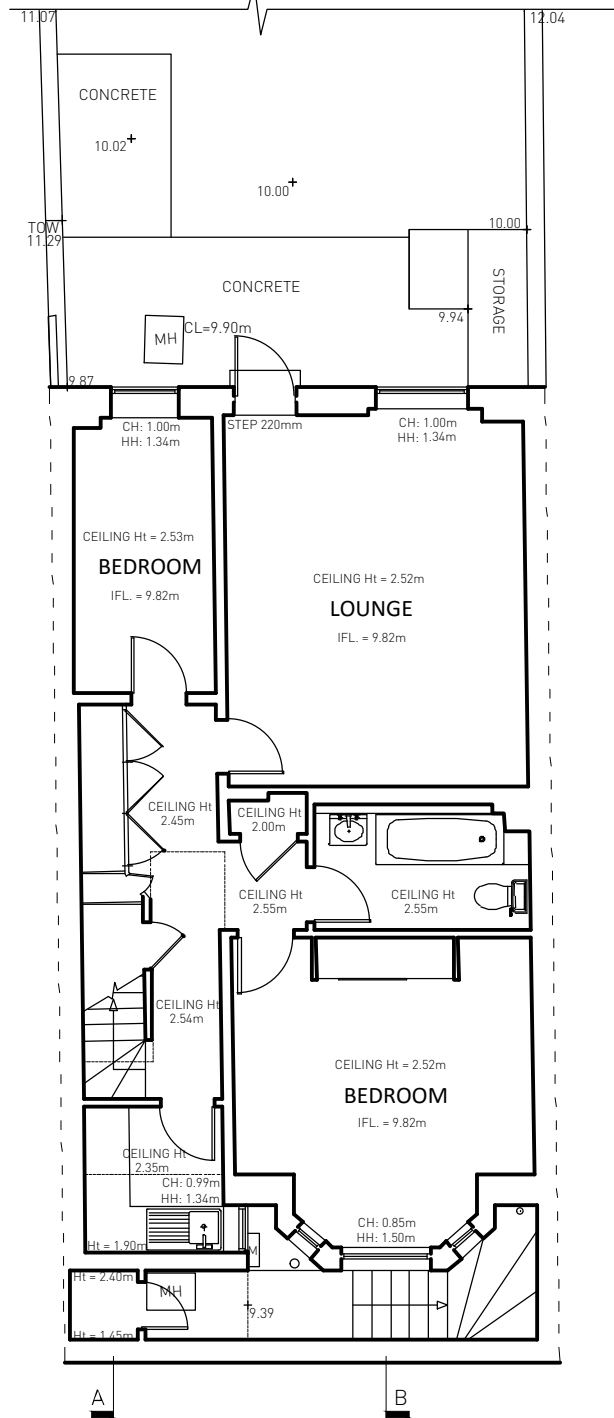
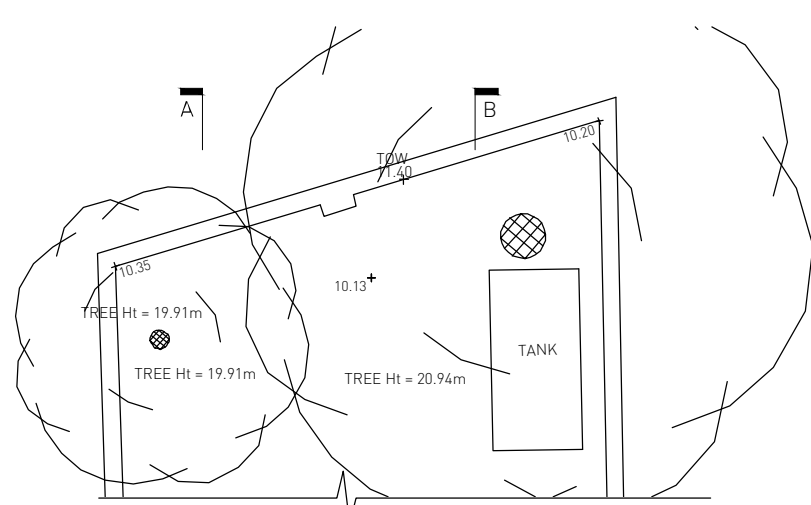



Workstage
3 - DEVELOPED DESIGN

GENERAL NOTES

- No dimensions to be scaled from this drawing
 - Any Discrepancies found between this drawing and other documents should be referred immediately to the consultants
 - This drawing should be removed from currency immediately a revised version is issued
 - All dimensions in mm's
 Nash Baker Ltd, trading as Nash Baker Architects. Company Number. 7488262
 Directors: Simon Baker RIBA, Howard Nash RIBA
- © Copyright Reserved
 This drawing and its subject matter are the confidential property of Nash Baker Architects and shall not be copied, reproduced, used or disclosed to others without the prior written authority of Nash Baker Architects

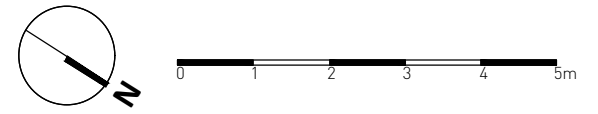

LOWER GROUND FLOOR

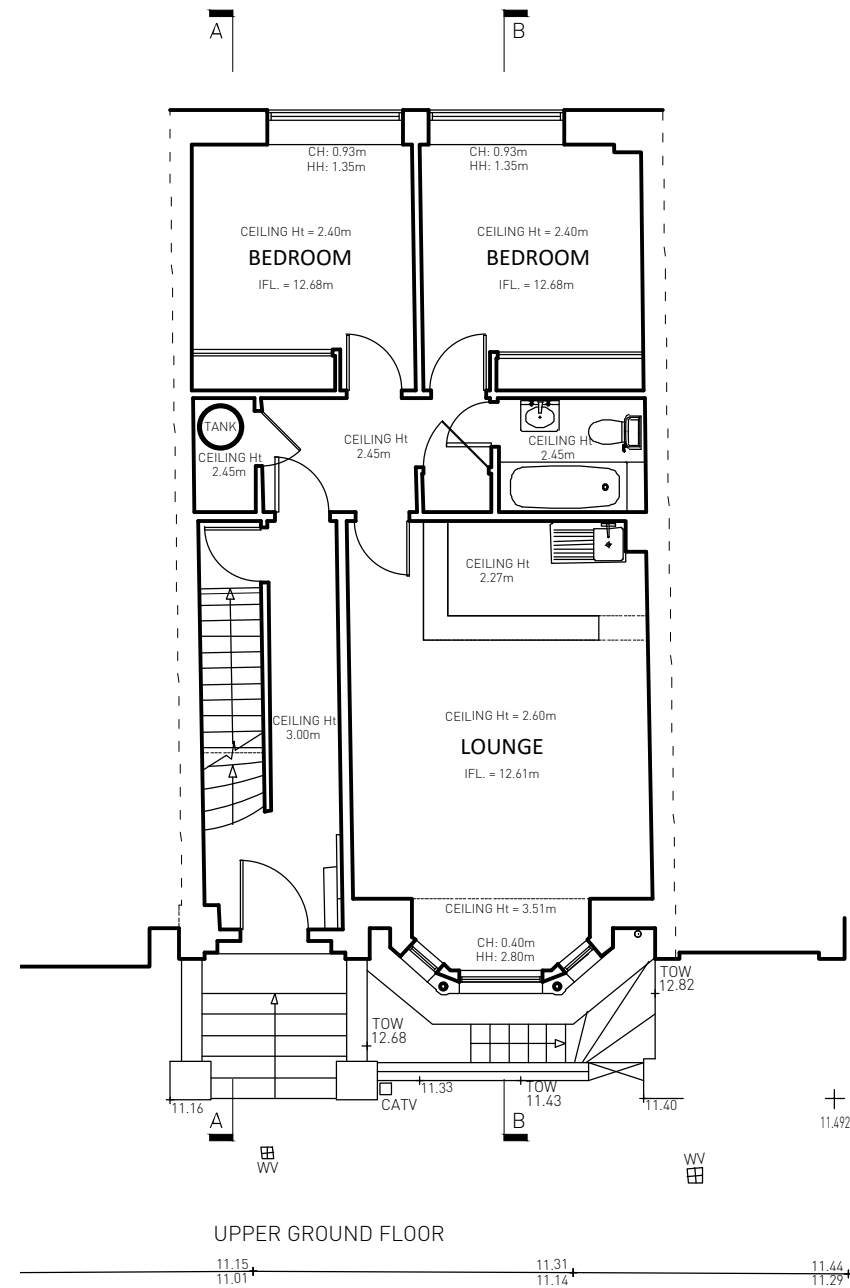

UPPER GROUND FLOOR

PRIMROSE GARDENS
 TARMAC ROAD



Rev	Date	Reason For Issue	Chk
-----	------	------------------	-----

	167-169 KENSINGTON HIGH STREET LONDON, W8 6SH T + 44 (0) 207 229 1558 INFO@NASHBAKER.CO.UK WWW.NASHBAKER.CO.UK		
	PROJECT	39 PRIMROSE GARDENS LONDON, NW3 4UL	
DRAWING TITLE	EXISTING LOWER & UPPER GROUND FLOOR PLANS		
JOB NUMBER	GA035	DRAWING NUMBER	101
DRAWN	AS	CHECKED	--
SCALE	1:100	PAPER SIZE	A3
DATE	11.04.16	REVISION	-

Workstage
3 - DEVELOPED DESIGN


GENERAL NOTES

1. No dimensions to be scaled from this drawing
 2. Any Discrepancies found between this drawing and other documents should be referred immediately to the consultants
 3. This drawing should be removed from currency immediately a revised version is issued
 4. All dimensions in mm's
- Nash Baker Ltd, trading as Nash Baker Architects, Company Number: 7488262
 Directors: Simon Baker RIBA, Howard Nash RIBA
- Copyright Reserved
 This drawing and its subject matter are the confidential property of Nash Baker Architects and shall not be copied, reproduced, used or disclosed to others without the prior written authority of Nash Baker Architects

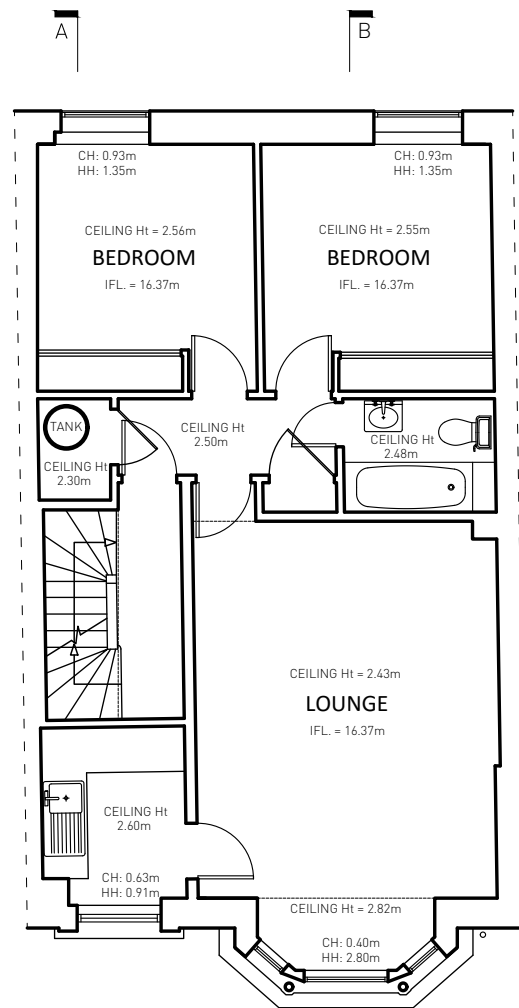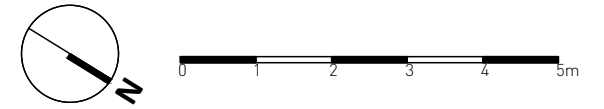

A B

FIRST FLOOR

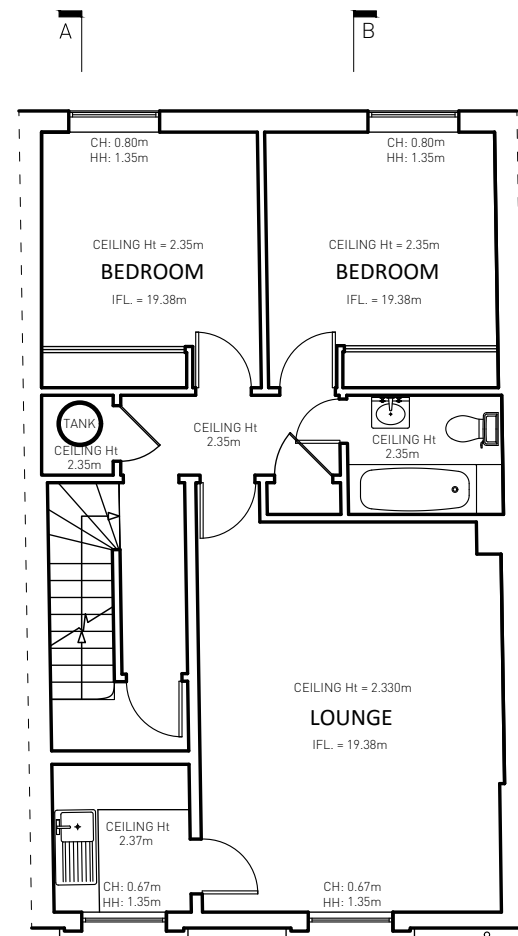

A B

SECOND FLOOR


Rev	Date	Reason For Issue	Chk
-----	------	------------------	-----

	167-169 KENSINGTON HIGH STREET LONDON, W8 6SH T + 44 (0) 207 229 1558 INFO@NASHBAKER.CO.UK WWW.NASHBAKER.CO.UK		
	PROJECT	39 PRIMROSE GARDENS LONDON, NW3 4UL	
DRAWING TITLE	EXISTING FIRST & SECOND FLOOR PLANS		
JOB NUMBER	GA035	DRAWING NUMBER	102
DRAWN	AS	CHECKED	--
SCALE	1:100	PAPER SIZE	A3
DATE	11.04.16	REVISION	-

Workstage
3 - DEVELOPED DESIGN


GENERAL NOTES

1. No dimensions to be scaled from this drawing
 2. Any Discrepancies found between this drawing and other documents should be referred immediately to the consultants
 3. This drawing should be removed from currency immediately a revised version is issued
 4. All dimensions in mm's
- Nash Baker Ltd, trading as Nash Baker Architects, Company Number, 7488262
 Directors: Simon Baker RIBA, Howard Nash RIBA
- © Copyright Reserved
 This drawing and its subject matter are the confidential property of Nash Baker Architects and shall not be copied, reproduced, used or disclosed to others without the prior written authority of Nash Baker Architects

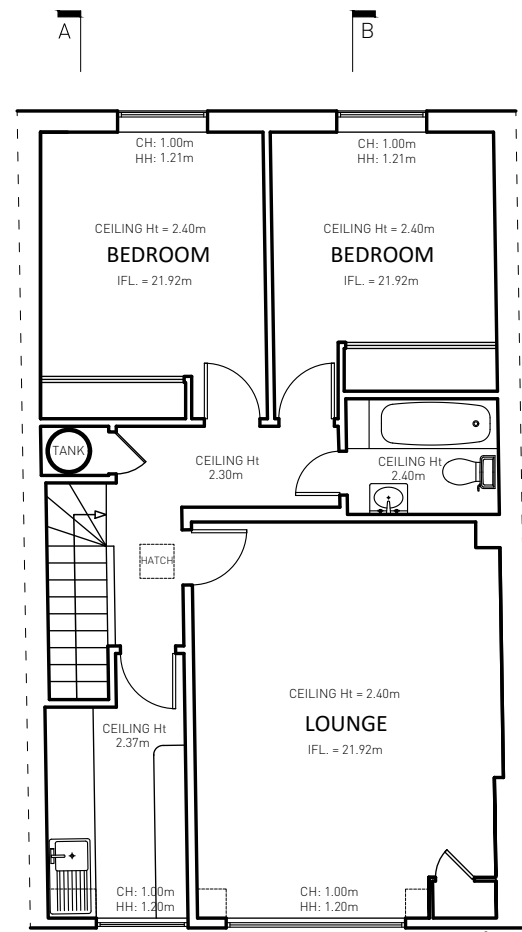

A B

THIRD FLOOR

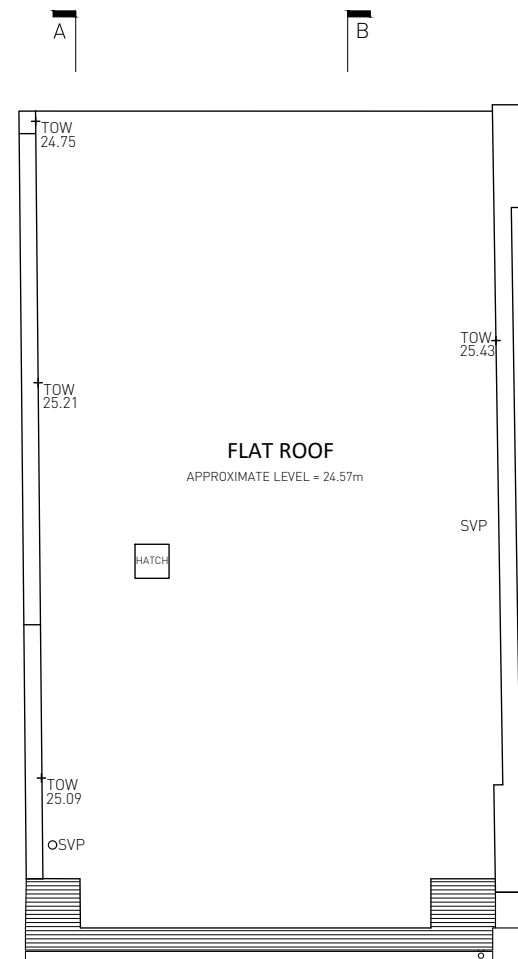

A B

ROOF FLOOR PLAN


Rev	Date	Reason For Issue	Chk
-----	------	------------------	-----

	167-169 KENSINGTON HIGH STREET LONDON, W8 6SH T + 44 (0) 207 229 1558 INFO@NASHBAKER.CO.UK WWW.NASHBAKER.CO.UK		
	PROJECT	39 PRIMROSE GARDENS LONDON, NW3 4UL	
DRAWING TITLE	EXISTING THIRD & ROOF FLOOR PLANS		
JOB NUMBER	GA035	DRAWING NUMBER	103
DRAWN	AS	CHECKED	--
SCALE	1:100	PAPER SIZE	A3
DATE	11.04.16	REVISION	-

Workstage
3 - DEVELOPED DESIGN

GENERAL NOTES

- No dimensions to be scaled from this drawing
 - Any Discrepancies found between this drawing and other documents should be referred immediately to the consultants
 - This drawing should be removed from currency immediately a revised version is issued
 - All dimensions in mm's
- Nash Baker Ltd, trading as Nash Baker Architects, Company Number: 7488262
 Directors: Simon Baker RIBA, Howard Nash RIBA
- Copyright Reserved
 This drawing and its subject matter are the confidential property of Nash Baker Architects and shall not be copied, reproduced, used or disclosed to others without the prior written authority of Nash Baker Architects

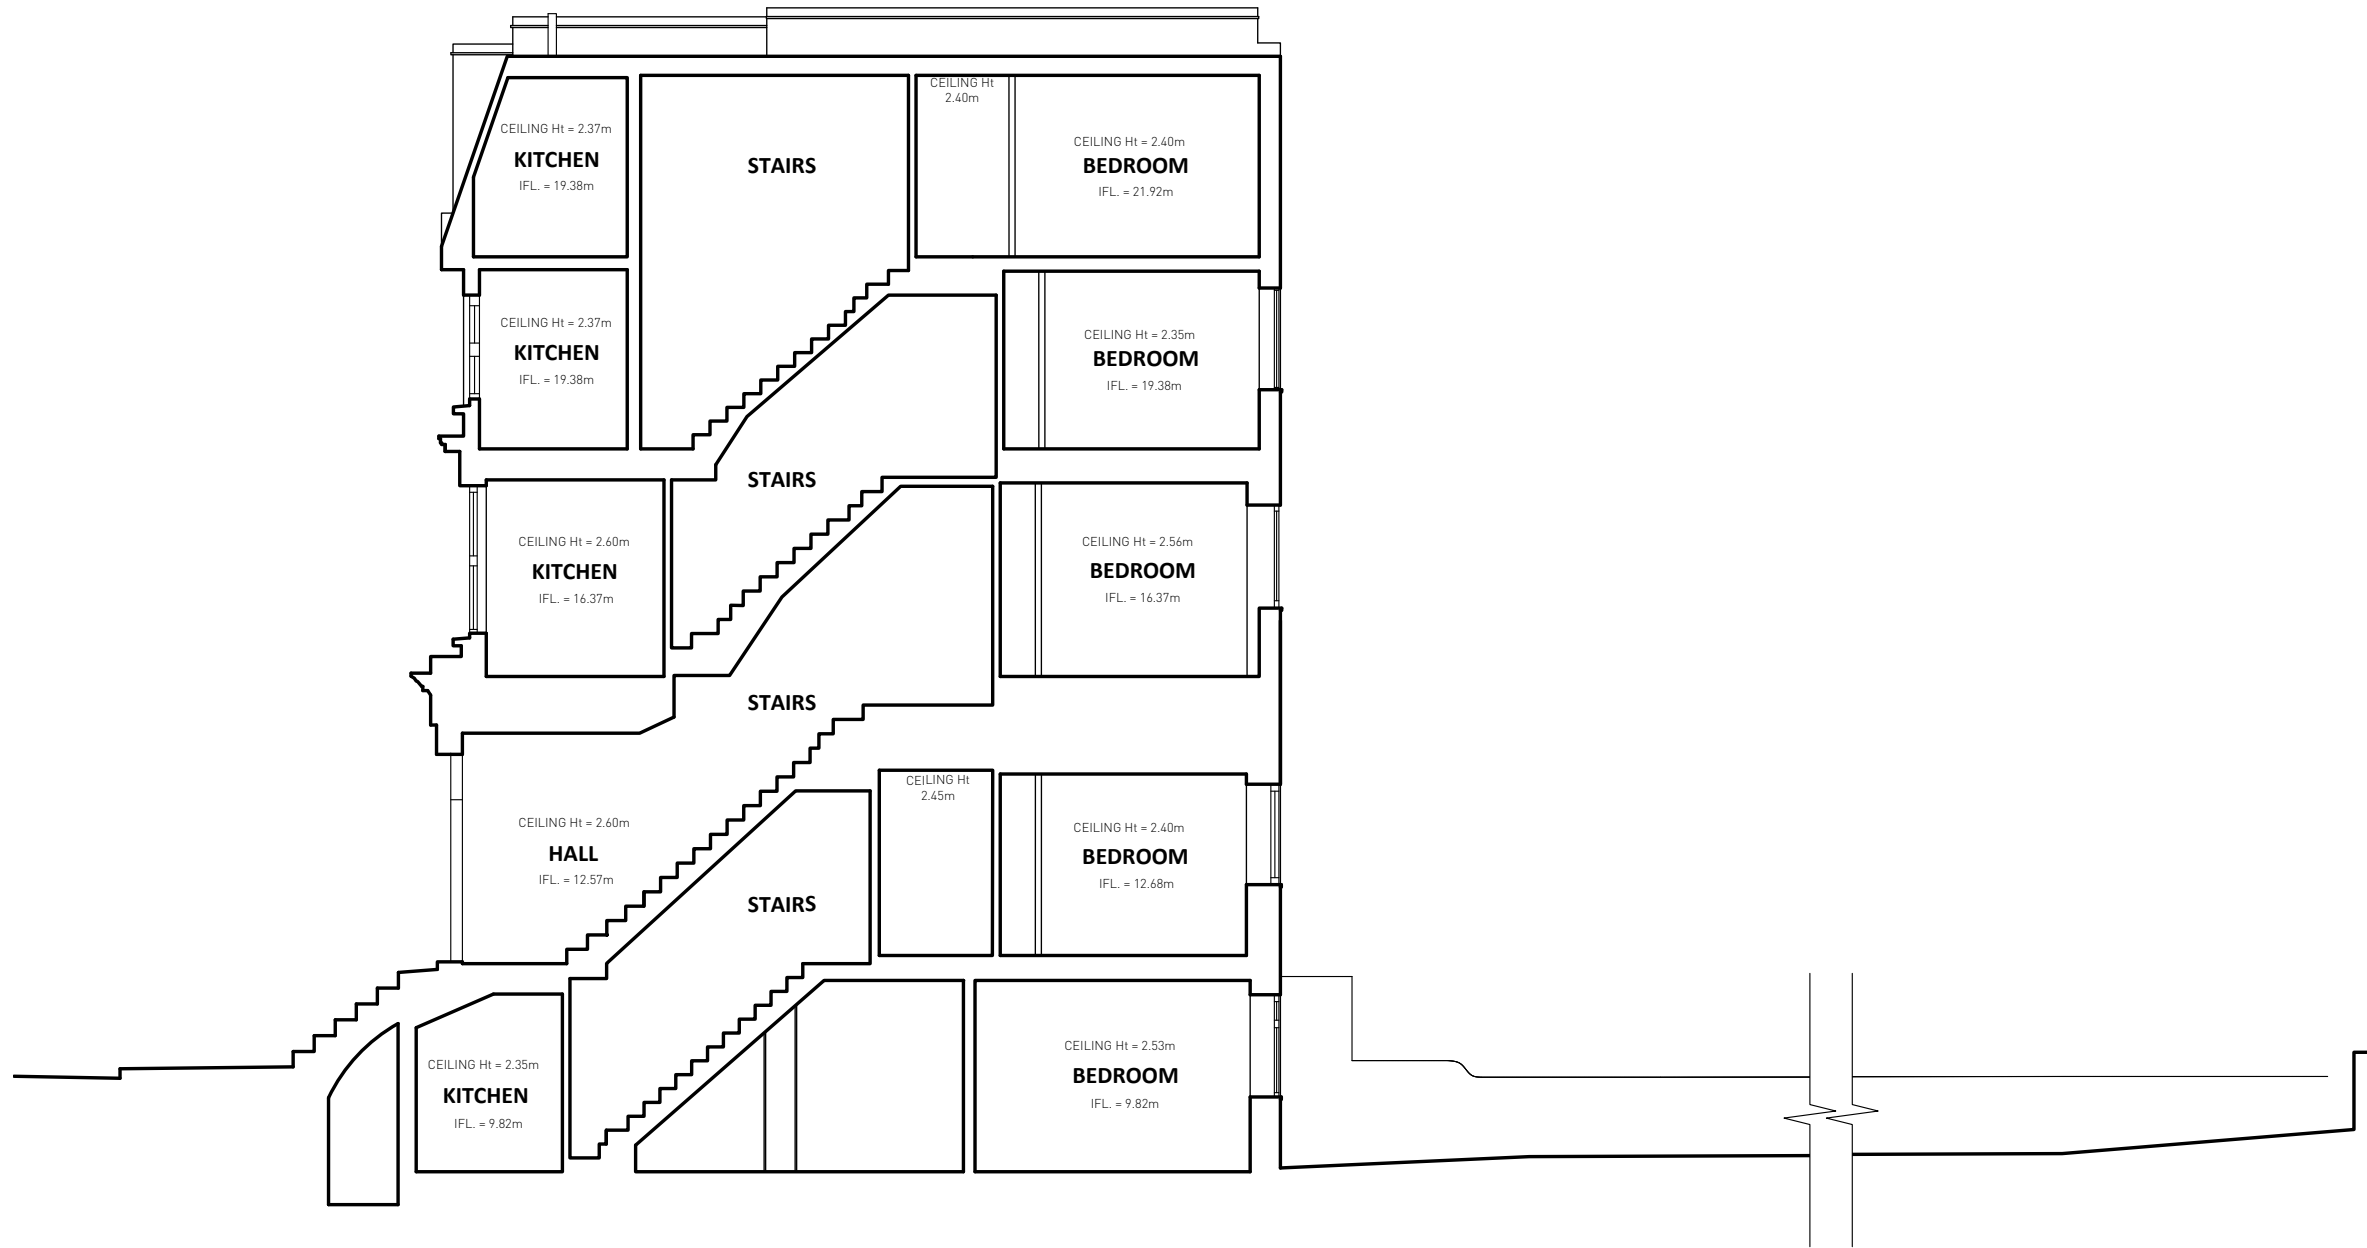

SECTION A-A

Rev	Date	Reason For Issue	Chk
		167-169 KENSINGTON HIGH STREET LONDON, W8 6SH T + 44 (0) 207 229 1558 INFO@NASHBAKER.CO.UK WWW.NASHBAKER.CO.UK	
PROJECT	39 PRIMROSE GARDENS LONDON, NW3 4UL		
DRAWING TITLE	EXISITNG SECTION A-A		
JOB NUMBER	GA035	DRAWING NUMBER	104
DRAWN	AS	CHECKED	--
SCALE	1:100	PAPER SIZE	A3
DATE	11.04.16	REVISION	-

Workstage
3 - DEVELOPED DESIGN

GENERAL NOTES

- No dimensions to be scaled from this drawing
 - Any Discrepancies found between this drawing and other documents should be referred immediately to the consultants
 - This drawing should be removed from currency immediately a revised version is issued
 - All dimensions in mm's
- Nash Baker Ltd, trading as Nash Baker Architects, Company Number, 7488262
 Directors: Simon Baker RIBA, Howard Nash RIBA
- Copyright Reserved
 This drawing and its subject matter are the confidential property of Nash Baker Architects and shall not be copied, reproduced, used or disclosed to others without the prior written authority of Nash Baker Architects



SECTION B-B

Rev	Date	Reason For Issue	Chk
-----	------	------------------	-----

	167-169 KENSINGTON HIGH STREET LONDON, W8 6SH T + 44 (0) 207 229 1558 INFO@NASHBAKER.CO.UK WWW.NASHBAKER.CO.UK		
	PROJECT	39 PRIMROSE GARDENS LONDON, NW3 4UL	
DRAWING TITLE	EXISTING SECTION B-B		
JOB NUMBER	GA035	DRAWING NUMBER	105
DRAWN	AS	CHECKED	--
SCALE	1:100	PAPER SIZE	A3
DATE	11.04.16	REVISION	-

Workstage
3 - DEVELOPED DESIGN

GENERAL NOTES

1. No dimensions to be scaled from this drawing
 2. Any Discrepancies found between this drawing and other documents should be referred immediately to the consultants
 3. This drawing should be removed from currency immediately a revised version is issued
 4. All dimensions in mm's
- Nash Baker Ltd, trading as Nash Baker Architects, Company Number: 7488262
 Directors: Simon Baker RIBA, Howard Nash RIBA

Copyright Reserved
 This drawing and its subject matter are the confidential property of Nash Baker Architects and shall not be copied, reproduced, used or disclosed to others without the prior written authority of Nash Baker Architects



Rev	Date	Reason For Issue	Chk
-----	------	------------------	-----

		167-169 KENSINGTON HIGH STREET LONDON, W8 6SH T + 44 (0) 207 229 1558 INFO@NASHBAKER.CO.UK WWW.NASHBAKER.CO.UK	
PROJECT	39 PRIMROSE GARDENS LONDON, NW3 4UL		
DRAWING TITLE	EXISTING STREET ELEVATION		
JOB NUMBER	GA035	DRAWING NUMBER	106
DRAWN	AS	CHECKED	--
SCALE	1:100	PAPER SIZE	A3
DATE	11.04.16	REVISION	-

GENERAL NOTES

1. No dimensions to be scaled from this drawing
 2. Any Discrepancies found between this drawing and other documents should be referred immediately to the consultants
 3. This drawing should be removed from currency immediately a revised version is issued
 4. All dimensions in mm's
- Nash Baker Ltd, trading as Nash Baker Architects, Company Number: 7488262
 Directors: Simon Baker RIBA, Howard Nash RIBA
- © Copyright Reserved
 This drawing and its subject matter are the confidential property of Nash Baker Architects and shall not be copied, reproduced, used or disclosed to others without the prior written authority of Nash Baker Architects



GARDEN ELEVATION

Rev	Date	Reason For Issue	Chk
-----	------	------------------	-----

	167-169 KENSINGTON HIGH STREET LONDON, W8 6SH T + 44 (0) 207 229 1558 INFO@NASHBAKER.CO.UK WWW.NASHBAKER.CO.UK		
	PROJECT	39 PRIMROSE GARDENS LONDON, NW3 4UL	
DRAWING TITLE	EXISTING GARDEN ELEVATION		
JOB NUMBER	GA035	DRAWING NUMBER	107
DRAWN	AS	CHECKED	--
SCALE	1:100	PAPER SIZE	A3
DATE	11.04.16	REVISION	-