





EXISTING ELEVATION D
SCALE 1:100 @ A1

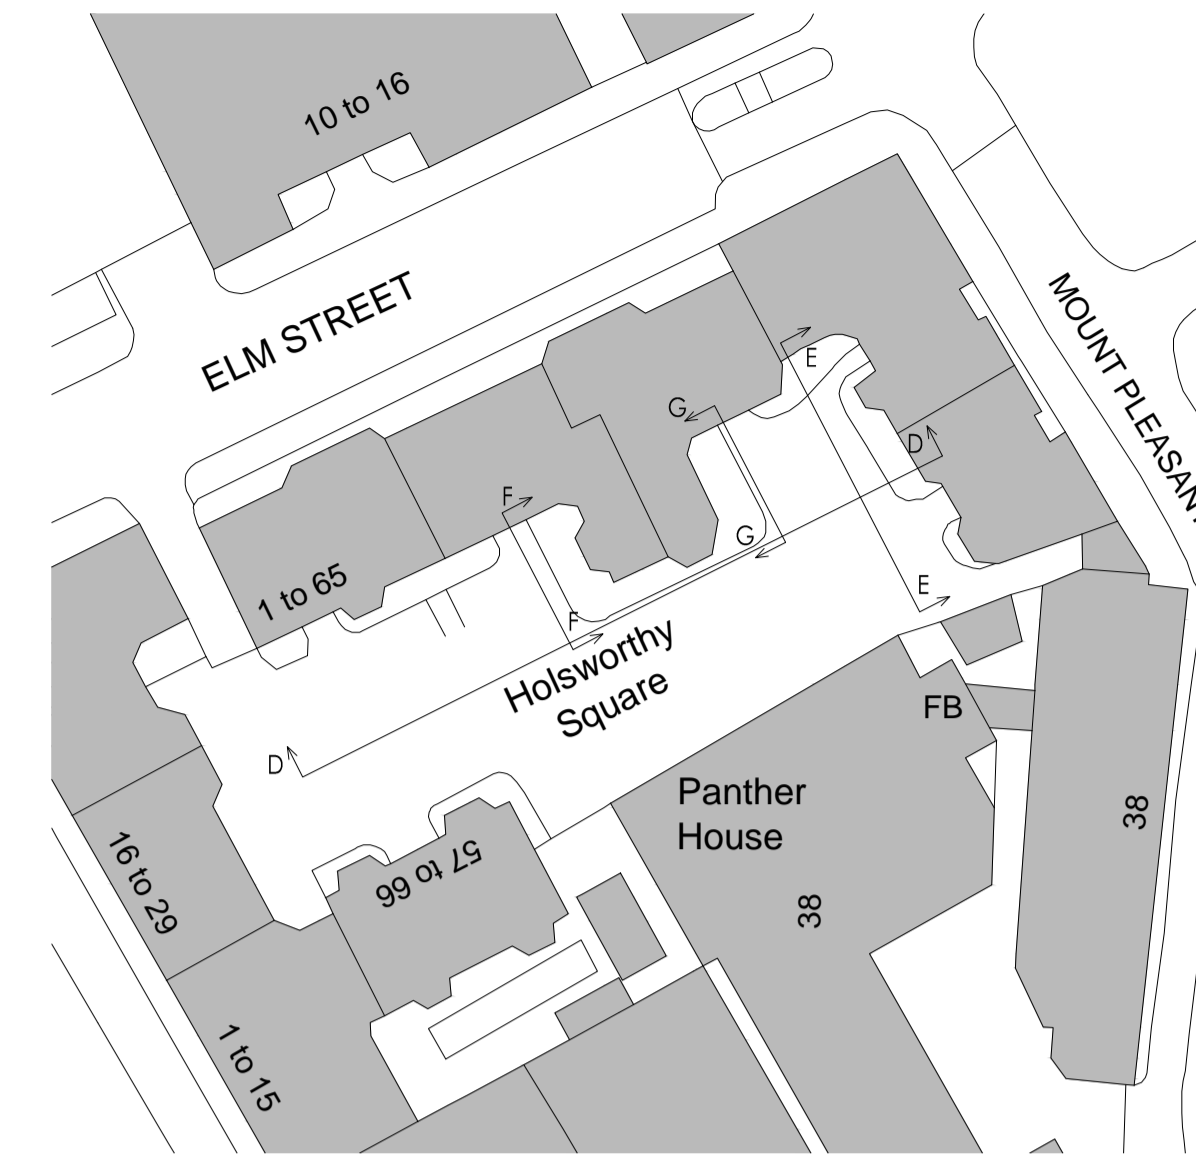

Amendments
A - RMC - 02.06.16 - WINDOW TYPES AMENDED. PLANNING ISSUE.

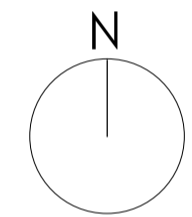

DO NOT SCALE FOR CONSTRUCTION



STUDIOS 1 & 2
OLD KINGS HEAD COURT
11 HIGH STREET
DORKING
SURREY RH4 1AR
T 01306 887070
F 01306 876714
admin@bpg.co.uk
www.bpg.co.uk

BUILDING SURVEYING
ARCHITECTURE
PROJECT MANAGEMENT
QUANTITY SURVEYING

PROJECT
FLATS 1-66 HOLSWORTHY
SQUARE, ELM STREET, LONDON
WC1X 0AU

CLIENT
ORIGIN HOUSING GROUP

DRAWN	RMC	DATE	APRIL 2016
CHECKED	CM	FOR	PLANNING


SCALE	1:100 @ A1
-------	------------

TITLE
EXISTING ELEVATIONS 2


DRAWING NO.	3821/PL02	REV	A
-------------	-----------	-----	---



EXISTING ELEVATION E
SCALE 1:100 @ A1

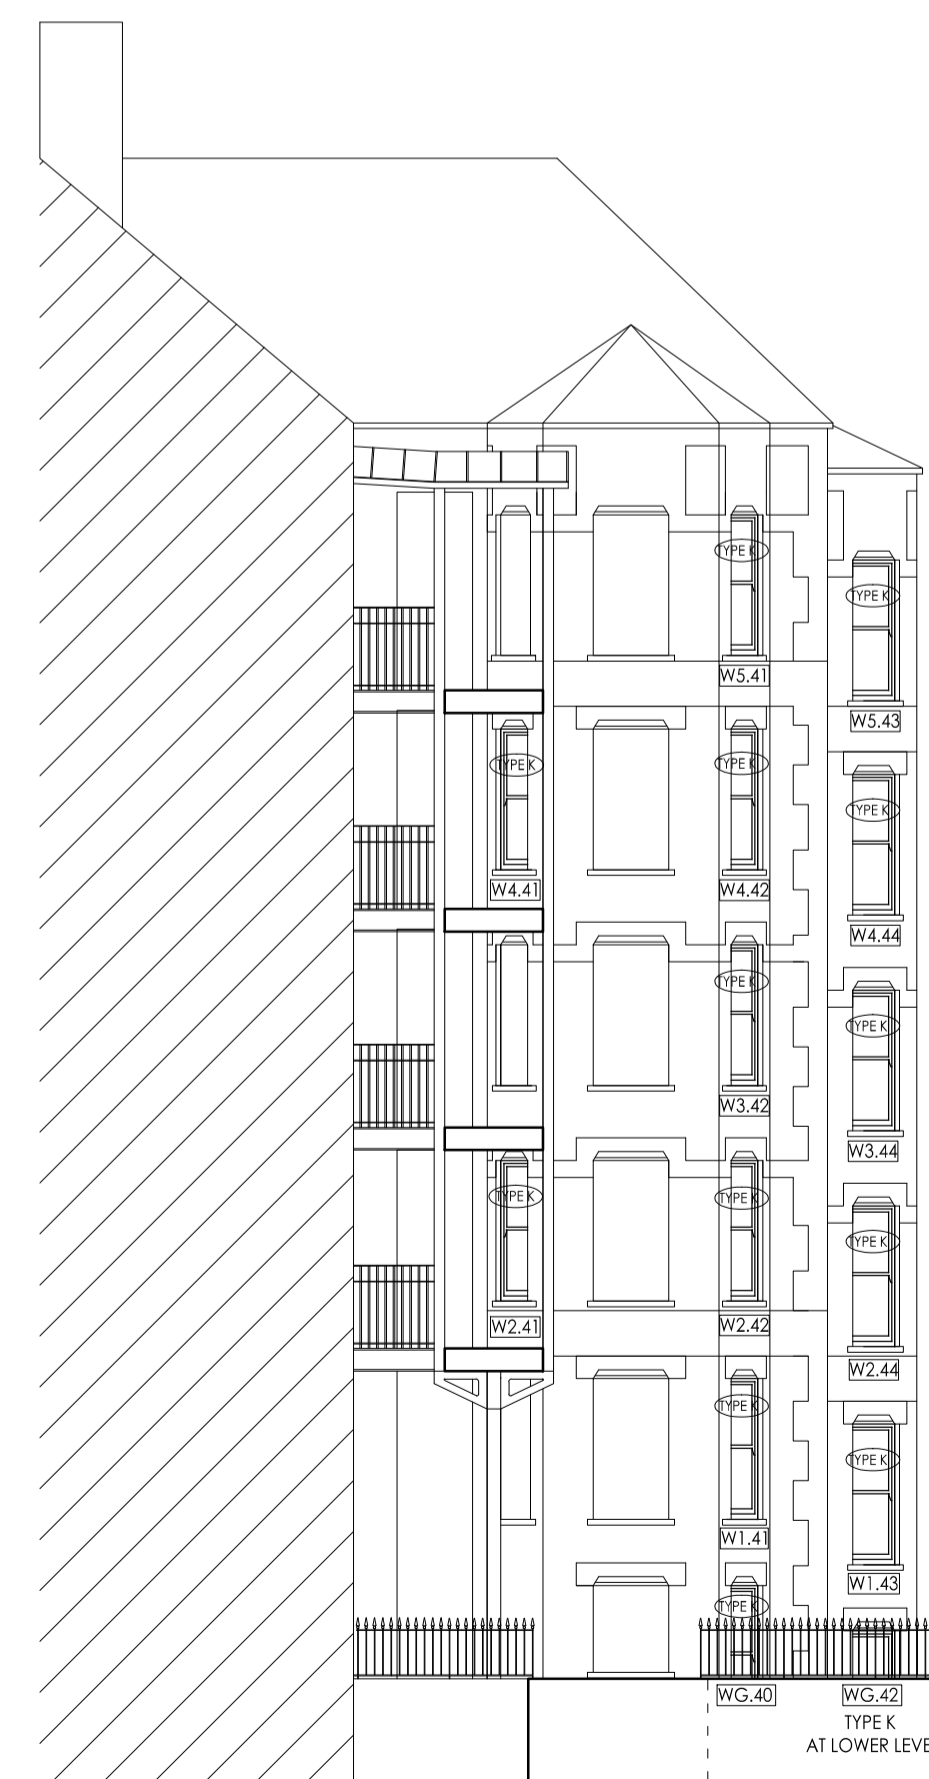

EXISTING ELEVATION F
SCALE 1:100 @ A1

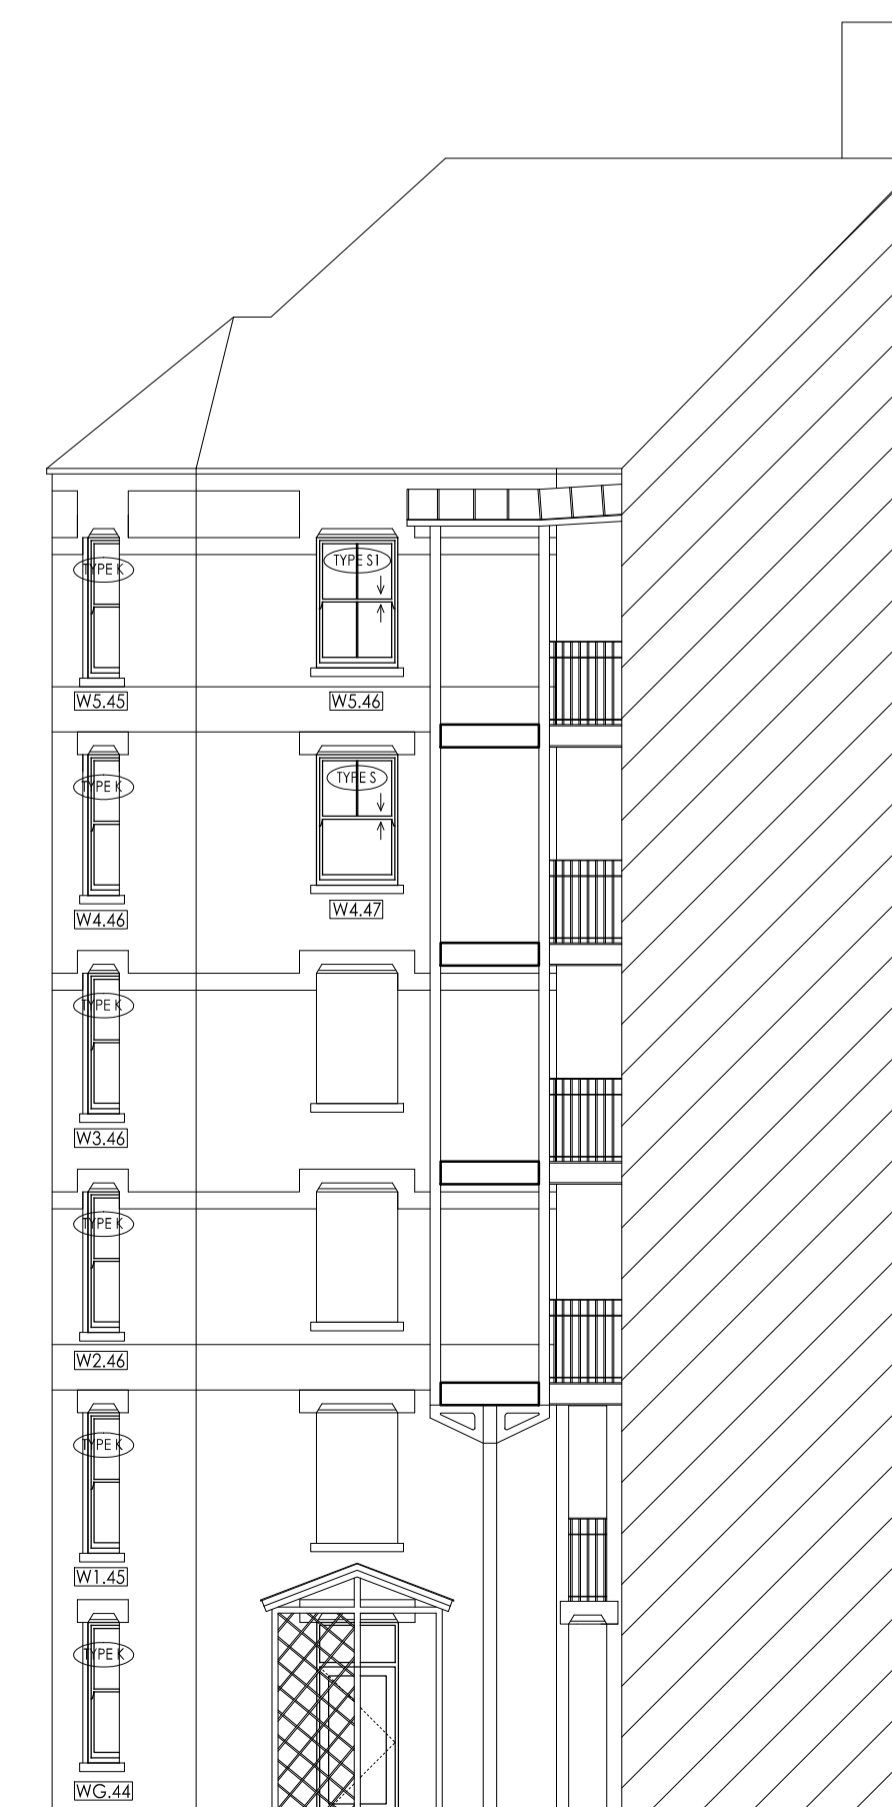

EXISTING ELEVATION G
SCALE 1:100 @ A1

SCALE 1:100 @ A1 0 1 2 3 4 5m