


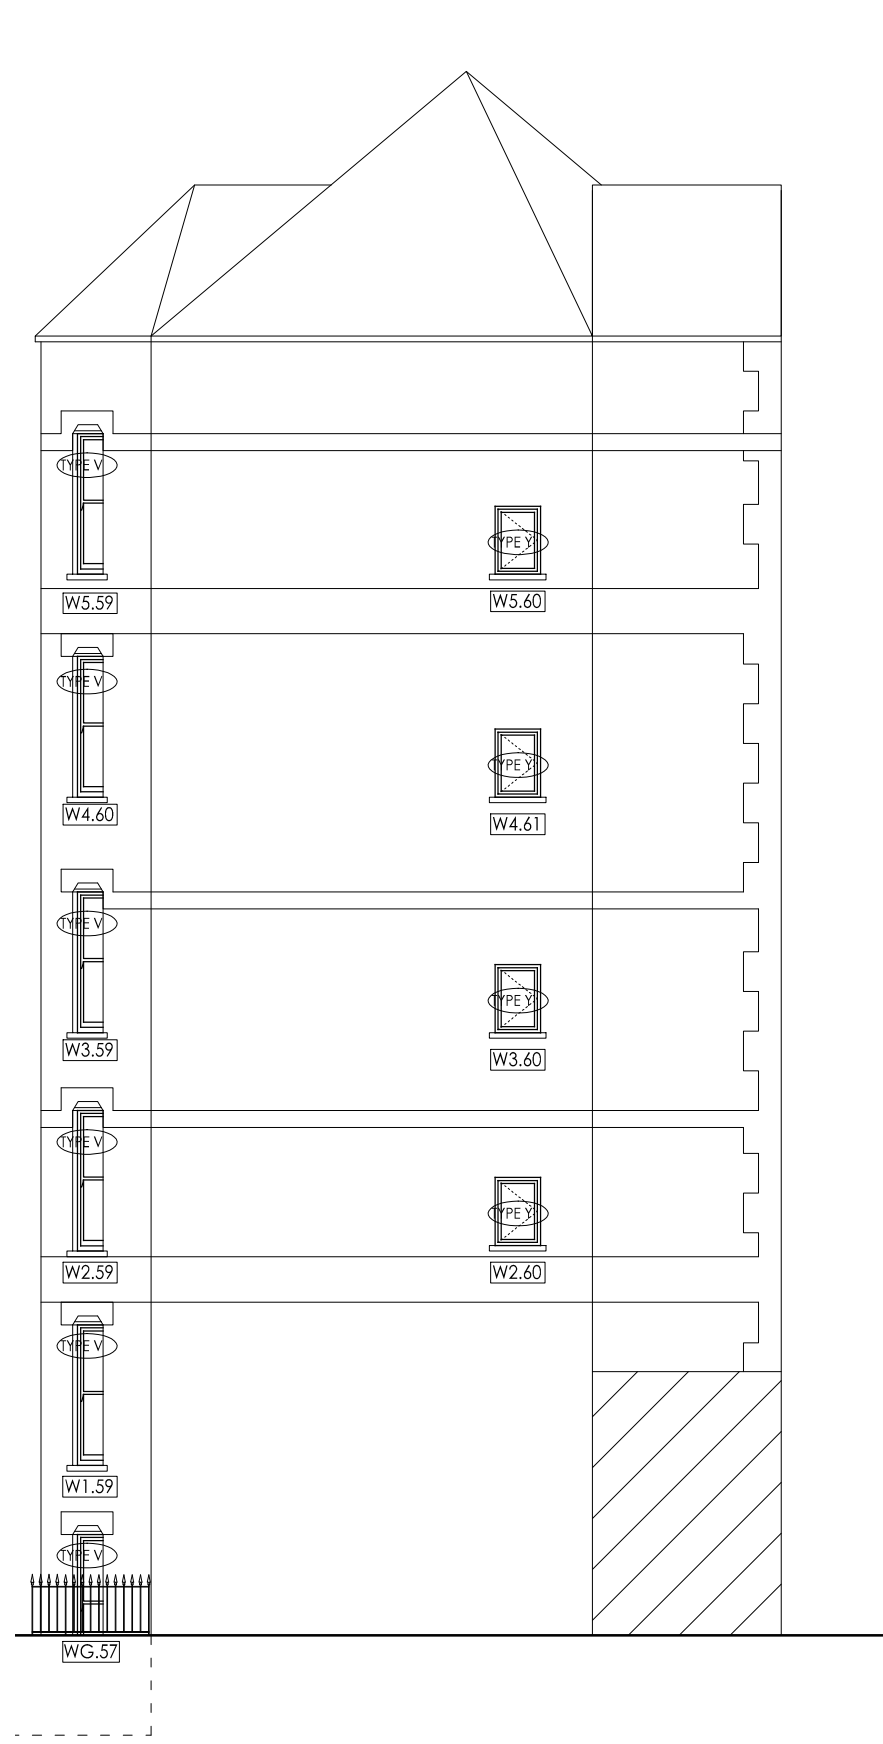


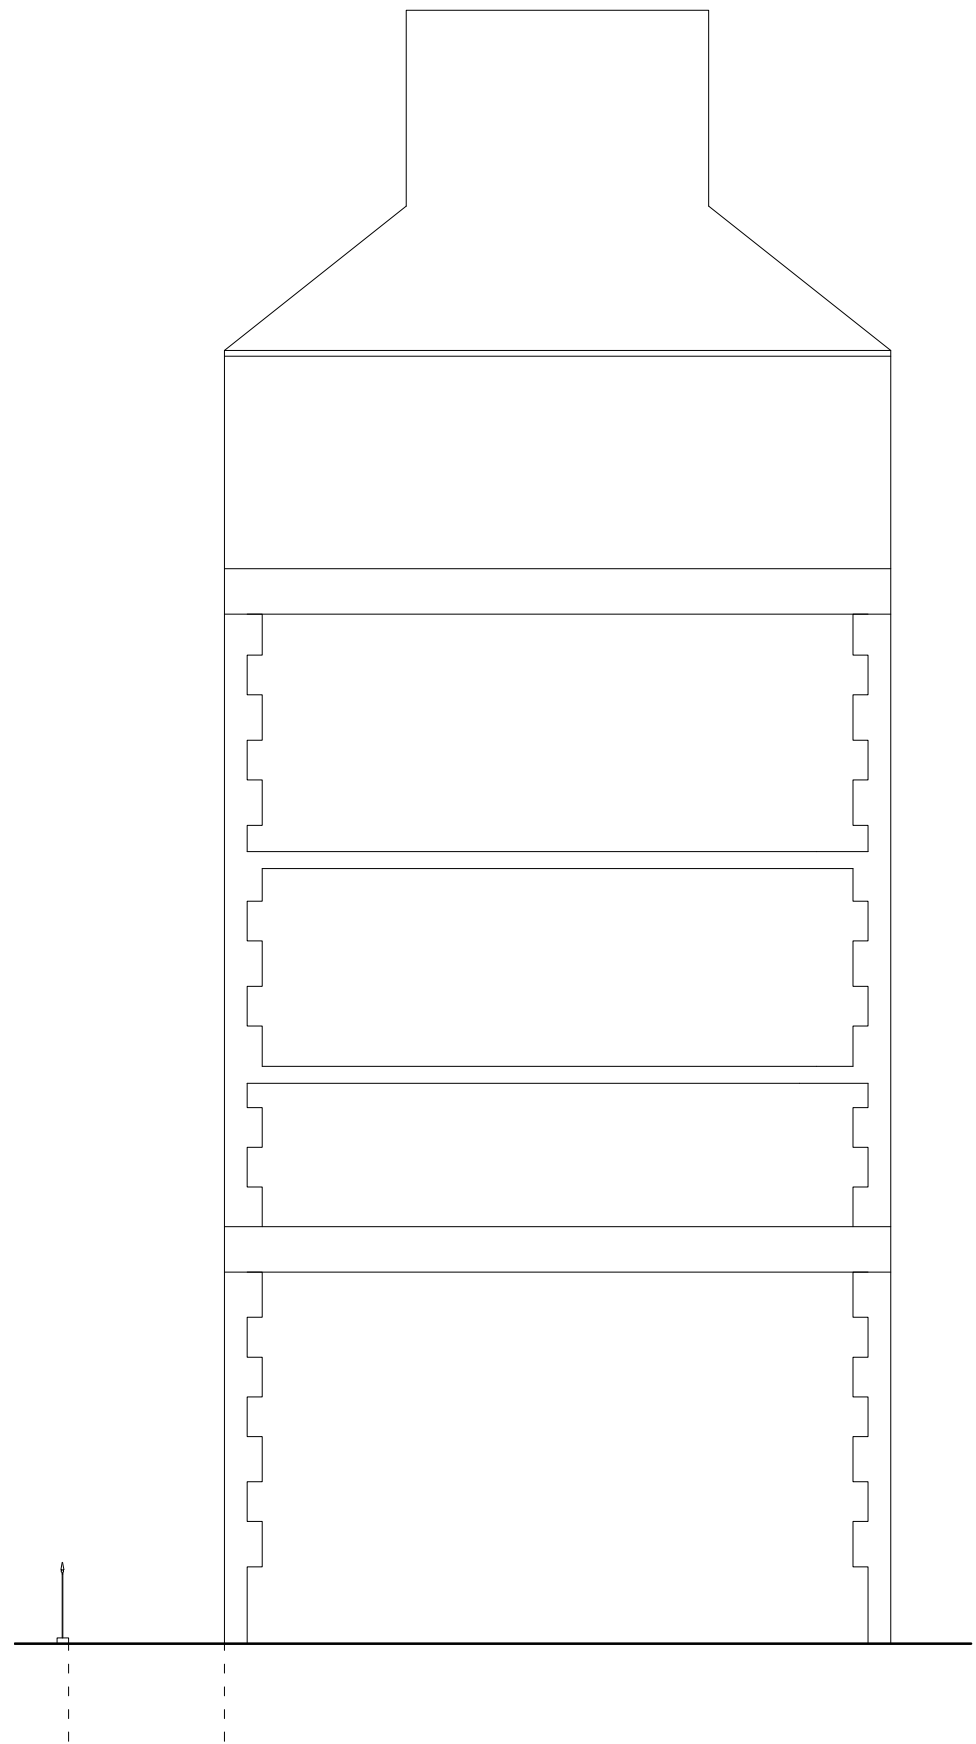


EXISTING ELEVATION H
SCALE 1:100 @ A1

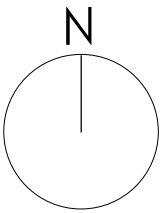


EXISTING ELEVATION J
SCALE 1:100 @ A1

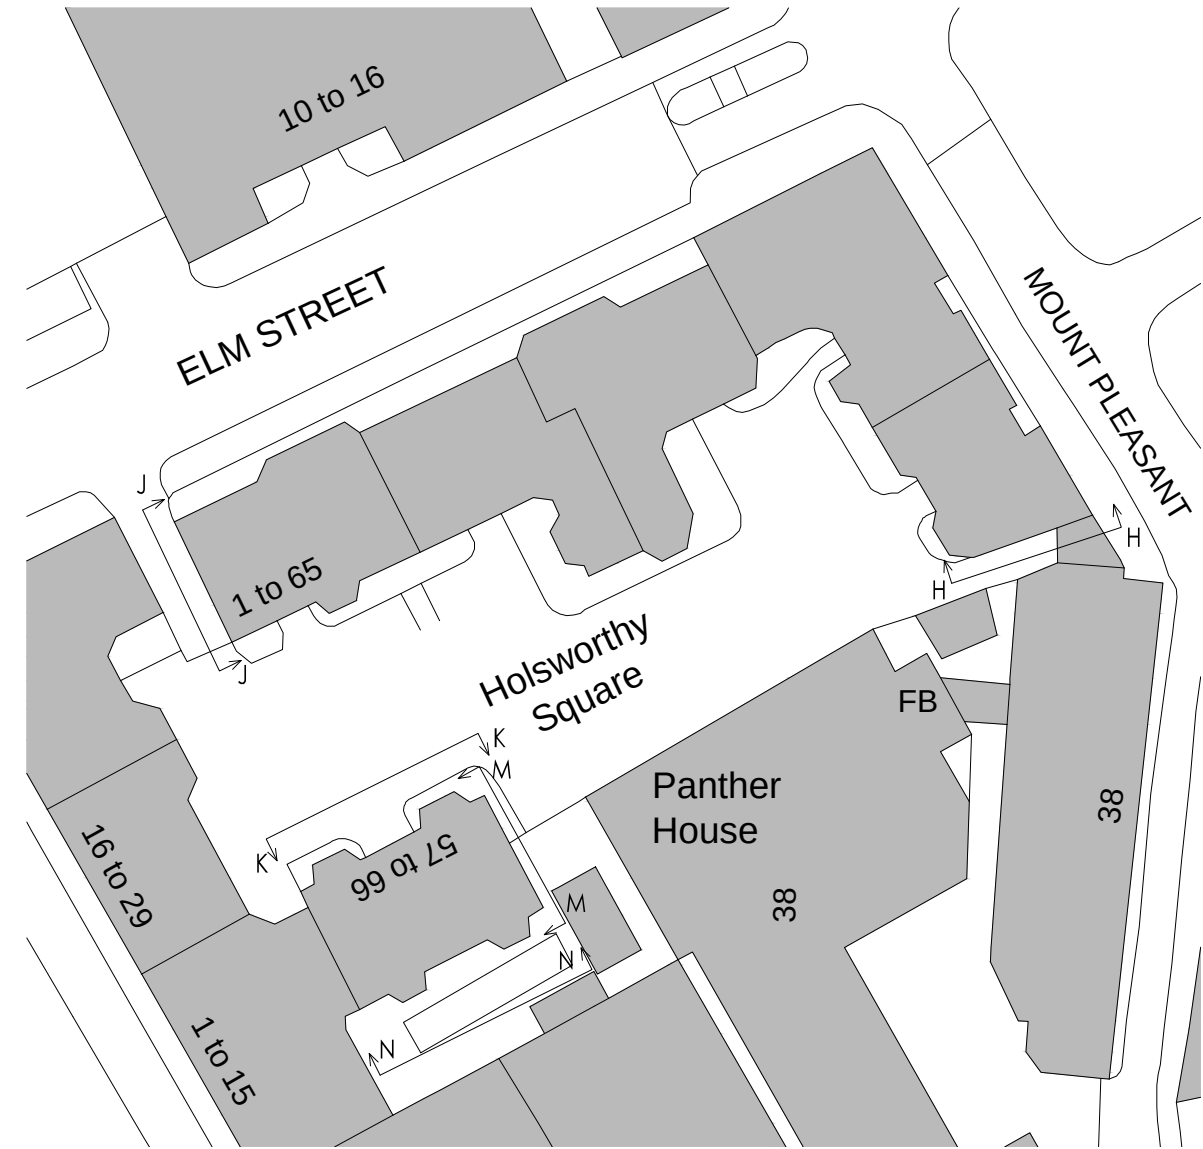

DO NOT SCALE FOR CONSTRUCTION

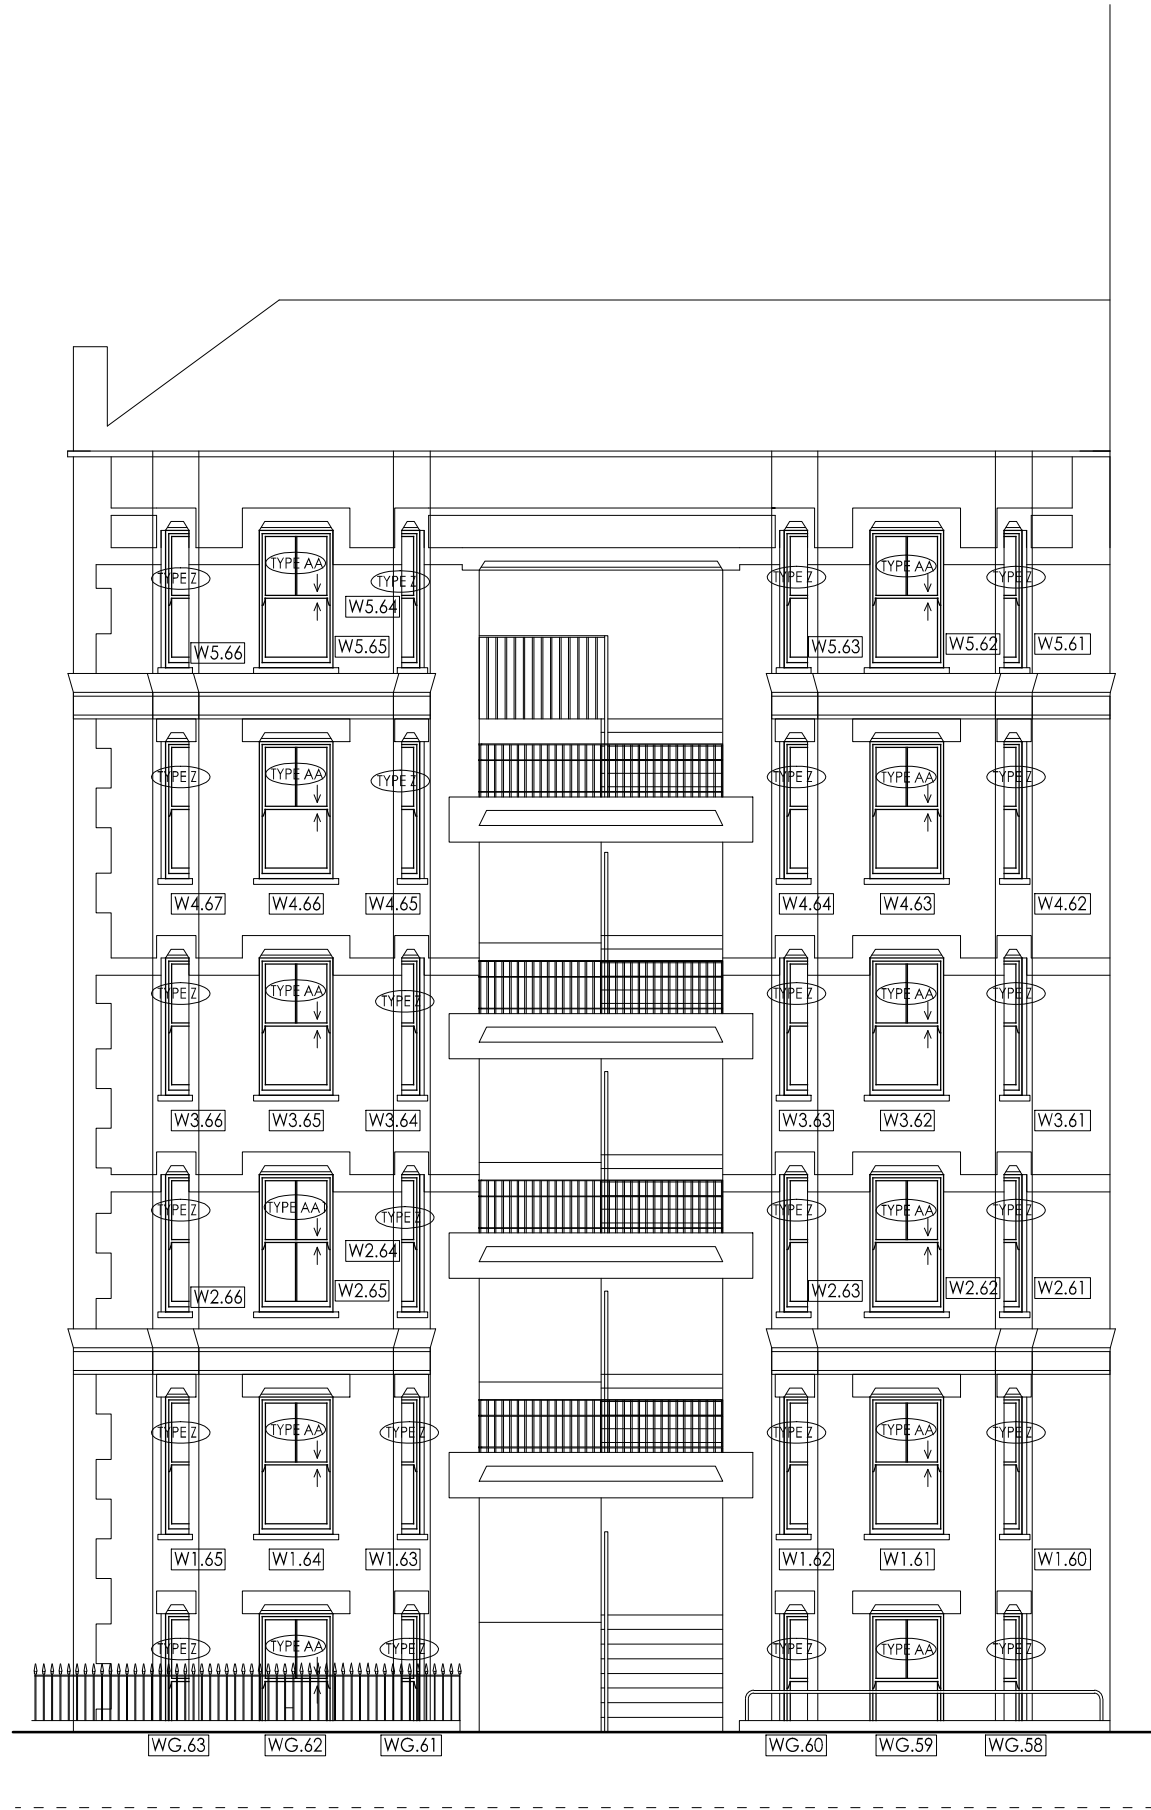

EXISTING ELEVATION K
SCALE 1:100 @ A1

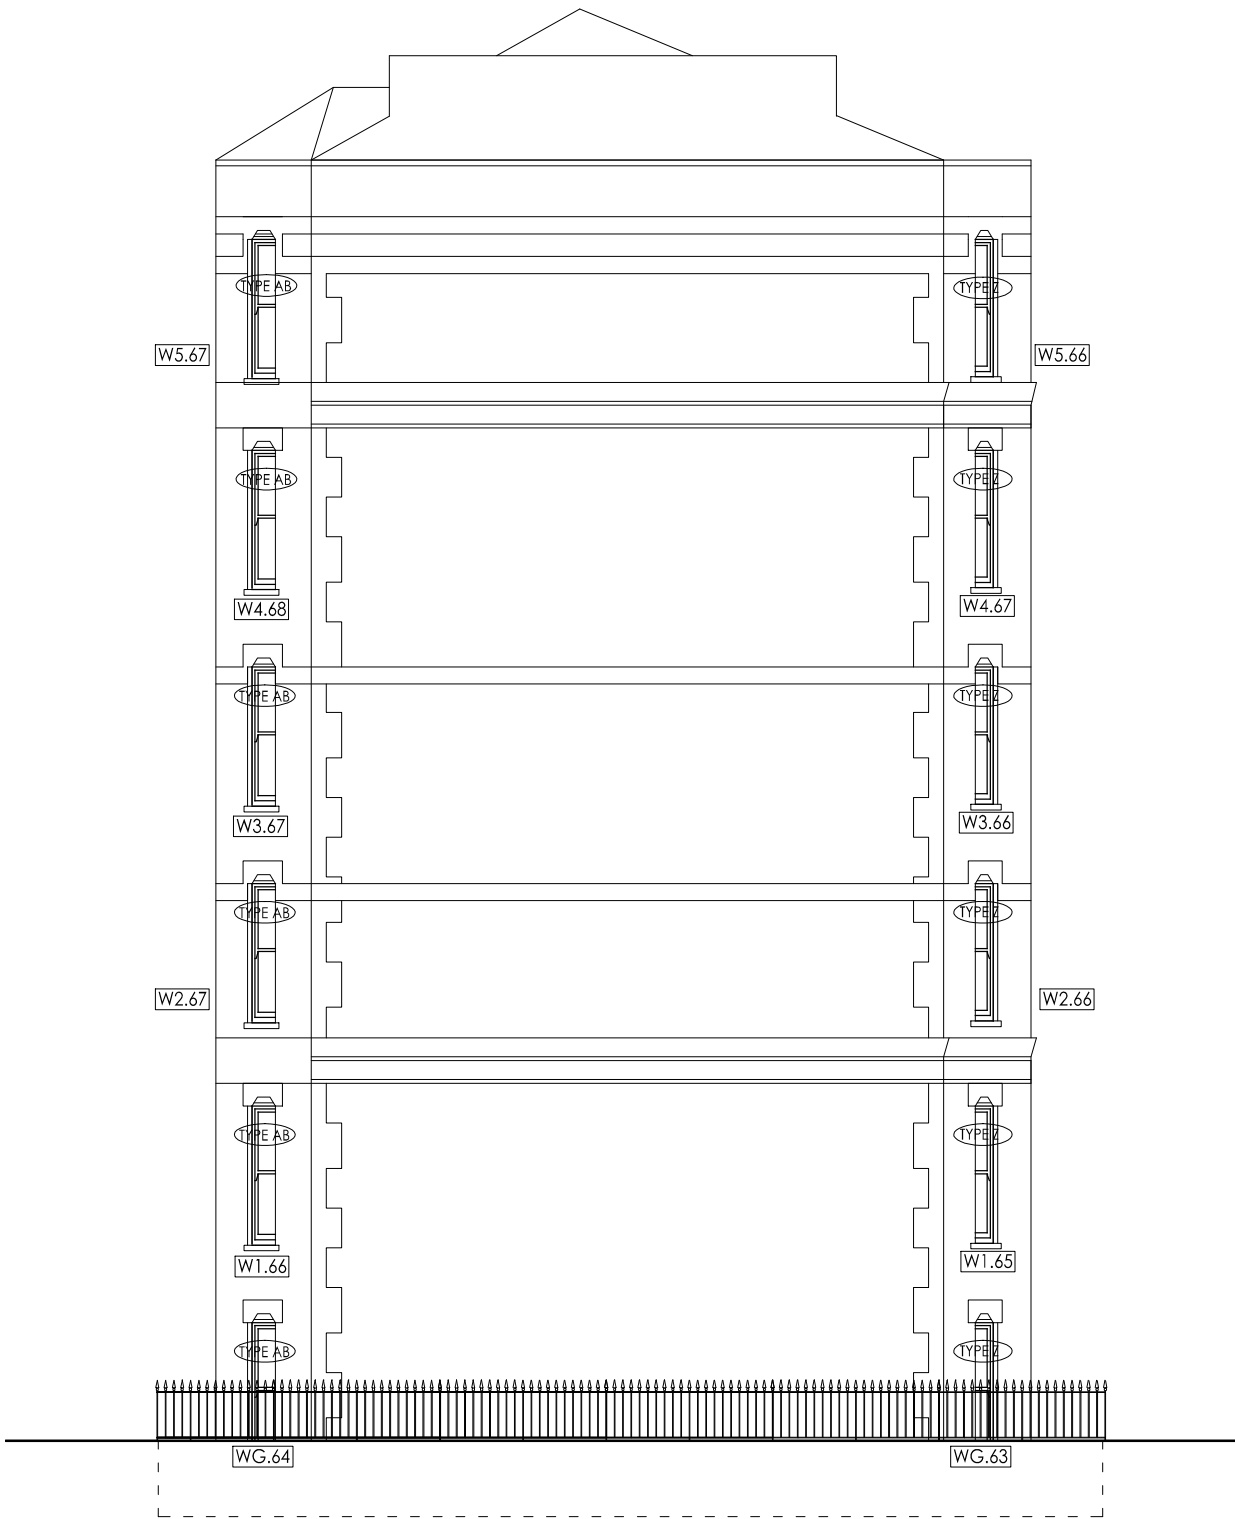

EXISTING ELEVATION M
SCALE 1:100 @ A1



EXISTING ELEVATION N
SCALE 1:100 @ A1

SCALE 1:100 @ A1

Amendments
A - RMC - 01.06.16 - WINDOW TYPES AMENDED, PLANNING ISSUE.



STUDIOS 1 & 2
OLD KINGS HEAD COURT
11 HIGH STREET
DORKING
SURREY RH4 1AR
T 01306 887070
F 01306 876716
admin@bpg.co.uk
www.bpg.co.uk

BUILDING SURVEYING
ARCHITECTURE
PROJECT MANAGEMENT
QUANTITY SURVEYING

PROJECT
FLATS 1-66 HOLSWORTHY
SQUARE, ELM STREET, LONDON
WC1X 0AU

CLIENT
ORIGIN HOUSING GROUP

DATE
APRIL 2016

DRAWN
RMC

CHECKED
CM

SCALE
1:100 @ A1

FOR
PLANNING

TITLE
EXISTING ELEVATIONS 3

DRAWING NO.
3821/PL03

REV
A