
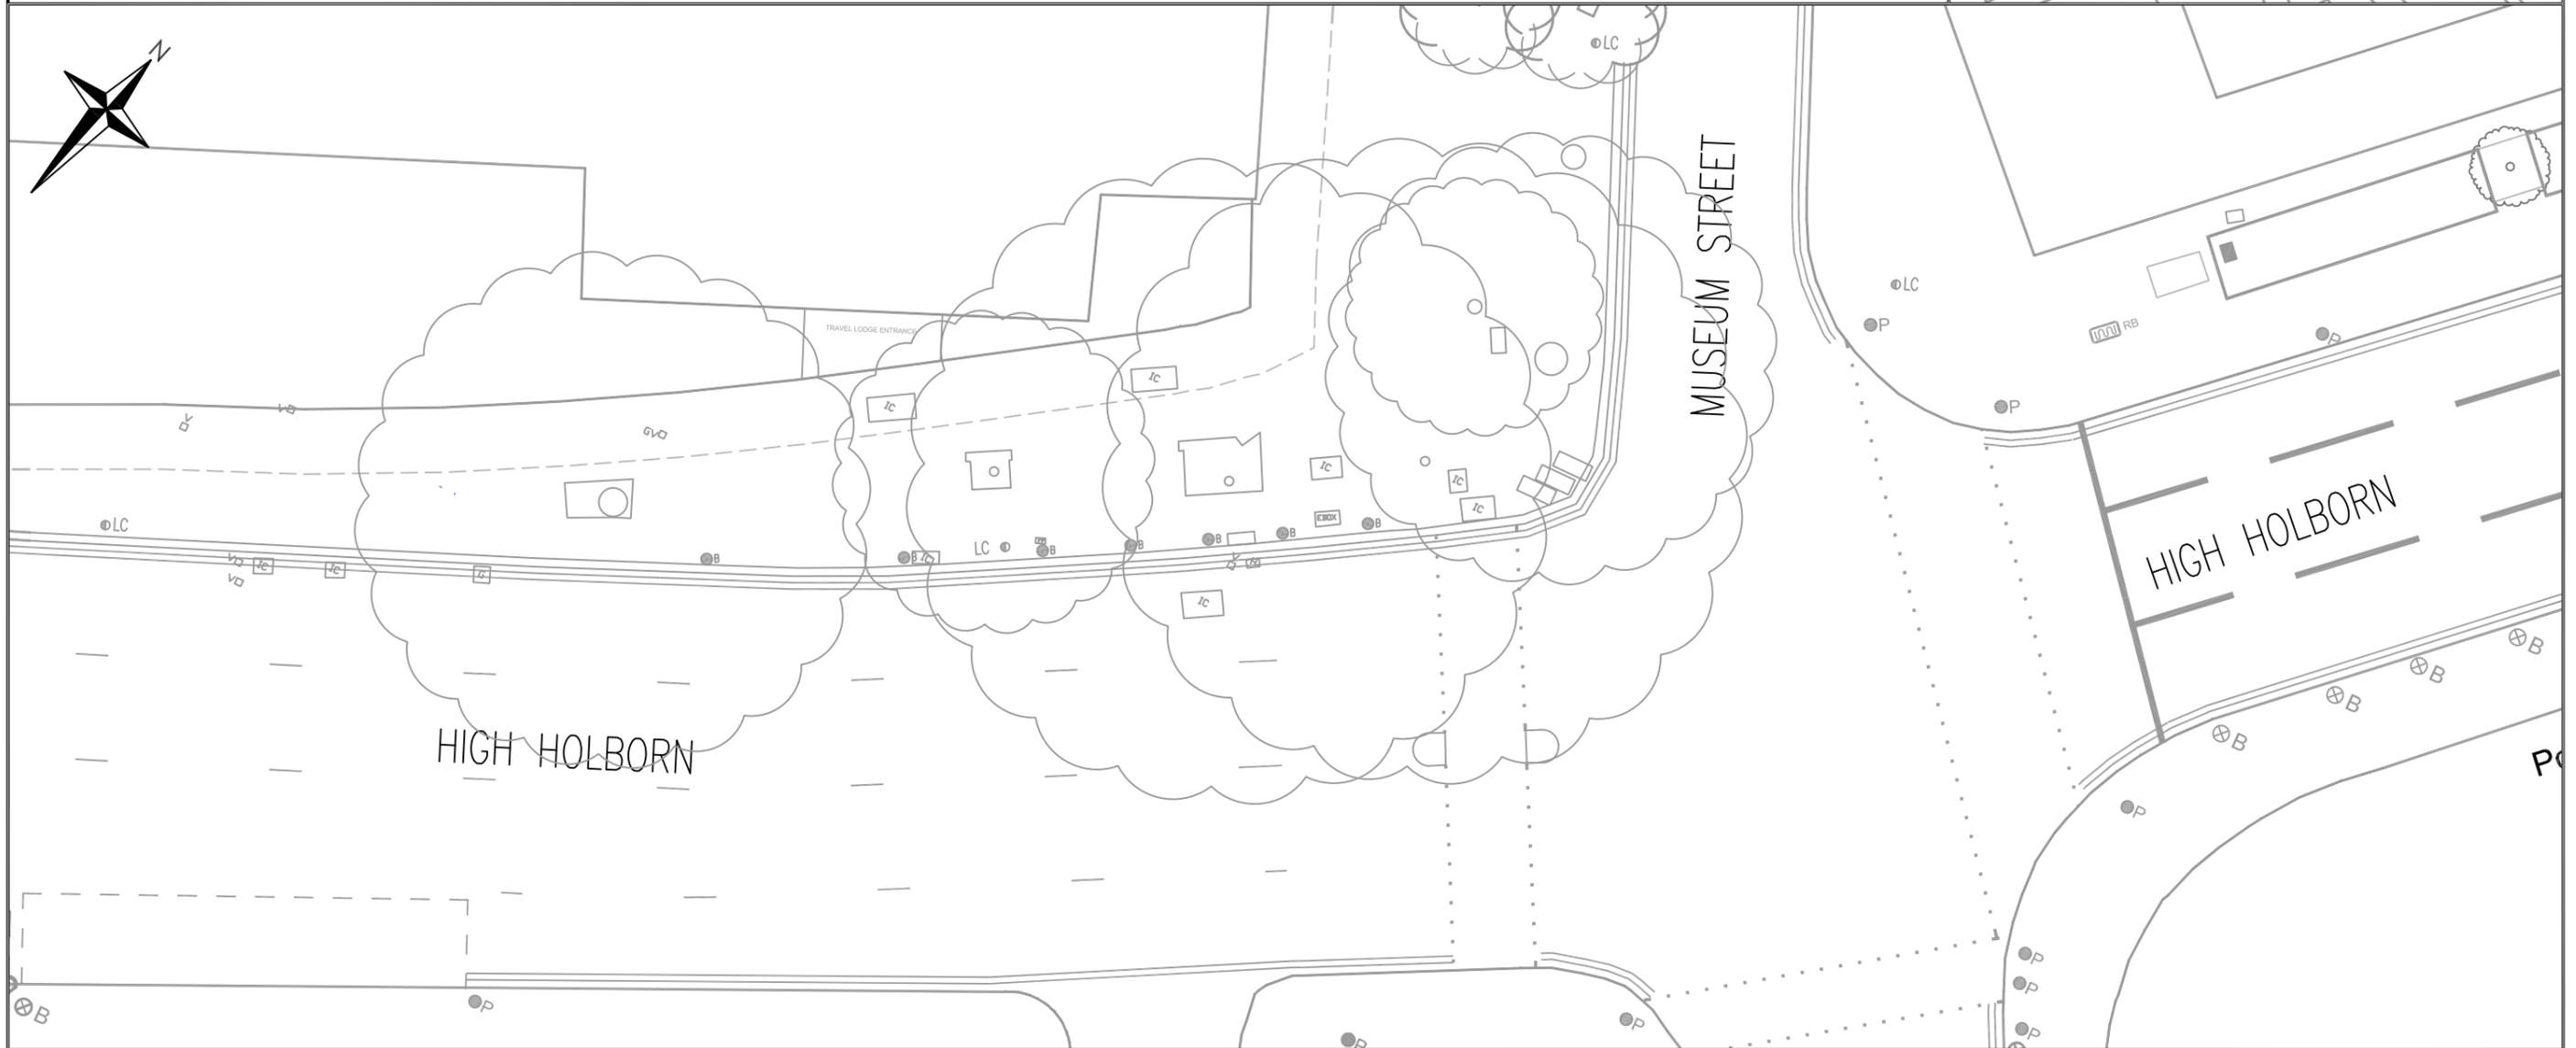


NOTES:

1. ALL DIMENSIONS IN METRES UNLESS OTHERWISE STATED.
2. DO NOT SCALE FROM THIS DRAWING FOR SET OUT PURPOSES.
3. IF STATUTORY UNDERTAKERS PLANT IS INDICATED AS PRESENT WITHIN THE FOOTPRINT, EXCAVATION WILL TAKE PLACE USING APPROPRIATE AVOIDANCE TECHNIQUES.
4. WHERE POSSIBLE ALL MATERIALS NOT BEING RE-USED ON SITE ARE TO BE REMOVED TO CONTRACTORS YARD FOR RECYCLING OR ENVIRONMENTALLY FRIENDLY DISPOSAL IN ACCORDANCE WITH ISO 14001.

KEY:

| | | | | | |
|--|----|--|--|-----|-----------------------|
| | LC | LAMP COLUMN | | RB | REFUSE BIN |
| | | ROAD MARKING | | | TREE AND TREE PIT |
| | G | GULLY | | | DUCTING |
| | TB | TELEPHONE BOX | | P | POST |
| | PB | POST BOX | | B | BOLLARD |
| | | TACTILE PAVING | | SP | SIGN POST |
| | CS | CYCLE STAND | | P/D | PAY & DISPLAY MACHINE |
| | X | STATUTORY UNDERTAKERS COVER (TEXT MAY SHOW EC, ELEC, ER, FH, GV, IC, KO, MH, SC, SV, TC, UC, V or WIM) | | | GUARDRAILING |

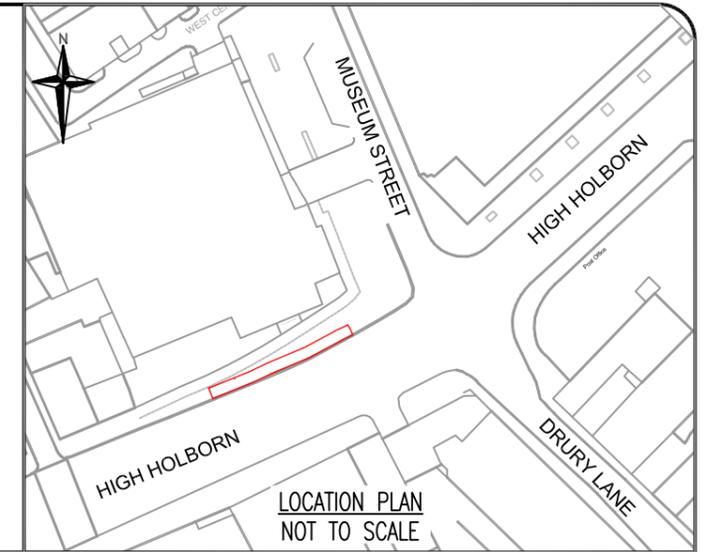

Roads Directorate



230 Blackfriars Road
London
SE1 8NW



Project

SANTANDER CYCLES

Drawing Title

EXISTING LAYOUT
HIGH HOLBORN RELOCATION

Borough

CAMDEN

Site No.

CA055R

Date

18/04/16

Scale

1:200 @ A3

Drn

CB

Chk

JJS

App

DR

Dwg N°

02-610230R-EX

Status

FOR INFORMATION

| Rev | Date | Description | Drn | Chk | App |
|-----|------|-------------|-----|-----|-----|
| | | | | | |