


note:
 ALL PROPOSALS SUBJECT TO PLANNING
 PROPOSALS SUBJECT TO BUILDING REGULATIONS
 DO NOT SCALE FROM THIS DRAWING
 THE INFORMATION CONTAINED IN THIS DRAWING IS ONLY FOR THE
 PURPOSES AS STATED IN THE TITLE BLOCK. NOT FOR
 CONSTRUCTION UNLESS STATED
 COPYRIGHT IS OWNED BY TO NICHOLAS WILLIAMS

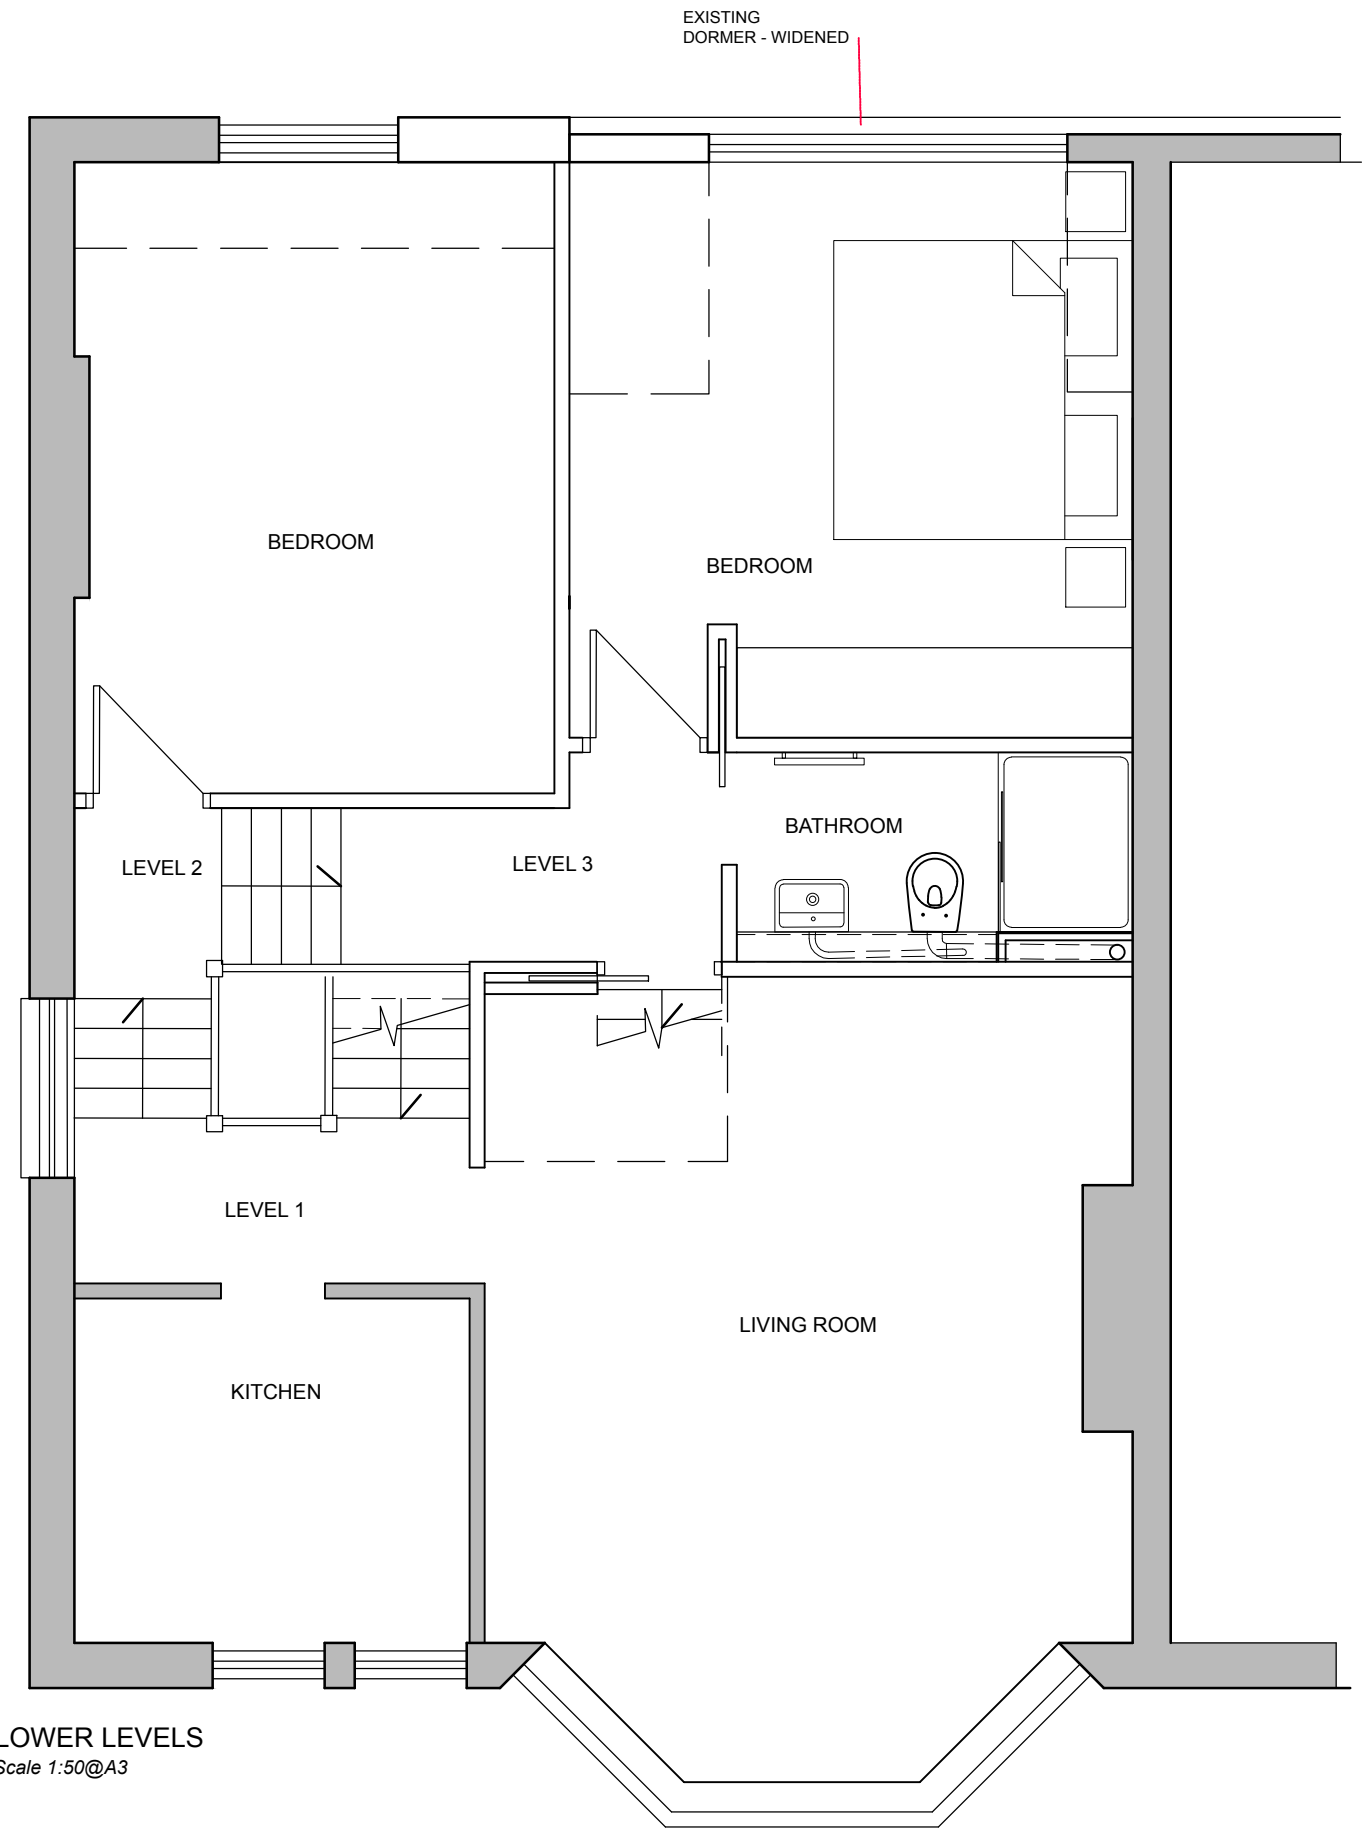

LOWER LEVELS
 Scale 1:50@A3

status
PLANNING

client
 Mr. & Mrs. Goudie
 site
 58 C MINSTER ROAD NW2

drawing
**PROPOSED
 LOWER LEVELS**

| | | |
|-------------|-------------|----------|
| scale | author | scale |
| 1:50 @ A3 | ncw | MAY 16 |
| proj. no. | drwg.no. | revision |
| N071 | P-11 | |

Nicholas C Williams RIBA

ncwarchitecture@gmail.com