


EXISTING ELEVATION OF FRONT WALL AND EXISTING GATE

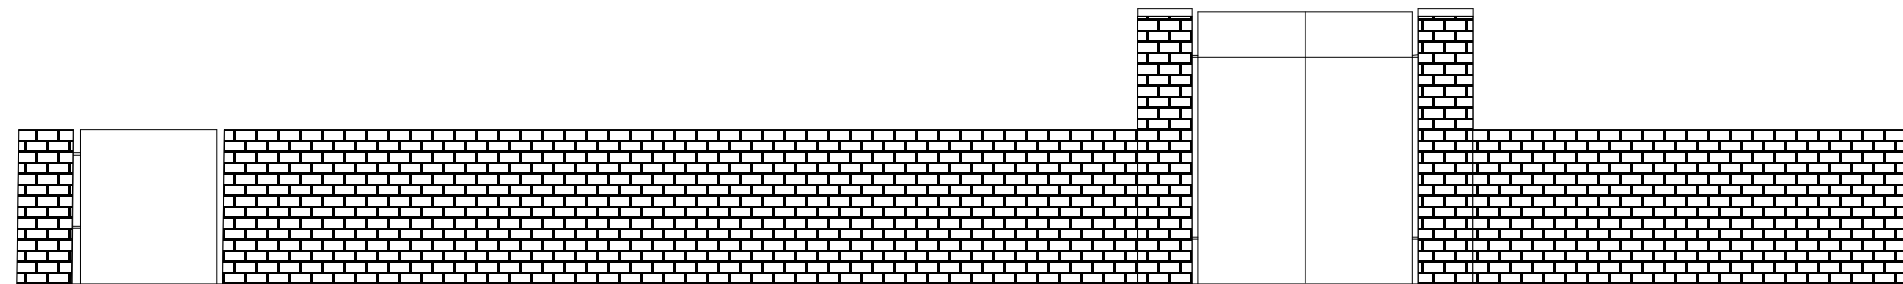

PROPOSED ELEVATION OF FRONT WALL, EXISTING GATE, AND ADDITIONAL SIDE GATE
SIDE GATE TO BE STANDARD GATE SIZE, FROM WROUGHT IRON IN KEEPING WITH EXISTING MAIN
ENTRANCE GATE. PATH FROM THE PROPOSED GATE WILL BE LAID IN THE SAME TERRACOTA TILES
AS EXISTING PATH TO MAIN ENTRANCE TO THE BUILDING