

Landscape Drawings

Buildings T2-T3

King's Cross Central General Partner Ltd

June 2016




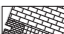
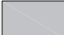

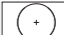







King's Cross

Schedule of Drawings

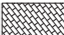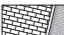
| Drawing Title | Scale at A3 | Drawing No. | Rev. |
|---|-------------|----------------------|------|
| Landscape Drawings | | | |
| Plans | | | |
| Canal Reach Surface Finishes and Detail Tag Location Plan | 1/800 | TOWN279.19.2(08)3001 | 6 |
| Canal Reach Proposed Levels Plan | 1/800 | TOWN279.19.2(08)3002 | 5 |
| Canal Reach Tree Planting Plan | 1/800 | TOWN279.19.2(08)5001 | 5 |
| Details | | | |
| Detail 1.01 Paving patterns | 1:10 | TOWN279.19.2(08)4011 | 2 |
| Detail 2.01 Sandstone paving interface with granite setts | 1:10 | TOWN279.19.2(08)4021 | 3 |
| Detail 2.02 Granite setts interface with carriageway | 1:10 | TOWN279.19.2(08)4022 | 3 |
| Detail 2.03 Sandstone paving interface with carriageway | 1:10 | TOWN279.19.2(08)4023 | 3 |
| Detail 2.04 Sandstone paving interface with building | 1:10 | TOWN279.19.2(08)4024 | 3 |
| Detail 2.05 Sandstone paving interface with granite setts | 1:10 | TOWN279.19.2(08)4025 | 2 |
| Detail 2.06 Sandstone paving interface with disabled bay | 1:10 | TOWN279.19.2(08)4026 | 2 |
| Detail 2.07 Section sandstone paving interface with disabled bay | 1:10 | TOWN279.19.2(08)4027 | 2 |
| Sections | | | |
| Canal Reach section A-A' and B-B' | 1/100 | TOWN279.19.2(08)7001 | 5 |
| Detail 3.01 Tactile paving detail and interface with kerb | 1:5 | TOWN279.19.2(08)4031 | 2 |
| Detail 3.02 Section tactile paving detail and interface with kerb | 1:10 | TOWN279.19.2(08)4032 | 3 |
| Detail 4.01 Cycle stands interface with reclaimed granite setts | 1:10 | TOWN279.19.2(08)4041 | 2 |
| Detail 4.02 Bespoke bench | Varies | TOWN279.19.2(08)4042 | 2 |
| Detail 6.01 Tree in planting section | 1:20 | TOWN279.19.2(08)6011 | 3 |
| Detail 6.02 Planter detail | 1:10 | TOWN279.19.2(08)6012 | 3 |

Landscape Drawings



- KEY**
-  HIGH QUALITY SANDSTONE PAVING TYPE 1
 -  915mm LENGTH x 300mm WIDTH x 200mm DEPTH FINE PICKED SILVER GREY GRANITE STONE KERB
 -  LENGTHS BETWEEN 200-300mm x 100mm WIDTH x 150mm DEPTH SAWEED FINE PICKED GRANITE STONE SETTS
 -  400mm LENGTH x 200mm WIDTH x 50mm DEPTH HIGH QUALITY SANDSTONE PITCHED FINISH
 -  BITUMINOUS CARRIAGEWAY
 -  400mm LENGTH x 400mm WIDTH x 50mm DEPTH STONE PAVING WITH MILLED TACTILE BLISTERS AT CROSSINGS
 -  PROPOSED TREE TO SPECIFICATION
 -  PROPOSED PLANTING
 -  SHEFFIELD STAINLESS STEEL CYCLE HOOPS
 -  RECLAIMED GRANITE STONE CYCLE HOOP SURROUND
 -  PROPOSED TIMBER BENCH
 -  RESERVED MATTERS SUBMISSION BOUNDARY
 -  PROPOSED BOLLARD LOCATION
 -  INDICATIVE LIGHTING COLUMN LOCATIONS

FOR APPROVAL

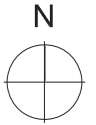

Project
KING'S CROSS CENTRAL
BUILDING T2-T3

Drawing Title
BUILDINGS T2-T3
SURFACE FINISHES AND
DETAIL TAG LOCATION PLAN

| Revision | Date | Description |
|------------------------|----------|-------------------------------|
| R00 - first issue | 13.11.15 | R05 - Building layout updated |
| R01 - Layout revised | 25.11.15 | R06 - Planning Issue |
| R02 - Layout revision | 29.01.16 | |
| R03 - Minor amendments | 12.02.16 | |
| R04 - Planters updated | 22.03.16 | |


Client
KCCGP
Address: 4 STABLE STREET N1C 4AB
Telephone: 02038640200

Consultant
TOWNSHEND
Landscape Architects
Unit 1E Zetland House
London EC2A 4HJ
Telephone: 020 7729 9333 Fax: 020 7729 3300
E-Mail: ta@townshenda.com

Project No.
279.19.2
Date
NOV 15

Scale
1:400 @ A1
1:800 @ A3
Drawing Size
A1


Approved By
MA
Drawn By
EA
Drawing No.
TOWN279.19.2(08)3001
Revision
R06

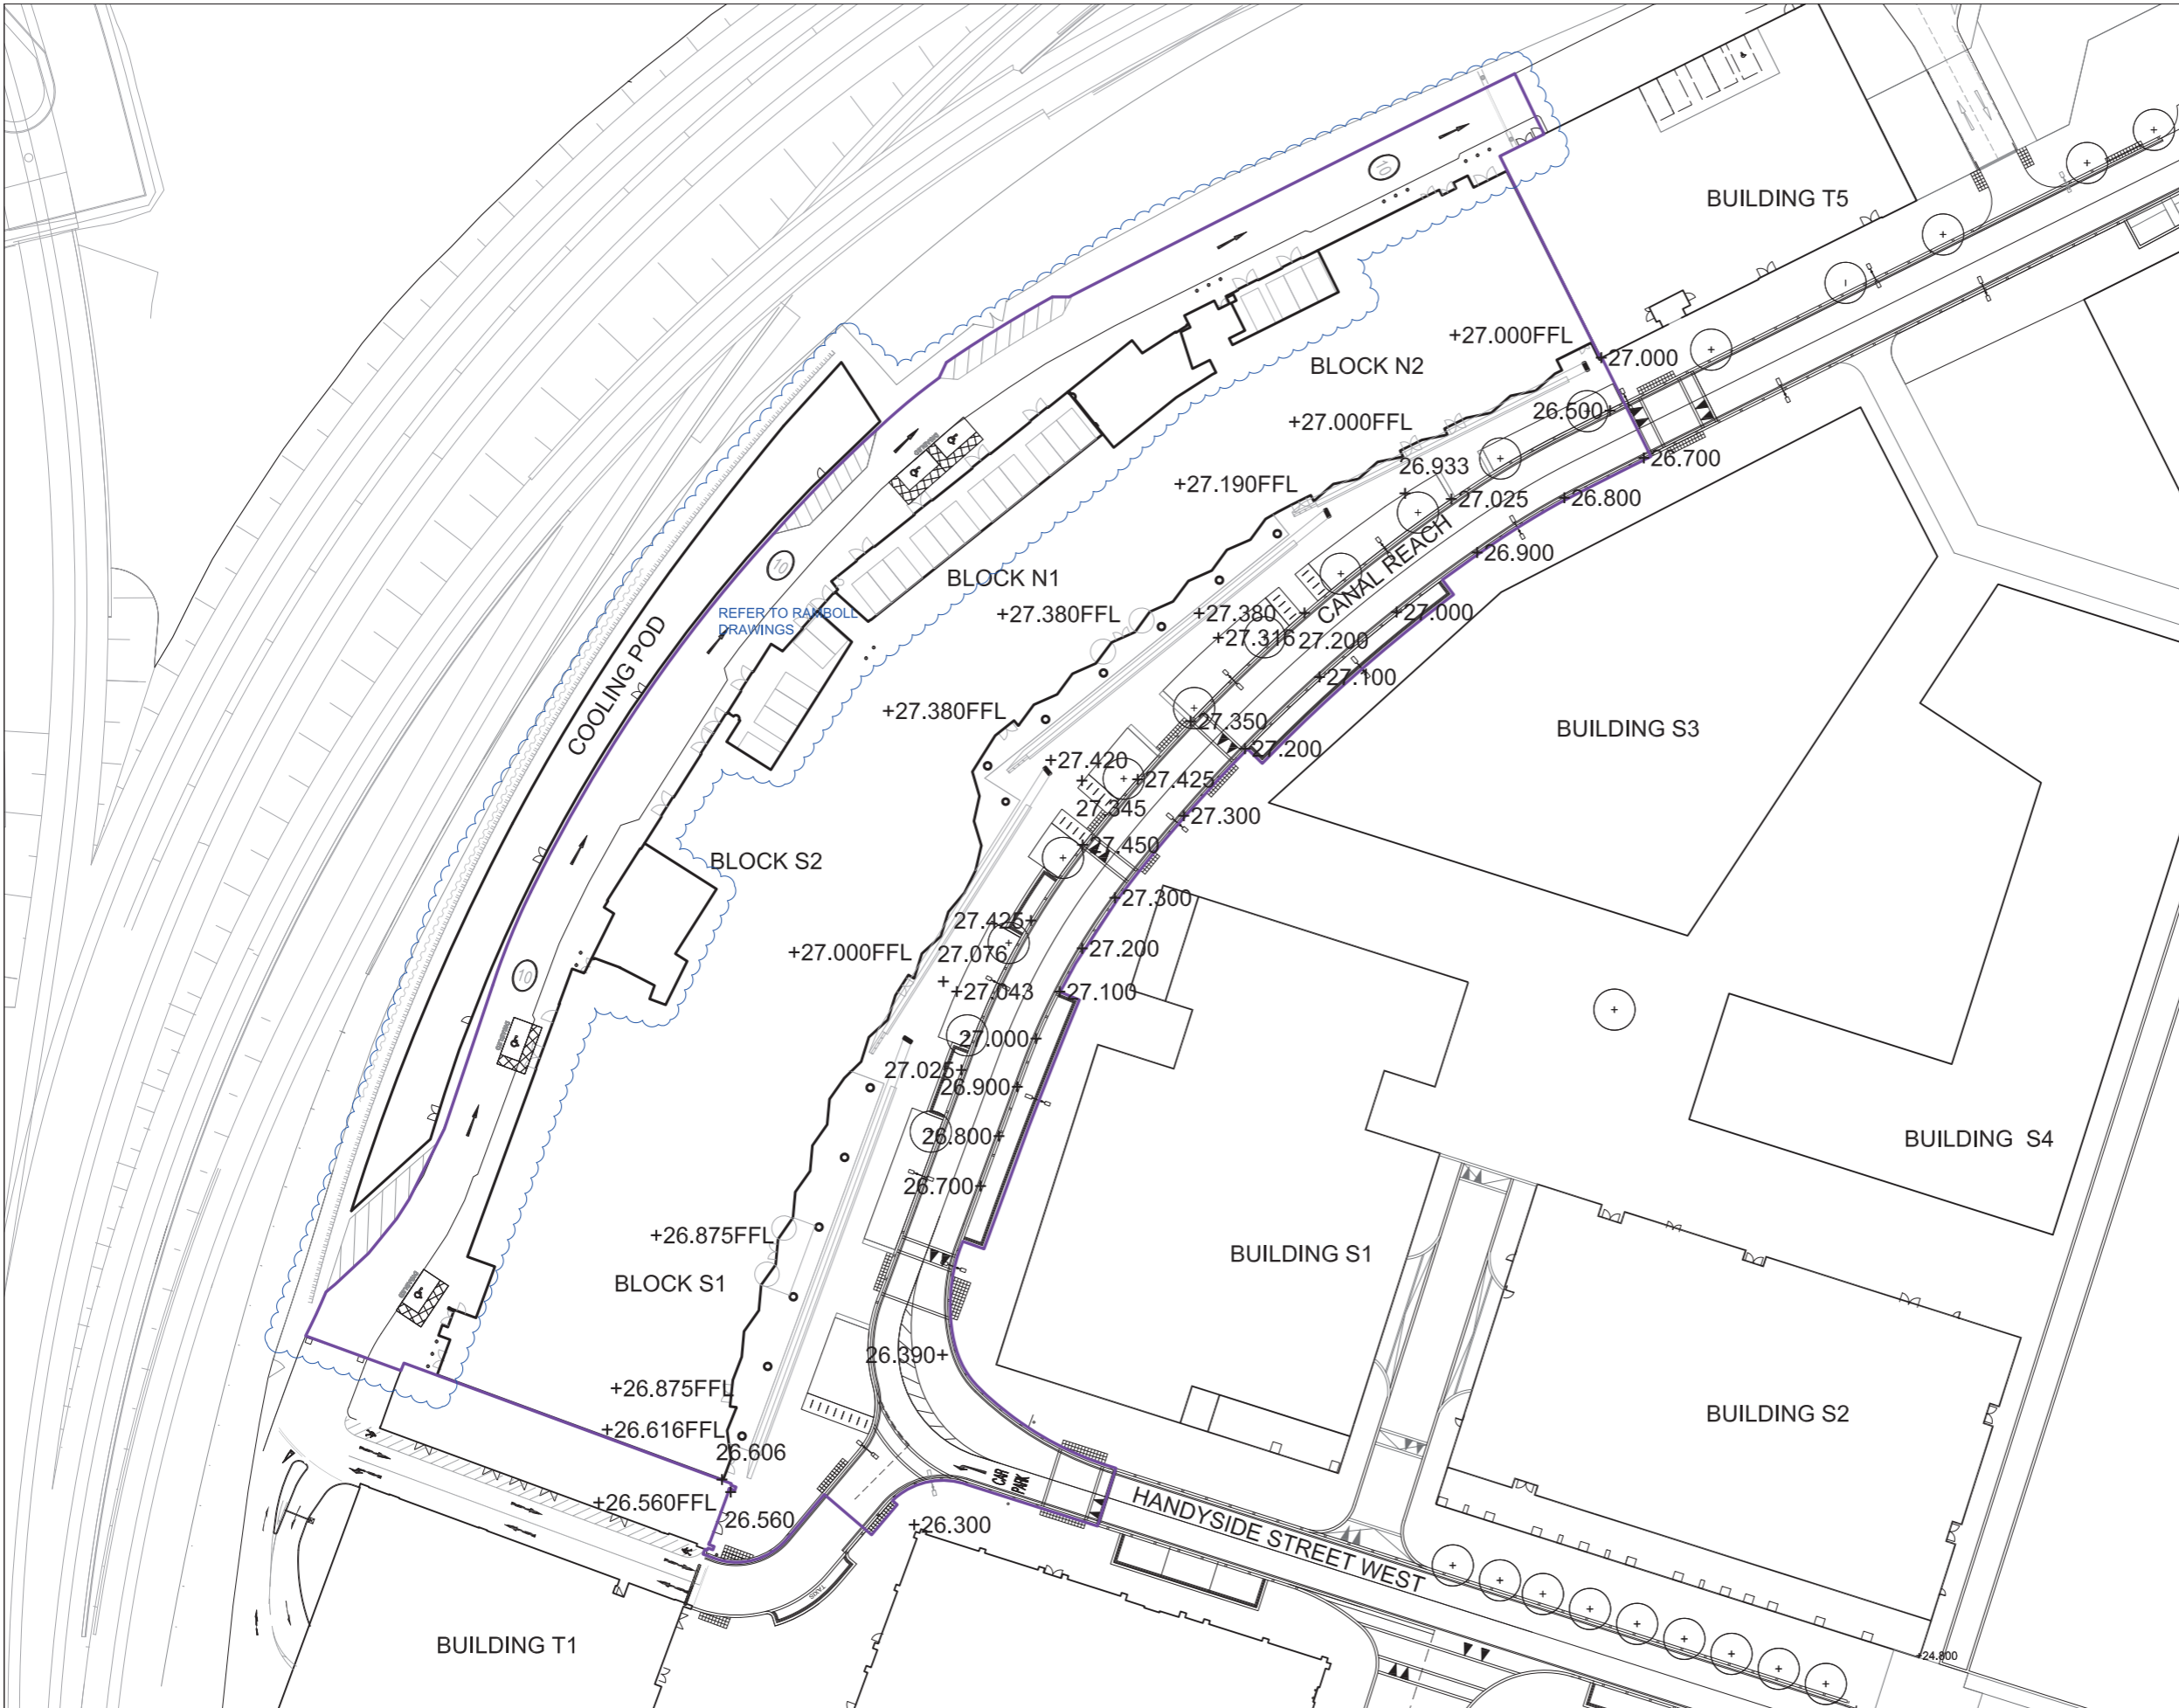

KEY

| | |
|------------|--------------------------------------|
| +25.000 | EXISTING LEVELS |
| +27.400FFL | FINISH FLOOR LEVELS |
| +25.000 | PROPOSED LEVELS |
| | RESERVED MATTERS SUBMISSION BOUNDARY |

FOR APPROVAL

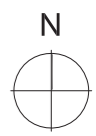

Project
**KING'S CROSS CENTRAL
 BUILDING T2 - T3**

Drawing Title
**BUILDINGS T2 - T3
 PROPOSED LEVELS PLAN**

| Revision | Date | R05 - Planning Issue | 23.05.16 |
|-------------------------------|----------|----------------------|----------|
| R00 - first issue | 13.11.15 | | |
| R01 - Disabled bay added | 08.02.16 | | |
| R02 - Layout updated | 12.02.16 | | |
| R03 - Layout updated | 22.03.16 | | |
| R04 - Building layout revised | 12.04.16 | | |

Client
KCCGP
 Address: 4 STABLE STREET N1C 4AB
 Telephone: 02036640200


Consultant
**TOWNSHEND
 Landscape Architects**
 Unit 3A Zealand House
 London EC2A 4HJ
 Telephone: 020 7729 9333 Fax: 020 7729 3300
 E-Mail: ta@townshendla.com

Project No.
 279.19.2
 Date
 NOV 15

Scale
 1:400 @ A1
 1/800 @ A3
 Drawing Size
 A1

Approved By
 MA
 Drawn By
 EA


Drawing No.
TOWN279.19.2(08)3002
 Revision
 R05

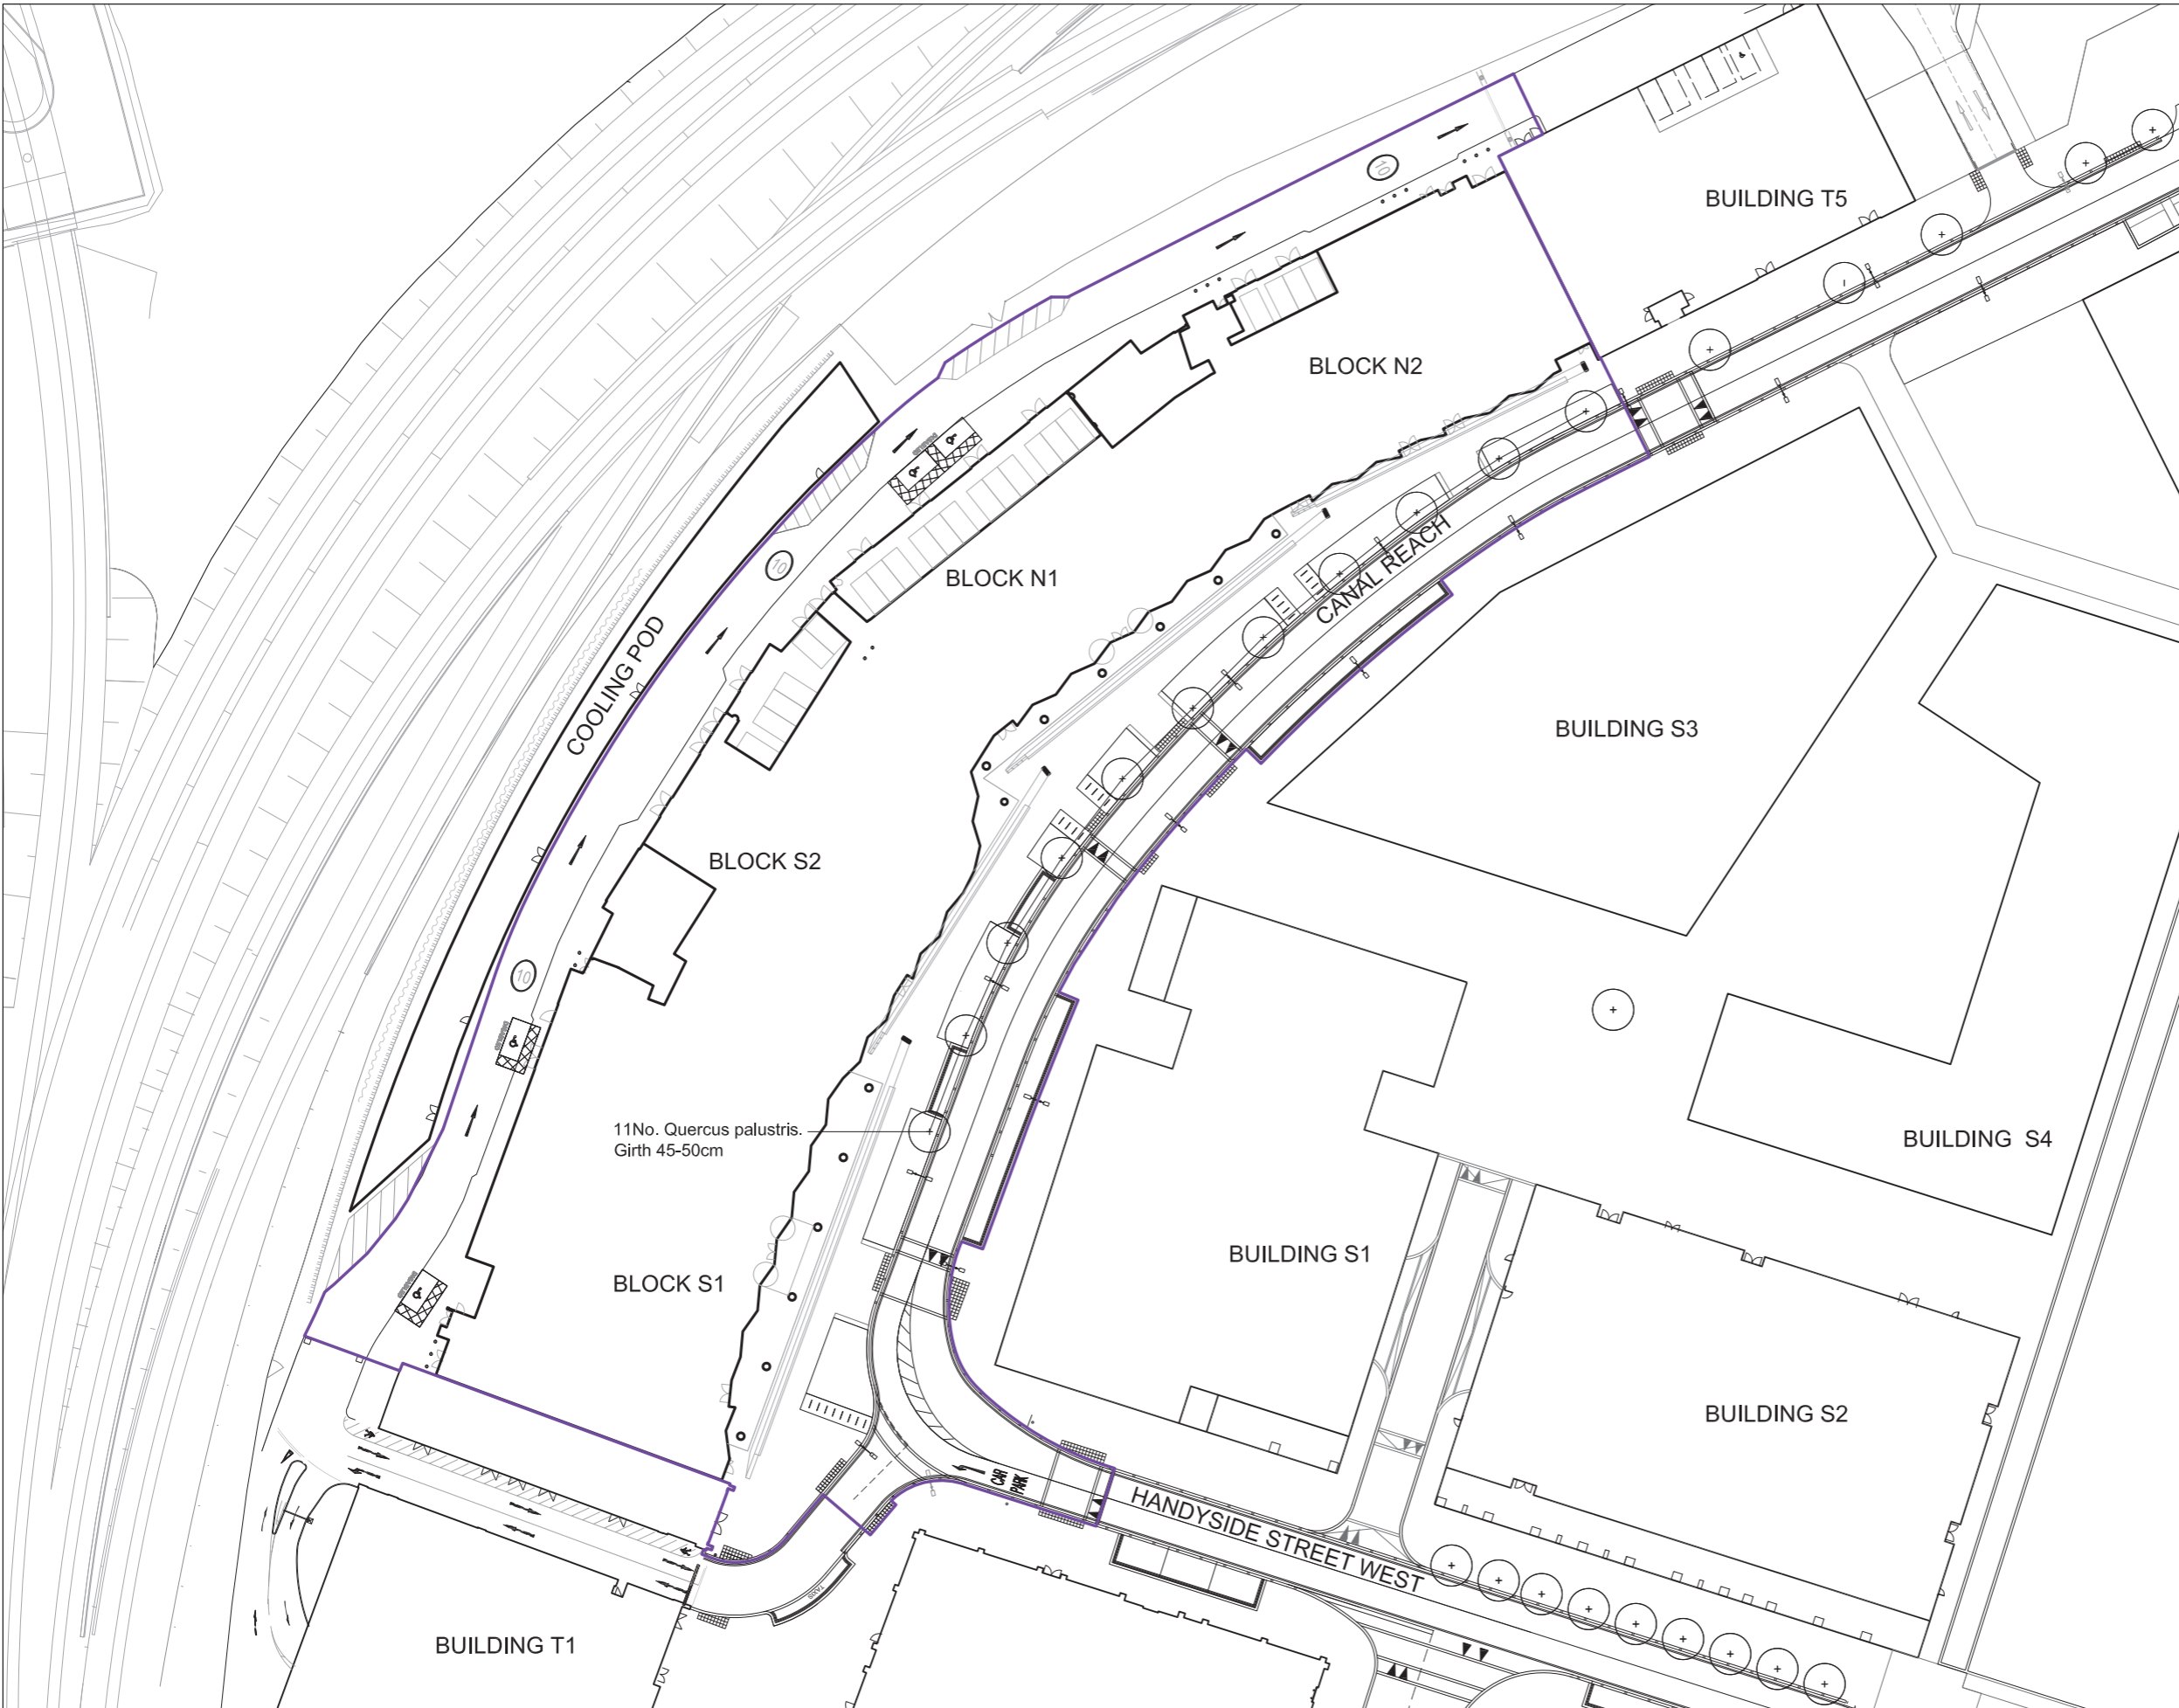


- KEY**
- MATURE TREE
 - RESERVED MATTERS SUBMISSION BOUNDARY

11No. Quercus palustris.
Girth 45-50cm

FOR APPROVAL

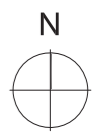


| | | | | | | | | | | | | |
|---|--|--------------------------|----------|----------------------|----------|--|--|--------------|--------------------------|-------------|-----------------------------|----------|
| Project KING'S CROSS CENTRAL BUILDING T2 - T3 | Drawing Title BUILDINGS T2 - T3 TREE PLANTING PLAN | Revision | Date | R05 - Planning Issue | 23.05.16 | Client KCCGP Address: 4 STABLE STREET N1C 4AB Telephone: 02036640200 | Consultant TOWNSHEND Landscape Architects Unit 3A Zetland House London EC2A 4HJ Telephone: 020 7729 9333 Fax: 020 7729 3300 E-Mail: ita@townshenda.com | Project No. | Scale | Approved By | Drawing No. | Revision |
| | | R00 - First Issue | 13.11.15 | | | | | 279.19.2 | 1:400 @ A1 1/800 @ A3 | MA | | |
| | | R01 - Disabled bay added | 08.02.16 | | | | | | | | | |
| | | R02 - Layout updated | 12.02.16 | | | | | | | | | |
| | | R03 - Layout updated | 22.03.16 | | | | | | | | | |
| R04 - Building layout updated | 15.04.16 | | | | | | Date | Drawing Size | Drawn By | | | |
| | | | | | | | NOV 15 | A1 | EA | | TOWN279.19.2(08)5001 | |

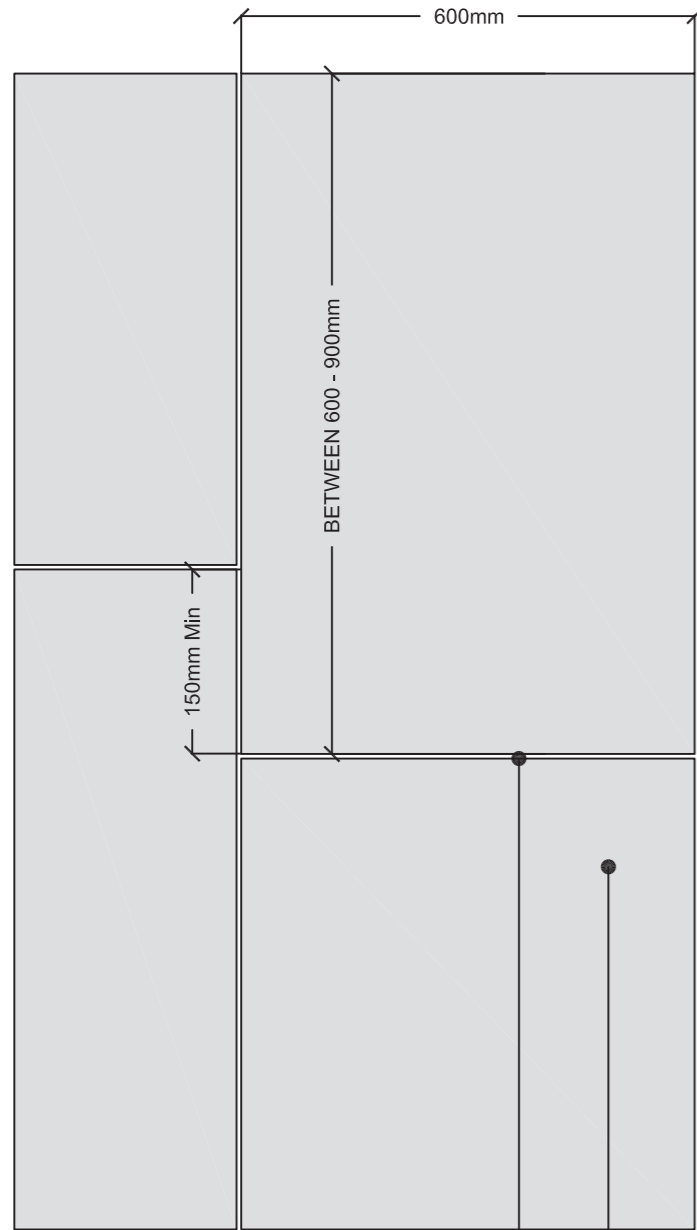

DETAIL 1.01 A
SANDSTONE PAVING PATTERN
TYPE 1
SCALE 1:10

6mm SPECIALIST MORTAR JOINT
COLOURED TO MATCH PAVING


600mm-900mm LENGTH x 600mm WIDTH x 50mm DEPTH
HIGH QUALITY SANDSTONE PAVING

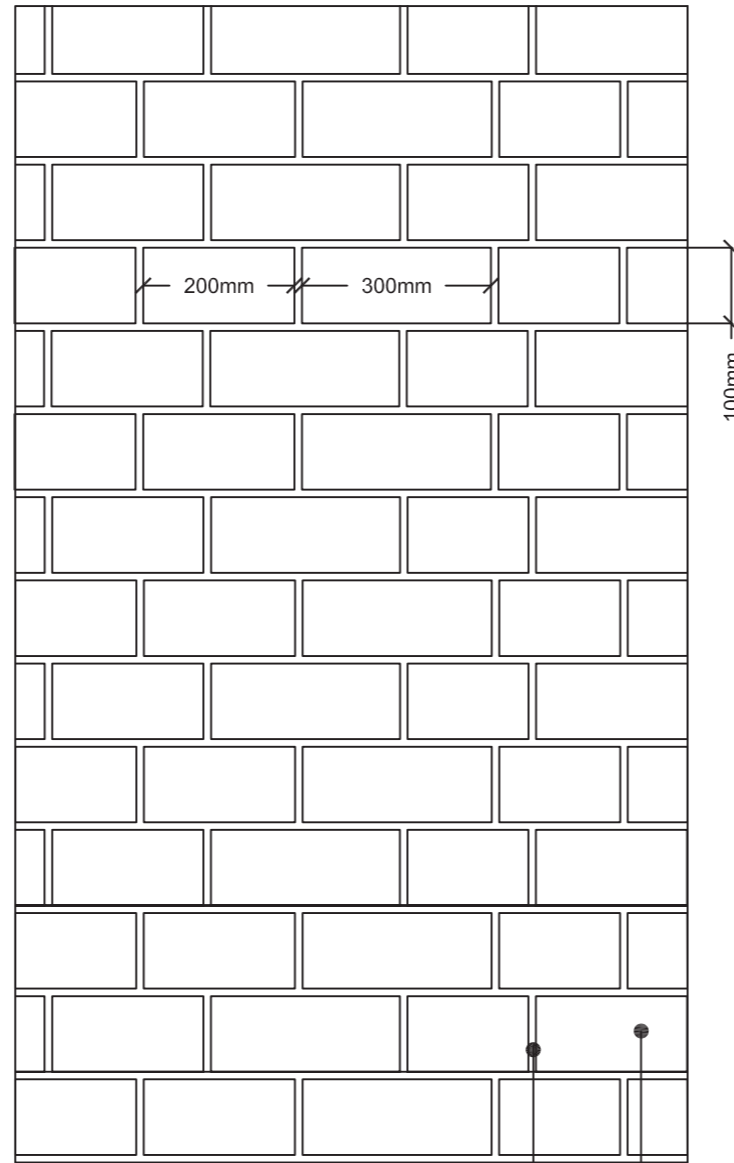

DETAIL 1.01 B
GRANITE STONE SETTS
PAVING PATTERN
SCALE 1:10

10-15mm SPECIALIST MORTAR JOINT
COLOURED TO MATCH PAVING

LENGTHS BETWEEN 200 - 300mm
x 100mm WIDTH x 150mm DEPTH
GRANITE STONE SETTS

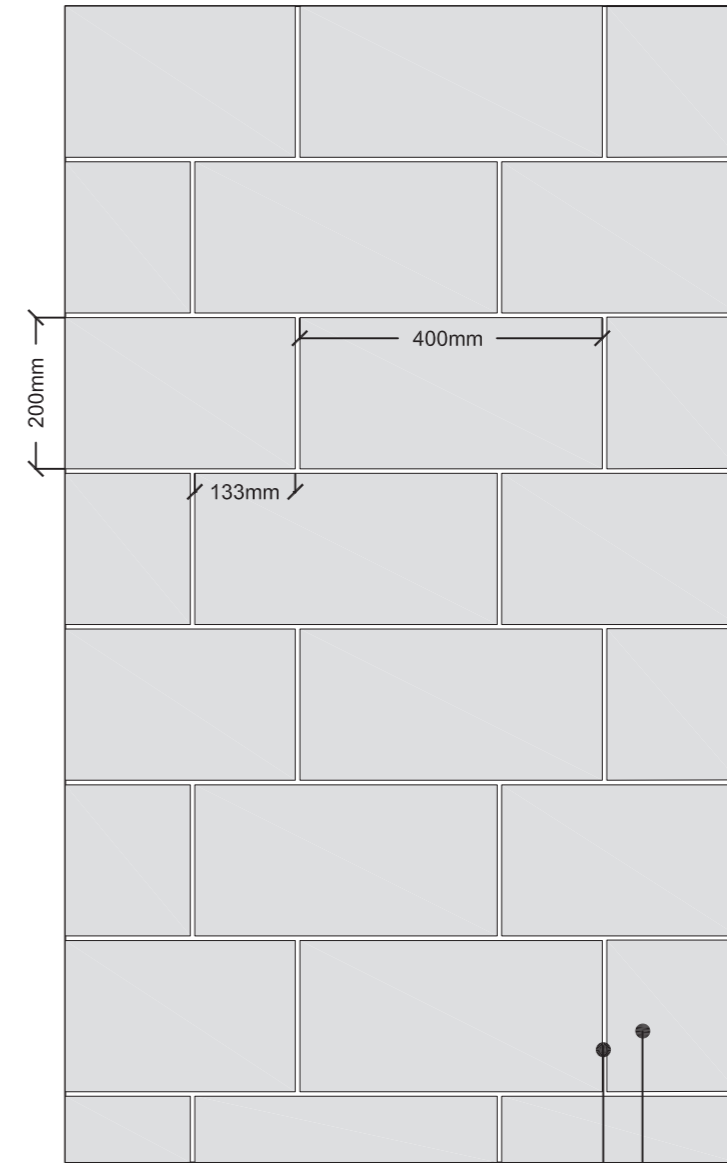

DETAIL 1.01 C
SANDSTONE PAVING PATTERN
SCALE 1:10

6mm SPECIALIST MORTAR JOINT
COLOURED TO MATCH PAVING


400mm LENGTH x 200mm WIDTH x 50mm
DEPTH HIGH QUALITY SANDSTONE PAVING
PITCHED FINISH

GENERAL NOTES


1. All setting out, levels and dimensions to be agreed on site.
2. The dimensions of all materials must be checked on site before being laid out.
3. This drawing must be read with the relevant specification clauses and detail drawings.
4. Order of construction and setting out to be agreed on site.

FOR APPROVAL

| | | | | | | | | | |
|--|---|----------------------|----------|---|-------------------------|---------------|-------------------|-------------|----------------------|
| Project KING'S CROSS CENTRAL BUILDINGS T2-T3 | Drawing Title DETAIL 1.01 PAVING PATTERNS | Revision | Date | Consultant TOWNSHEND Landscape Architects Unit 1E Zetland House London EC2A 4HJ Telephone: 020 7729 9333 Fax: 020 7729 3300 E-Mail lla@townshendla.com | Project No. 279.19.2 | Scale 1:10 | Approved By MA | Drawing No. | Revision R02 |
| | | R00 - First issue | 13.11.15 | | Date | NOV 15 | Drawing Size | Drawn By | TOWN279.19.2(08)4011 |
| Client KCCGP | | R01 - Pattern added | 13.04.16 | | | | ZVS | | |
| | | R02 - Planning Issue | 23.05.16 | | | | | | |

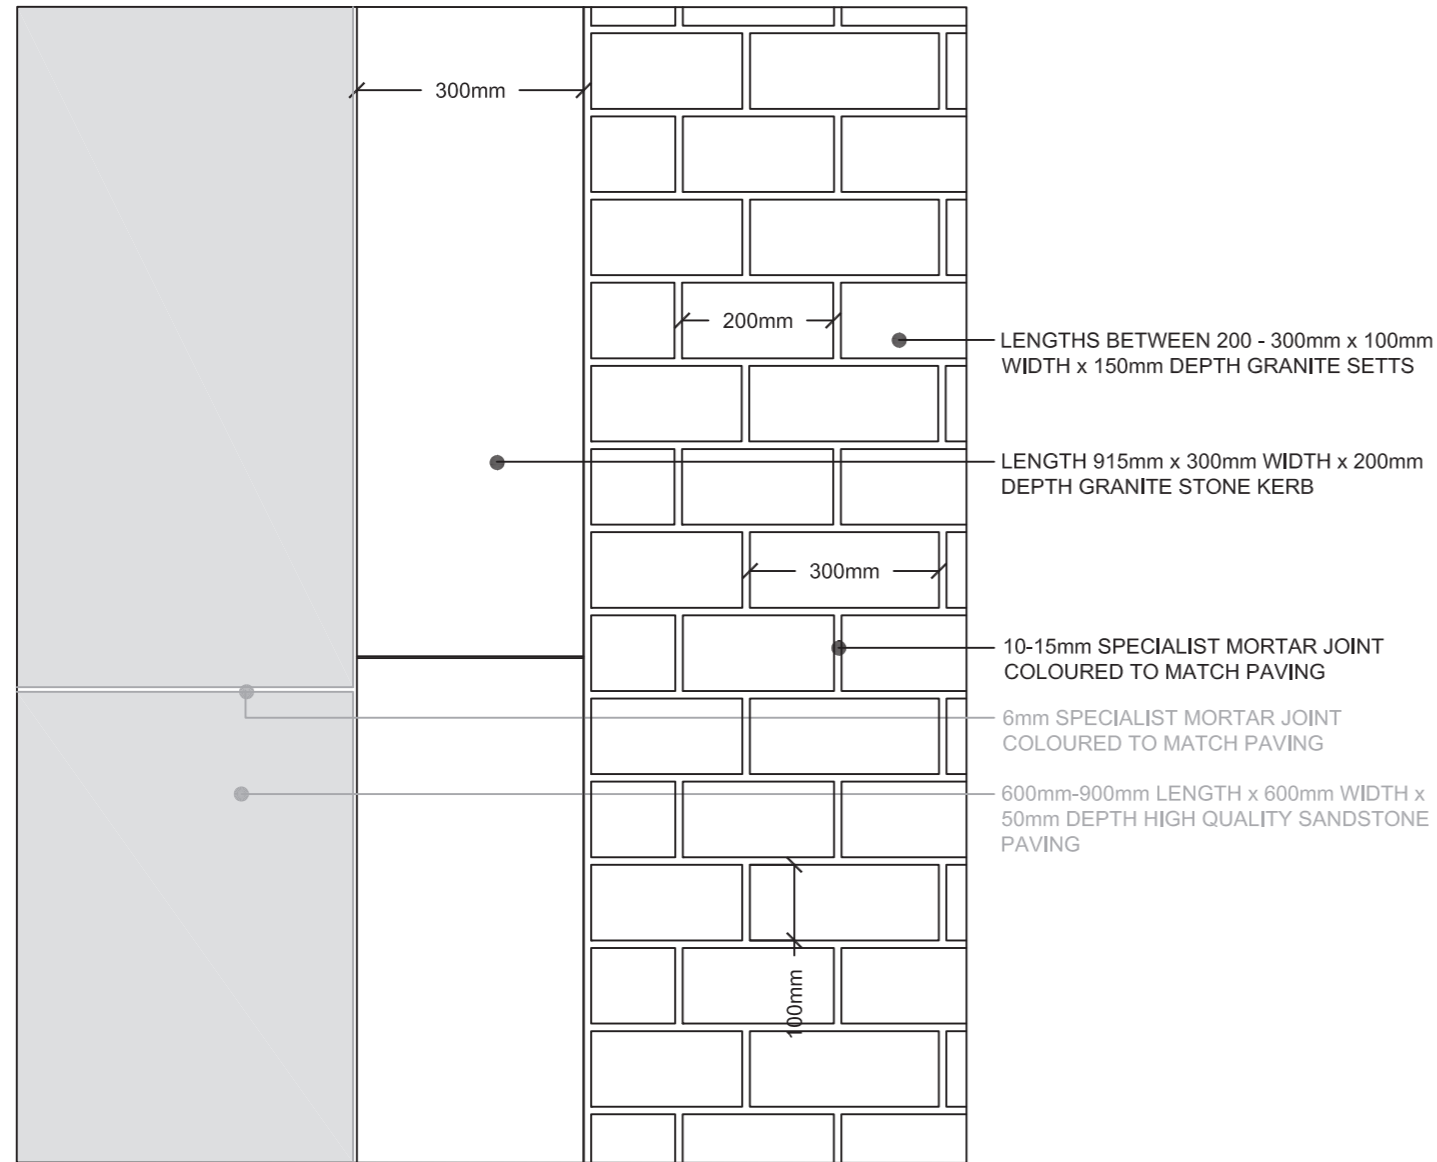

DETAIL 2.01A
SANDSTONE PAVING INTERFACE WITH GRANITE SETTS
SCALE 1:10

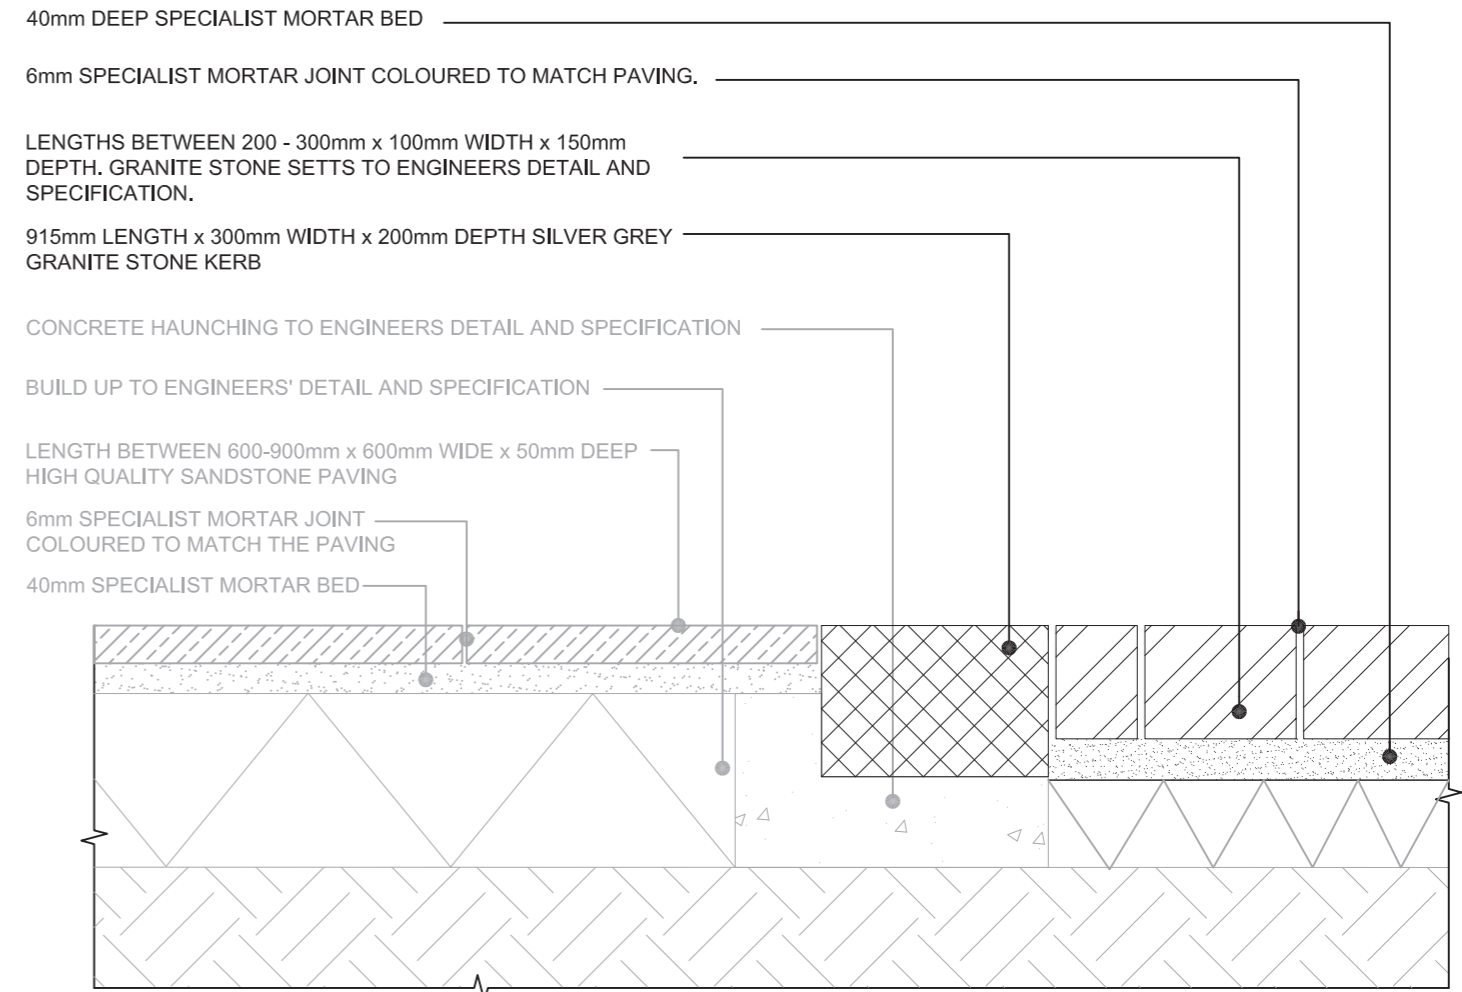


DETAIL 2.01B
SANDSTONE PAVING INTERFACE WITH GRANITE SETTS
SCALE 1:10

FOR APPROVAL

GENERAL NOTES

1. Do not scale drawing.
2. All setting out, levels and dimensions to be agreed on site.
3. The dimensions of all materials must be checked on site before being laid out.
4. Order of construction and setting out to be agreed on site.

| | | | | | | | | | |
|--|--|------------------------|----------|---|-------------|--------------|-------------|----------------------|----------|
| Project KING'S CROSS CENTRAL BUILDINGS T2-T3 | Drawing Title DETAIL 2.01 SANDSTONE PAVING INTERFACE WITH GRANITE SETTS | Revision | Date | Consultant TOWNSHEND Landscape Architects Unit 1E Zetland House London EC2A 4HJ Telephone: 020 7729 9333 Fax: 020 7729 3300 E-Mail ta@townshendla.com | Project No. | Scale | Approved By | Drawing No. | Revision |
| | | R00 - First Issue | 13.11.15 | | 279.19.2 | 1:10 | MA | | R03 |
| Client KCCGP | | R01 - Minor amendments | 08.02.16 | | Date | Drawing Size | Drawn By | | |
| | | R02 - Title revised | 13.04.16 | | NOV15 | A3 | ZVS | TOWN279.19.2(08)4021 | |
| | | R03 - Planning Issue | 23.05.16 | | | | | | |

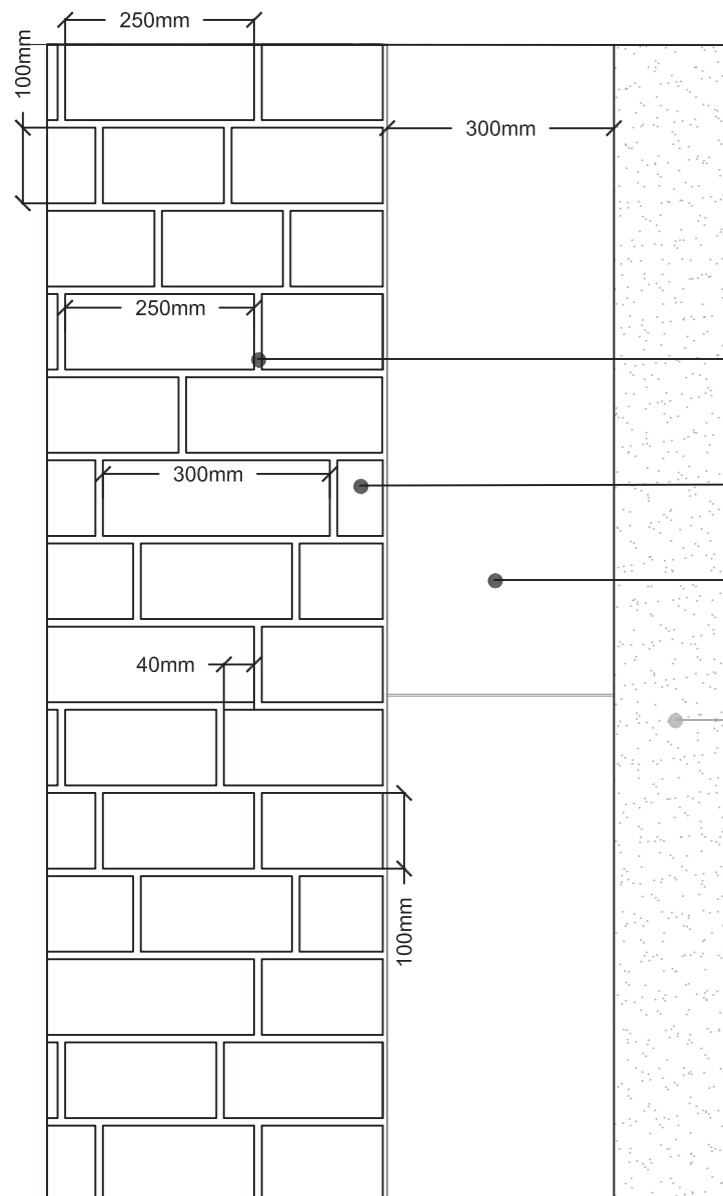


10-15mm SPECIALIST MORTAR JOINT. COLOURED TO MATCH PAVING.

LENGTHS BETWEEN 200 - 300mm x 100mm WIDTH x 150mm DEPTH GRANITE SETTS

LENGTH 915mm x 300mm WIDTH x 200mm DEPTH GRANITE STONE KERB

BITUMINOUS CARRIAGEWAY TO ENGINEERS DETAIL AND SPECIFICATION

DETAIL 2.02A
GRANITE STONE SETTS INTERFACE WITH BLACKTOP
SCALE 1:10

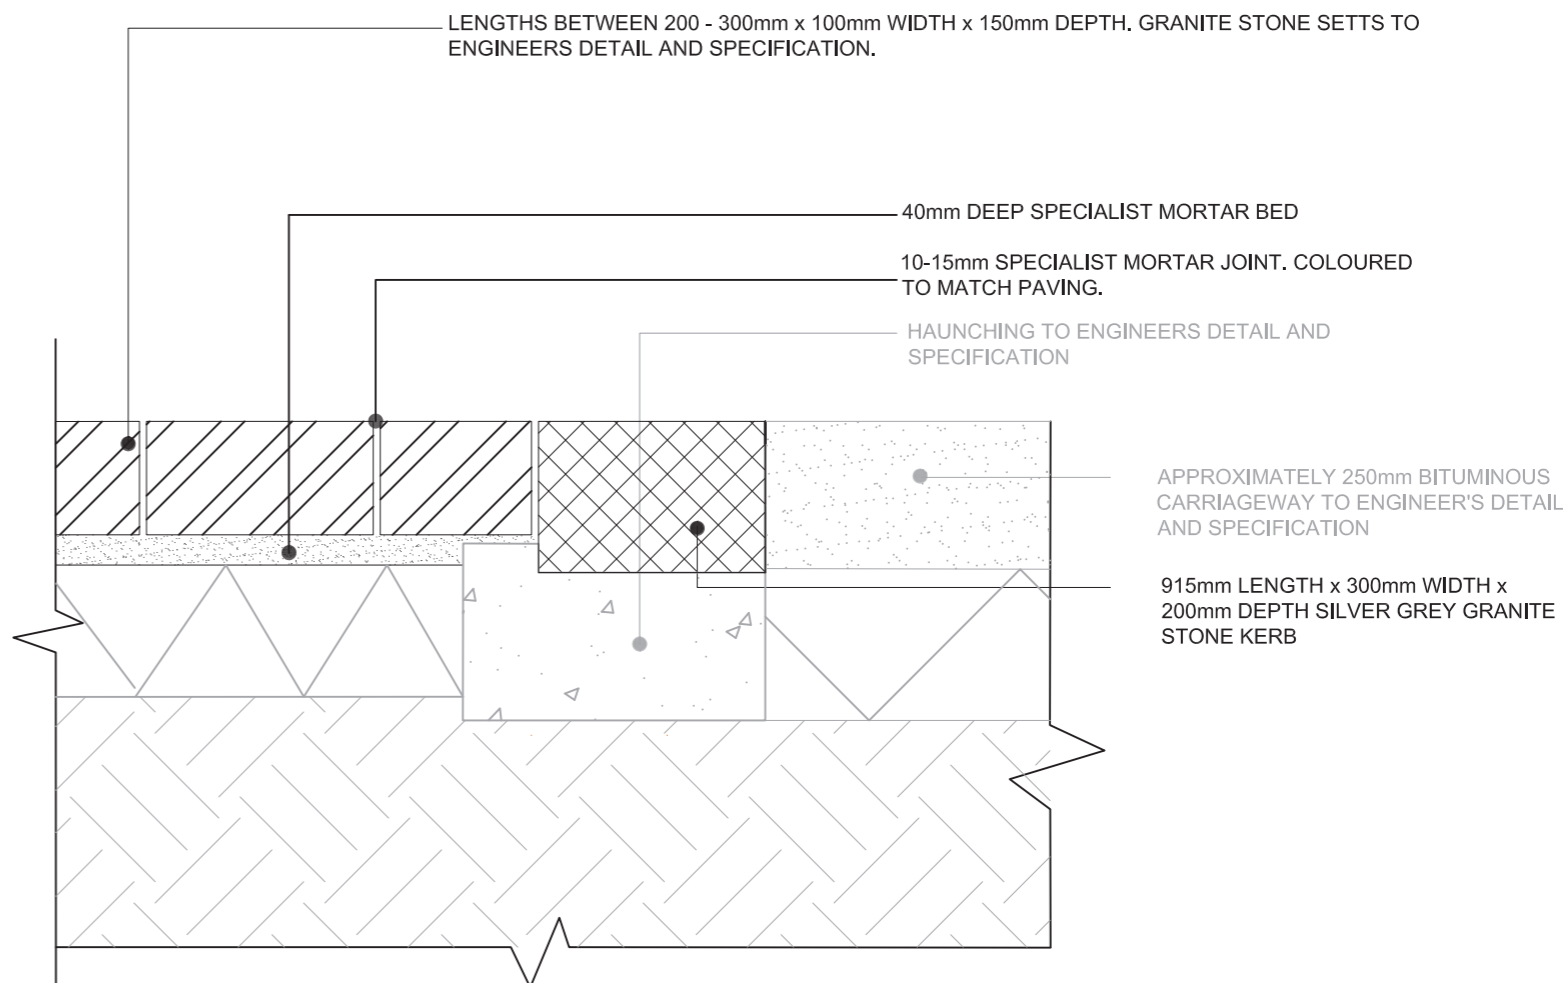

LENGTHS BETWEEN 200 - 300mm x 100mm WIDTH x 150mm DEPTH. GRANITE STONE SETTS TO ENGINEERS DETAIL AND SPECIFICATION.

40mm DEEP SPECIALIST MORTAR BED

10-15mm SPECIALIST MORTAR JOINT. COLOURED TO MATCH PAVING.

HAUNCHING TO ENGINEERS DETAIL AND SPECIFICATION


APPROXIMATELY 250mm BITUMINOUS CARRIAGEWAY TO ENGINEER'S DETAIL AND SPECIFICATION


915mm LENGTH x 300mm WIDTH x 200mm DEPTH SILVER GREY GRANITE STONE KERB

DETAIL 2.02B
GRANITE SETTS INTERFACE WITH BLACKTOP
SCALE 1:10


FOR APPROVAL

- GENERAL NOTES
1. Do not scale drawing.
 2. All setting out, levels and dimensions to be agreed on site.
 3. The dimensions of all materials must be checked on site before being laid out.
 4. Order of construction and setting out to be agreed on site.

| | | | | | | | | | |
|--|---|------------------------|----------|--|-------------------------|--------------------|-------------------|-------------------------------------|----------|
| Project KING'S CROSS CENTRAL BUILDINGS T2-T3 | Drawing Title DETAIL 2.02 GRANITE SETTS INTERFACE WITH CARRIAGEWAY | Revision | Date | Consultant TOWNSHEND Landscape Architects Unit 1E Zetland House London EC2A 4HJ Telephone: 020 7729 9333 Fax: 020 7729 3300 E-Mail tla@townshendla.com | Project No. 279.19.2 | Scale 1:10 | Approved By MA | Drawing No. TOWN279.19.2(08)4022 | Revision |
| | | R00 - First Issue | 13.11.15 | | | | | | R03 |
| Client KCCGP | | R01 - Minor amendments | 08.02.16 |  | Date NOV15 | Drawing Size A3 | Drawn By ZVS | | |
| | | R02 - Title revised | 13.04.16 | | | | | | |
| | | R03 - Planning Issue | 23.05.16 | | | | | | |

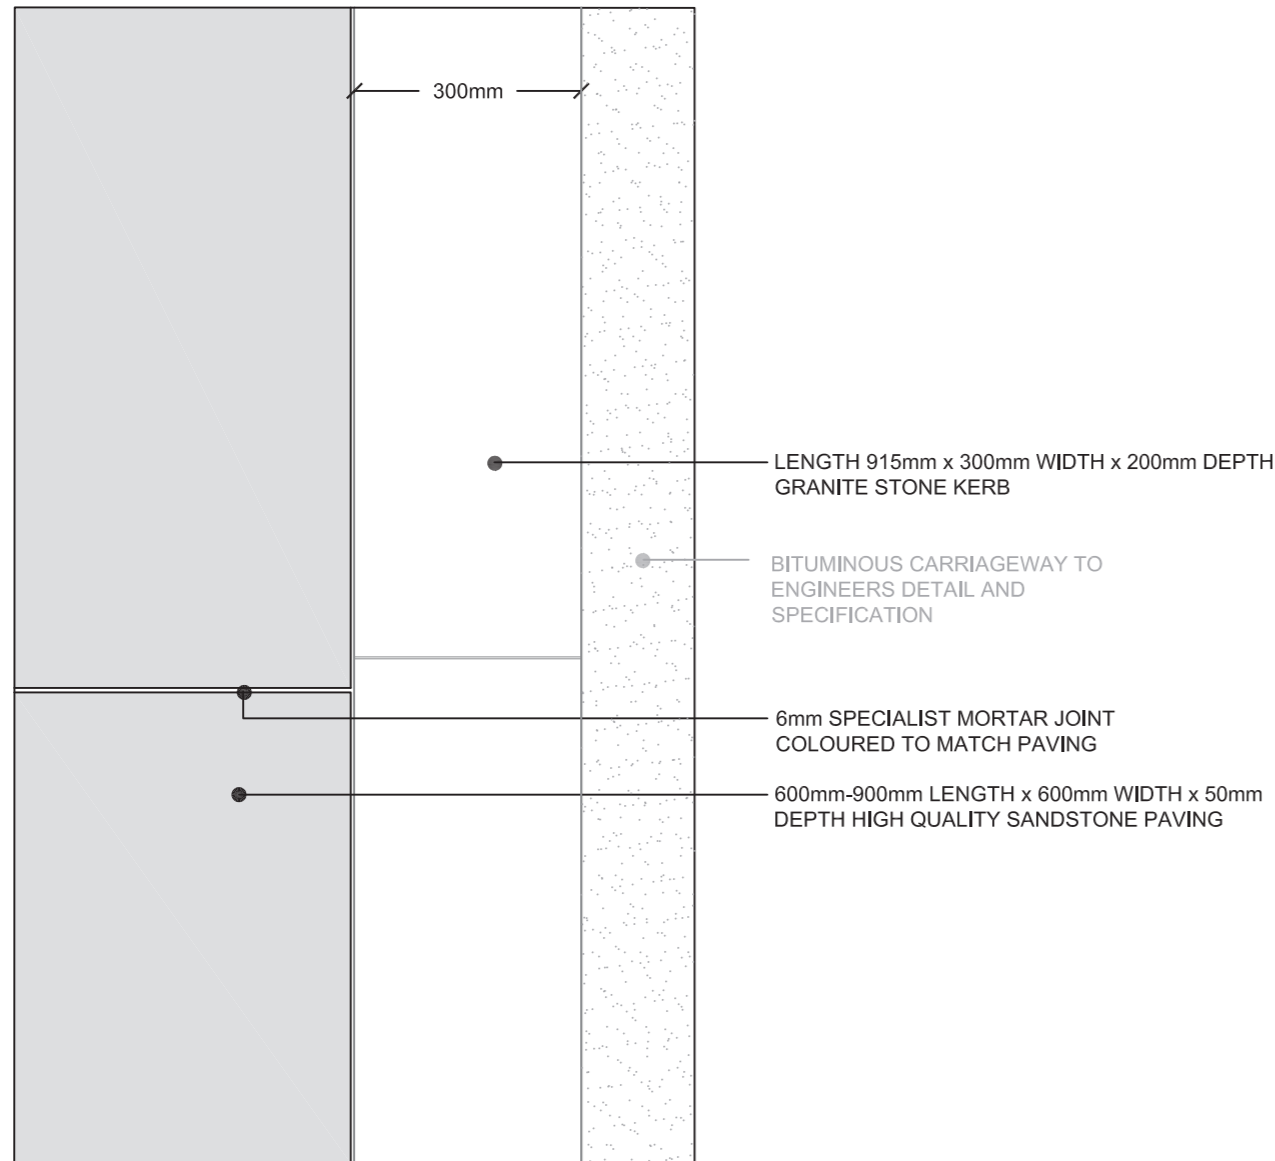

DETAIL 2.03A
SANDSTONE PAVING INTERFACE WITH CARRIAGEWAY
SCALE 1:10

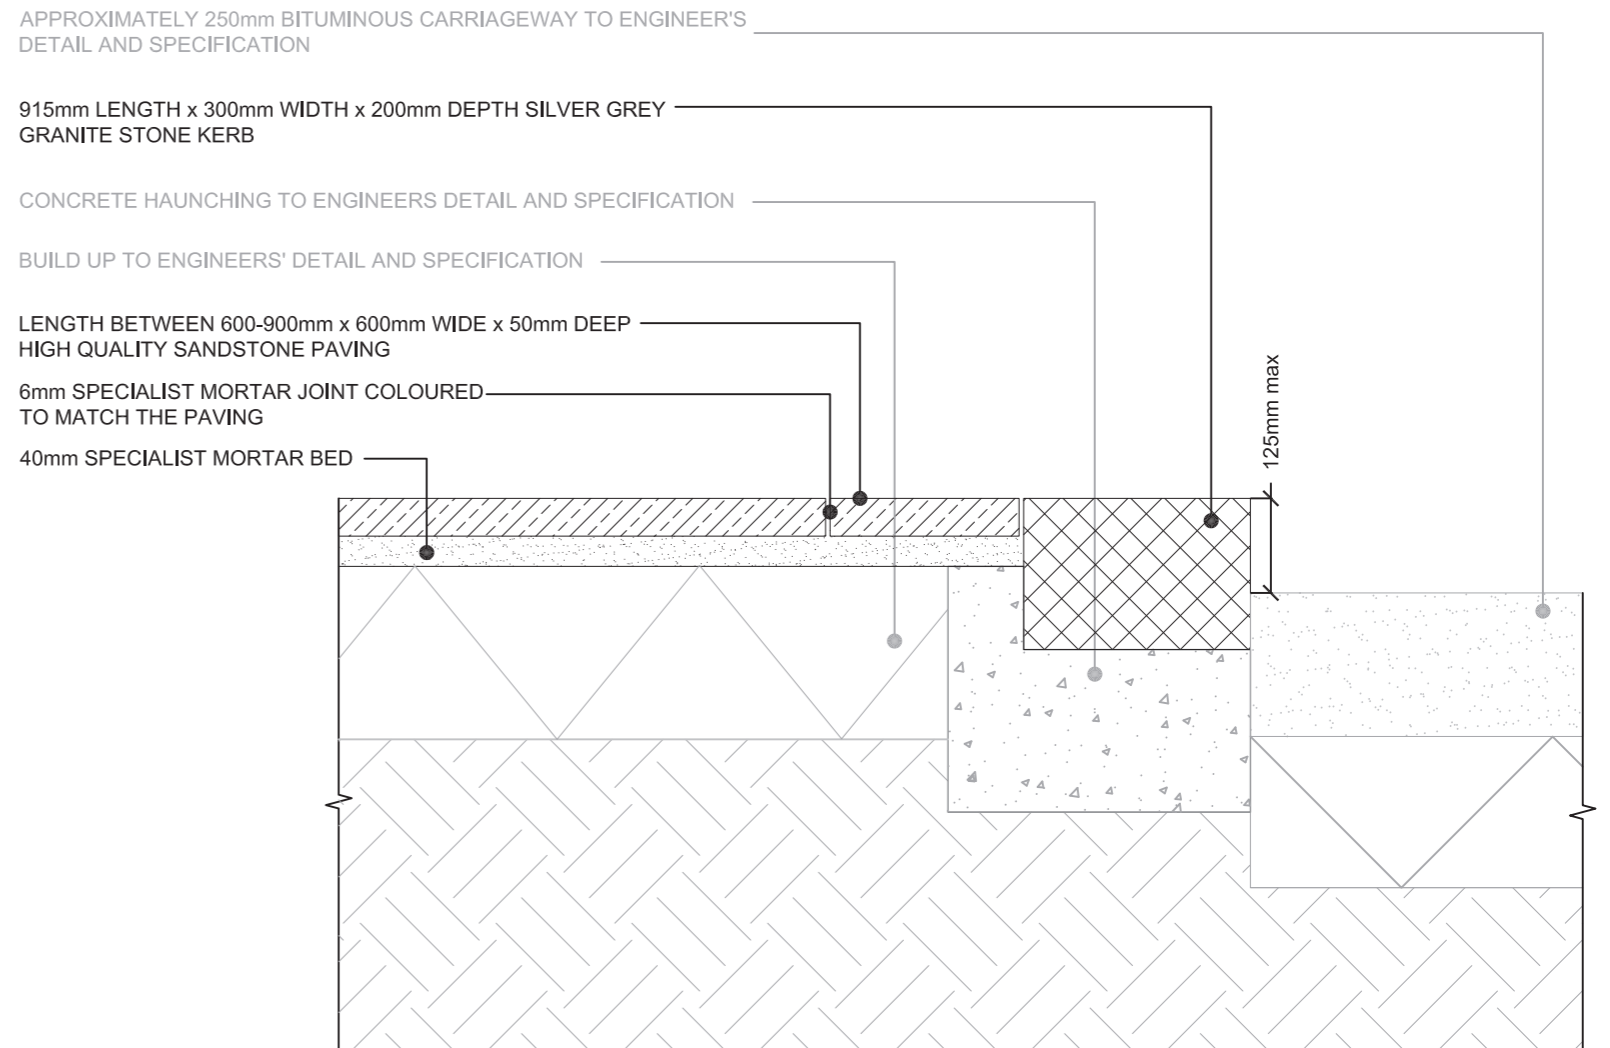


DETAIL 2.03B
SANDSTONE PAVING INTERFACE WITH CARRIAGEWAY
SCALE 1:10

FOR APPROVAL

GENERAL NOTES

1. Do not scale drawing.
2. All setting out, levels and dimensions to be agreed on site.
3. The dimensions of all materials must be checked on site before being laid out.
4. Order of construction and setting out to be agreed on site.

| | | | | | | | | | |
|--|---|------------------------|----------|--|-------------|--------------|-------------|-------------|----------------------|
| Project KING'S CROSS CENTRAL BUILDINGS T2-T3 | Drawing Title DETAIL 2.03 SANSTONE PAVING INTERFACE WITH CARRIAGEWAY | Revision | Date | Consultant TOWNSHEND Landscape Architects Unit 1E Zetland House London EC2A 4HJ Telephone: 020 7729 9333 Fax: 020 7729 3300 E-Mail: ta@townshendla.com | Project No. | Scale | Approved By | Drawing No. | Revision |
| | | R00 - First Issue | 13.11.15 | | 279.19.2 | 1:10 | MA | | R03 |
| Client KCCGP | | R01 - Minor amendments | 08.02.16 | | Date | Drawing Size | Drawn By | | |
| | | R02 - Title revised | 13.04.16 | | NOV15 | A3 | ZVS | | |
| | | R03 - Planning Issue | 23.05.16 | | | | | | TOWN279.19.2(08)4023 |

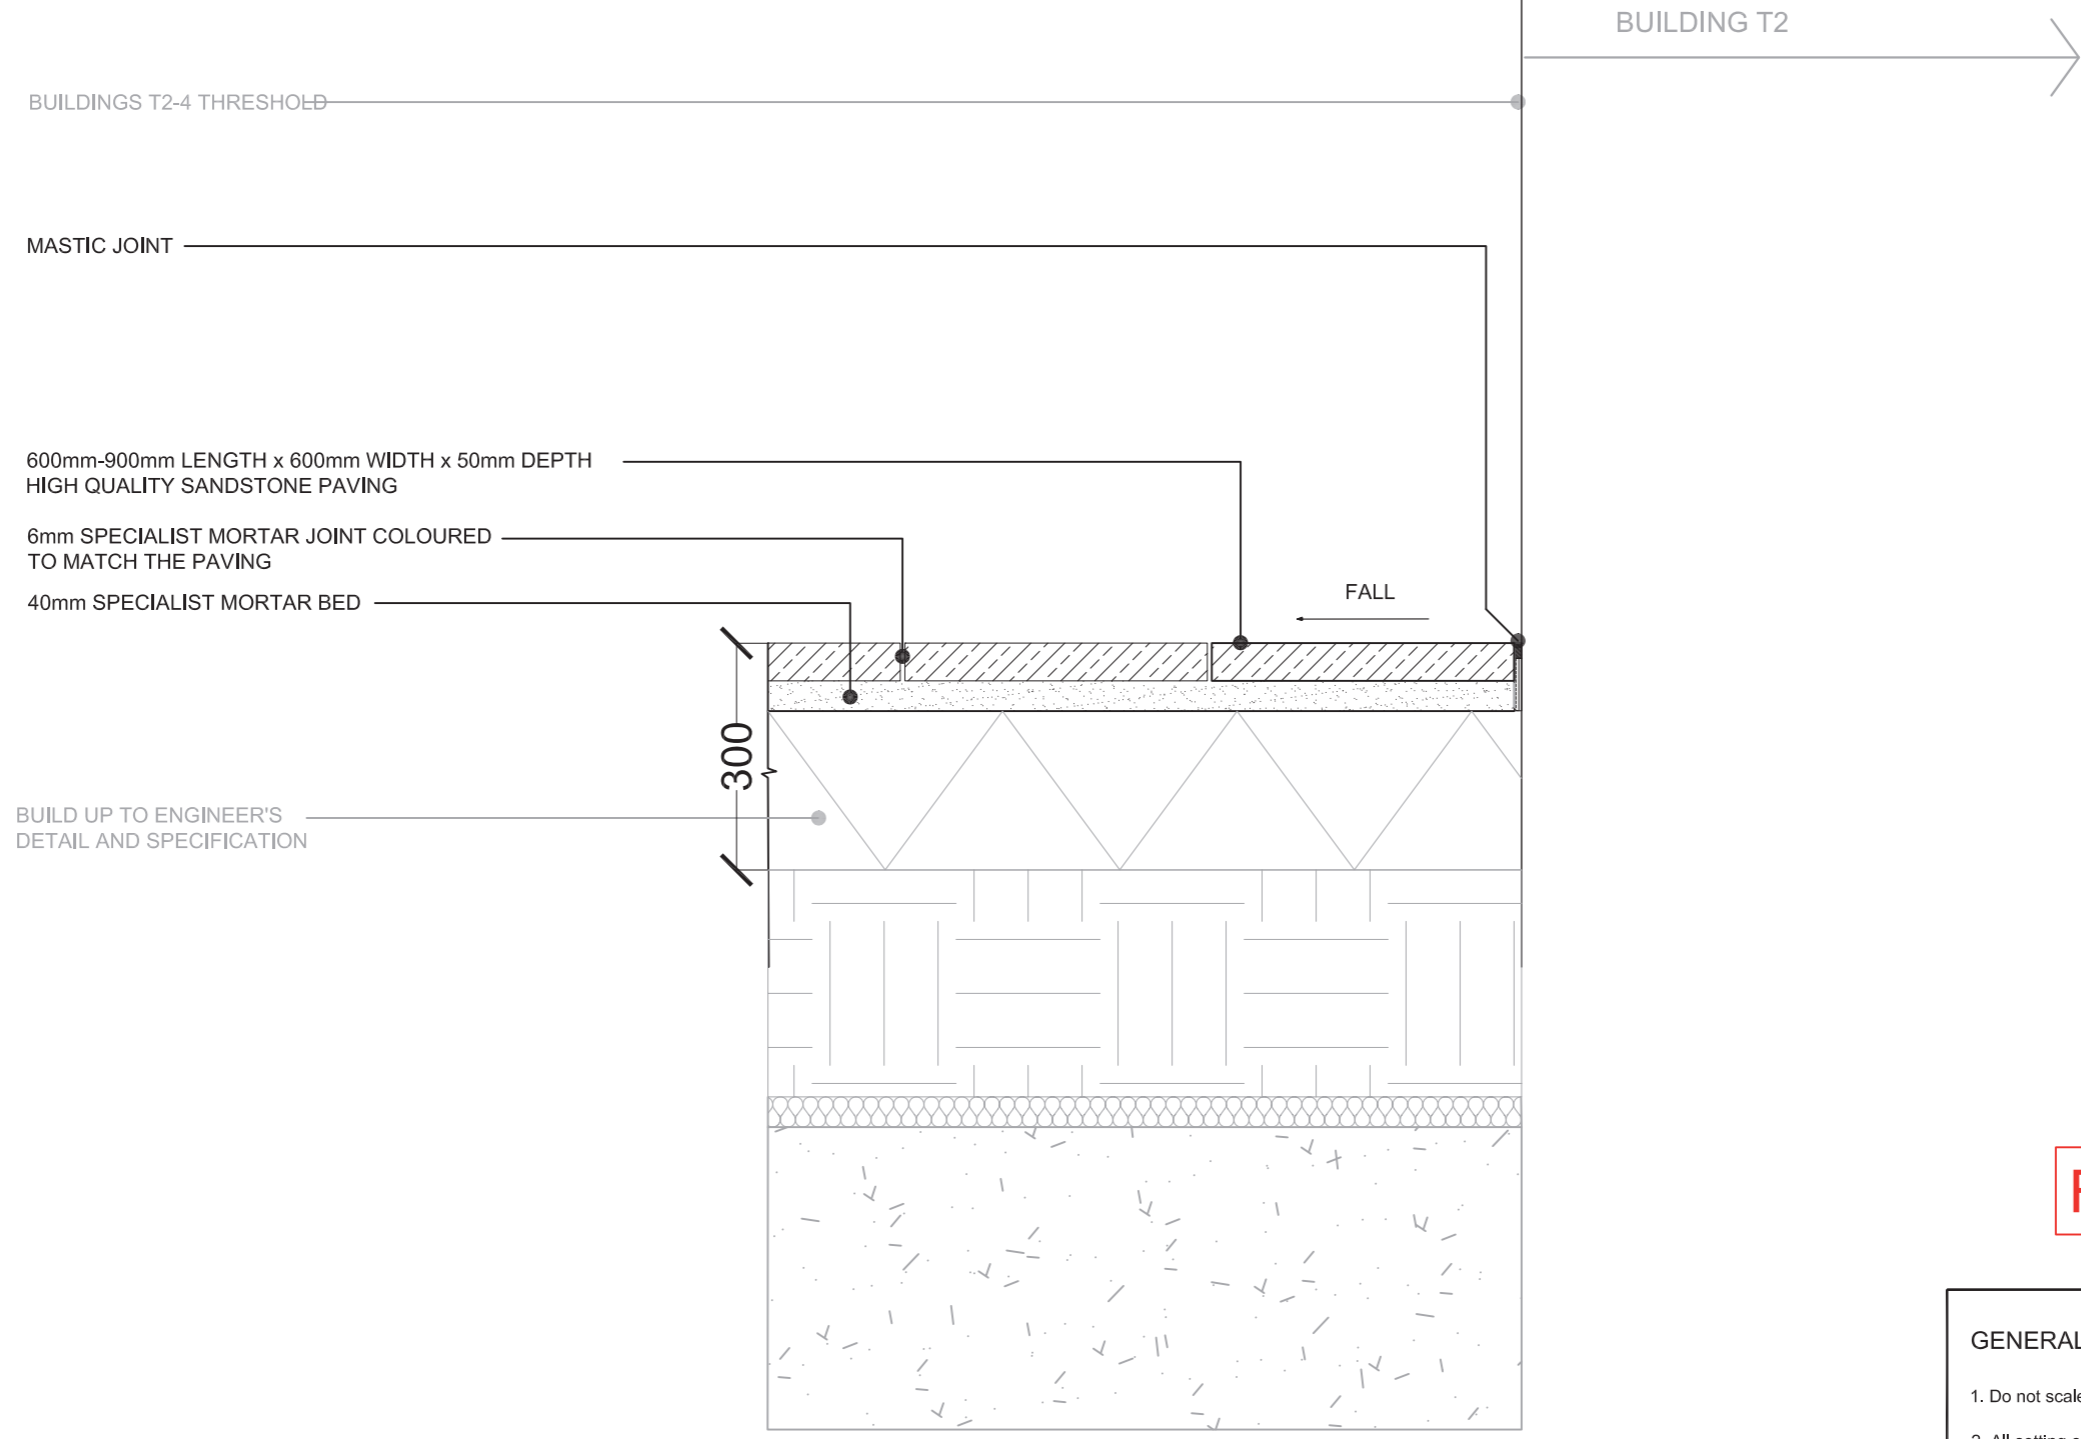


DETAIL 2.04
SANDSTONE PAVING INTERFACE WITH BUILDING T2
SCALE 1:10

FOR APPROVAL

- GENERAL NOTES**
1. Do not scale drawing.
 2. All setting out, levels and dimensions to be agreed on site.
 3. The dimensions of all materials must be checked on site before being laid out.
 4. Order of construction and setting out to be agreed on site.

| | | | | | | | | | |
|--|---|------------------------|----------|---|-------------|--------------|-------------|-------------|----------------------|
| Project KING'S CROSS CENTRAL BUILDINGS T2-T3 | Drawing Title DETAIL 2.04 SANDSTONE PAVING INTERFACE WITH BUILDING | Revision | Date | Consultant TOWNSHEND Landscape Architects Unit 1E Zetland House London EC2A 4HJ Telephone: 020 7729 9333 Fax: 020 7729 3300 E-Mail lla@townshenda.com | Project No. | Scale | Approved By | Drawing No. | Revision |
| | | R00 - First Issue | 13.11.15 | | 279.19.2 | 1:10 | MA | | |
| Client KCCGP | | R01 - Build up updated | 08.02.16 | | Date | Drawing Size | Drawn By | | |
| | | R02 - Title revised | 13.04.16 | | NOV15 | A3 | ZVS | | |
| | | R03 - Planning Issue | 23.05.16 | | | | | | TOWN279.19.2(08)4024 |

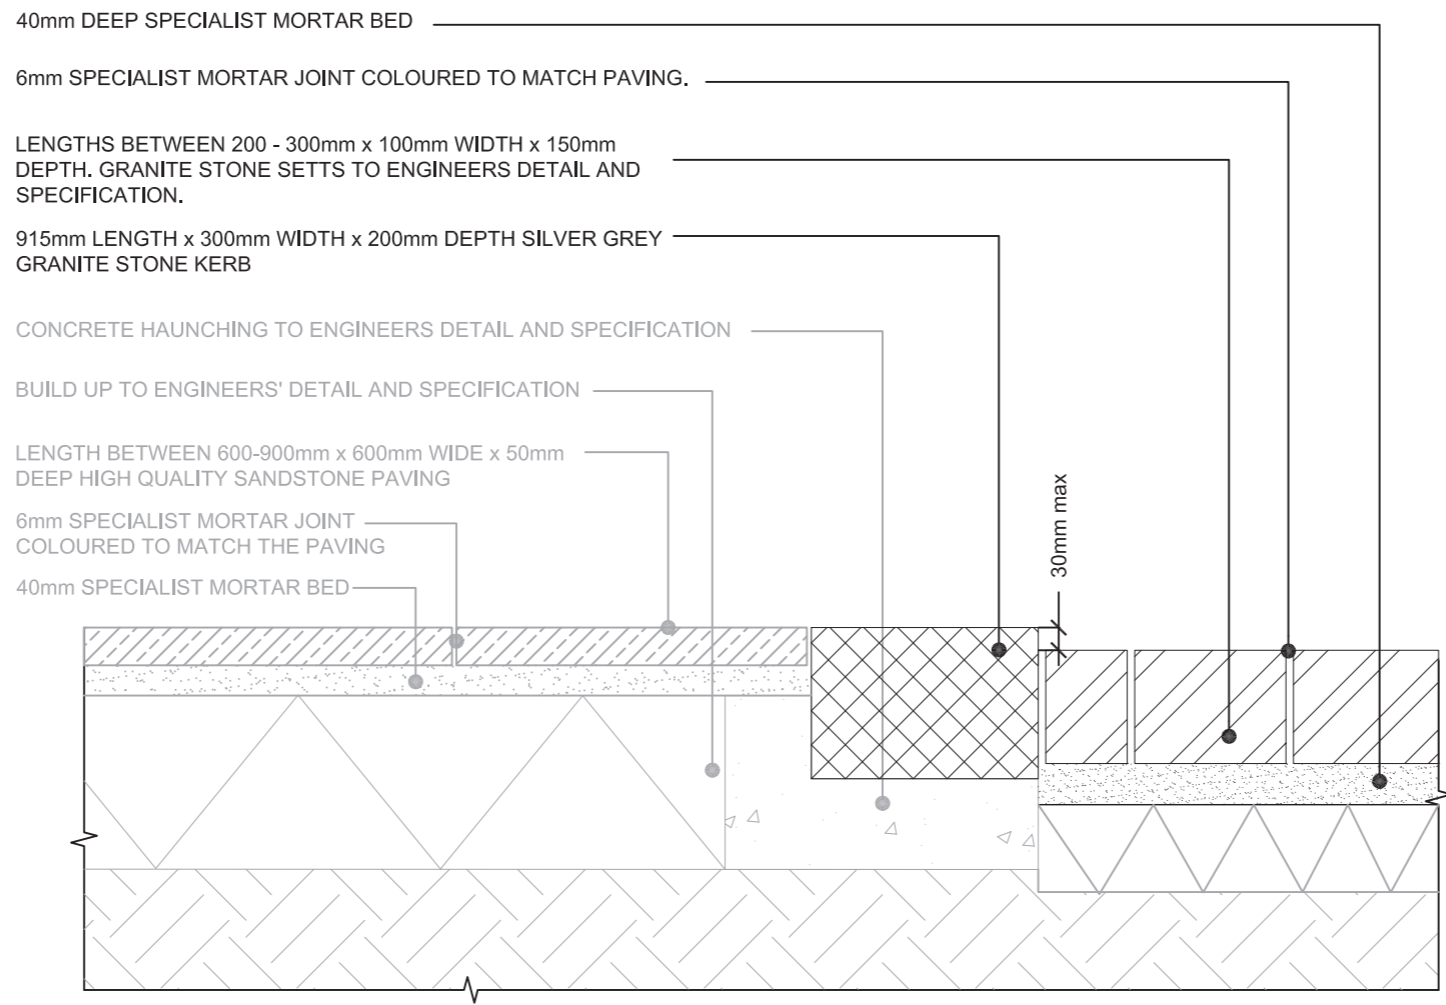


DETAIL 2.05
 SANDSTONE PAVING INTERFACE WITH GRANITE SETTS, 30mm UPRIGHT KERB
 SCALE 1:10

FOR APPROVAL

- GENERAL NOTES
1. Do not scale drawing.
 2. All setting out, levels and dimensions to be agreed on site.
 3. The dimensions of all materials must be checked on site before being laid out.
 4. Order of construction and setting out to be agreed on site.

| | | | | | | | | | |
|--|--|----------------------|----------|--|-------------------------|-----------------|-------------------|-------------------------------------|-----------------|
| Project KING'S CROSS CENTRAL BUILDINGS T2-T3 | Drawing Title DETAIL 2.05 SANDSTONE PAVING INTERFACE WITH GRANITE SETTS | Revision | Date | Consultant TOWNSHEND Landscape Architects Unit 1E Zetland House London EC2A 4HJ Telephone: 020 7729 9333 Fax: 020 7729 3300 E-Mail: ta@townshendla.com | Project No. 279.19.2 | Scale 1:10 | Approved By MA | Drawing No. TOWN279.19.2(08)4025 | Revision R02 |
| | | R00 - First Issue | 12.02.16 | | | | | | |
| Client KCCGP | | R01 - Title revised | 13.04.16 | Date NOV15 | Drawing Size A3 | Drawn By ZVS | | | |
| | | R02 - Planning Issue | 23.05.16 | | | | | | |

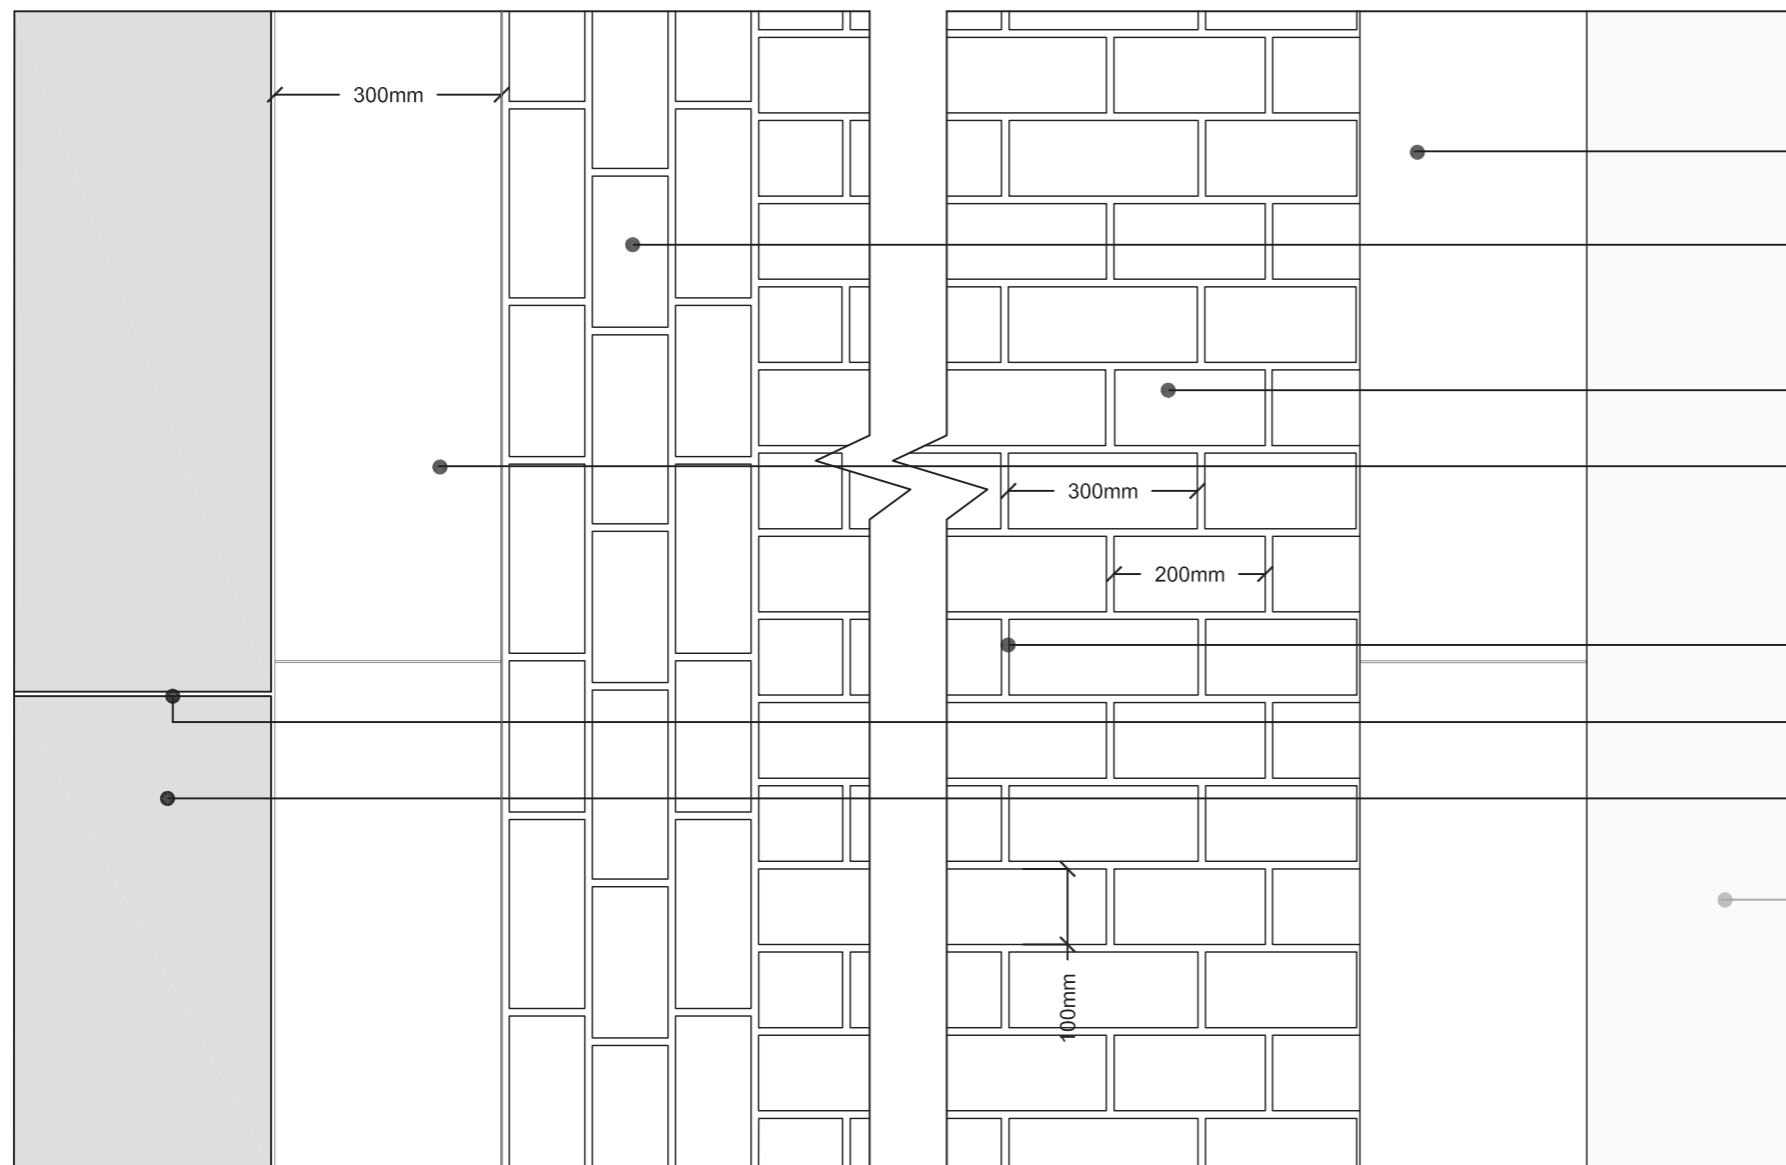


- LENGTH 915mm x 300mm WIDTH x 200mm DEPTH GRANITE STONE KERB
- 3 CHANNELS OF LENGTHS BETWEEN 200 - 300mm x 100mm WIDTH x 150mm DEPTH. GRANITE STONE SETTS
- LENGTHS BETWEEN 200 - 300mm x 100mm WIDTH x 150mm DEPTH. GRANITE STONE SETTS
- LENGTH 915mm x 300mm WIDTH x 200mm DEPTH GRANITE STONE KERB
- 10-15mm SPECIALIST MORTAR JOINT COLOURED TO MATCH PAVING.
- 6mm SPECIALIST MORTAR JOINT COLOURED TO MATCH PAVING
- 600mm-900mm LENGTH x 600mm WIDTH x 50mm DEPTH HIGH QUALITY SANDSTONE PAVING
- APPROXIMATELY 250mm BITUMINOUS CARRIAGEWAY TO ENGINEER'S DETAIL AND SPECIFICATION

FOR APPROVAL

DETAIL 2.06
SANDSTONE PAVING INTERFACE WITH DISABLED BAY
SCALE 1:10

GENERAL NOTES

1. Do not scale drawing.
2. All setting out, levels and dimensions to be agreed on site.
3. The dimensions of all materials must be checked on site before being laid out.
4. Order of construction and setting out to be agreed on site.

| | | | | | | | | | |
|--|---|----------------------|----------|--|-------------|--------------|-------------|----------------------|----------|
| Project KING'S CROSS CENTRAL BUILDINGS T2-T3 | Drawing Title DETAIL 2.06 SANDSTONE PAVING INTERFACE WITH DISABLED BAY | Revision | Date | Consultant TOWNSHEND Landscape Architects Unit 1E Zetland House London EC2A 4HJ Telephone: 020 7729 9333 Fax: 020 7729 3300 E-Mail lla@townshendla.com | Project No. | Scale | Approved By | Drawing No. | Revision |
| | | R00 - First Issue | 12.02.16 | | 279.19.2 | 1:10 | MA | | R02 |
| Client KCCGP | | R01 - Tittle revised | 13.04.16 |  | Date | Drawing Size | Drawn By | | |
| | | R02 - Planning Issue | 23.05.16 | | NOV15 | A3 | ZVS | TOWN279.19.2(08)4026 | |

915mm LENGTH x 300mm WIDTH x 200mm DEPTH SILVER GREY GRANITE STONE KERB

6mm SPECIALIST MORTAR JOINT COLOURED TO MATCH THE PAVING

HAUNCHING TO ENGINEERS DETAIL AND SPECIFICATION

BUILD UP TO ENGINEERS DETAIL AND SPECIFICATION

LENGTH BETWEEN 600-900mm x 600mm WIDE x 50mm DEEP HIGH QUALITY SANDSTONE PAVING

40mm SPECIALIST MORTAR BED

50mm

3 CHANNELS OF LENGTHS BETWEEN 200 - 300mm x 100mm WIDTH x 150mm DEPTH. GRANITE STONE SETTS

10-15mm SPECIALIST MORTAR JOINT COLOURED TO MATCH PAVING.

LENGTHS BETWEEN 200 - 300mm x 100mm WIDTH x 150mm DEPTH. GRANITE STONE SETTS

40mm DEEP SPECIALIST MORTAR BED

HAUNCHING TO ENGINEERS DETAIL AND SPECIFICATION

APPROXIMATELY 250mm BITUMINOUS CARRIAGEWAY TO ENGINEER'S DETAIL AND SPECIFICATION

915mm LENGTH x 300mm WIDTH x 200mm DEPTH SILVER GREY GRANITE STONE KERB


DETAIL 2.07
SECTION SANDSTONE PAVING INTERFACE WITH DISABLED BAY
SCALE 1:10

FOR APPROVAL

GENERAL NOTES

1. Do not scale drawing.
2. All setting out, levels and dimensions to be agreed on site.
3. The dimensions of all materials must be checked on site before being laid out.
4. Order of construction and setting out to be agreed on site.



| | | | | | | | | | |
|--|---|----------------------|----------|--|-------------------------|-----------------|-------------------|-------------------------------------|-----------------|
| Project KING'S CROSS CENTRAL BUILDINGS T2-T3 | Drawing Title DETAIL 2.07 SANDSTONE PAVING INTERFACE WITH DISABLED BAY | Revision | Date | Consultant TOWNSHEND Landscape Architects Unit 1E Zetland House London EC2A 4HJ Telephone: 020 7729 9333 Fax: 020 7729 3300 E-Mail: lla@townshendla.com | Project No. 279.19.2 | Scale 1:10 | Approved By MA | Drawing No. TOWN279.19.2(08)4027 | Revision R02 |
| | | R00 - First Issue | 12.02.16 | | | | | | |
| Client KCCGP | | R01 - Tittle revised | 13.04.16 | Date NOV15 | Drawing Size A3 | Drawn By ZVS | | | |
| | | R02 - Planning Issue | 23.05.16 | | | | | | |

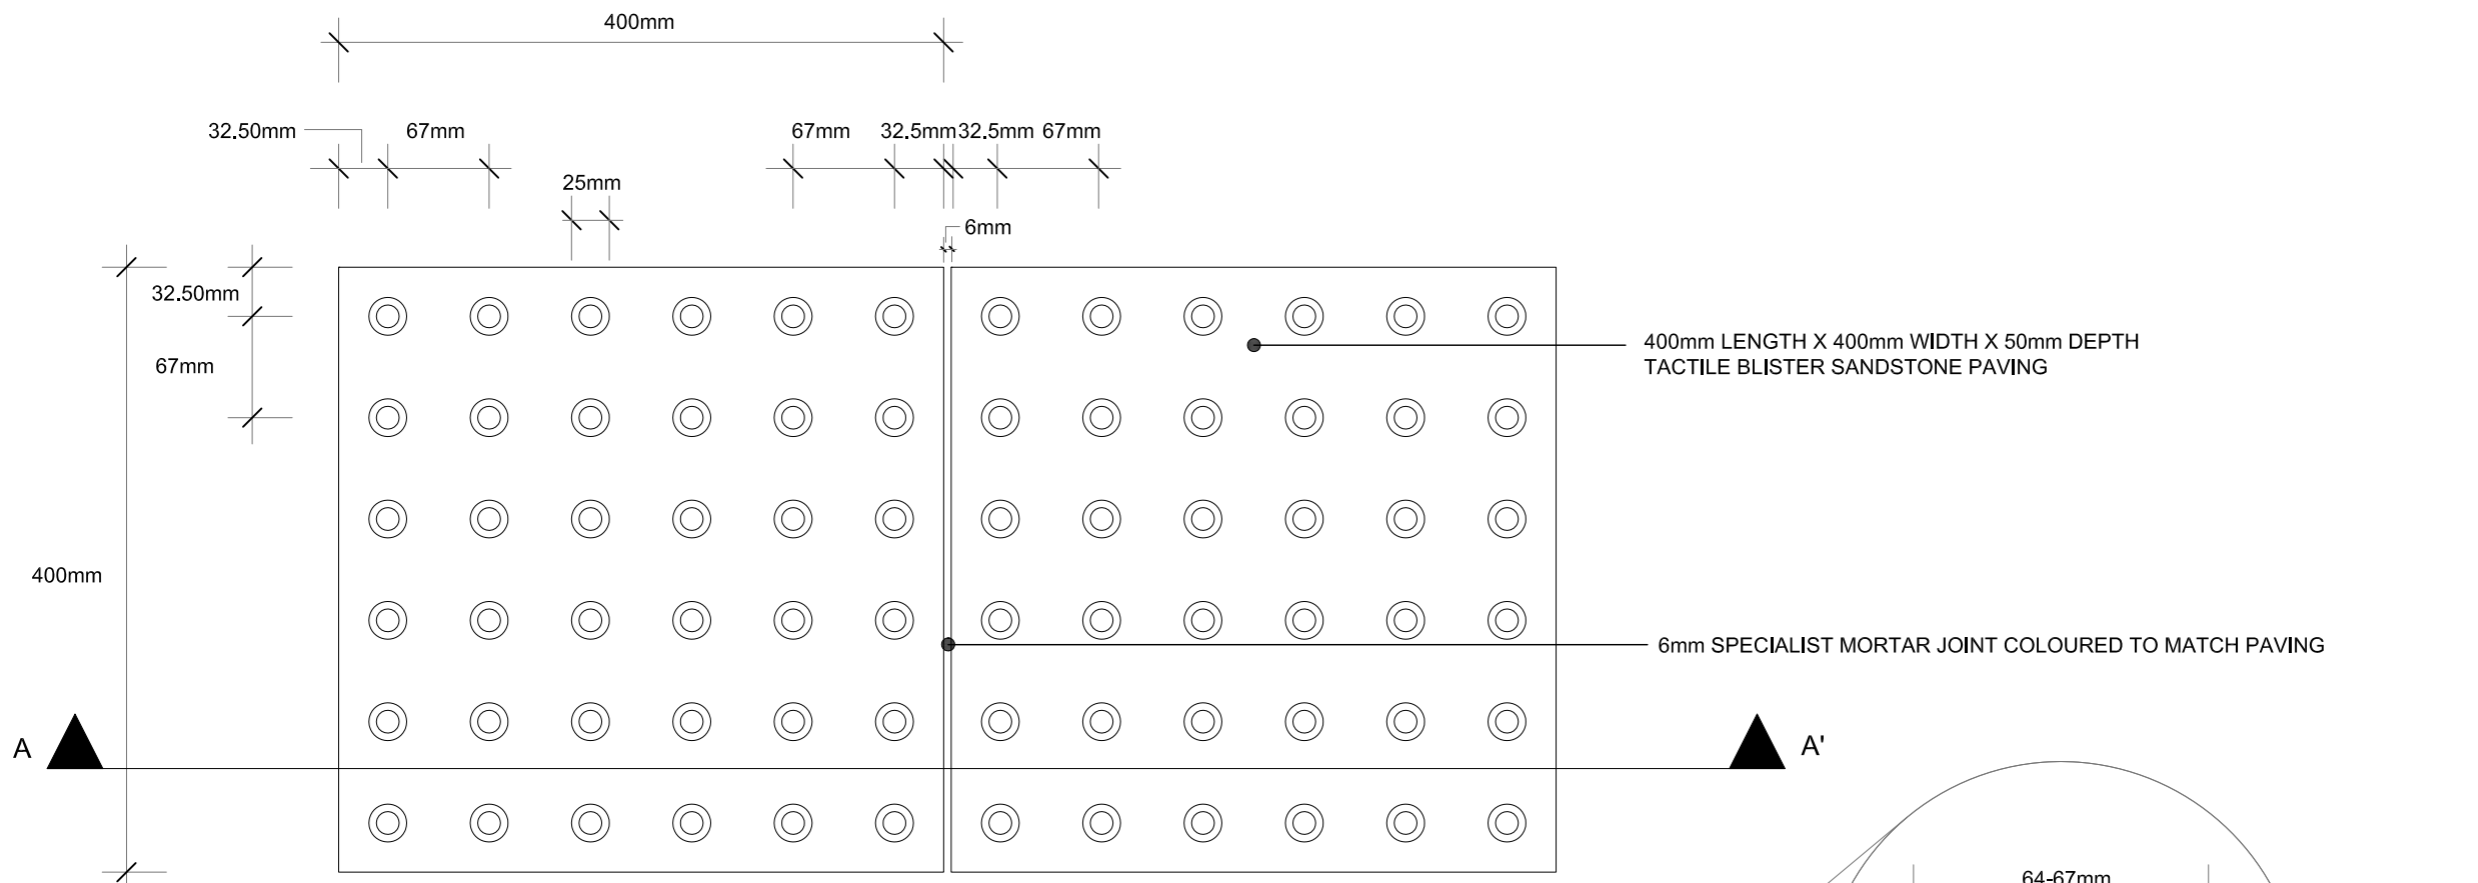

400mm LENGTH X 400mm WIDTH X 50mm DEPTH
TACTILE BLISTER SANDSTONE PAVING

6mm SPECIALIST MORTAR JOINT COLOURED TO MATCH PAVING

PLAN

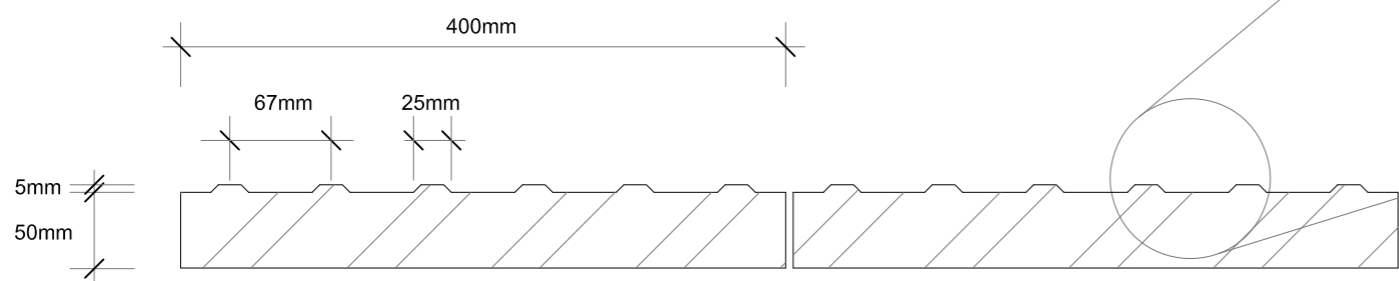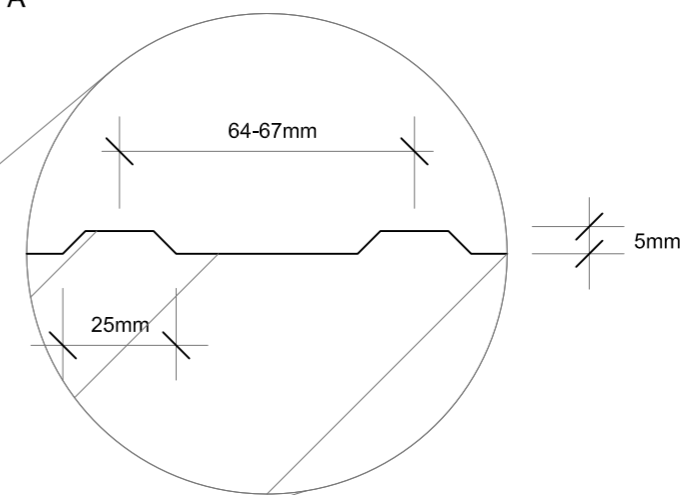


SECTION A - A'

DETAIL 3.01 TACTILE PAVING DETAIL
SCALE 1:5

FOR APPROVAL

- GENERAL NOTES**
1. Do not scale drawing.
 2. All setting out, levels and dimensions to be agreed on site.
 3. The dimensions of all materials must be checked on site before being laid out.
 4. Order of construction and setting out to be agreed on site.

| | | | | | | | | | |
|---|---|----------------------|----------|--|-------------|--------------|-------------|-------------|----------------------|
| Project KING'S CROSS CENTRAL BUILDINGS T2-T3 | Drawing Title DETAIL 3.01 TACTILE PAVING INTERFACE WITH GRANITE KERB | Revision | Date | Consultant TOWNSHEND Landscape Architects Unit 1E Zetland House London EC2A 4HJ Telephone: 020 7729 9333 Fax: 020 7729 3300 E-Mail: tla@townshendla.com | Project No. | Scale | Approved By | Drawing No. | Revision |
| | | R00 - First Issue | 13.11.15 | | 279.19.2 | 1:5 | MA | | R02 |
| Client KCCGP | | R01 - Tittle revised | 13.04.16 | | Date | Drawing Size | Drawn By | | |
| | | R02 - Planning issue | 23.05.16 | | NOV 15 | A3 | ZVS | | TOWN279.19.2(08)4031 |

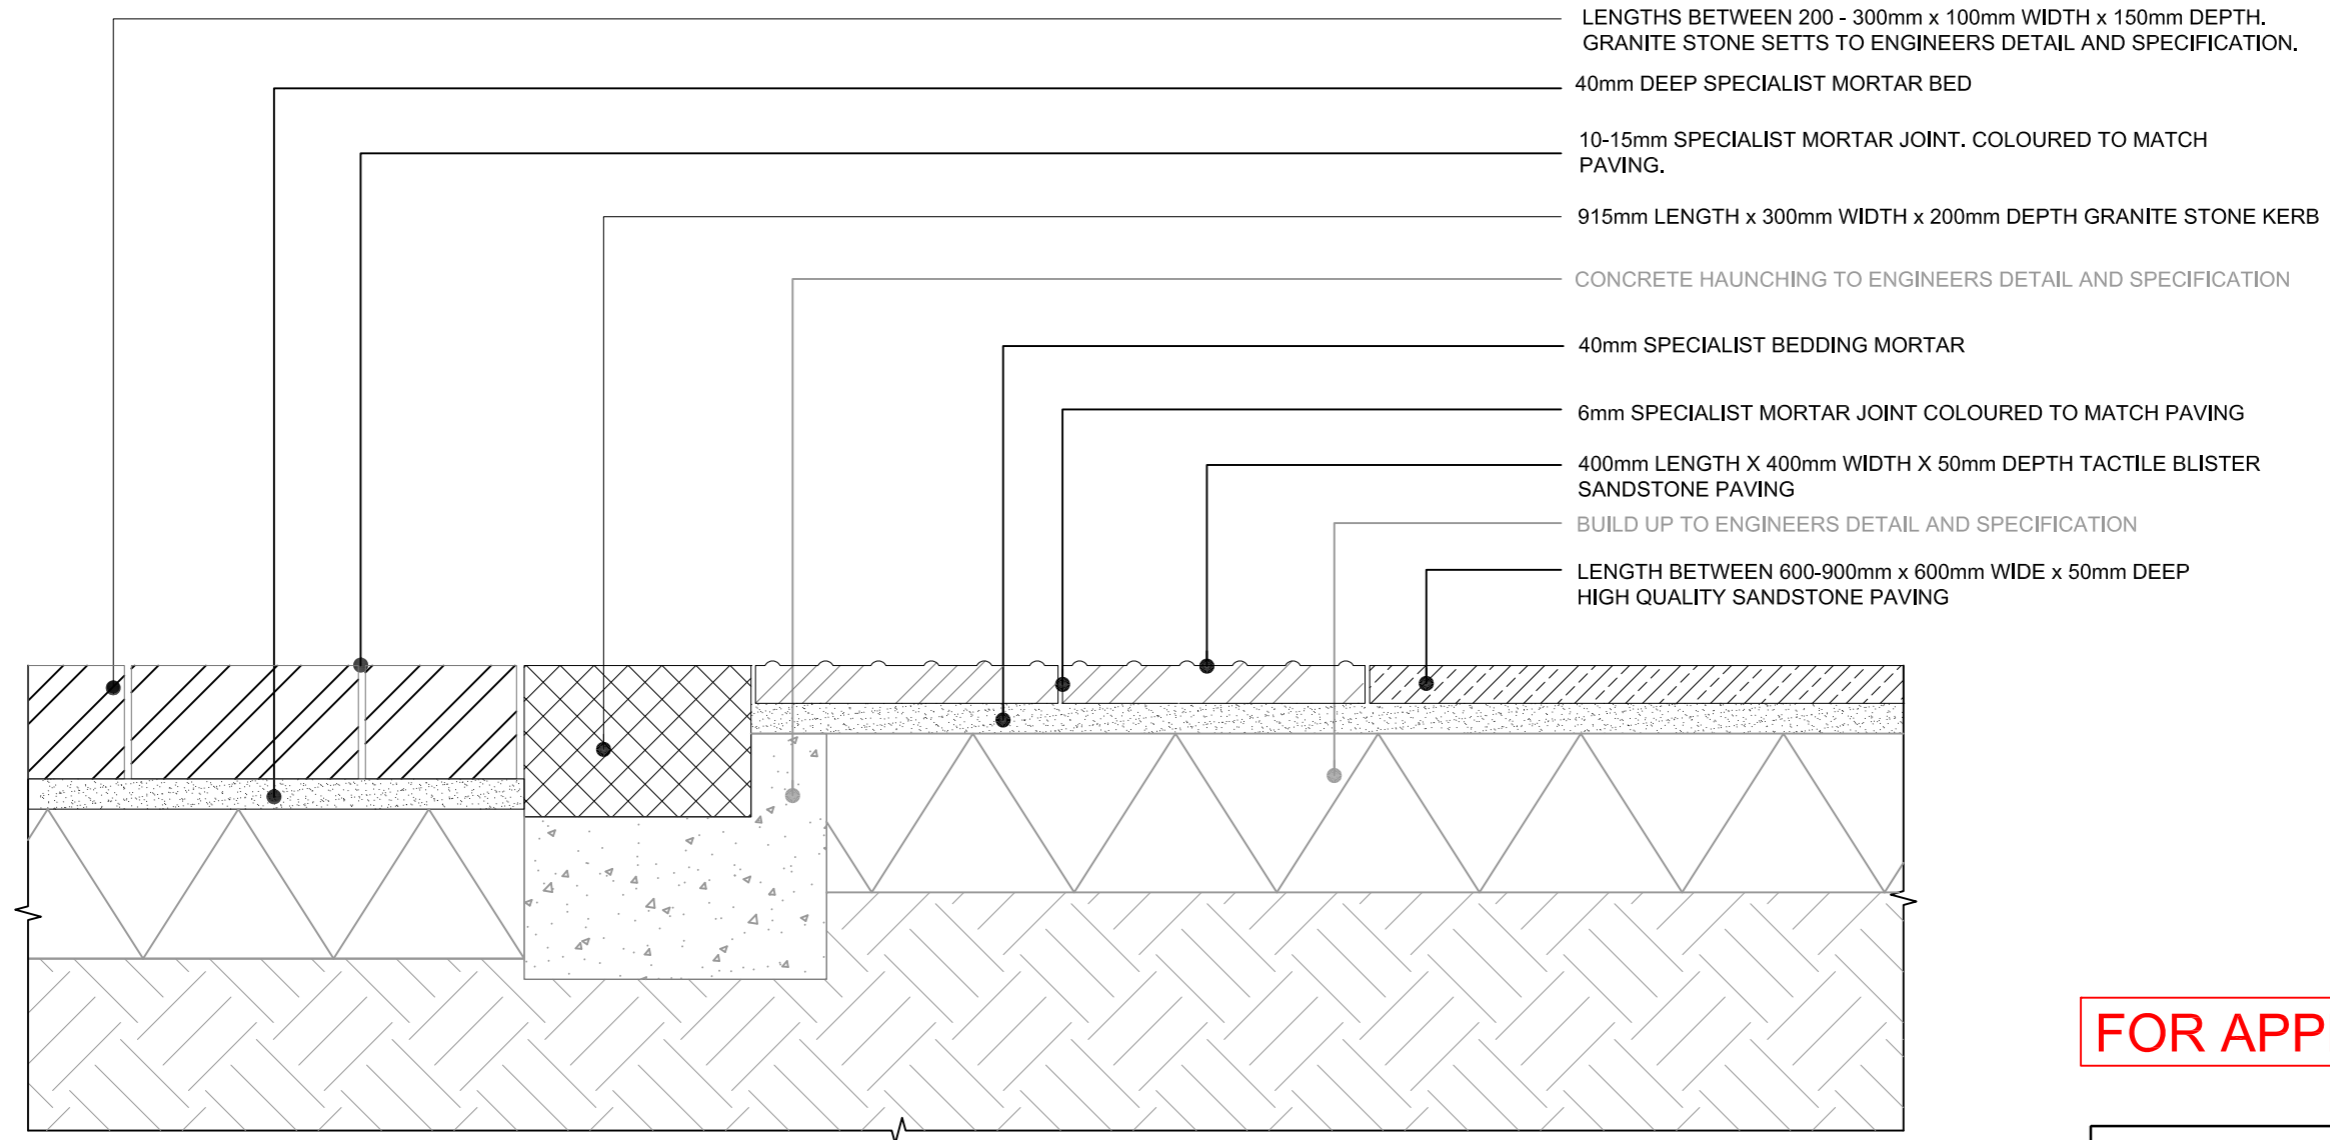



DETAIL 3.02
TACTILE PAVING INTERFACE WITH KERB AND GRANITE STONE SETTS
SCALE 1:10

FOR APPROVAL

GENERAL NOTES

1. Do not scale drawing.
2. All setting out, levels and dimensions to be agreed on site.
3. The dimensions of all materials must be checked on site before being laid out.
4. Order of construction and setting out to be agreed on site.

| | | | | | | | | | |
|--|---|------------------------|----------|---|-------------|--------------|-------------|----------------------|----------|
| Project KING'S CROSS CENTRAL BUILDINGS T2-T3 | Drawing Title DETAIL 3.02 TACTILE PAVING INTERFACE WITH GRANITE KERB | Revision | Date | Consultant TOWNSHEND Landscape Architects Unit 1E Zetland House London EC2A 4HJ Telephone: 020 7729 9333 Fax: 020 7729 3300 E-Mail ta@townshenda.com | Project No. | Scale | Approved By | Drawing No. | Revision |
| | | R00 - First Issue | 13.11.15 | | 279.19.2 | 1:10 | MA | | |
| Client KCCGP | | R01 - Minor amendments | 08.02.16 | | Date | Drawing Size | Drawn By | | |
| | | R02 - Title revised | 13.04.16 | | NOV 15 | A3 | ZVS | | |
| | | R03 - Planning Issue | 23.05.16 | | | | | TOWN279.19.2(08)4032 | |

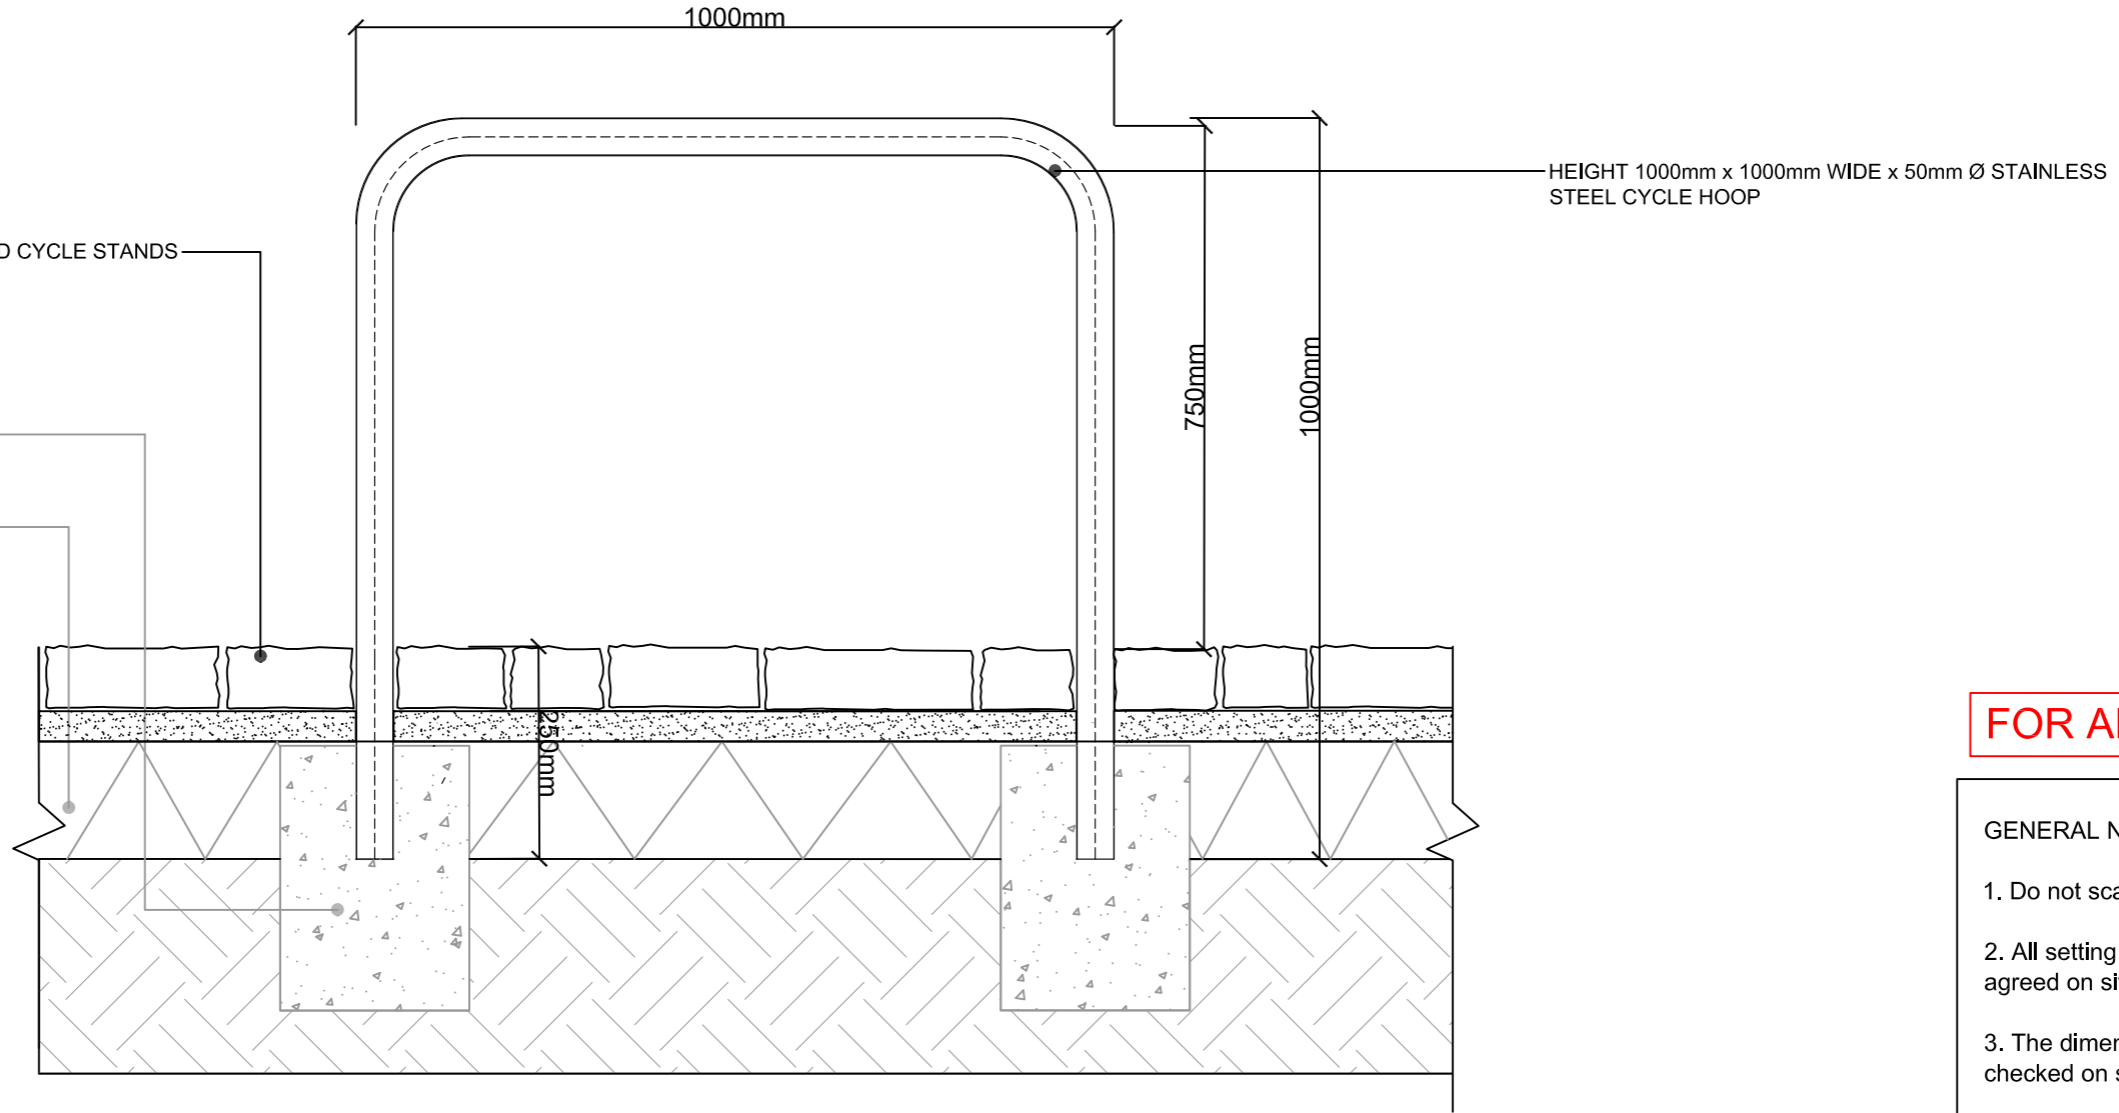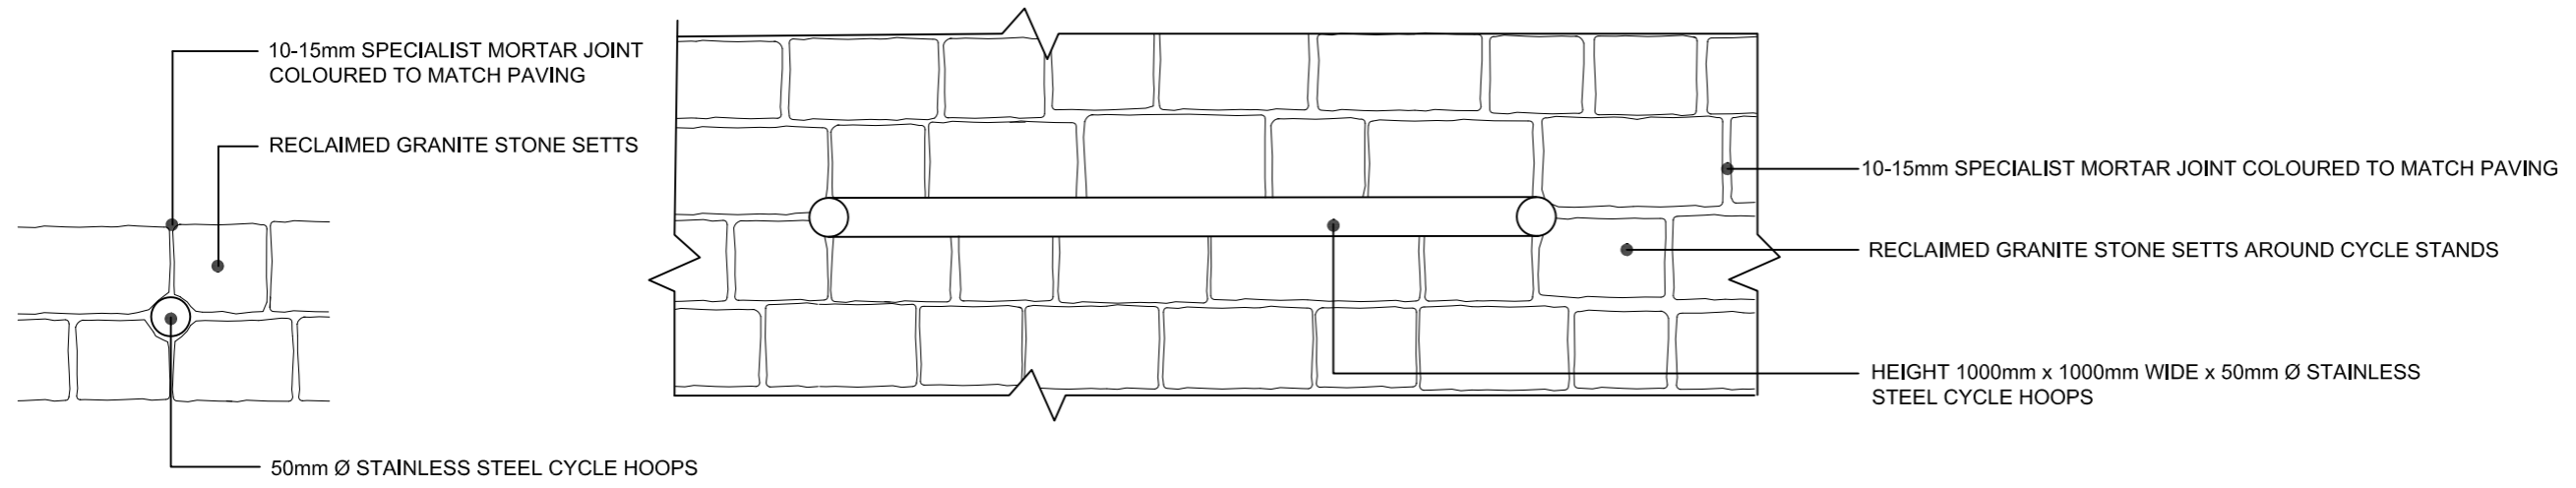


DETAIL 4.01
CYCLE STAND INTERFACE WITH RECLAIMED GRANITE STONE SETTS
SCALE 1:10


FOR APPROVAL

- GENERAL NOTES
1. Do not scale drawing.
 2. All setting out, levels and dimensions to be agreed on site.
 3. The dimensions of all materials must be checked on site before being laid out.
 4. This drawing must be read with the relevant specification clauses and detail drawings.
 5. Order of construction and setting out to be agreed on site.


| | | | | | | | | | |
|--|---|----------------------|----------|--|-------------------------|---------------|-------------------|-------------------------------------|-----------------|
| Project KING'S CROSS CENTRAL BUILDINGS T2-T3 | Drawing Title DETAIL 4.01 CYCLE STAND INTERFACE WITH RECLAIMED GRANITE SETTS | Revision | Date | Consultant TOWNSHEND Landscape Architects Unit 1E Zetland House London EC2A 4HJ Telephone: 020 7729 9333 Fax: 020 7729 3300 E-Mail lla@townshendla.com | Project No. 279.19.2 | Scale 1:10 | Approved By MA | Drawing No. TOWN279.19.2(08)4041 | Revision R02 |
| | | R00 First Issue | 13.11.15 | | Date | NOV15 | Drawn By ZVS | | |
| Client KCCGP | | R01 - Title revised | 13.04.16 | | | | | | |
| | | R02 - Planning Issue | 23.05.16 | | | | | | |

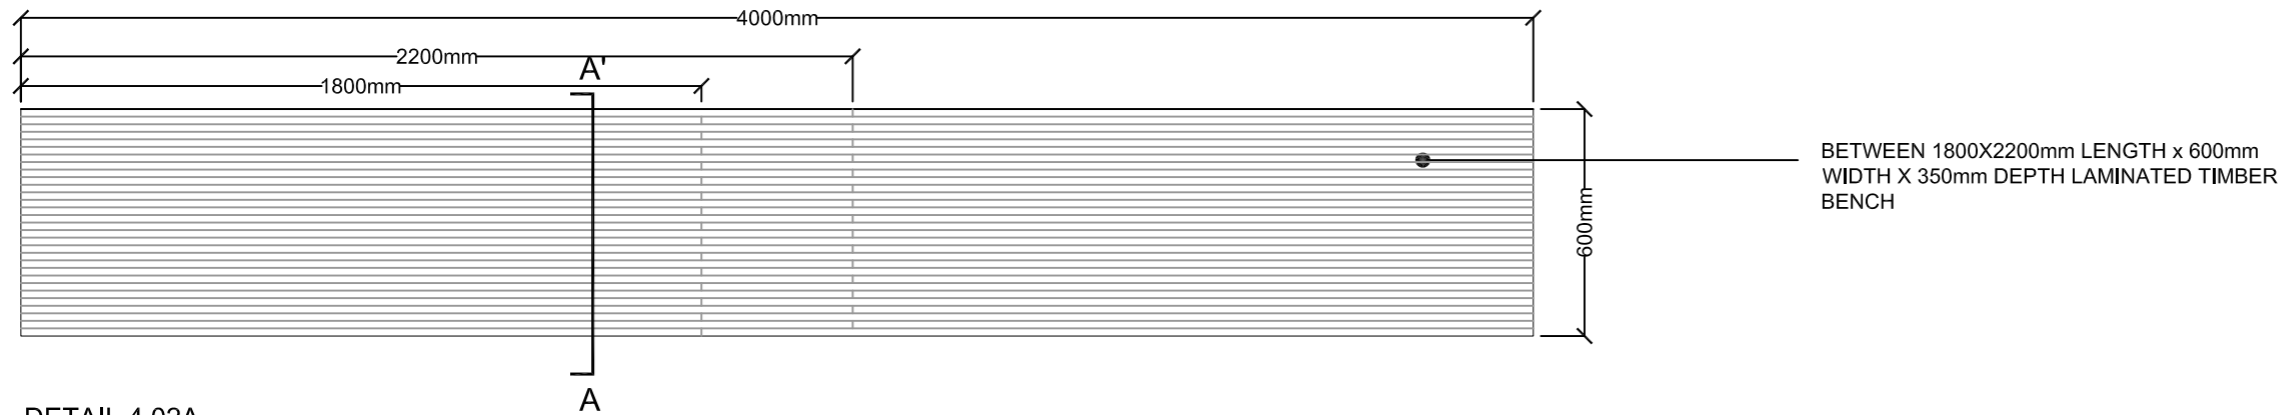


DETAIL 4.02A
PLAN OF BESPOKE BENCH
SCALE 1:20

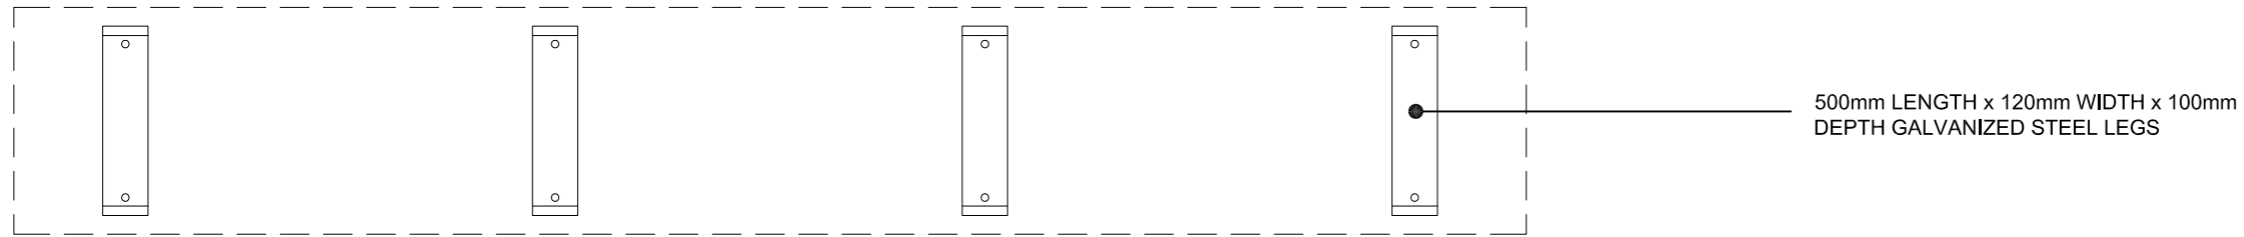

DETAIL 4.02B
FOOTING LOCATION PLAN OF BESPOKE BENCH
SCALE 1:20

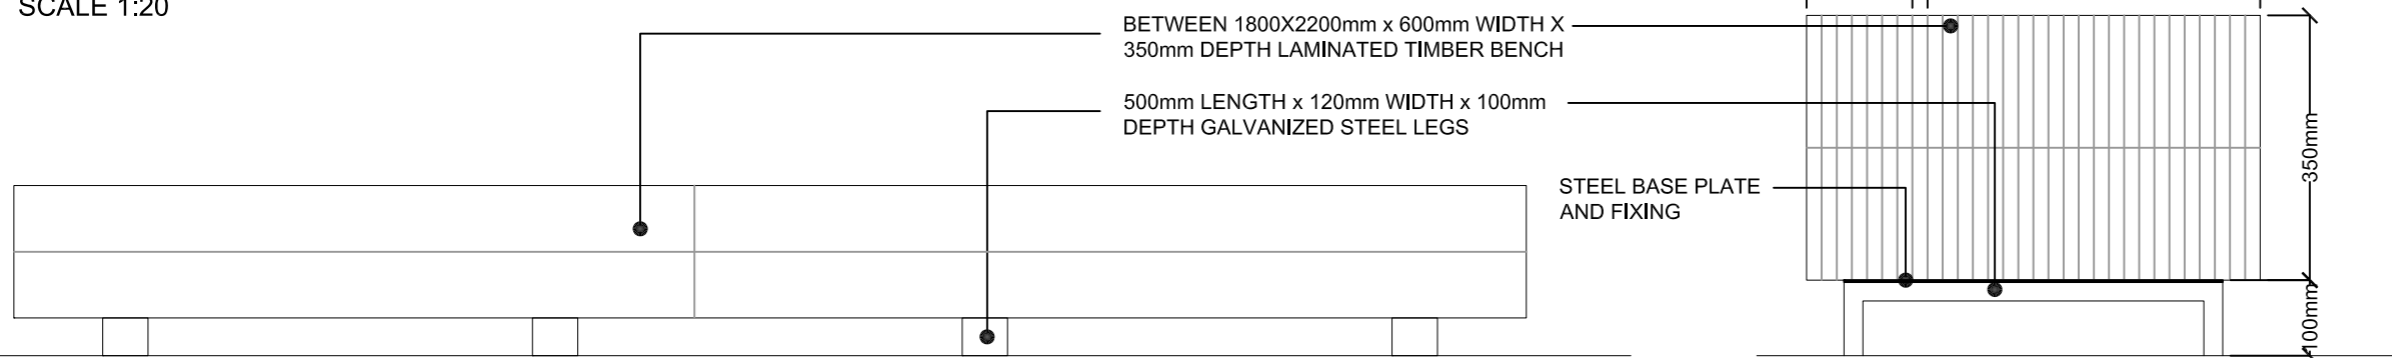

DETAIL 4.02C
ELEVATION OF BESPOKE BENCH
SCALE 1:20

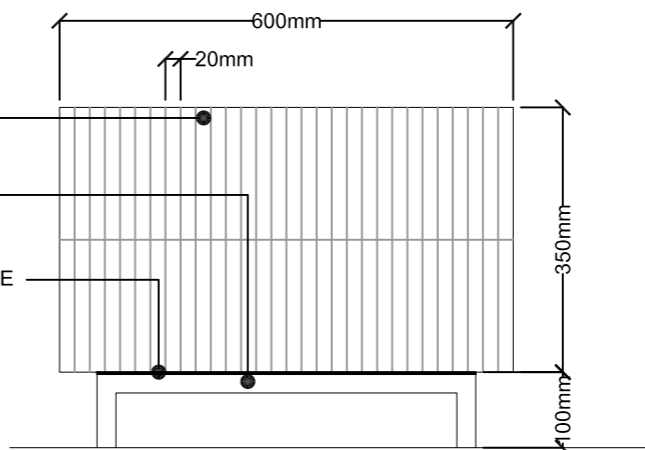


DETAIL 4.02D
SECTION AA ELEVATION OF BESPOKE BENCH
SCALE 1:10

FOR APPROVAL

GENERAL NOTES

1. Do not scale drawing.
2. All setting out, levels and dimensions to be agreed on site.
3. The dimensions of all materials must be checked on site before being laid out.
4. This drawing must be read with the relevant specification clauses and detail drawings.
5. Order of construction and setting out to be agreed on site.

| | | | | | | | | | |
|--|---|----------------------|----------|--|-------------|--------------|-------------|-------------|----------------------|
| Project KING'S CROSS CENTRAL BUILDINGS T2-T3 | Drawing Title DETAIL 4.02 BESPOKE BENCH | Revision | Date | Consultant TOWNSHEND Landscape Architects Unit 1E Zeland House London EC2A 4HJ Telephone: 020 7729 9333 Fax: 020 7729 3300 E-Mail lla@townshendla.com | Project No. | Scale | Approved By | Drawing No. | Revision |
| | | R00 First Issue | 08.02.16 | | 279.19.2 | VARIES | MA | | |
| Client KCCGP | | R01 - Title revised | 13.04.16 | | Date | Drawing Size | Drawn By | | |
| | | R02 - Planning issue | 23.05.16 | | JAN 15 | A3 | ZVS | | TOWN279.19.2(08)4042 |

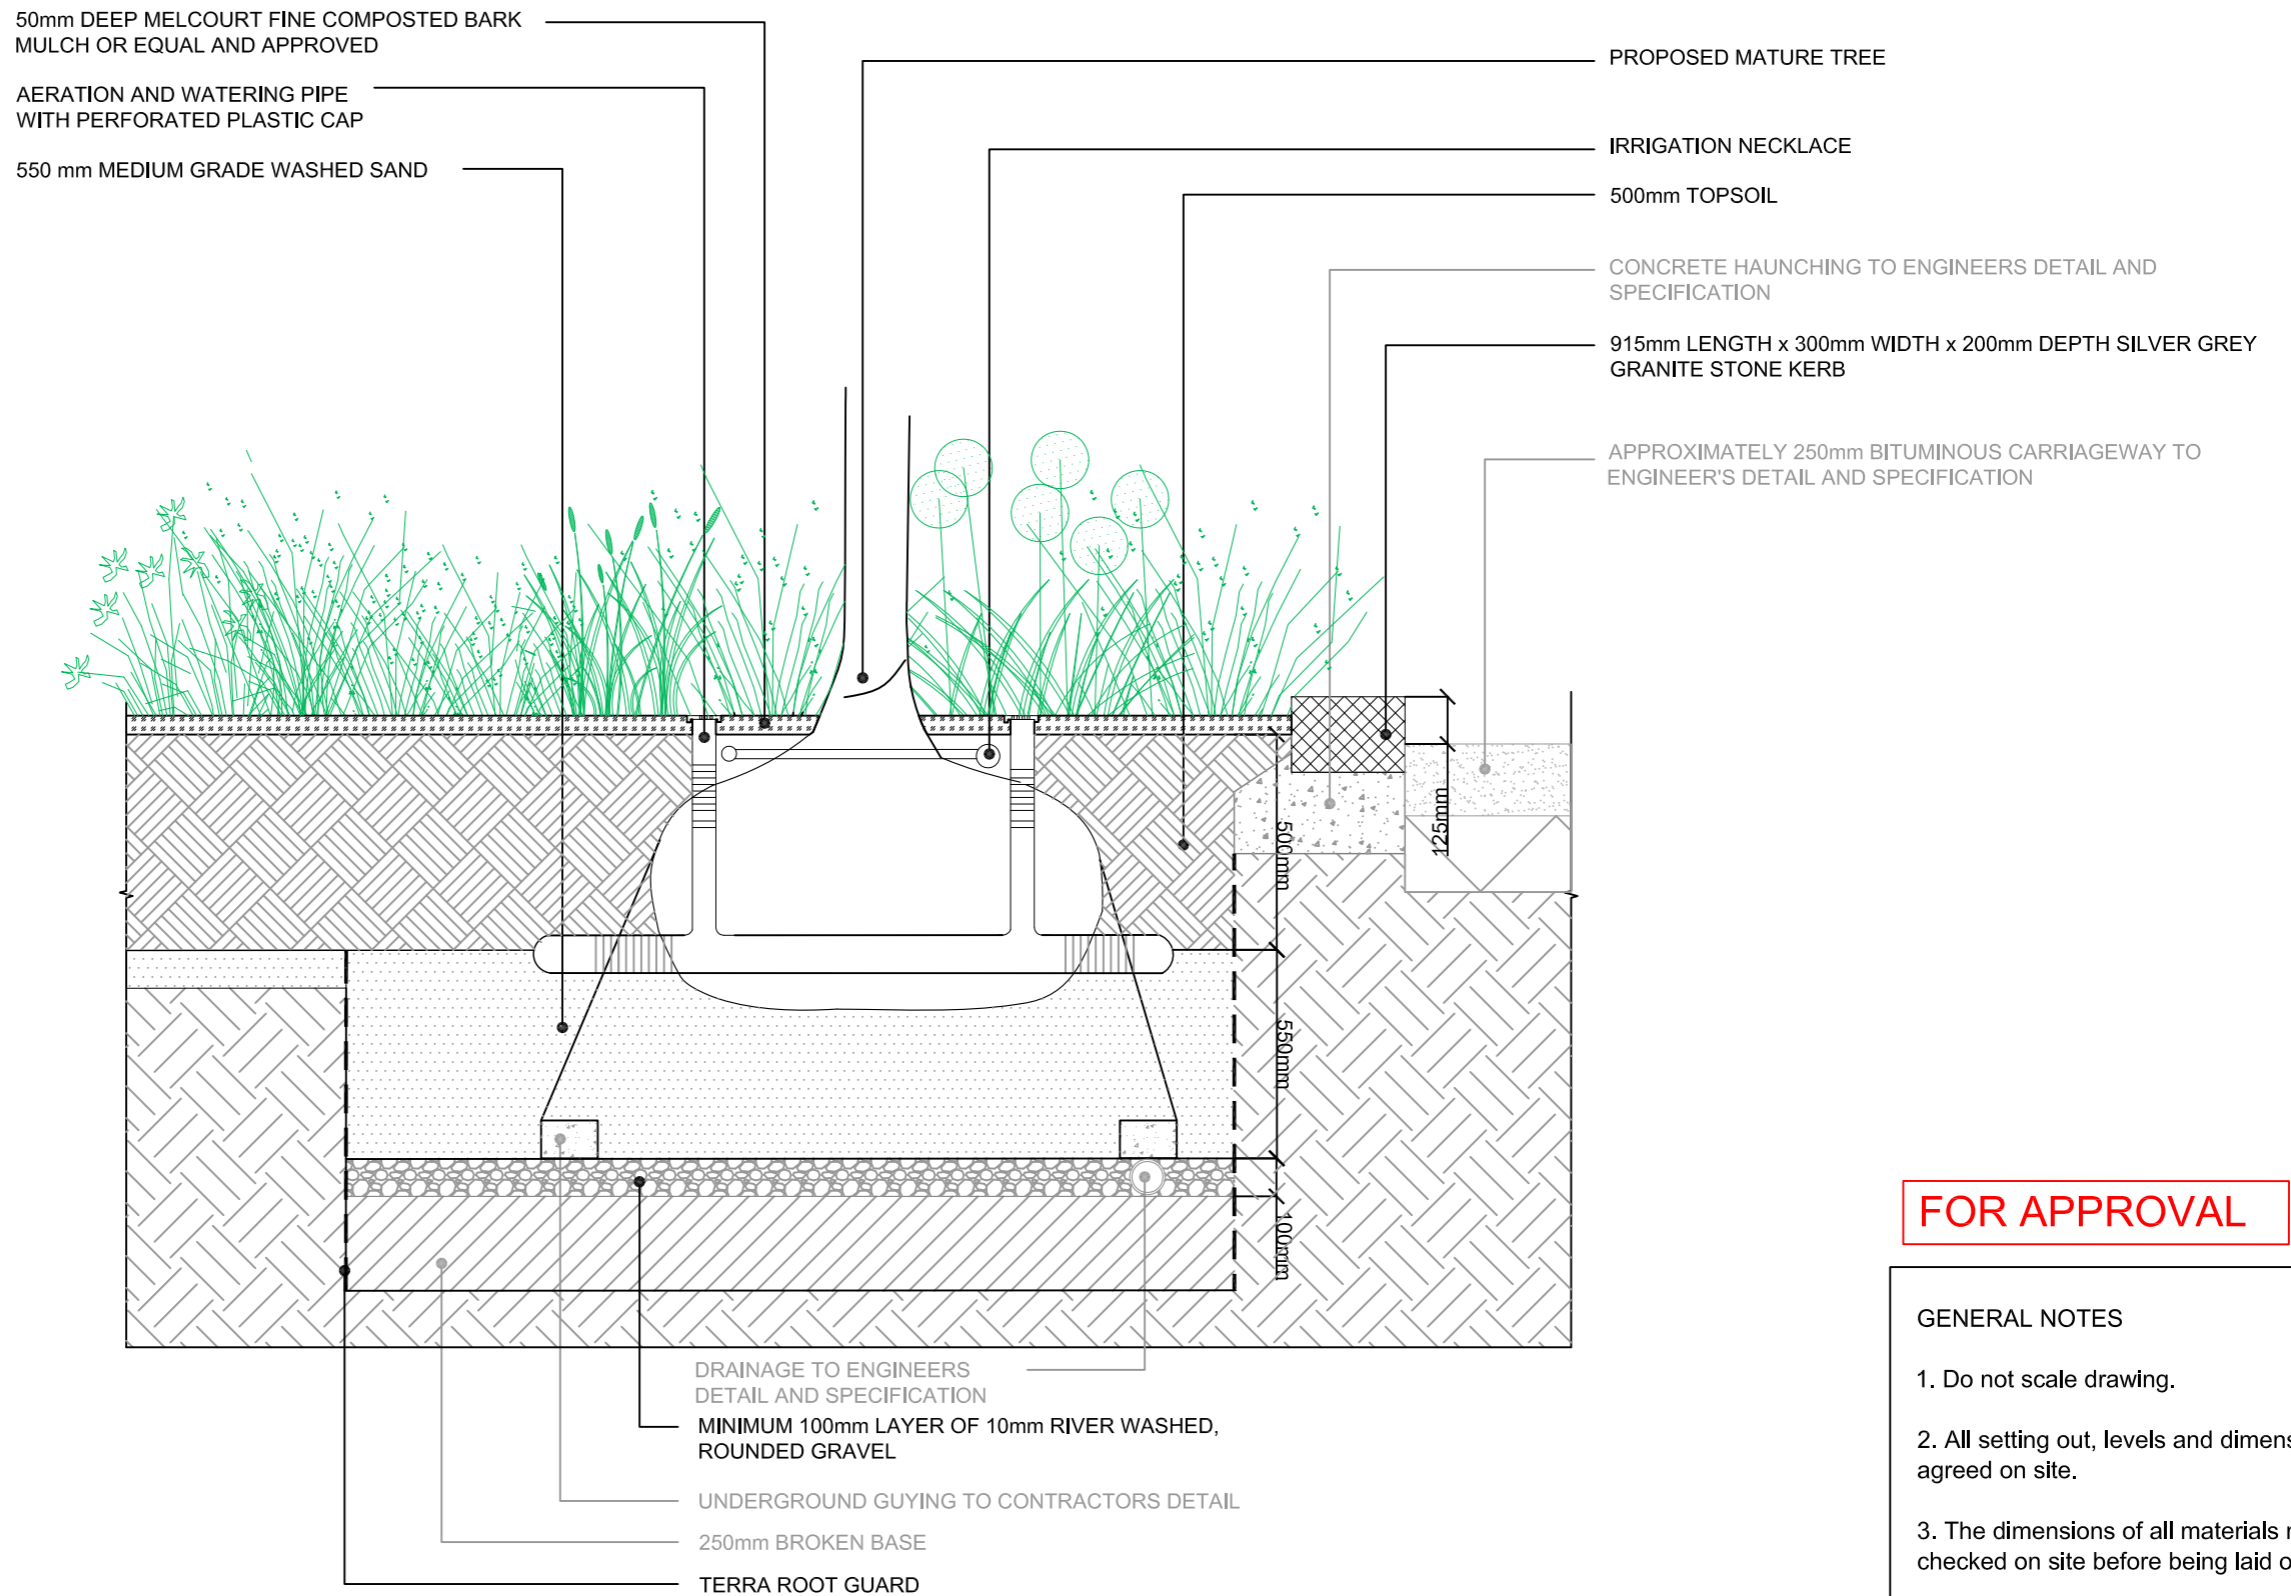


DETAIL 6.01
TREE IN PLANTING
SCALE 1:20

FOR APPROVAL

GENERAL NOTES

1. Do not scale drawing.
2. All setting out, levels and dimensions to be agreed on site.
3. The dimensions of all materials must be checked on site before being laid out.
4. This drawing must be read with the relevant specification clauses and detail drawings.
5. Order of construction and setting out to be agreed on site.

| | | | | | | | | | |
|--|--|-------------------------------|----------|--|-------------|--------------|-------------|-------------|----------------------|
| Project KING'S CROSS CENTRAL BUILDINGS T2-T3 | Drawing Title DETAIL 6.01 TREE IN PLANTING SECTION | Revision | Date | Consultant TOWNSHEND Landscape Architects Unit 1E Zeland House London EC2A 4HJ Telephone: 020 7729 9333 Fax: 020 7729 3300 E-Mail la@townshendla.com | Project No. | Scale | Approved By | Drawing No. | Revision |
| | | R00 First Issue | 13.11.15 | | 279.19.2 | 1:20 | MA | | |
| Client KCCGP | | R01 Minor amendments | 29.01.16 | | Date | Drawing Size | Drawn By | | |
| | | R02 - Planting height updated | 13.04.16 | | NOV15 | A3 | ZVS | | |
| | | R03 - Planning issue | 23.05.16 | | | | | | TOWN279.19.2(08)6011 |

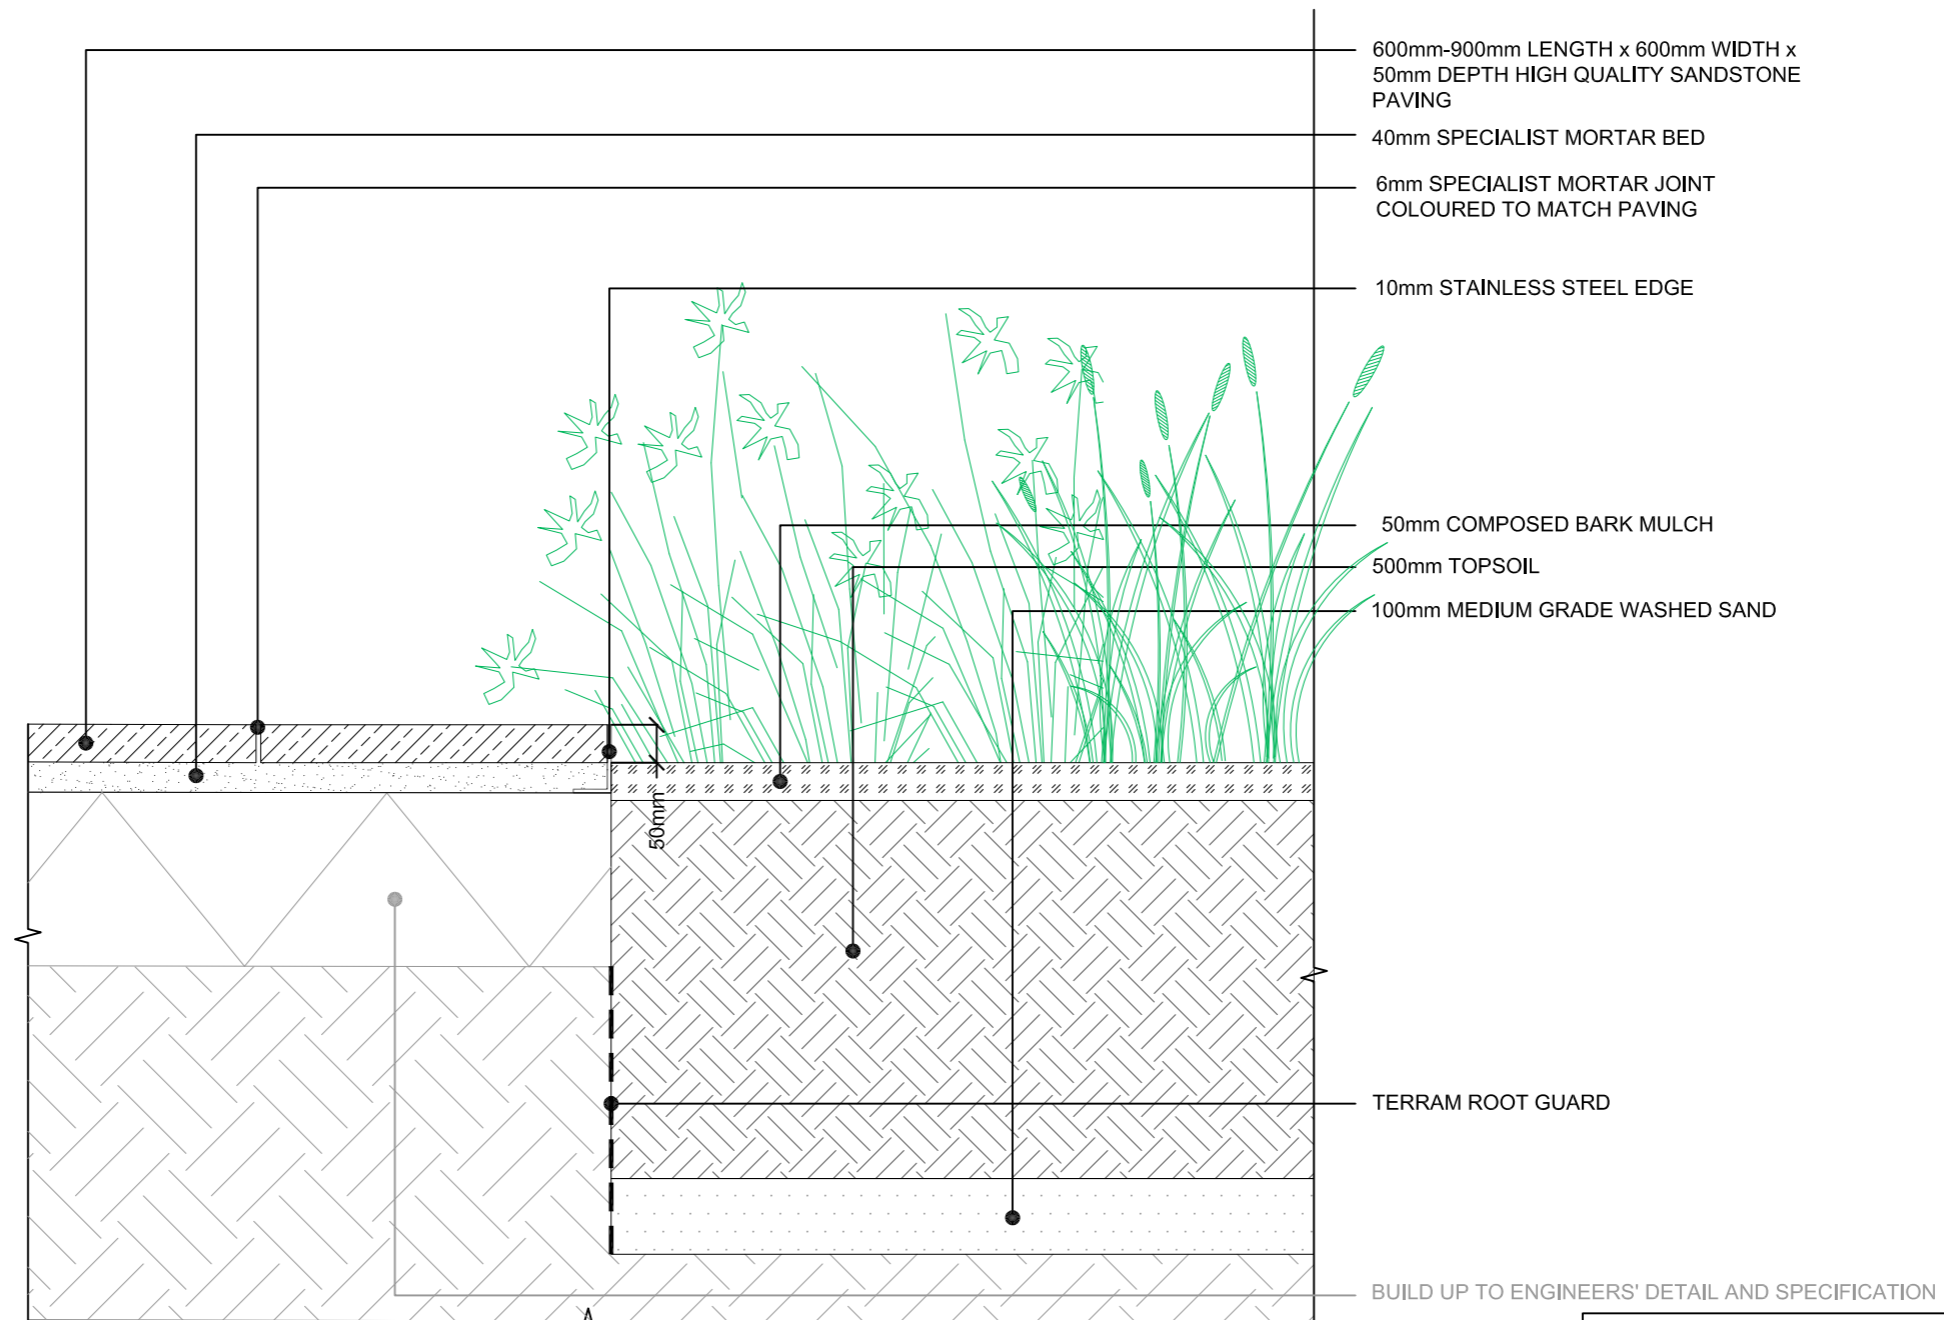

DETAIL 6.02
 PLANTER DETAIL
 SCALE 1:10

FOR APPROVAL

- GENERAL NOTES**
1. Do not scale drawing.
 2. All setting out, levels and dimensions to be agreed on site.
 3. The dimensions of all materials must be checked on site before being laid out.
 4. This drawing must be read with the relevant specification clauses and detail drawings.
 5. Order of construction and setting out to be agreed on site.

| | | | | | | | | | |
|--|--|--------------------------------|----------|---|-------------|--------------|-------------|----------------------|----------|
| Project KING'S CROSS CENTRAL BUILDINGS T2-T3 | Drawing Title DETAIL 6.02 PLANTER DETAIL | Revision | Date | Consultant TOWNSHEND Landscape Architects Unit 1E Zeland House London EC2A 4HJ Telephone: 020 7729 9333 Fax: 020 7729 3300 E-Mail la@townshendla.com | Project No. | Scale | Approved By | Drawing No. | Revision |
| | | R00 First Issue | 13.11.15 | | 279.19.2 | 1:10 | MA | | R03 |
| Client KCCGP | | R01 Minor amendments | 29.01.16 | | Date | Drawing Size | Drawn By | | |
| | | R02 - Planting height reviewed | 13.04.16 | | NOV15 | A3 | ZVS | TOWN279.19.2(08)6012 | |
| | | R03 - Planning issue | 23.05.16 | | | | | | |

King's Cross

4 Stable Street
London
N1C 4AB

T +44 (0)20 3664 0200
www.kingscross.co.uk