

S1/S4  
S5 ENTRANCE DOOR SIGNAGE  
SCALE 1:20 @ A1/1:40 @ A3




S1 ENTRANCE DOOR SIGNAGE  
SCALE 1:5 @ A1/1:10 @ A3



**EXTERNAL SIGNAGE SCHEDULE**

S1	<b>TYPE:</b> ENTRANCE FASCIA SIGN 'EVERYMAN ON THE CORNER' <b>SIZE:</b> 2560W X 300H X 50D & 1600W X 140H X 50D <b>FINISH:</b> INDIVIDUAL ILLUMINATED LETTERS WITH ANODISED ALUMIN FACE IN ANTIQUE BRASS FINISH. 'ON THE CORNER' TO BE NON ILLUMINATED <b>ILLUM:</b> INTERNAL LED ILLUMINATION <b>PROJ OFF FASCIA:</b> 80mm
S2	<b>TYPE:</b> PROJECTING SIGN <b>SIZE:</b> 805W X 700H X 170D <b>HT A.F.F.L.:</b> 2500 ABOVE FLOOR <b>FINISH:</b> ANODISED ALUMIN CARCASS IN ANTIQUE BRASS FINISH. ACRYLIC FACE PANEL W/ BLACK & RED VINYL APPLIED TO FACE <b>ILLUM:</b> INTERNAL LED ILLUMINATION <b>PROJ OFF FASCIA:</b> 80mm
S3	<b>TYPE:</b> GRAPHIC WINDOW VINYL <b>SIZE:</b> 11360W X 1830H <b>HT A.F.F.L.:</b> 540 ABOVE FLOOR <b>FINISH:</b> SATIN FINISH PRINT ON TO CLEAR VINYL WITH SOLID VINYL BACKING TO BLOCK OUT ALL LIGHT <b>ILLUM:</b> N/A <b>PROJ OFF FASCIA:</b> N/A
S4	<b>TYPE:</b> MANIFESTATION WINDOW VINYL <b>SIZE:</b> 4180W X 50H <b>HT A.F.F.L.:</b> 850min ABOVE FLOOR <b>FINISH:</b> FROSTED VINYL PRINT ON TO CLEAR VINYL <b>ILLUM:</b> N/A <b>PROJ OFF FASCIA:</b> N/A
S5	<b>TYPE:</b> GRAPHIC WINDOW VINYL <b>SIZE:</b> 2190W X 2130H <b>HT A.F.F.L.:</b> 250 ABOVE FLOOR <b>FINISH:</b> SATIN FINISH PRINT ON TO CLEAR VINYL WITH SOLID VINYL BACKING TO BLOCK OUT ALL LIGHT <b>ILLUM:</b> N/A <b>PROJ OFF FASCIA:</b> N/A


**Notes**  
This drawing should not be scaled. The contractor is to verify all dimensions and conditions on site. This drawing is the property of Fusion and they reserve the copyright. It is issued on the understanding that it will not be copied, reproduced or disclosed in whole or in part to any unauthorised party without written permission from Fusion.

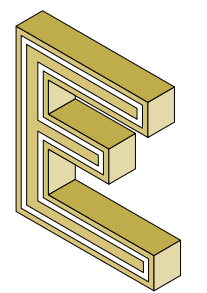

REF IMG - S1





REF IMG - S2

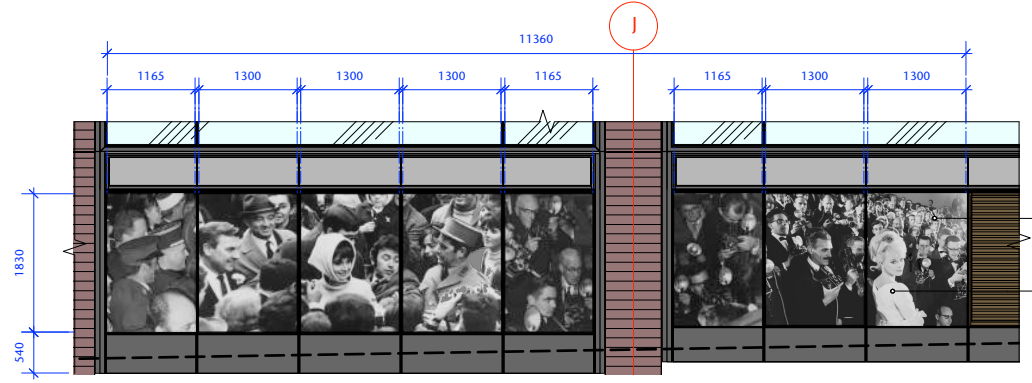


VINYL TO BE APPLIED TO INTERNAL FACE OF GLASS. ALL DIMS TO BE CHECKED ON SITE PRIOR TO PRINTING

S3 GRAPHIC WINDOW SIGNAGE  
SCALE 1:50 @ A1/1:100 @ A3

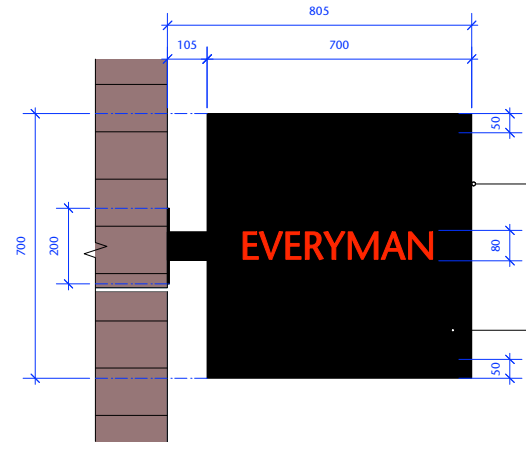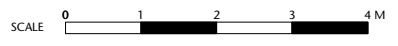


DOUBLE SIDED PROJECTING SIGN BY LANDLORD  
LANDLORD SIGN LED INTERNAL ILLUMINATION  
SIGNAGE CONTRACTOR TO ALLOW FOR BLACK & RED VINYL TO BE APPLIED TO FACE OF ACRYLIC FACE

S2 PROJECTING SIGN  
SCALE 1:10 @ A1/1:20 @ A3

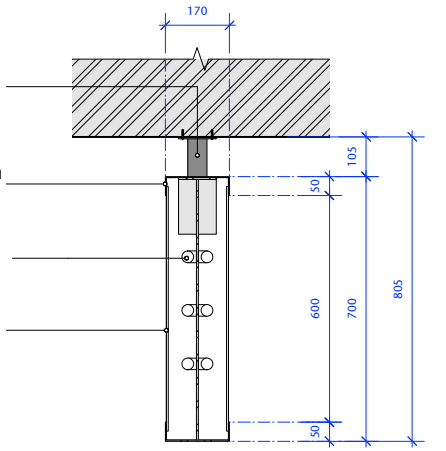


S2 PROJECTING SIGN  
SCALE 1:10 @ A1/1:20 @ A3

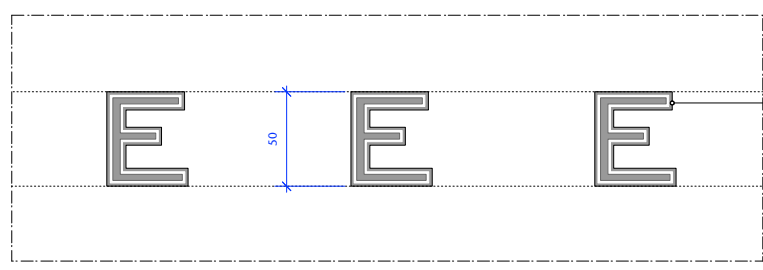

FROSTED VINYL CUT IN REVERSE TO BE APPLIED TO INTERNAL FACE OF GLASS. ALL DIMS TO BE CHECKED ON SITE PRIOR TO PRINTING. REFER TO SIGNAGE CONTRACTORS DWG FOR DETAILS

S4 GRAPHIC WINDOW SIGNAGE  
SCALE 1:2 @ A1/1:4 @ A3

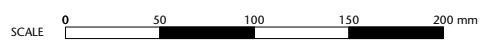

A 12.02.2016 ISSUED FOR TENDER  
B 01.04.2016 S5 ADDED DUE TO NEW ACOUSTIC WALL BEHIND GLAZING  
C 31.05.2016 S1 ELEVATION AMENDED TO INCLUDE 'ON THE CORNER'. ISSUED FOR CONSTRUCTION

**FUSION**  
design and architecture

4 Ribborough Street London, SE1 0HE  
Tel: 020 7928 9982 Fax: 020 7928 9994  
email: mail@fusiondna.co.uk

Job Name:	EVERYMAN CINEMA SCREEN ON THE CORNER		
Site Address:			
Drp Name:	PROPOSED SHOPFRONT SIGNAGE DETAILS		
Status:	FOR CONSTRUCTION		
Drawn by:	CM	Checked by:	SD
Scale:	1:50 @ A1 / 1:100 @ A3	Date:	MAY 2016
Job/Drp No.:	106.28/432C		