

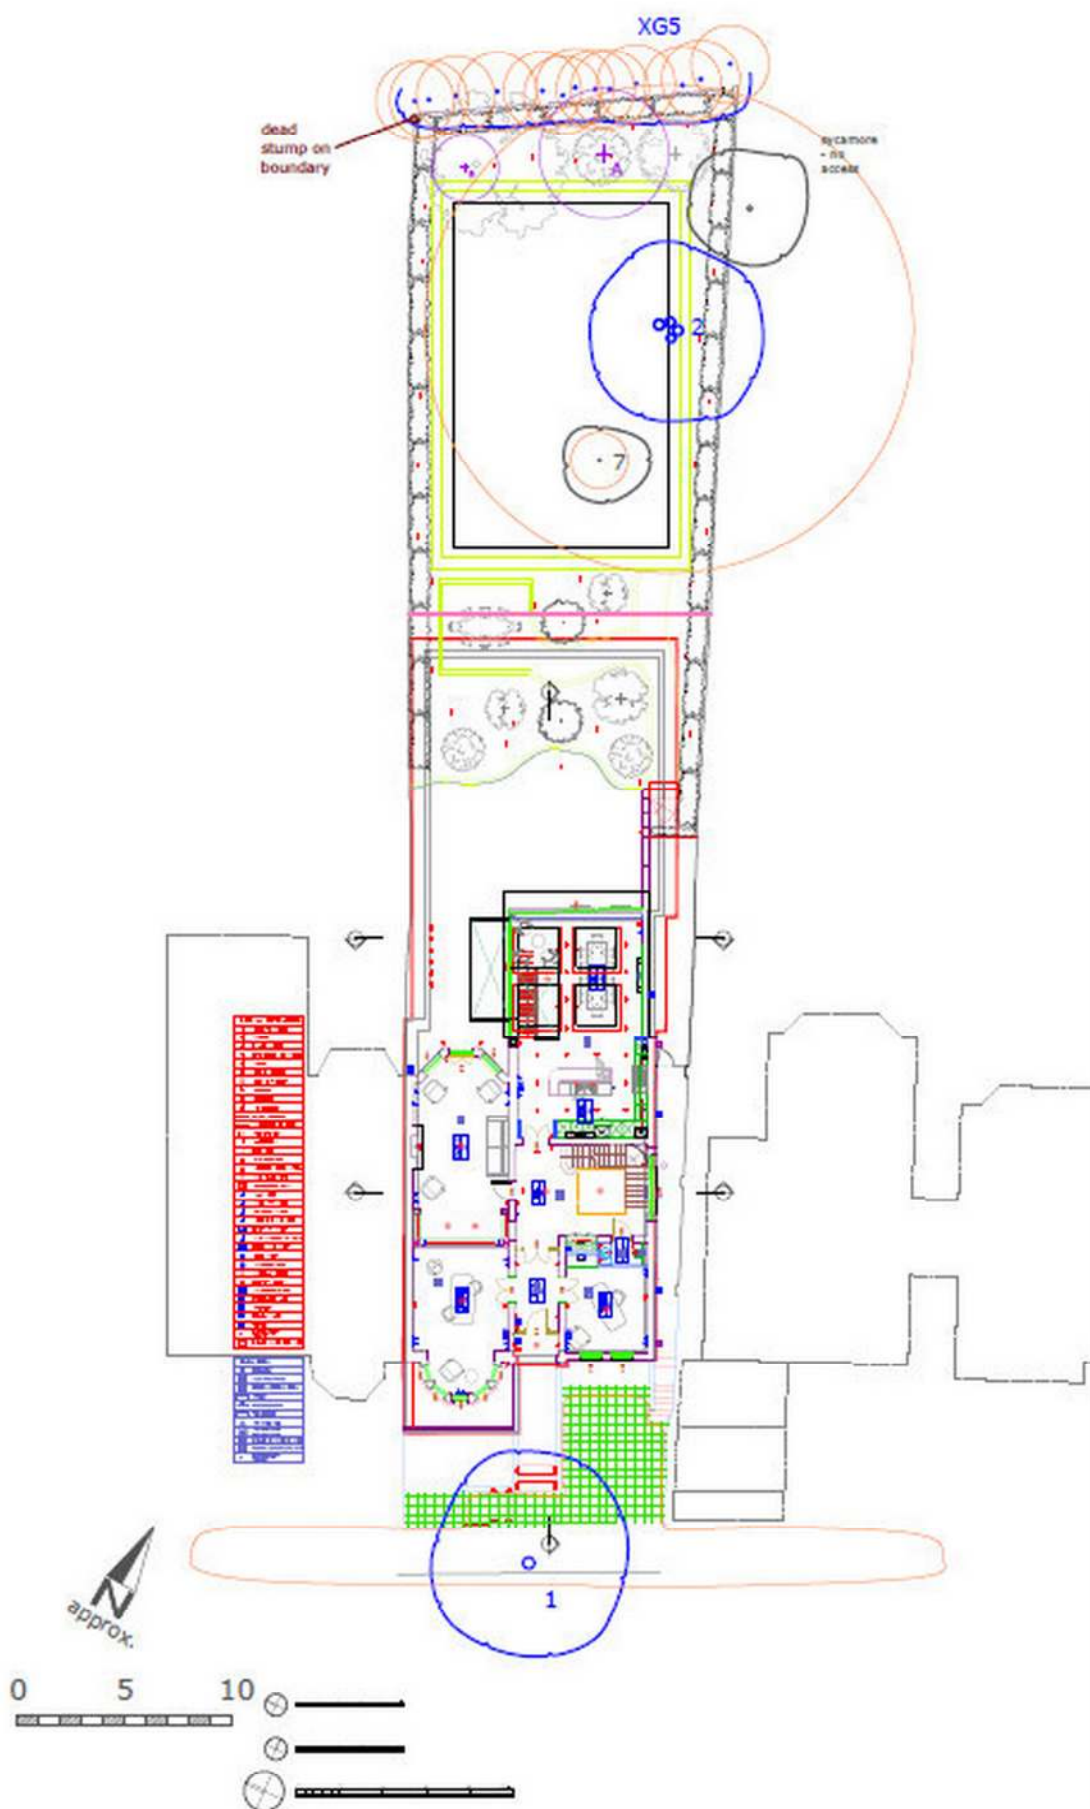
**KEY TO PLAN SYMBOLS**

PINK LINES: Tree Protection Fencing

ORANGE SHAPES: Root Protection Areas

GREEN HATCH: method applies - see report ref. 1-38-3644/2

'A' - 'B': Proposed replacement planting - see report ref. 1-38-3644/2


**JOHN CROMAR'S  
ARBICULTURAL  
COMPANY  
LIMITED**

THE OLD SCHOOL,  
TITLEY, KINGTON,  
HR5 3RN  
at Jericho, Oxford  
& Harpenden, Herts.  
TEL 01582 808020  
FAX 01544 231006  
MOB 07860 453072

[admin@treescan.co.uk](mailto:admin@treescan.co.uk)  
[www.treescan.co.uk](http://www.treescan.co.uk)

**TREE RETENTION  
and  
TREE PROTECTION  
MEASURES  
(Construction Phase)**

for fuller details of  
protection measures  
see report reference  
1-38-3644/2

4 Wedderburn Road,  
London, NW3 5QE

based on Stiff + Trevillion  
Archs. drg. no. 2 005 06  
supplied

ref: 1-38-3644/P3A  
rev. 16.03.15  
1:250 @ A3 scale