


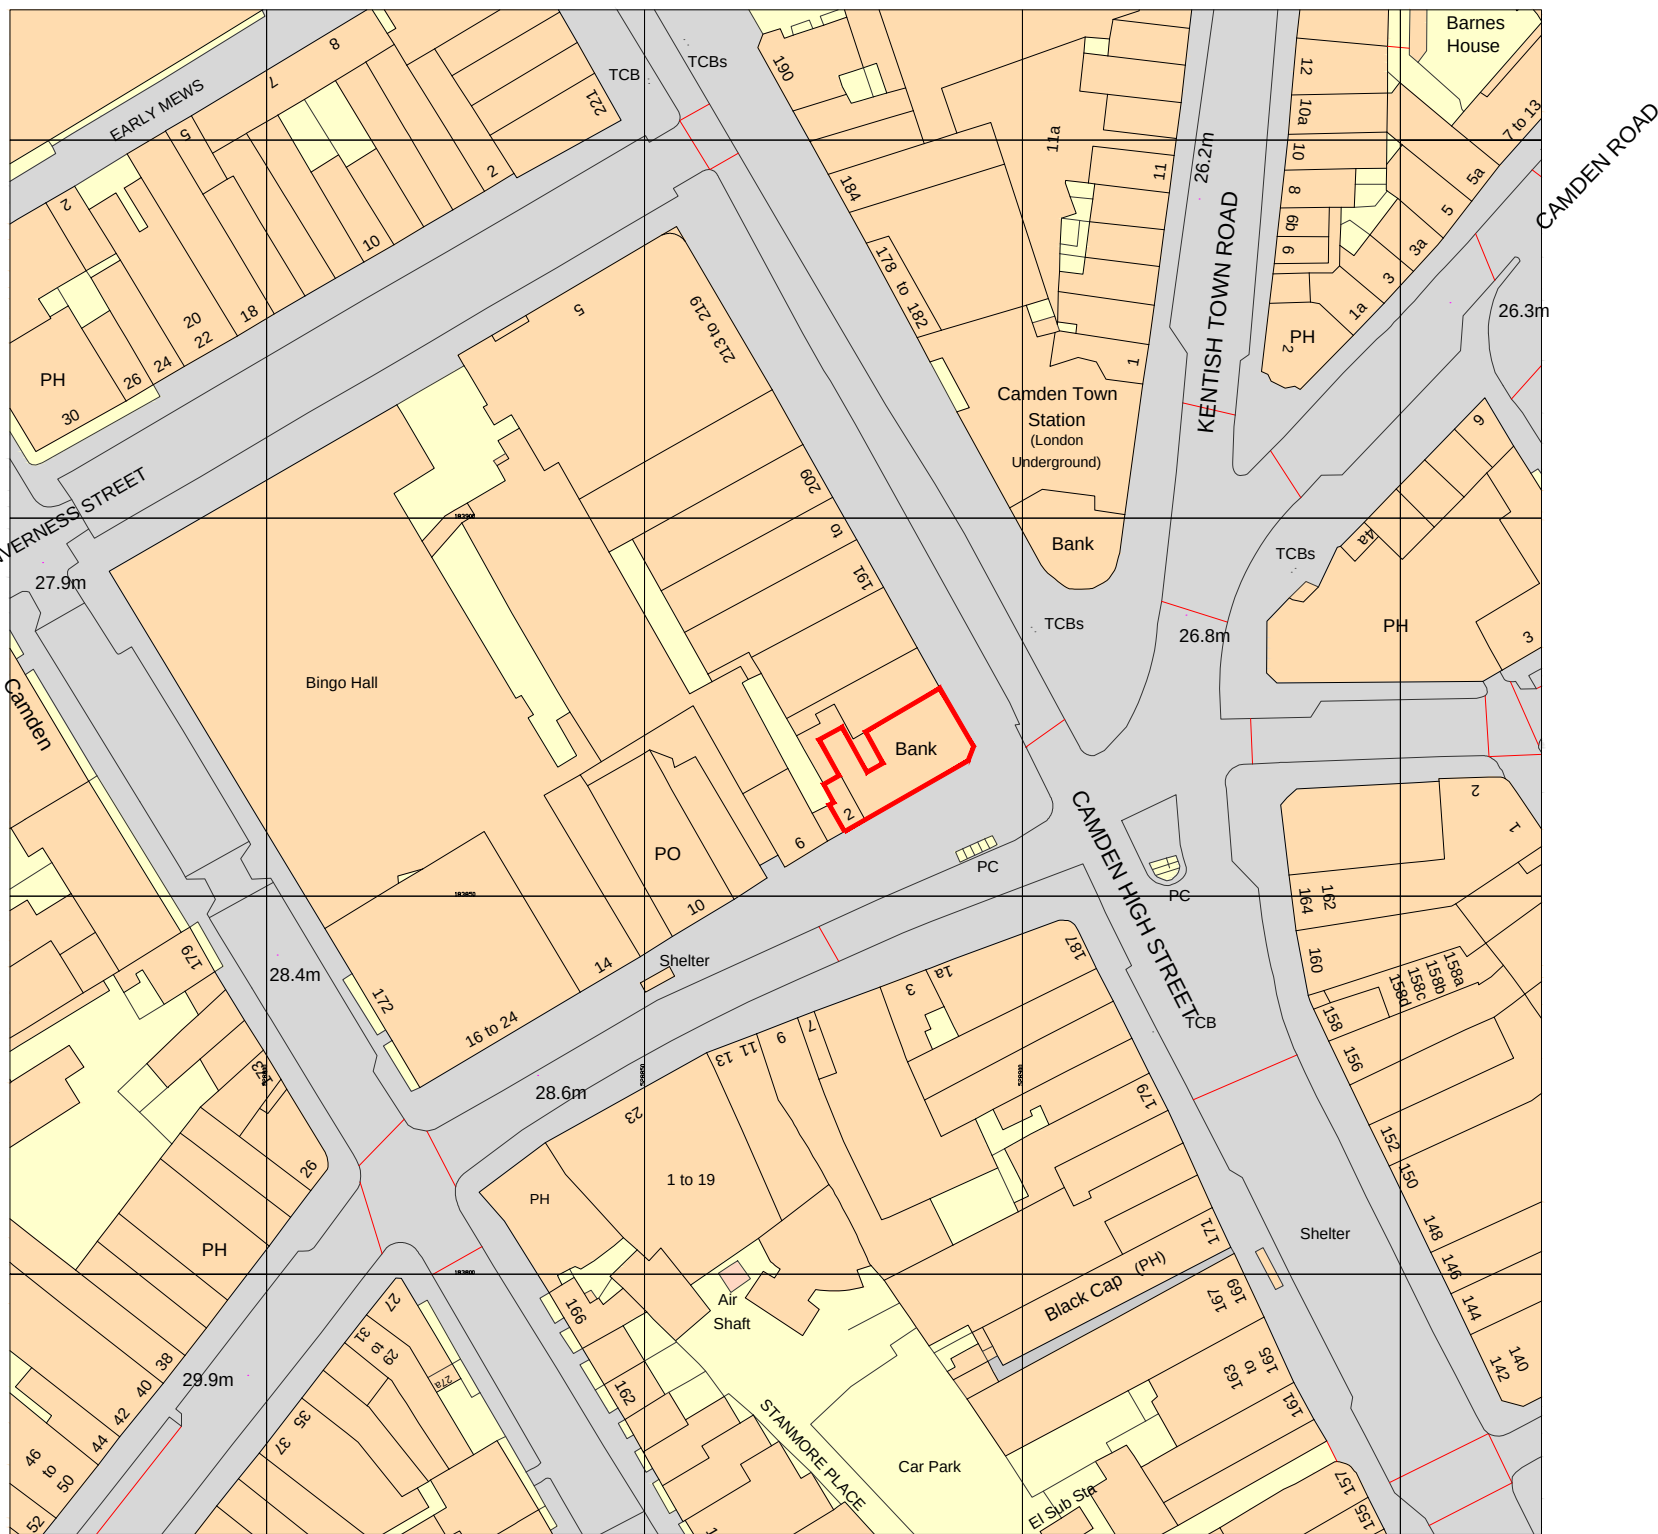

Notes:

This drawing is the copyright and property of RBSG.
It must not be copied or published without written consent.
Do not scale from this drawing except for planning purposes



LEWIS AND HICKEY
1 St. Bernard's Row
Edinburgh
EH4 1HW
Tel: 0131 343 6222
Fax: 0131 332 7332
Email: ed@lewisandhickey.com

[illegible]

project			
CAMDEN BRANCH			
189-100 Camden High Street			
London NW1 7BP			
title			
LOCATION PLAN			
EXISTING			
FLAGSHIP			
scale			
1:500@A1, 1:1000@A3			
drn	chk	app	
MF			
date	date	date	
08/06/16			
consultants' drawing number		brand	
E5968-EX-OS			
rbs drawing number			rev.
-			