




Date: 30/03/09
Scale: NTS
Source: JWA Architects

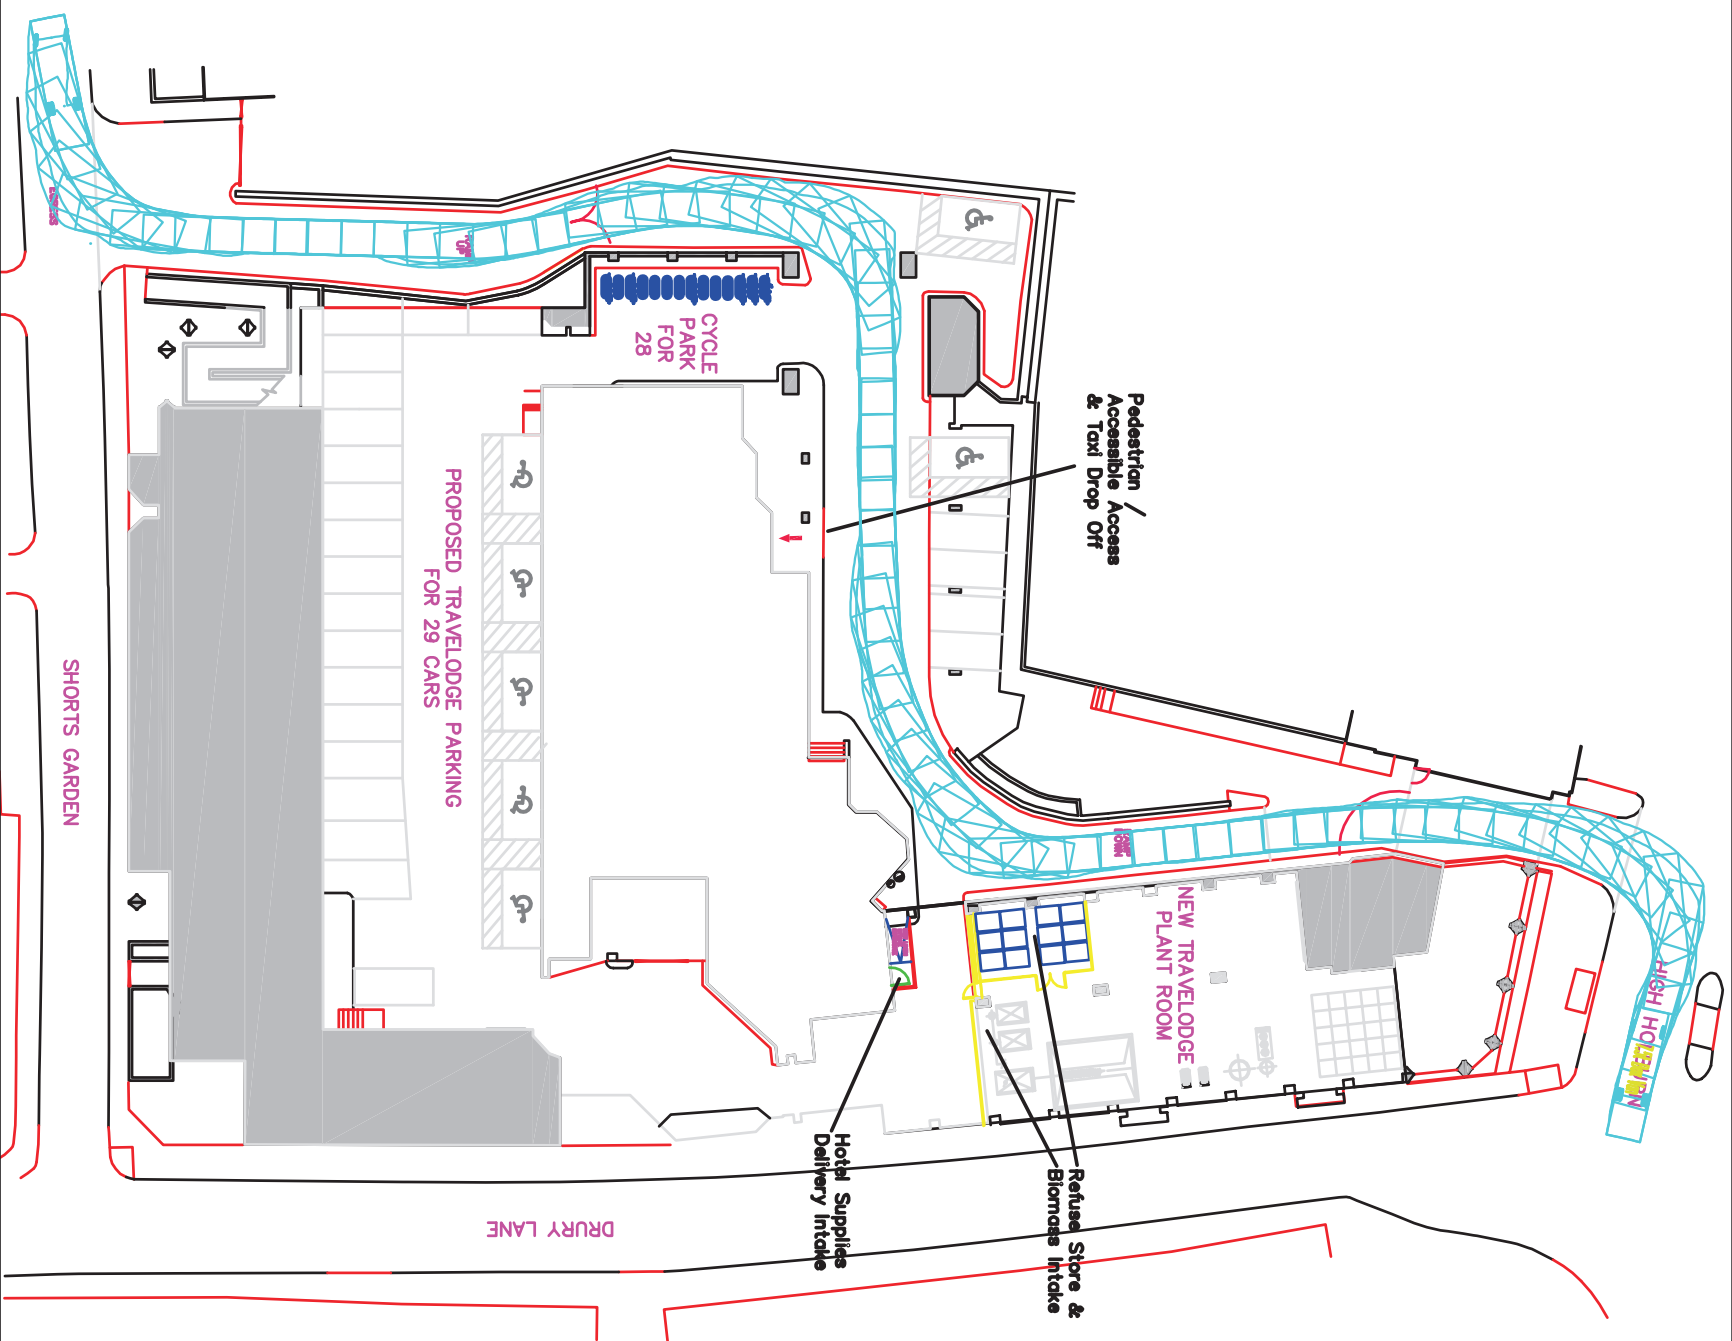

P708 Drury Lane Travelodge
Figure 3. 7.5 Tonne Box Van Swept Path Analysis
(Blue: forward, Green: reverse)