



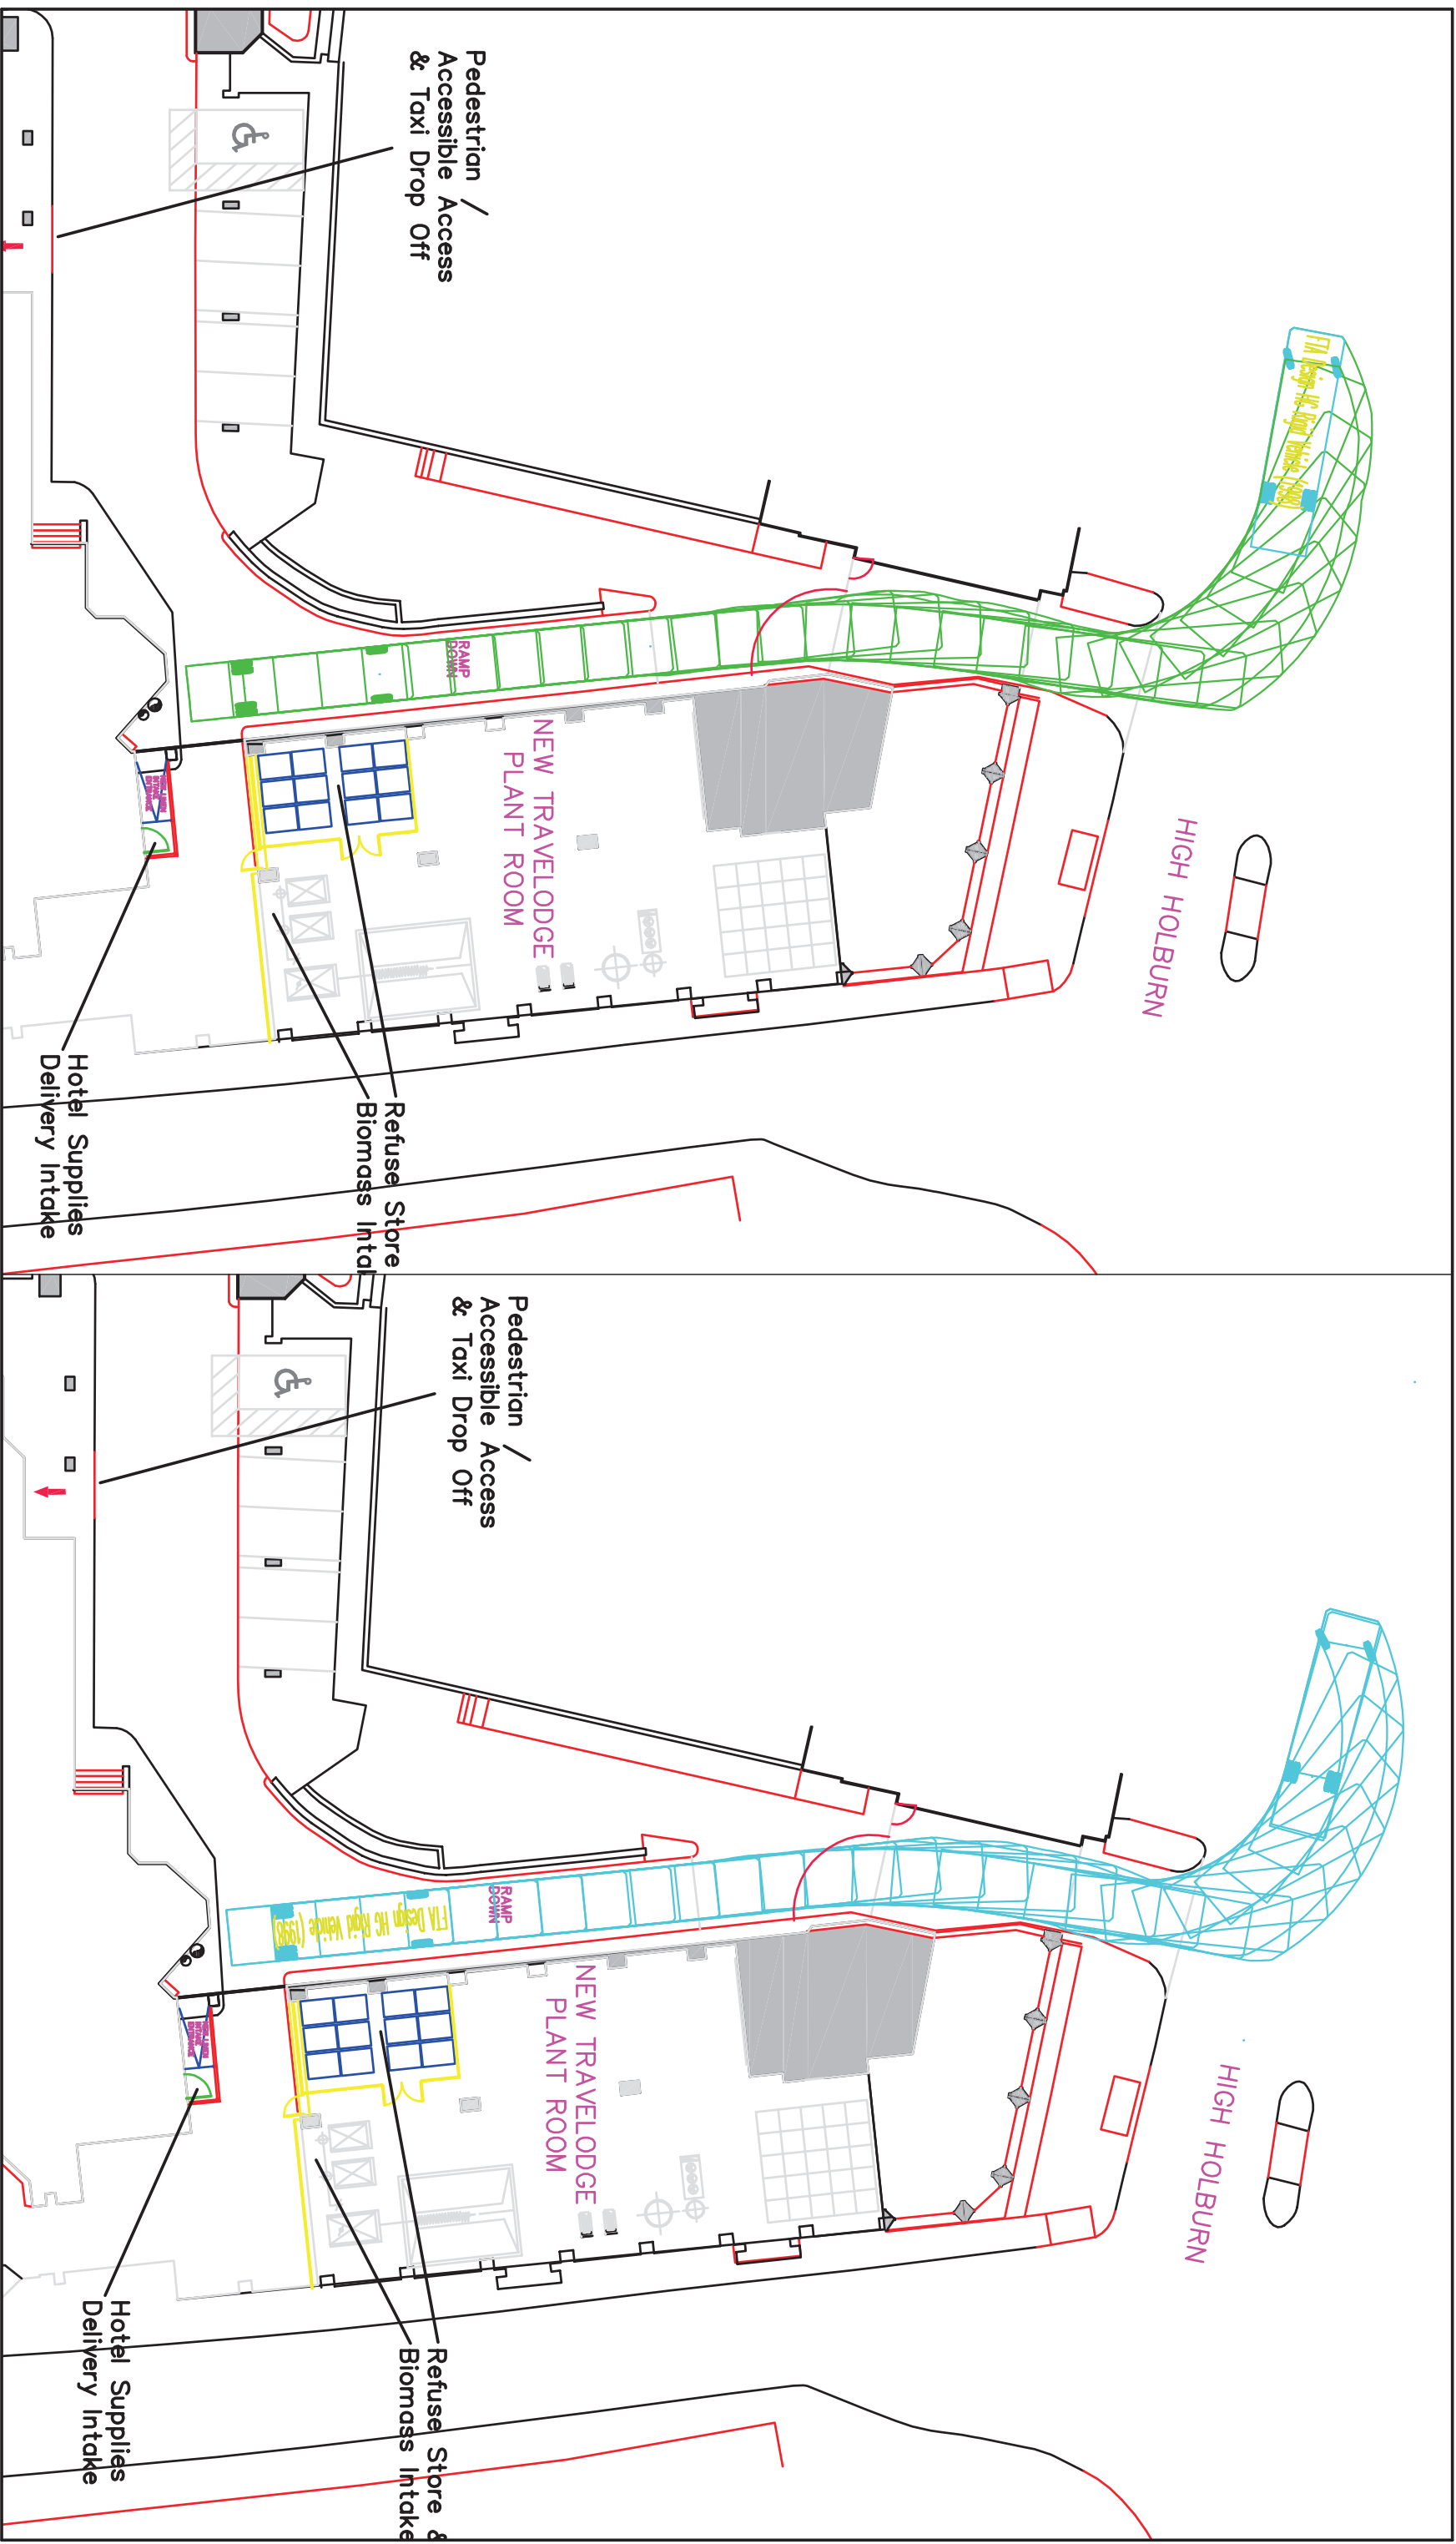

Date: 30/03/09
Scale: NTS
Source: JWA Architects

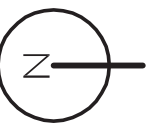

P708 Drury Lane Travelodge
Figure 5. FTA Design HG Rigid Vehicle - 2.5m x 10.00m (Biomass Delivery Vehicle) Swept Path Analysis
(Blue: forward, Green: reverse)



PAUL MEW ASSOCIATES
TRAFFIC CONSULTANTS
The Mission Hall, Walkers Place, Putney, London SW15 1PP
Tel: 0208 780 0426 Fax: 0208 780 0428
E-mail: paul.mew@pma-traffic.co.uk Website: www.pma-traffic.co.uk