
Demise Plan

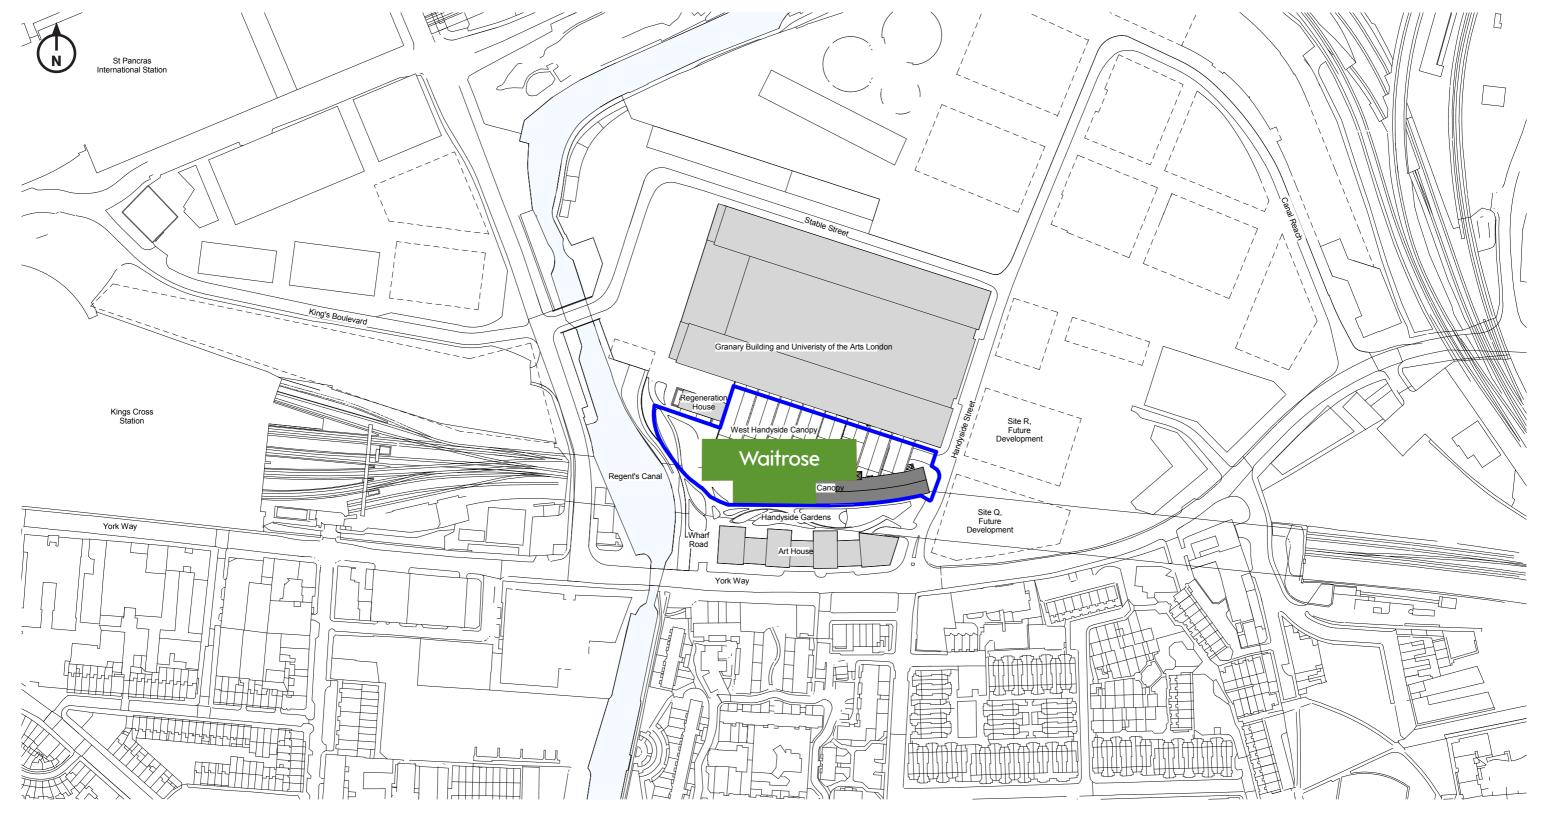

Scale 1:1250 @ A3

Kings Cross Listed Building Consent

↑ntegr↓ty

Waitrose demise

Site boundary —