




West Heath Lawn Tennis Club

King's College London
Hampstead Campus

Hall

Tennis C

Access to New
Development

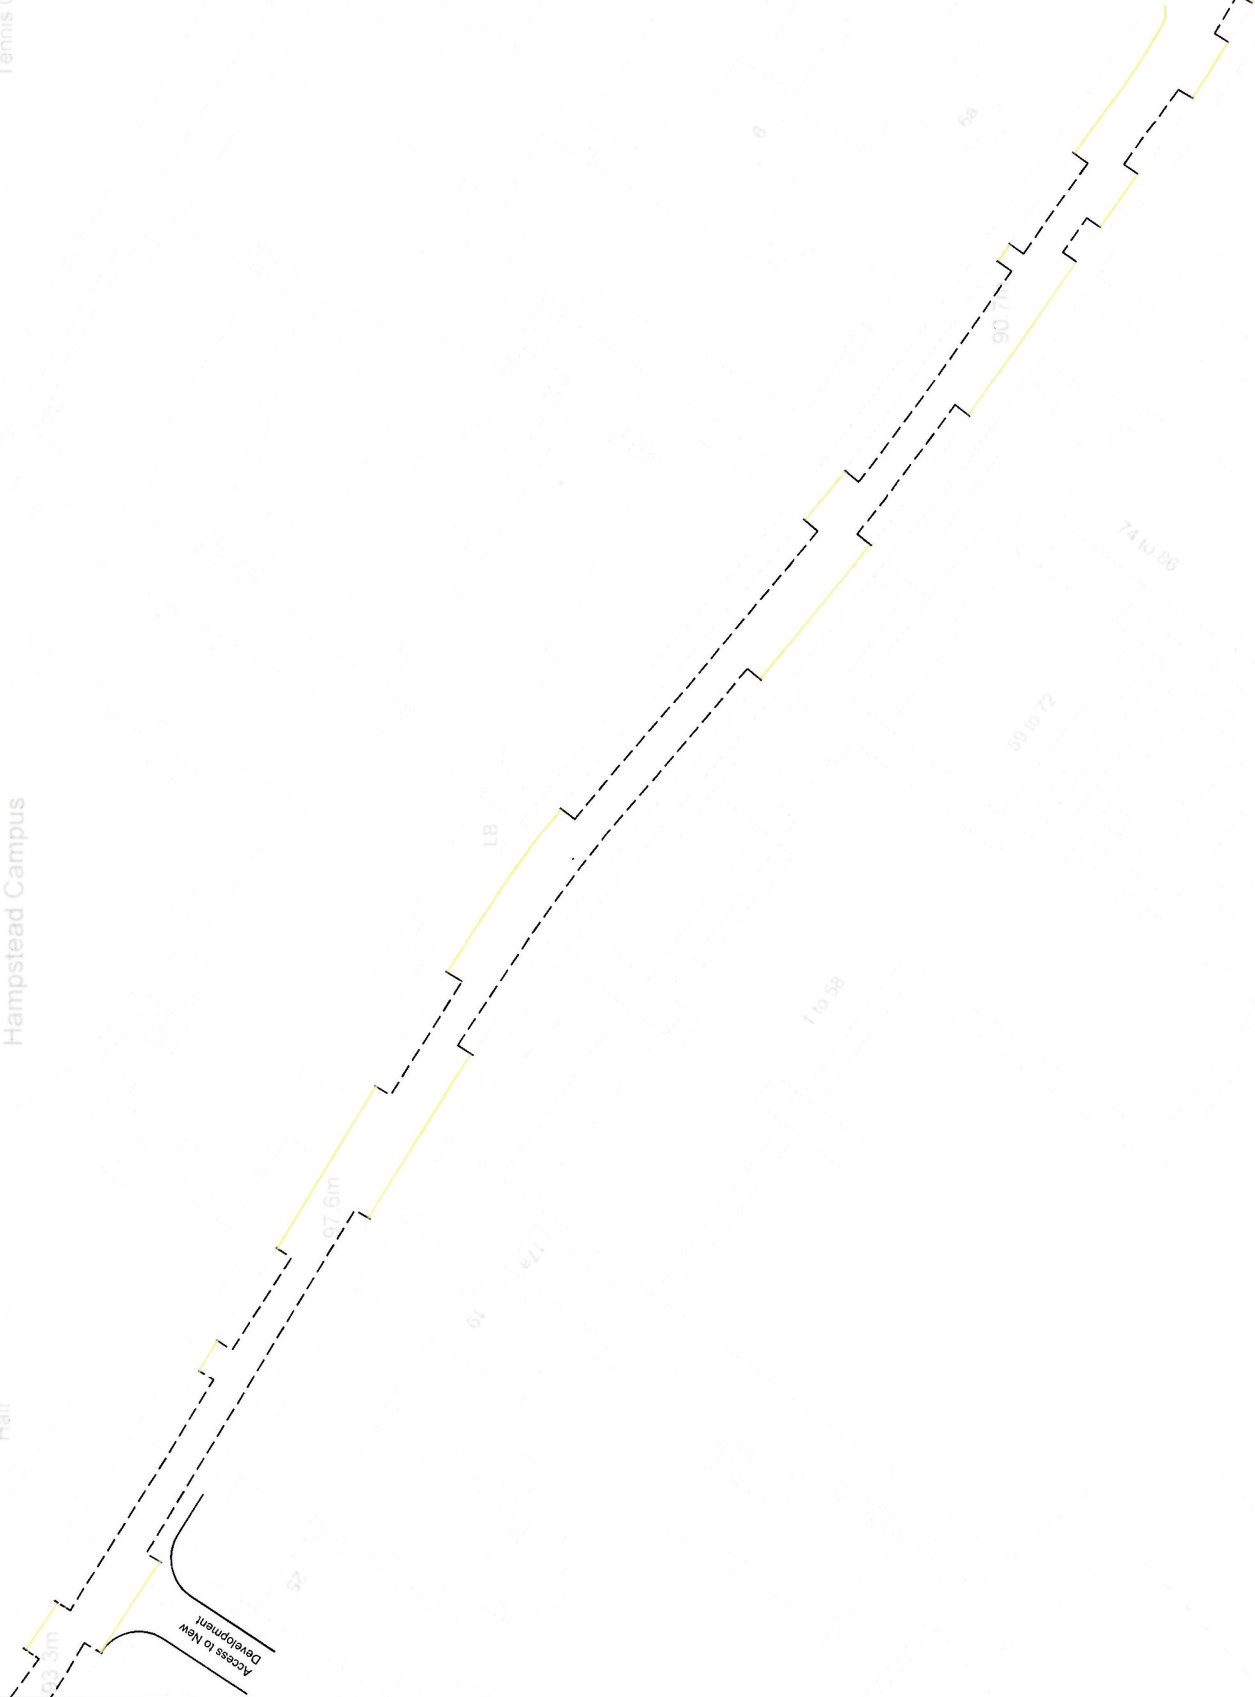

NOTES

1. Do not scale from this drawing, work to figured dimensions only
2. Dimensions are in Meters unless stated otherwise

DRAFT

Rev	Date	By	Remains	Cred	Appd
A	19/12/14	YS	First Issue	AT	AT



Client

MOUNT ANVIL

Job Title

KIDDERPORE AVENUE

Drawing Title

FIGURE 5.4
EXISTING PARKING
BAY LOCATIONS

Scale at A3

N.T.S.

Drawing No

M000076

Issue

A