




LEGEND: DO NOT SCALE

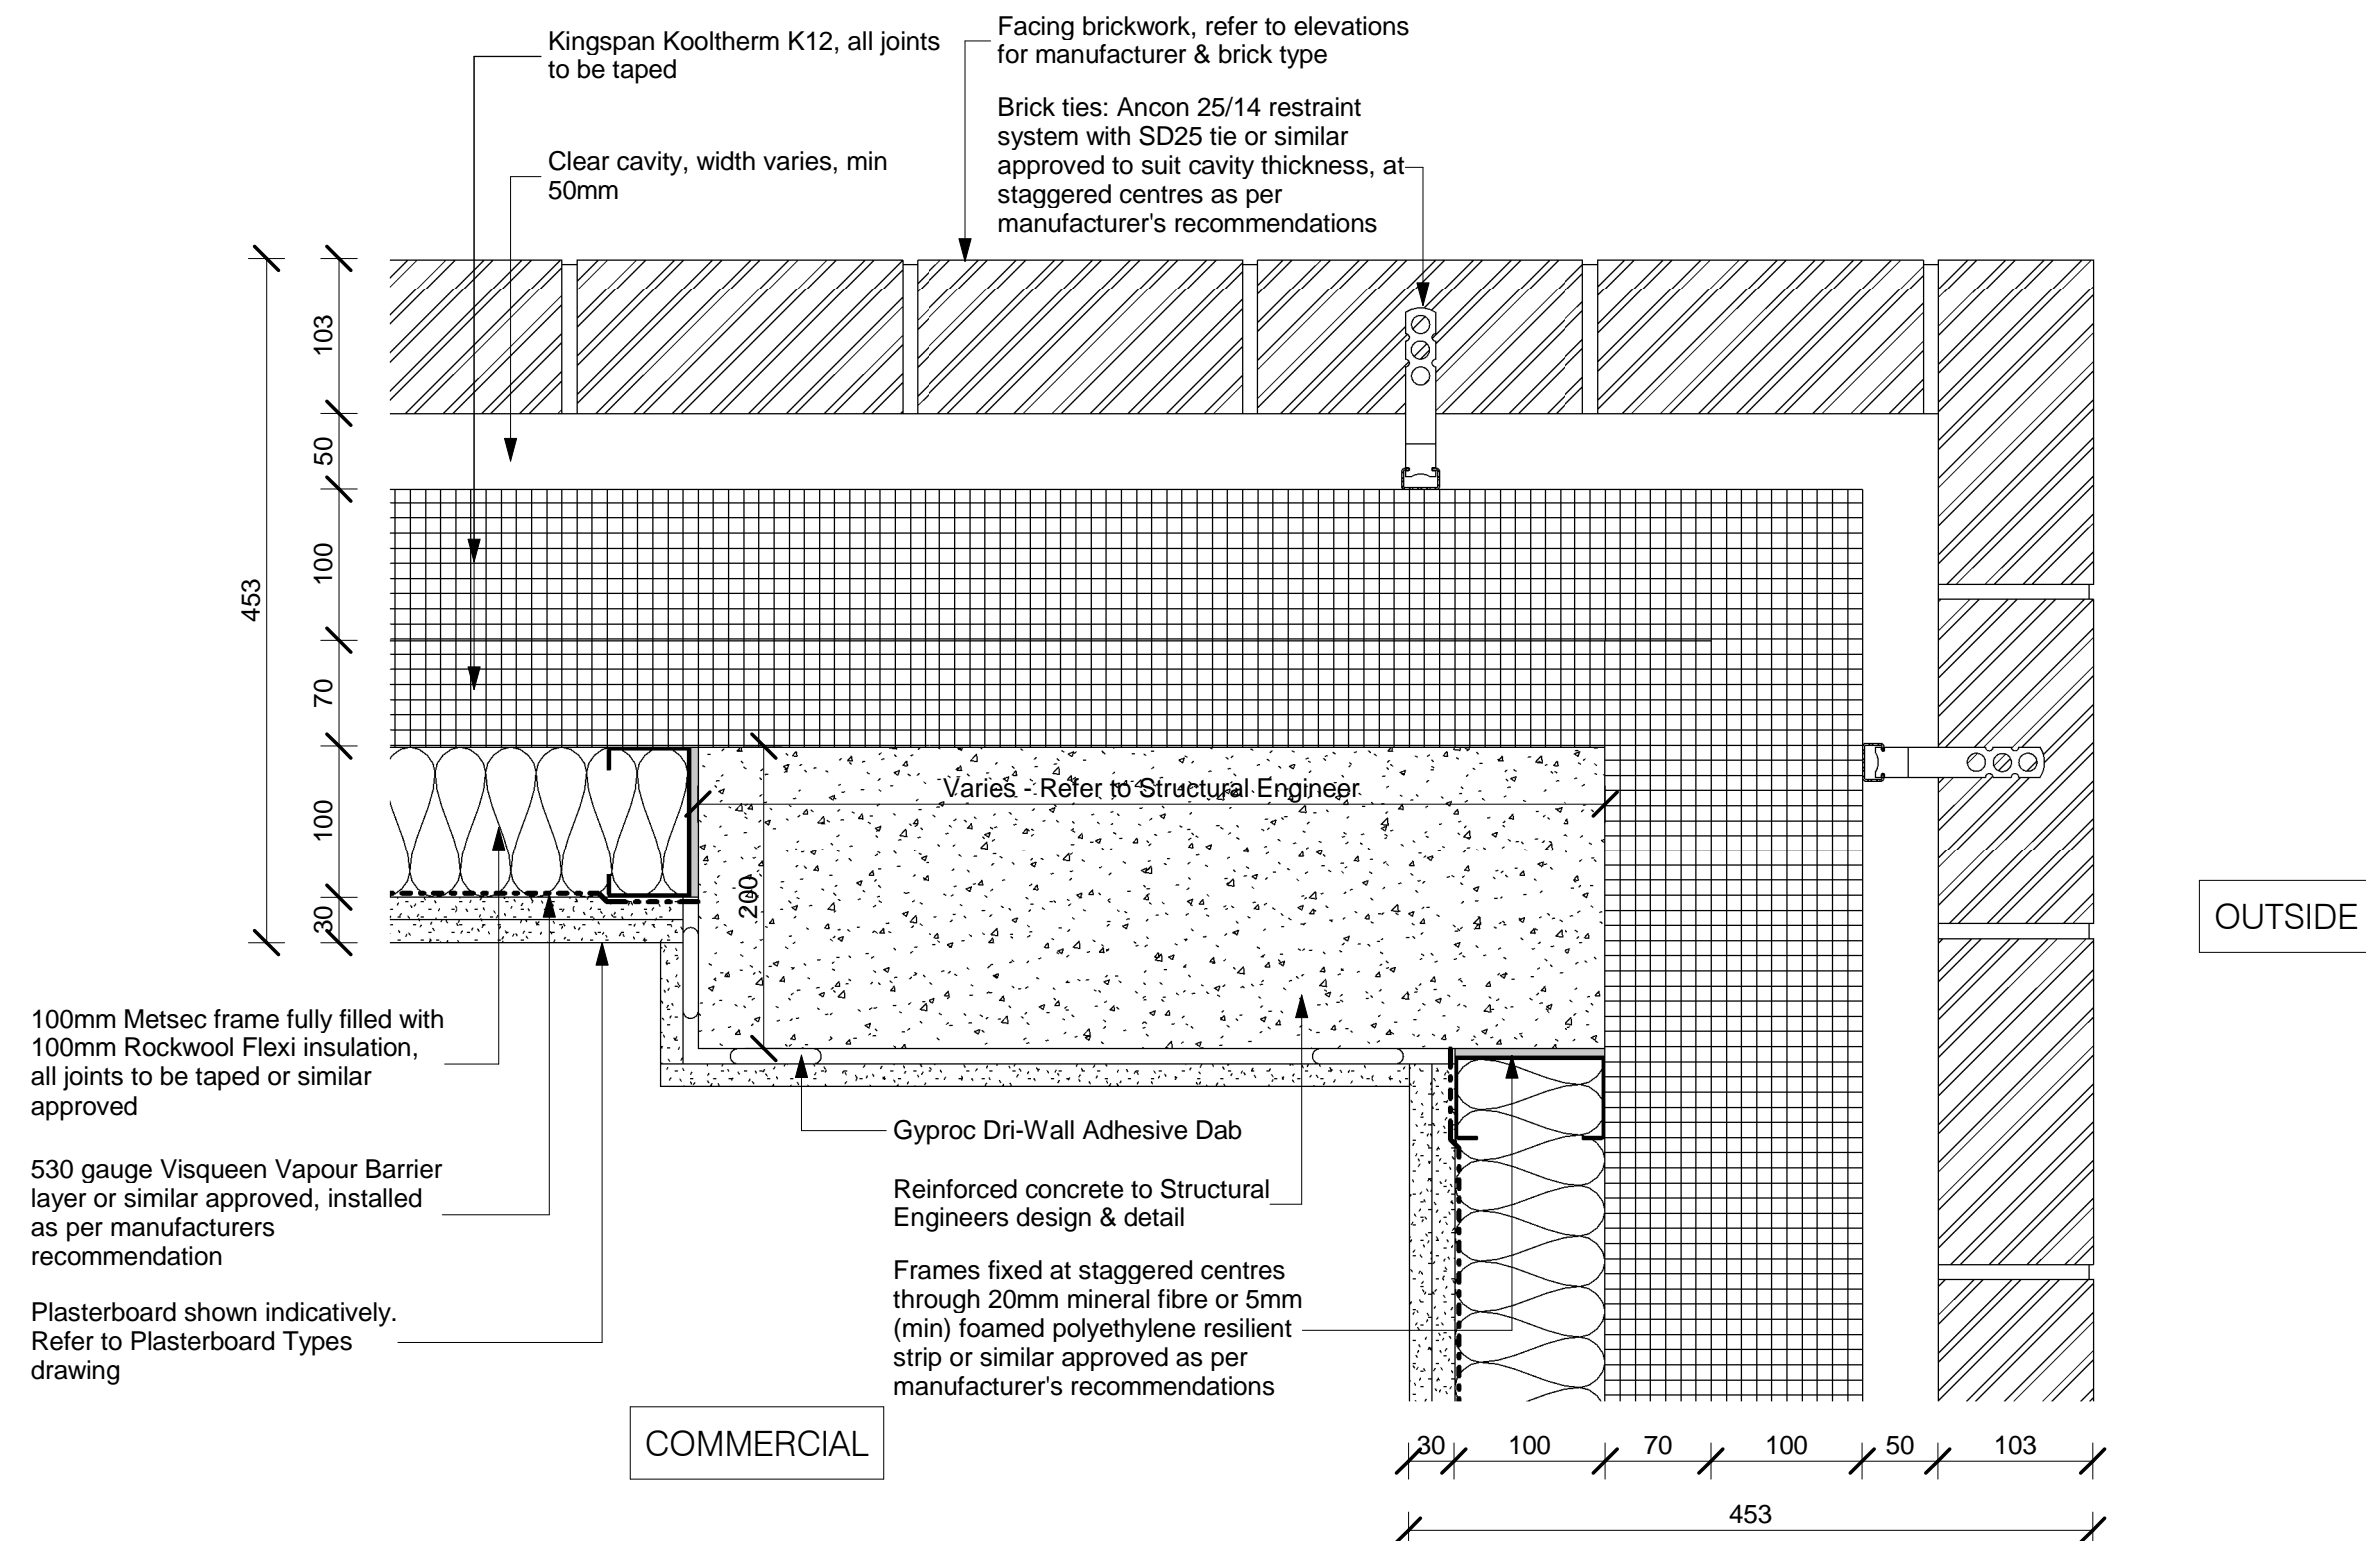


1 Plan of External Corner Wall & Column
1:5

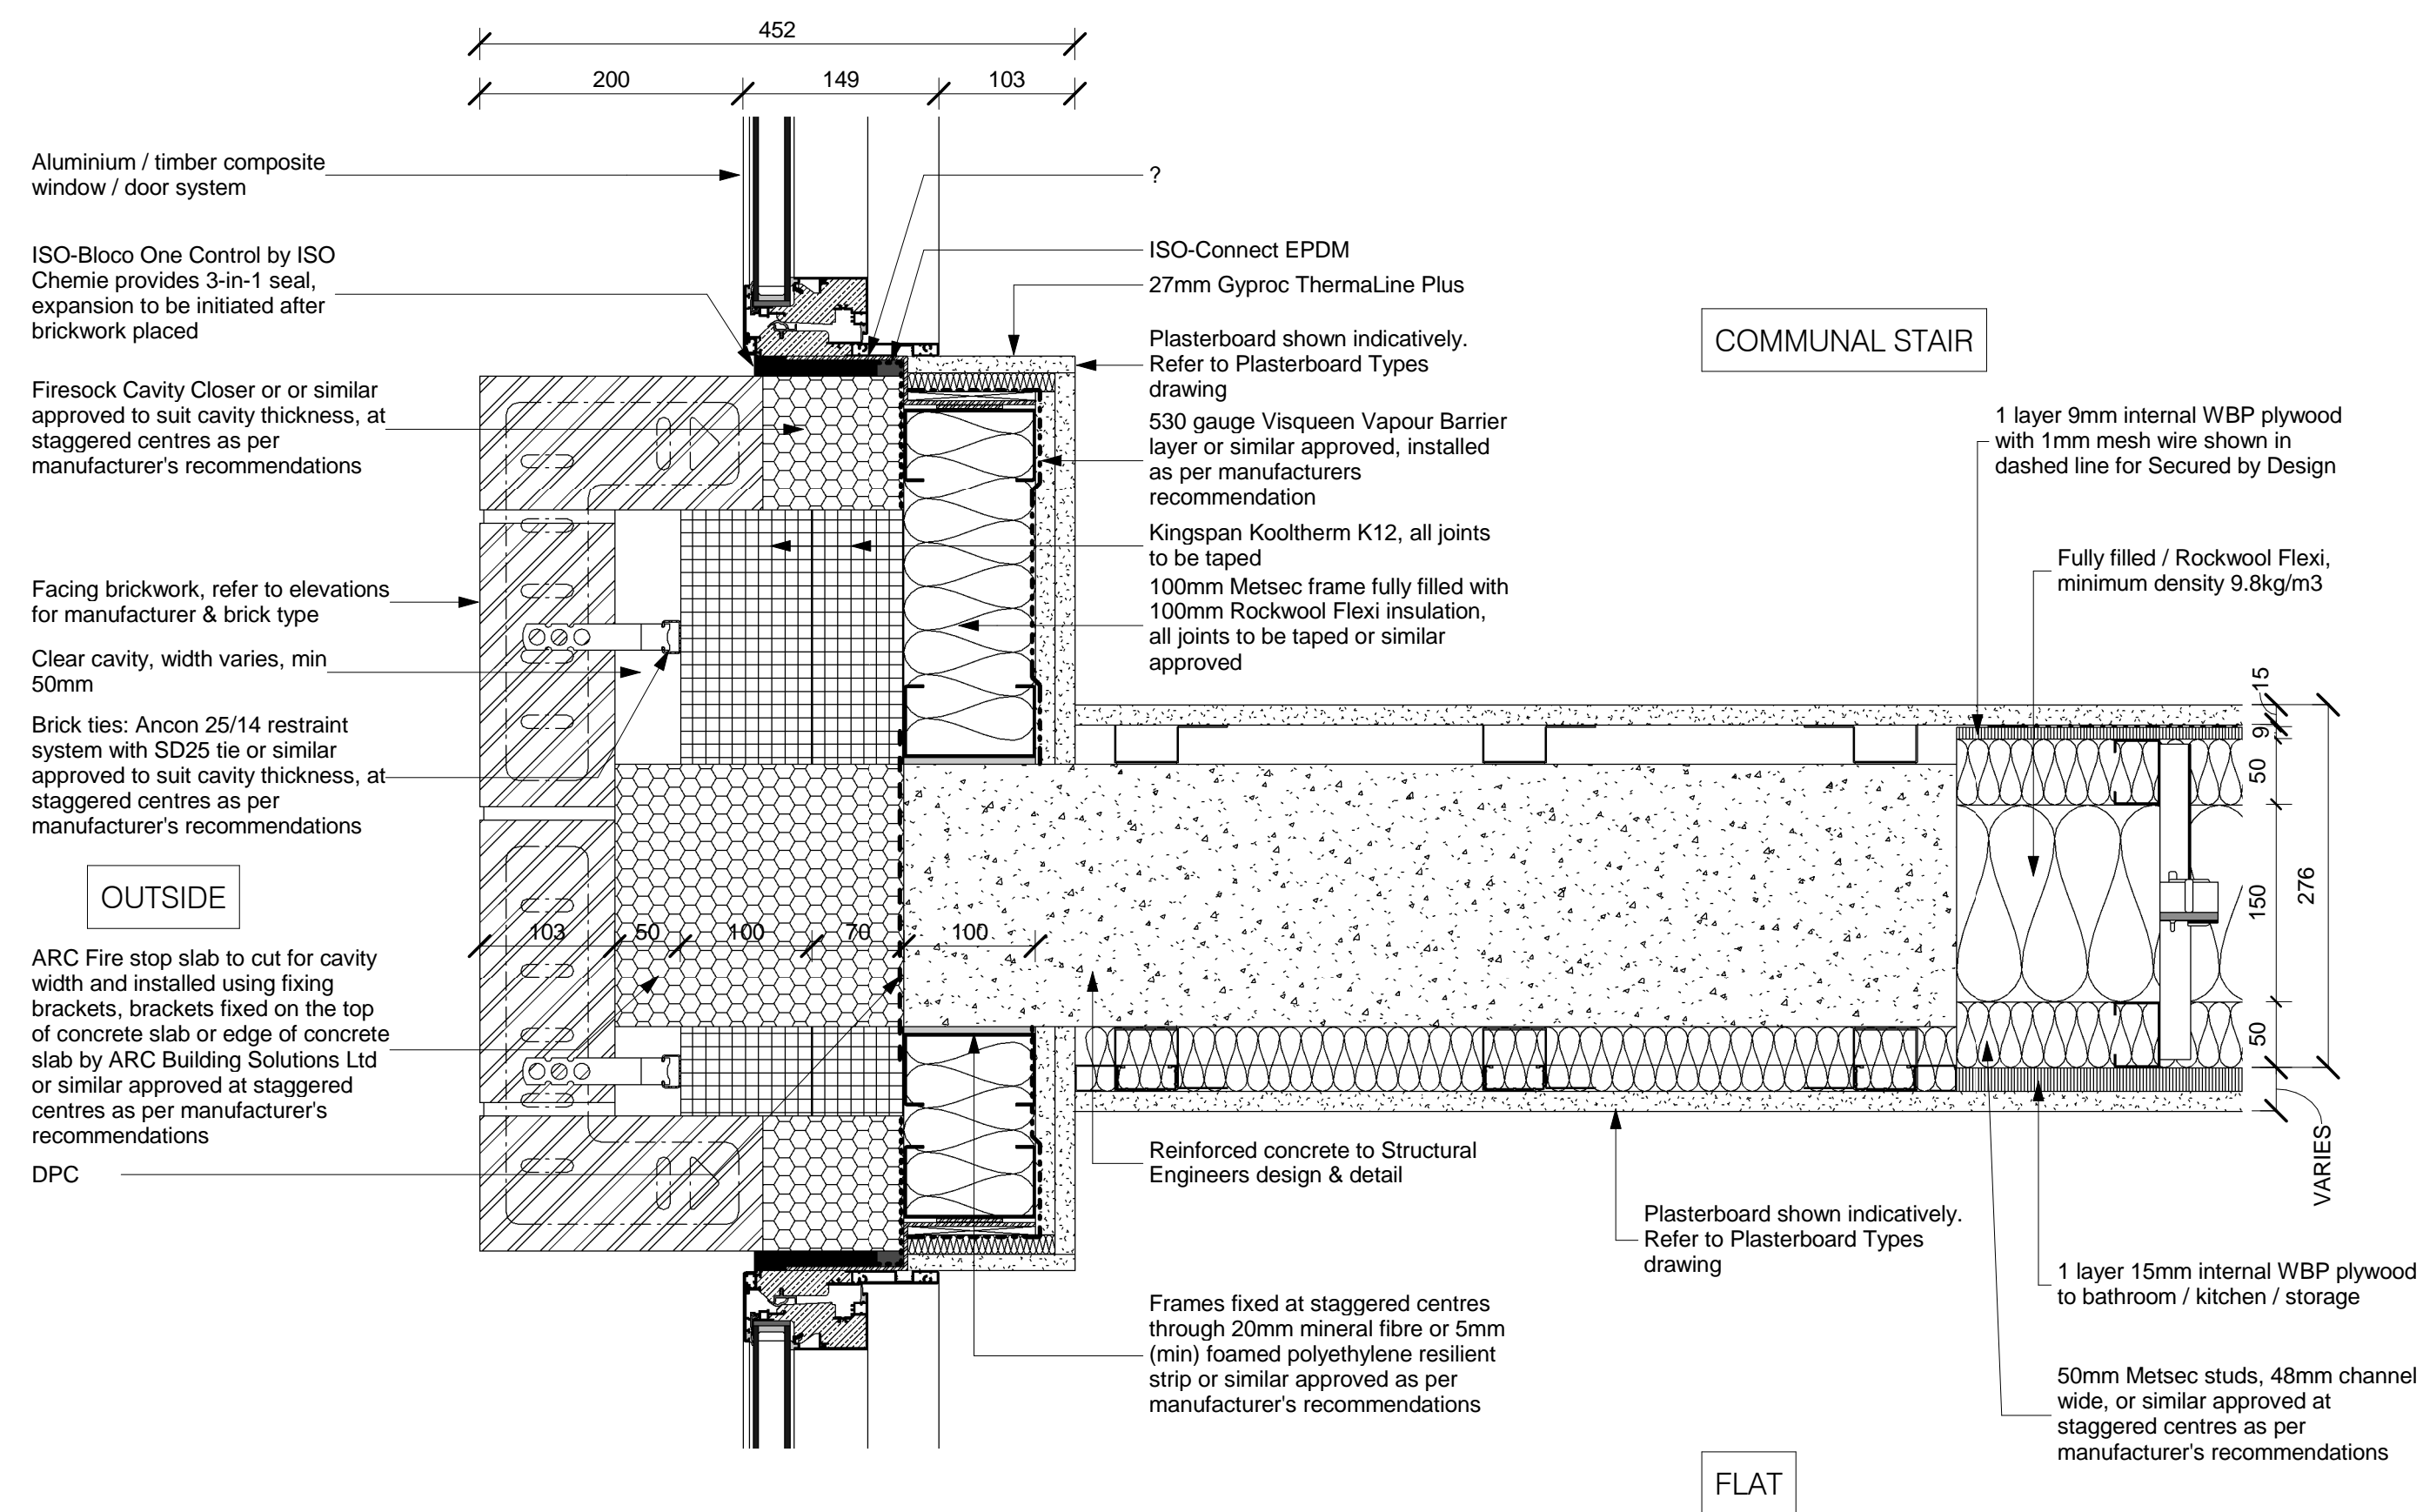

3 Plan of External Wall, Column, Party Wall and Door
1 : 5

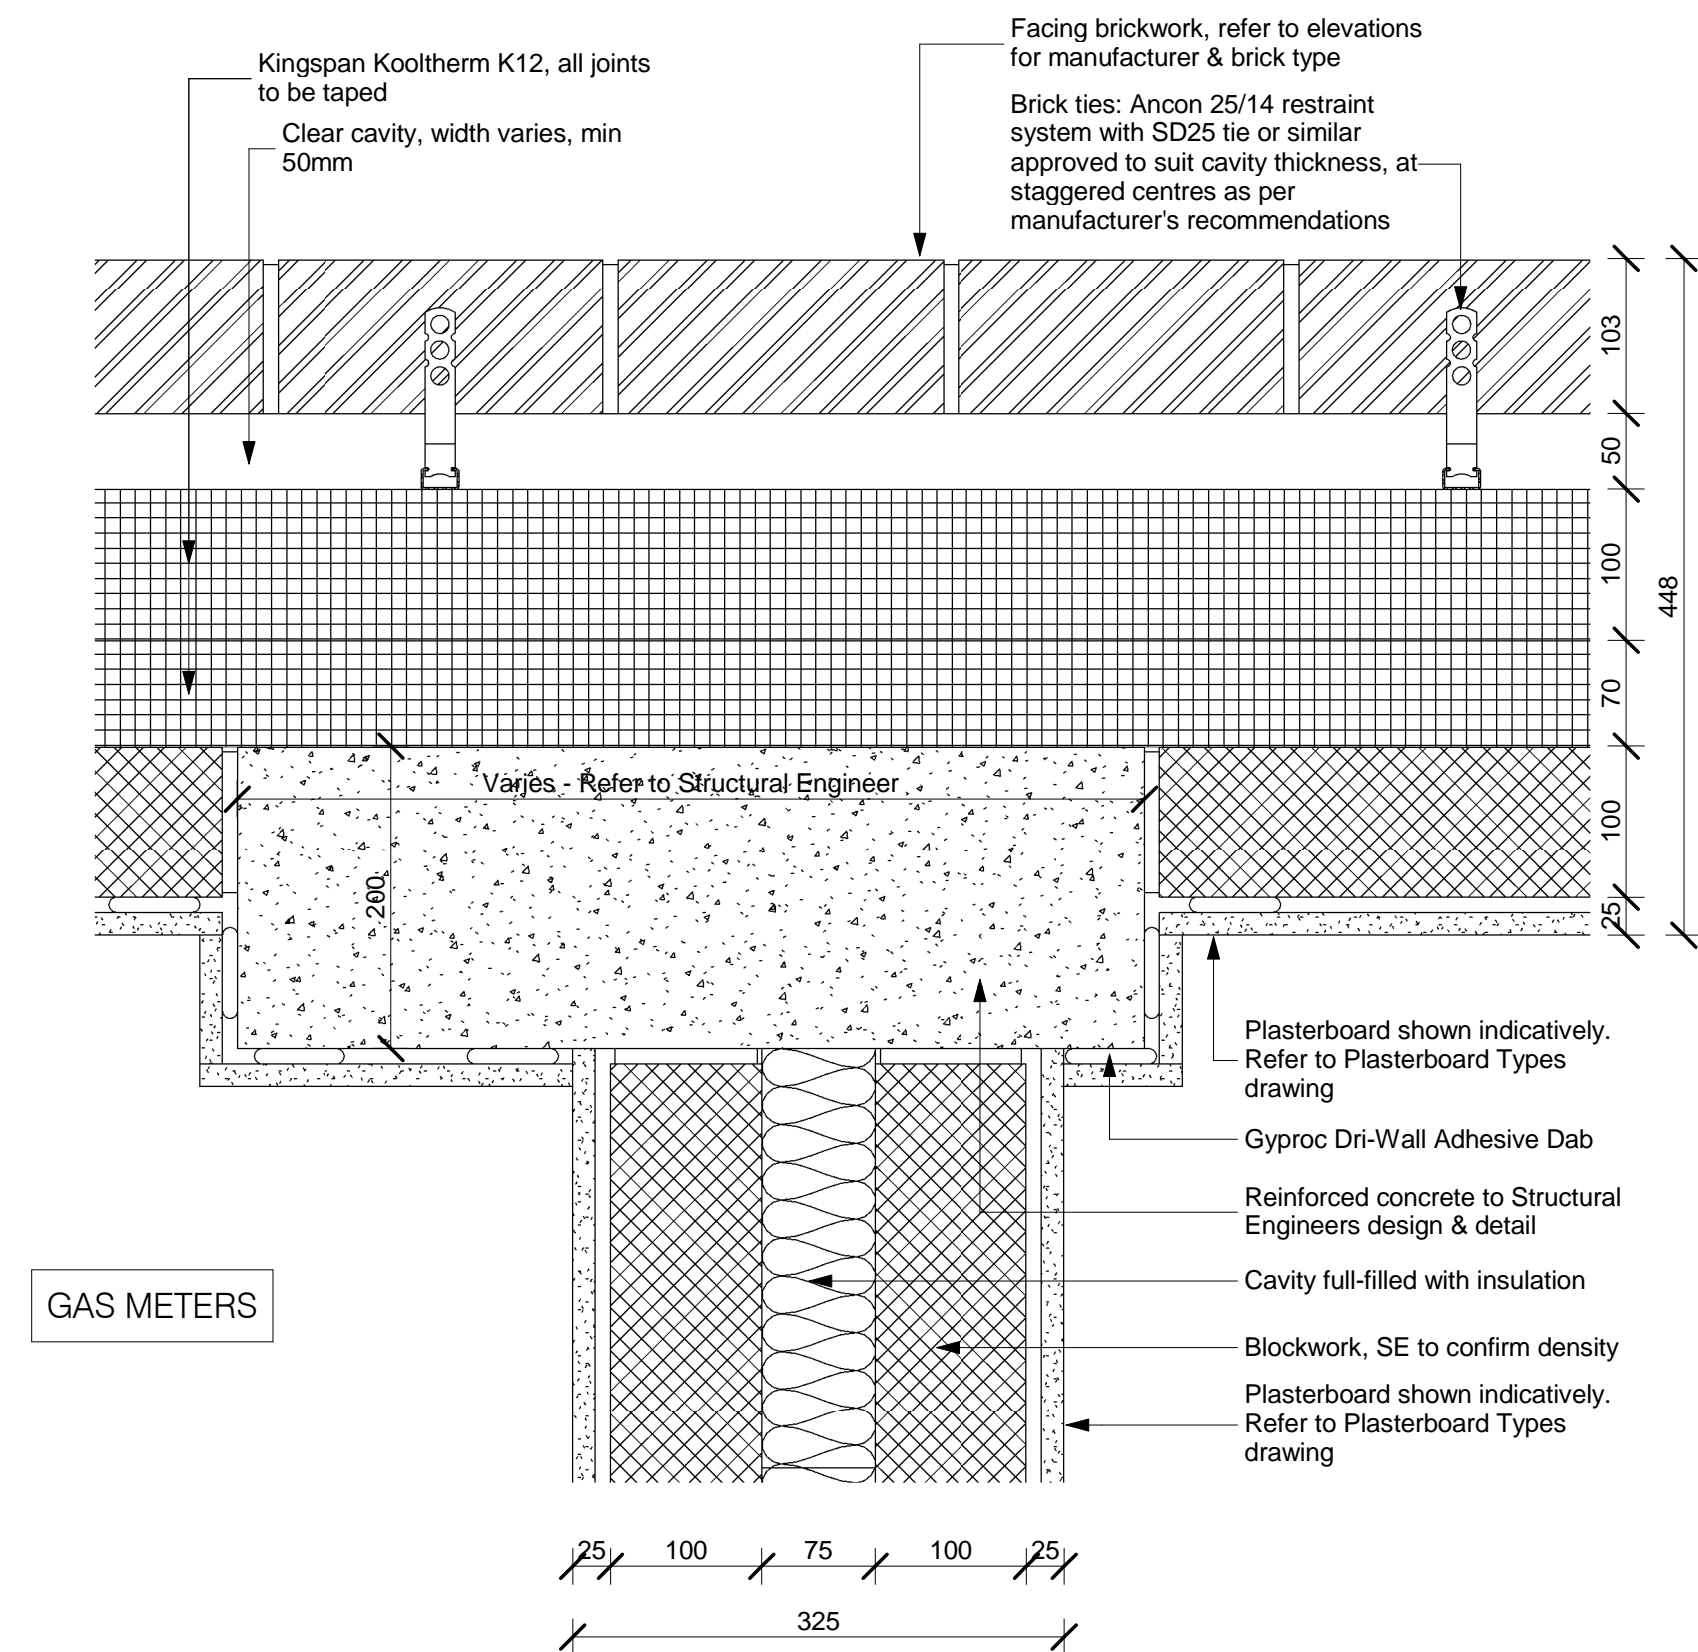

2 Plan of External Wall, Column and Party Wall
1:5

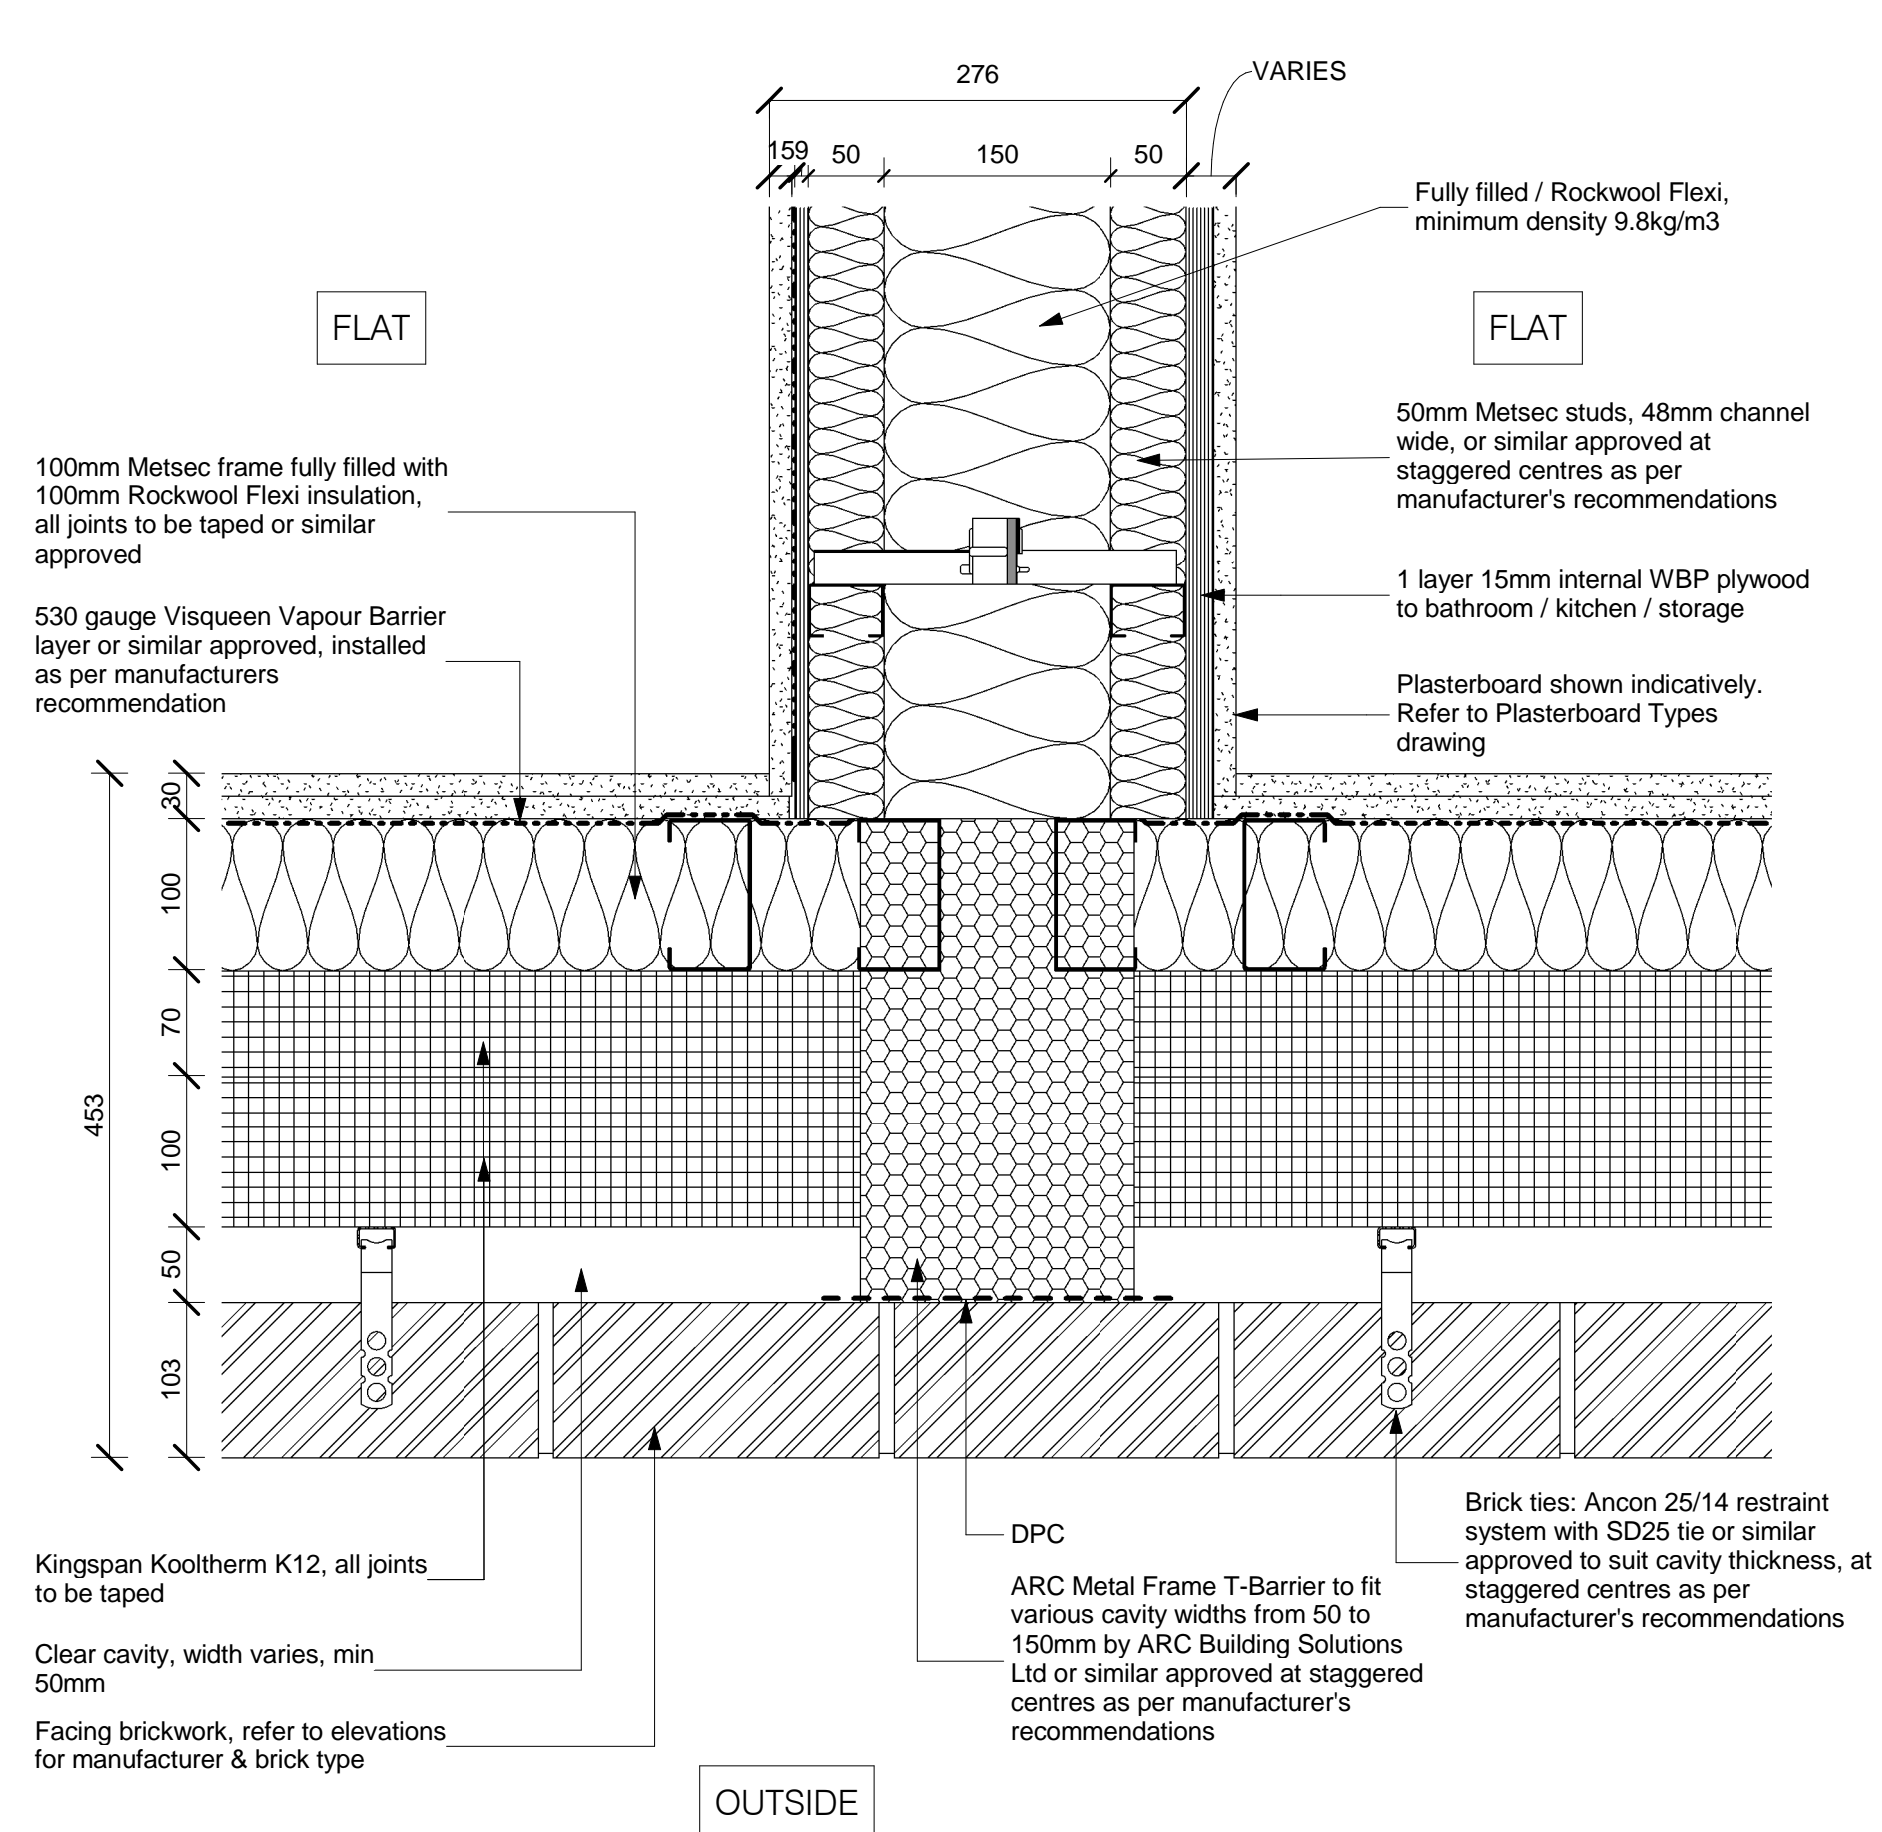

4 Plan of External Wall and Party Wall
1 : 5

A	29.04.16	First Issue	RB	JR
Rev:	Date:	Description:	Chk:	Apr:

Scale @ A1:	Issuing Office:	Project No:
1 : 5	London	84923

Status:	Purpose of Issue:
S4	Construction



Project:
Regents Park Estate
Plot 1 - Robert Street Car Park
London
NW1 3JS

Drawing Title:

External Wall Details

Client: **Lovell Partnership Ltd.**

File Ref: ROBS - IW - XX - ZZ - DR - A - 35.42 Revision: A