

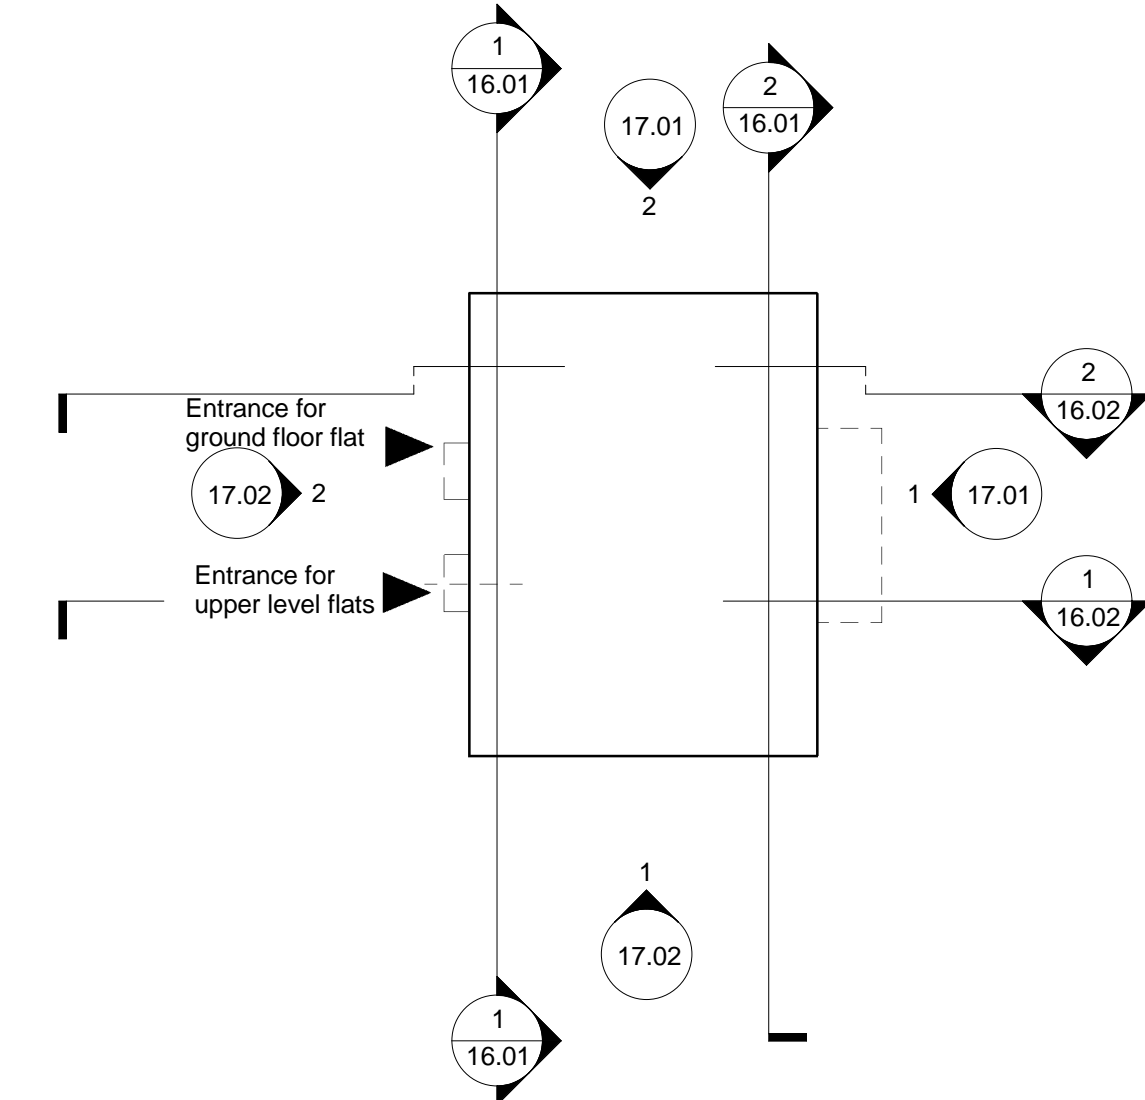
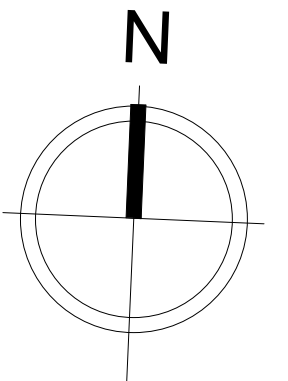


All dimensions to be verified on site by Main Contractor before the start of any shop drawings or work whatsoever either on their own behalf or that of sub-contractors.  
 Report any discrepancies to the Contract Administrator at once.  
 This drawing is to be read with all relevant Architect's and Engineer's drawings and other relevant information.  
 © Ingleton Wood LLP


LEGEND: DO NOT SCALE

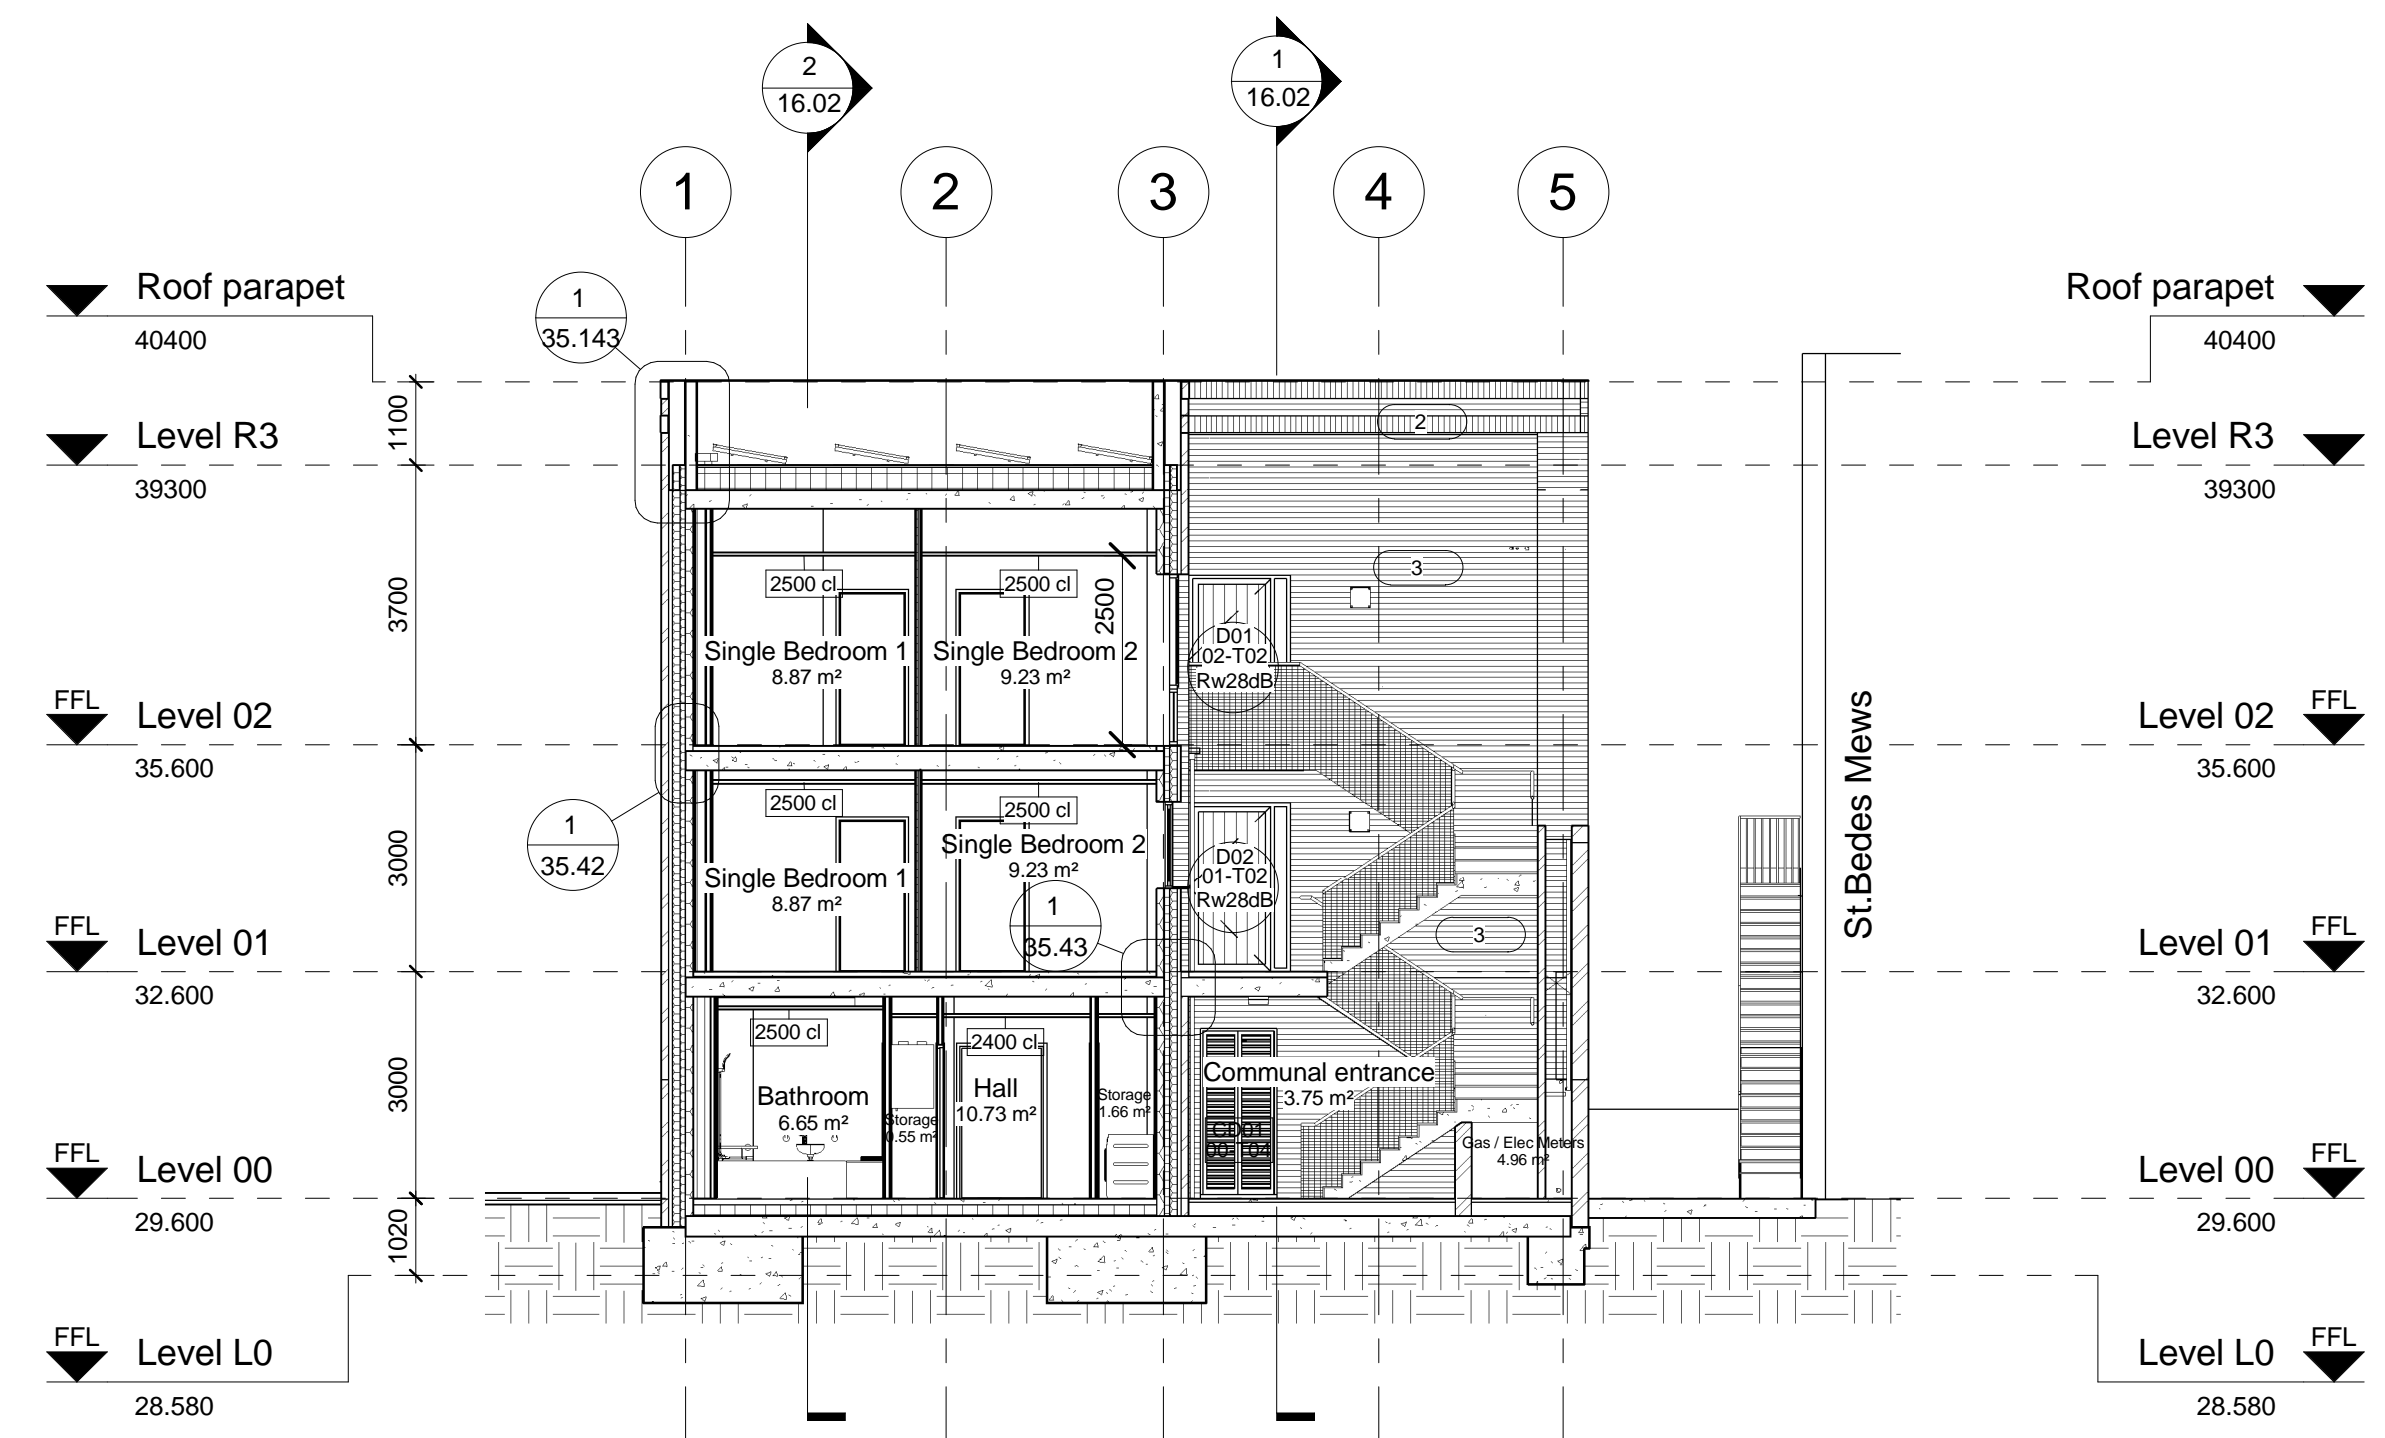

Block Plan  
 1 : 200

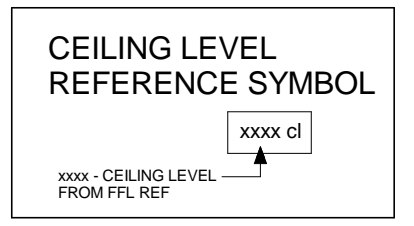

1 Section 1  
 1 : 100

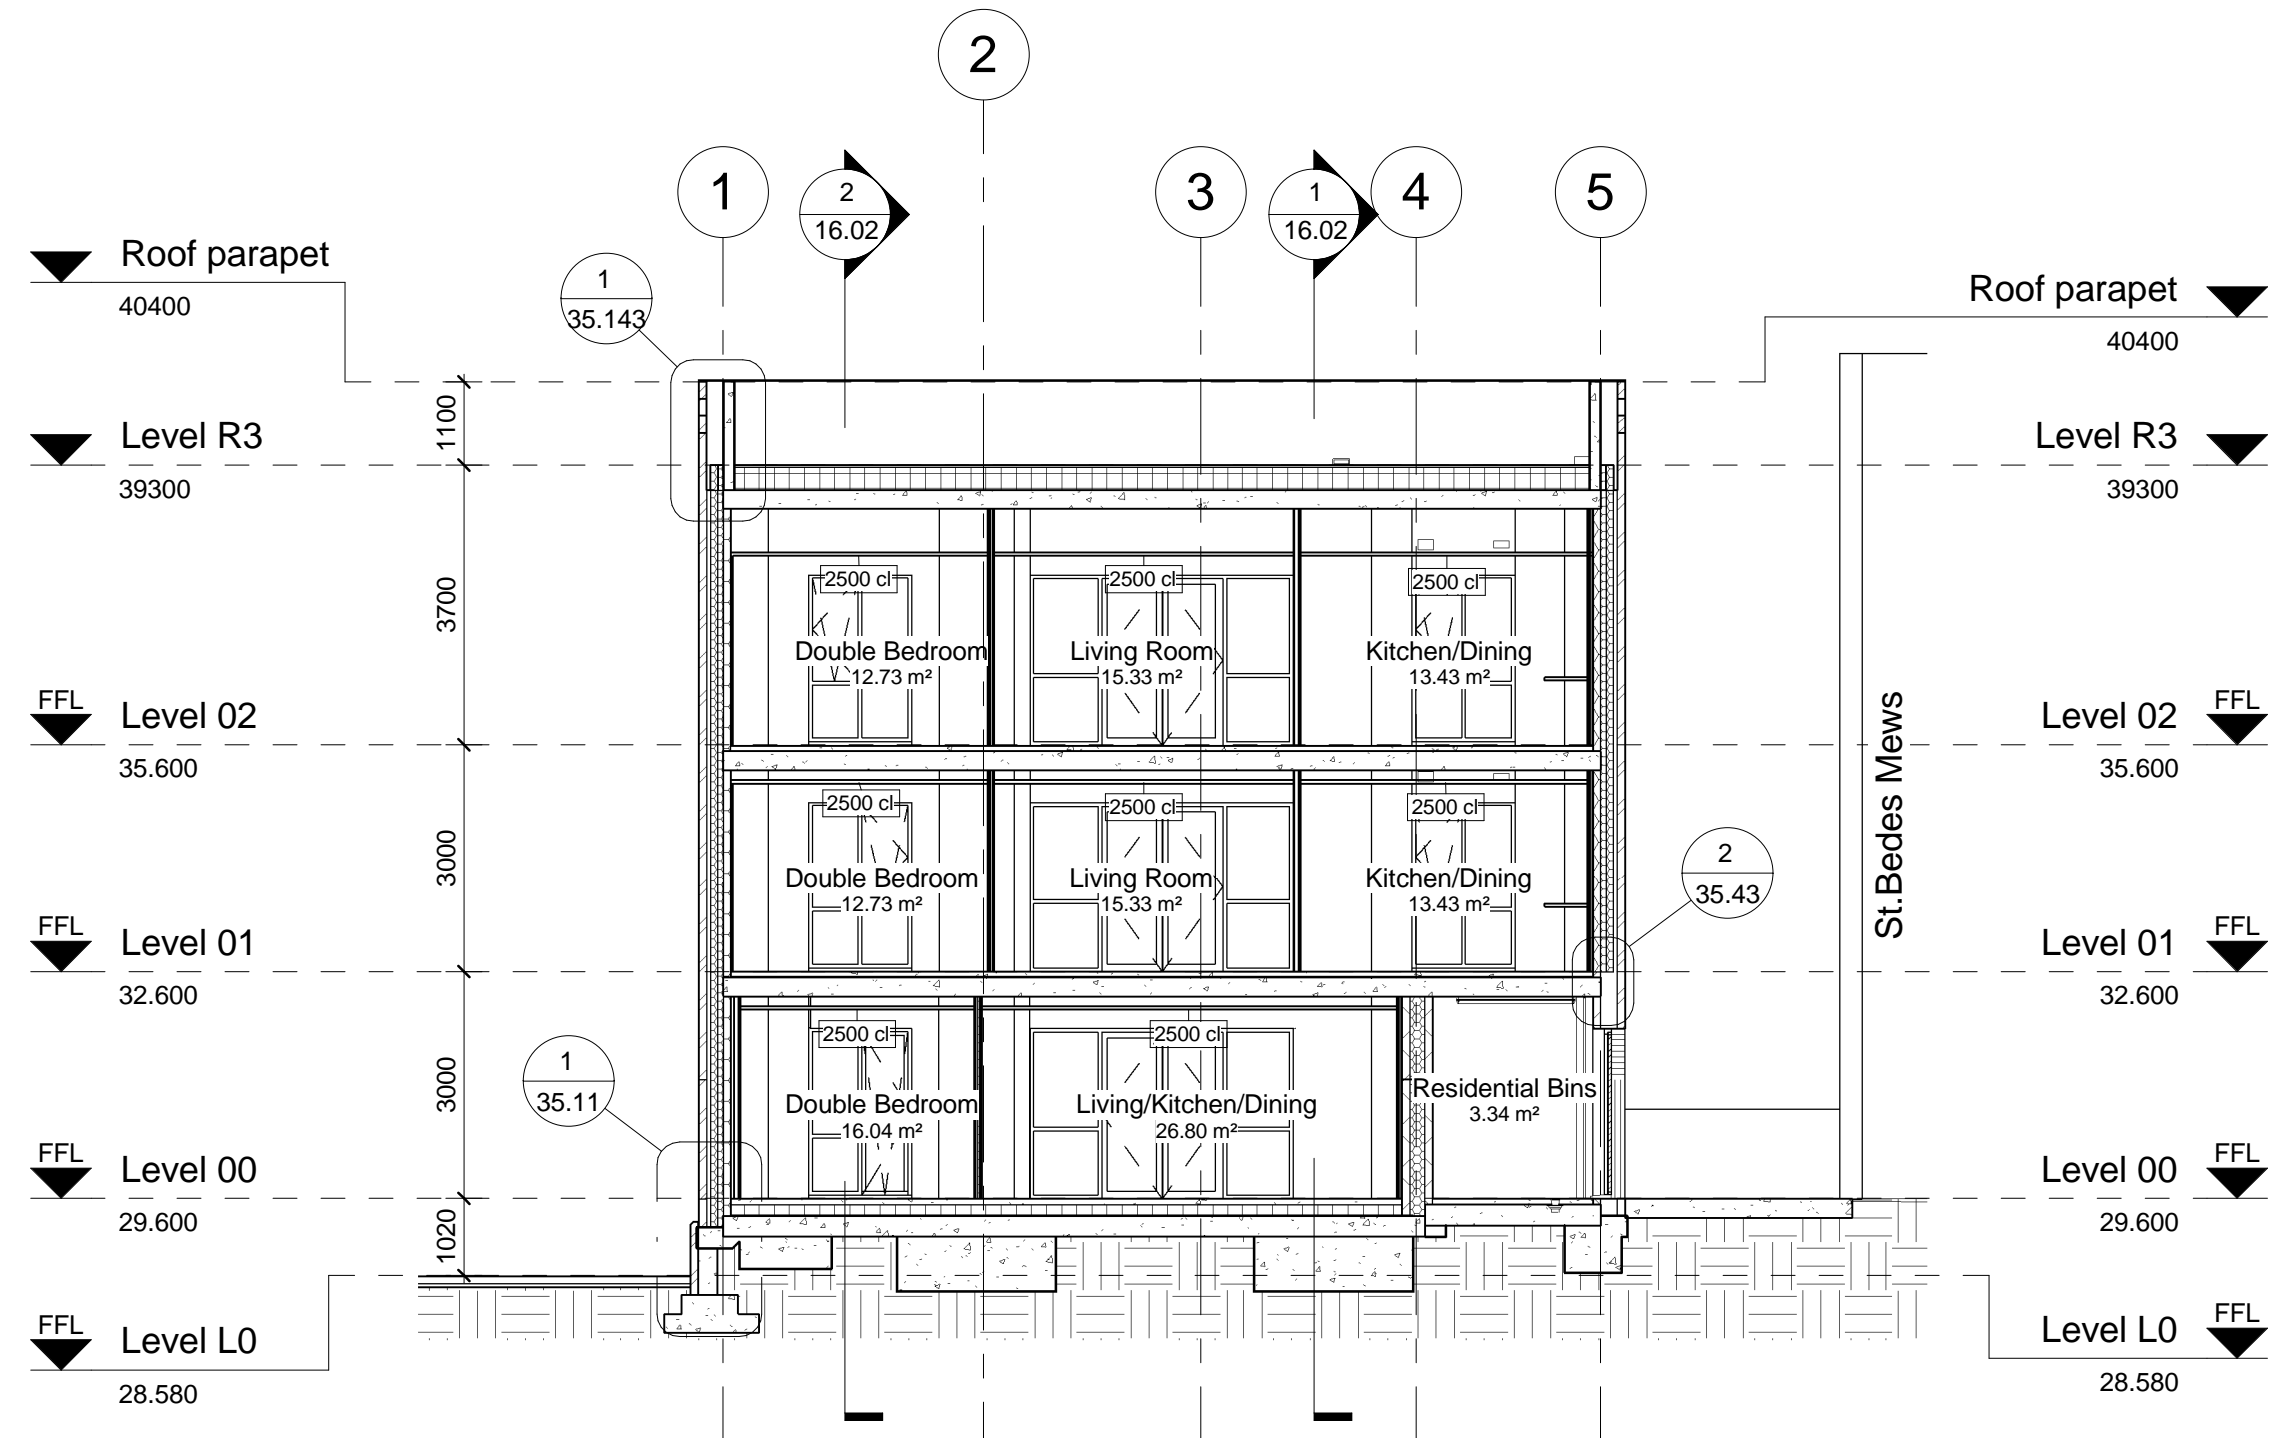

2 Section 2  
 1 : 100

E	28.04.16	Ceiling tags added	LS	JR
D	27.04.16	Structural elements updated	LS	JR
C	19.01.16	Amended to suit client comments	LS	JR
B	17.12.15	Amendments	AA	JR
A	28.08.15	First Issue	JR	JR

Rev:	Date:	Description:	Chk:	Apr:
Scale @ A1:	Issuing Office:	Project No:		
As indicated	London	84923		
Status:	Purpose of Issue:			
S4	Construction			

**Ingleton Wood**  
 Vision, form and function

**Billericay**  
**Cambridge**  
**Colchester**  
**London**  
**Norwich**

London  
 1 Alie Street  
 London E1 8DE  
 T: 020 7680 4400  
 www.ingletonwood.co.uk

Project:  
 Regents Park Estate  
 Plot 9 - St. Bedes Mews  
 London  
 NW1 4DY

Drawing Title:  
 Building Sections 1 & 2

Client:  
 Lovell Partnership Ltd.

File Ref:	Revision:
SBM - IW - XX - ZZ - DR - A - 16.01	E