


McGregor Associates
Chartered Architects
10 Borneo Way,
Maddingley, Kent ME15 6LE
Tel: 01622 769735
Fax: 01622 769407
email: info@mgac.co.uk

MGA

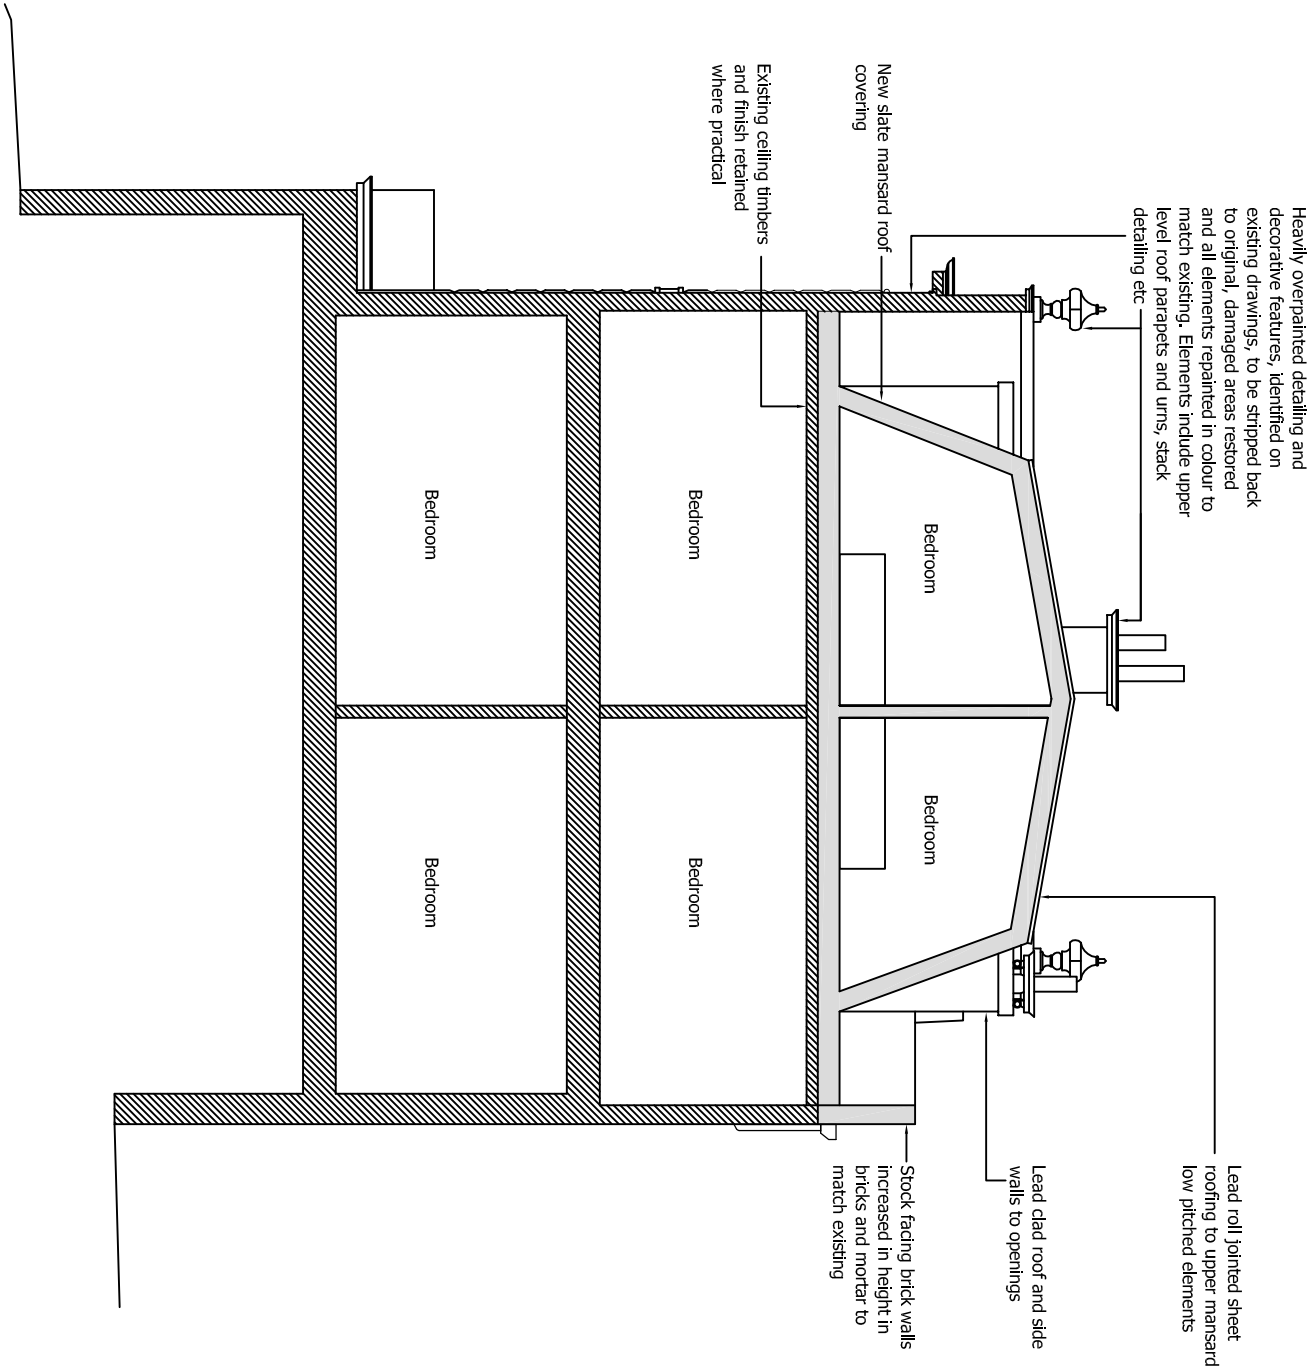

PROPOSED SECTION (Typical)

SCALE 1:100 @ A3

MGA

McGregor Associates

Client
Haverstock Hill Ltd
Wescott House
35 Portland Place,
London, W1B 1AE

Project
New Residential Development
94 Haverstock Hill
London,
NW3 2BD

Drawing
PLANNING DRAWING
Proposed Section

Date	Scale	Drawn	Checked
Oct 2014	1:100@A3	DM	DMG
Job no	Drawing no	Rev	
2014_01	PL 25		