


NOTE 1:
Copyright, this drawing is the property of Trevillion Interiors. Its copyright and design content is reserved by them and the drawing is issued on the condition that it is not copied, reproduced, retained or disclosed to any other unauthorised person, either wholly or in part without the consent in writing of Trevillion Interiors.

NOTE 2:
This drawing may incorporate information from other professions. Trevillion Interiors can not accept responsibility for the integrity and accuracy of such information. Any such information is provided as a guide only and is not intended to be relied upon for any other purpose. Discrepancies must be reported immediately to the designer before proceeding. Drawing to be read in conjunction with contract documentation. All dimensions from finished floor level including carpet or hard flooring finish unless otherwise stated.

NOTE 3:
CONTRACTORS must check all dimensions on site. Only figured dimensions are to be used for construction. All dimensions are to be taken from the finished floor level. Discrepancies must be reported immediately to the designer before proceeding. Drawing to be read in conjunction with contract documentation. All dimensions from finished floor level including carpet or hard flooring finish unless otherwise stated.


NOTE 4:
HOTEL to supply and install all necessary additional loose laid barrier matting in wet weather at interior and exterior entrance and exit routes.

DESIGN INTENT

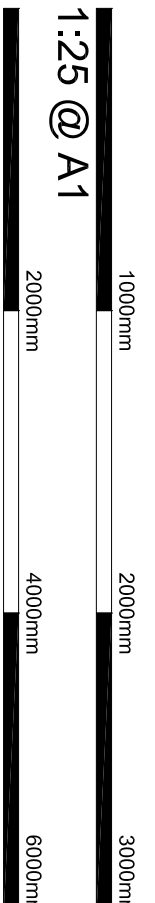

SCALE: PLEASE ENSURE THE ABOVE SCALE BAR MEASURES CORRECTLY BEFORE SCALING OFF DRAWING.

REV	DATE	COMMENTS
-----	------	----------

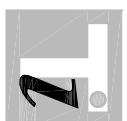

TREVILLION

THE OLD LIBRARY, OLD CROSS, HERTFORD, SG14 1BB
TEL: 020 8367 9994 - WEB: WWW.TREVILLION.CO.UK

CLIENT: IMPERIAL LONDON HOTELS

PROJECT TITLE: THE TAVISTOCK HOTEL

DRAWING TITLE:

DETAIL ENTRANCE DOORS AND LOBBY
GROUND FLOOR BAR

PLANNING


DRAWN BY: M.H DATE: 23.05.2016

SCALE: 1:25@A1 1:50@A3

PROJECT NO: 4054 DRAWING NO: 403 SHEET NO: 1


STATUS TENDER

REVISION: -

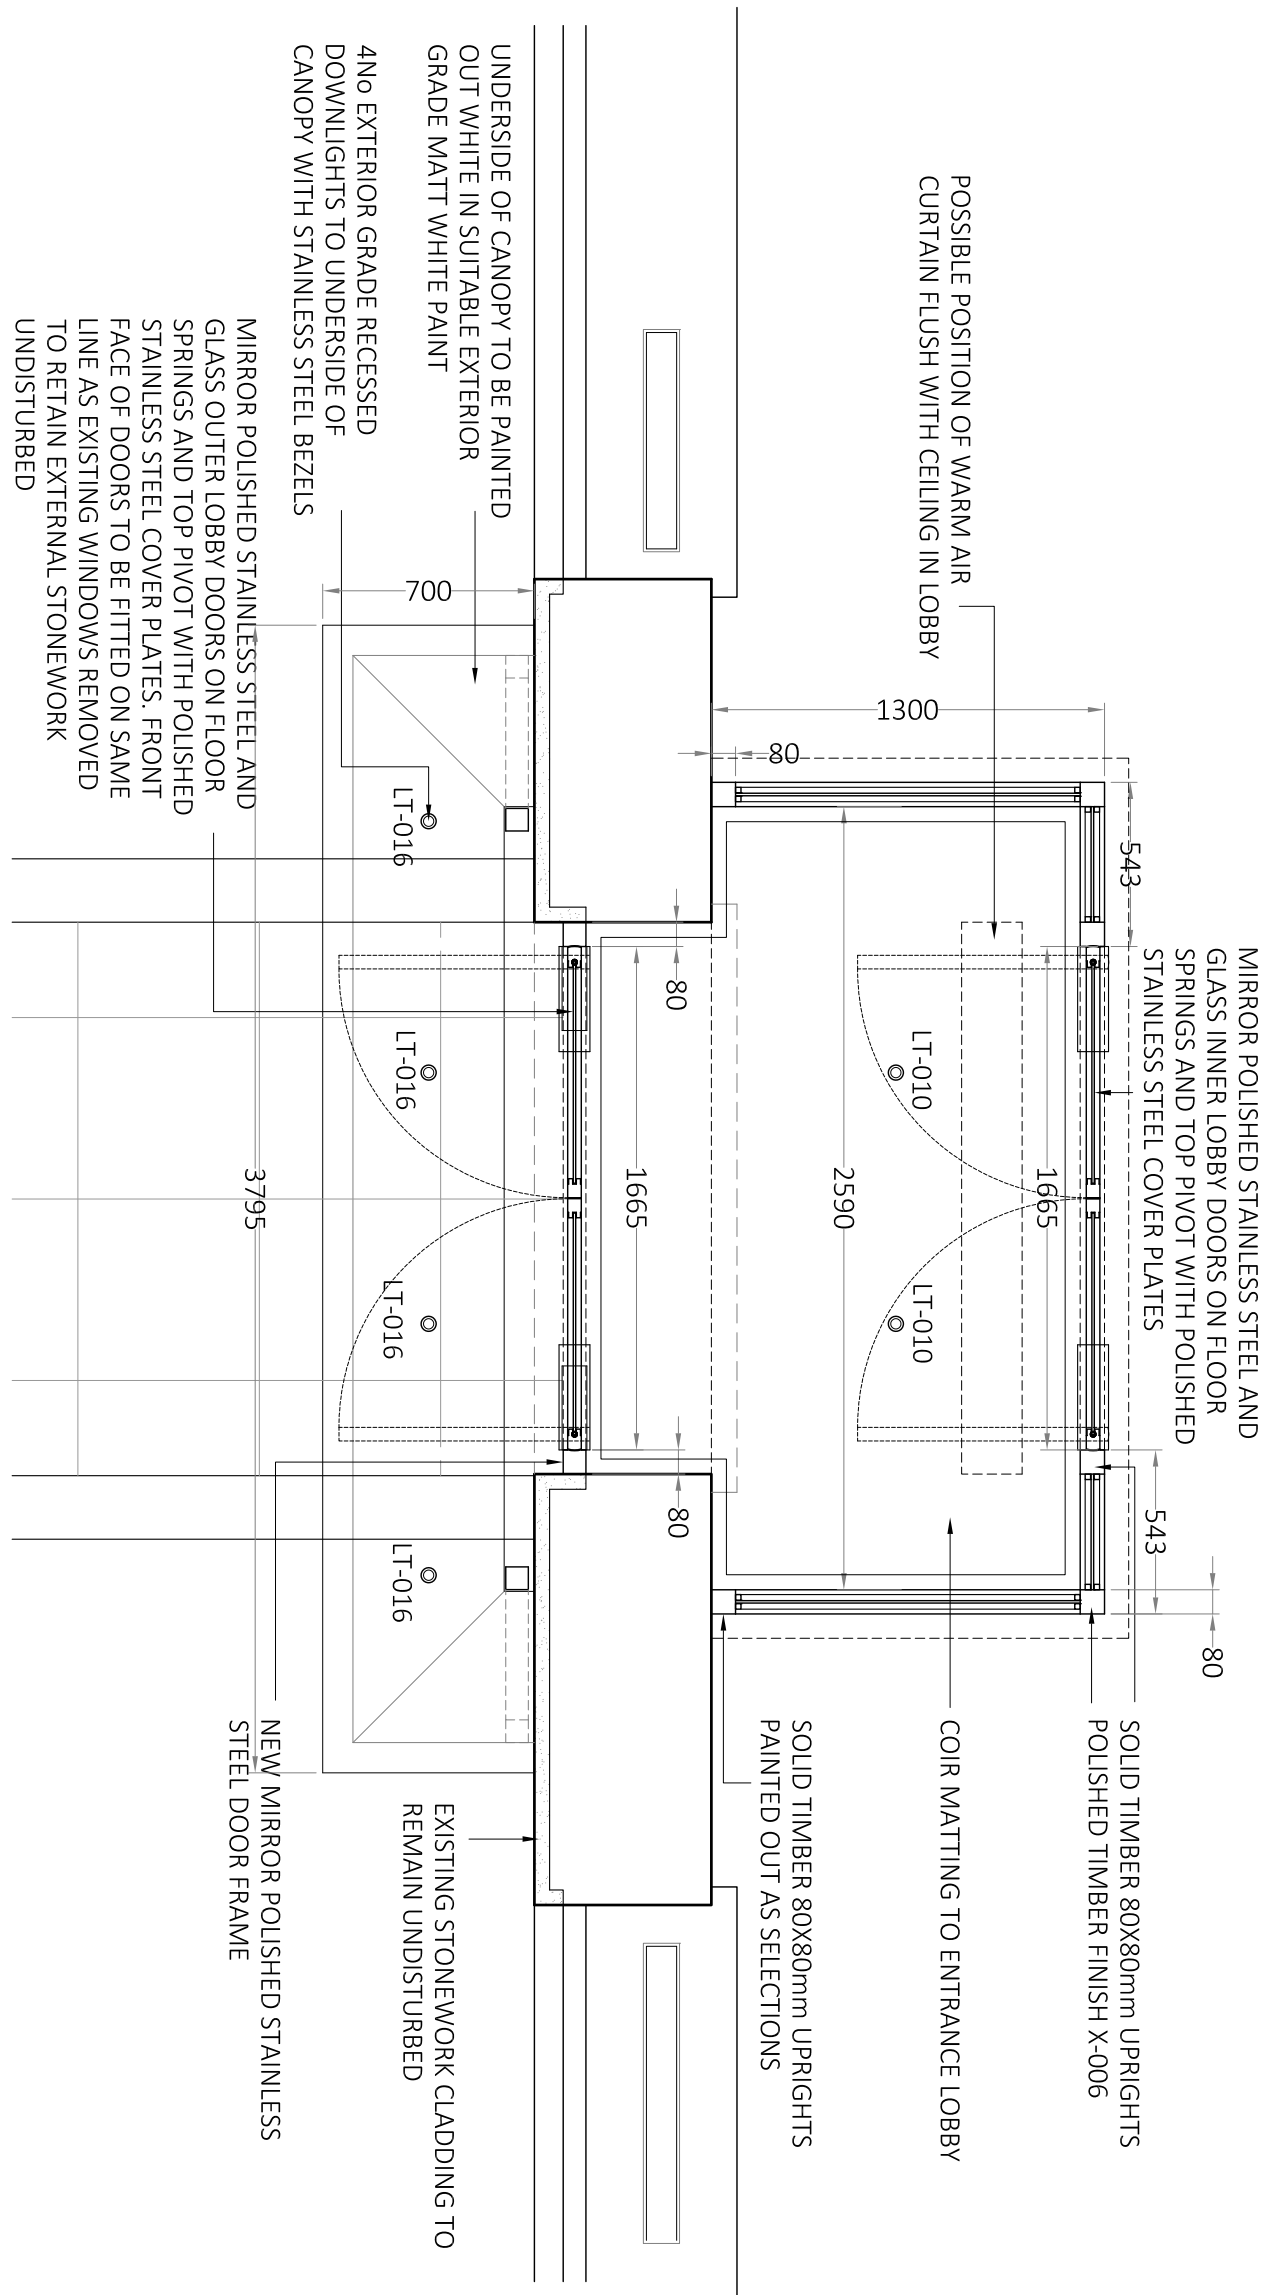


PLAN

Scale 1:25

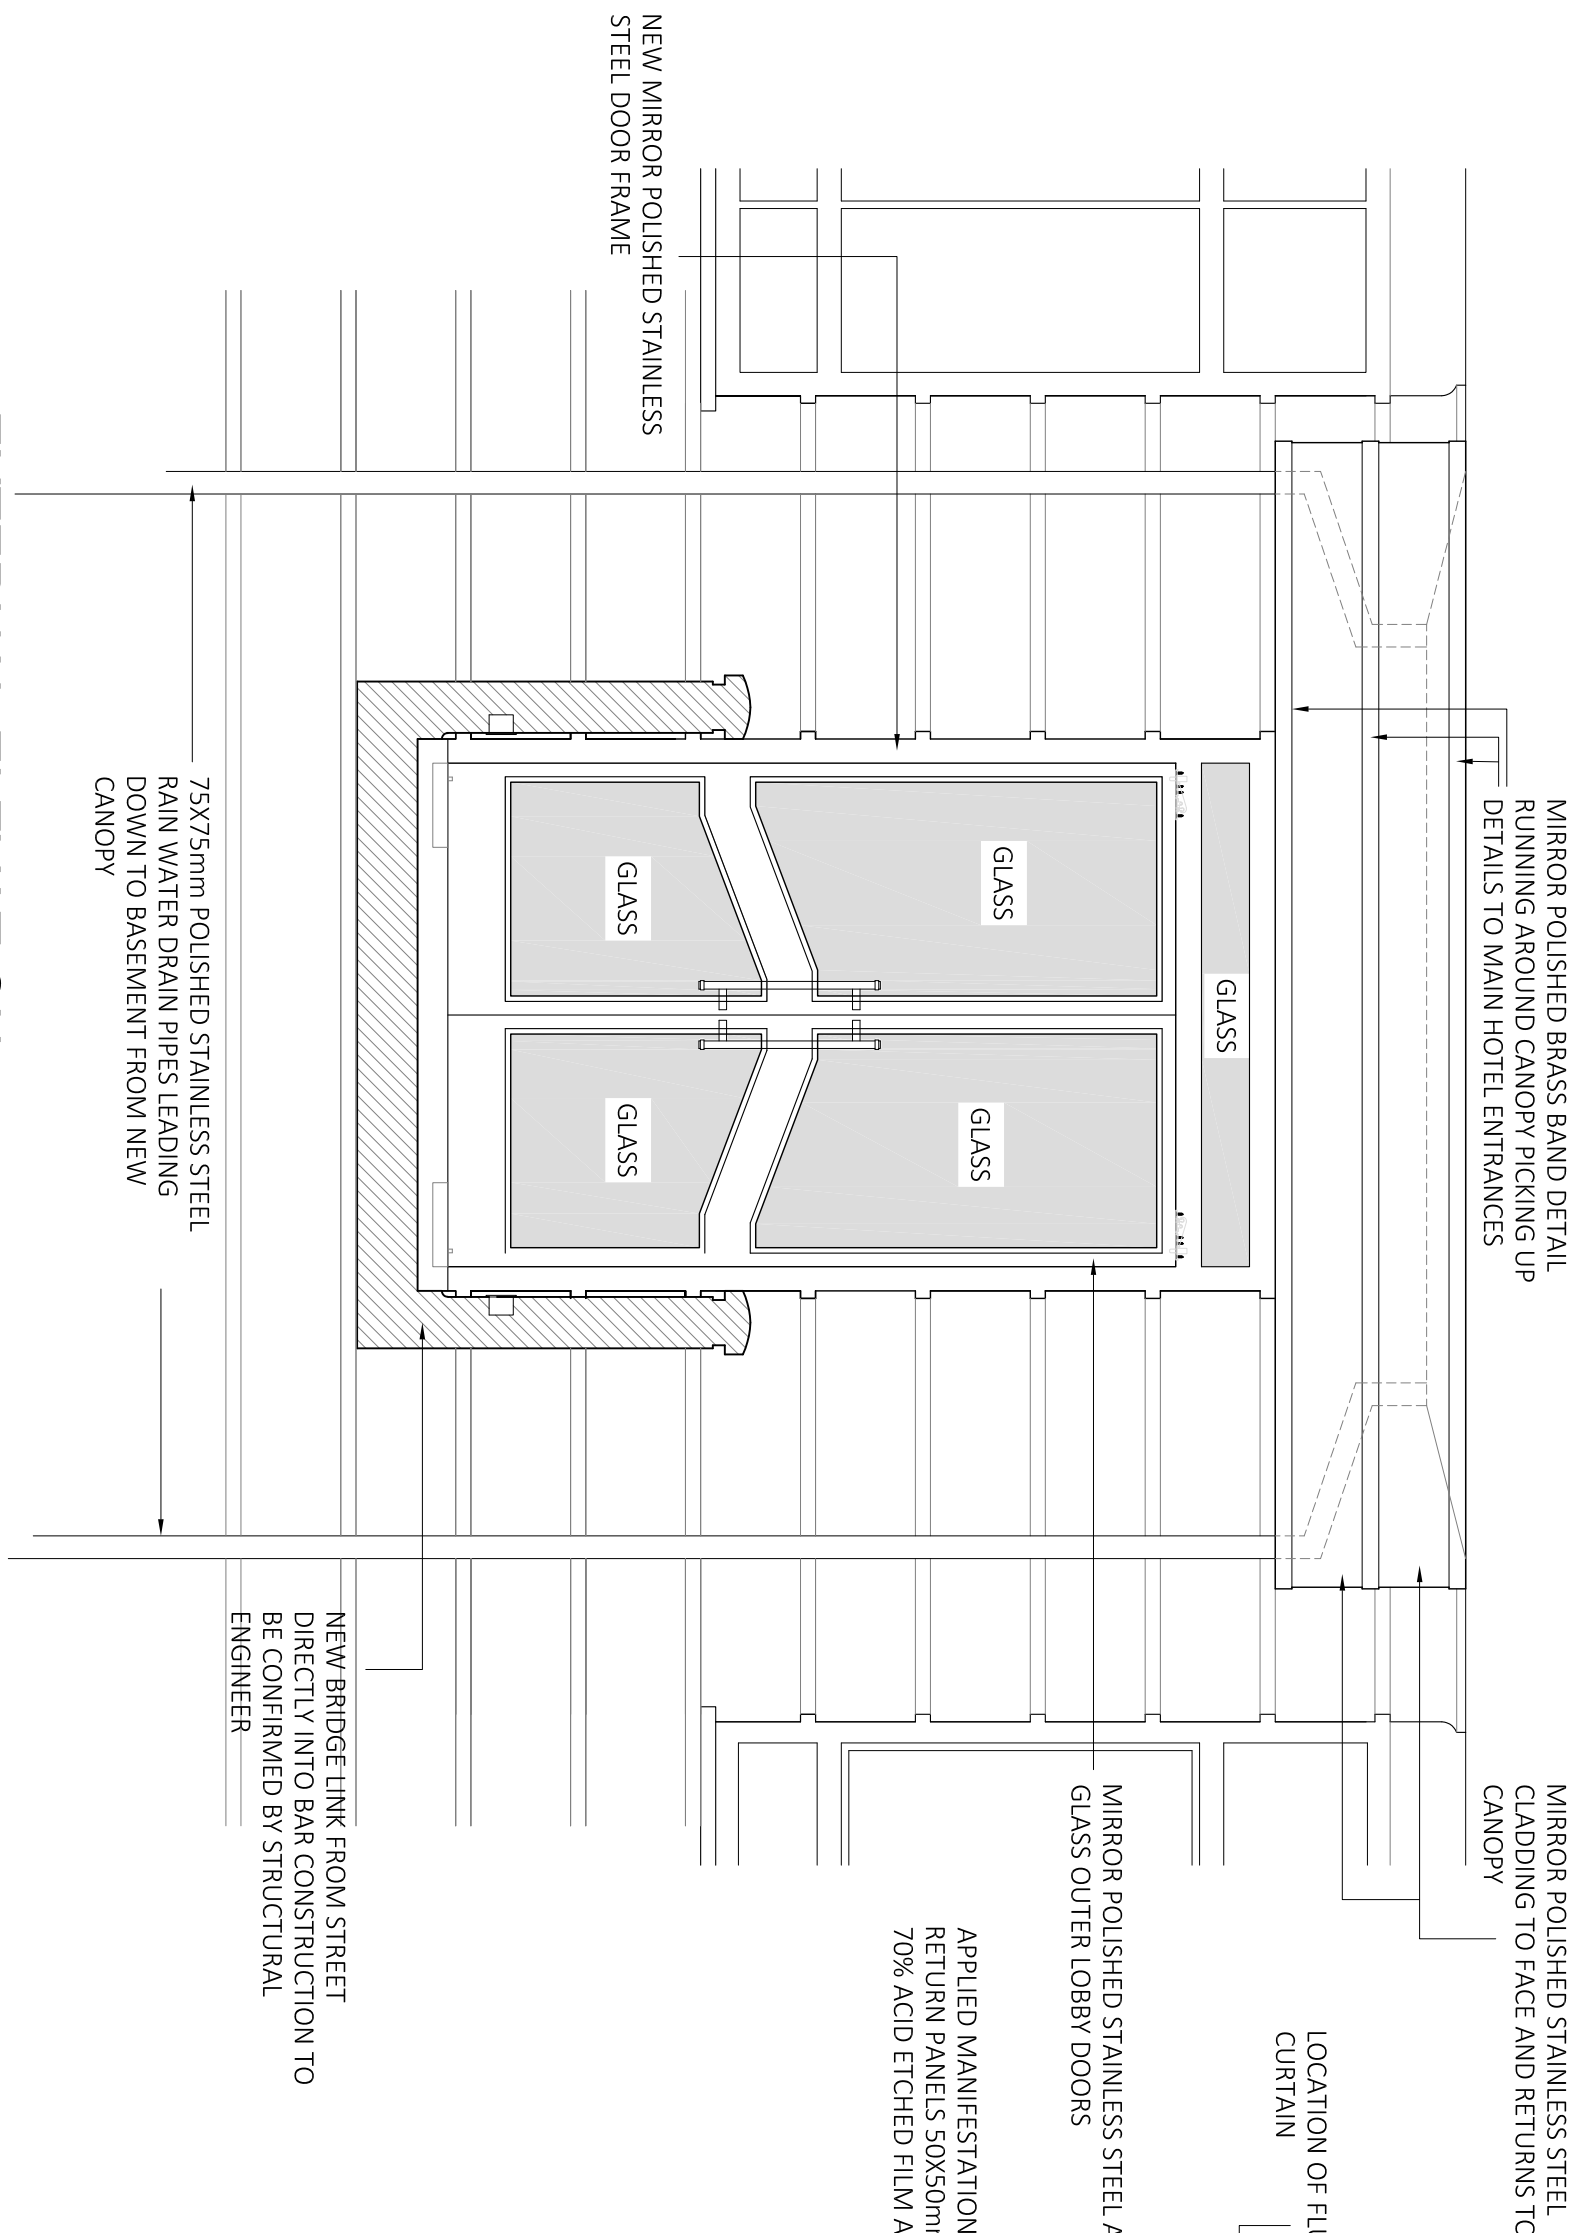


EXTERNAL ELEVATION

Scale 1:25

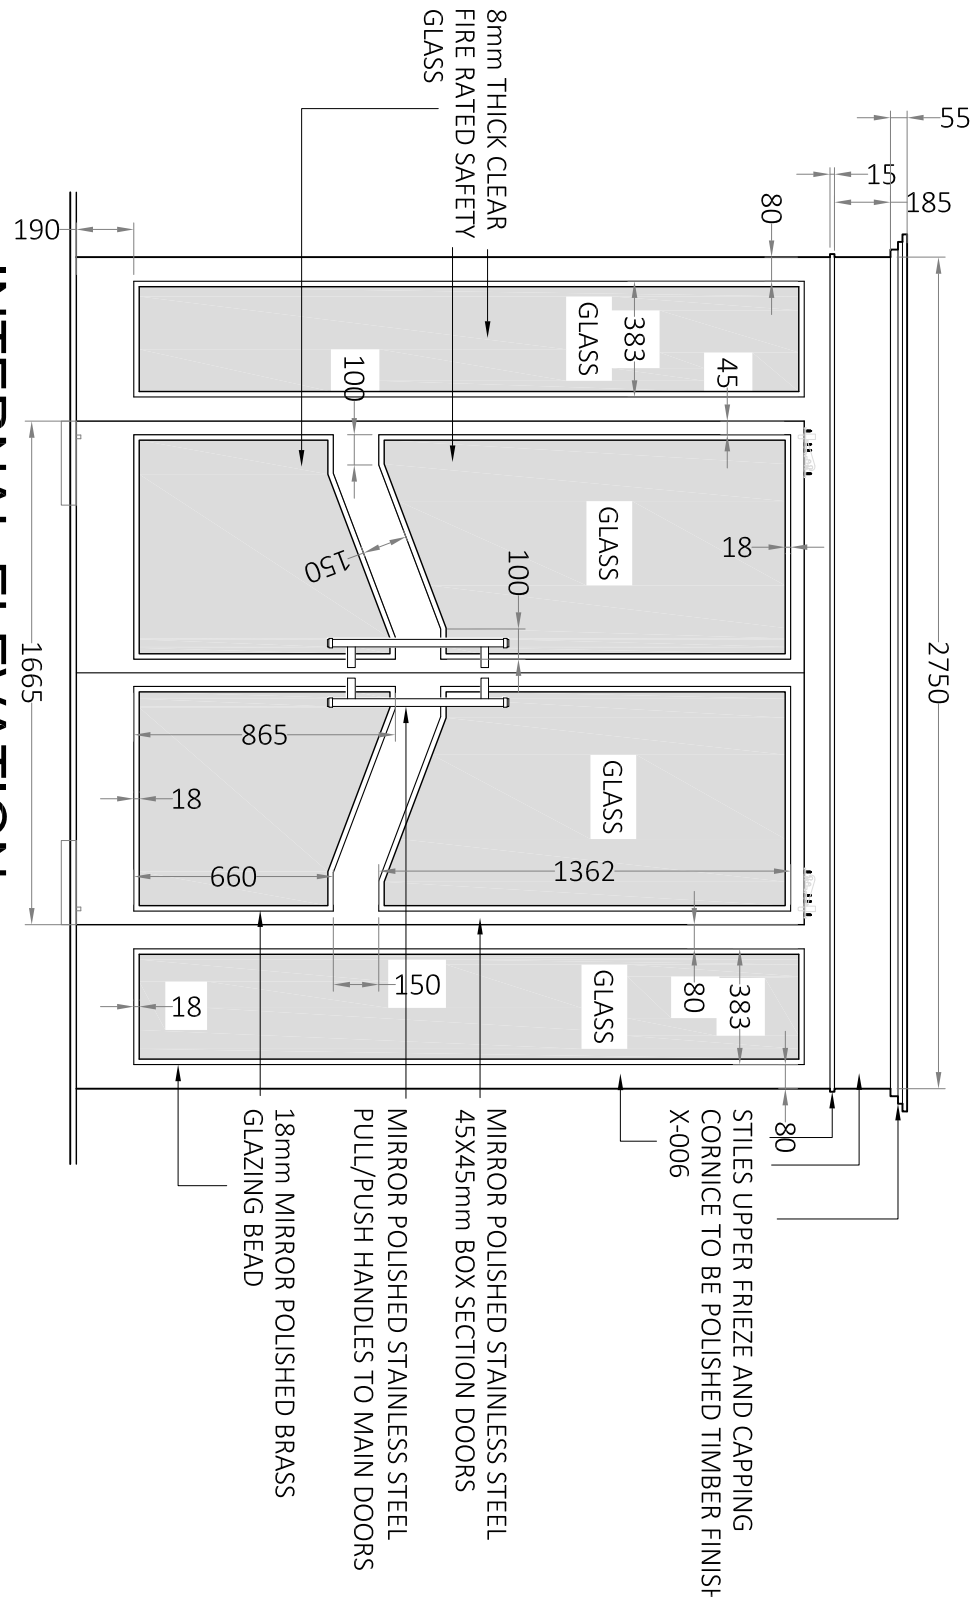

INTERNAL ELEVATION

Scale 1:25

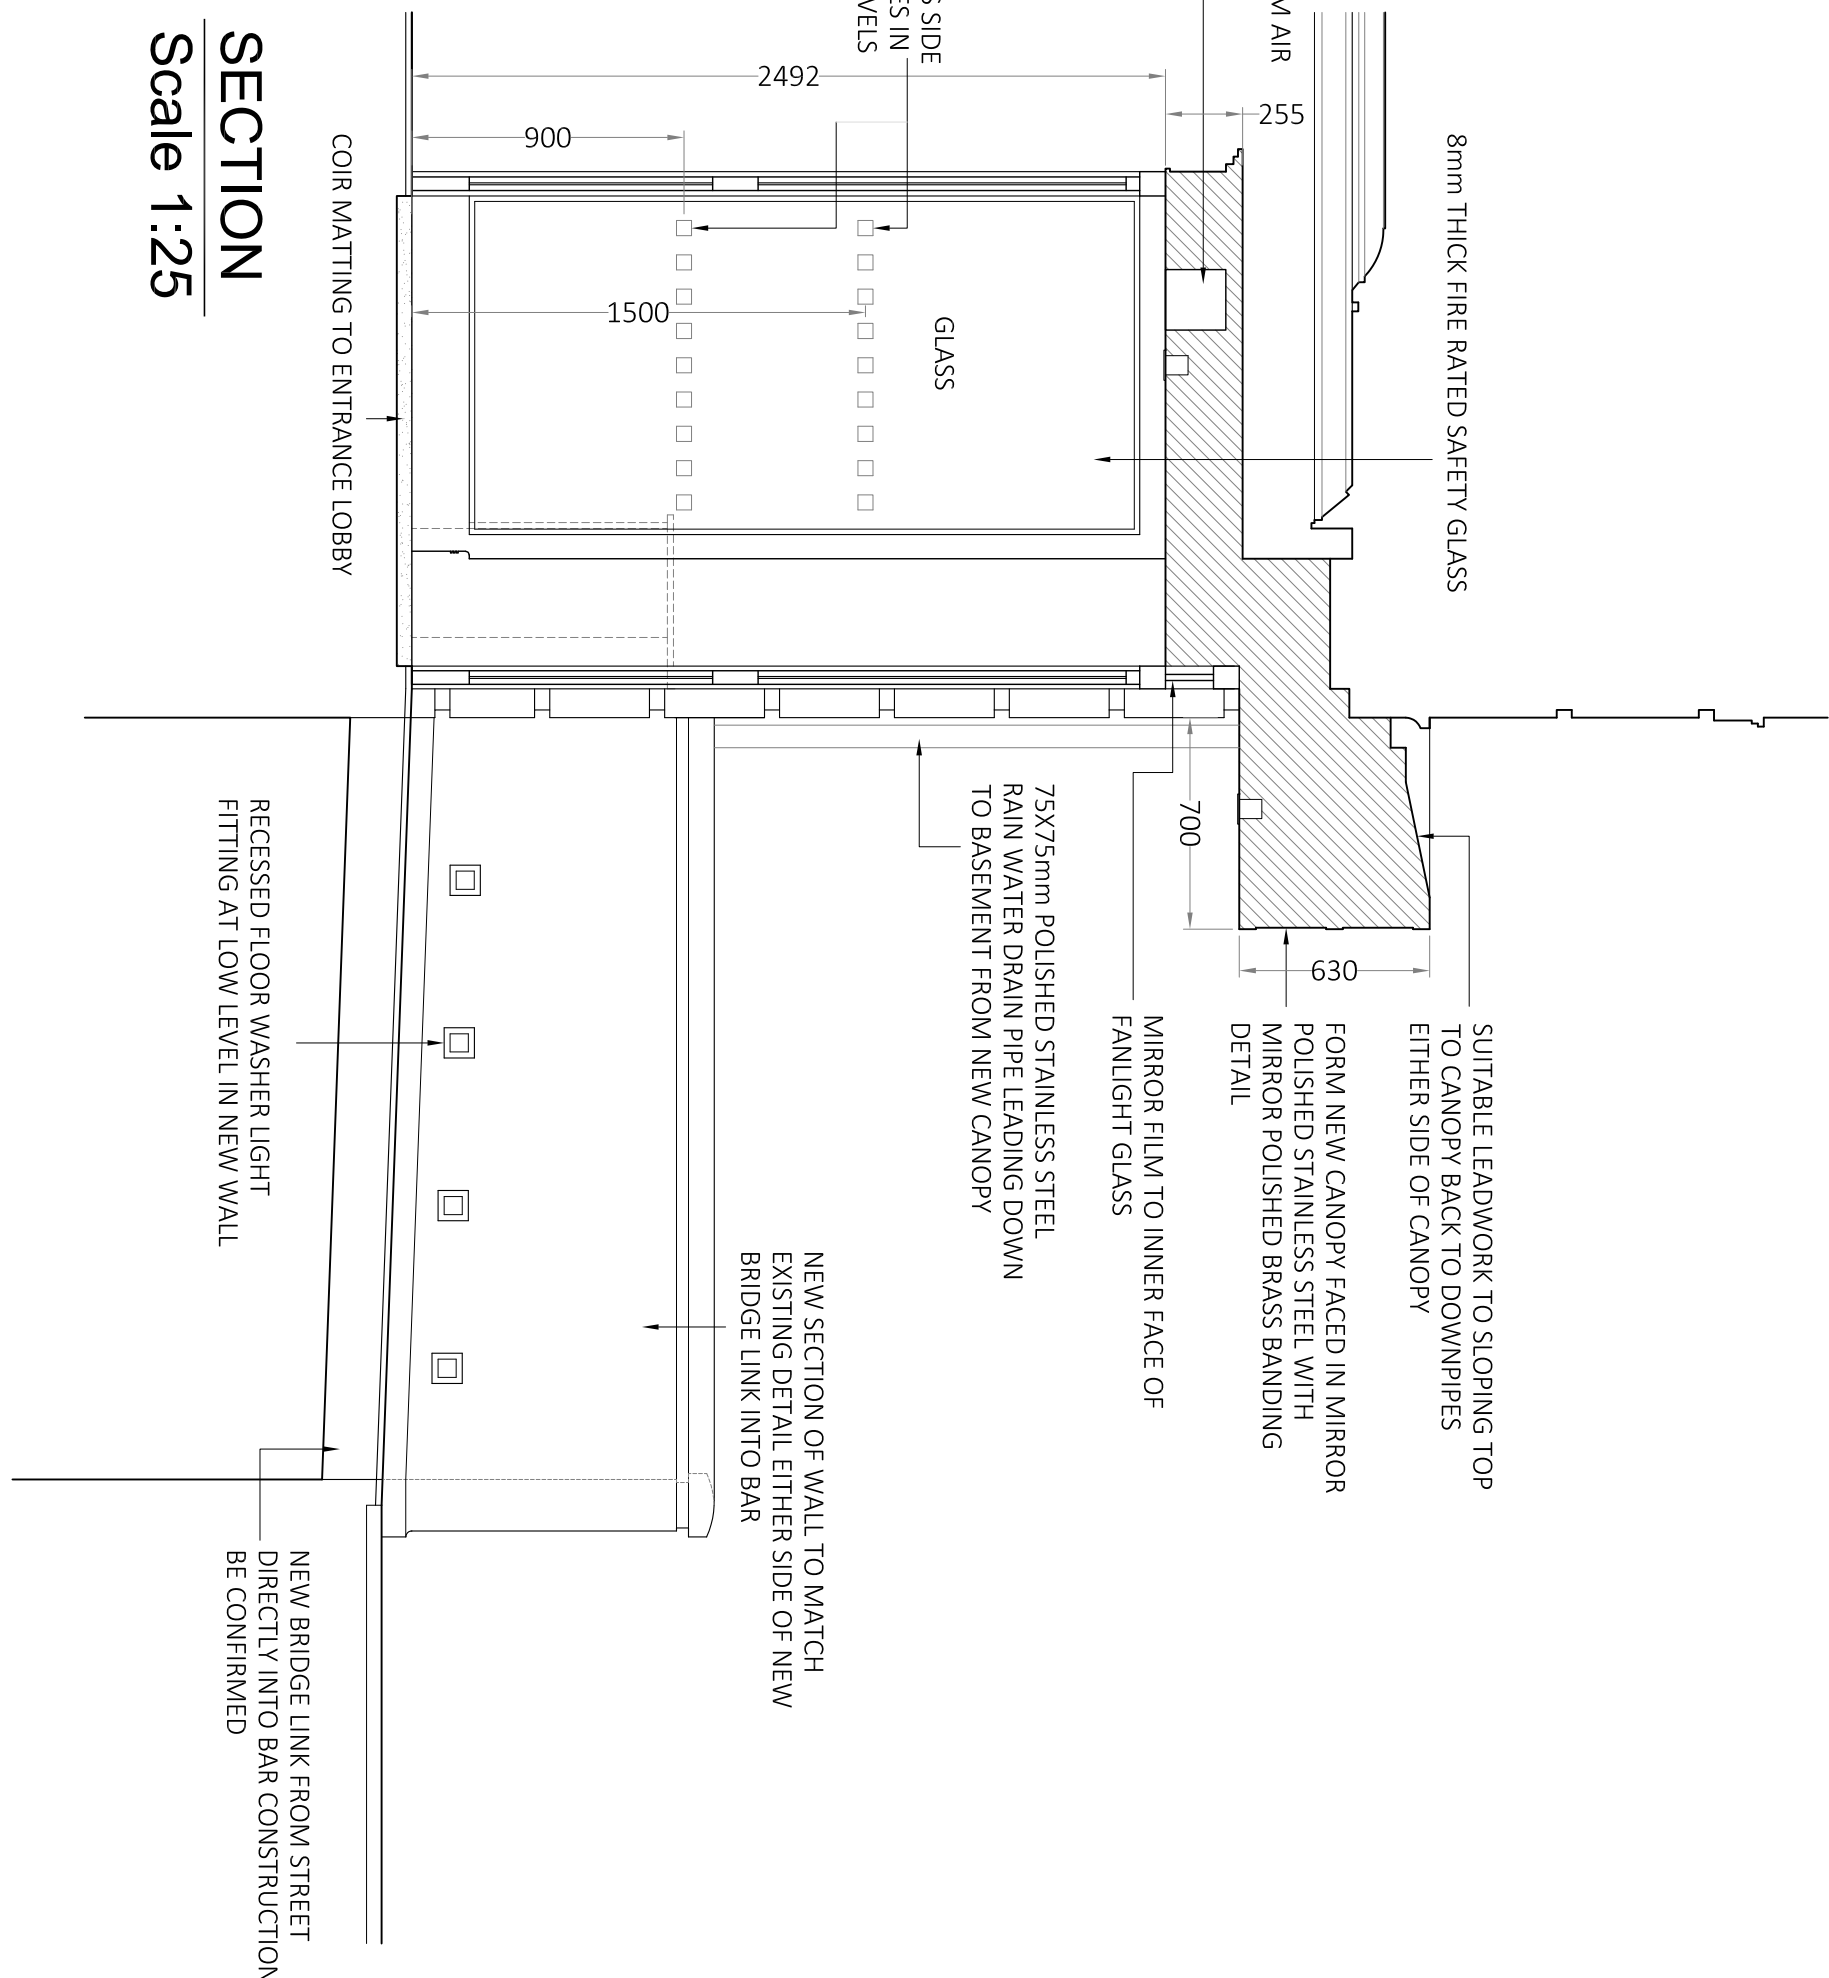

SECTION

Scale 1:25