



1 Existing Storage Plan
1:25

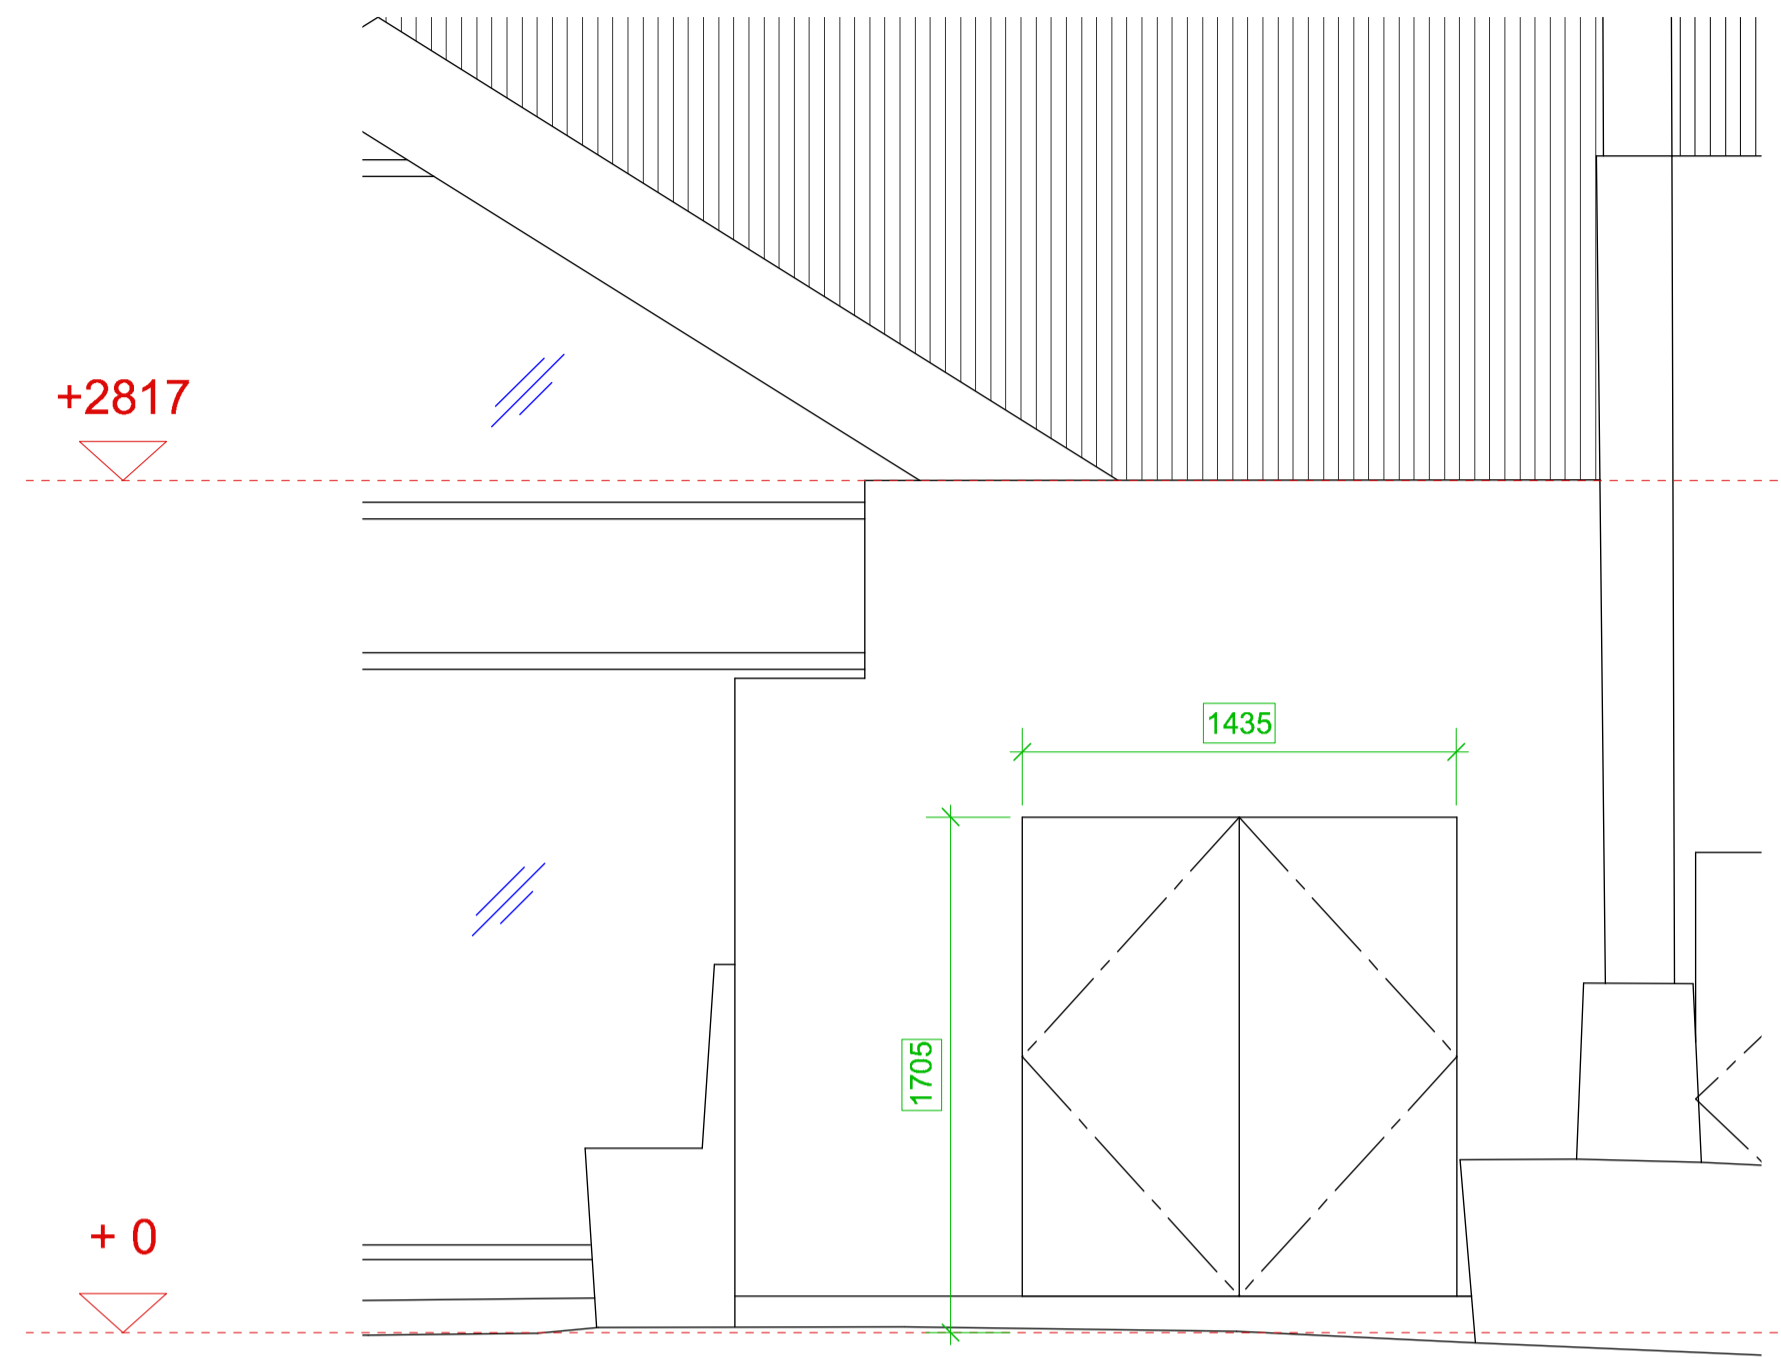


1 Existing Storage Elevation
1:25

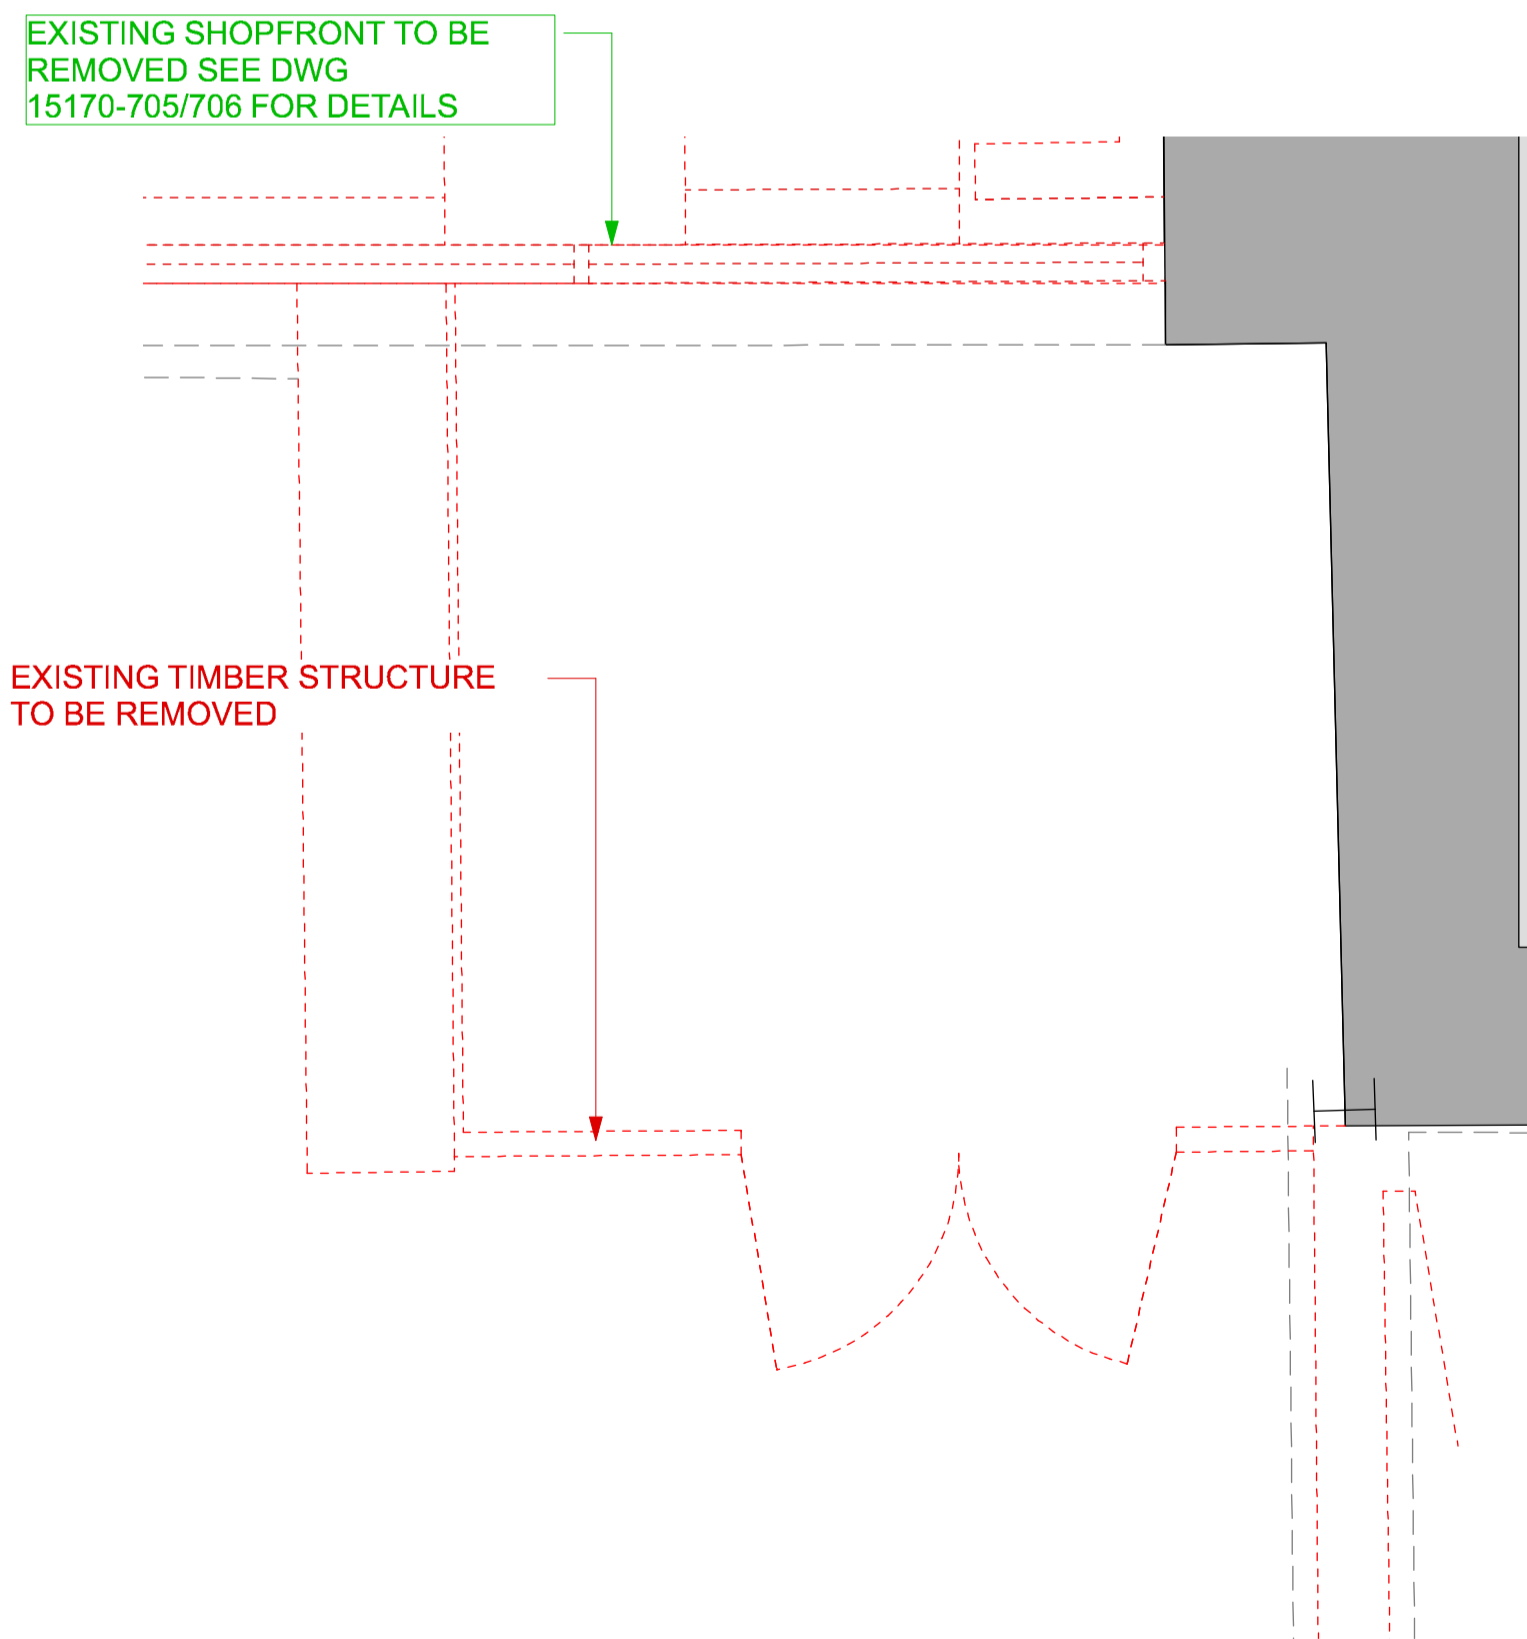

1 Proposed Deomlition Storage Plan
1:25



Notes

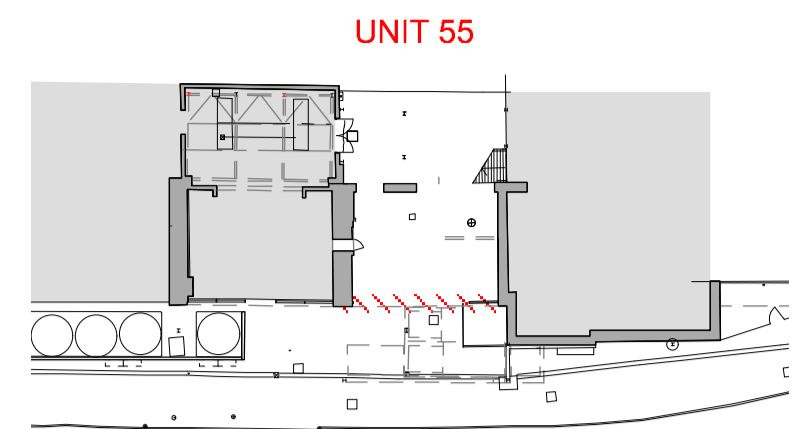

1:500 @ A1



IMAGE OF EXISTING STORAGE UNIT

----- TO BE DEMOLISHED

ALL DETAILS TBC BY STRUCTURAL ENGINEER

Project

Camden Town Brewery Kentish

Client

Camden Town Brewery

Drawing Title

Existing External Storage & Demolition Planning

Scale

1:25 @ A1

Date Created

08.06.16

Drawing Number

15170-707

Revision

-

Revision Date

08.06.16

Drawn By

GG

Checked By

DF

Do not scale from drawing, all dimensions to be checked on site. Report omissions and discrepancies to the architect immediately



Michaelis Boyd Associates
108 Palace Gardens Terrace
London W8 4RT

44 20 7221 1237
hello@michaelisboyd.com
michaelisboyd.com