

1:500 @ A1



IMAGE OF EXISTING STORAGE UNIT

ALL DETAILS TBC BY STRUCTURAL ENGINEER

Project

Camden Town Brewery Kentish

Client

Camden Town Brewery

Drawing Title

Proposed External Storage Planning

Scale Date Created

1:25 @ A1 08.06.16

Drawing Number

15170-708

Revision Revision Date

- **08.06.16**

Drawn By Checked By


GG DF

Do not scale from drawing, all dimensions to be checked on site. Report omissions and discrepancies to the architect immediately




Michaelis Boyd Associates
108 Palace Gardens Terrace
London W8 4RT


44 20 7221 1237
hello@michaelisboyd.com
michaelisboyd.com

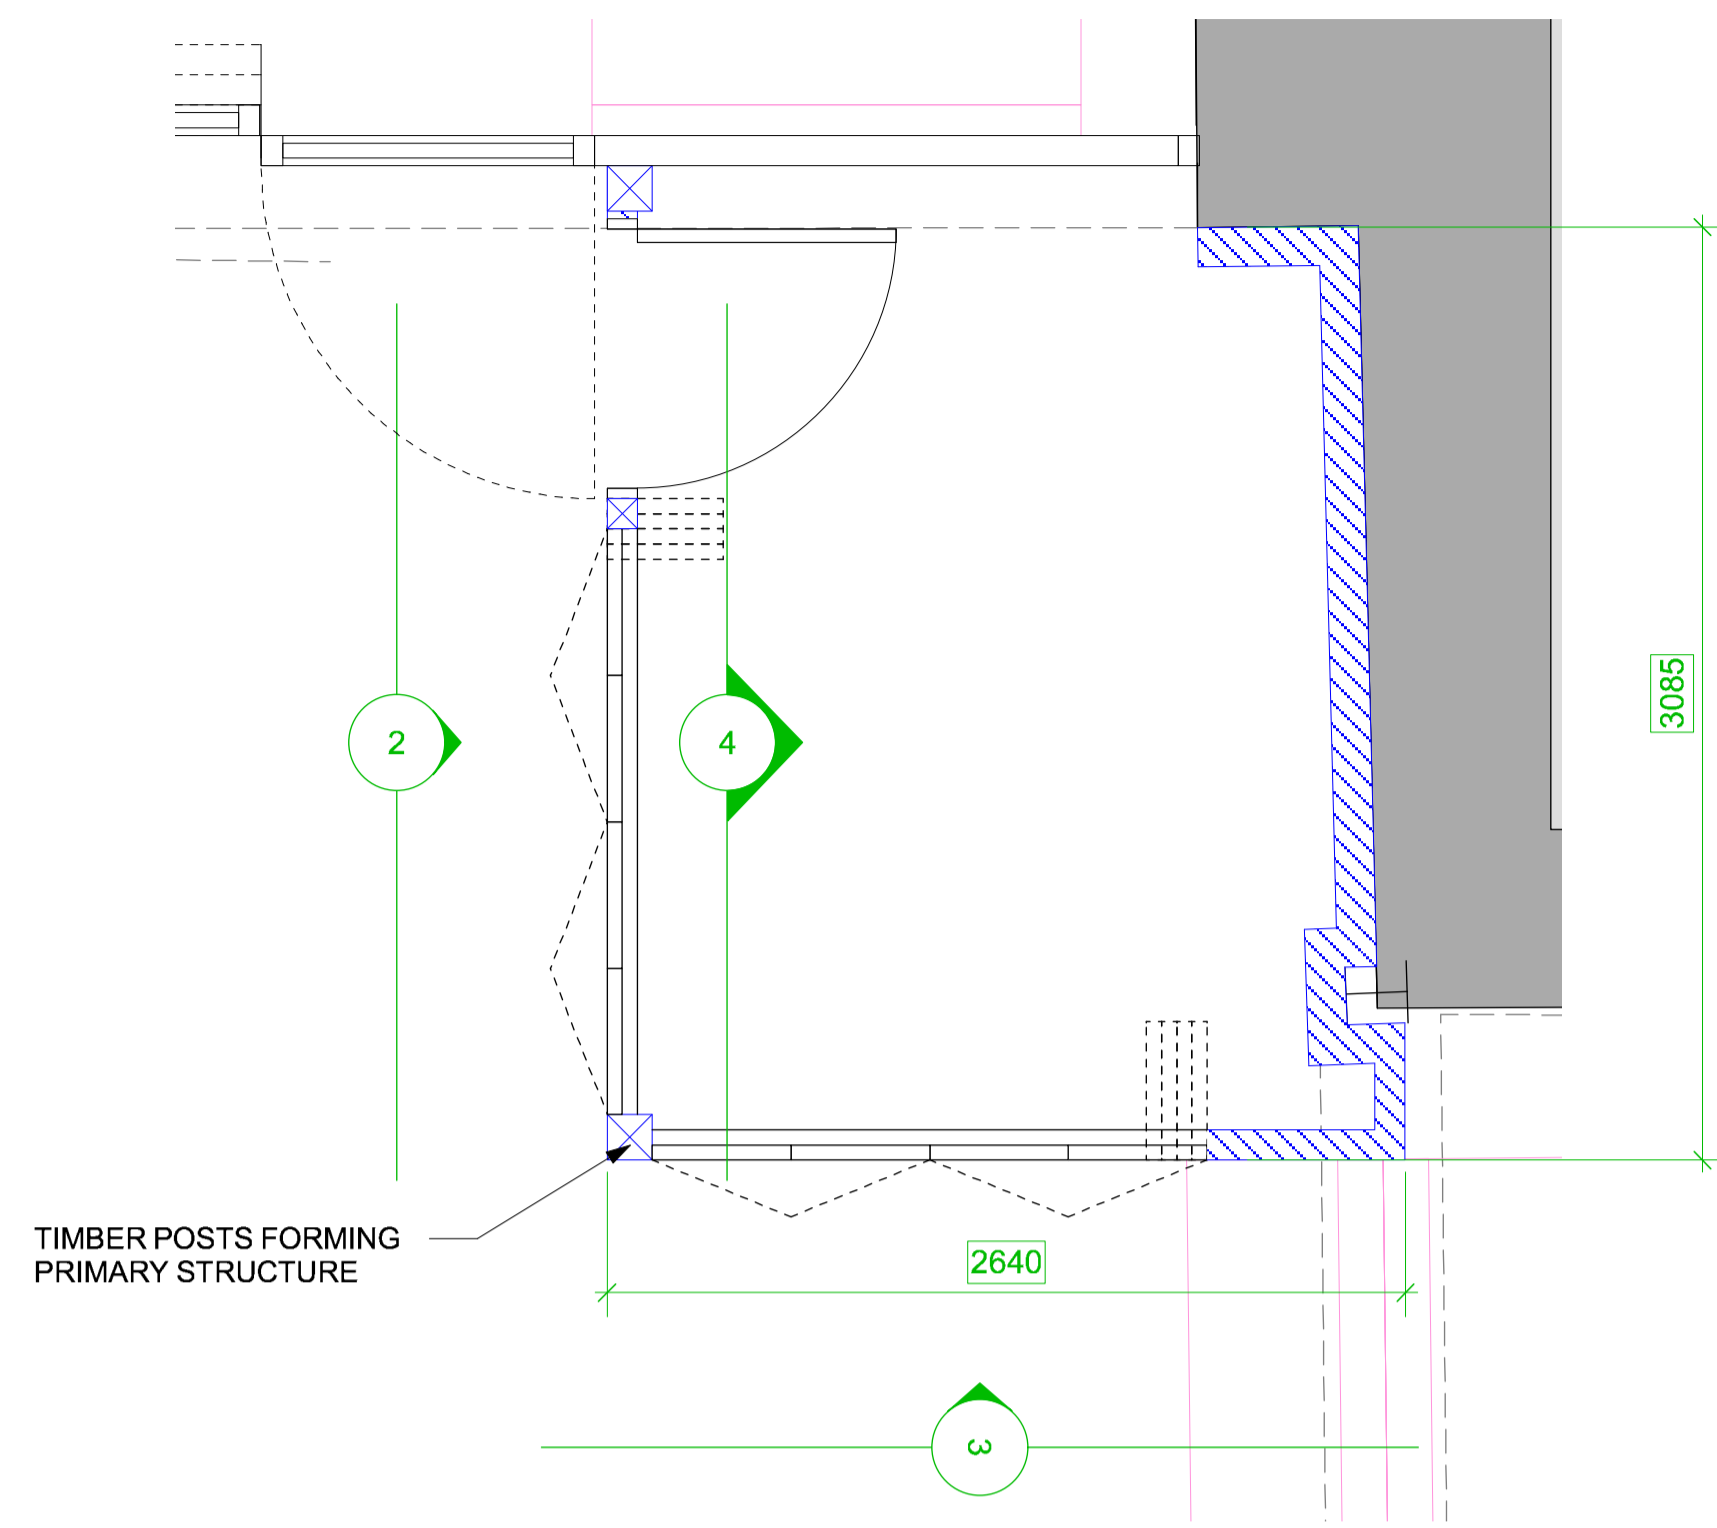


1 Proposed Storage Plan
1:25

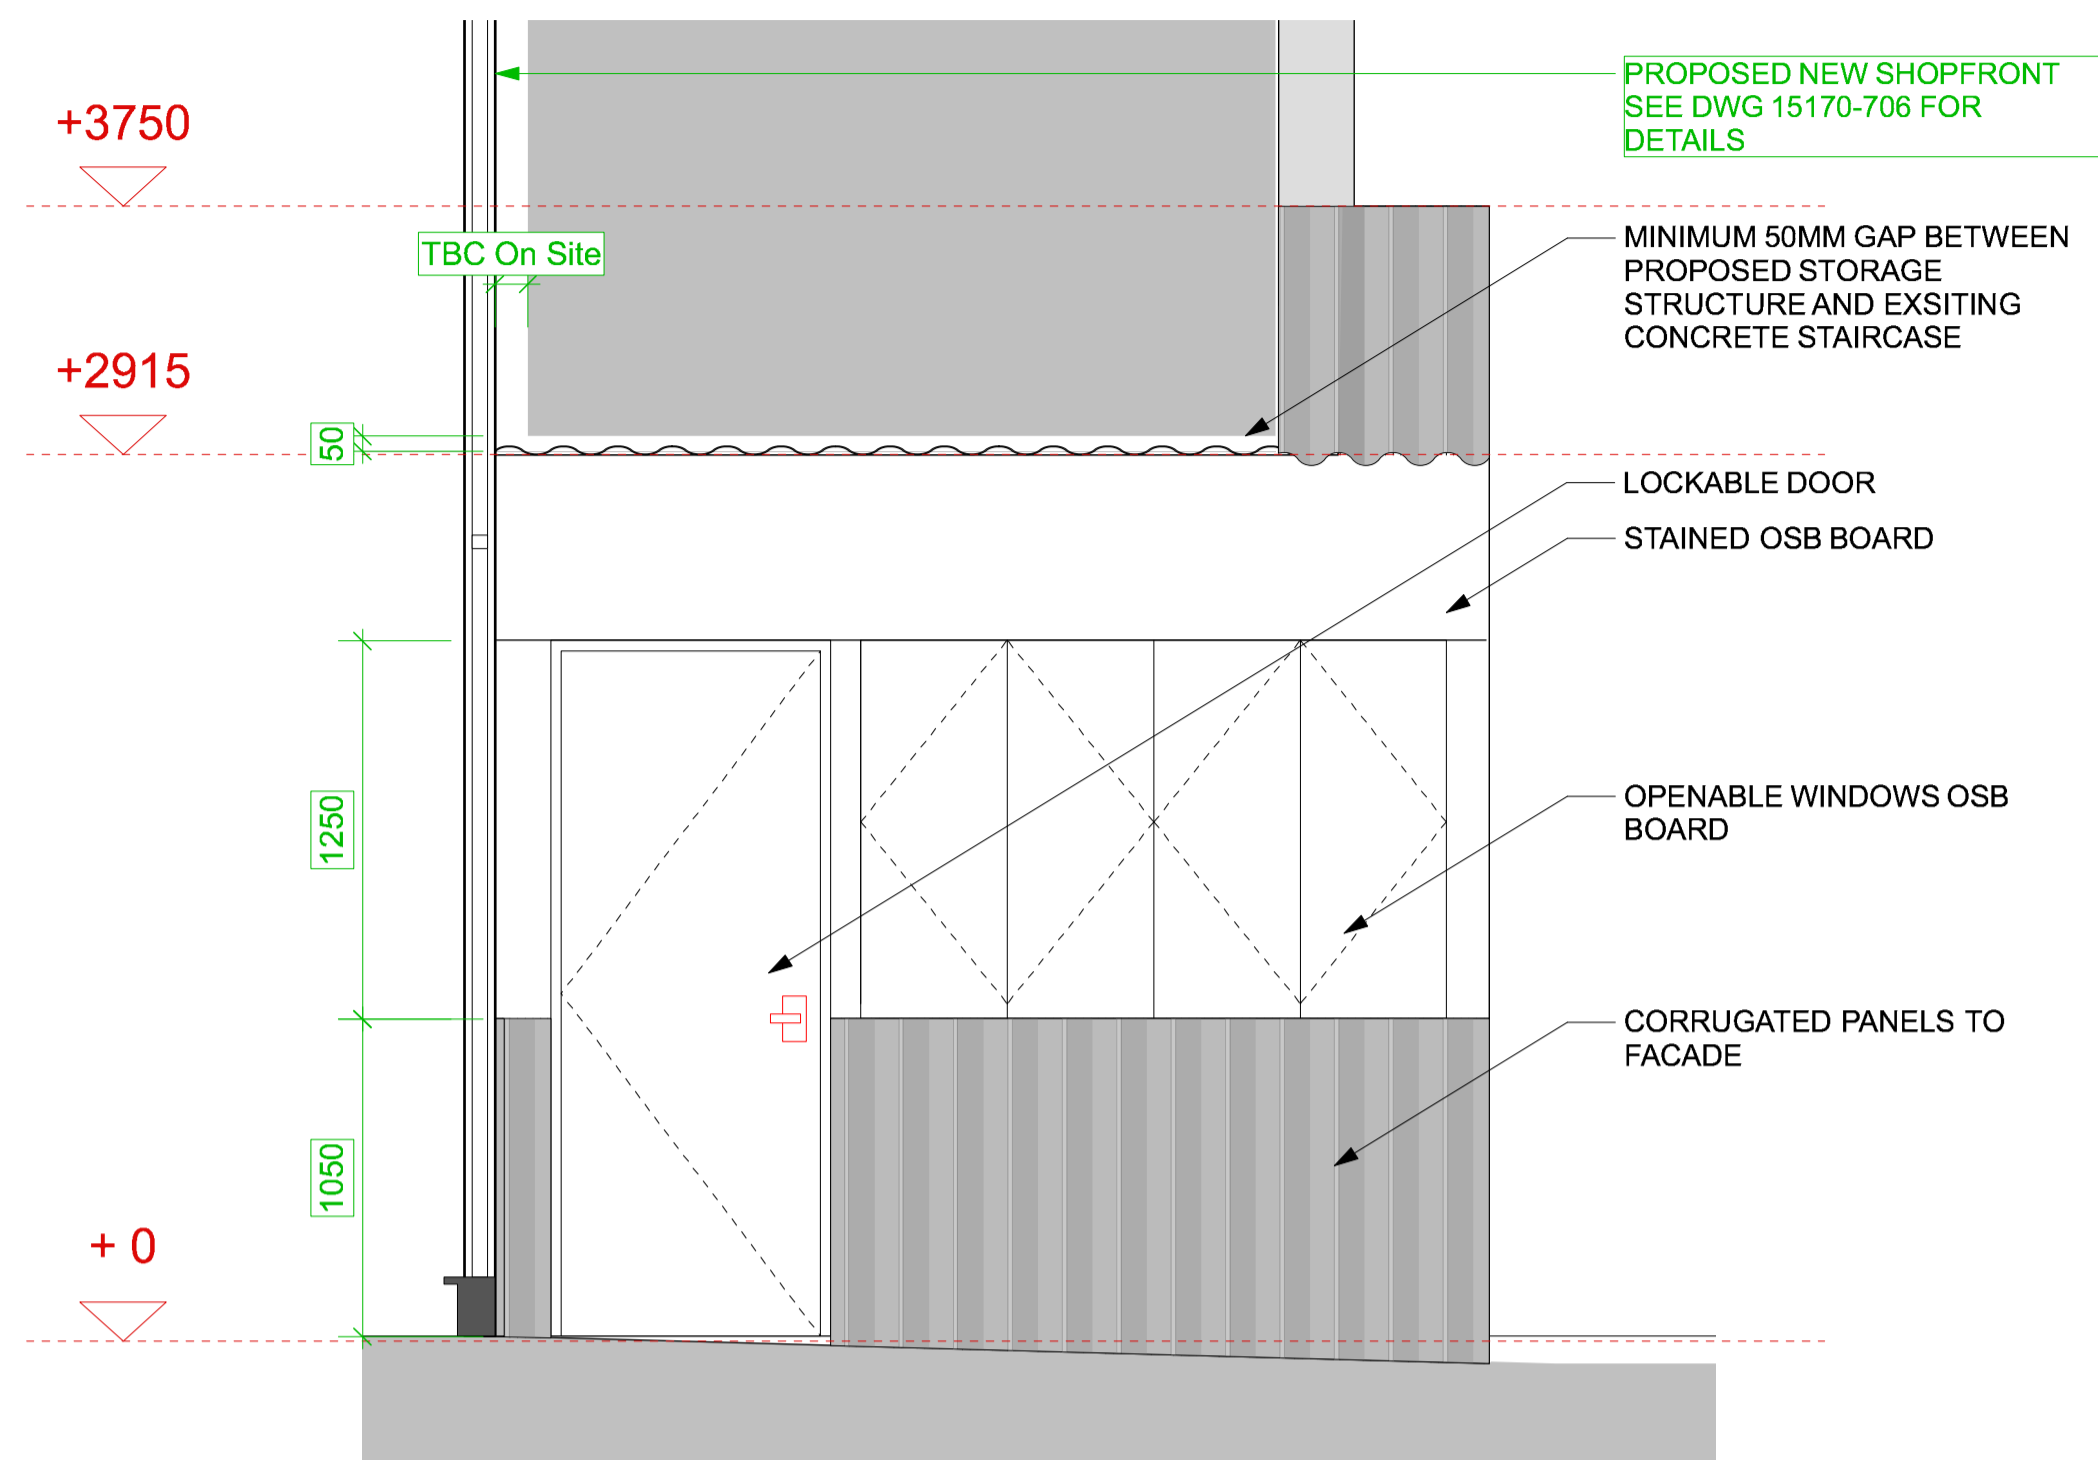

2 Proposed Storage Side Elevation
1:25

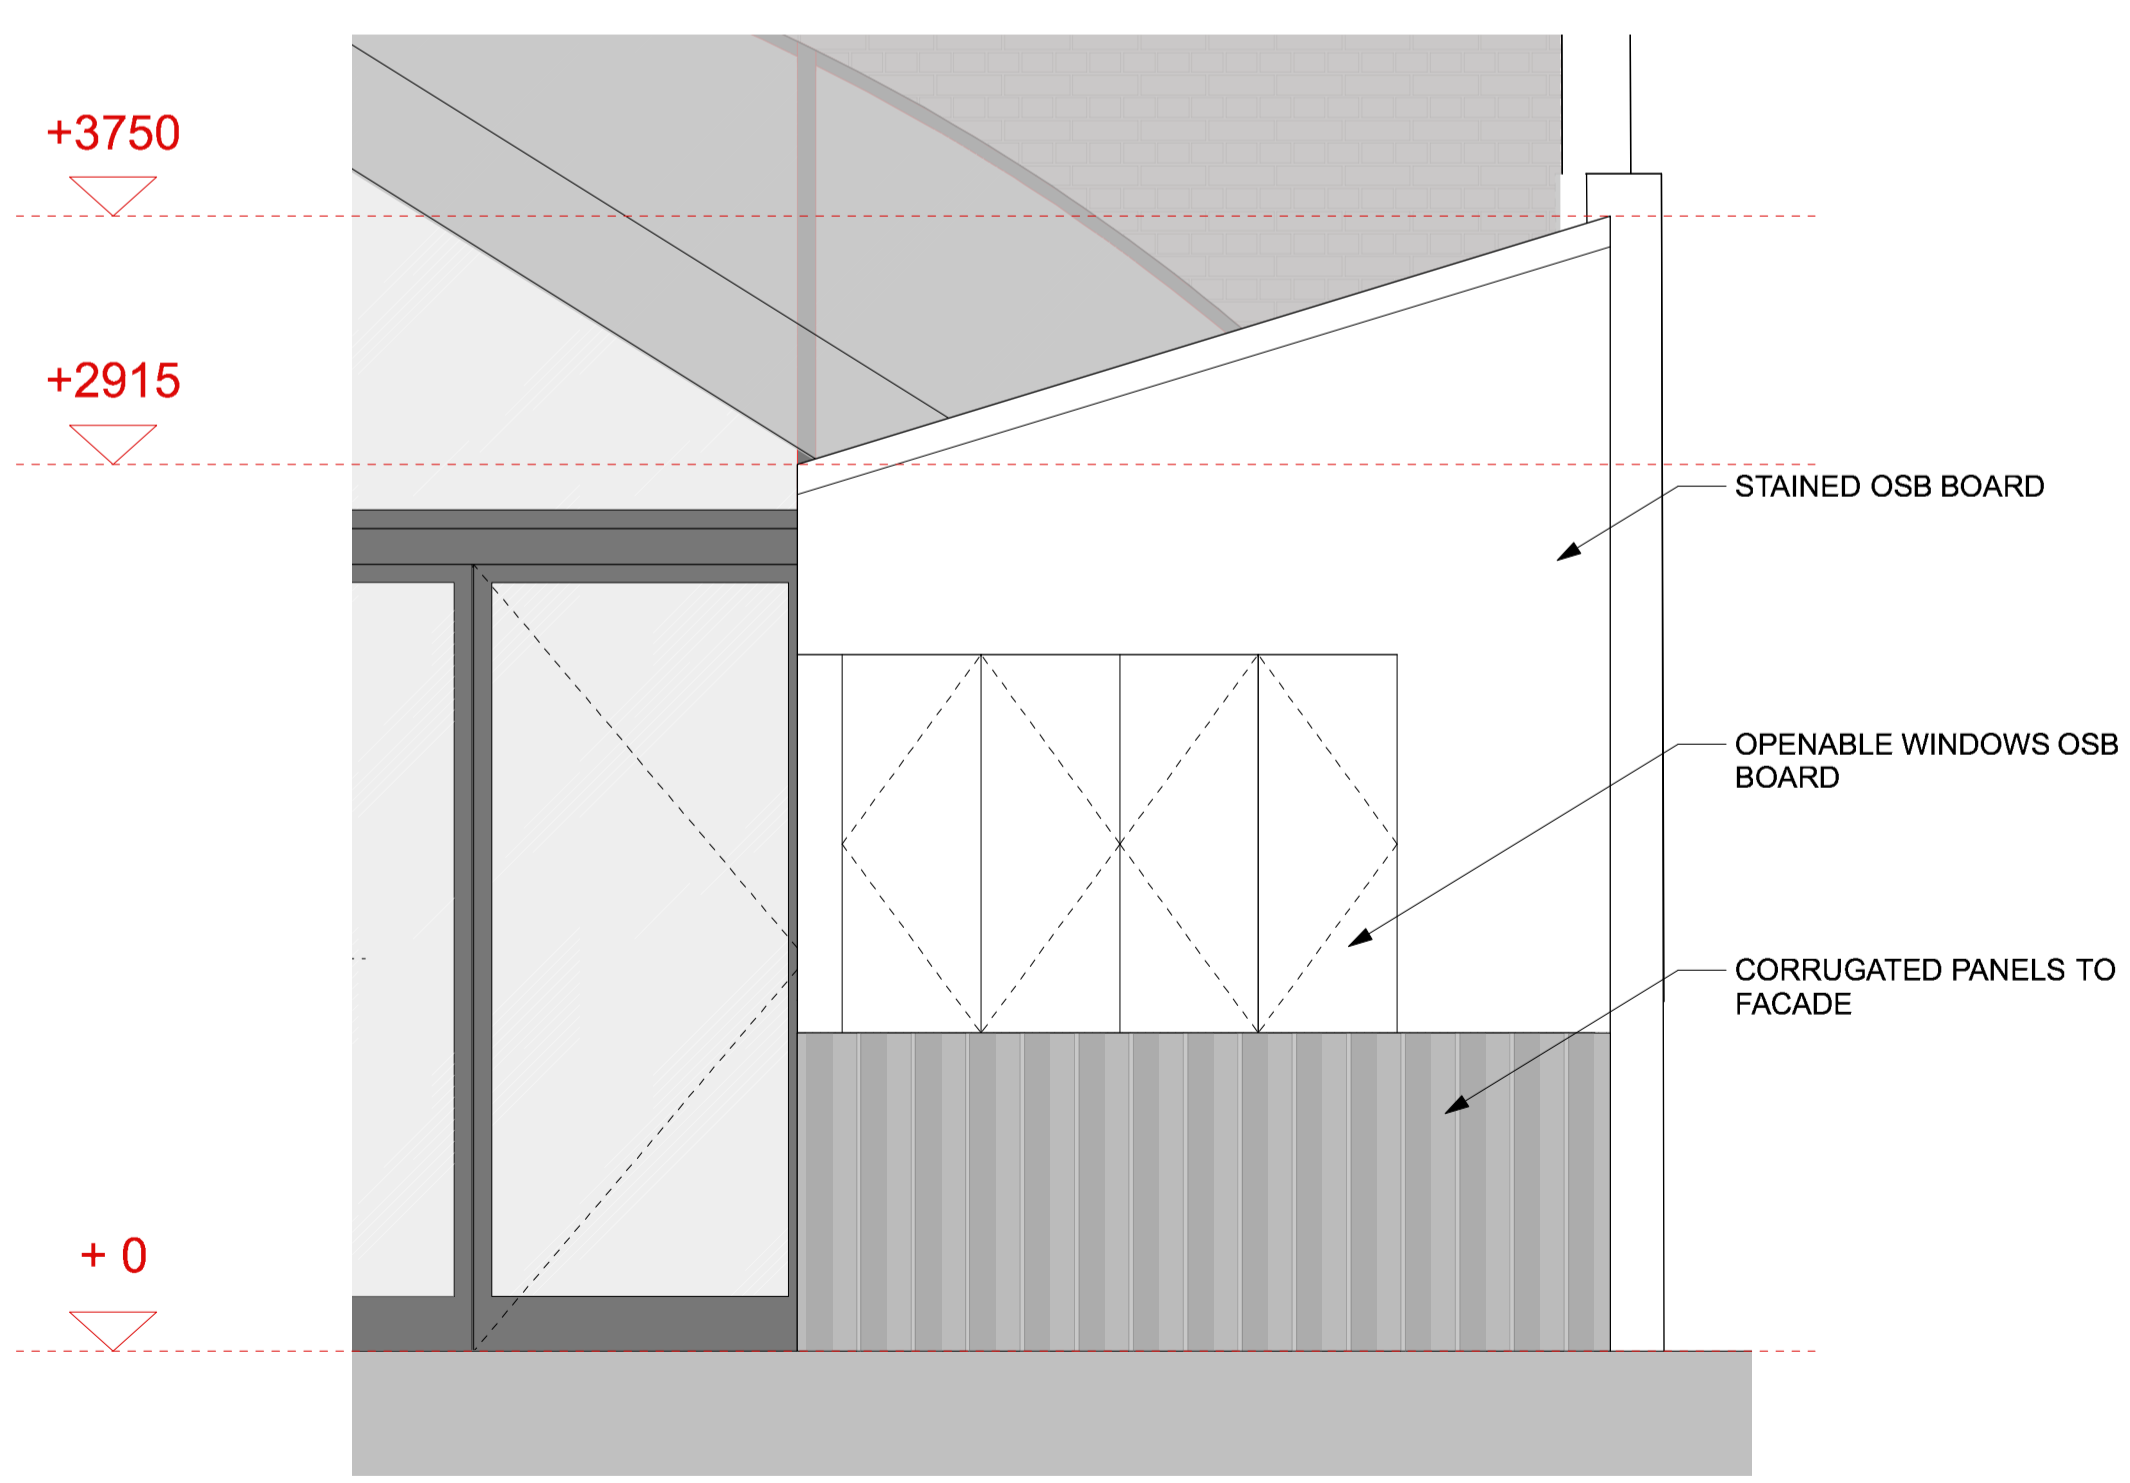

3 Proposed Storage Main Elevation
1:25

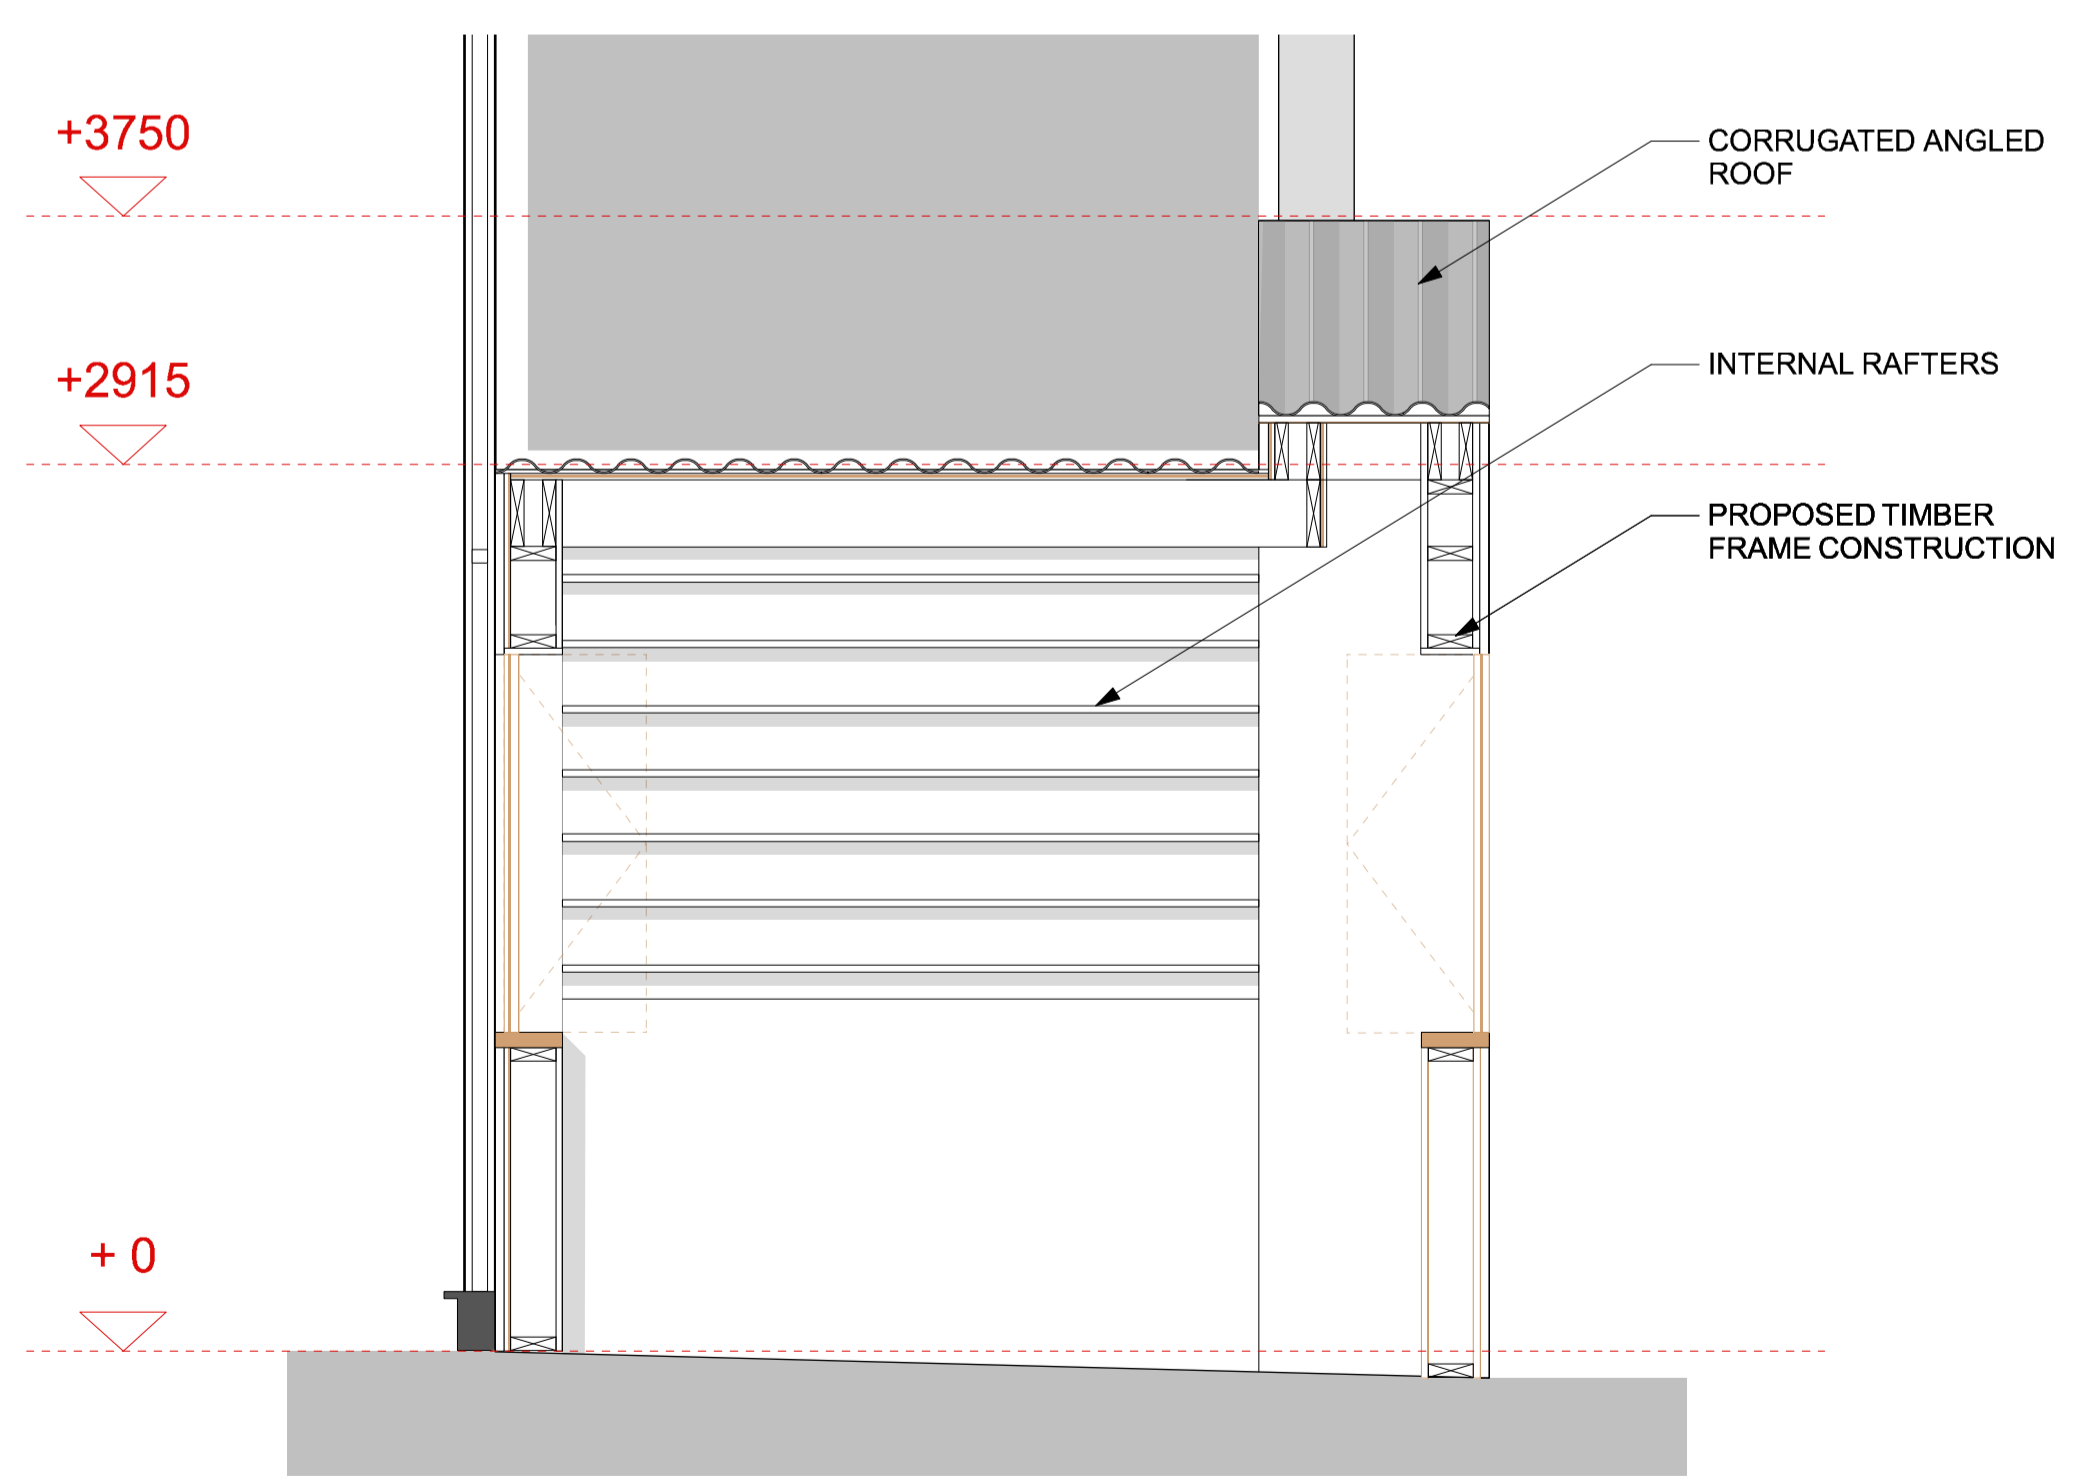

4 Proposed Storage Section
1:25