

Information contained within this drawing is the sole copyright of TA Ltd, and is not to be reproduced without express permission. No implied licence exists. This drawing not to be used for land transfer or valuation purposes. Do not scale from this drawing. All dimensions & levels are to be checked on site by the contractor. Issued for purposes indicated only. Drawing errors and omissions to be reported to the architect.

Revisions		
P1	08/06/16	Planning Submission




Client
Alex Dawe
Project
50 Grafton Terrace
NW5 4HY

Tomer Architects

Drawing Title
General Arrangement
Existing Ground Floor

Status	Drawn	Checked
Information	EN	ET
Scale	1:100 @ A3	
Drwg. No. & Revision	Date	
015-ExGA00-P1	June 2016	

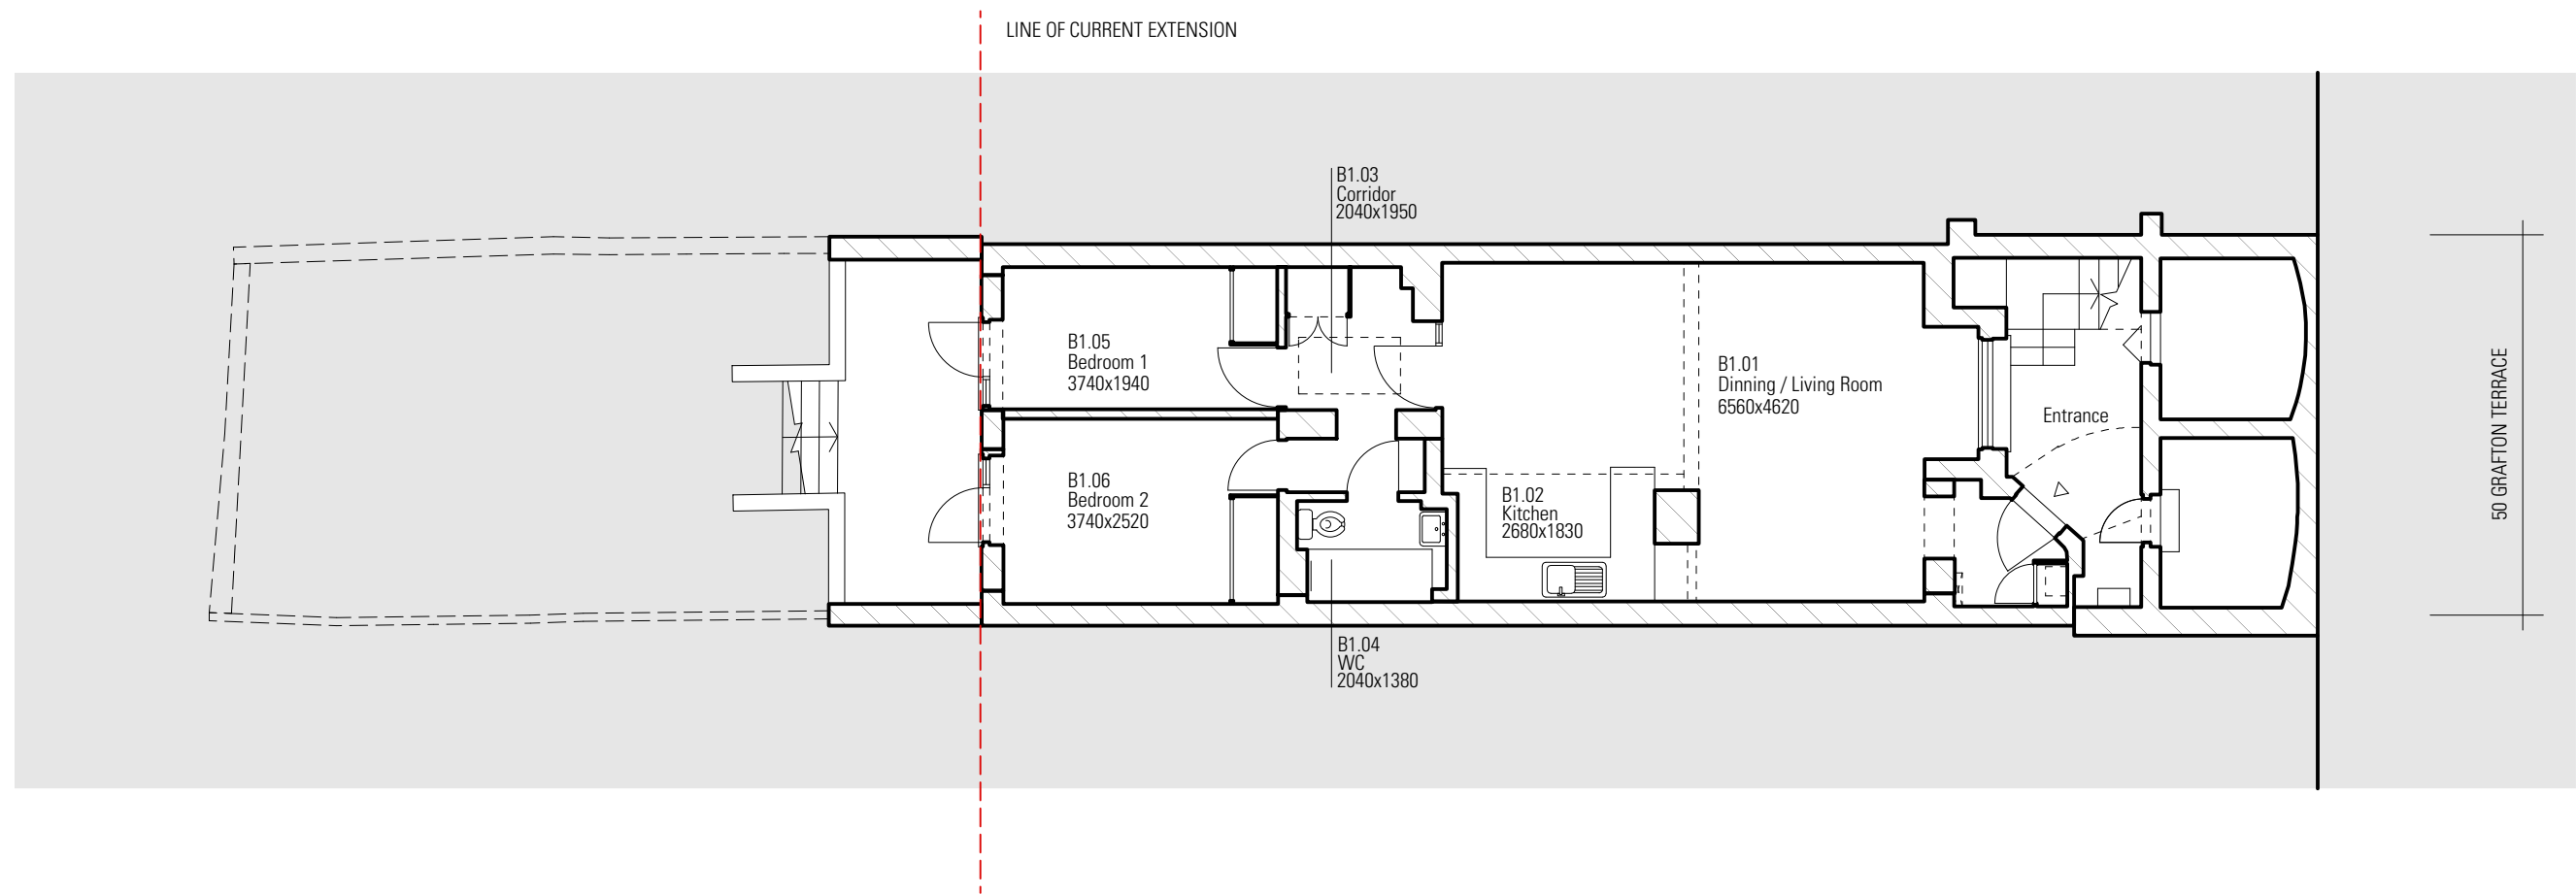


Information contained within this drawing is the sole copyright of TA Ltd, and is not to be reproduced without express permission. No implied licence exists. This drawing not to be used for land transfer or valuation purposes. Do not scale from this drawing. All dimensions & levels are to be checked on site by the contractor. Issued for purposes indicated only. Drawing errors and omissions to be reported to the architect.

Revisions		
P1	08/06/16	Planning Submission



Client	Alex Dawe
Project	50 Grafton Terrace NW5 4HY
Drawing Title	General Arrangement Existing Basement Floor

Tomer Architects			
Status	Information	Drawn EN	Checked ET
Scale	1:100 @ A3	Date	June 2016
Drwg. No. & Revision		015-ExGAB1-P1	

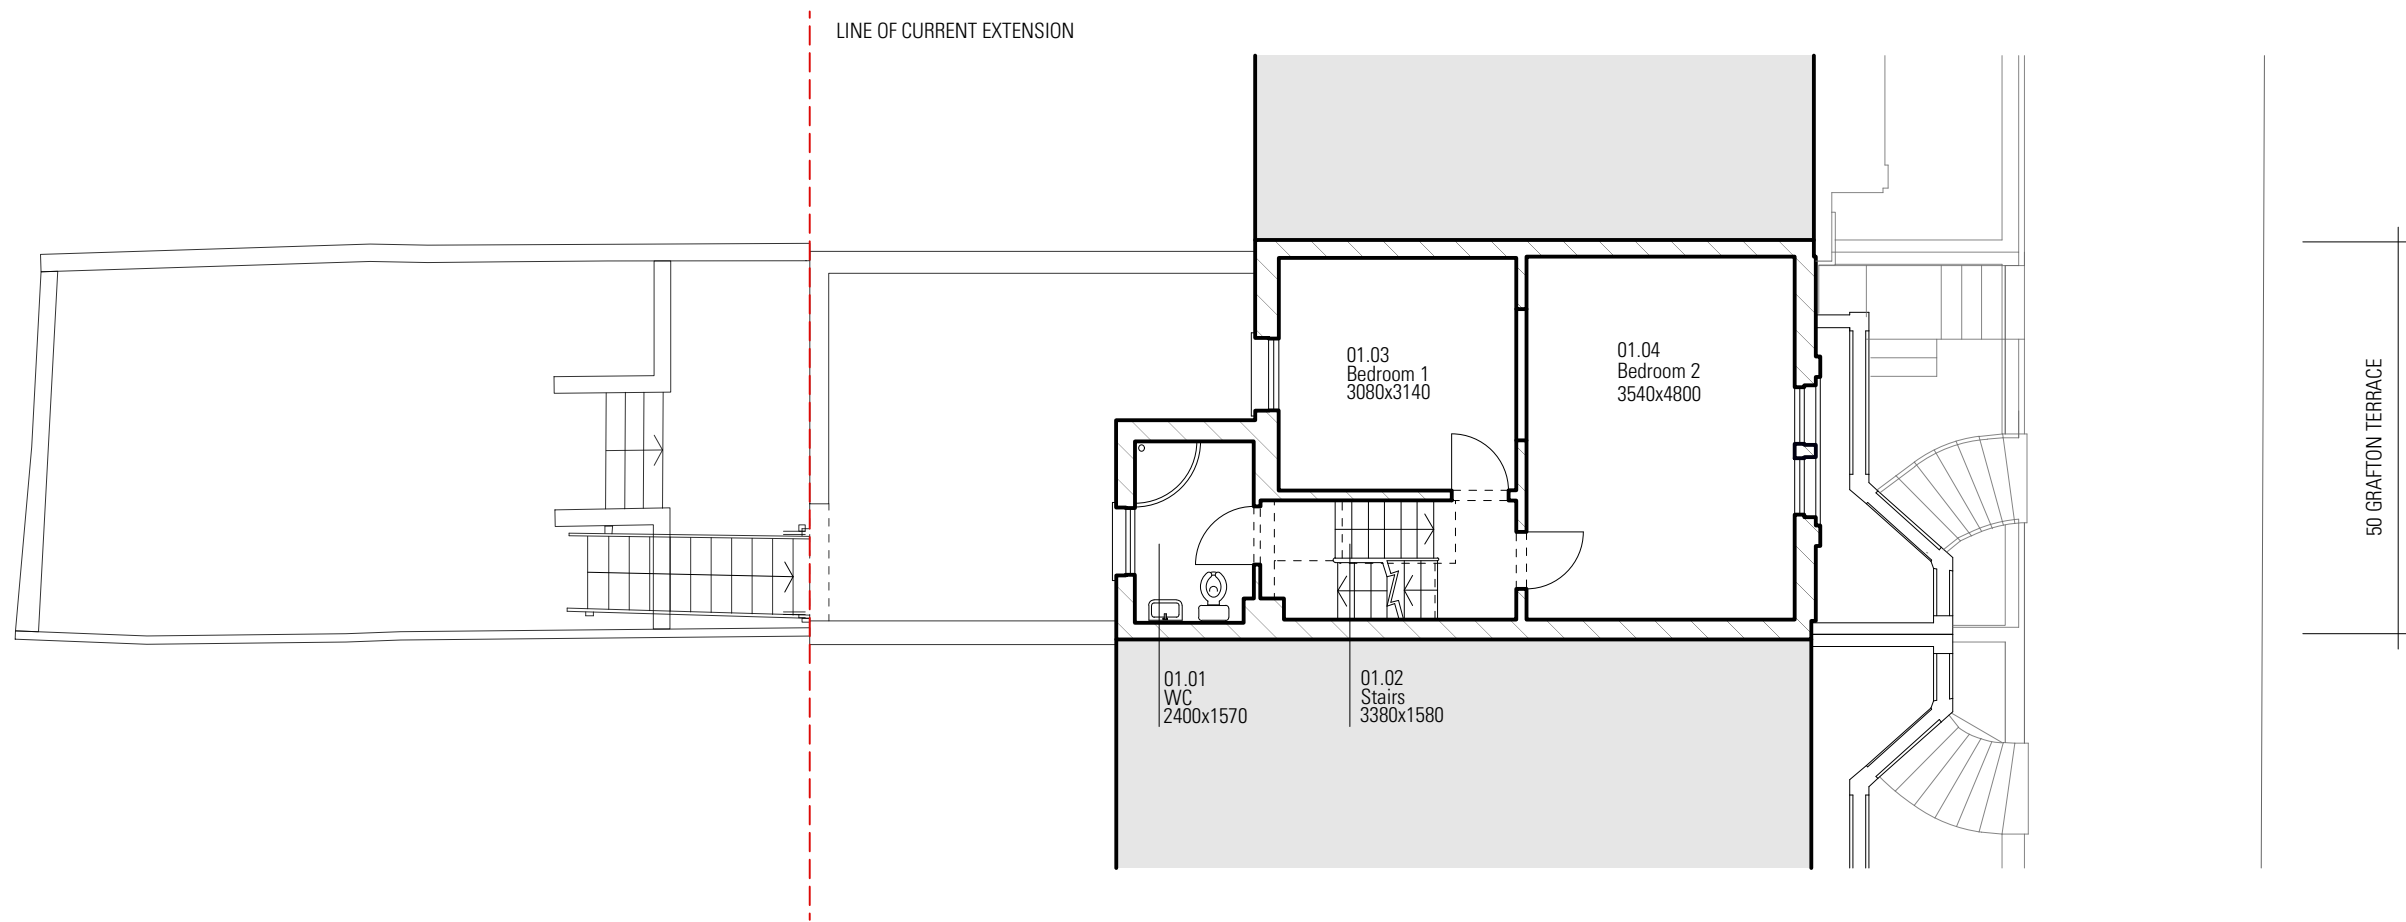

Information contained within this drawing is the sole copyright of TA Ltd, and is not to be reproduced without express permission. No implied licence exists. This drawing not to be used for land transfer or valuation purposes. Do not scale from this drawing. All dimensions & levels are to be checked on site by the contractor. Issued for purposes indicated only. Drawing errors and omissions to be reported to the architect.

Revisions		
P1	08/06/16	Planning Submission



Client
Alex Dawe


Project
50 Grafton Terrace
NW5 4HY

Tomer Architects

Drawing Title
General Arrangement
Existing First Floor

Status	Drawn	Checked
Information	EN	ET
Scale	Date	
1:100 @ A3	June 2016	

Drwg. No. & Revision
015-ExGA01-P1

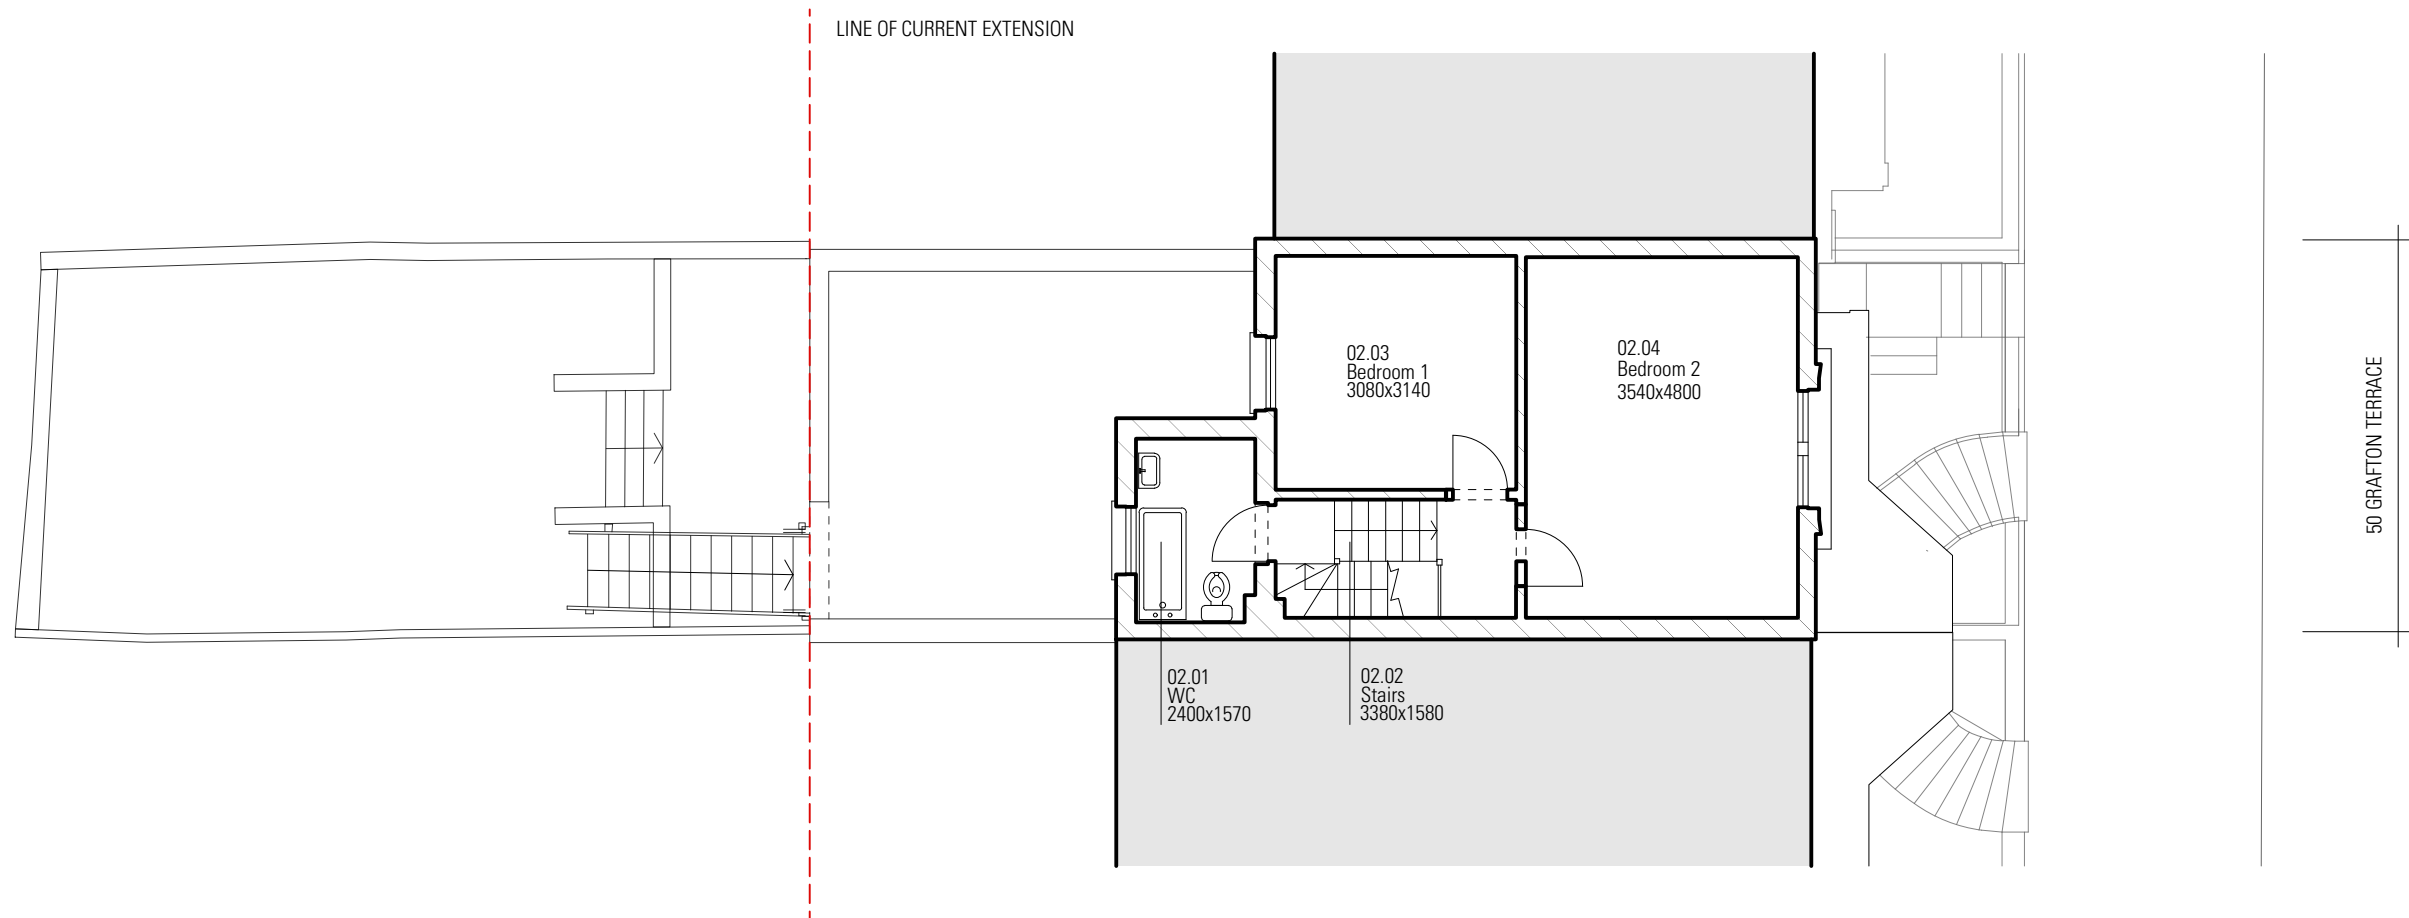

Revisions		
P1	08/06/16	Planning Submission



Information contained within this drawing is the sole copyright of TA Ltd, and is not to be reproduced without express permission. No implied licence exists. This drawing not to be used for land transfer or valuation purposes. Do not scale from this drawing. All dimensions & levels are to be checked on site by the contractor. Issued for purposes indicated only. Drawing errors and omissions to be reported to the architect.


Client
Alex Dawe

Project
50 Grafton Terrace
NW5 4HY

Tomer Architects

Drawing Title
General Arrangement
Existing Second Floor

Status	Drawn	Checked
Information	EN	ET
Scale	1:100 @ A3	
Drwg. No. & Revision	Date	
015-ExGA02-P1	June 2016	

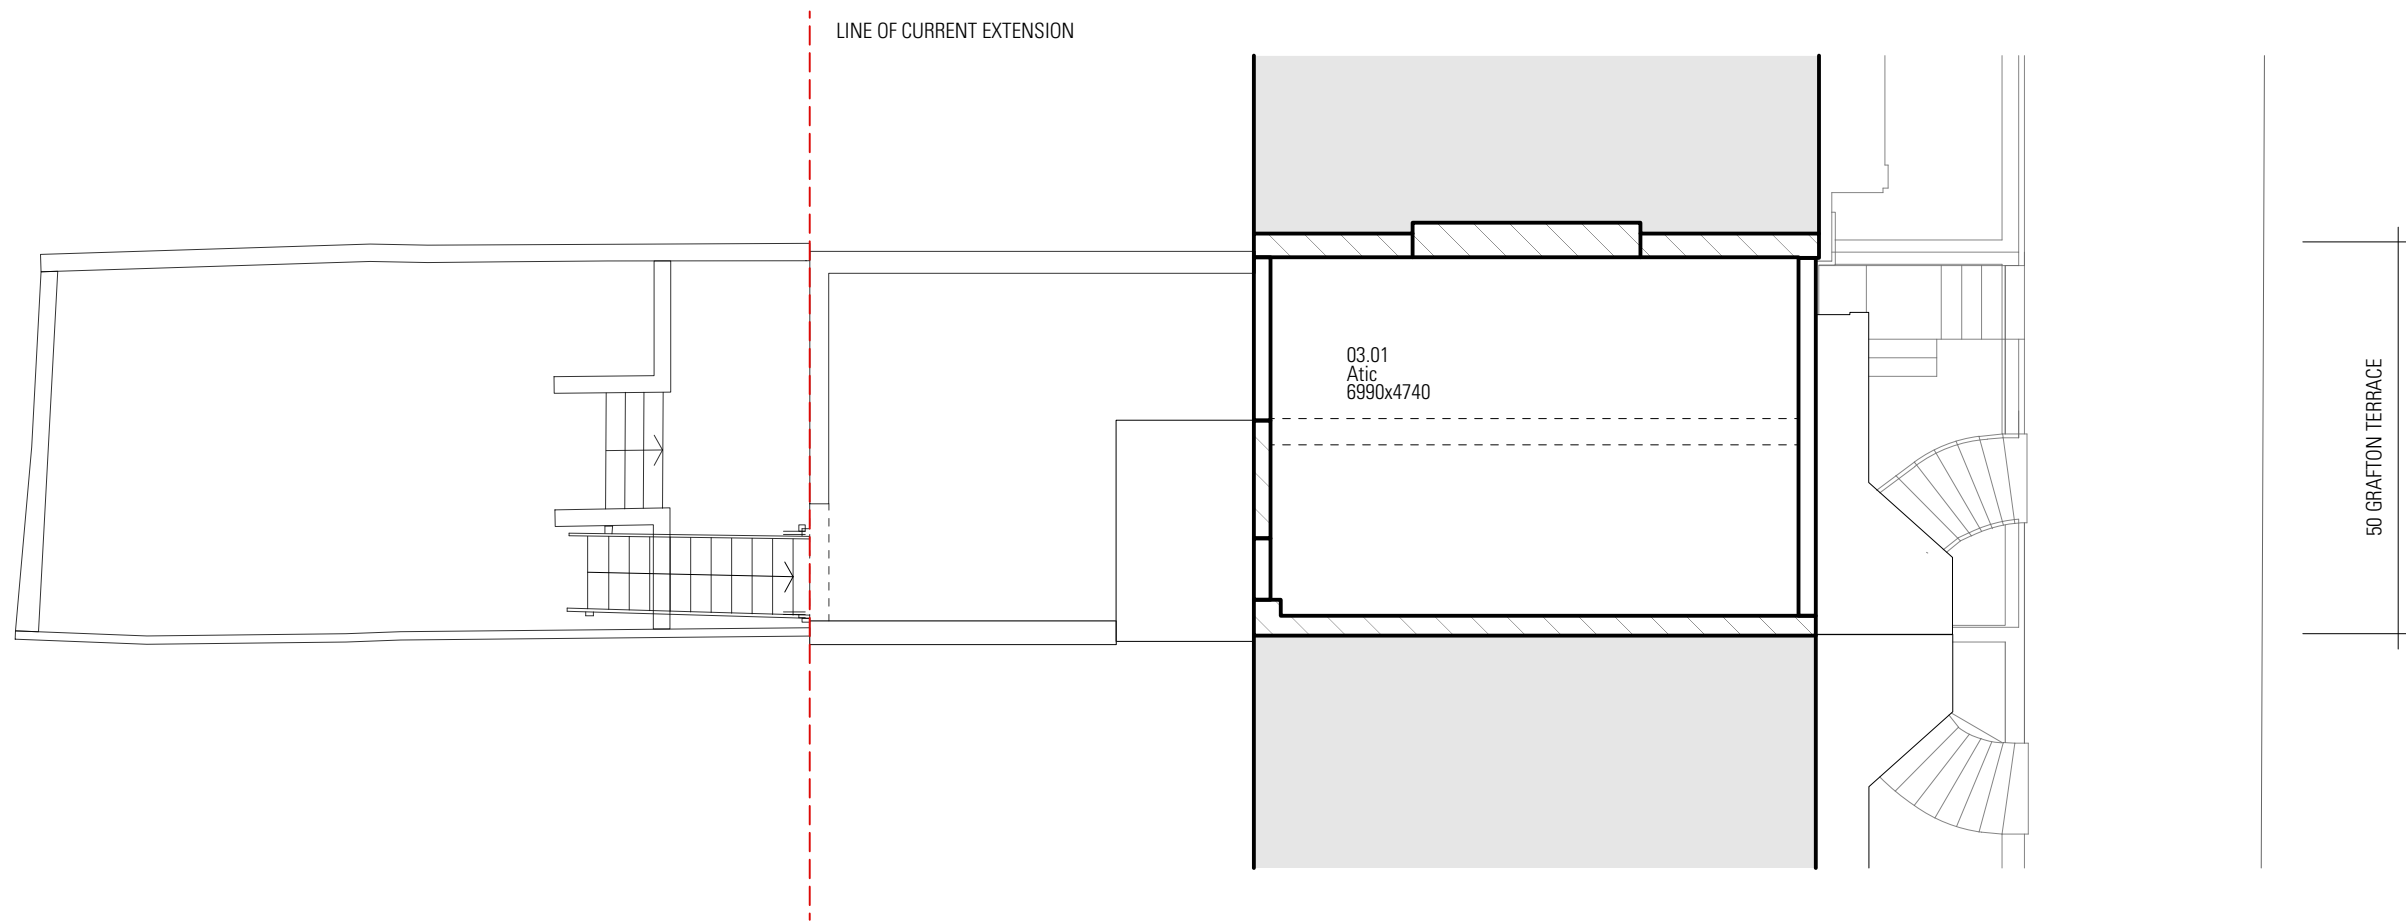

Information contained within this drawing is the sole copyright of TA Ltd, and is not to be reproduced without express permission. No implied licence exists. This drawing not to be used for land transfer or valuation purposes. Do not scale from this drawing. All dimensions & levels are to be checked on site by the contractor. Issued for purposes indicated only. Drawing errors and omissions to be reported to the architect.

Revisions		
P1	08/06/16	Planning Submission



Client
Alex Dawe


Project
50 Grafton Terrace
NW5 4HY

Tomer Architects

Drawing Title
General Arrangement
Existing Atic Floor

Information		
Status	Drawn	Checked
EN	EN	ET
Scale	Date	
1:100 @ A3	June 2016	

Drwg. No. & Revision
015-ExGA03-P1

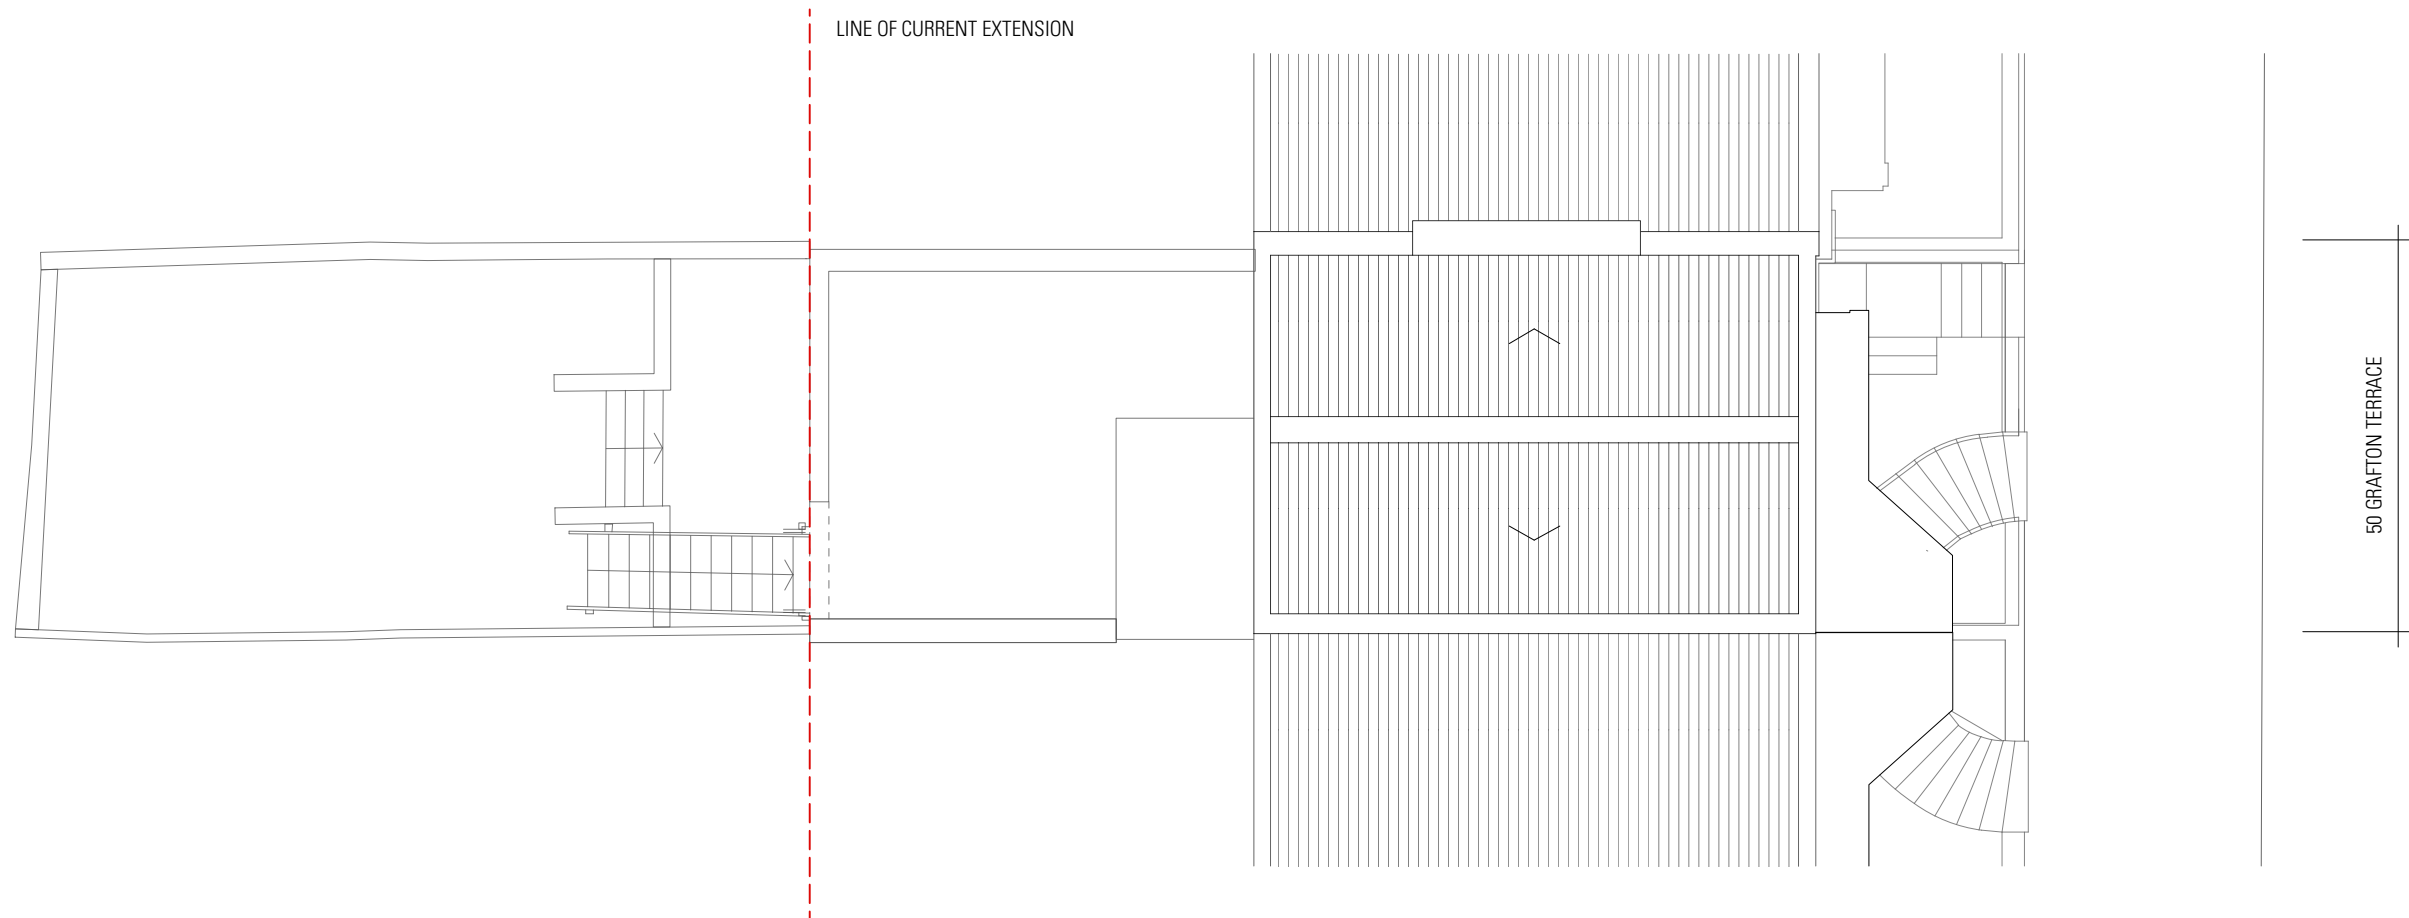

Information contained within this drawing is the sole copyright of TA Ltd, and is not to be reproduced without express permission. No implied licence exists. This drawing not to be used for land transfer or valuation purposes. Do not scale from this drawing. All dimensions & levels are to be checked on site by the contractor. Issued for purposes indicated only. Drawing errors and omissions to be reported to the architect.

Revisions		
P1	08/06/16	Planning Submission



Client
Alex Dawe
Project
50 Grafton Terrace
NW5 4HY

Tomer Architects

Drawing Title
General Arrangement
Existing Roof Floor

Status	Drawn	Checked
Information	EN	ET
Scale	Date	
1:100 @ A3	June 2016	

Drwg. No. & Revision
015-ExGARF-P1