

Information contained within this drawing is the sole copyright of TA Ltd, and is not to be reproduced without express permission. No implied licence exists. This drawing not to be used for land transfer or valuation purposes. Do not scale from this drawing. All dimensions & levels are to be checked on site by the contractor. Issued for purposes indicated only. Drawing errors and omissions to be reported to the architect.

Revisions		
P1	08/06/16	Planning Submission




Client
Alex Dawe
Project
50 Grafton Terrace
NW5 4HY

Tomer Architects

Drawing Title
General Arrangement
Proposed Ground Floor

Status	Drawn	Checked
Information	EN	ET
Scale	1:100 @ A3	
Drwg. No. & Revision	Date	

015-GA00-P1
June 2016

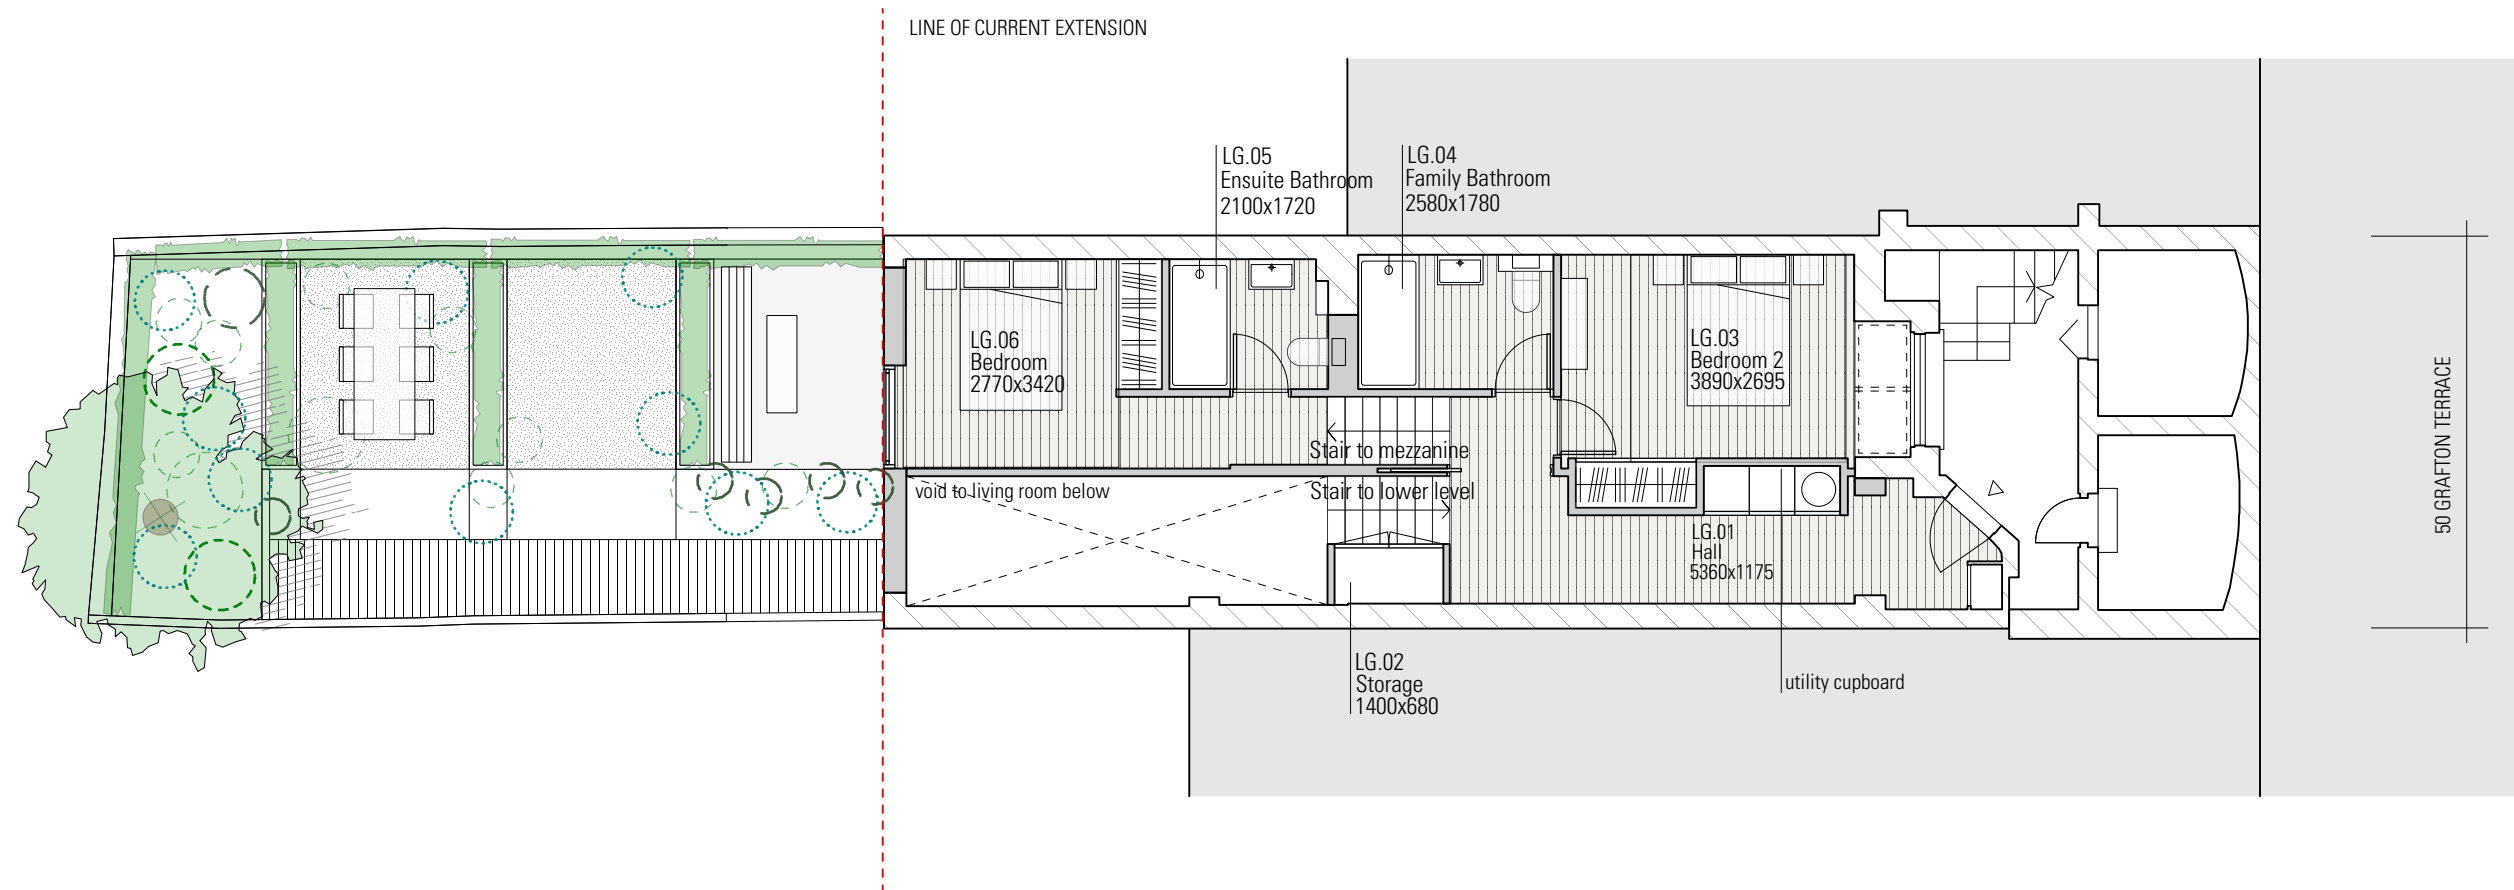

Revisions		
P1	08/06/16	Planning Submission



Information contained within this drawing is the sole copyright of TA Ltd, and is not to be reproduced without express permission. No implied licence exists. This drawing not to be used for land transfer or valuation purposes. Do not scale from this drawing. All dimensions & levels are to be checked on site by the contractor. Issued for purposes indicated only. Drawing errors and omissions to be reported to the architect.


Client
Alex Dawe
Project
50 Grafton Terrace
NW5 4HY

Tomer Architects

Drawing Title
General Arrangement
Proposed Lower Ground Floor

Status	Drawn	Checked
Information	EN	ET
Scale	Date	
1:100 @ A3	June 2016	

Drwg. No. & Revision
015-GALG-P1

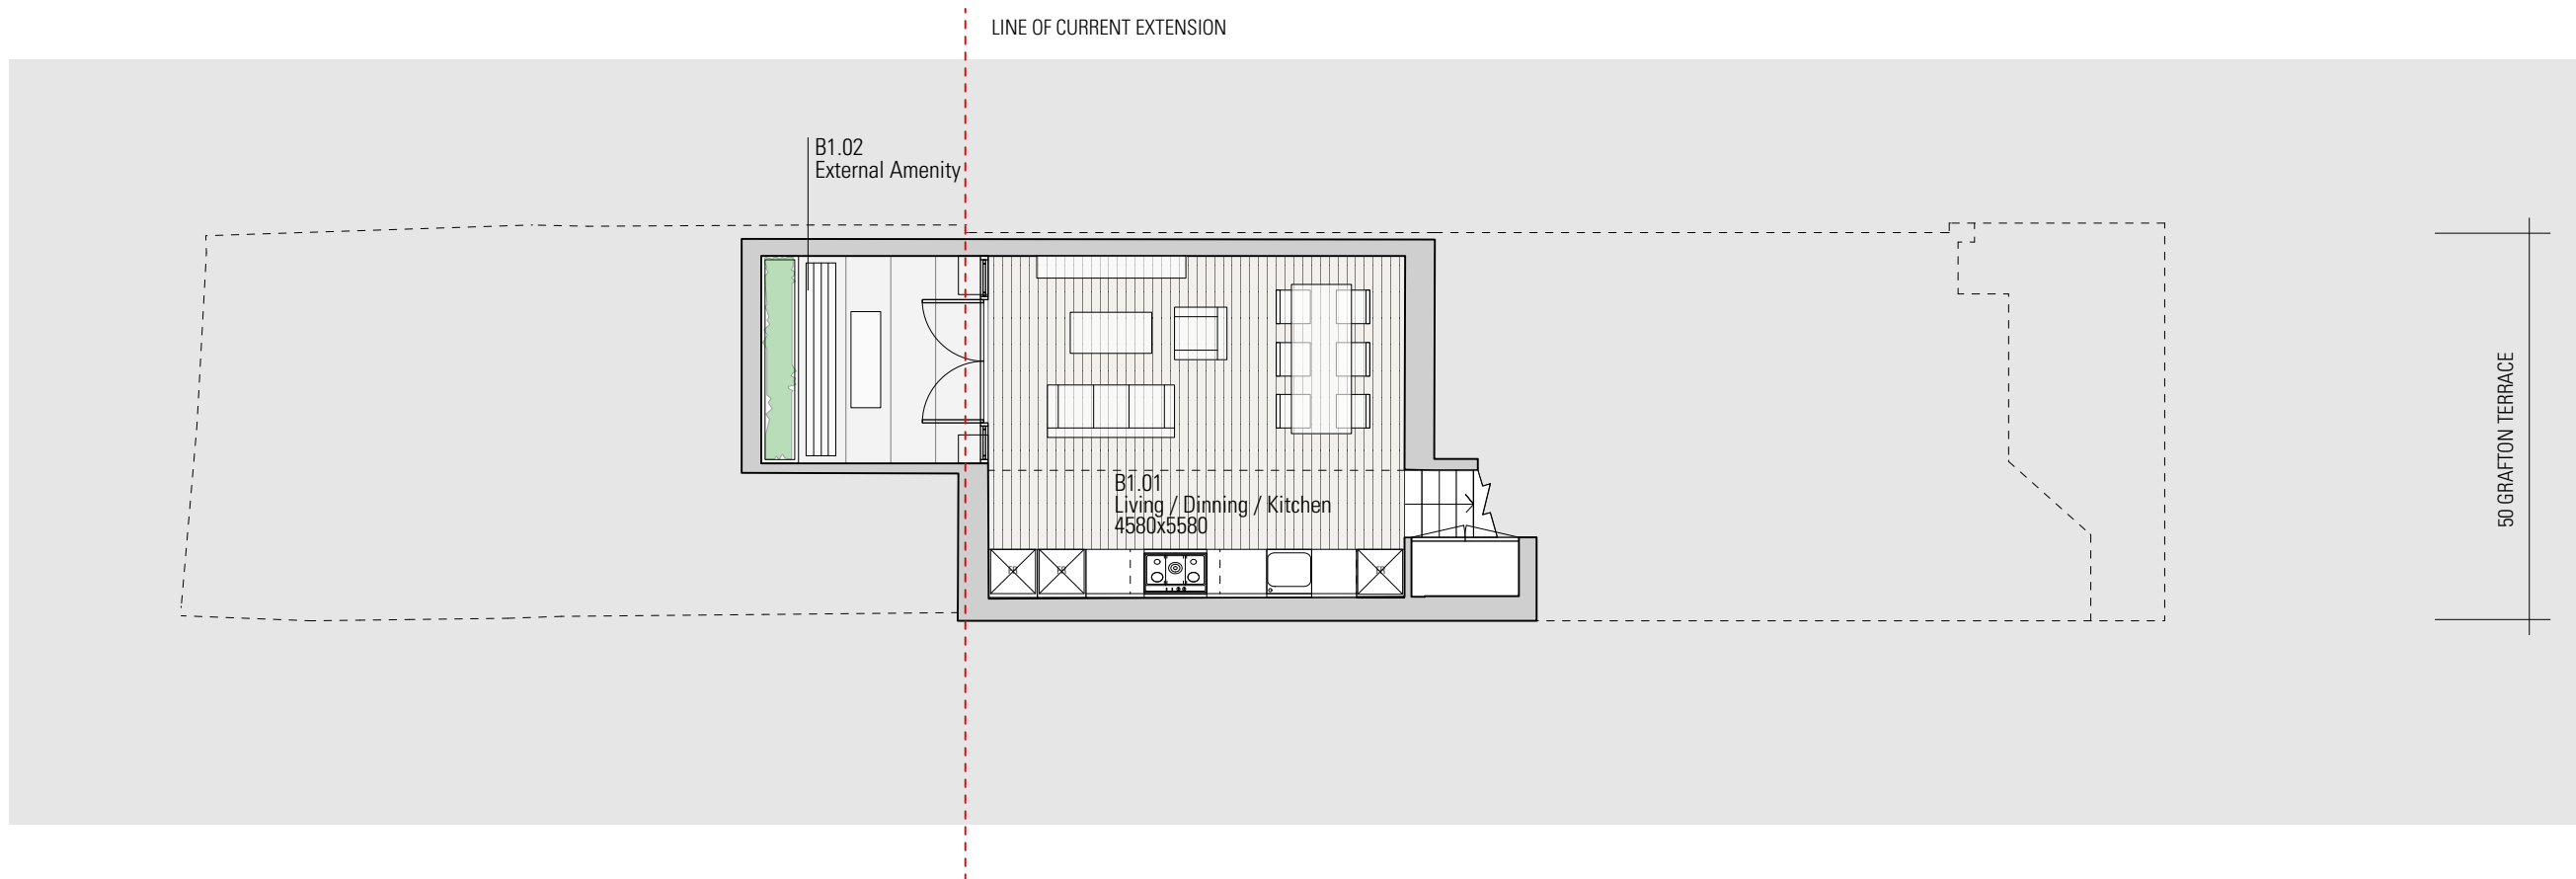


Information contained within this drawing is the sole copyright of TA Ltd, and is not to be reproduced without express permission. No implied licence exists. This drawing not to be used for land transfer or valuation purposes. Do not scale from this drawing. All dimensions & levels are to be checked on site by the contractor. Issued for purposes indicated only. Drawing errors and omissions to be reported to the architect.

Revisions		
P1	08/06/16	Planning Submission



Client	Alex Dawe
Project	50 Grafton Terrace NW5 4HY
Drawing Title	General Arrangement Proposed Basement Floor

Tomer Architects		
Status	Drawn	Checked
Information	EN	ET
Scale	Date	
1:100 @ A3	June 2016	
Drwg. No. & Revision		
015-GAB1-P1		

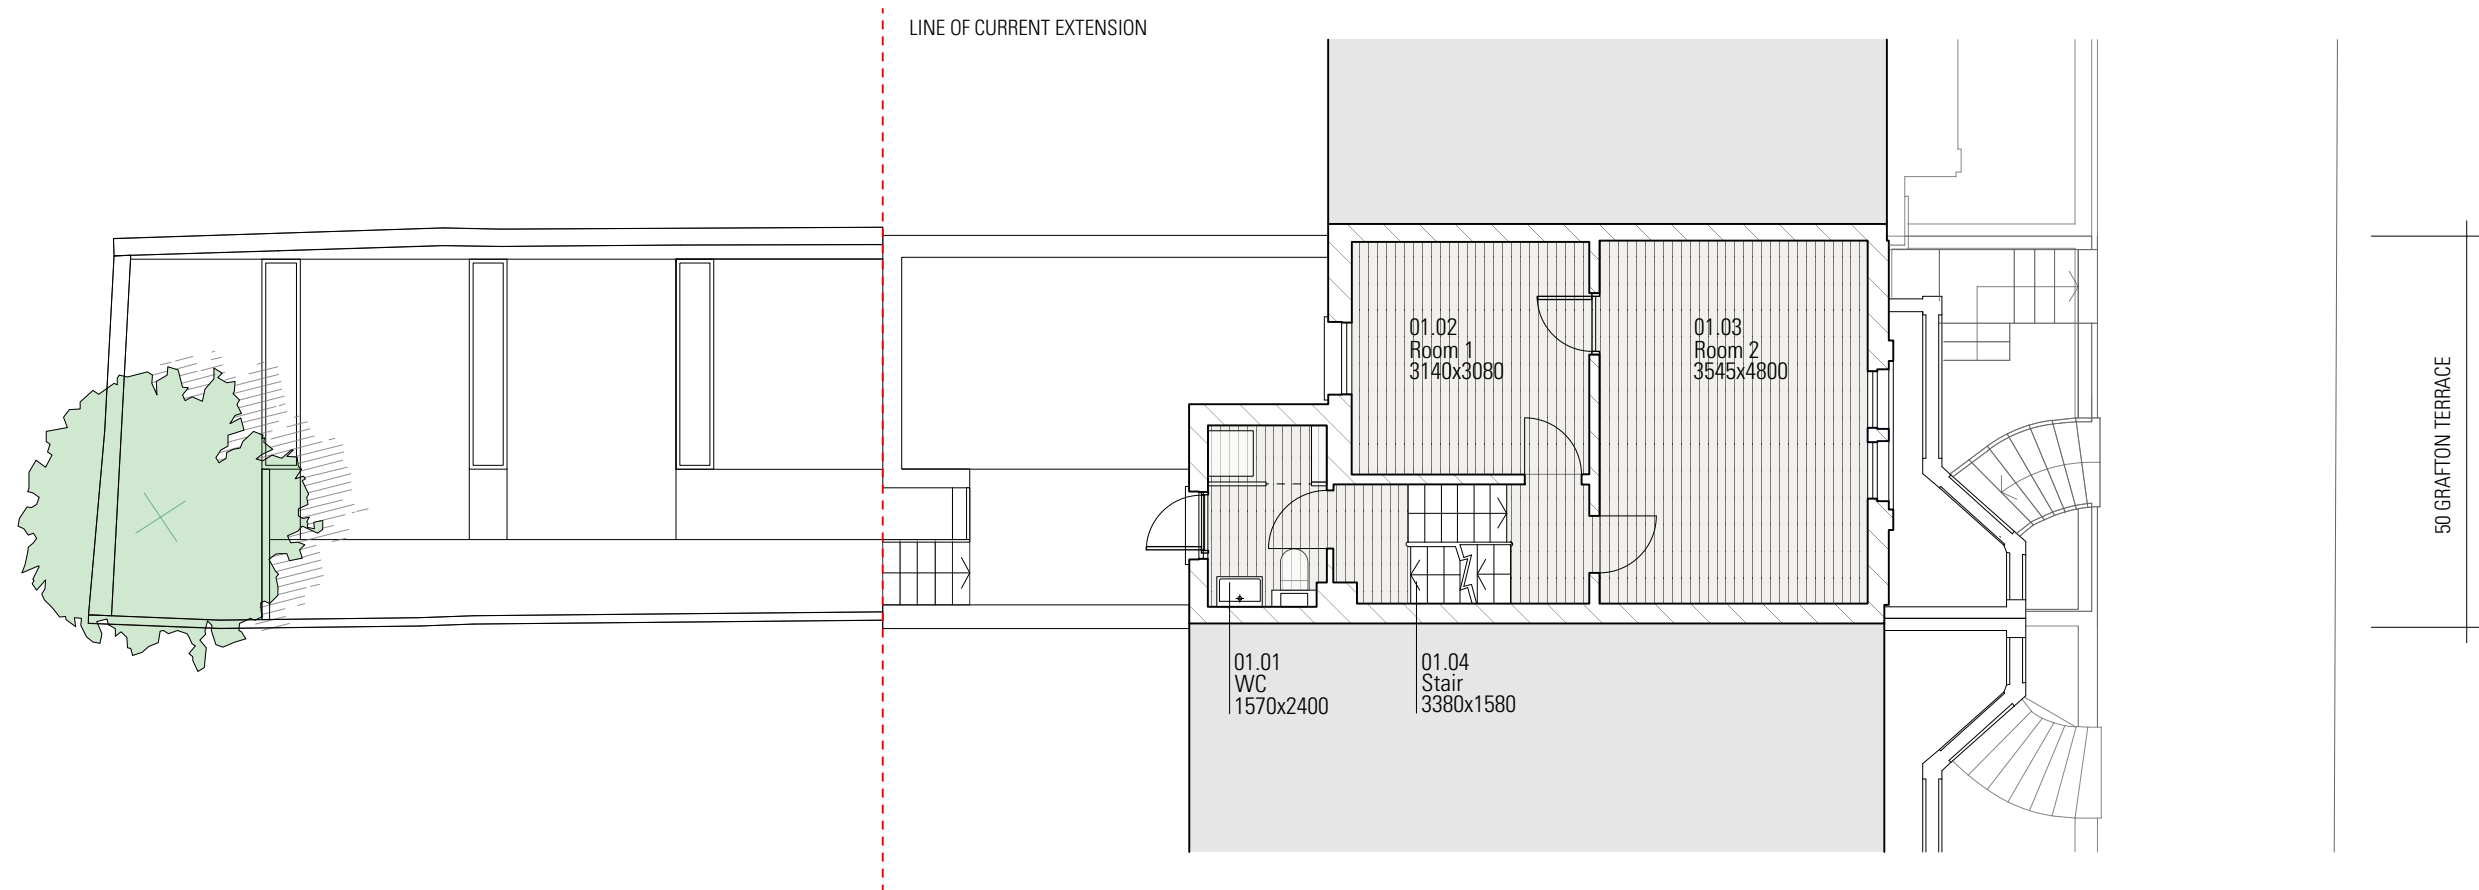

Information contained within this drawing is the sole copyright of TA Ltd, and is not to be reproduced without express permission. No implied licence exists. This drawing not to be used for land transfer or valuation purposes. Do not scale from this drawing. All dimensions & levels are to be checked on site by the contractor. Issued for purposes indicated only. Drawing errors and omissions to be reported to the architect.

Revisions		
P1	08/06/16	Planning Submission




Client
Alex Dawe
Project
50 Grafton Terrace
NW5 4HY

Drawing Title
General Arrangement
Proposed First Floor

Tomer Architects

Status	Drawn	Checked
Information	EN	ET
Scale	Date	
1:100 @ A3	June 2016	

Drwg. No. & Revision
015-GA01-P1

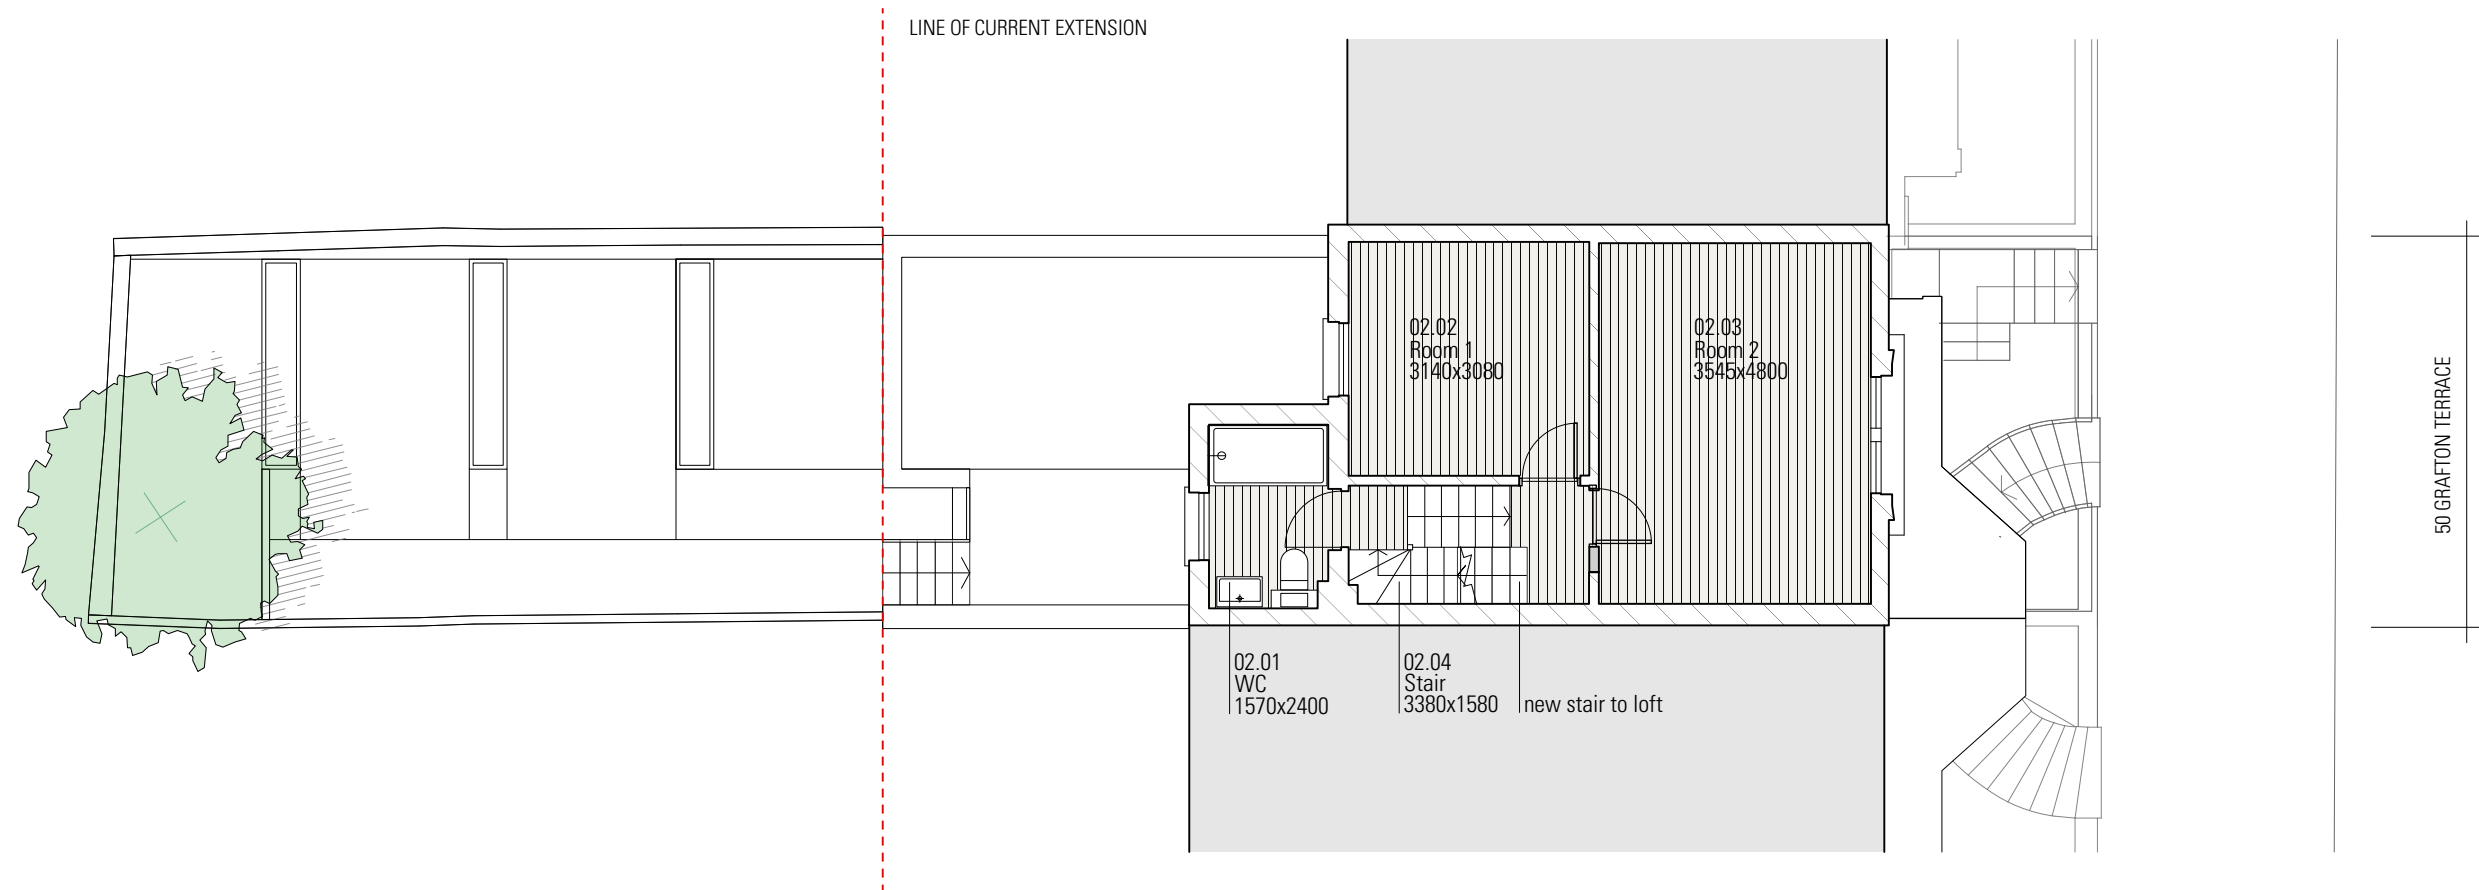


Revisions		
P1	08/06/16	Planning Submission



Information contained within this drawing is the sole copyright of TA Ltd, and is not to be reproduced without express permission. No implied licence exists. This drawing not to be used for land transfer or valuation purposes. Do not scale from this drawing. All dimensions & levels are to be checked on site by the contractor. Issued for purposes indicated only. Drawing errors and omissions to be reported to the architect.

Client Alex Dawe	Tomer Architects
Project 50 Grafton Terrace NW5 4HY	
Drawing Title General Arrangement Proposed Second Floor	Status Information Drawn: EN Checked: ET
	Scale 1:100 @ A3 Date June 2016
	Drwg. No. & Revision 015-GA02-P1

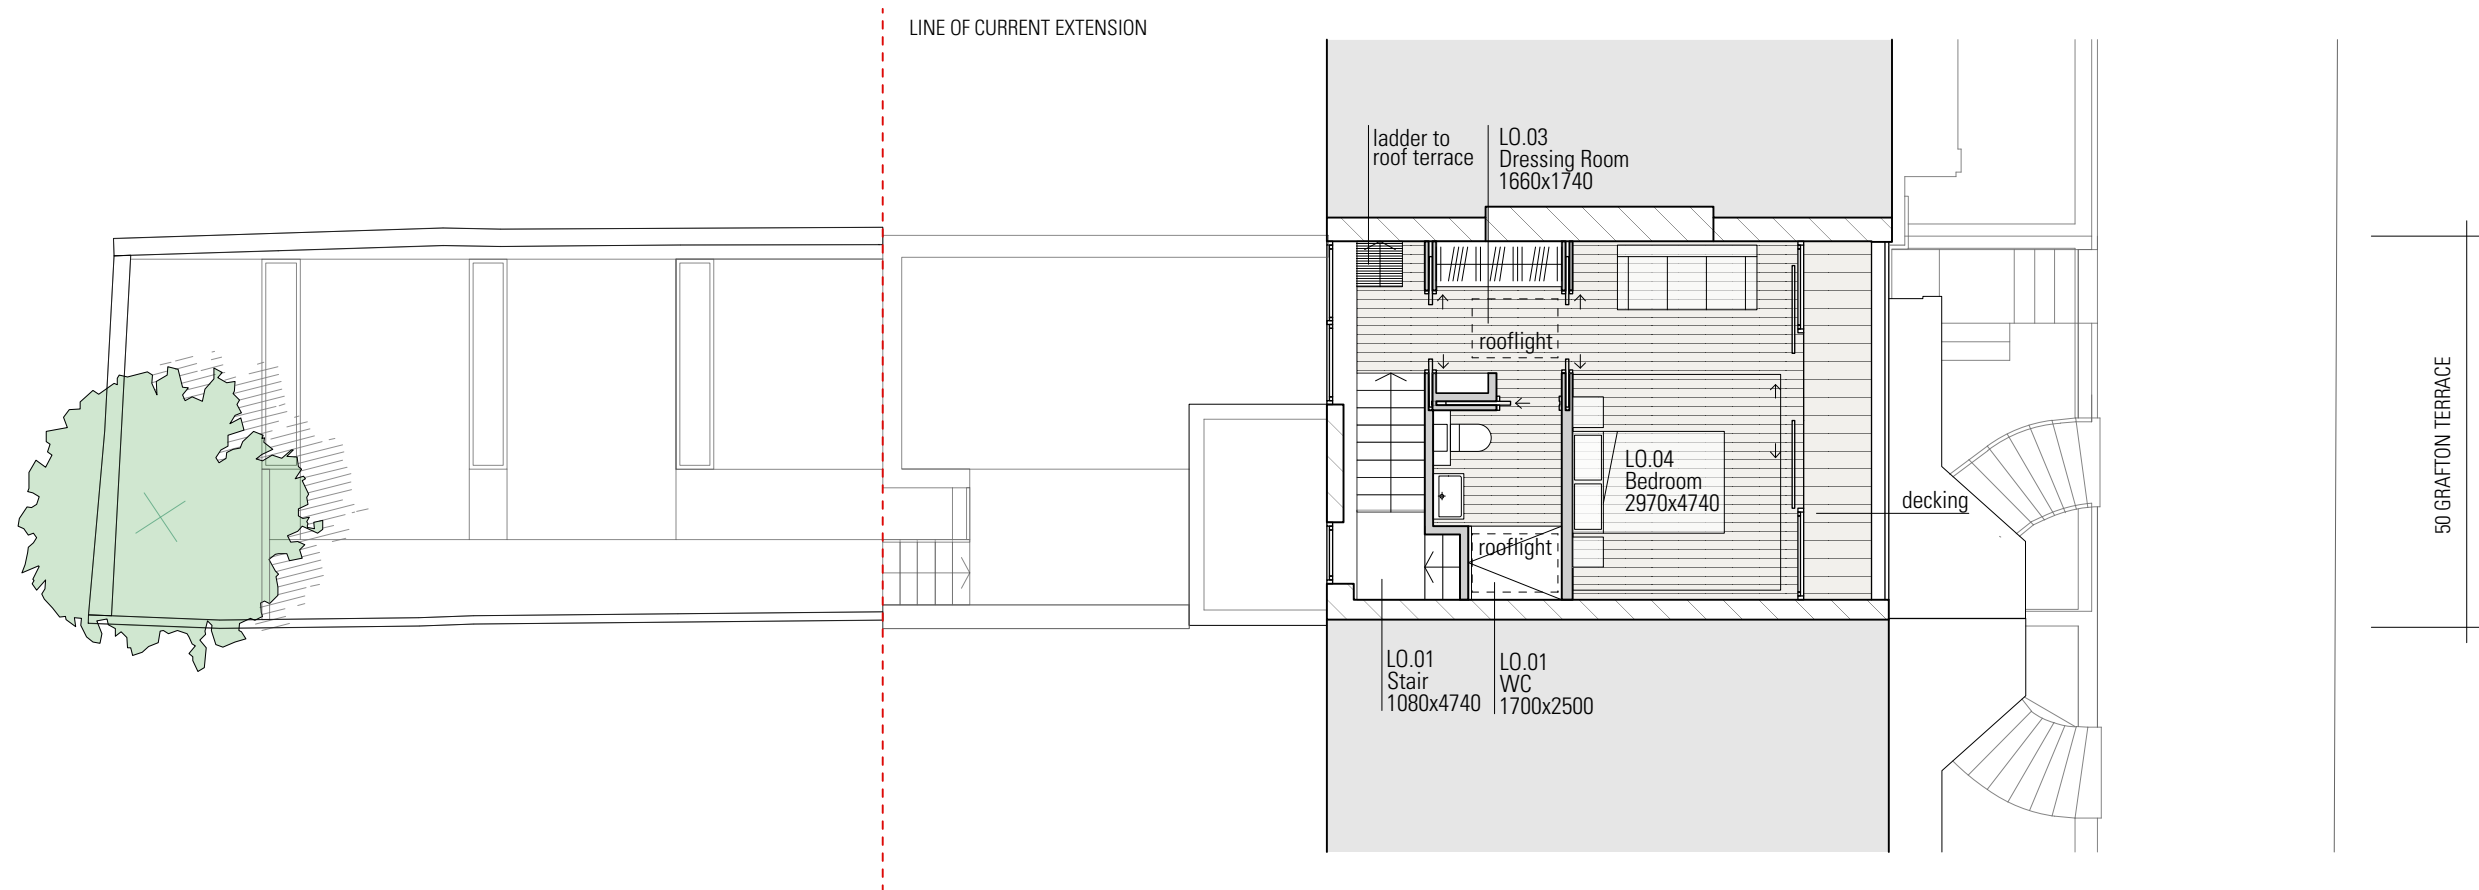

Information contained within this drawing is the sole copyright of TA Ltd, and is not to be reproduced without express permission. No implied licence exists. This drawing not to be used for land transfer or valuation purposes. Do not scale from this drawing. All dimensions & levels are to be checked on site by the contractor. Issued for purposes indicated only. Drawing errors and omissions to be reported to the architect.


Revisions		
P1	08/06/16	Planning Submission



Client	Alex Dawe
Project	50 Grafton Terrace NWS 4HY
Drawing Title	General Arrangement Proposed Loft Floor

Tomer Architects

Status	Drawn	Checked
Information	EN	ET
Scale	1:100 @ A3	
Drwg. No. & Revision	015-GALO-P1	
Date	June 2016	

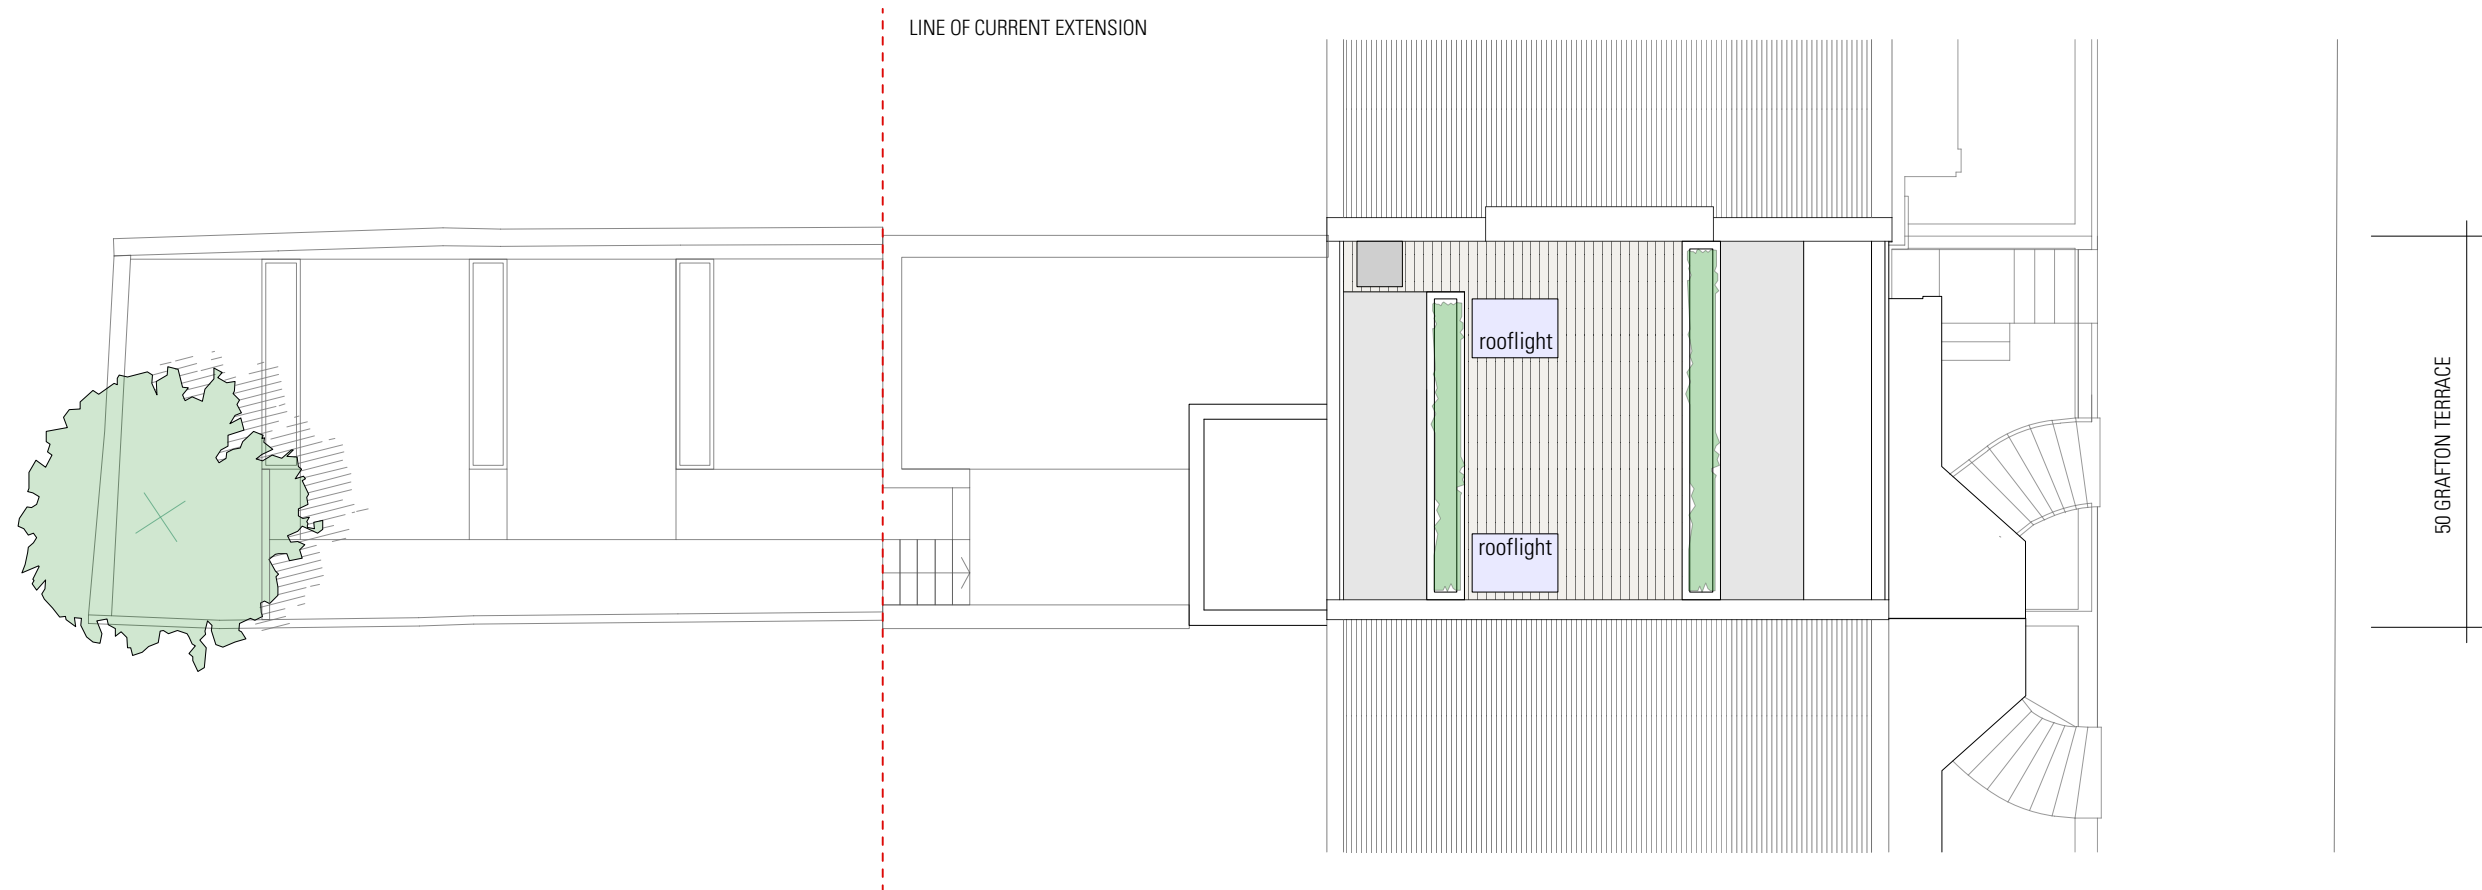

Information contained within this drawing is the sole copyright of TA Ltd, and is not to be reproduced without express permission. No implied licence exists. This drawing not to be used for land transfer or valuation purposes. Do not scale from this drawing. All dimensions & levels are to be checked on site by the contractor. Issued for purposes indicated only. Drawing errors and omissions to be reported to the architect.

Revisions		
P1	08/06/16	Planning Submission



Client
Alex Dawe
Project
50 Grafton Terrace
NW5 4HY

Drawing Title
General Arrangement
Proposed Roof Floor

Tomer Architects

Status	Drawn	Checked
Information	EN	ET
Scale	Date	
1:100 @ A3	June 2016	

Drwg. No. & Revision
015-GARF-P1