


PROPOSED GROUND FLOOR DEMOLITION PLAN

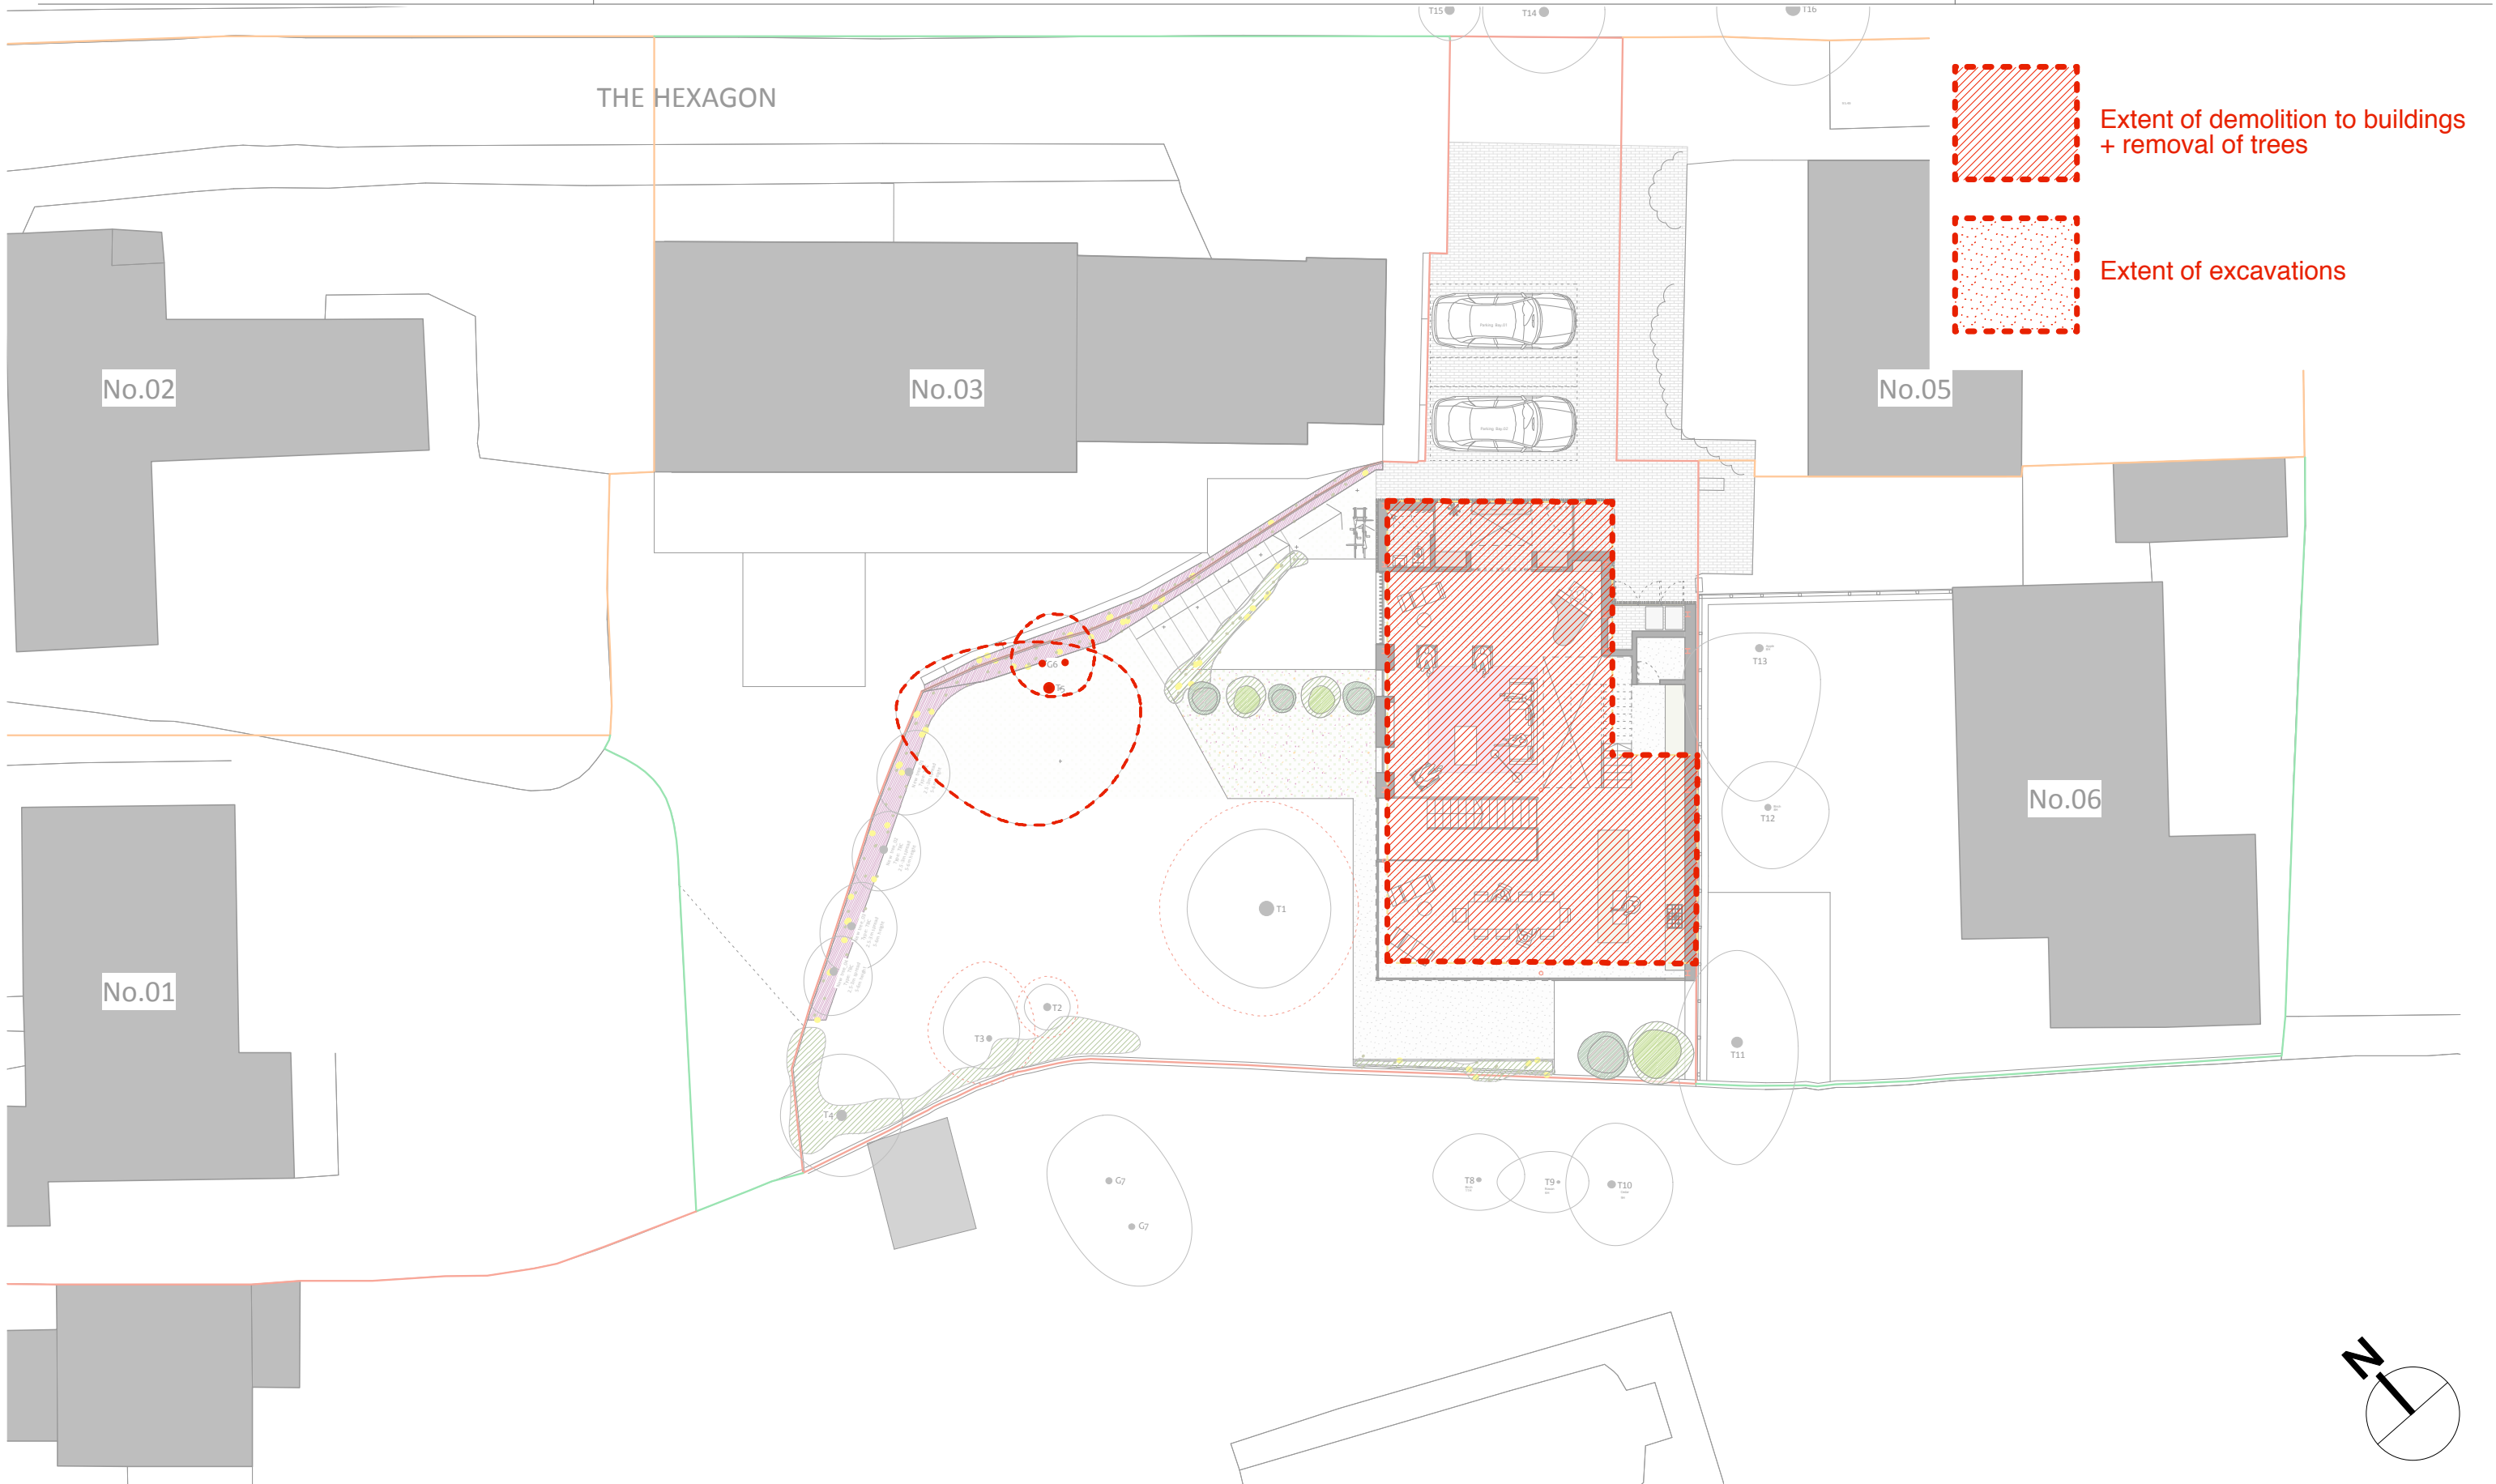

SCALE 1:200 @ A3

292_110_DM00



 Extent of demolition to buildings + removal of trees

 Extent of excavations

