



PROPOSED FIRST FLOOR DEMOLITION PLAN

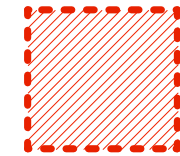


SCALE 1:200 @ A3

292_120_DM00

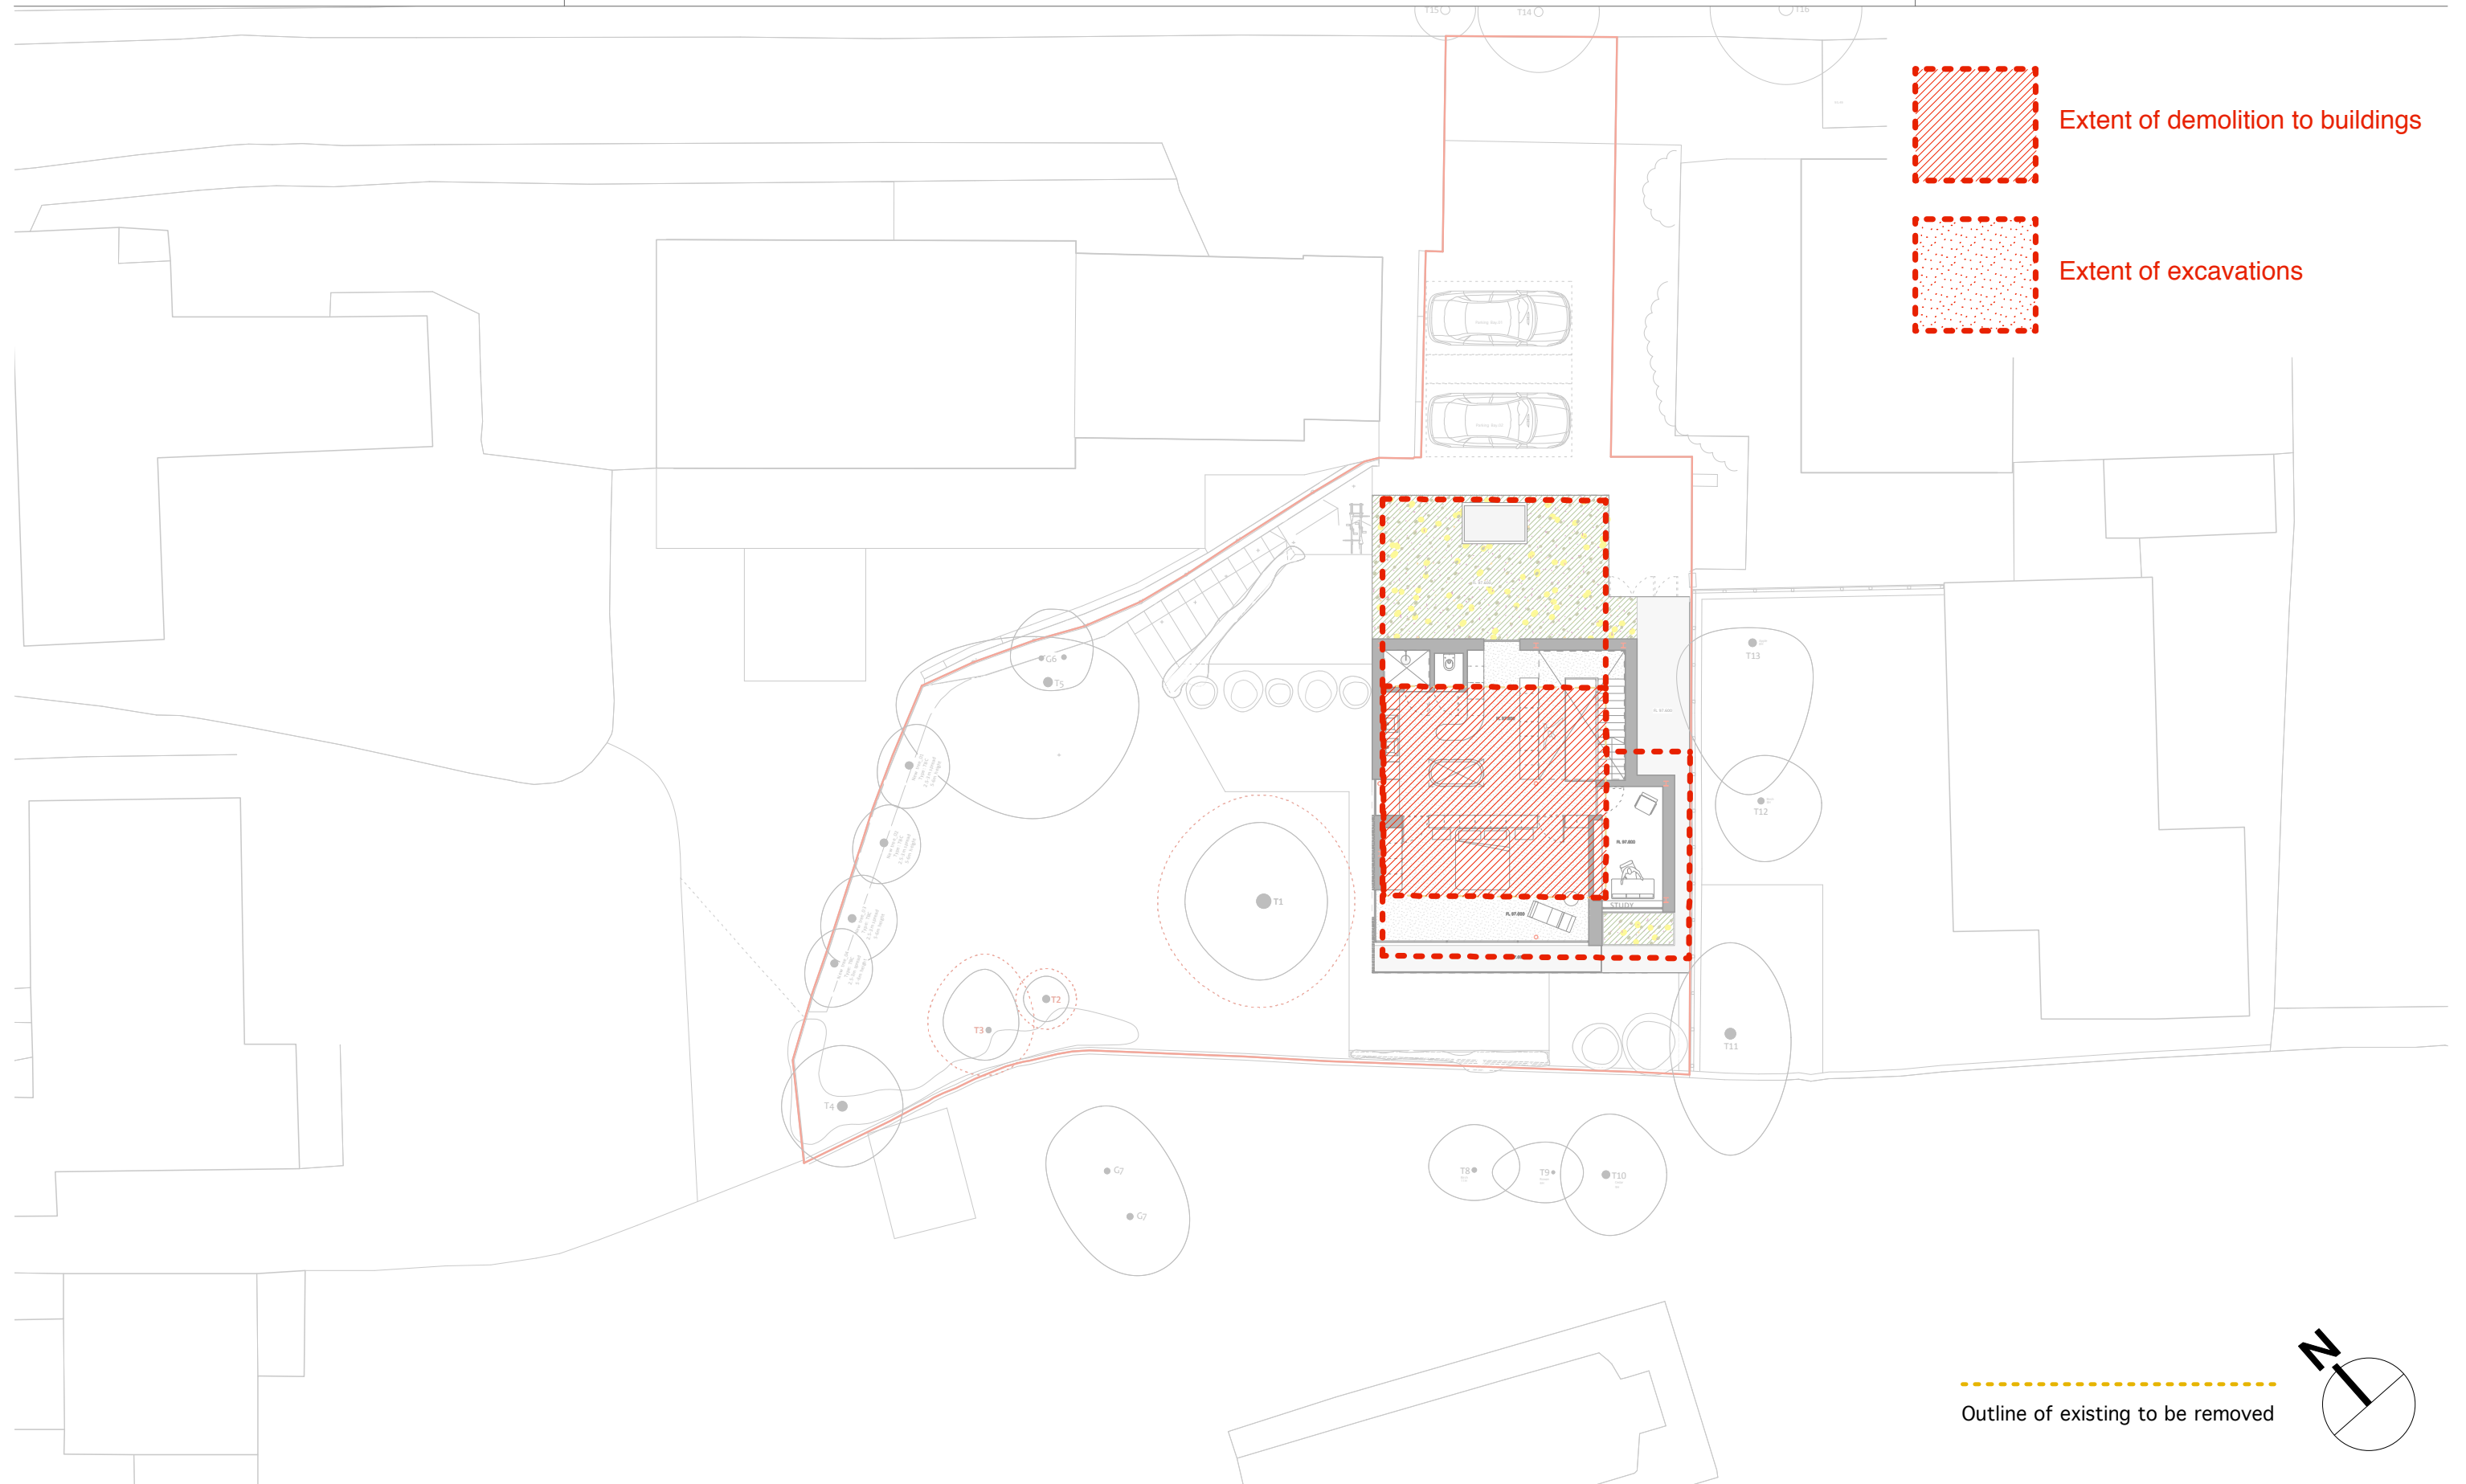

Extent of demolition to buildings

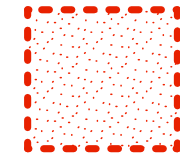

Extent of excavations

Outline of existing to be removed

