


22 Denmark Place - The Smithy
Western Elevation
Brickwork Assesment

Additional half brick thick brick leaf originally part of adjacent building, 21 Denmark Place. Left in place to maintain corner stability. Review once building is relocated

Additional half brick thick brick leaf originally part of adjacent building, 21 Denmark Place. To be removed before intital move to reveal original external wall of 22 Denmark Place, the Smithy. Embedded steelwork also removed prior to move.

Original external wall of 22 Denmark place, the smithy. Embedded steelwork removed prior to move and brickwork repaired accordingly at later date.

Additional half brick thick brick leaf originally part of adjacent building, 21 Denmark Place. To be removed before intital move to reveal original external wall of 22 Denmark Place, the Smithy. Embedded steelwork also removed prior to move.

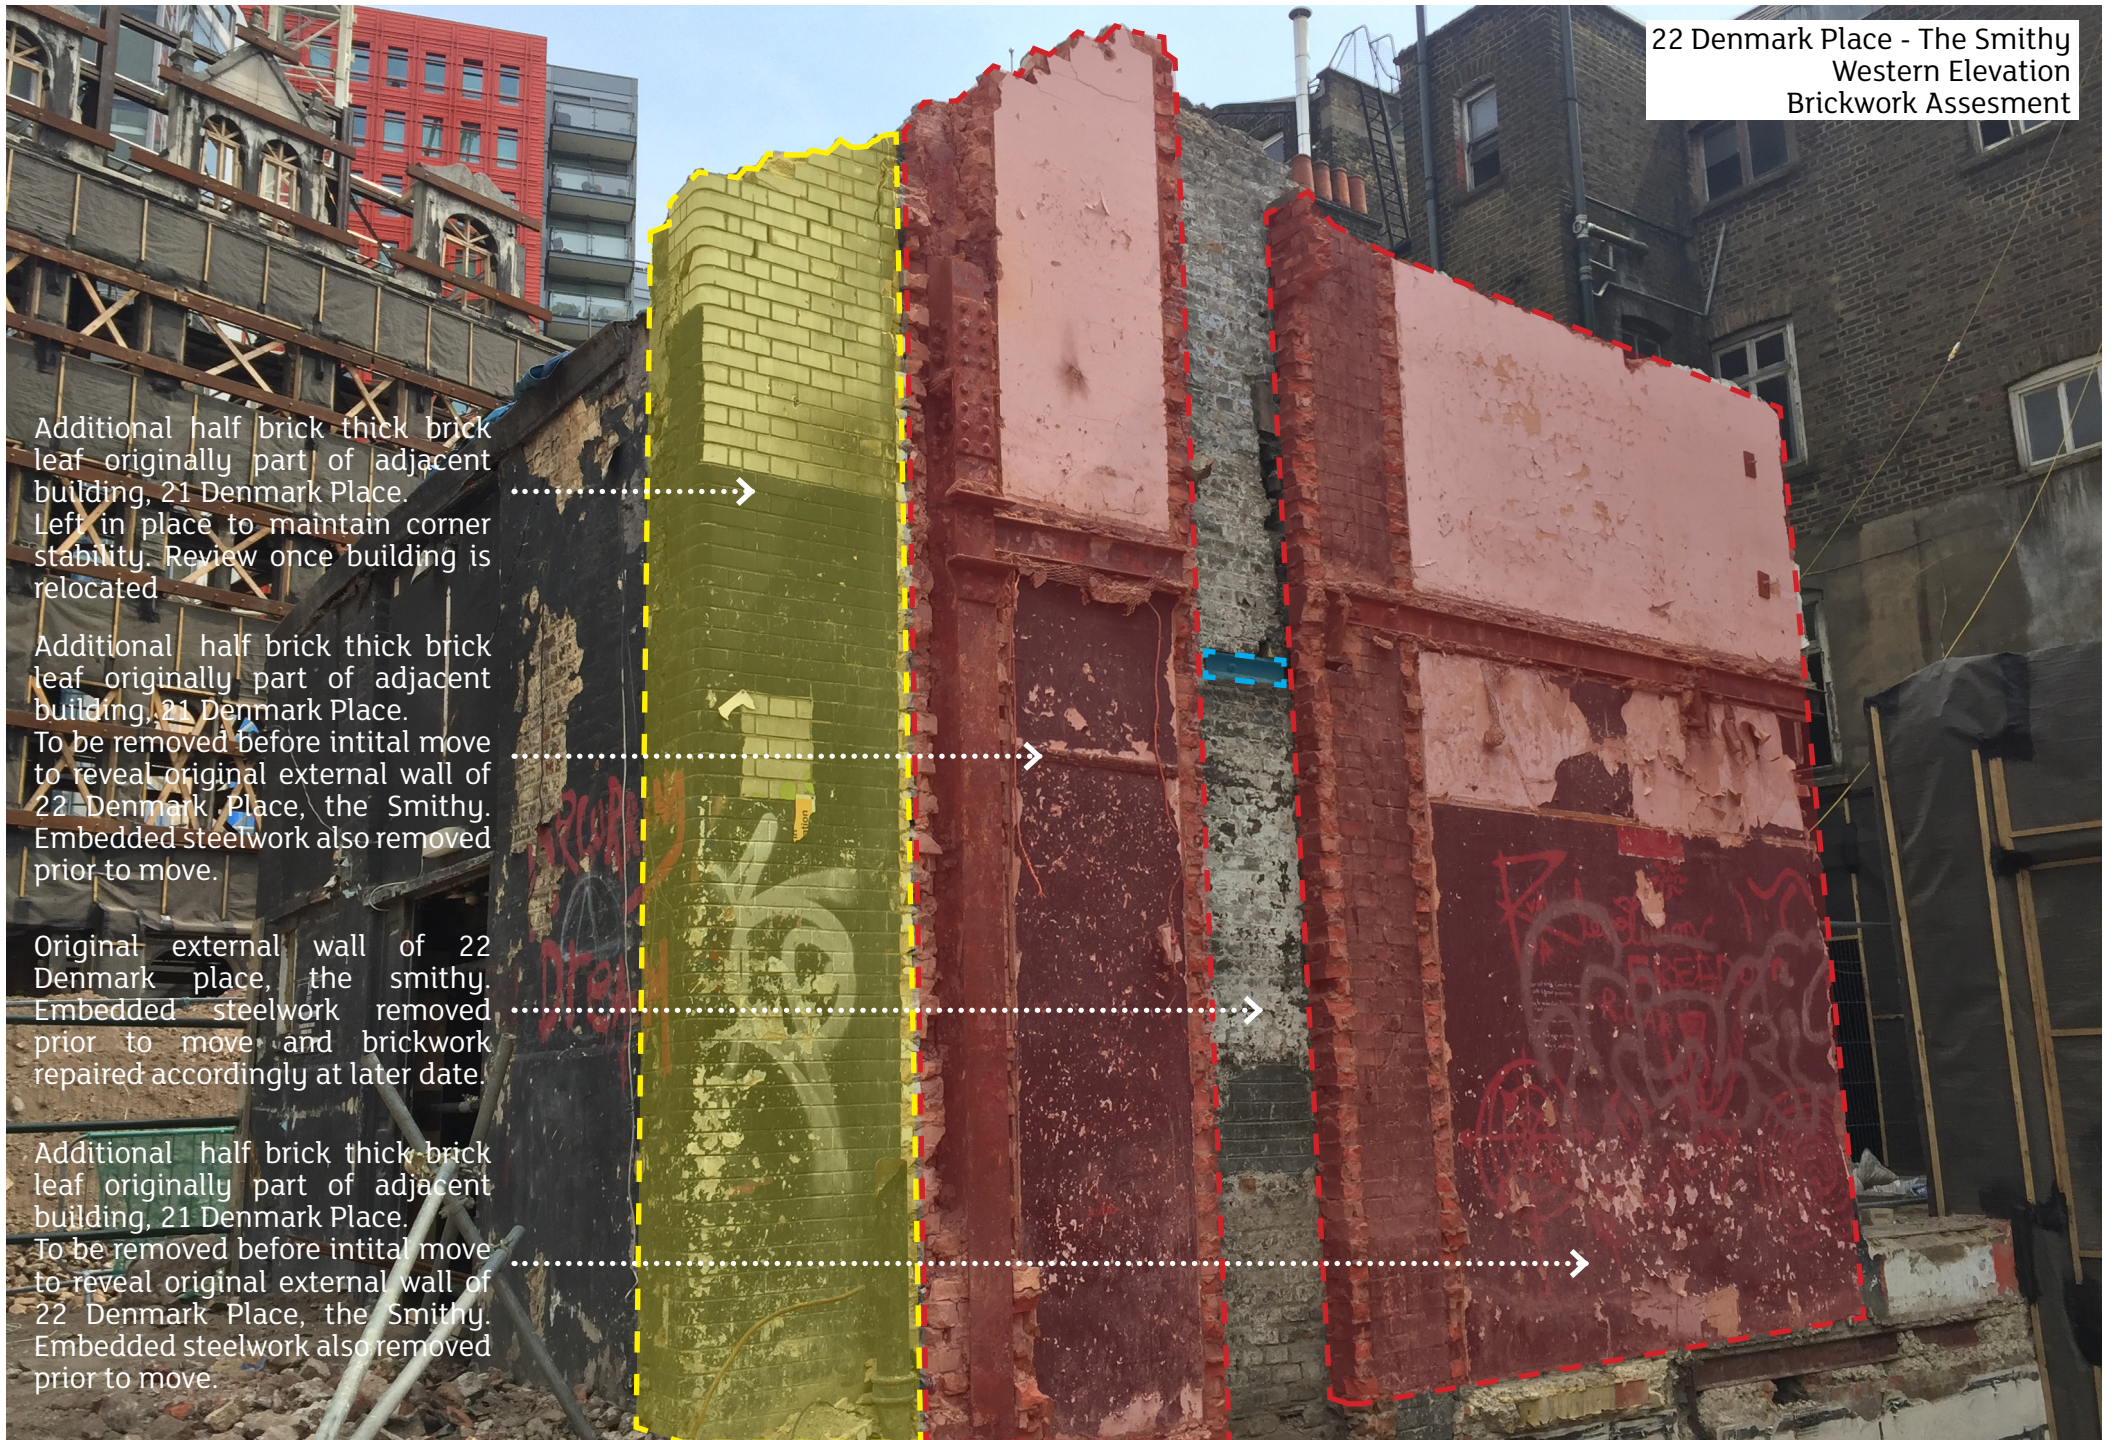

Brickwork from 23 Denamrk Place.
To be removed and replacement
brickwork to be toothed in to
reinstate original corner. To be
carried out a later date.

Existing hole in masonry to
be infilled with replacement
brickwork at later date.

Location of new opening in
southern wall of 22 Denmark Place.
Test area for future brick cleaning
to be carried out in this loaction
both externally and internally. To
be carried out a later date.

Brickwork from 23 Denamrk Place.
To be removed and replacement
brickwork to be toothed in to
reinstate original corner. To be
carried out a later date.

