


All dimensions to be checked onsite.
DO NOT SCALE THIS DRAWING


NOTES

© Copyright CHARLES BRICE LTD


This confidential drawing and the copyright is the property of Charles Brice Ltd and shall remain the property of Charles Brice Ltd. It is not to be reproduced, copied or disseminated to any third party without the written consent of Charles Brice Ltd.

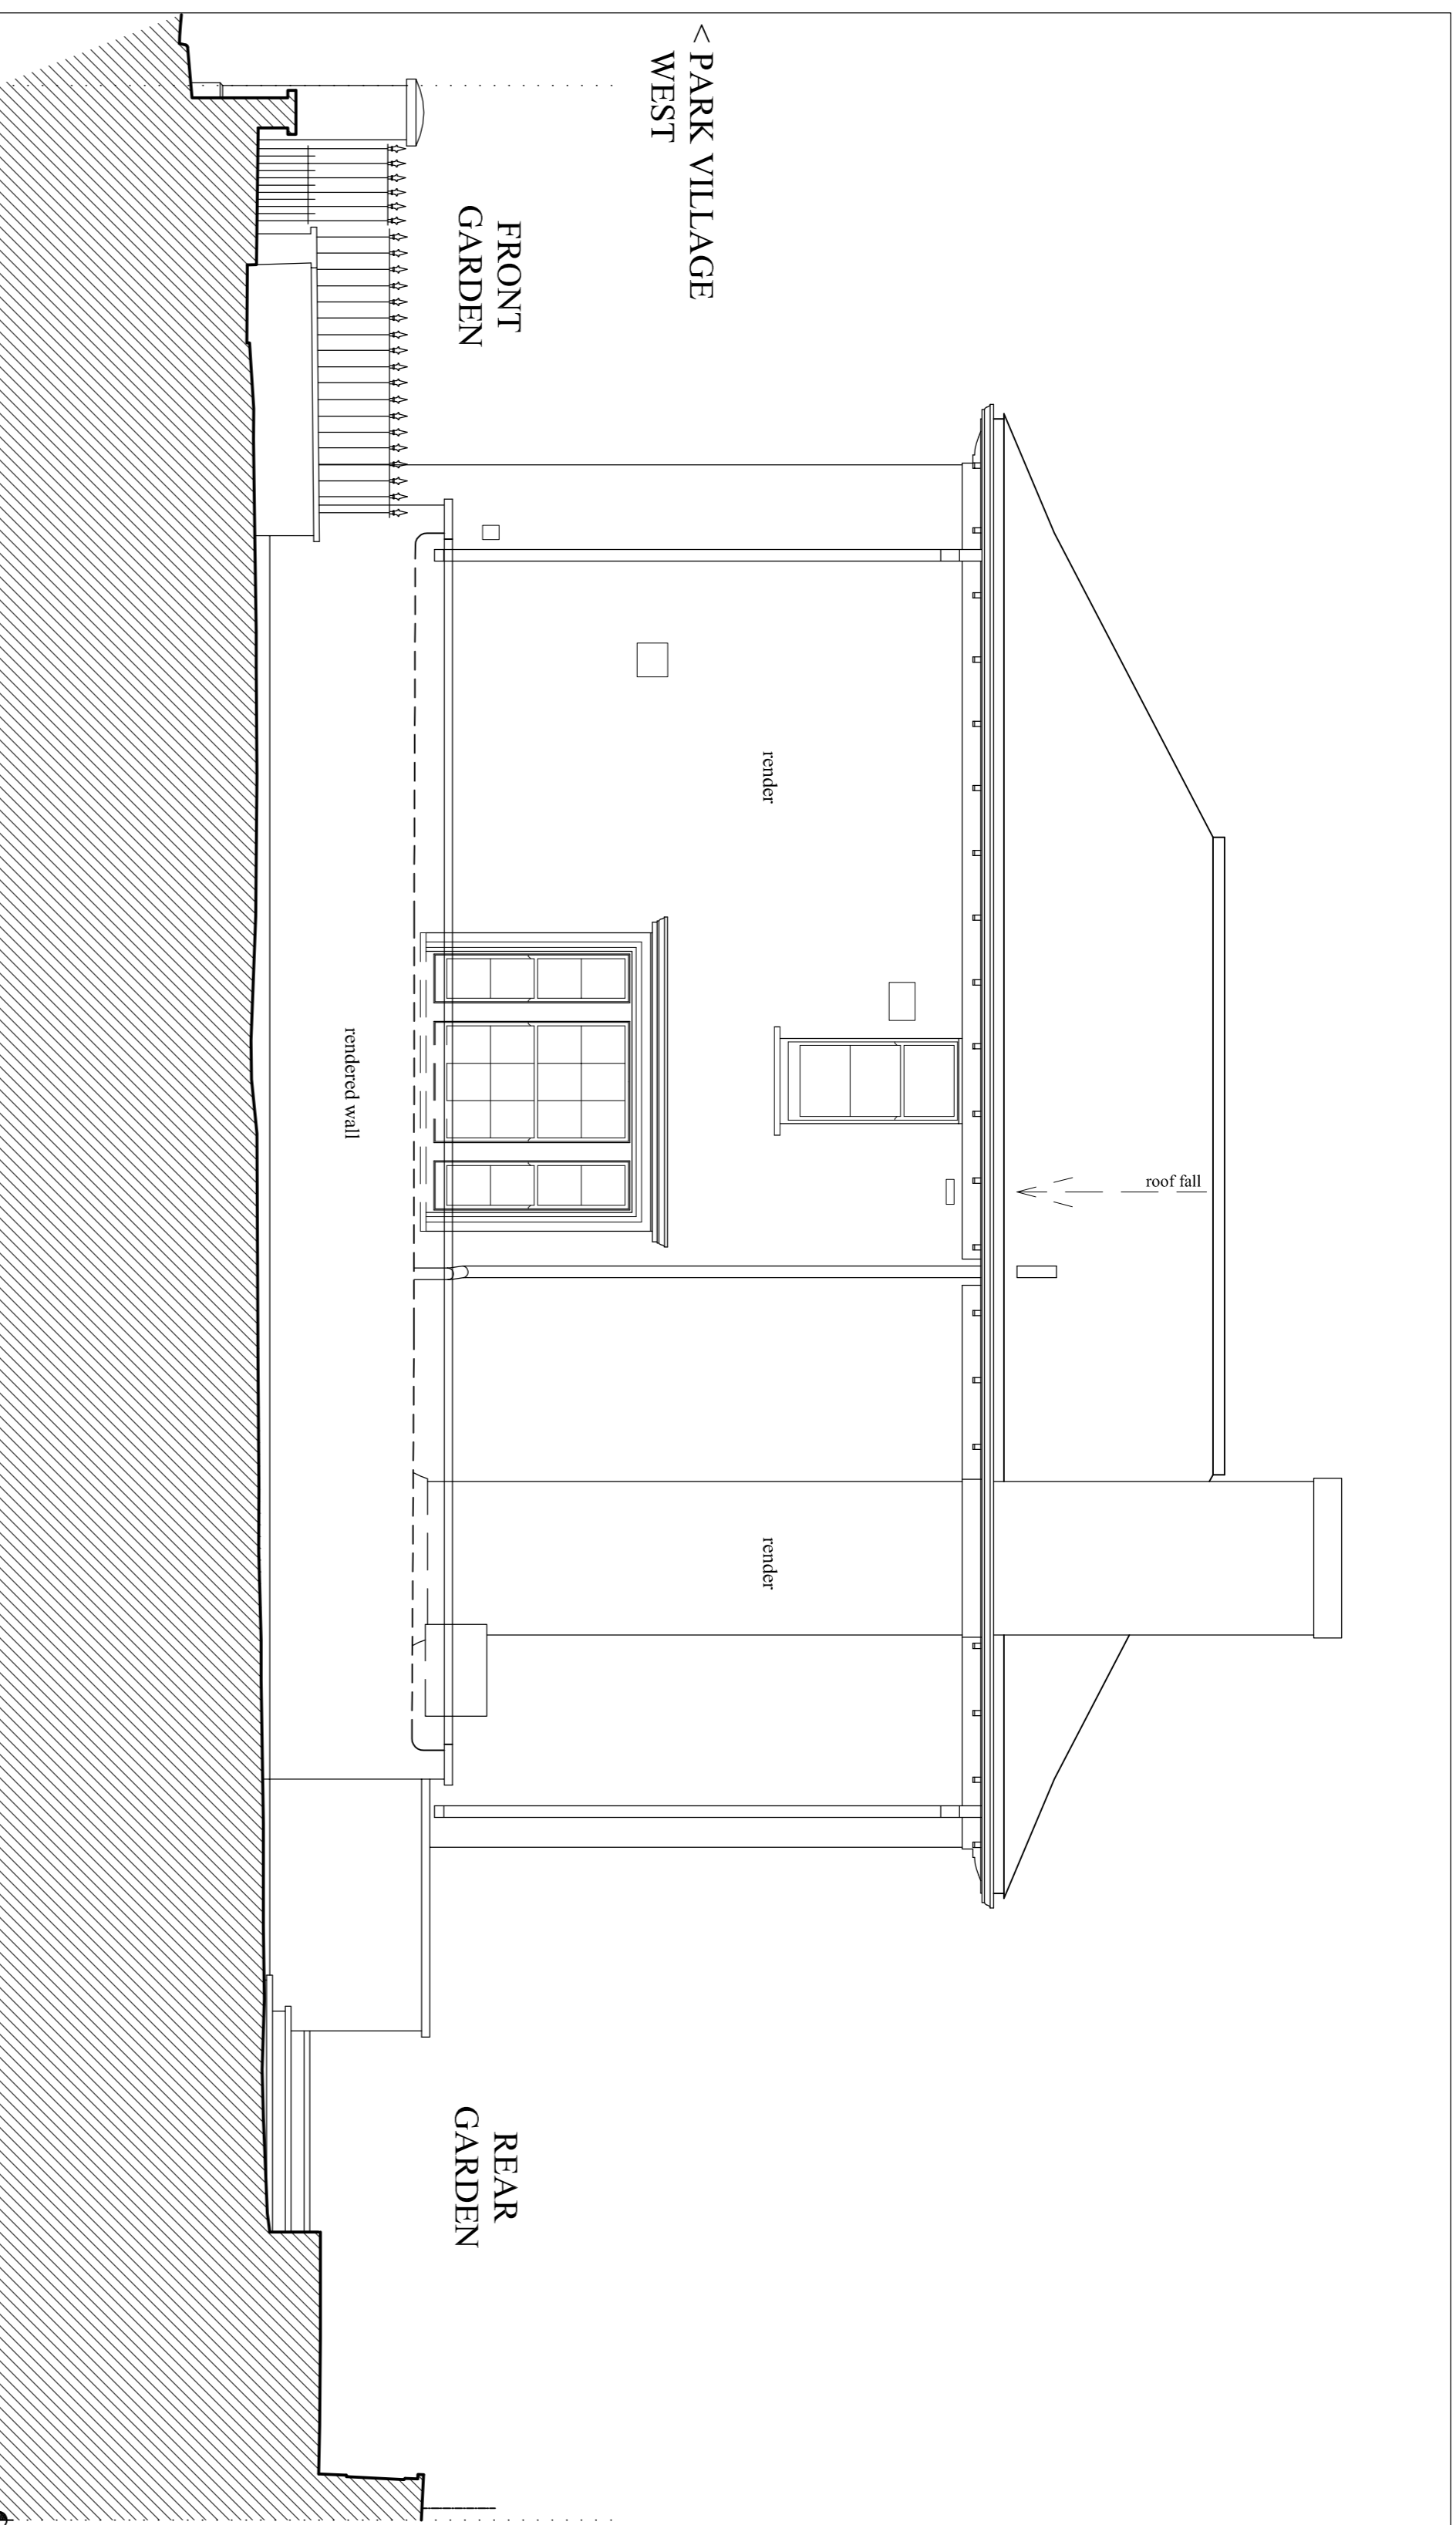

ELEVATION (side) 03 - As Existing

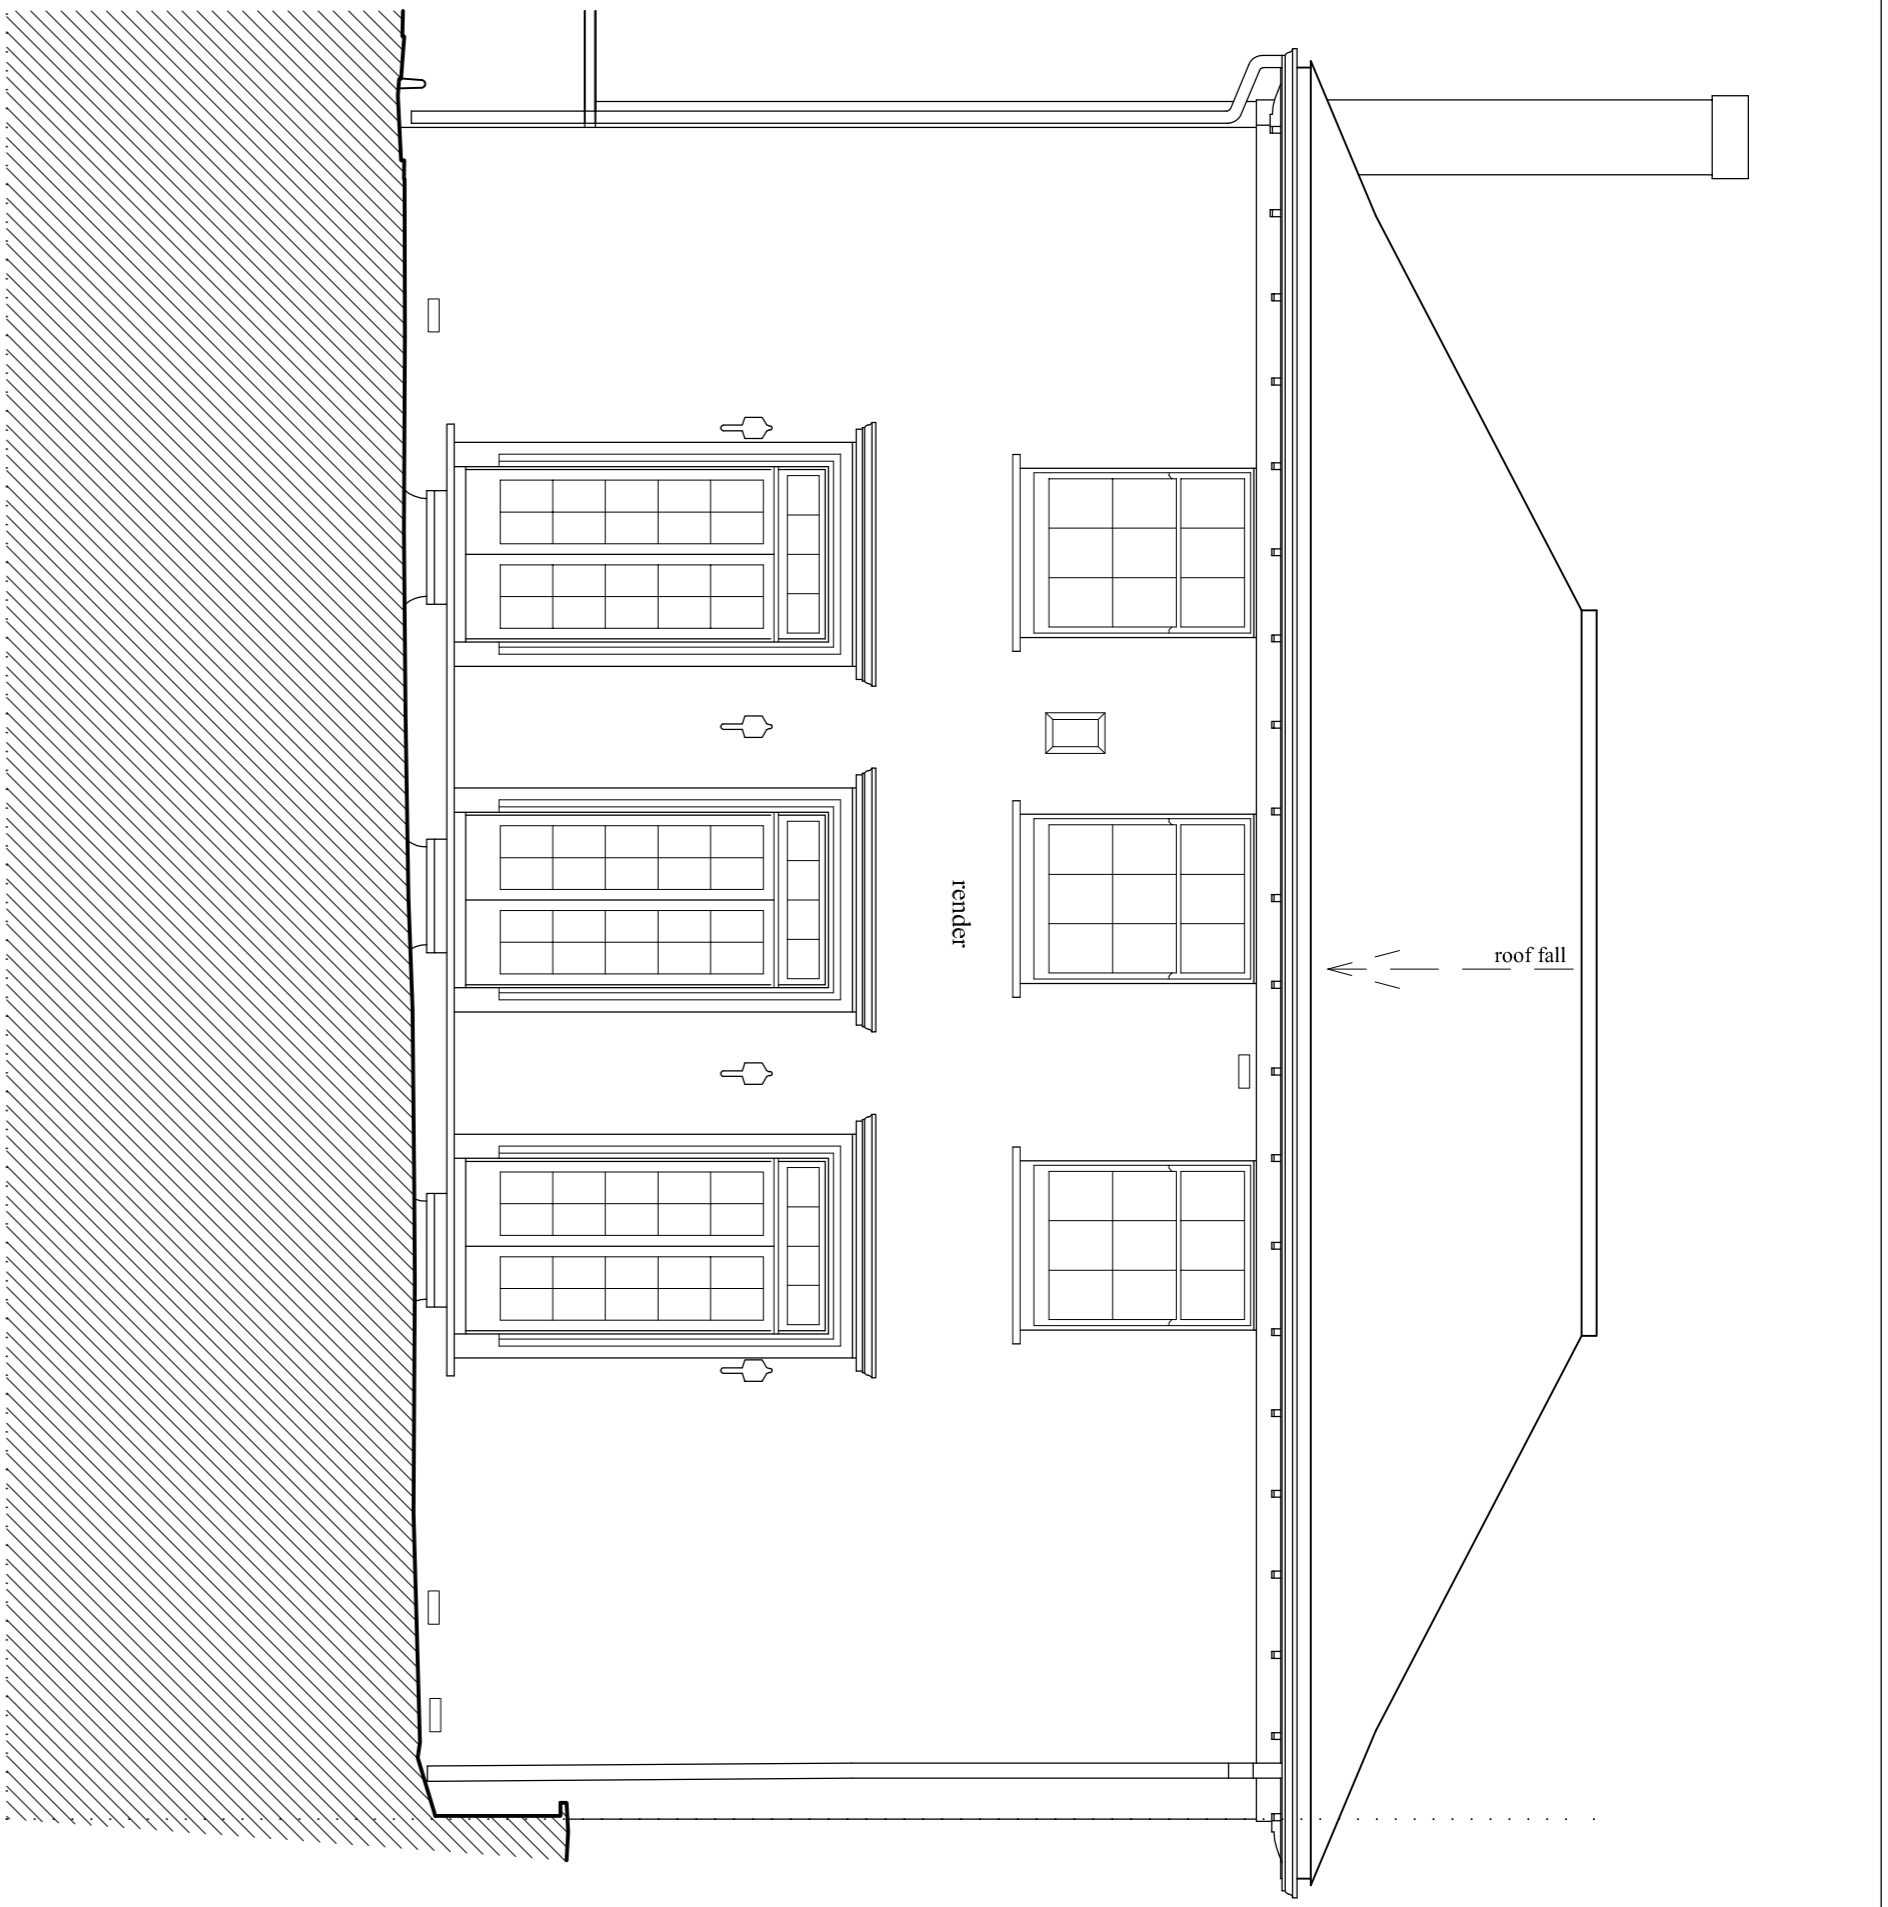


ELEVATION (rear) 04 - As Existing

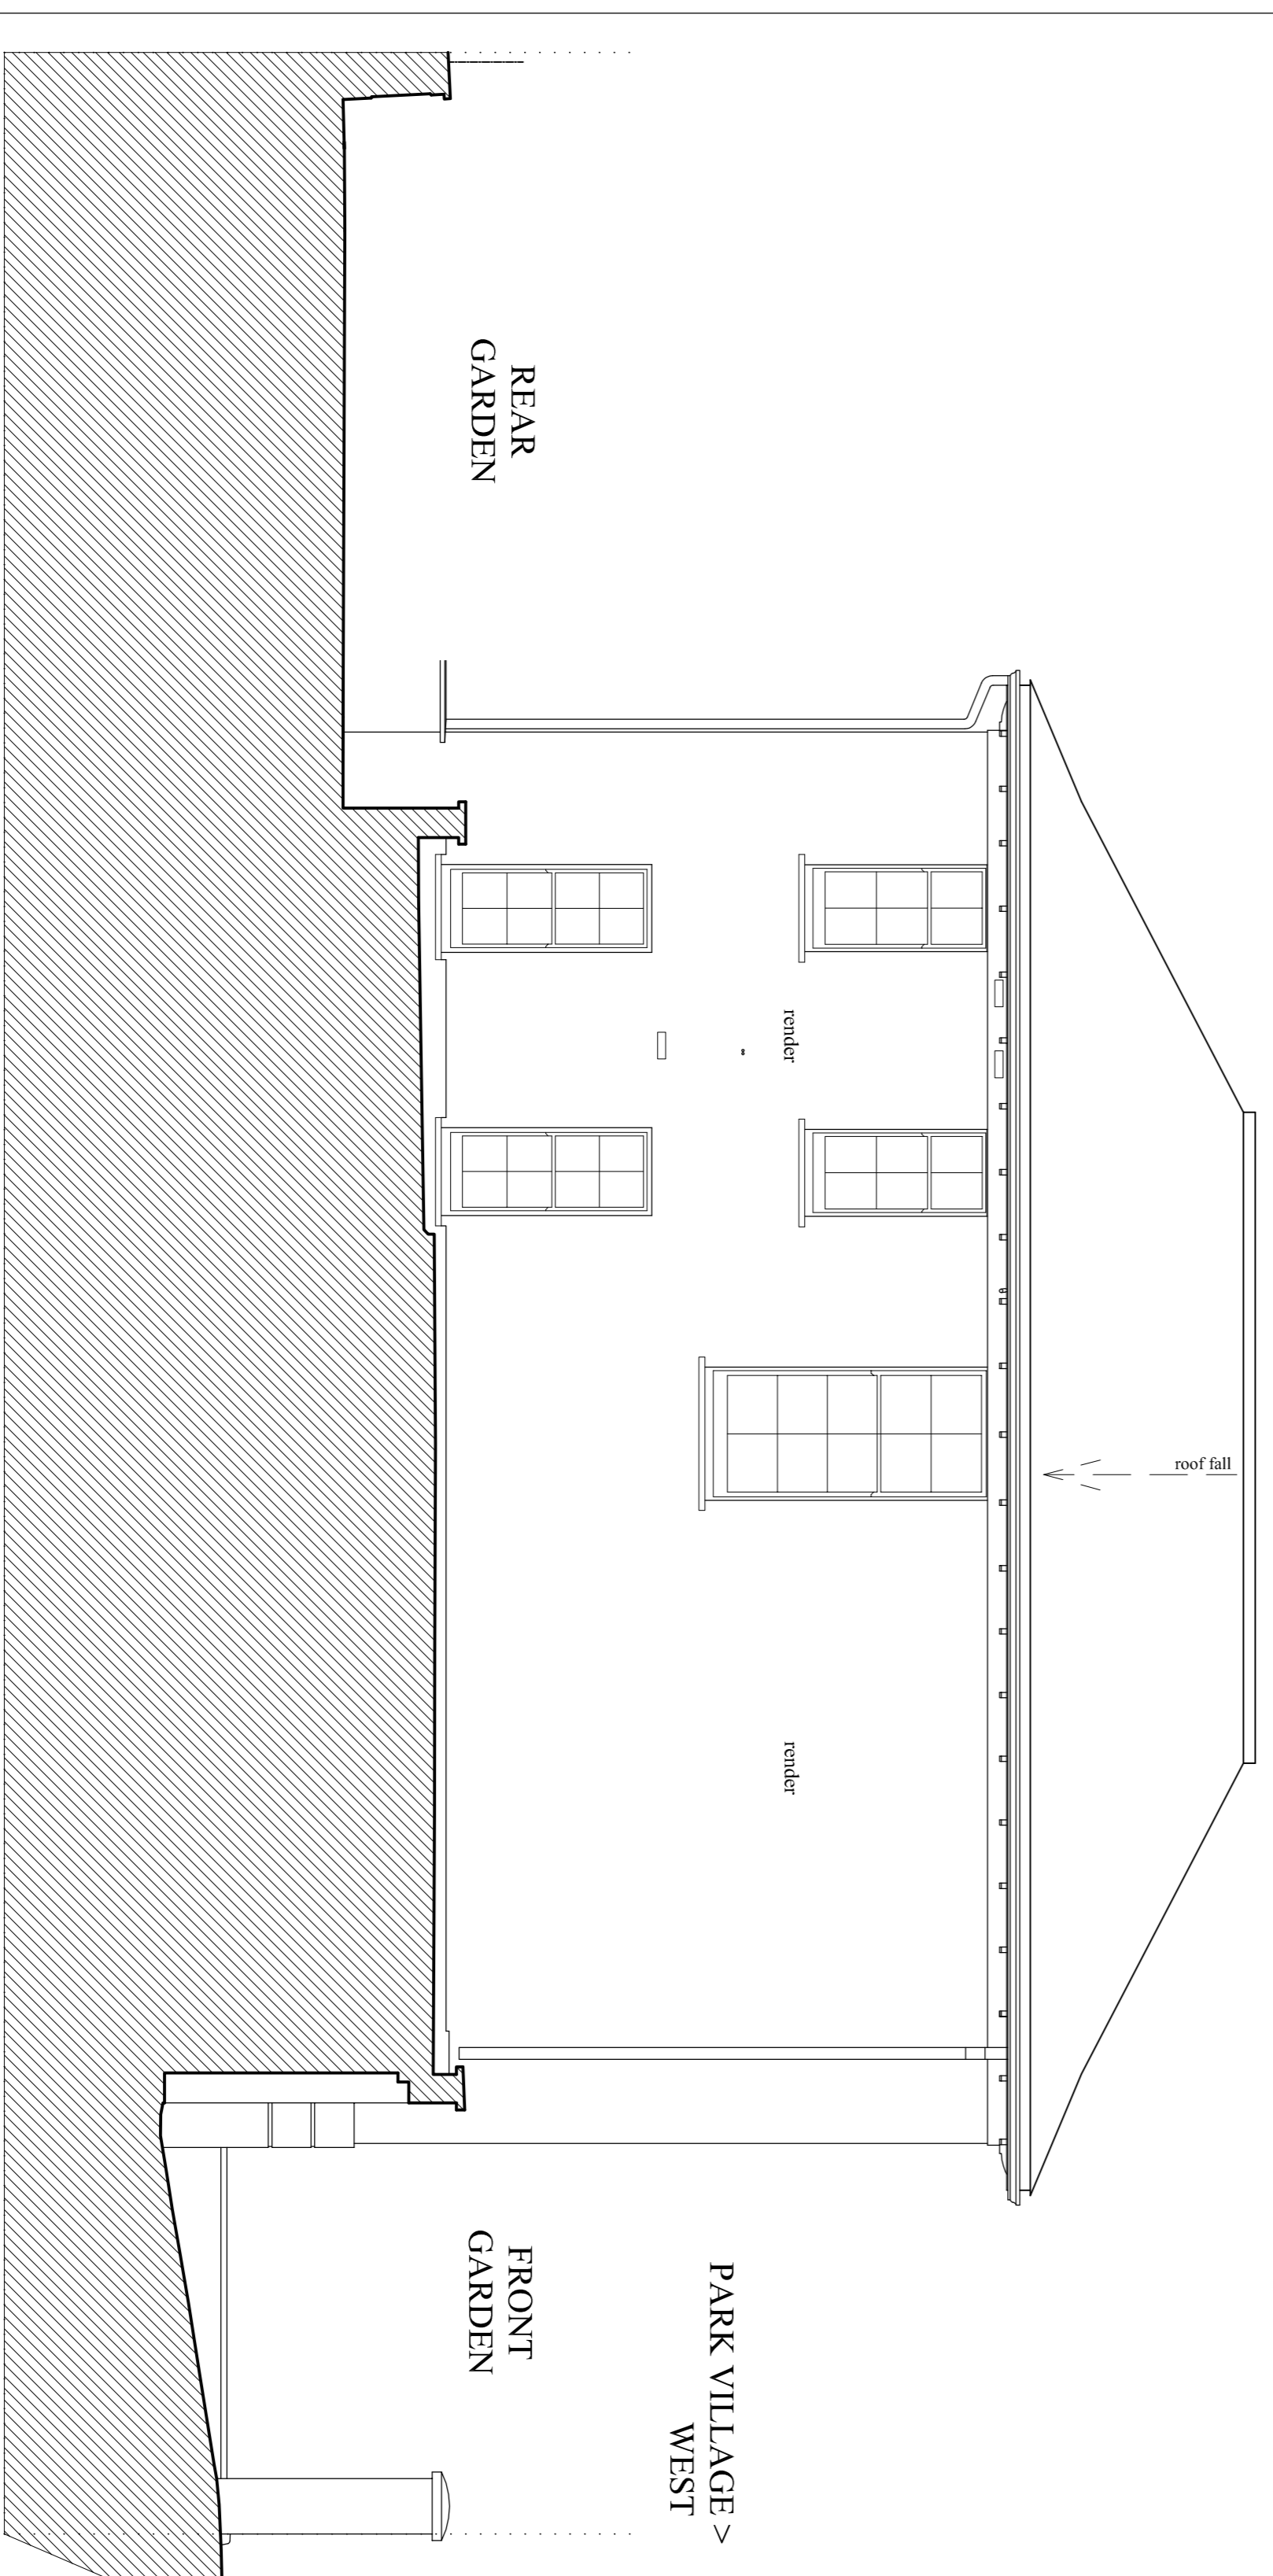

ELEVATION 05 (side) - As Existing

REVISIONS	

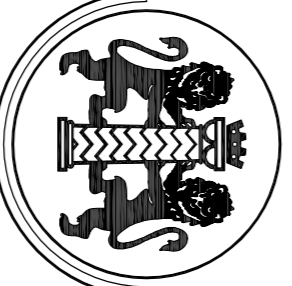

CHARLES BRICE LTD
95 YORK STREET
MARYLEBONE
LONDON W1H 4QG
Tel. 020 7491 1932 Fax. 020 7491 1952
Email: office@charlesbrice.co.uk
www.charlesbrice.co.uk

Title Elevations 03, 04 & 05 - As Existing

Project 15 Park Village West London NW1 4AE

Client Mr & Mrs Gurbanov

Scale	Date	Drawn By
1:50@A1	Mar 2016	db
Job Number	Drawing Number	Revision
885	EX06	*