


All dimensions to be checked onsite.
DO NOT SCALE THIS DRAWING

NOTES



© Copyright CHARLES BRICE LTD

This confidential drawing and the copyright in the property of Charles Brice Ltd is hereby acknowledged and no part of it is to be disclosed to any third party without the written consent of Charles Brice Ltd.

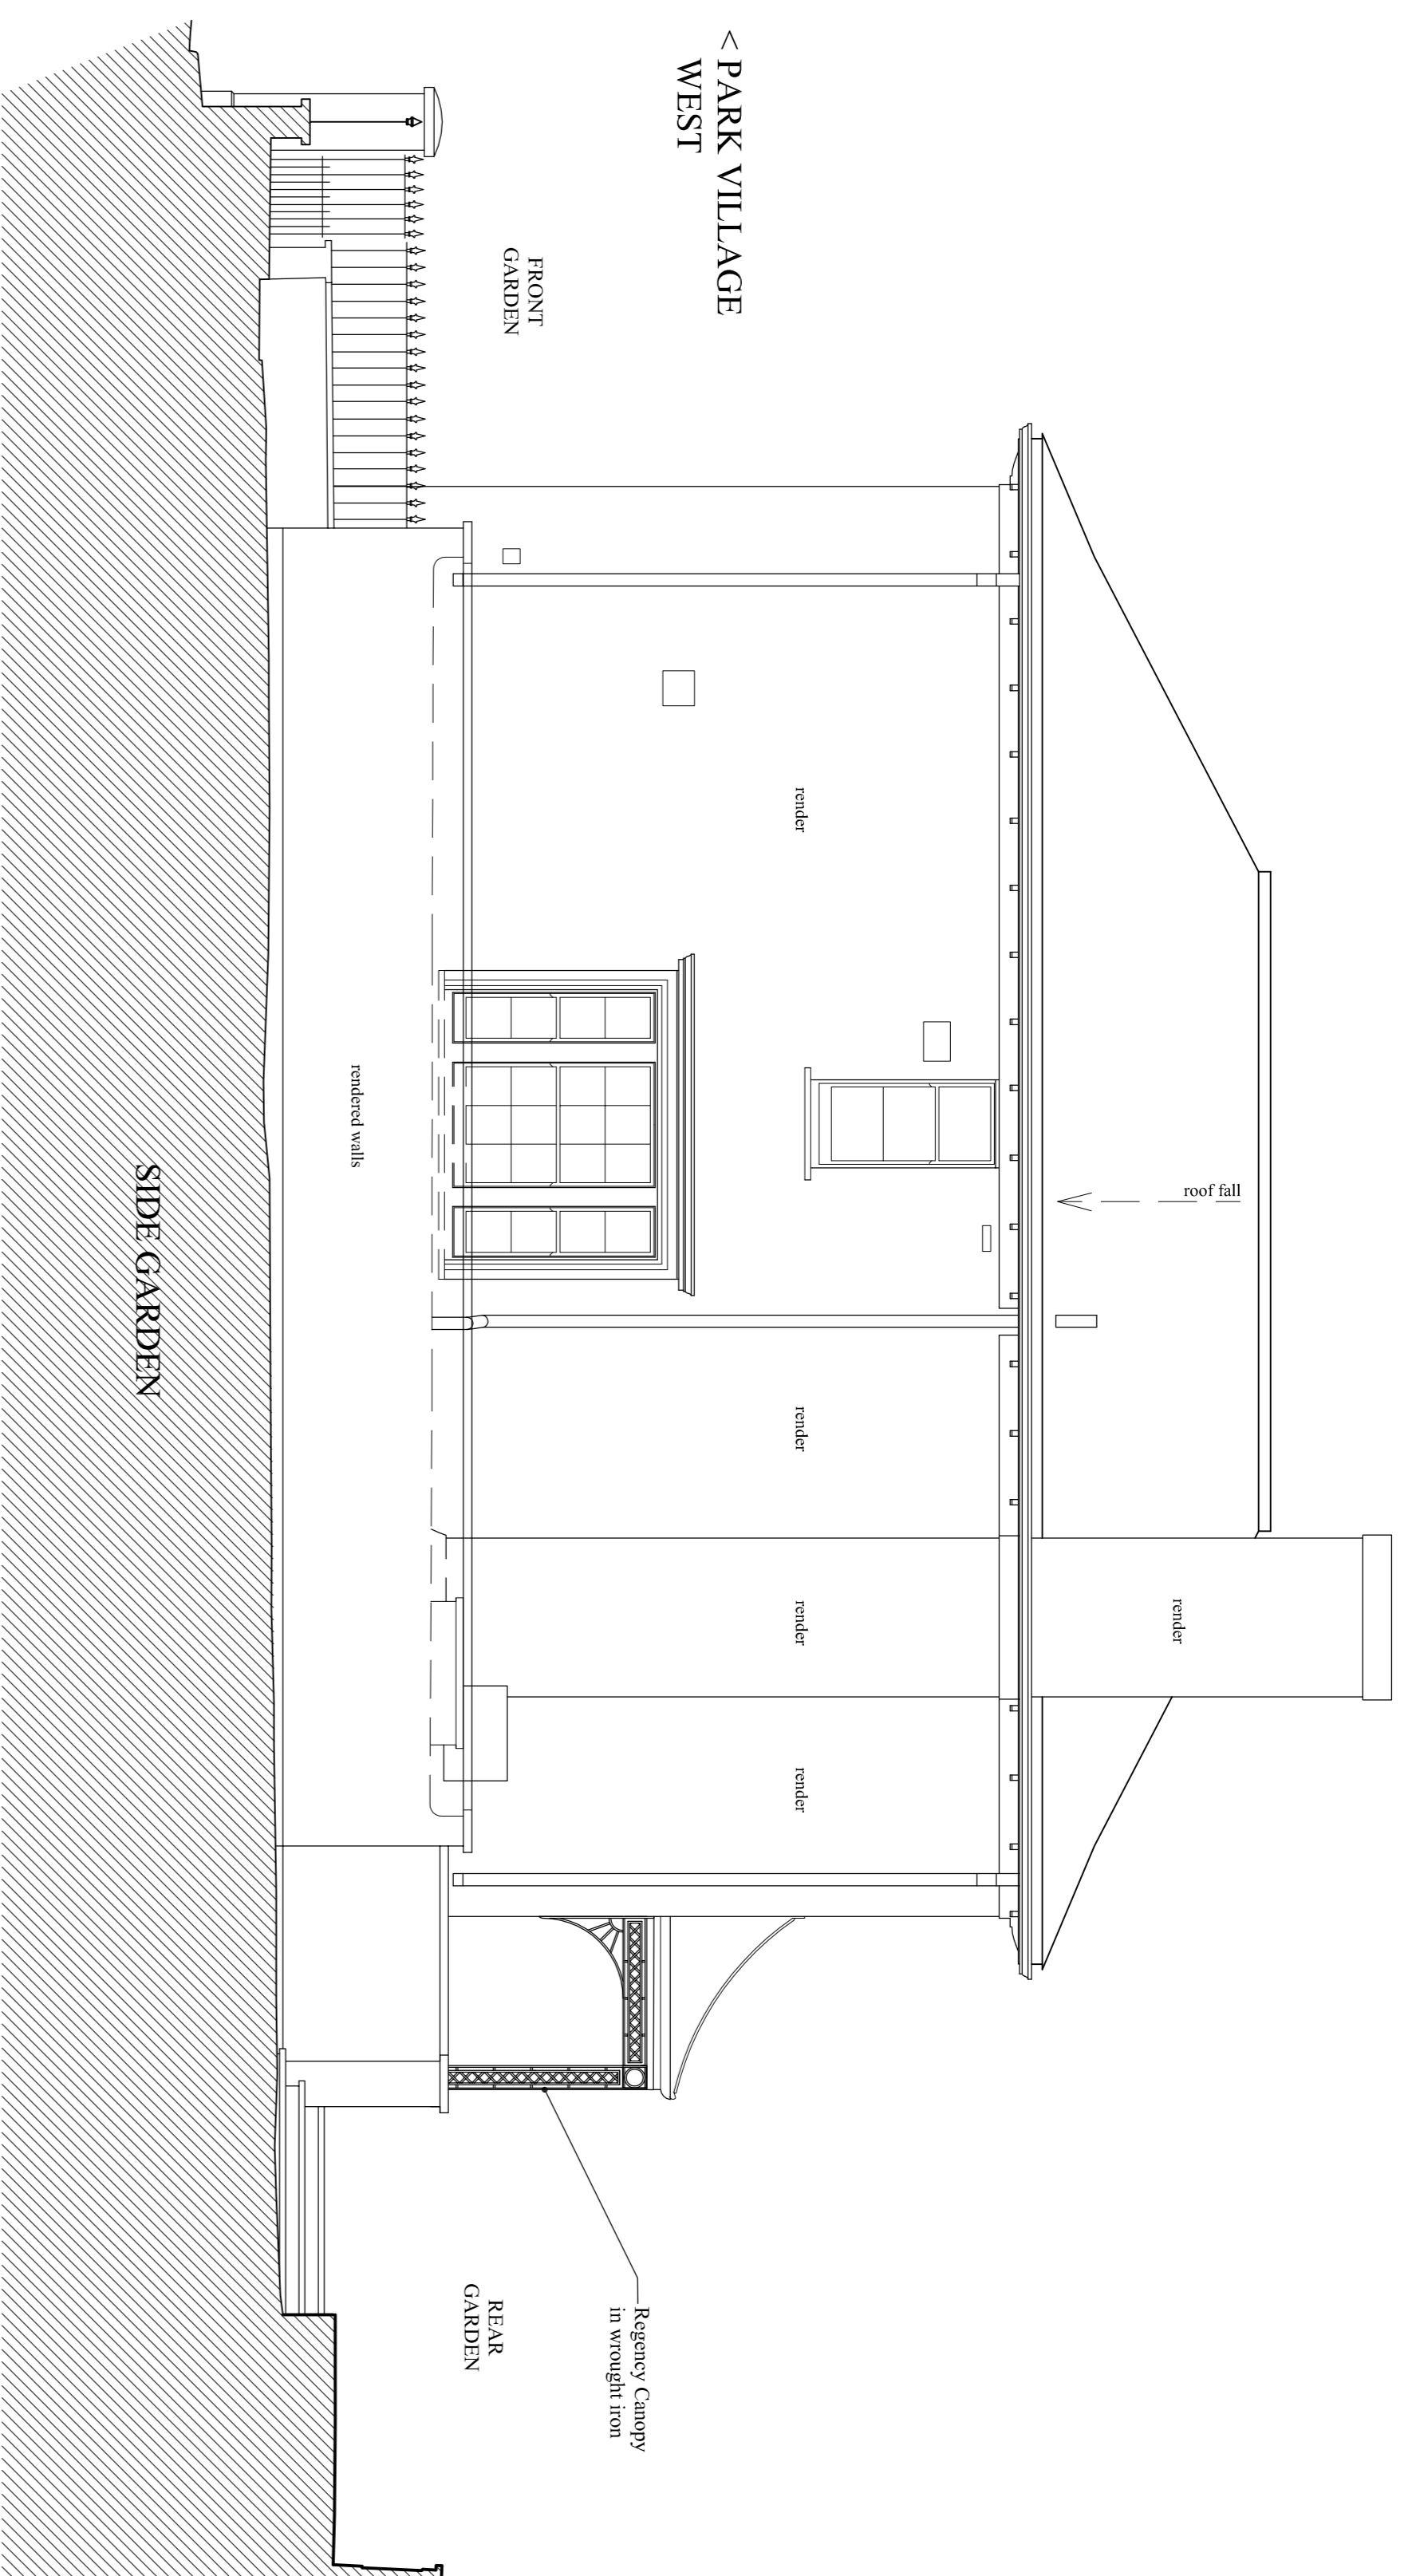

ELEVATION 03 (side) - As Proposed

ELEVATION 04 (rear) - As Proposed

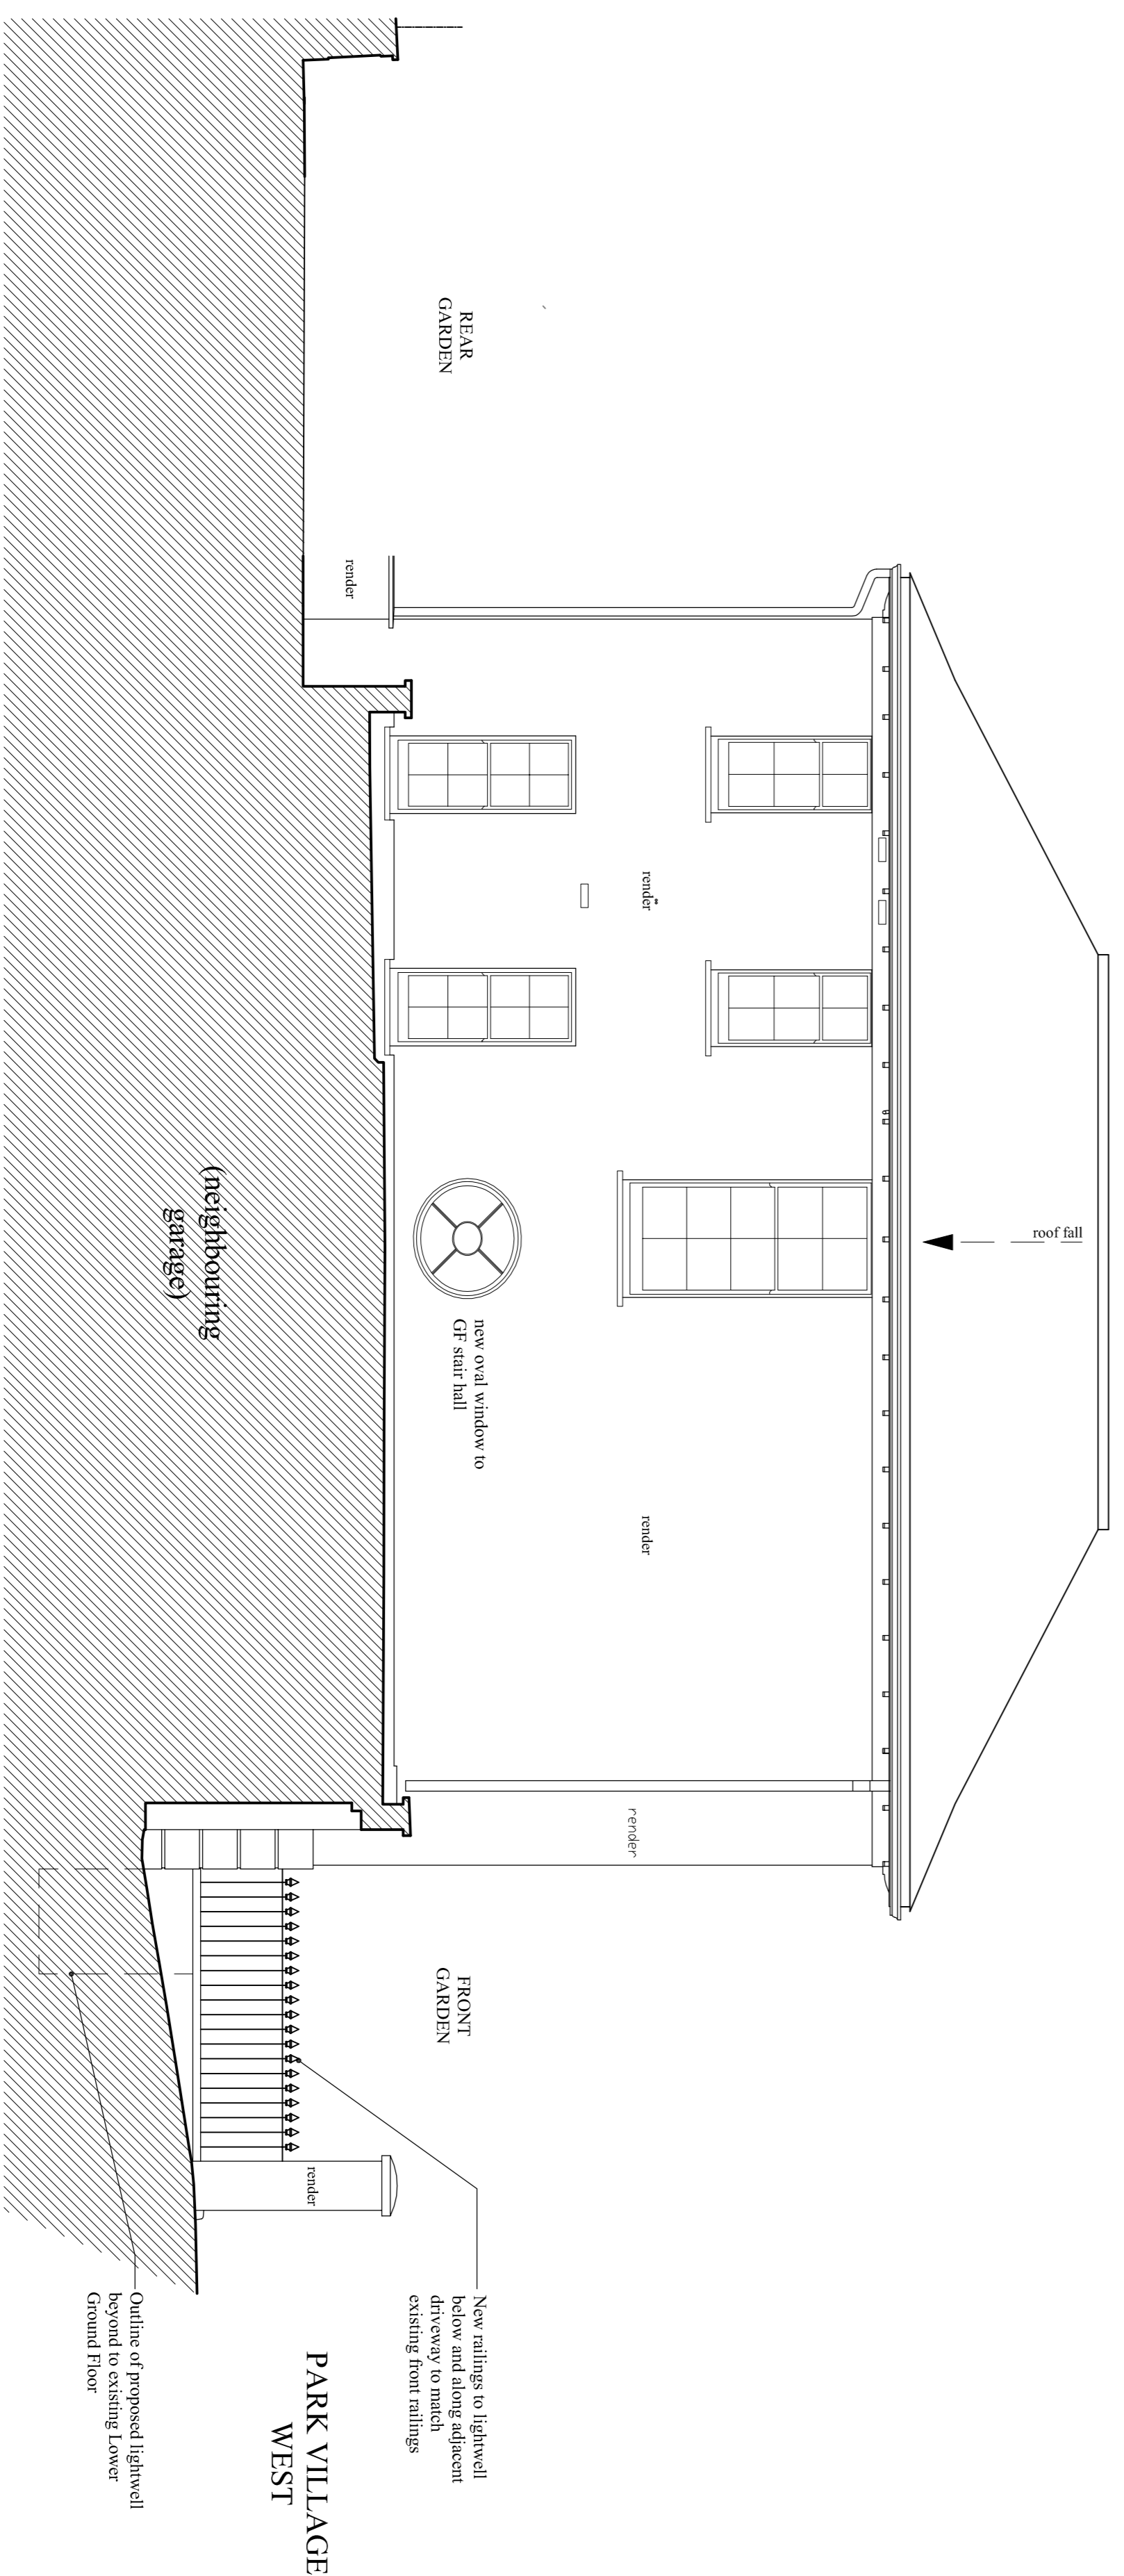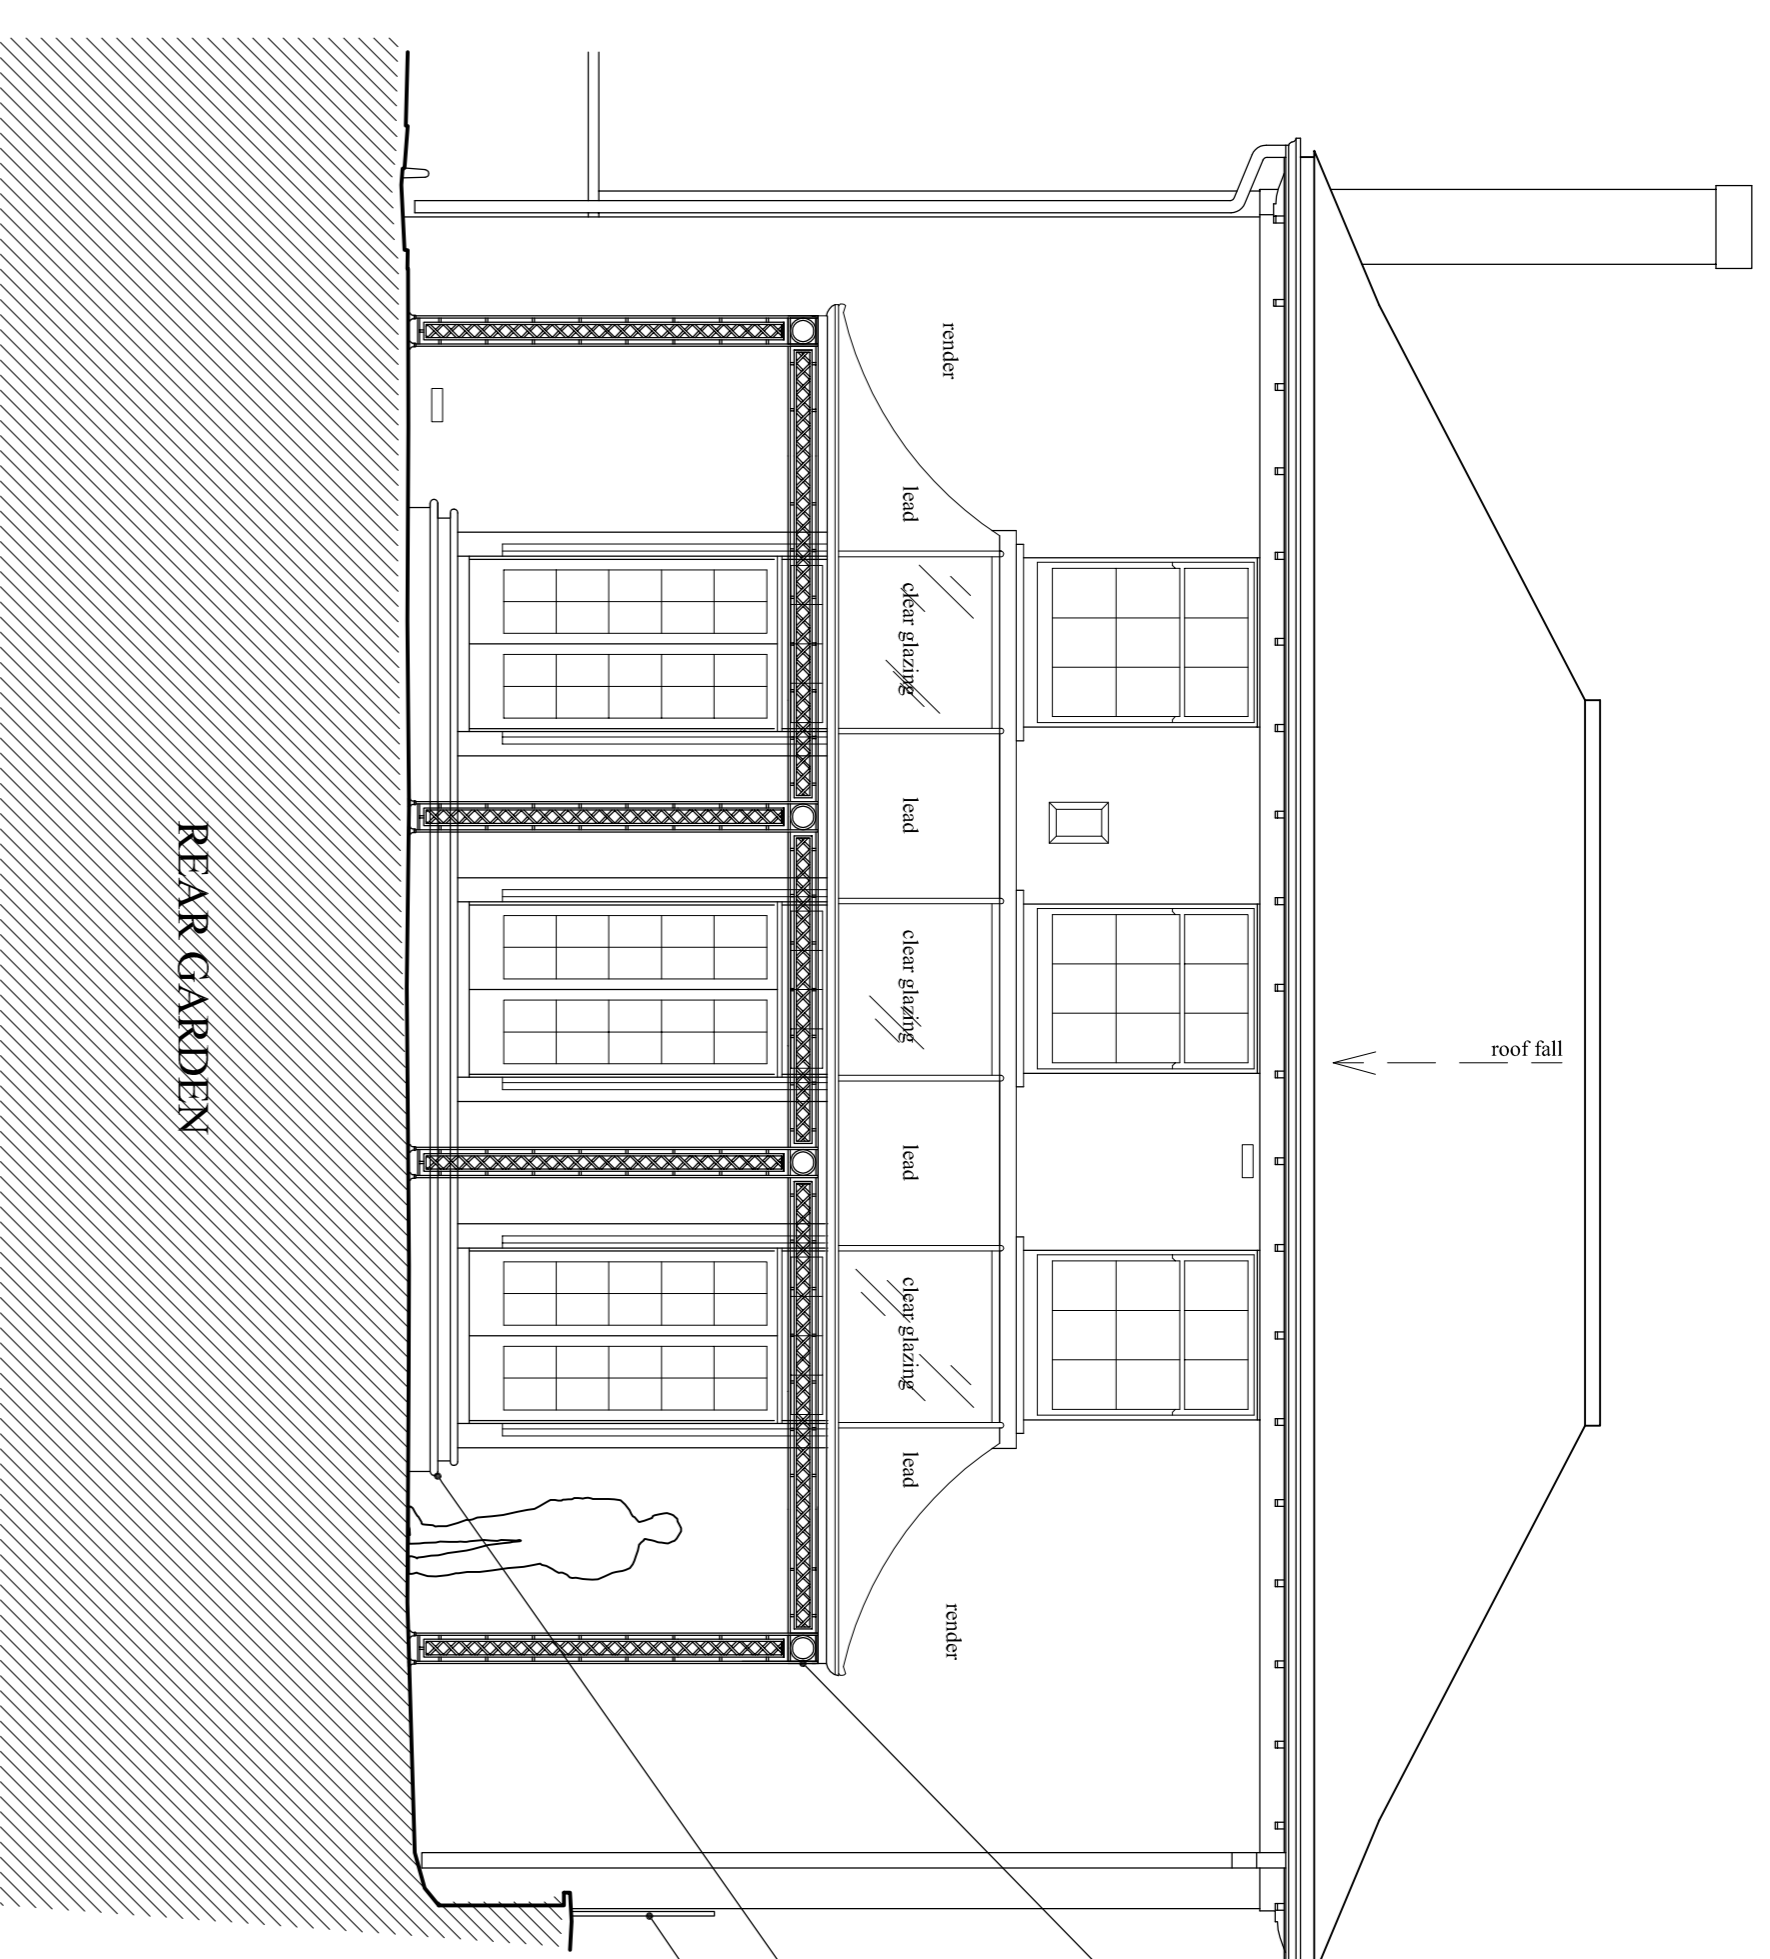

ELEVATION 05 (side) - As Proposed

PLANNING	
A	Regency-style canopy added
REVISIONS	
A	Regency-style canopy added
	25.05.16



CHARLES BRICE LTD
95 YORK STREET
MARKLEBONE
LONDON W1H 4QG
Tel: 020 7491 1932 Fax: 020 7491 1952
Email: office@charlesbrice.co.uk
www.charlesbrice.co.uk

Title Elevations 03, 04 & 05
- As Proposed

Project 15 Park Village West
London NW1 4AE

Client Mr & Mrs Gurbanov

Scale	Date	Drawn By
1:50@A1	Mar 2016	db
Job Number	Drawing Number	Revision
885	PL06	A