


All dimensions to be checked onsite.
DO NOT SCALE THIS DRAWING




NOTES

© Copyright CHARLES BRICE LTD

This confidential drawing and the copyright is the property of Charles Brice Ltd and is neither to be copied in any way nor disclosed to any third party without the written consent of Charles Brice Ltd.

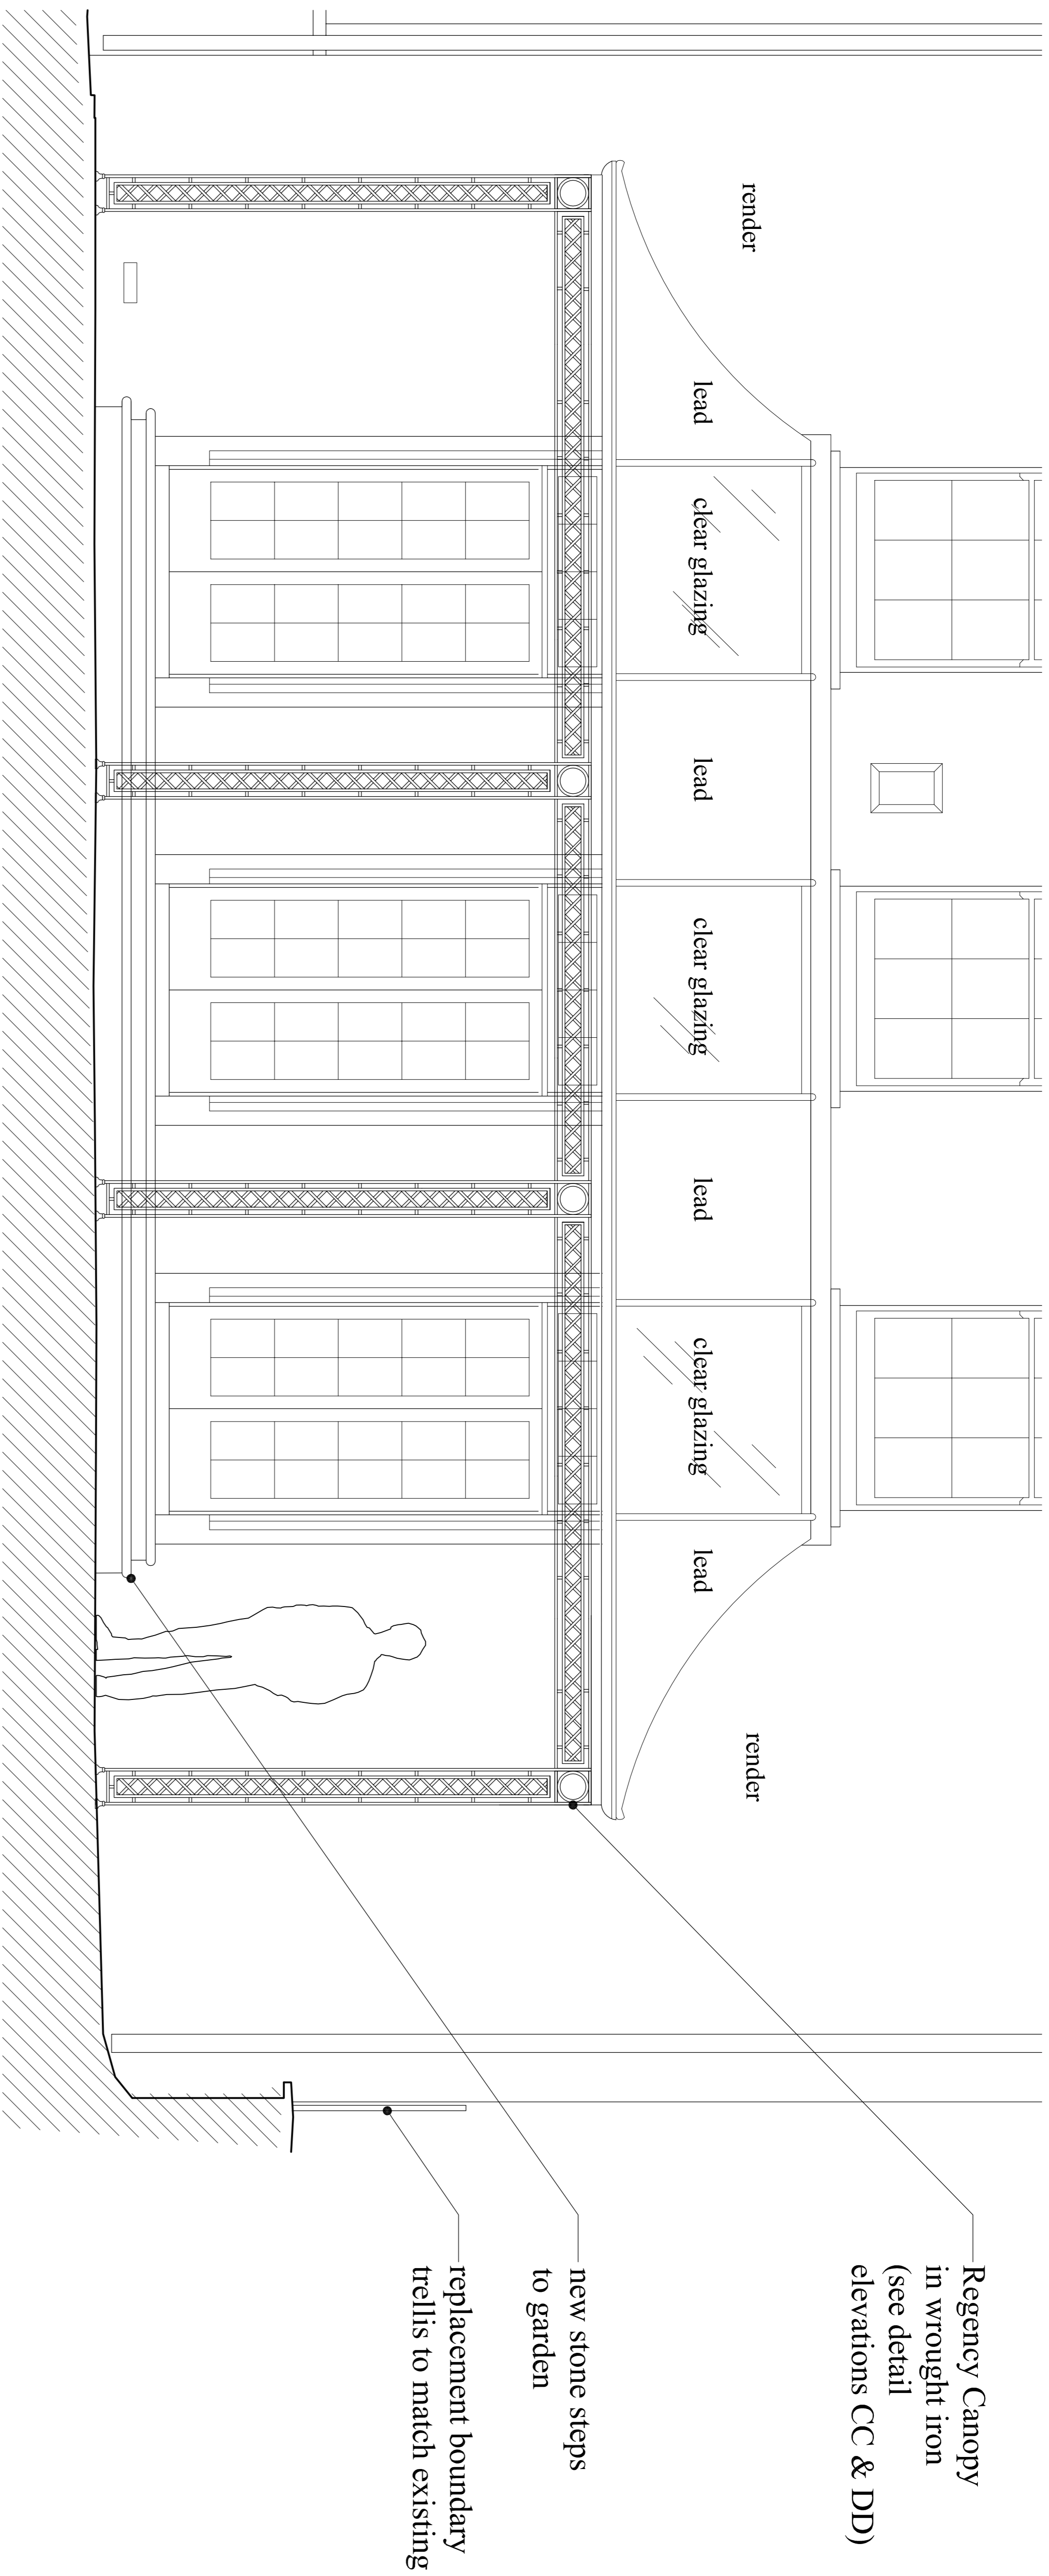

ELEVATION CC - As Proposed (scale 1:20)
Wrought iron fretwork frame with lead roof and glazed elements

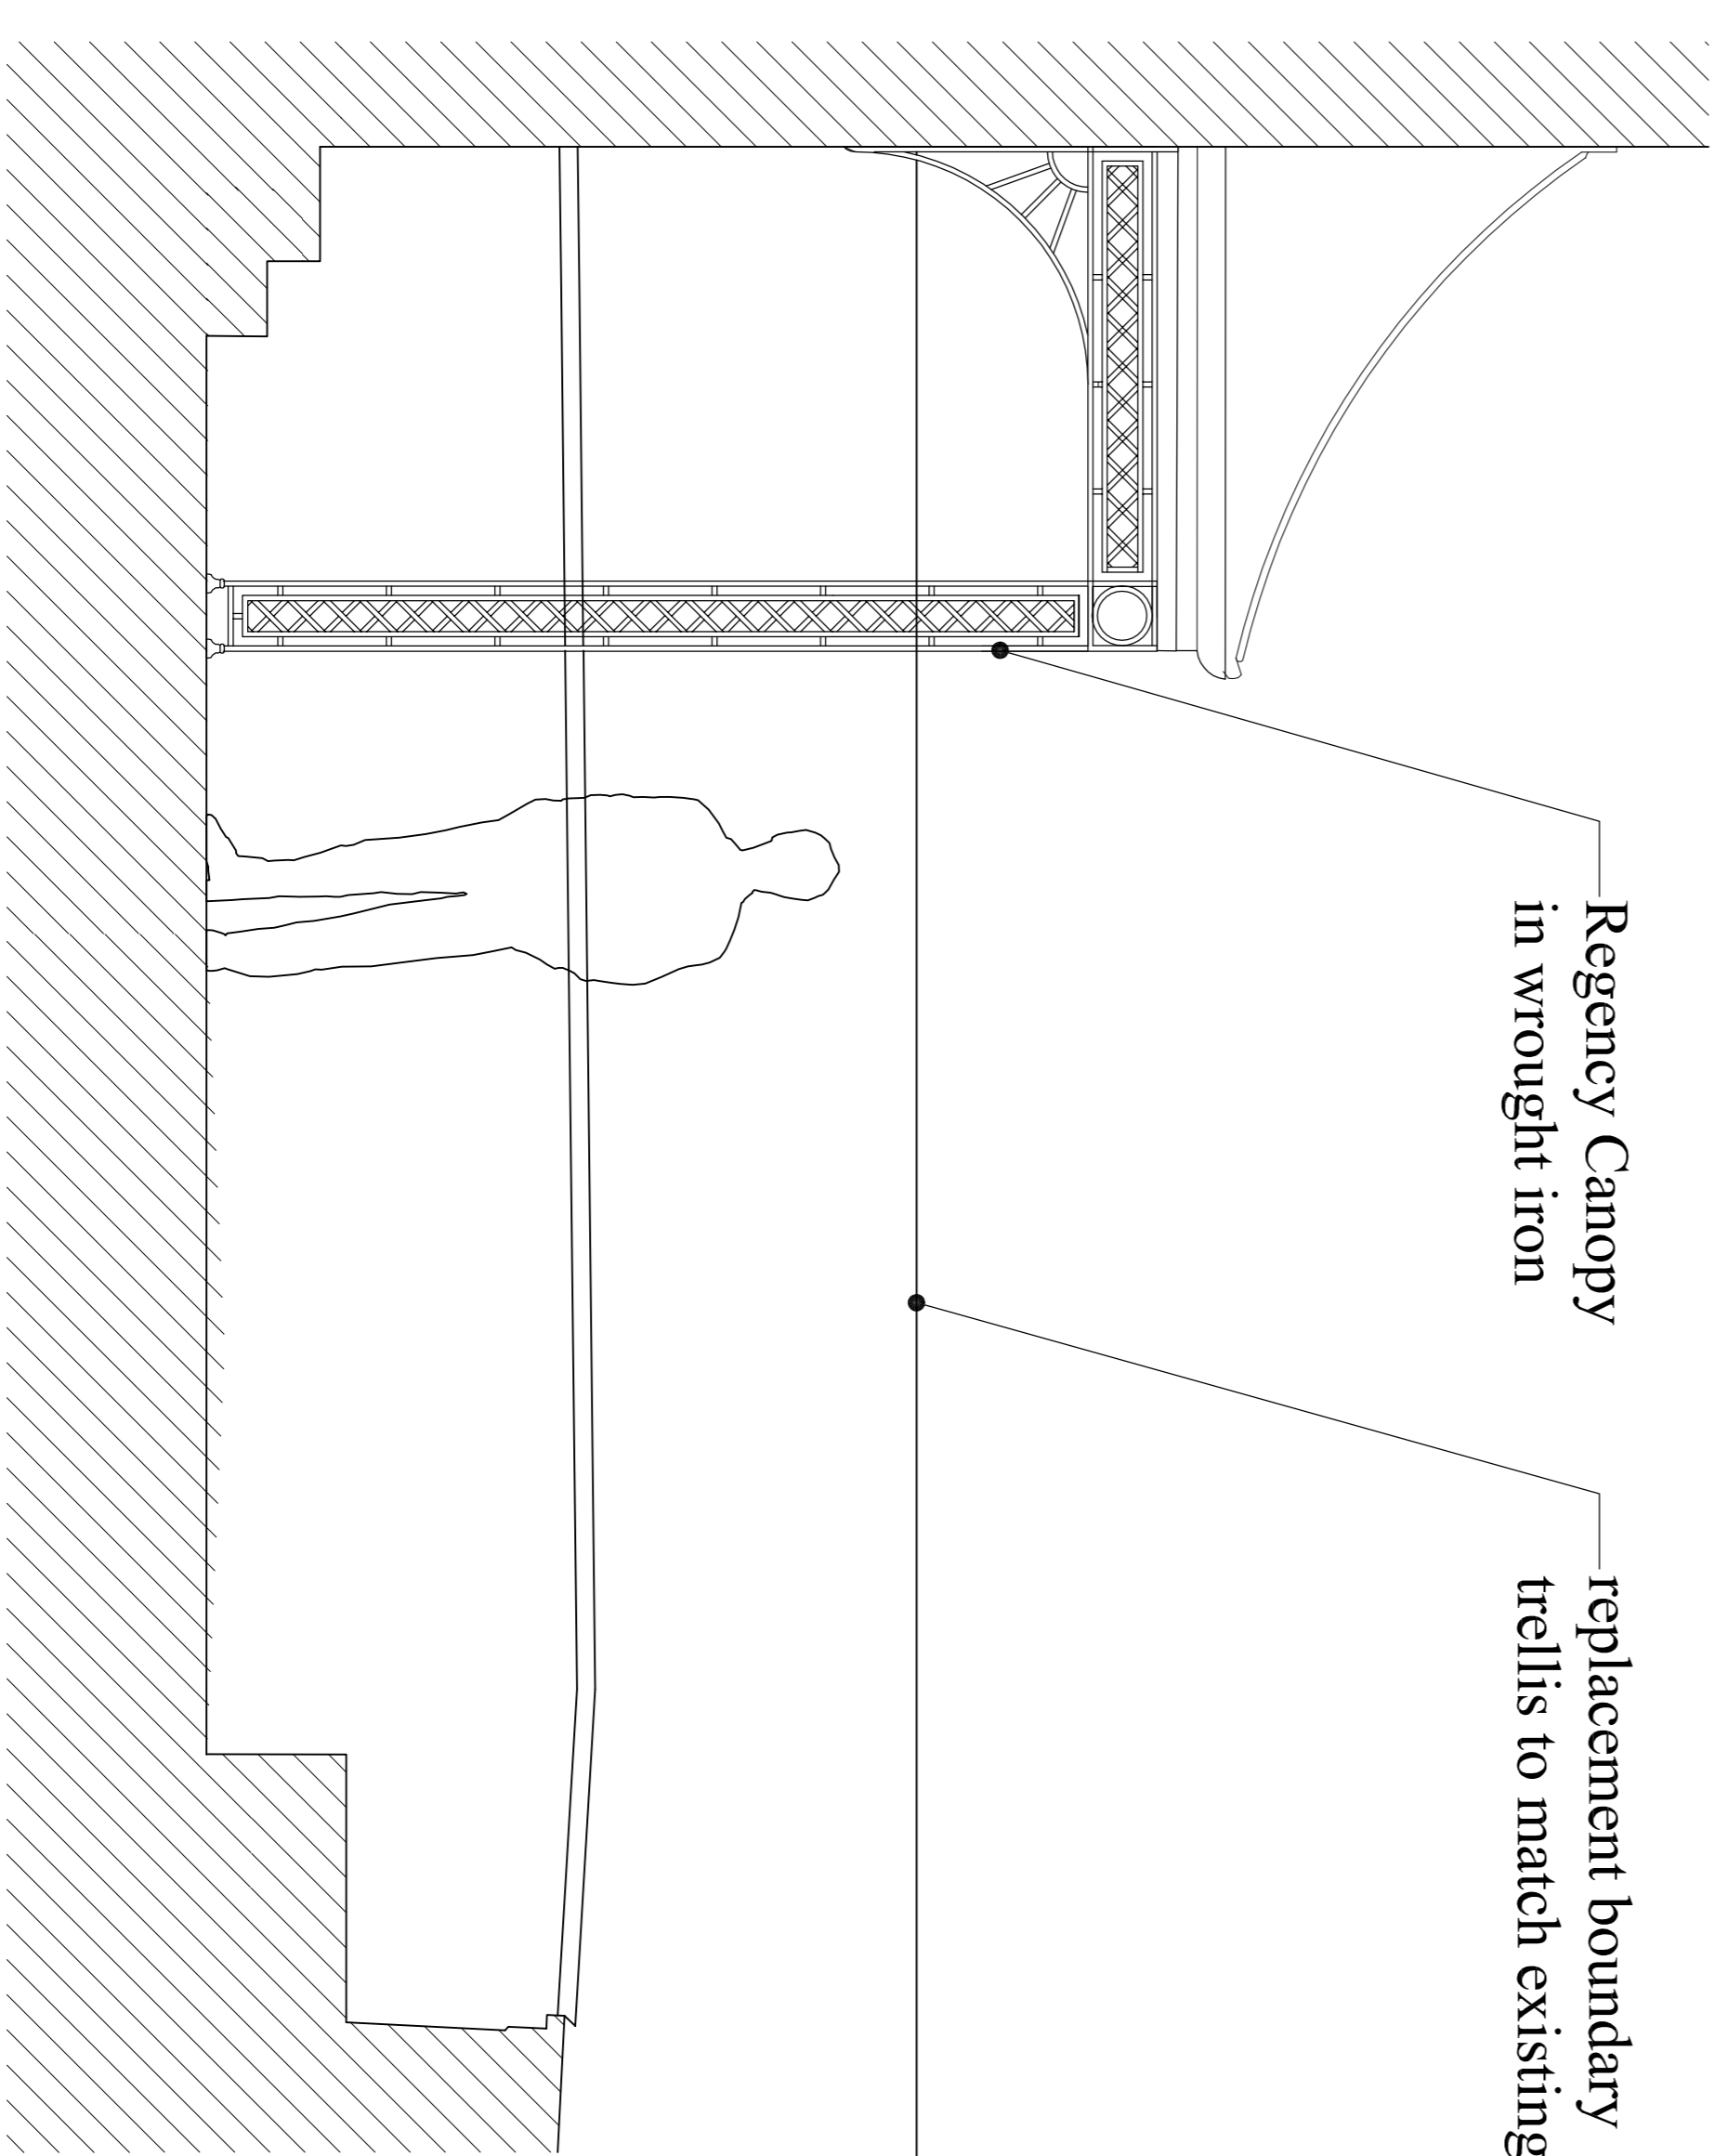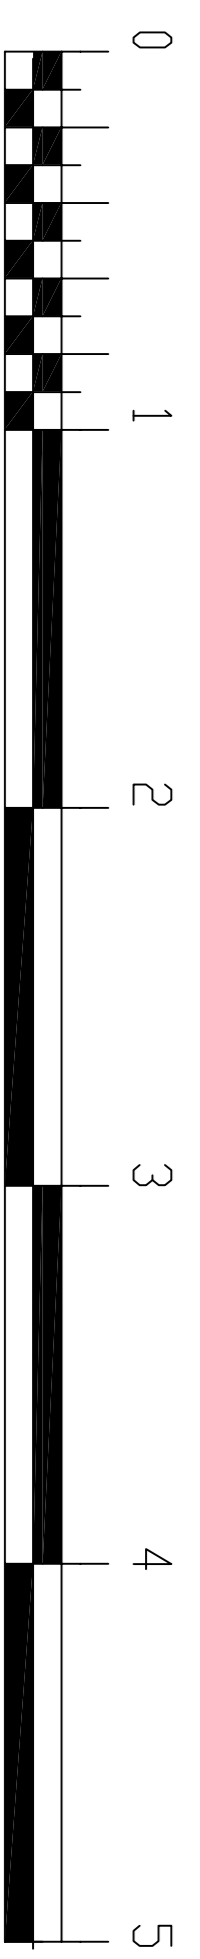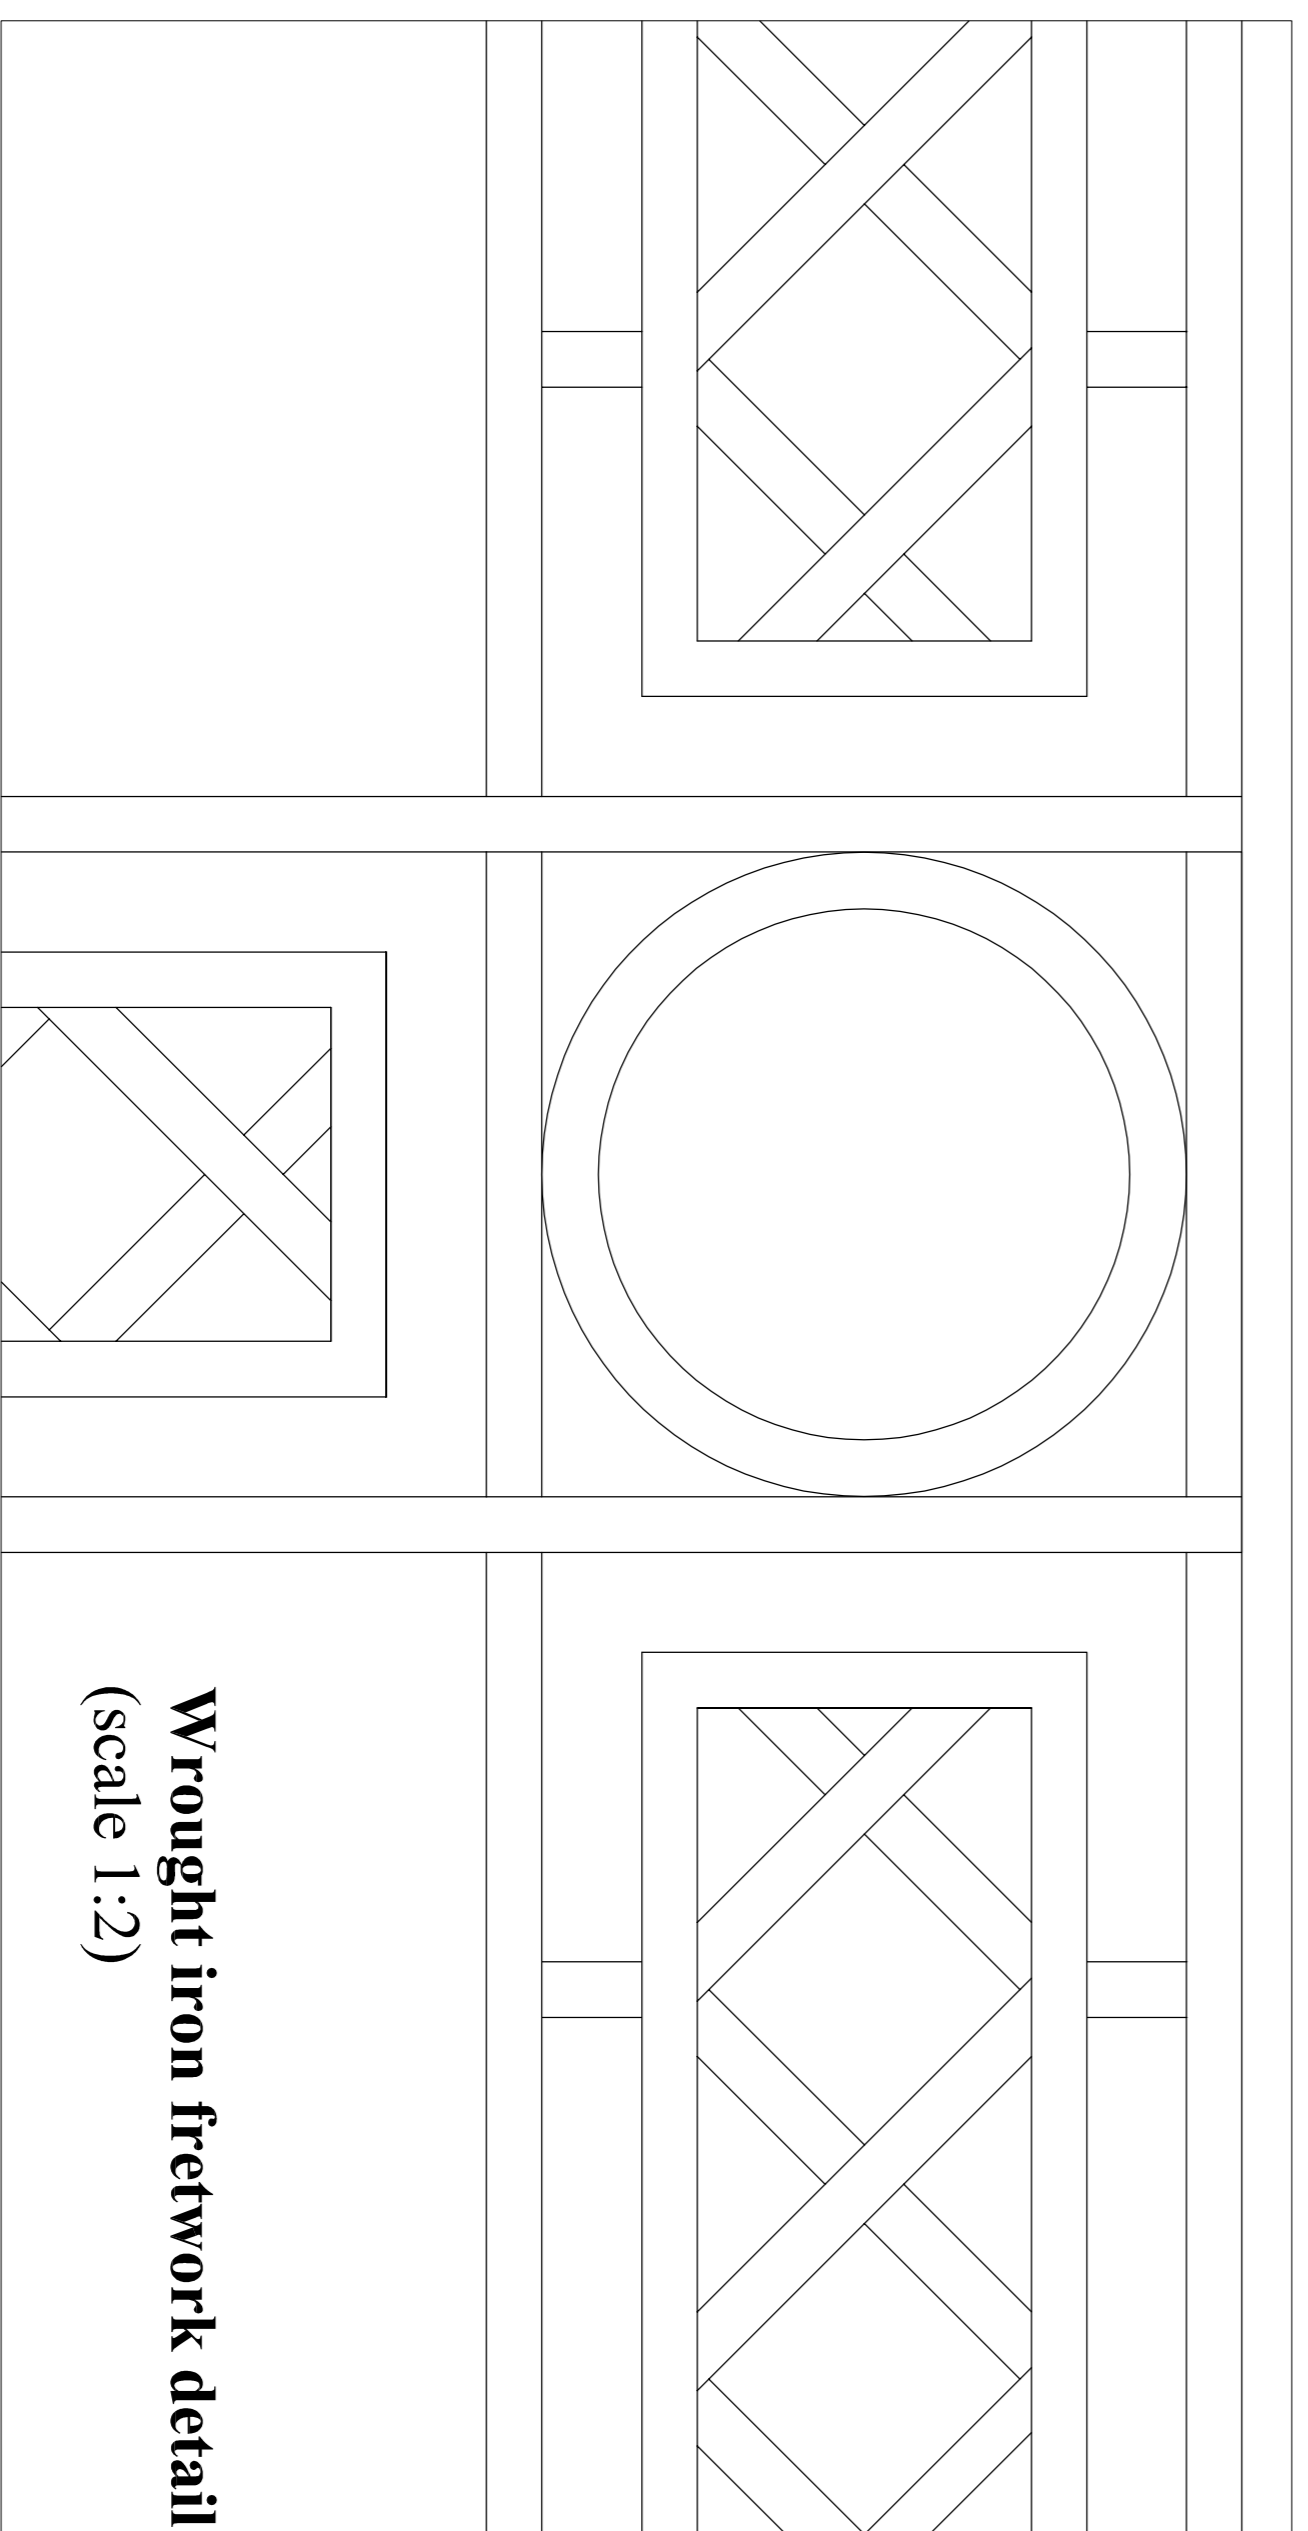

SIDE ELEVATION DD - As Proposed (scale 1:20)
Wrought iron fretwork frame with lead roof and glazed elements

PLANNING

REVISIONS	



CHARLES BRICE LTD
95 YORK STREET
MARKLEBORNE
LONDON W1H 4QG
Tel. 020 7491 1952 Fax. 020 7491 1952
Email: office@charlesbrice.co.uk
www.charlesbrice.co.uk

Title Elevations CC & DD
Metal Regency Canopy
- As Proposed

Project 15 Park Village West
London NW1 4AE

Client Mr & Mrs Gurbanov

Scale	Date	Drawn By
1:20/1:2@A1	April 2016	DL
Job Number	Drawing Number	Revision
885	PL08	*