

DO NOT SCALE FROM DRAWINGS EXCEPT FOR PLANNING PURPOSES

Check and verify all dimensions on site before starting work or workshop drawings.

Report all discrepancies, errors or omissions between drawings, site conditions and all other documents to Guy Goodfellow Ltd.


Please read this drawing in conjunction with all other Architect's, Consultant's and Sub-contractor's drawings.

Materials, components and workmanship are to meet or exceed the requirements of current Building Regulations, British Standards codes of practice and the appropriate manufacturer's recommendations.


This drawing is issued on condition that it is not copied, reprinted or disclosed to a third party without the prior written consent of Guy Goodfellow Ltd.

This drawing and design are copyright.


© Guy Goodfellow Ltd

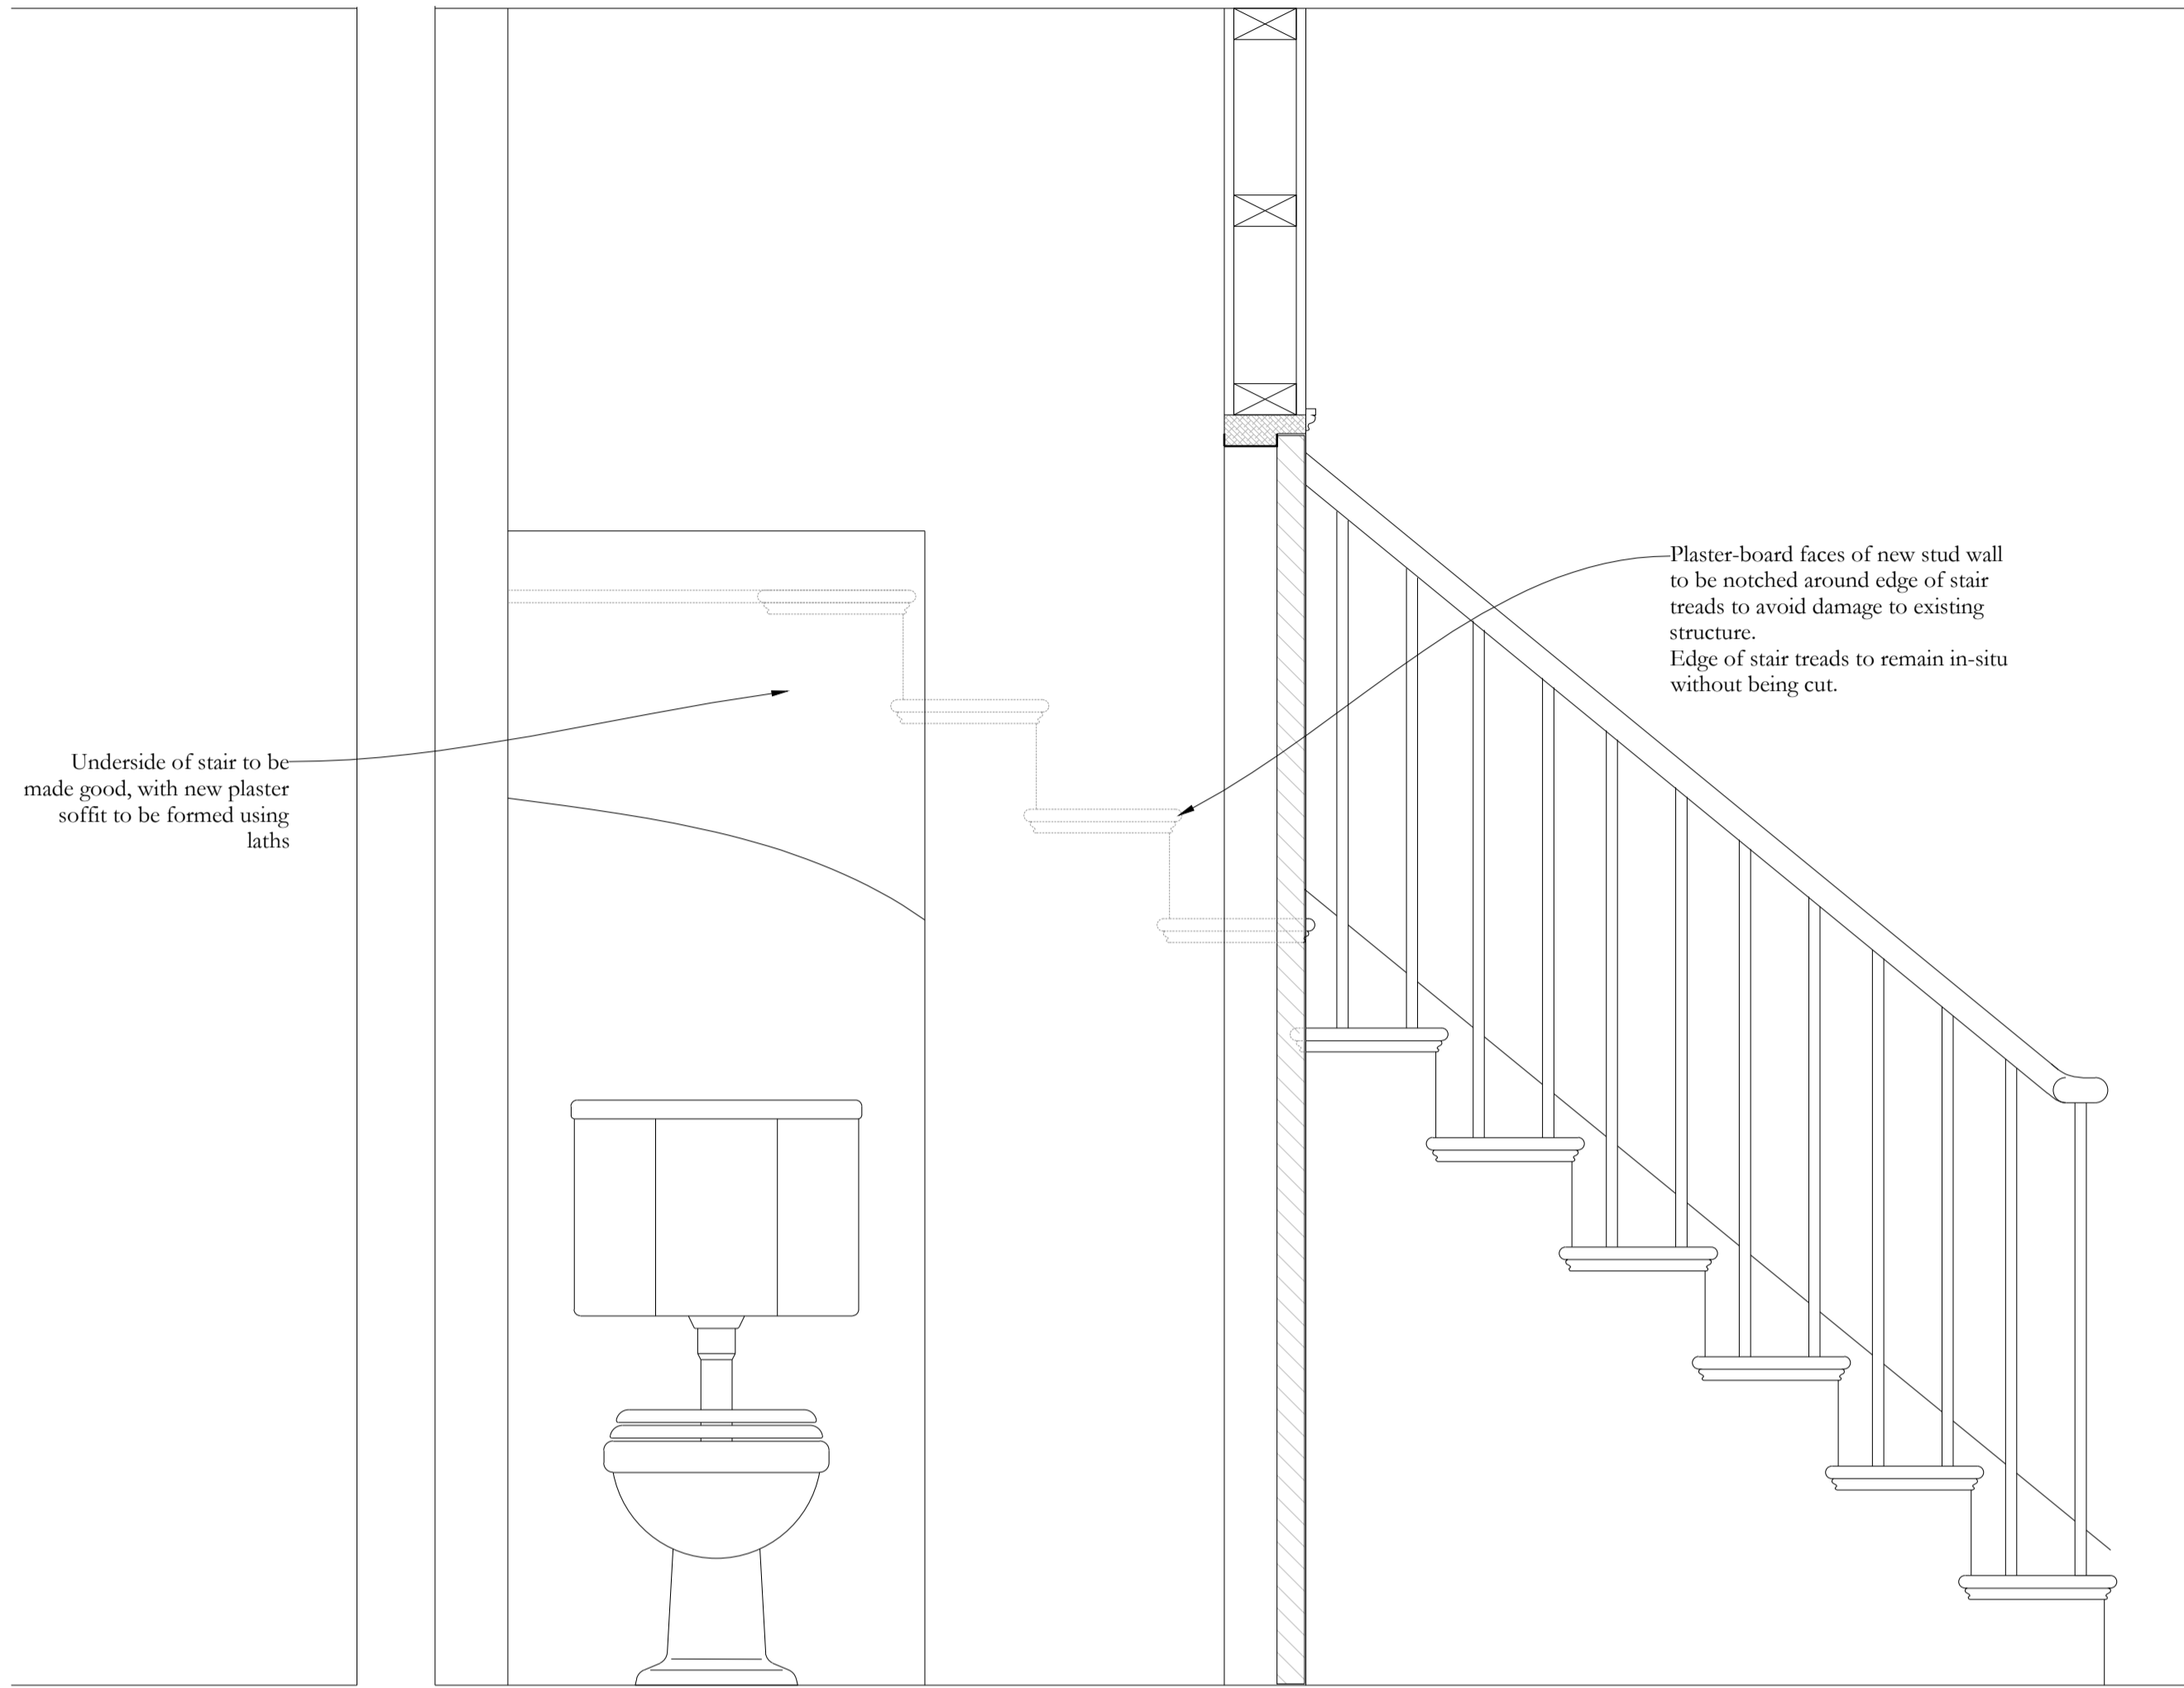


Section through door looking to stair

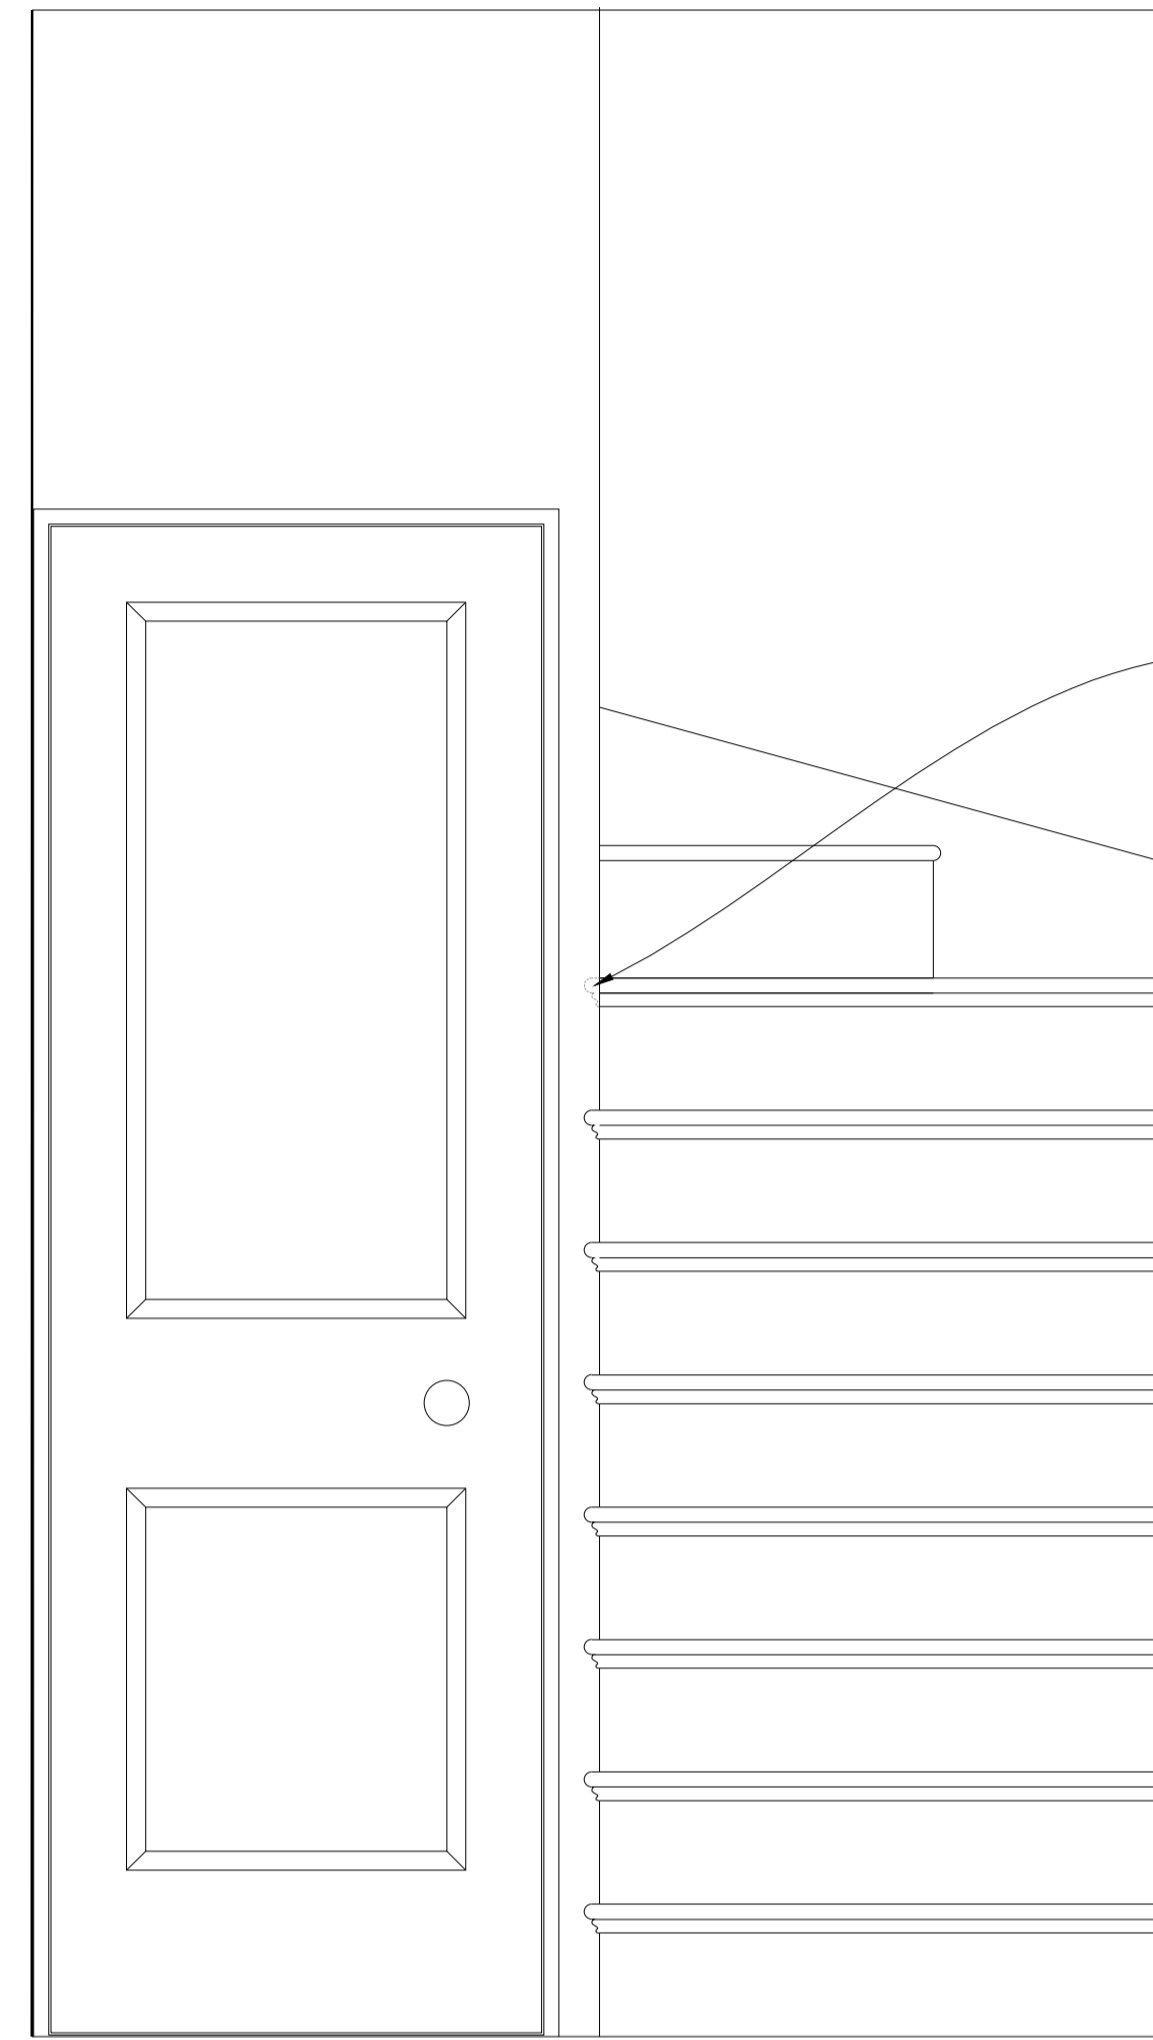


Elevation of WC door showing projection of stair tread mouldings

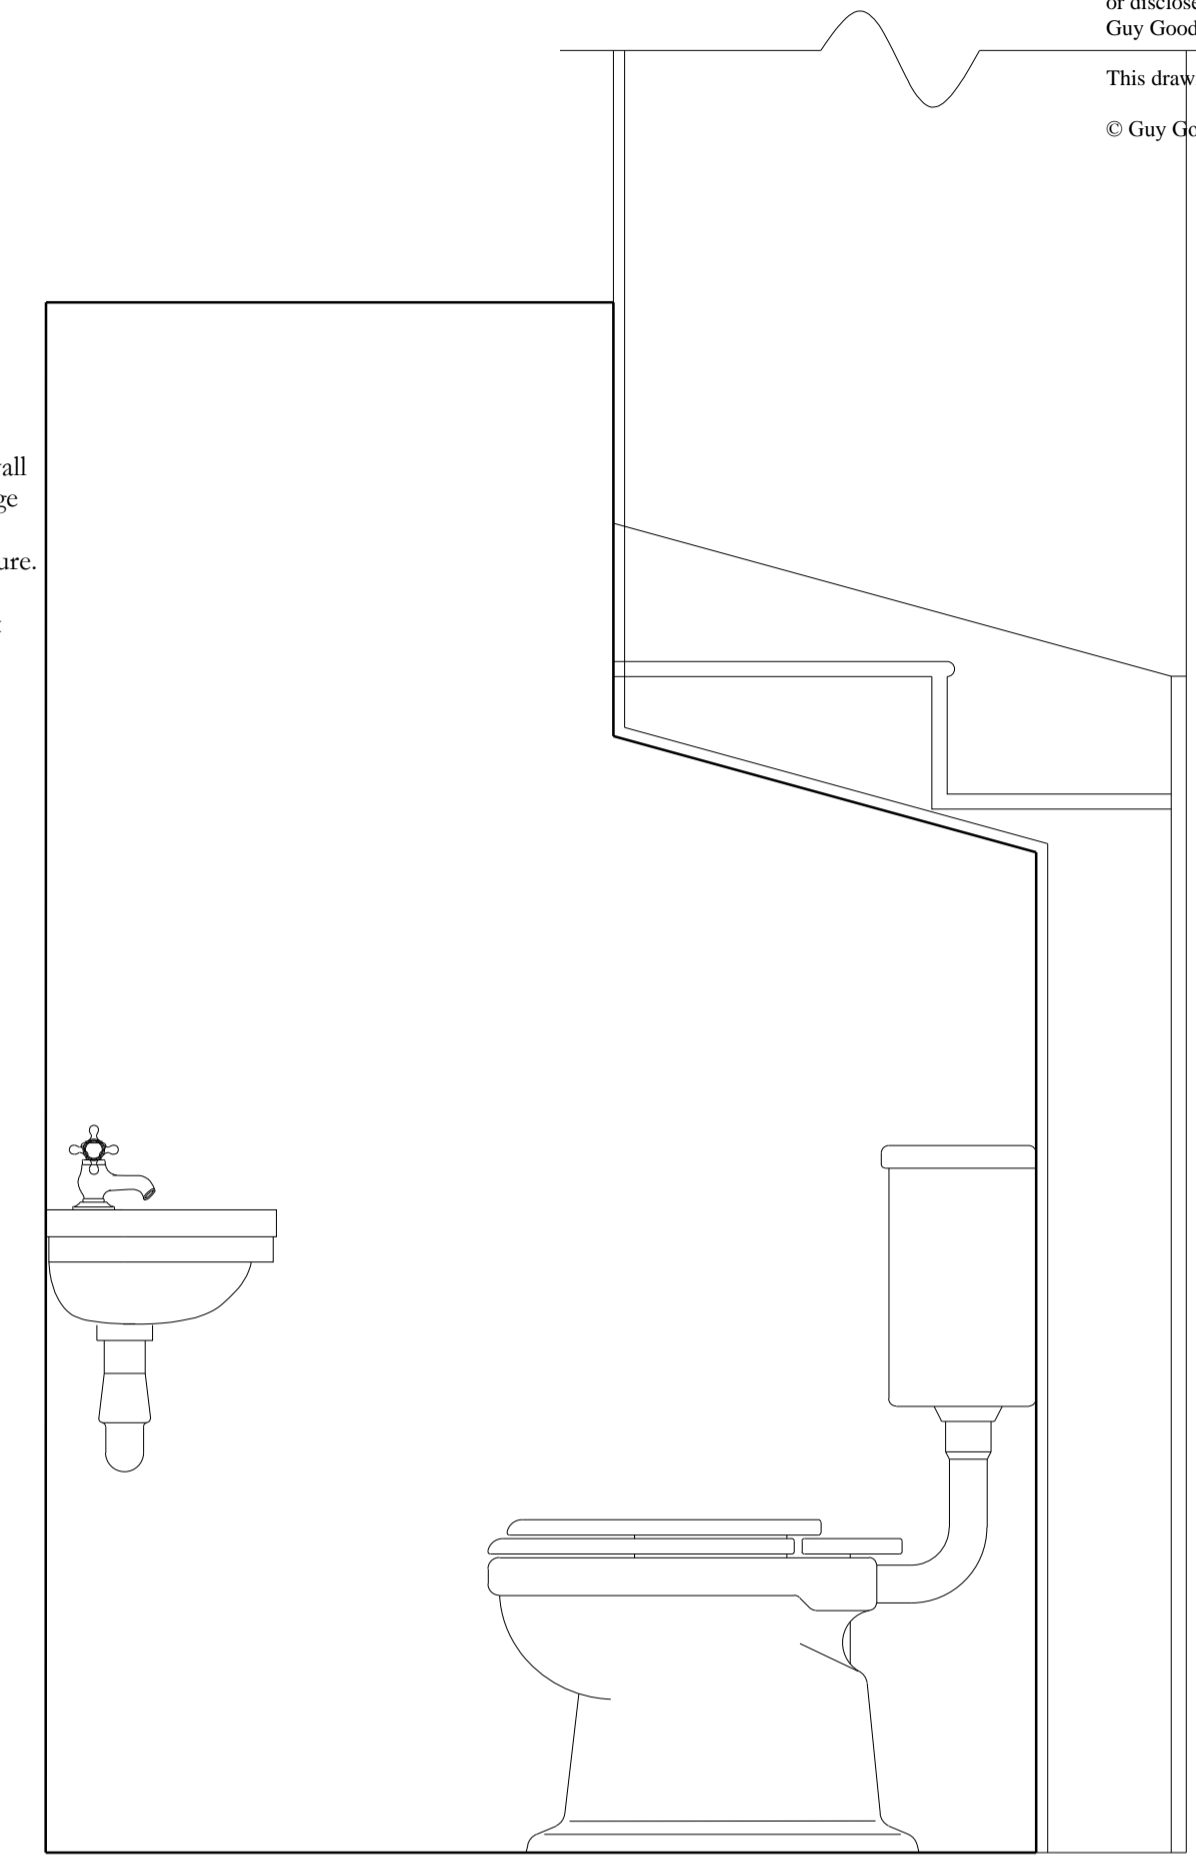

Internal Elevation of WC towards Kitchen

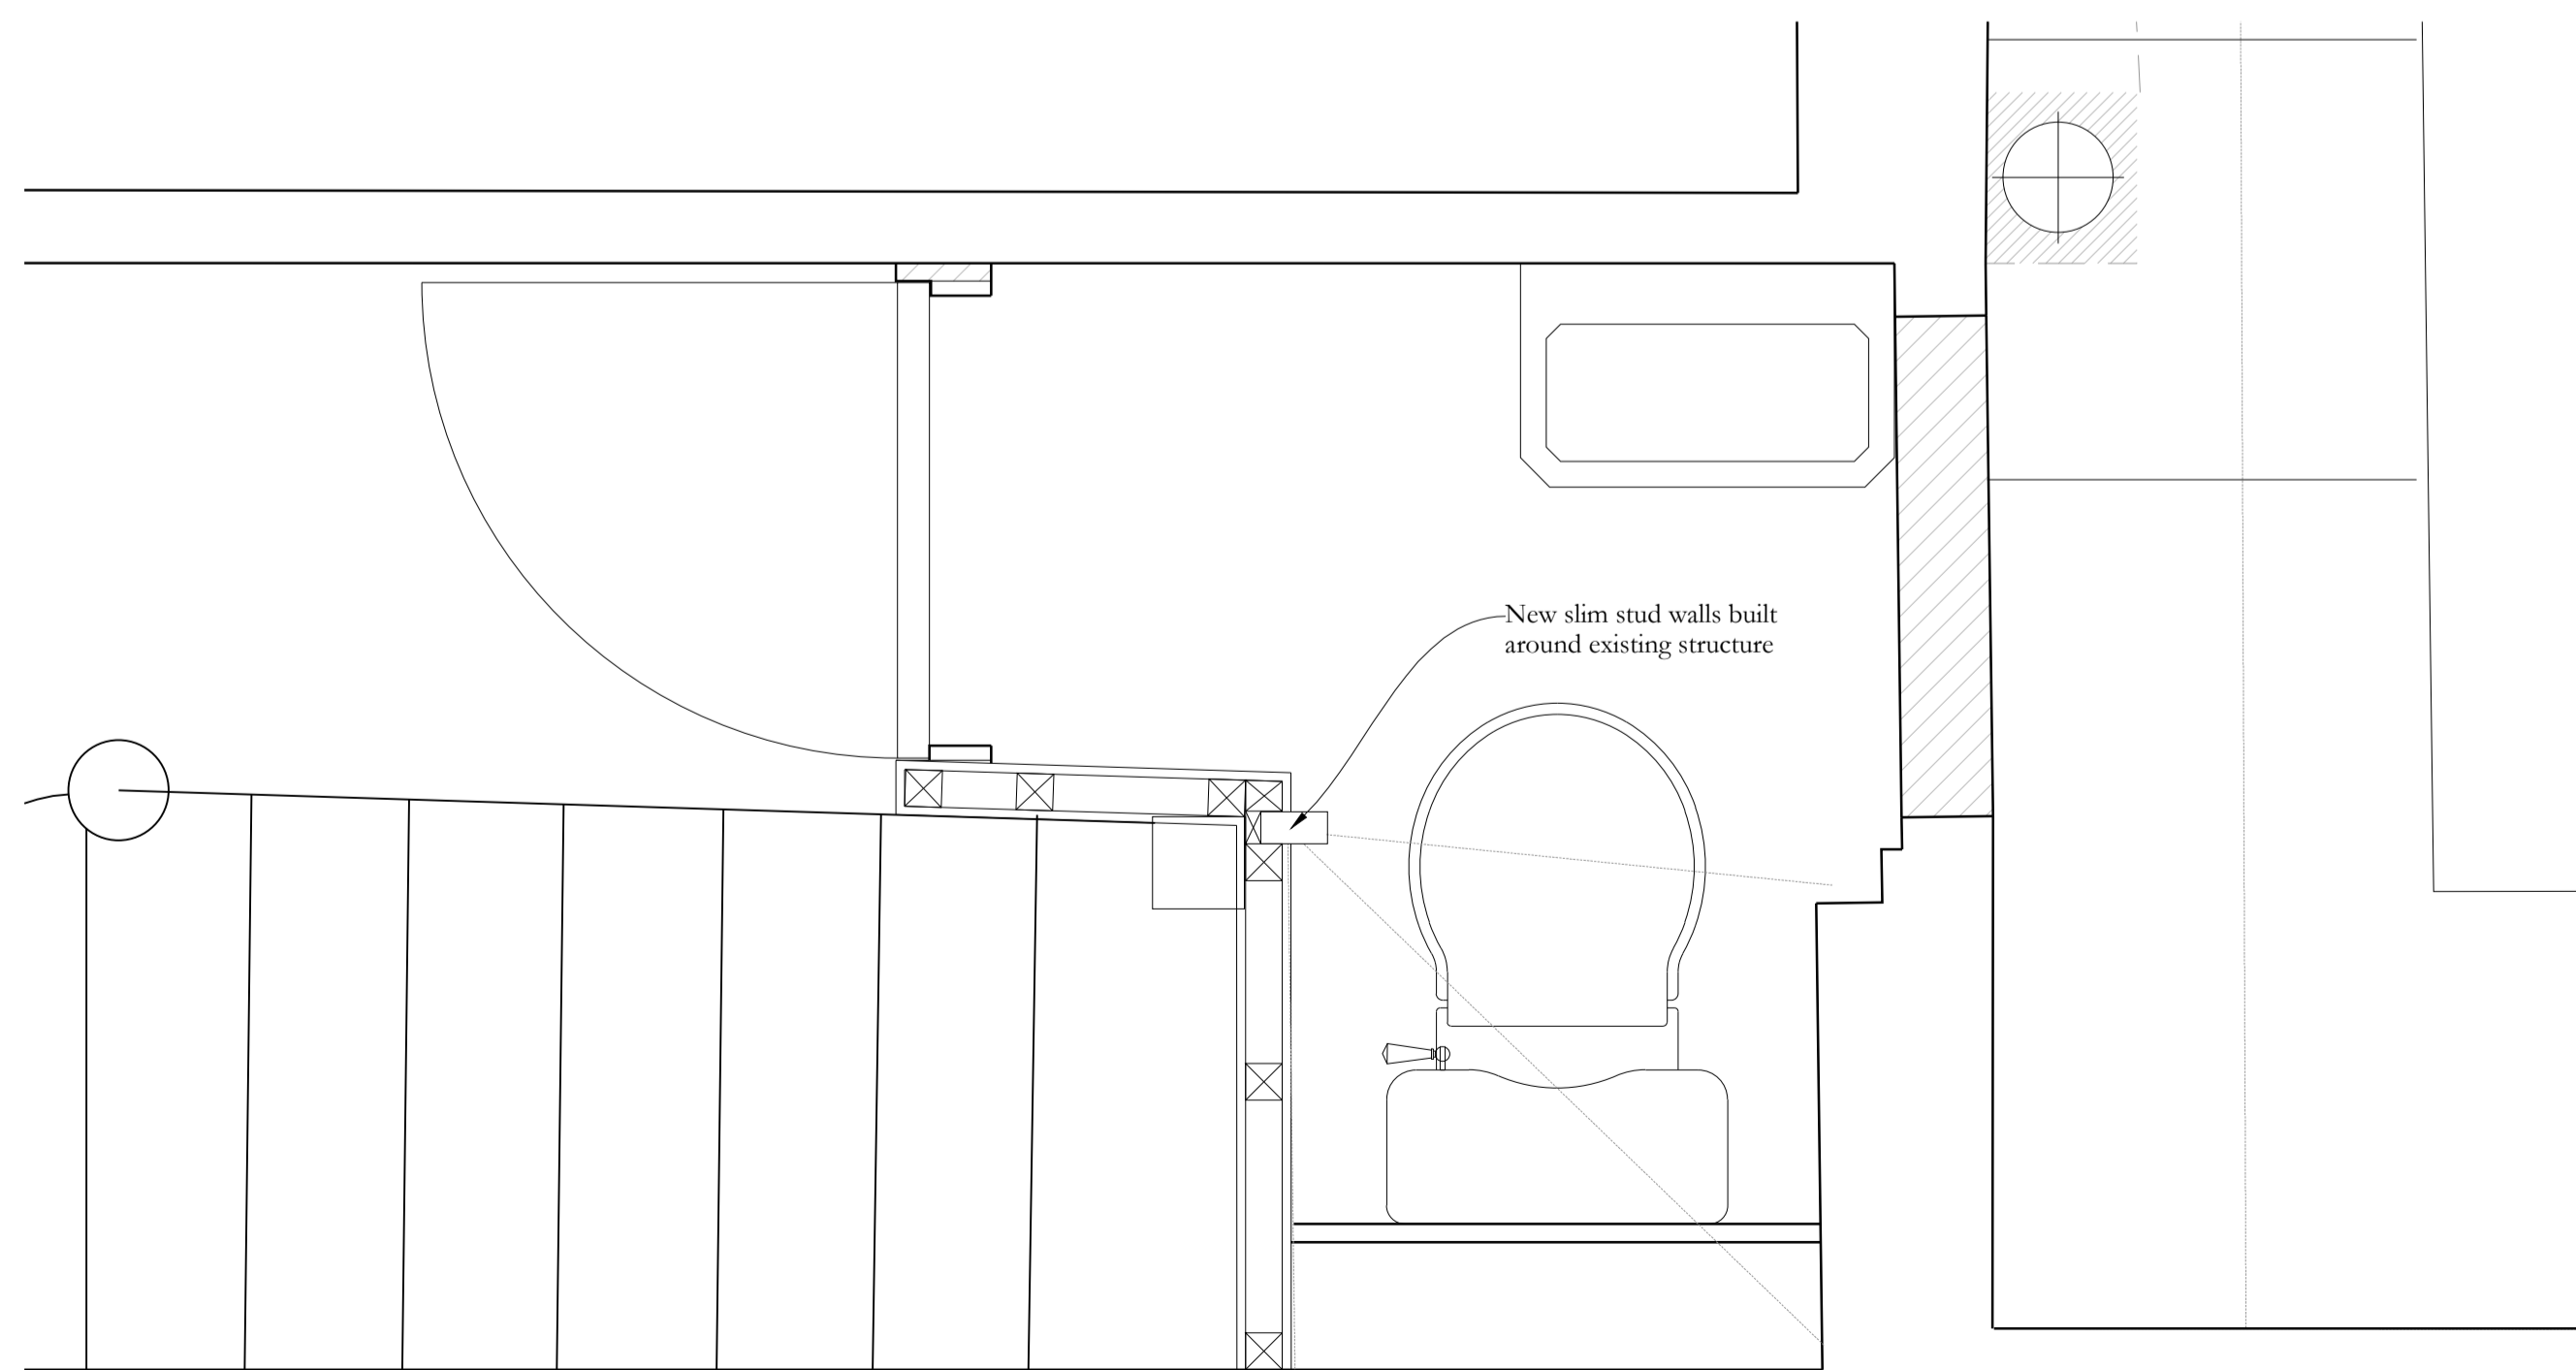

Plan

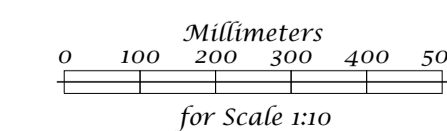

NOTES

First Issue - DD/MM/YYYY
Please enter a brief description here (followed by the initials of draughtsperson in parenthesis).

Rev A - DD/MM/YYYY
Master CAD Template created (TT).

GUY GOODFELLOW
INTERIORS AND ARCHITECTURAL DESIGN

13 LANGTON STREET, LONDON, SW10 0JL
+44 (0)207 349 0728
MAIL@GUYGOODFELLOW.COM

PROJECT
LEVERTON STREET
-

DRAWING TITLE
UNDERSTAIR WC
PLAN & ELEVATIONS
-

SCALE
1:10 @ A1

DRAWN BY
-

DATE CREATED
MAY 2016

DRAWING NUMBER
GGL-LEV-010

REVISION
-

DO NOT SCALE THIS DRAWING
ALL DIMENSIONS TO BE CONFIRMED ON SITE
ALL DISCREPANCIES TO BE REPORTED TO THE DESIGNERS