




202 Section Scale 1:20

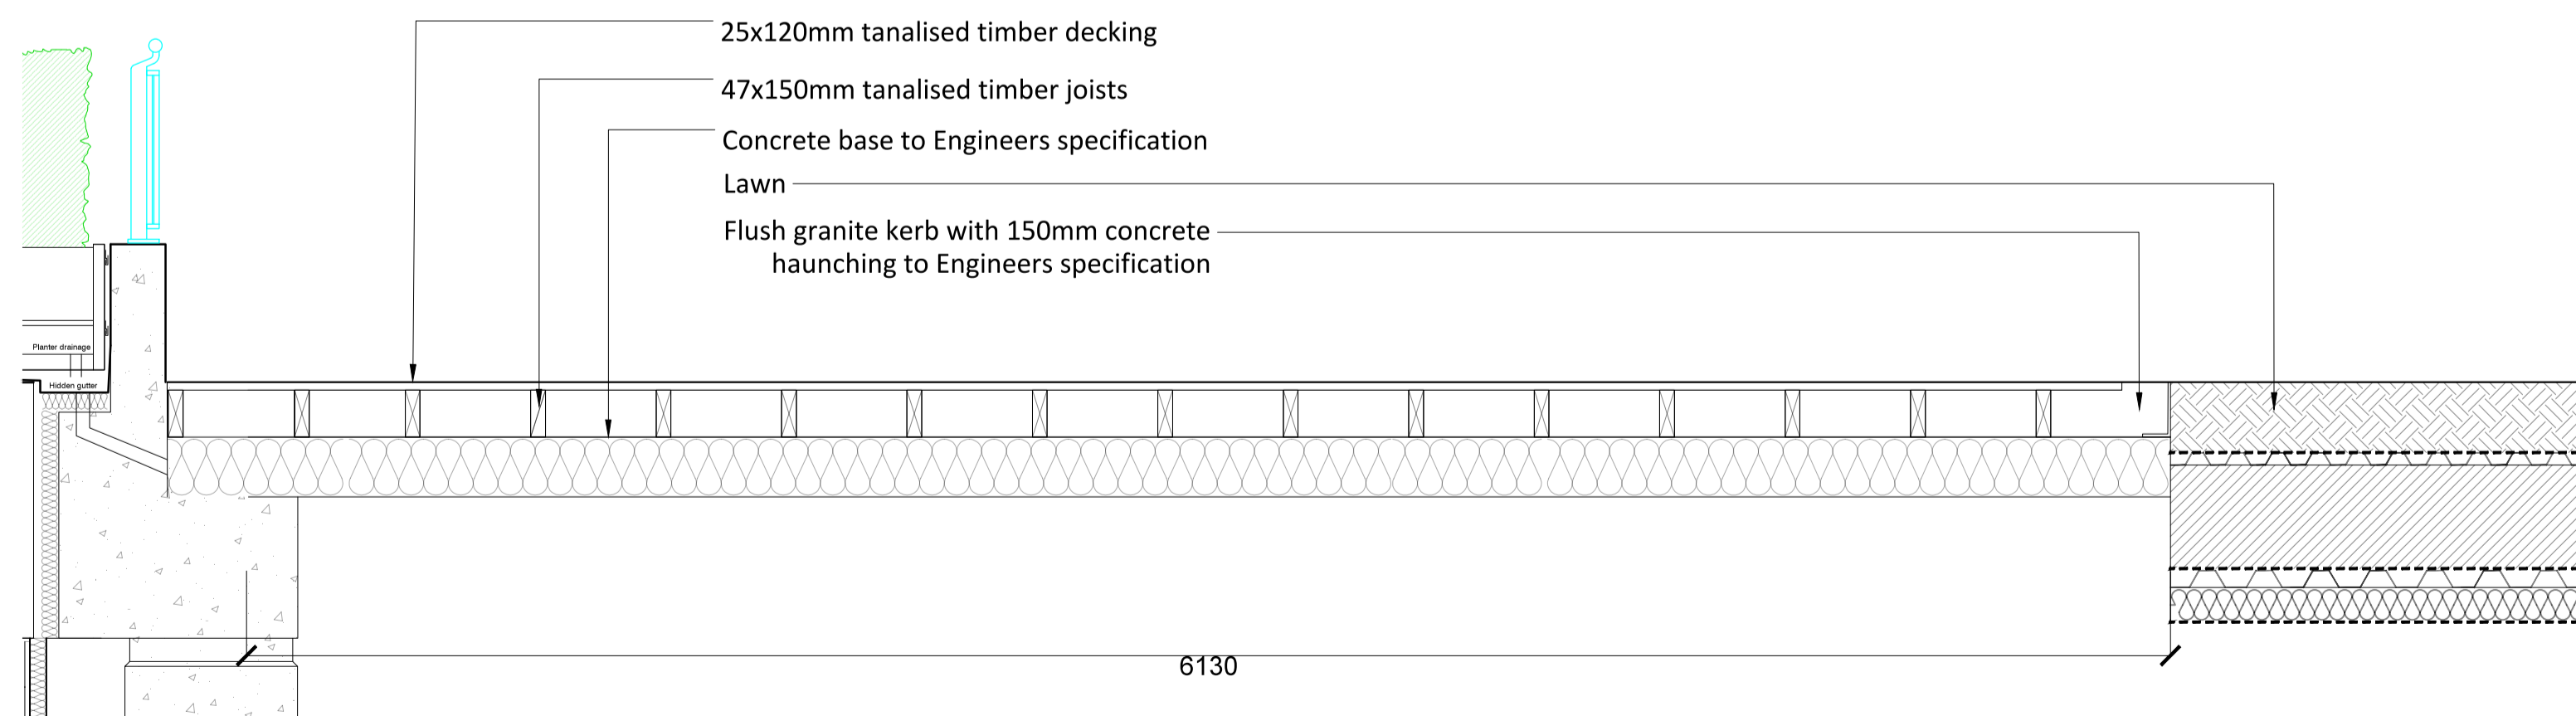

203 Section Scale 1:20

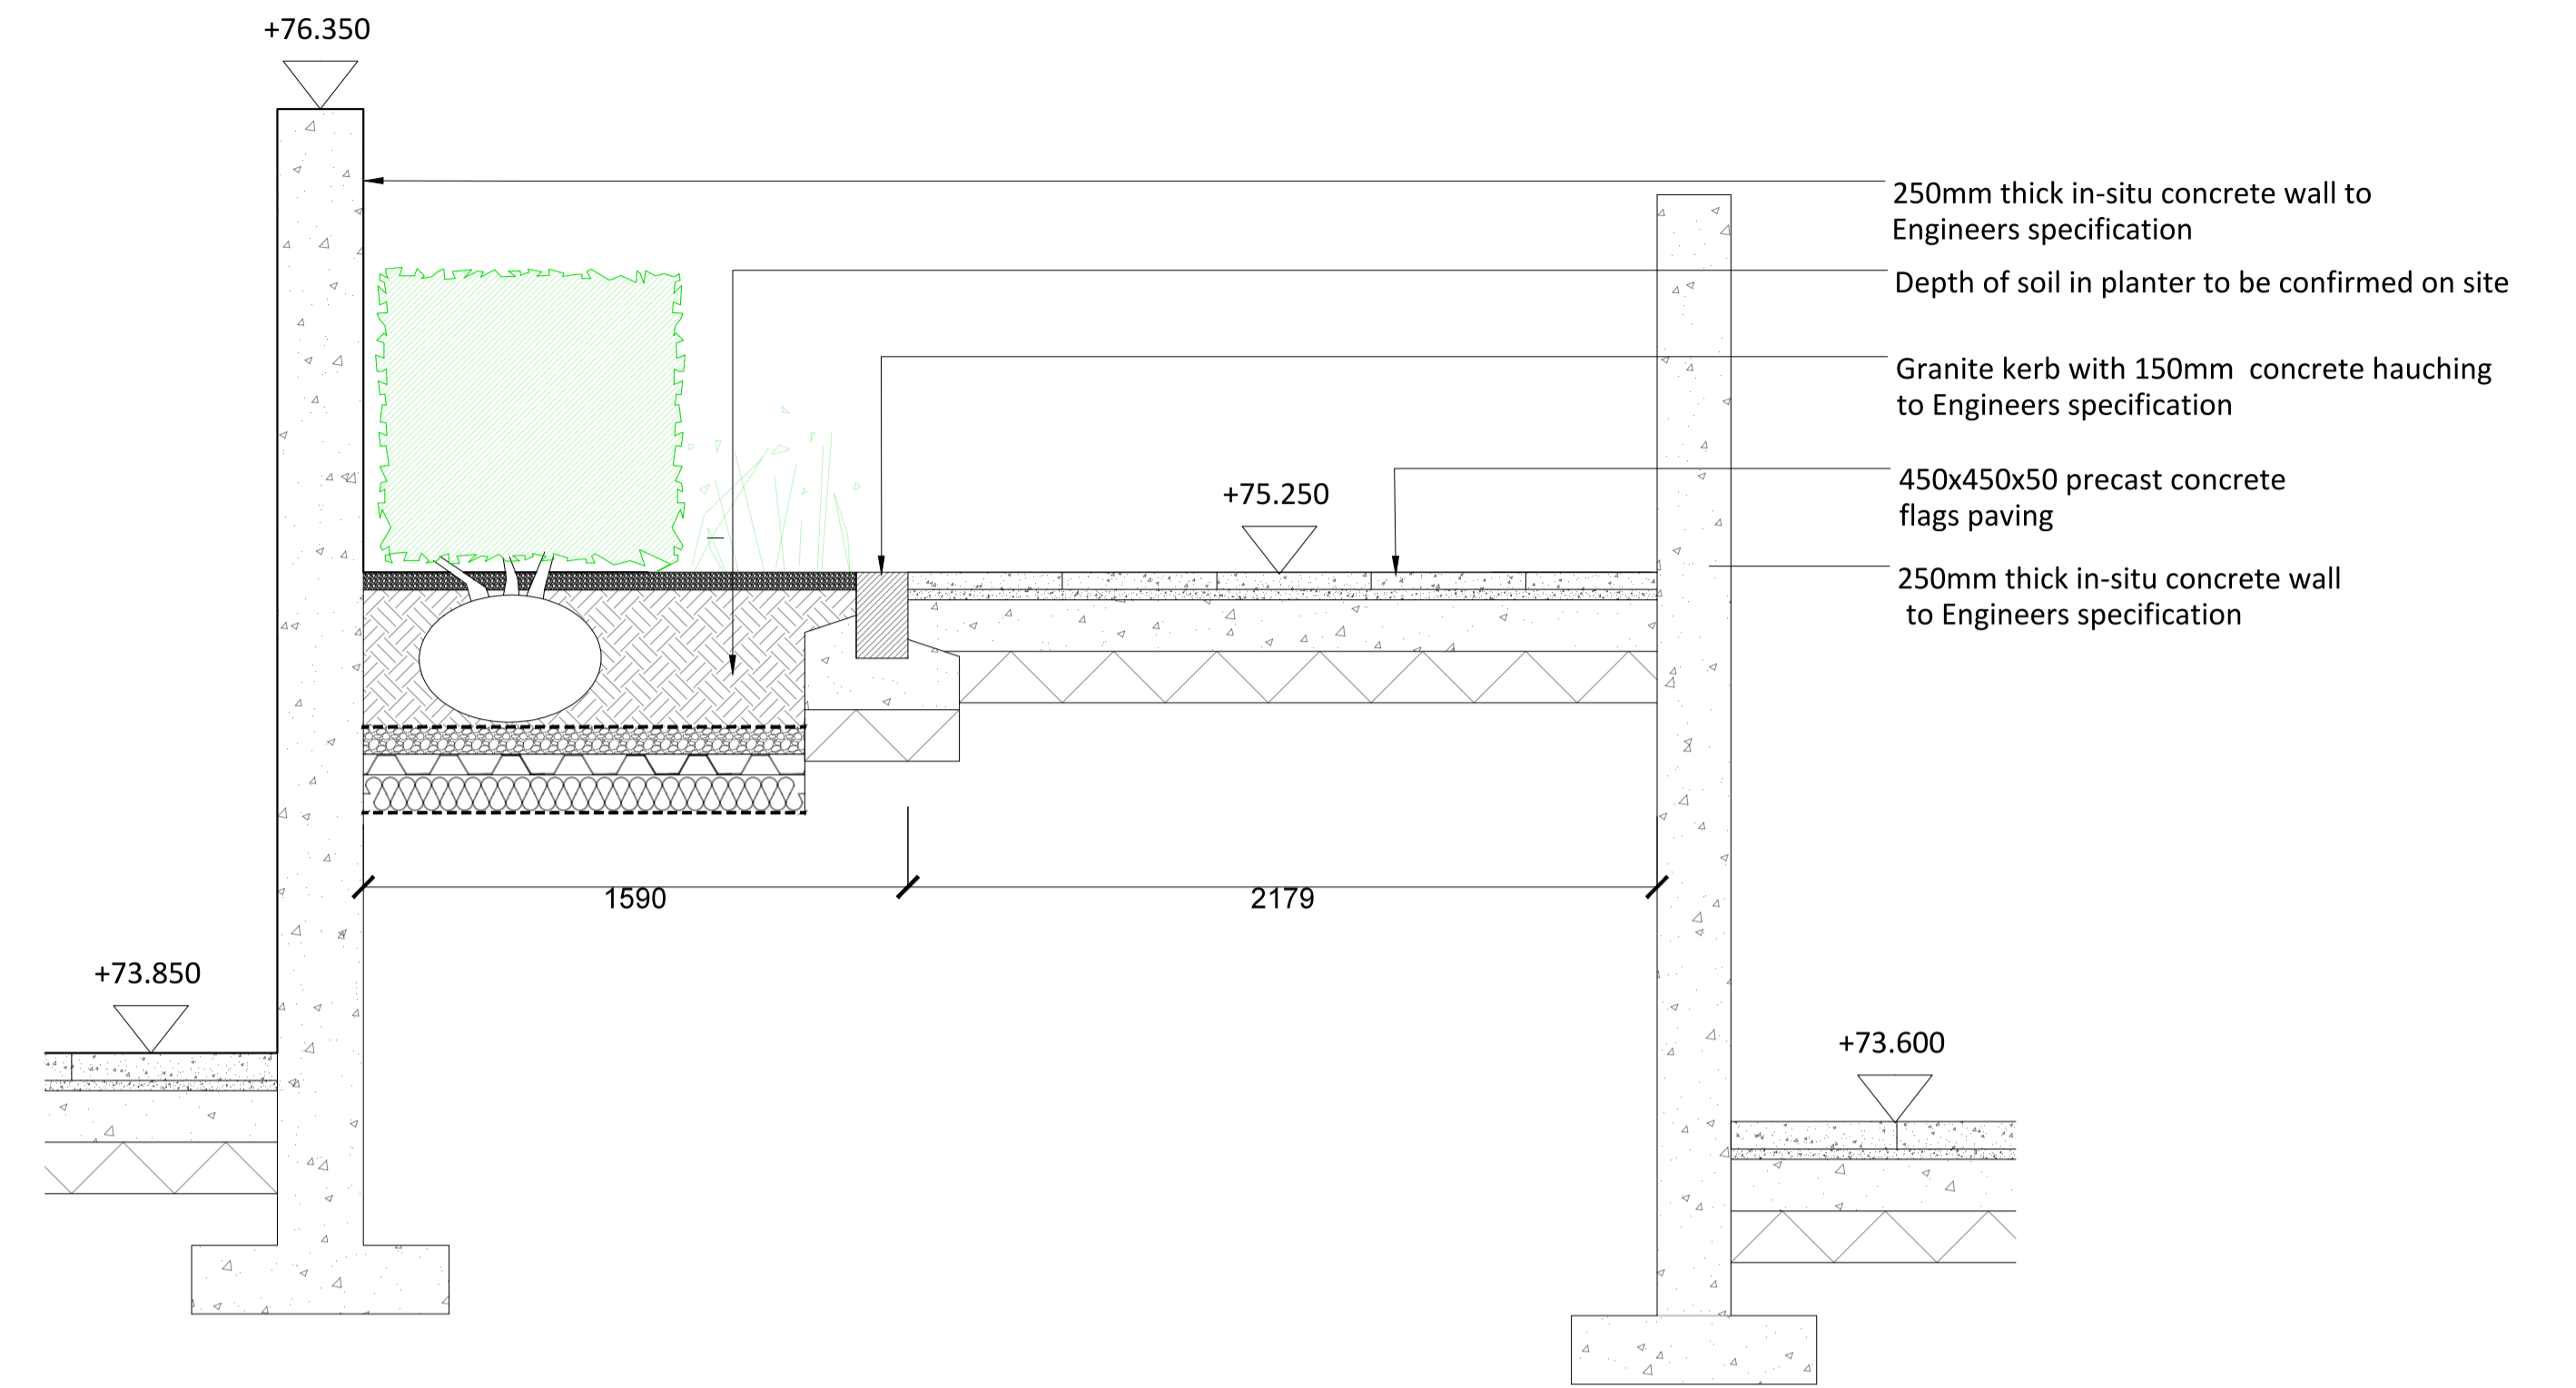

204 Section Scale 1:20

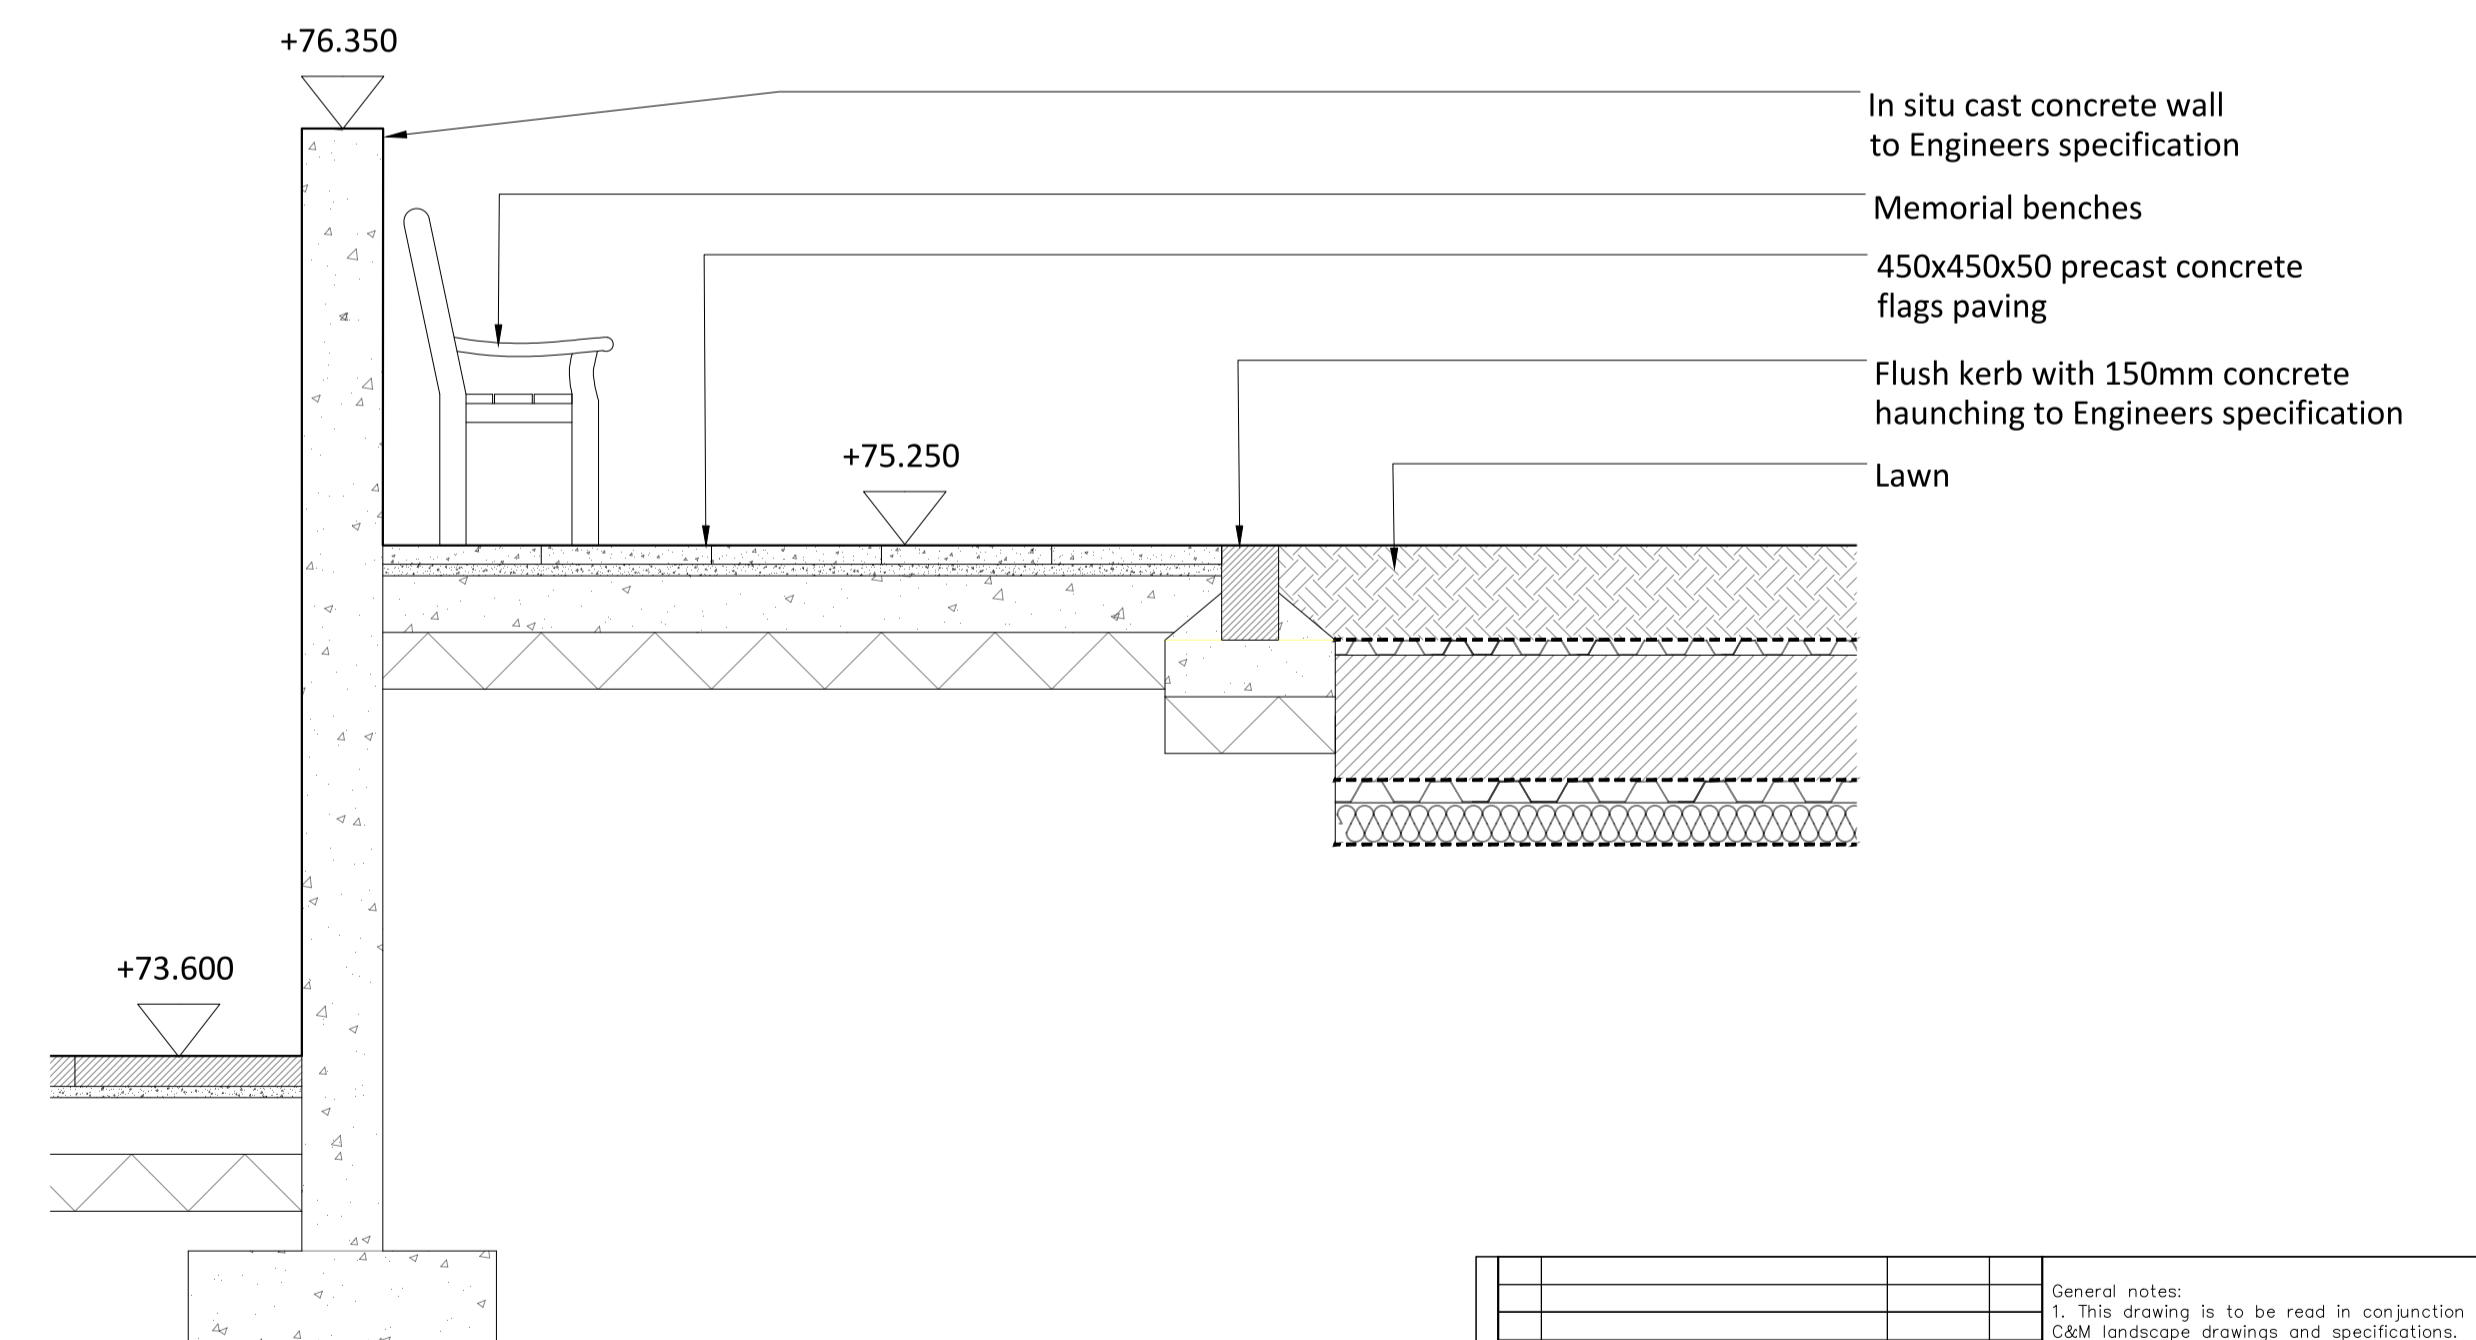

205 Section Scale 1:20

General notes:		
1. This drawing is to be read in conjunction with other CAM landscape drawings and specifications.		
2. Any discrepancies between sources of information should be immediately notified to the Landscape Architect for clarification.		
3. Do not scale off this drawing.		
4. All dimensions in mm unless otherwise stated.		
05	Revised following Hopkins	05.05.16 CP
04	Revised Details for Planning	25.04.16 CP
03	Revised Details	23.03.16 CP
02	Revised Details	10.03.16 CP
01	Revised Details	26.02.16 CP

Detail 2 of 3	ROYAL FREE PEARS BUILDING
1:20 @ A1	1372-DT-02-05
16.02.2016	CP
FOR PLANNING	

The Old House, 2 Wellesley Court Road
 Croydon, Surrey CR0 1LE
 +44 (0)20 8688 9083 f +44 (0)20 8686 5844
 e croydon@colmog.co.uk www.colmog.co.uk

colvin & moggridge