


EXISTING SECURITY

ALARM SYSTEM: RETAIL MONITORED


COVERING: RETAIL AREAS

CCTV TO: INTERNAL & EXTERNAL LOCATIONS

ATM TO BE CASH LOADED OUT OF HOURS
WHEN PUBLIC ARE EXCLUDED

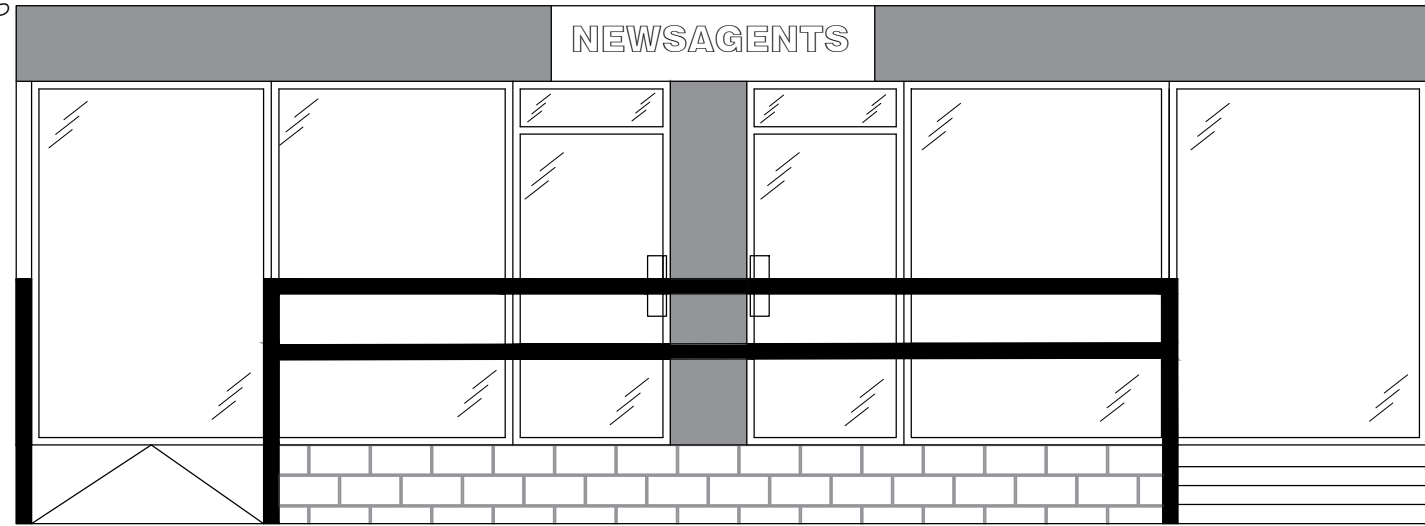


MILL LANE
EXISTING ELEVATION @ 1:50

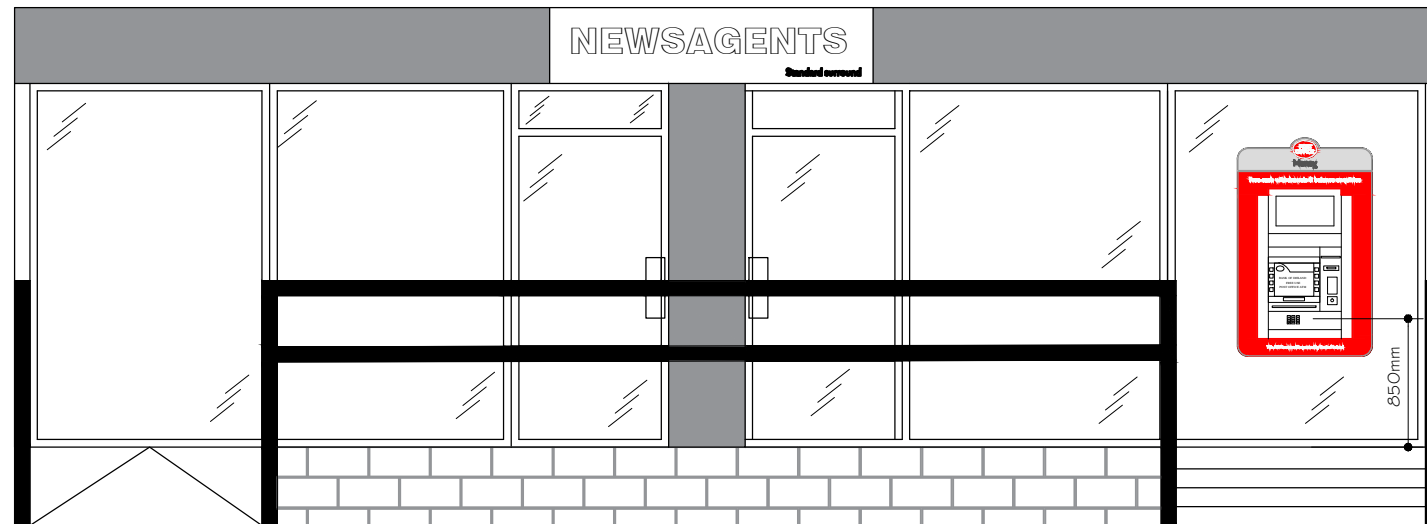

MILL LANE
PROPOSED ELEVATION @ 1:50

OPTION A - TYPE A STANDARD EXTERNAL
ATM
PM PREFERRED OPTION
NOTE: REQUIRES RECONFIGURATION
OF STORE &
STRUCTURAL SURVEY IS NEEDED, DUE TO
A BASEMENT AT THE PROPERTY

PROPOSED ATM TO BE
INSTALLED THROUGH
EXISTING SHOP FRONT.
EXISTING GLAZED PANEL
TO BE REPLACED WITH
11.5mm SECURITY GLASS.

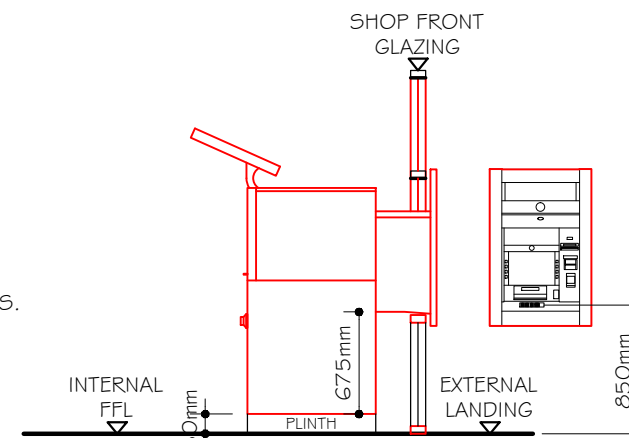

MILL LANE
ATM SECTION @ 1:50

NOTES:

Rev	Date	Description	CM	LD	DF
A	31-05	SECTION ADDED	CM	LD	DF

Client
BANK of IRELAND

PROJECT:
OFFSITE ATM
INSTALLATIONS

Site
44-46 Mill Lane
Kilburn, NW6 1NJ

Client
BANK OF IRELAND

Phone
Fax

ARCADIS | Design & Consultancy
for natural and built assets

Registered office: Arcadis House
34 York Way
London
N1 9AB

Coordinating office:
500 Avebury Boulevard
Milton Keynes
Buckinghamshire
MK9 2BE
Tel: 44 (0)1908 547960

www.arcadis.com

TITLE:
EXISTING & PROPOSED
ELEVATIONS

Designed		Signed	Date
Drawn	MRC	Signed	Date 03JAN16
Checked		Signed	Date
Approved		Signed	Date
Scale:	As shown	Datum:	
Original Size:	A3	Grid:	
Suitability Code:		Project Number:	34895101

Suitability Description:
FOR APPROVAL

Drawing Number: ML-01
Revision: A