
	Ground ±0.00=50.50		
General Notes: Report all errors, omissions and discrepancies. Verify all dimensions on site before commencing any work on site or preparing any shop drawings. All materials, components and workmanship are to comply with the relevant British Standarts, Codes of Practice and appropriate manufacturers' recommendations that from time to time shall apply. this drawing and design remains the property of SIAW and may not be reproduced in any way without prior consent.	NOTES NB: BASEMENT AND LANDSCAPING AS PER PLAN A = RED BRICK B = STONE C = CLAY TILES D = WHITE ALUMINIUM FRAMES	NNING CONSENT 2013/3641/P	

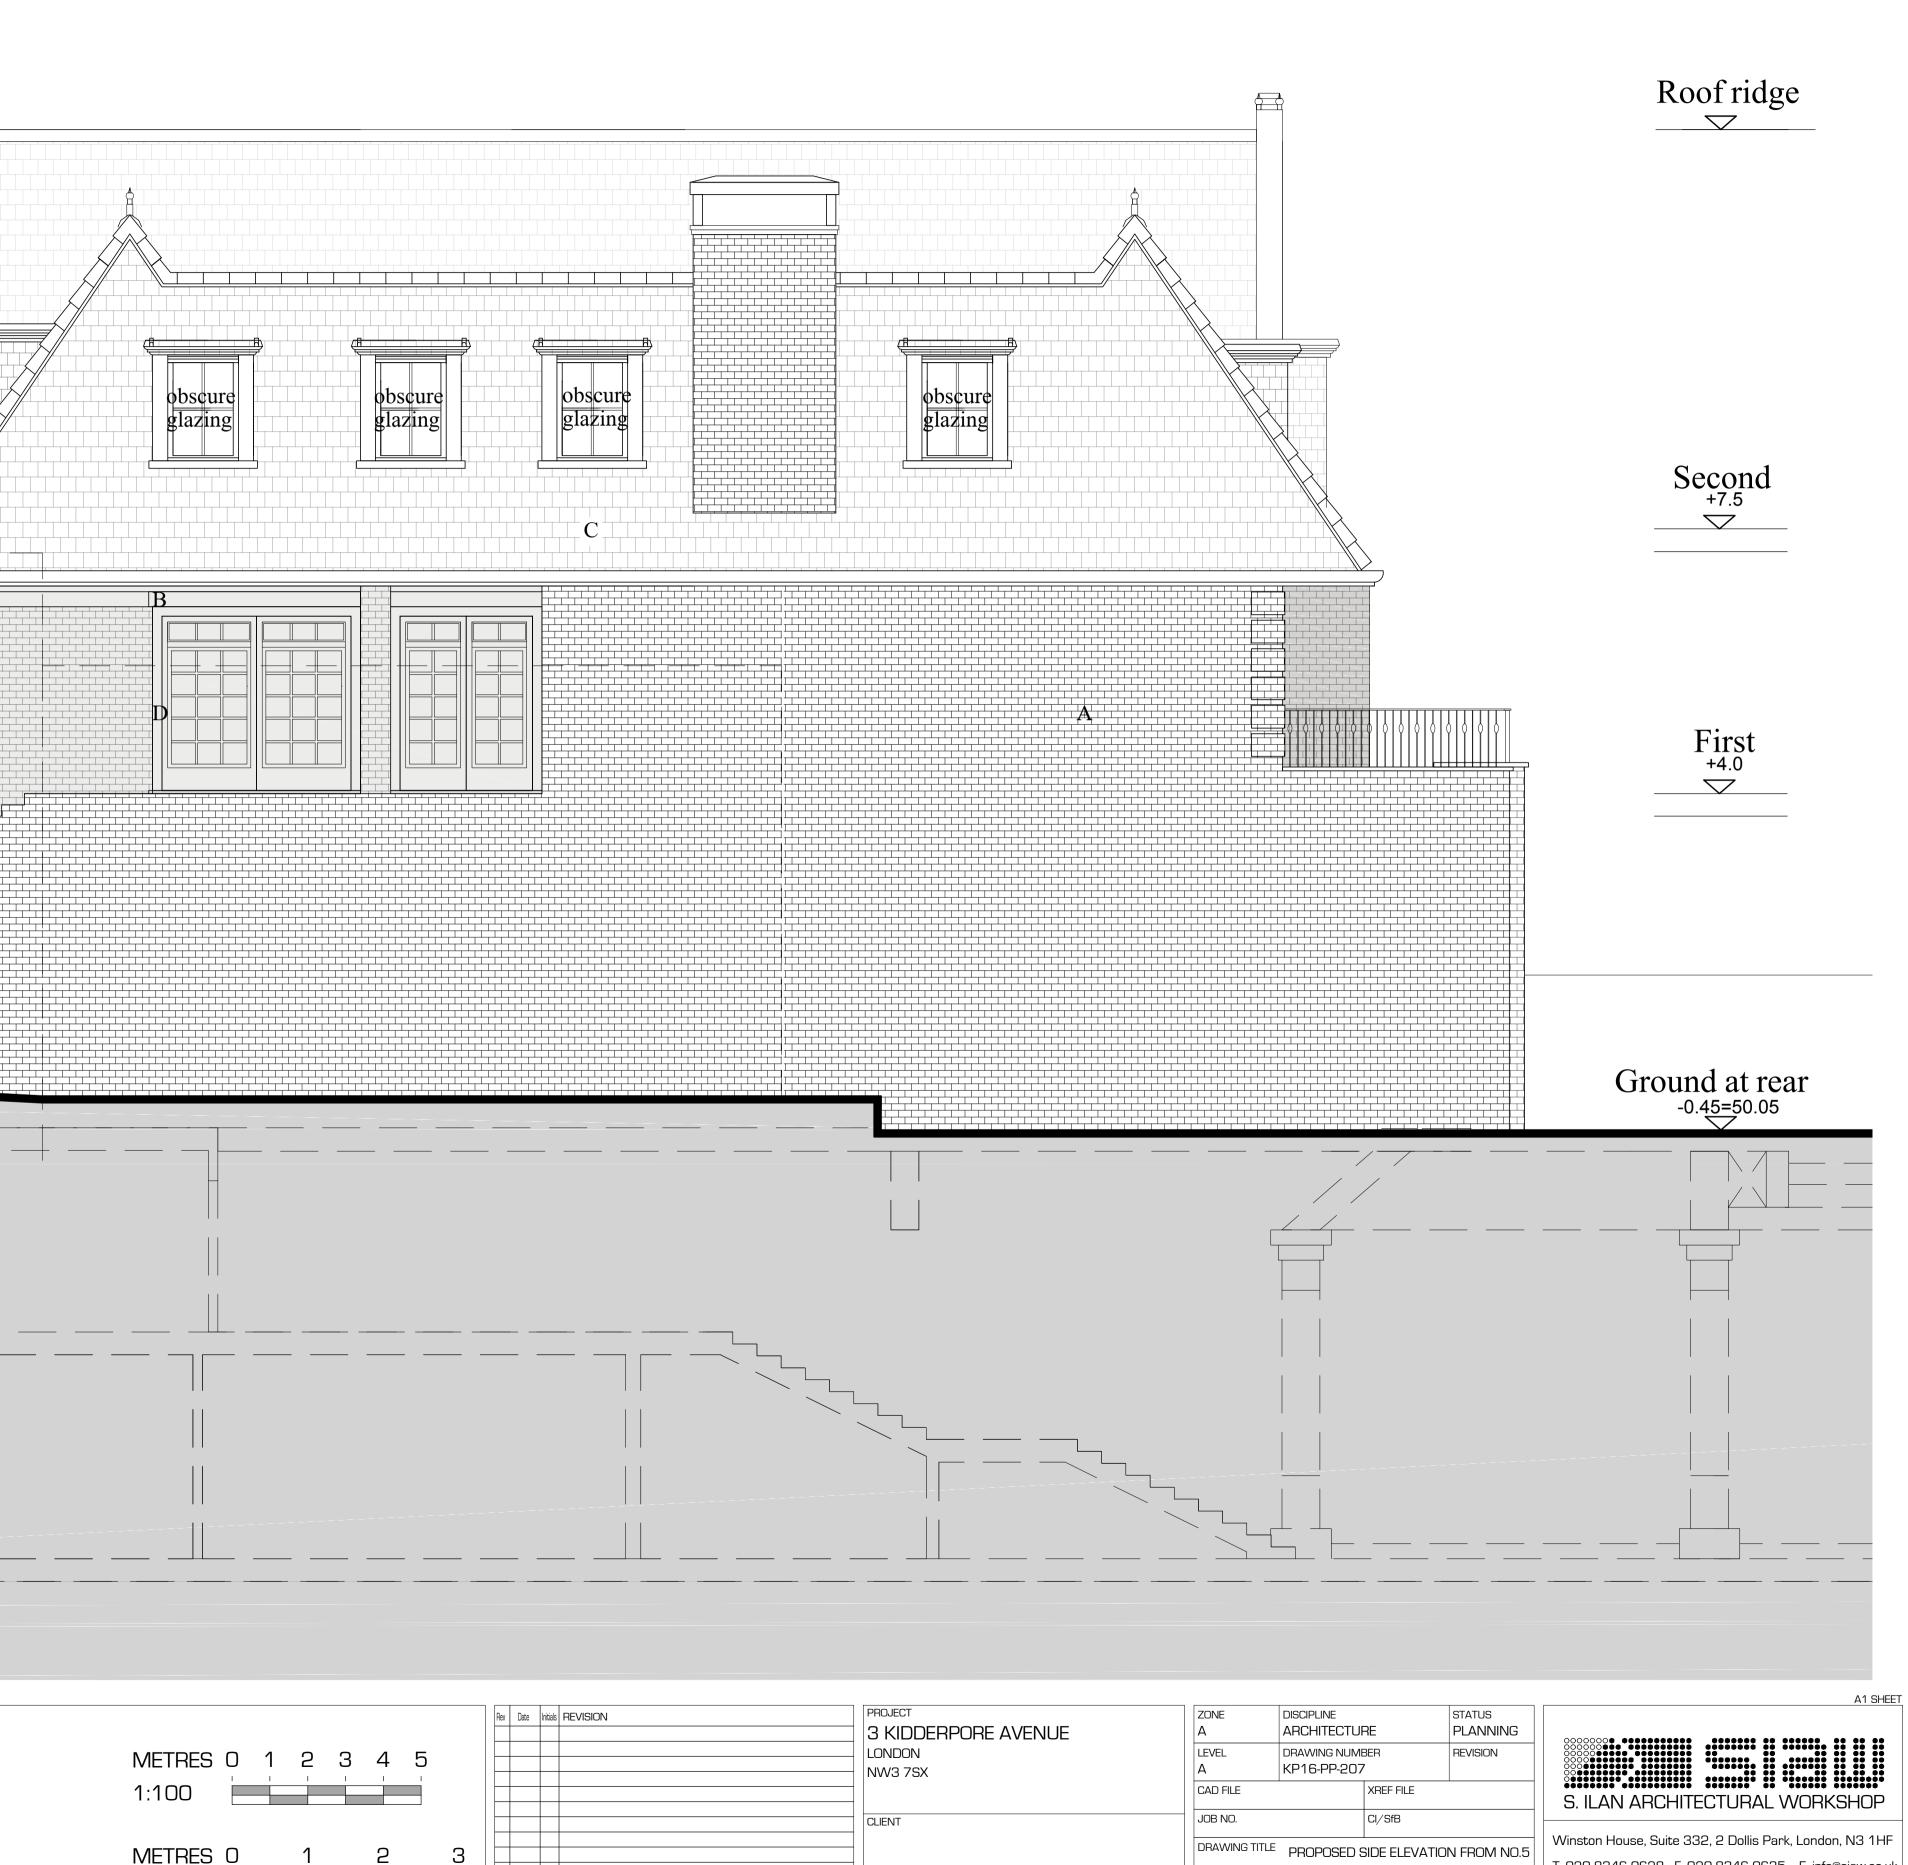

T. 020 8346 0628 F. 020 8346 0635 E. info@siaw.co.uk

PROJECT TITLE 3 KIDDERPORE AVENUE

DATE DRAWN 02.06.2016 AW

CHECKED IS

		ZONE A
METRES 0 1 2 3 4 5		LEVEL A
1:100		CAD FILE
		JOB NO.
METRES 0 1 2 3		DRAVVINU
1:50		SCALE 1:50