

REAR YARD PLAN AS EXISTING



Project Title
21 Fitzroy Square,
London
W1T 6EL

Date
May 2016

Drawing Title
Rear yard plan


Reference
Fitzroy Square-001

Revision

The information herein may be subject for discussion purposes and for obtaining Planning and Building Regulation Approval and should not be relied upon for any other works. This drawing is copyright and may not be copied or altered without express written permission from Ansons Interior Architecture.

All the dimensions on this drawing design intent only and the dimensions on the site must be checked by the contractor.

Scale
1/50 at A3

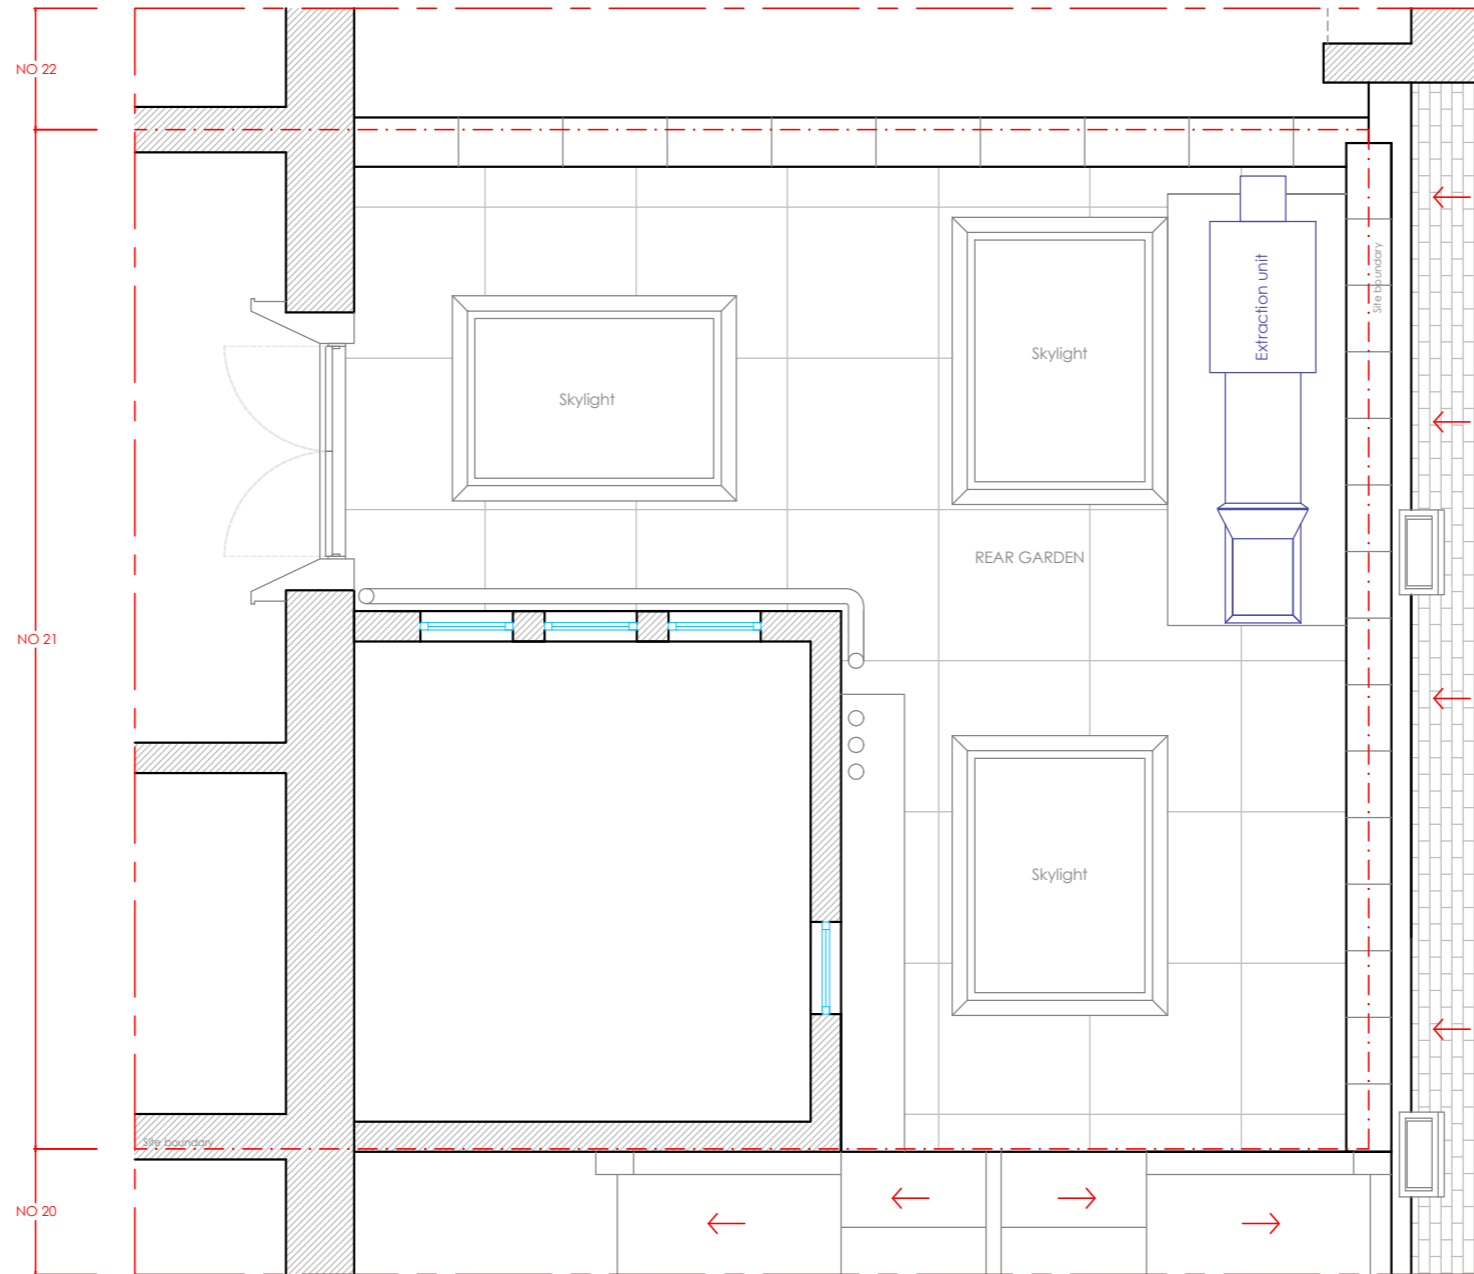

REAR YARD PLAN AS PRE-EXISTED



Project Title
21 Fitzroy Square,
London
W1T 6EL

Date
May 2016

Drawing Title
Rear yard plan

Reference
Fitzroy Square-002

Revision

The information herein may be suitable for discussion purposes and for obtaining Planning and Building Regulation Approval and should not be relied upon for any other work. This drawing is copyright and may not be copied or altered without express written permission from Ansons Interior Architecture.

All the dimensions on this drawing design intent only and the dimensions on the site must be checked by the contractor.

Scale
1/50 at A3



IMAGE 01- EXTRACTION UNIT AS PRE-EXISTED



IMAGE 02- EXTRACTION UNIT AS PRE-EXISTED



IMAGE 03- EXTRACTION UNIT AS EXISTING



IMAGE 04- EXTRACTION UNIT AS EXISTING

NOTE: THE PREVIOUSLY EXISTED EXTRACTION UNIT HAS ONLY BEEN ROTATED, THERE IS NO ANY OTHER ACTION TAKEN.

Project Title
21 Fitzroy Square,
London
W1T 6EL

Date
May 2016

Drawing Title
Photos

Reference
Fitzroy Square-003

Revision

The information herein may be suitable for discussion purposes and for obtaining Planning and Building Regulation Approval and should not be relied upon for any other works. This drawing is copyright and may not be copied or altered without express written permission from Ansons Interior Architecture.
All the dimensions on this drawing design intent only and the dimensions on the site must be checked by the contractor.

Scale
Not to scale