


LEGEND

 APPLICATION SITE BOUNDARY

 AIR CONDITIONING UNIT

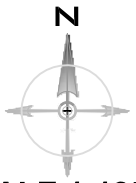


SITE LOCATION PLAN

SCALE 1:1250



BLOCK PLAN

SCALE 1:500

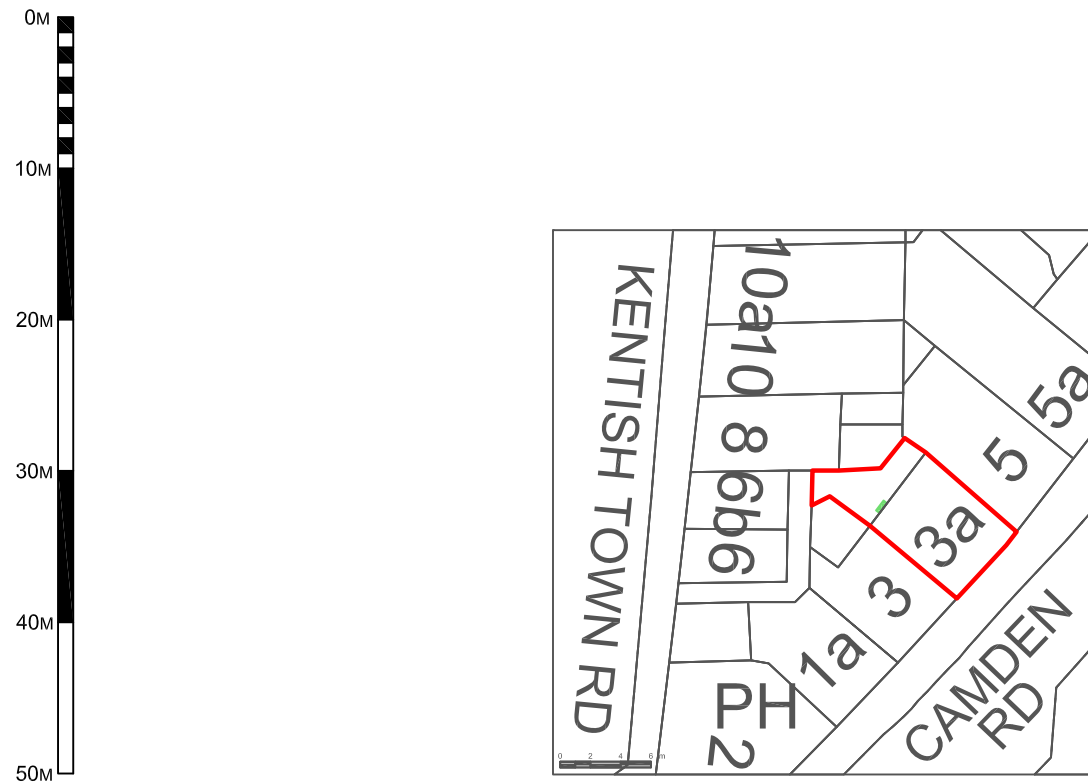

ANY DISCREPANCIES SHOULD BE REPORTED IMMEDIATELY.
ALL DIMENSIONS SHOULD BE CHECKED ON SITE PRIOR TO COMMENCEMENT OF WORKS.
SITE / SURVEY BASED ON PURCHASED ORDINANCE SURVEY INFORMATION.



TEL 01702 680 820 TEL 0800 8620 820
EMAIL INFO@RDARCHITECTURE.CO.UK

PROJECT	SCALE	DWG NO.
3A CAMDEN ROAD LONDON, NW1 9LG	AS SHOWN ON A4	MAPS.1
CLIENT	DATE	
PRIVATE	06.06.16	PROJECT NO.
	DRAWN BY	OS
	IN	RDA.1465

*THIS DRAWING IS THE COPYRIGHT OF RD ARCHITECTURE AND MUST NOT BE USED PRIOR WRITTEN CONSENT. **CONTRACTORS ARE TO CHECK ALL LEVELS AND DIMENSIONS BEFORE WORKS COMMENCE ON SITE OR EVEN AT COSTING THE WORKS AND ANY DISCREPANCIES ARE TO BE MADE KNOWN TO RD ARCHITECTURE***. DO NOT SCALE. WORK TO FIGURED DIMENSIONS ONLY****. PLEASE NOTE ANY WORK COMMENCED BEFORE PLANNING, BUILDING REGULATION, PARTY WALL OR SERVICES APPROVAL IS AT THE CONTRACTORS OWN RISK. COMPANY NO07622107.